


EXISTING PHOTO - SIGN B



PHOTO ENHANCEMENT - SIGN B

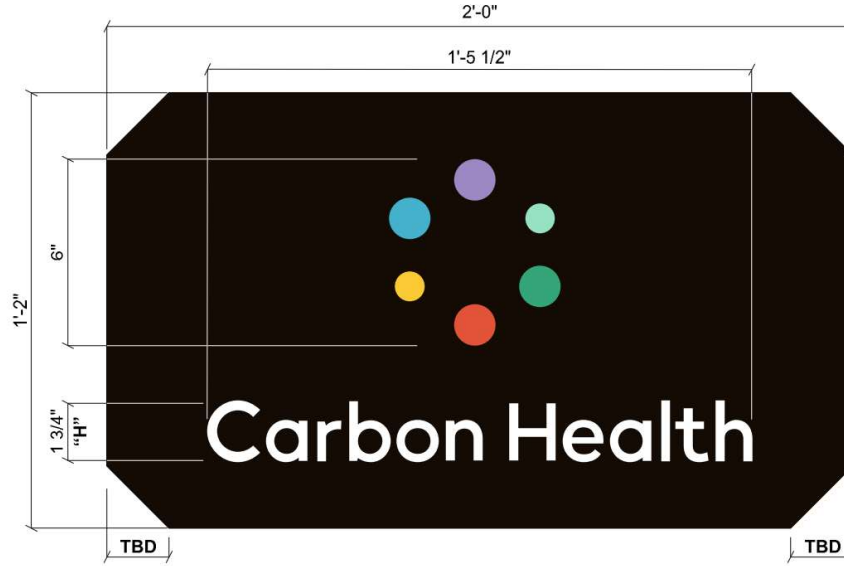

B FRONT VIEW @ D/F NON-ILLUMINATED BLADE SIGN
 Scale: 3" = 1'-0" QTY. 1

GENERAL SPECIFICATIONS:

FACE:..... 1/4" POLYCARB WITH VINYL OVERLAY

COLOR SPECIFICATIONS:

- Print: PMS# 2251 C
Translucent Vinyl 3M #3630-146 Light Kelly Green
- Print: PMS# 337 C
Translucent Vinyl 3M #3630-86 Blue Lagoon
- Print: PMS# 166 C
Translucent Vinyl 3M #3630-124 Burnt Orange
- Print: PMS# 7405 C
Translucent Vinyl 3M #3630-135 Yellow Rose
- Print: PMS# 7702 C
Translucent Vinyl 3M #3630-57 Olympic Blue
- Print: PMS# 2100 C
Translucent Vinyl 3M #3630-128 Plum Purple
- Print: PMS# Neutral Black C
Translucent Vinyl 3M #3630-22 Black
- Vinyl: 3M #3635-70 White Diffuser

COAST SIGN

1500 W. Embassy St. Anaheim, CA 92802 714.520.9144

Date: 10/15/2021	Project Name: Carbon Health Technologies Inc.- Trader Joes
Scale: NTS	Address: 6301 Sawmill Rd Ste 6313
Drawn: Charlie C.	City / State / Zip: Dublin, OH 43017
PM: Karrie O.	Notes:

This is an original unpublished drawing created by Coast Sign, Inc. It is submitted for your personal use in conjunction with a project being planned for you by Coast Sign, Inc. And shall not be reproduced, used by or disclosed to any firm or corporation for any purpose whatsoever without written permission.

No.	Designer	Date	Revision Notes	No.	Designer	Date	Revision Notes
1	Chris C.	12-06-21	Refer to PATHFINDER request.	7			
2				8			
3				9			
4				10			
5				11			
6				12			

DESIGN DRAWING 3 of 3

Request Number:

PRJ-CHTN-165209-R1


GENERAL SPECIFICATIONS:

REPLACEMENT FACE:

FACES:..... .125 ALUMINUM PANEL W/ ROUTED OUT GRAPHICS PAINTED T/M COLOR SPECS
 GRAPHICS:..... .177" WHITE POLYCARBONATE (LEXAN) BACK-UP W/ 1ST SURFACE TRANSLUCENT VINYL COLORS PER SPECIFICATIONS

COLOR SPECIFICATIONS:

- PAINT: T/M SW7714 OAK BARREL SATIN FINISH
- VINYL: DIGITAL PRINT T/M PMS #525C - PURPLE
- VINYL: DIGITAL PRINT T/M PMS #7702C - LIGHT BLUE
- VINYL: DIGITAL PRINT T/M PMS #7405C - YELLOW
- VINYL: DIGITAL PRINT T/M PMS #2251C - GREEN
- VINYL: DIGITAL PRINT T/M PMS #337C - GREEN BLUE
- VINYL: DIGITAL PRINT T/M PMS #166C - ORANGE
- VINYL: 3M #3635-222 PERFORATED BLACK (Laminate the Black perf vinyl on top of the Day/Night vinyl)

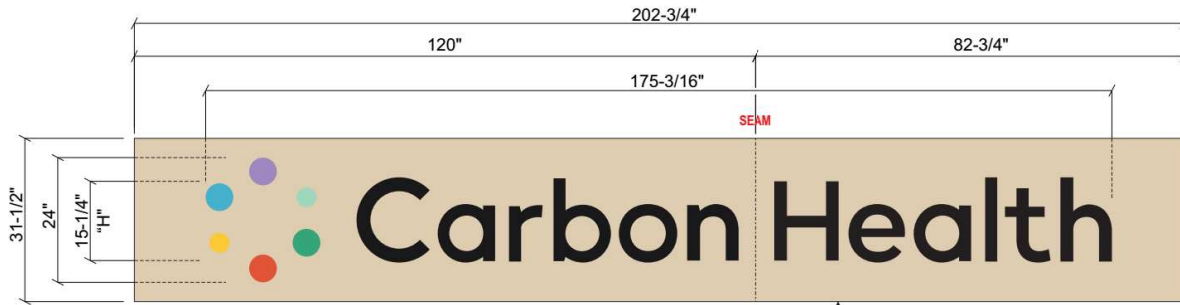


1 FRONT VIEW: REPLACEMENT ALUM PANEL
 Scale: 1/2"=1'-0"

NOTE: SIGN PANEL TO BE BREAKFORMED AT THE BOTTOM ONLY (1-1/8")




SIDE VIEW

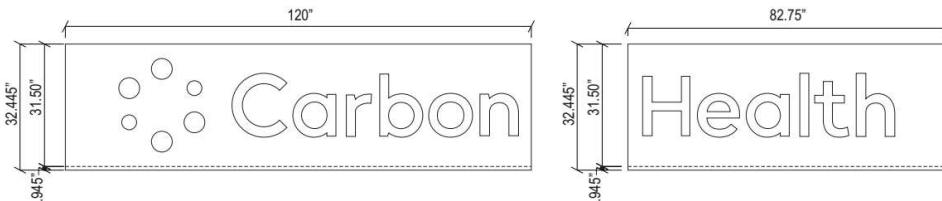

3 .125" MILL-FINISH ALUMINUM
 Scale: 3/8"=1'-0"

#	Part Number	Description	Qty	Units
1	ALSH00017	.125" X 4' X 12" "MILL FINISH" ALUM- SHEET	0.75	EA
2	ALSH00018	.125" X 4' X 8" "MILL FINISH" ALUM- SHEET	0.75	EA
3	POCO00001	.177" X 100" # 7328 WHITE POLYCARBONATE (LEXAN)	6.00	FT
4	VIL000014	VINYL- 3M 3635-222 PERFORATED BLACK	6.00	FT
5	VIDN00019	48" 3M #3635-91 SMOKE GRAY DAY/NIGHT FILM	6.00	FT
6	DGPT01357	4' X 8' SHEET PMS 2100C W/ UV LAMINATION - PLUM PURPLE	0.01	EA
7	DGPT01356	4' X 8' SHEET PMS 7702C W/ UV LAMINATION - OLYMPIC BLUE	0.01	EA
8	DGPT01355	4' X 8' SHEET PMS 7405C W/ UV LAMINATION - YELLOW ROSE	0.01	EA
9	DGPT01354	4' X 8' SHEET PMS 166C W/ UV LAMINATION - BURNT ORANGE	0.01	EA
10	DGPT01353	4' X 8' SHEET PMS 337C W/ UV LAMINATION - BLUE LAGOON	0.01	EA
11	DGPT01352	4' X 8' SHEET PMS 2251C W/ UV LAMINATION - LT KELLY GREEN	0.01	EA
12	PAXX00140	WHITE EPOXY PRIMER BASE EP-210W	0.75	QT
13	PAXX00160	PAINT	1.50	QT
14	HMSC00086	HARD MECH- WELD STUD ALUMINUM #10-32 X 1"	75.00	EA
15	HMWAA00031	HARD MECH- WASHER SAE #10 ZINC-PLATED STEEL	75.00	EA
16	HMN000059	#10-32 HEX NUT ZINC PLATE	75.00	EA
17	HXXX00005	HARD MISC- SILICONE SEALANT "CLEAR" 335C	1.00	EA
INSTALLATION HARDWARE				
20	HMSC00077	#8 X 3/4" PHILLIPS FLAT HEAD SHEET METAL SCREW ZINC-PLATED	20.00	EA
21	HMRI00031	HARDWARE- AB64A, 3/16" ALUMINUM DOME RIVET W/.126" TO .250" GRIP RANGE	20.00	EA

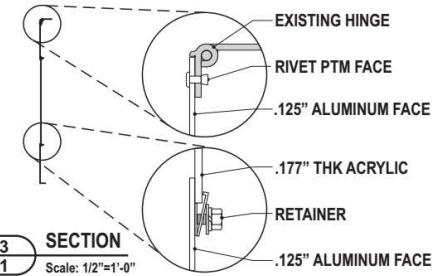

3 SECTION
 Scale: 1/2"=1'-0"

BLOW-UP DETAILS
 Scale: 3"=1'-0"

REVIEWED

By Bryan Nash at 02:59:09 PM, January 20, 2022

01/20/2022 | Karrie osibov => Drawing Approval

Date

MFG TO INSTALL PICK-UPS AS REQUIRED

As Primary Project Manager by my Signature I acknowledge that I have read and approve that the content and specifications of this document are accurate and ready for release to Production for Fabrication

COAST SIGN

1500 W. Embassy St. Anaheim, CA 92802 714.520.9144

Date: 1/20/2022
 Scale: NOTED
 Drawn: ART SHIMACKA
 Sales: KARRIE OSIBOV

Project Name: CARBON HEALTH (DUBLIN, OH)
 Coast Sign Description (short): 31.5" X 202.75" REPLACEMENT FACE
 Customer Description (if applicable):
 Client Approval: _____ Date: _____

This is an original unpublished drawing created by Coast Sign, Inc. It is submitted for your personal use in conjunction with a project being planned for you by Coast Sign, Inc. And shall not be reproduced, used by or disclosed to any firm or corporation for any purpose whatsoever without written permission.

No.	Engineer	Date
1		
2		
3		
4		
5		
6		

ECO Description


ENGINEERING DWG. 1 of 1

Product Number:

CHTN-RFAC-00054

File Location: W:\CUSTOMER\ENGINEERING\ ECO Level: 0000

EXISTING PHOTO - SIGN A

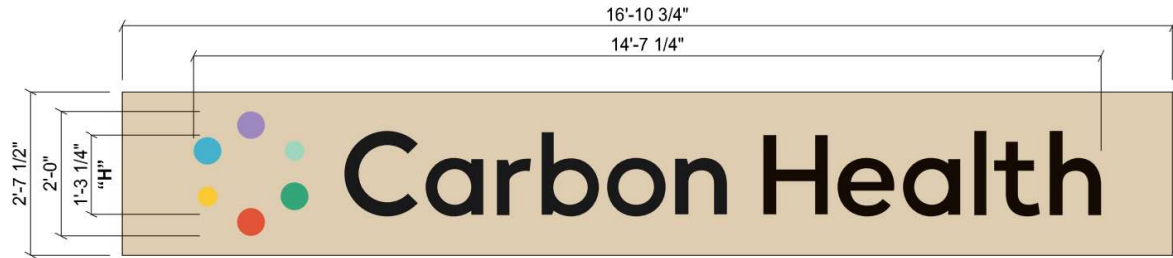

A FRONT VIEW @ REPLACEMENT FACE

Scale: 1/2" = 1'-0" QTY. 1

GENERAL SPECIFICATIONS:

FACE:..... ROUTED ALUMINUM W/ 1-1/8" BOTTOM RETURNS PAINTED SW7714 BACKED WITH ACRYLIC

NOTE: "REUSING THE EXISTING HINGE SYSTEM."

PHOTO ENHANCEMENT - SIGN A



COLOR SPECIFICATIONS:

- Print: PMS# 2251 C
Translucent Vinyl 3M #3630-146 Light Kelly Green
- Print: PMS# 337 C
Translucent Vinyl 3M #3630-86 Blue Lagoon
- Print: PMS# 166 C
Translucent Vinyl 3M #3630-124 Burnt Orange
- Print: PMS# 7405 C
Translucent Vinyl 3M #3630-135 Yellow Rose
- Print: PMS# 7702 C
Translucent Vinyl 3M #3630-57 Olympic Blue
- Print: PMS# 2100 C
Translucent Vinyl 3M #3630-128 Plum Purple
- Print: PMS# Neutral Black C
Translucent Vinyl 3M #3630-22 Black
- Paint: SW7714

COAST SIGN

1500 W. Embassy St. Anaheim, CA 92802 714.520.9144

Date:	10/15/2021	Project Name:	Carbon Health Technologies Inc.- Trader Joes
Scale:	NTS	Address:	6301 Sawmill Rd Ste 6313
Drawn:	Charlie C.	City / State / Zip:	Dublin, OH 43017
PM:	Karrie O.	Notes:	


This is an original unpublished drawing created by Coast Sign, Inc. It is submitted for your personal use in conjunction with a project being planned for you by Coast Sign, Inc. And shall not be reproduced, used by or disclosed to any firm or corporation for any purpose whatsoever without written permission.

No.	Designer	Date	Revision Notes	No.	Designer	Date	Revision Notes
1	Chris C.	12-06-21	Refer to PATHFINDER request.	7			
2				8			
3				9			
4				10			
5				11			
6				12			

DESIGN DRAWING 2 of 3

Request Number:
PRJ-CHTN-165209-R1

SITE PLAN

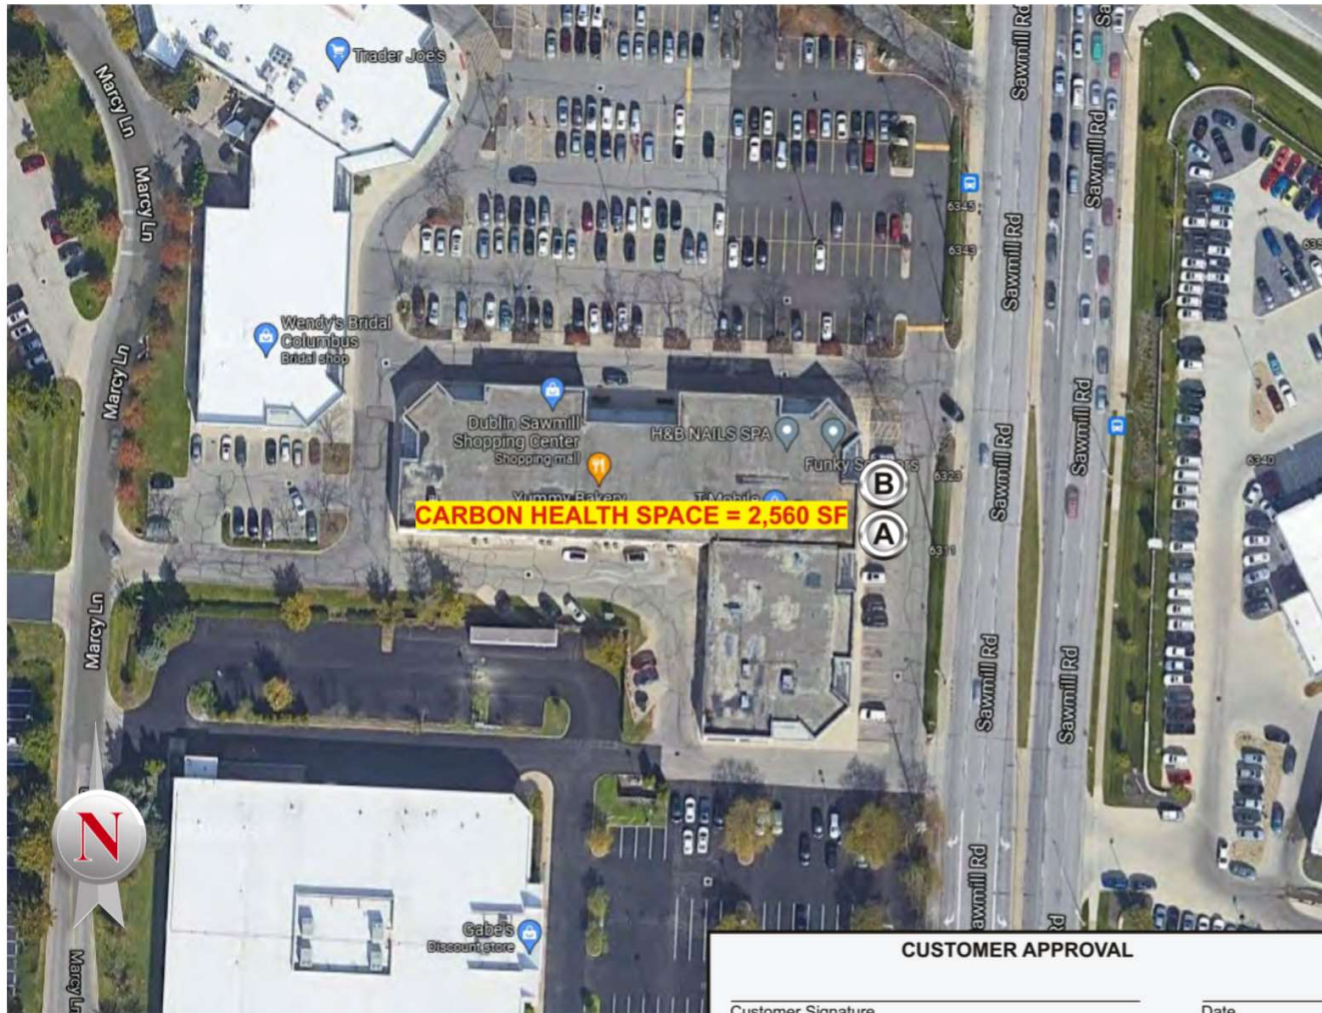

CUSTOMER APPROVAL

Customer Signature _____

Date _____

SIGNAGE SPECIFICATIONS

- (B)** D/F NON-ILLUMINATED BLADE SIGN
Manufacture and Install (1) Set of Blade Sign

COAST SIGN

1500 W. Embassy St. Anaheim, CA 92802 714.520.9144

Date:	10/15/2021	Project Name:	Carbon Health Technologies Inc.- Trader Joes
Scale:	NTS	Address:	6301 Sawmill Rd Ste 6313
Drawn:	Charle C.	City / State / Zip:	Dublin, OH 43017
PM:	Karrie O.	Notes:	

This is an original unpublished drawing created by Coast Sign, Inc. It is submitted for your personal use in conjunction with a project being planned for you by Coast Sign, Inc., And shall not be reproduced, used by or disclosed to any firm or corporation for any purpose whatsoever without written permission.

No.	Designer	Date	Revision Notes
1	Chris C.	12-06-21	Refer to PATHFINDER request.
2			
3			
4			
5			
6			

No.	Designer	Date	Revision Notes
7			
8			
9			
10			
11			
12			

DESIGN DRAWING 1 of 3

Request Number:

PRJ-CHTN-165209-R1