
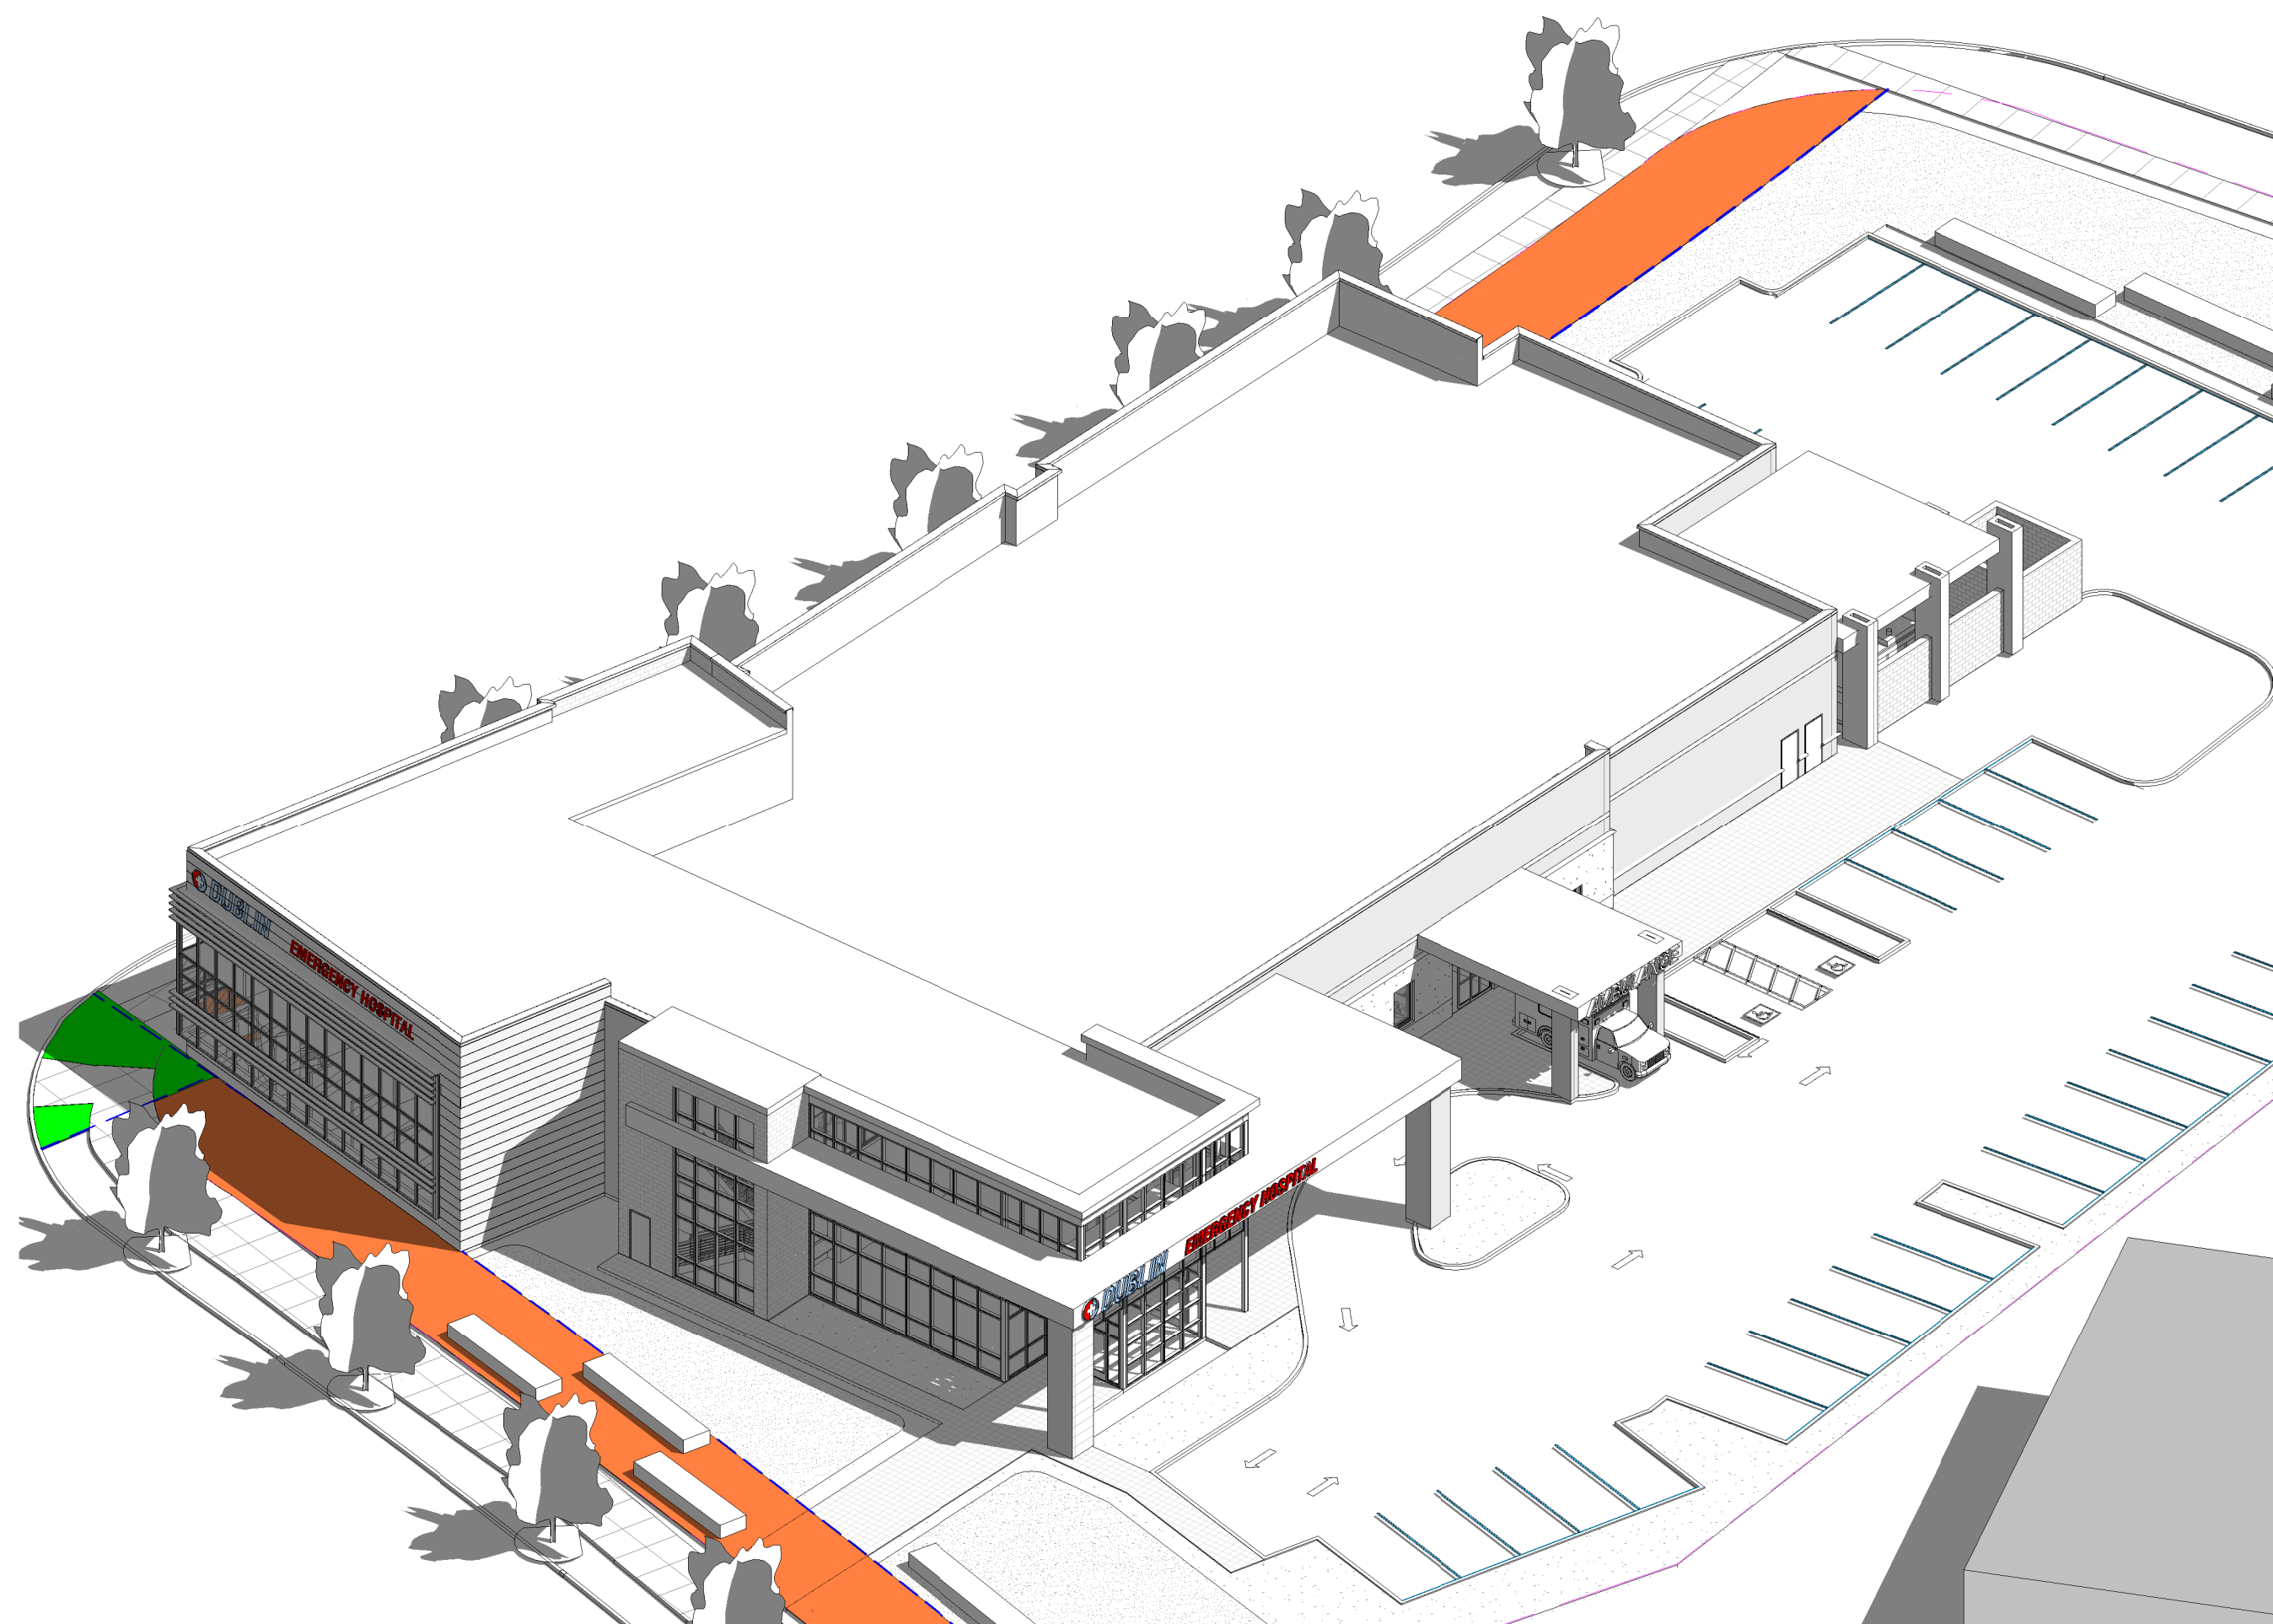



NUTEX DUBLIN EMERGENCY HOSPITAL SCHEMATIC DESIGN PACKAGE

Dublin, Ohio

**PROJECT LOCATION
(Corner of Dublin Center
and W Dublin Granville)**

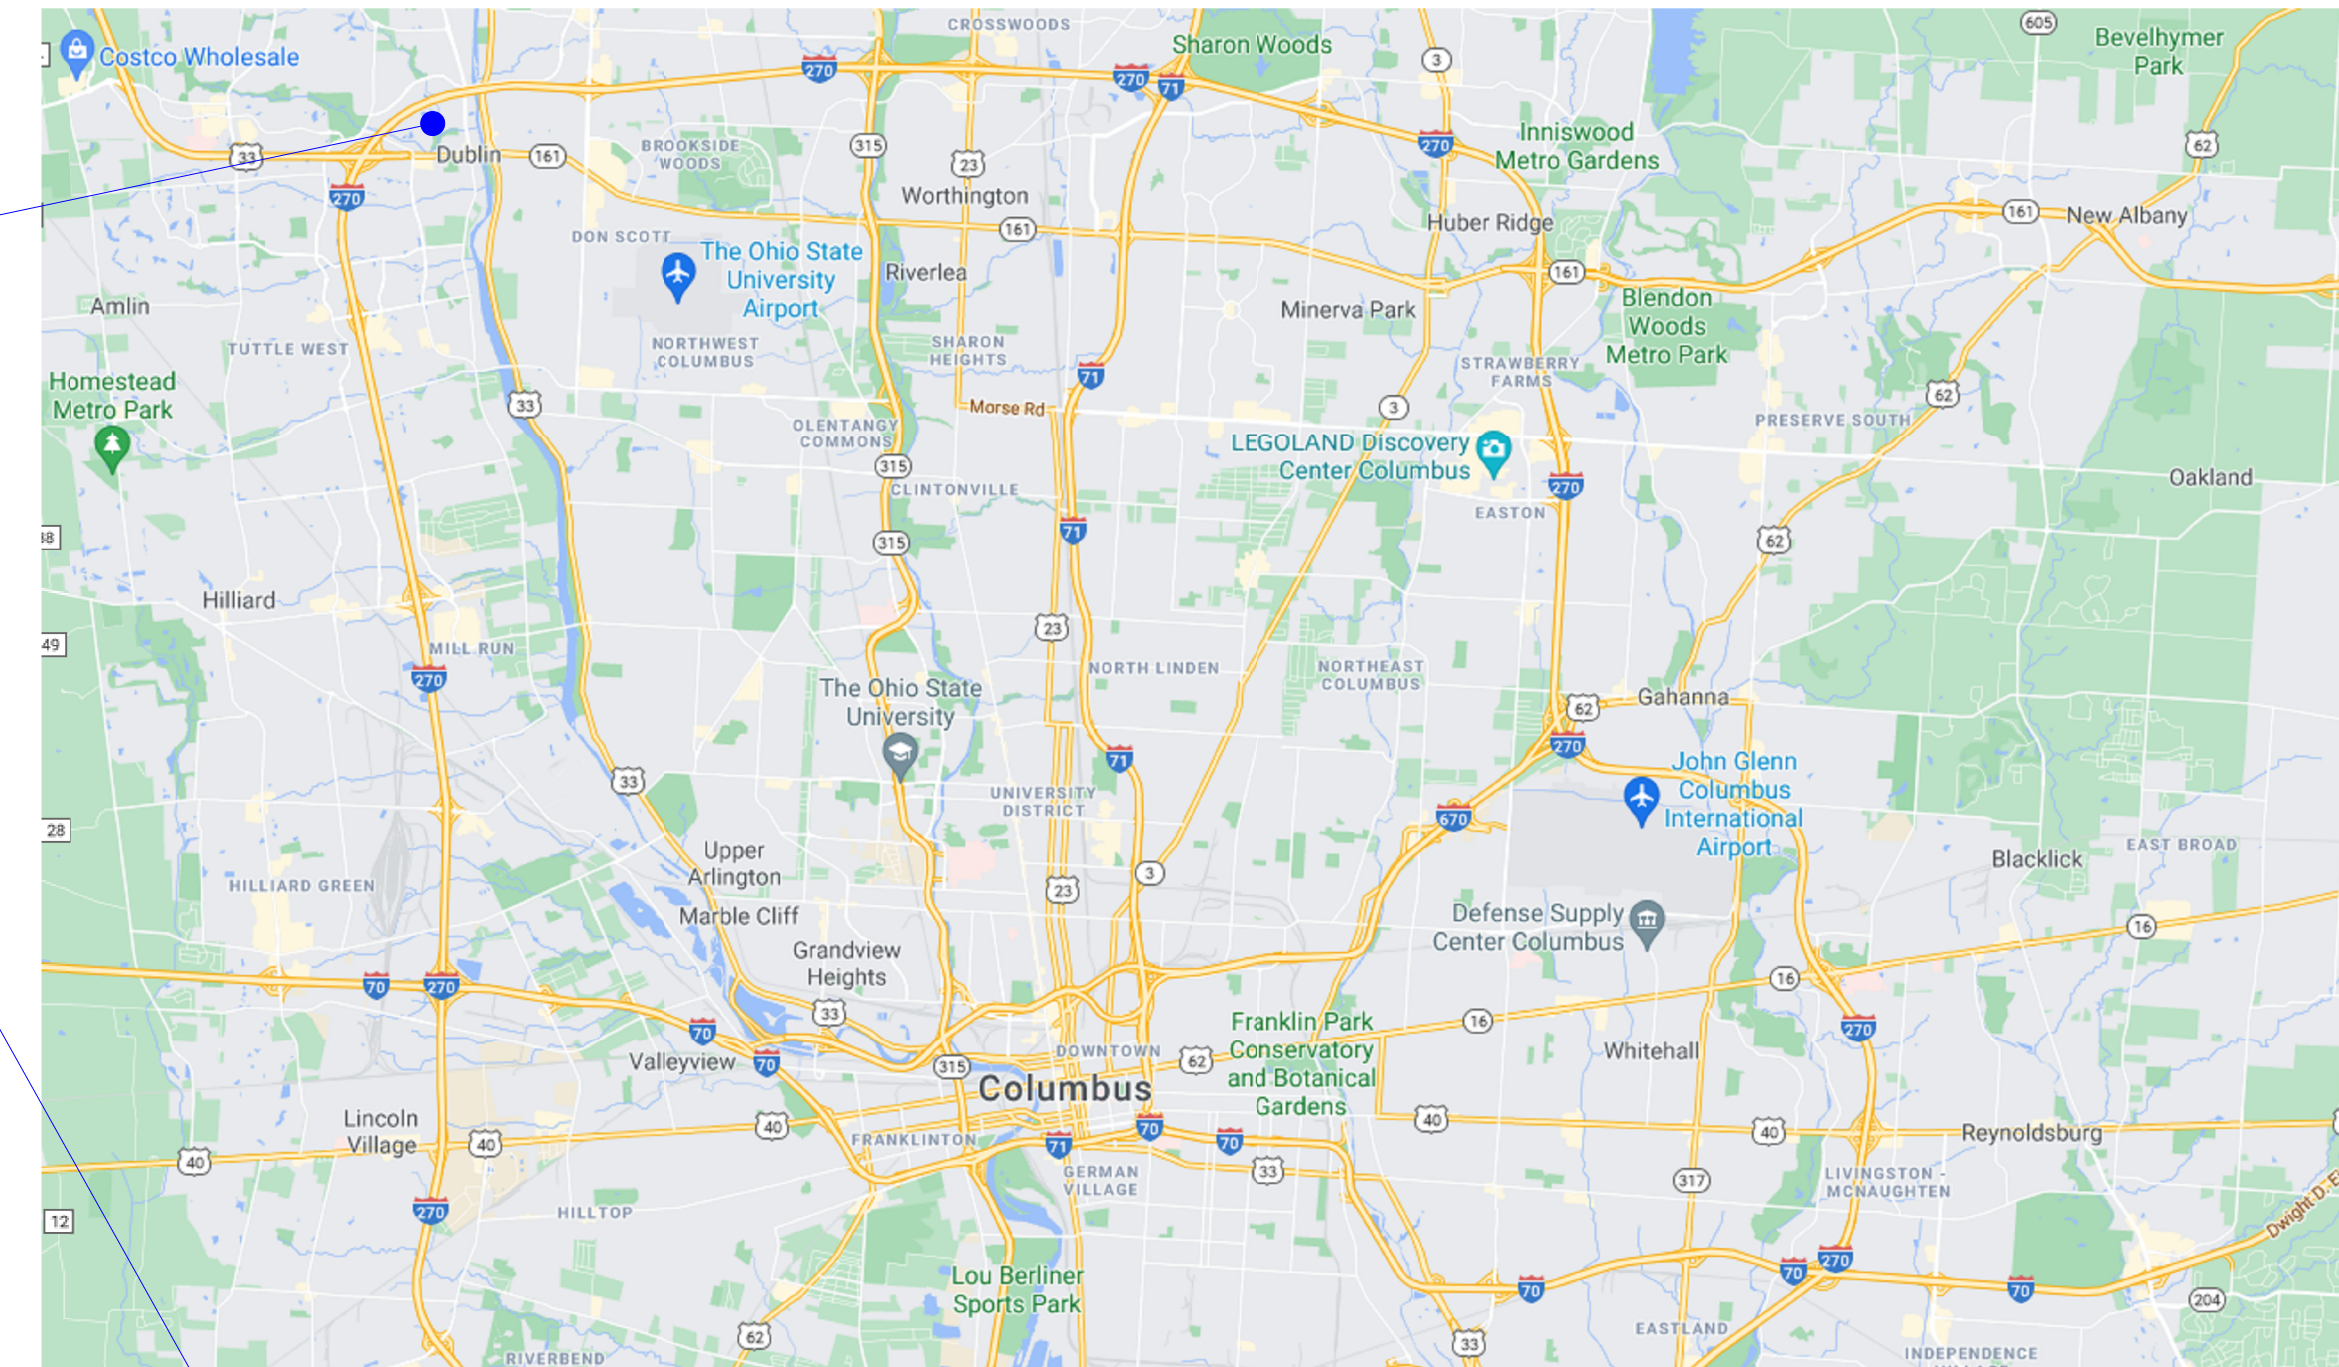

SD SHEET INDEX	
NR.	NAME
z-SD set	
SD00	COVER
SD01	SITE PLAN
SD02	PRELIMINARY ELEVATIONS
SD03	PERSPECTIVES

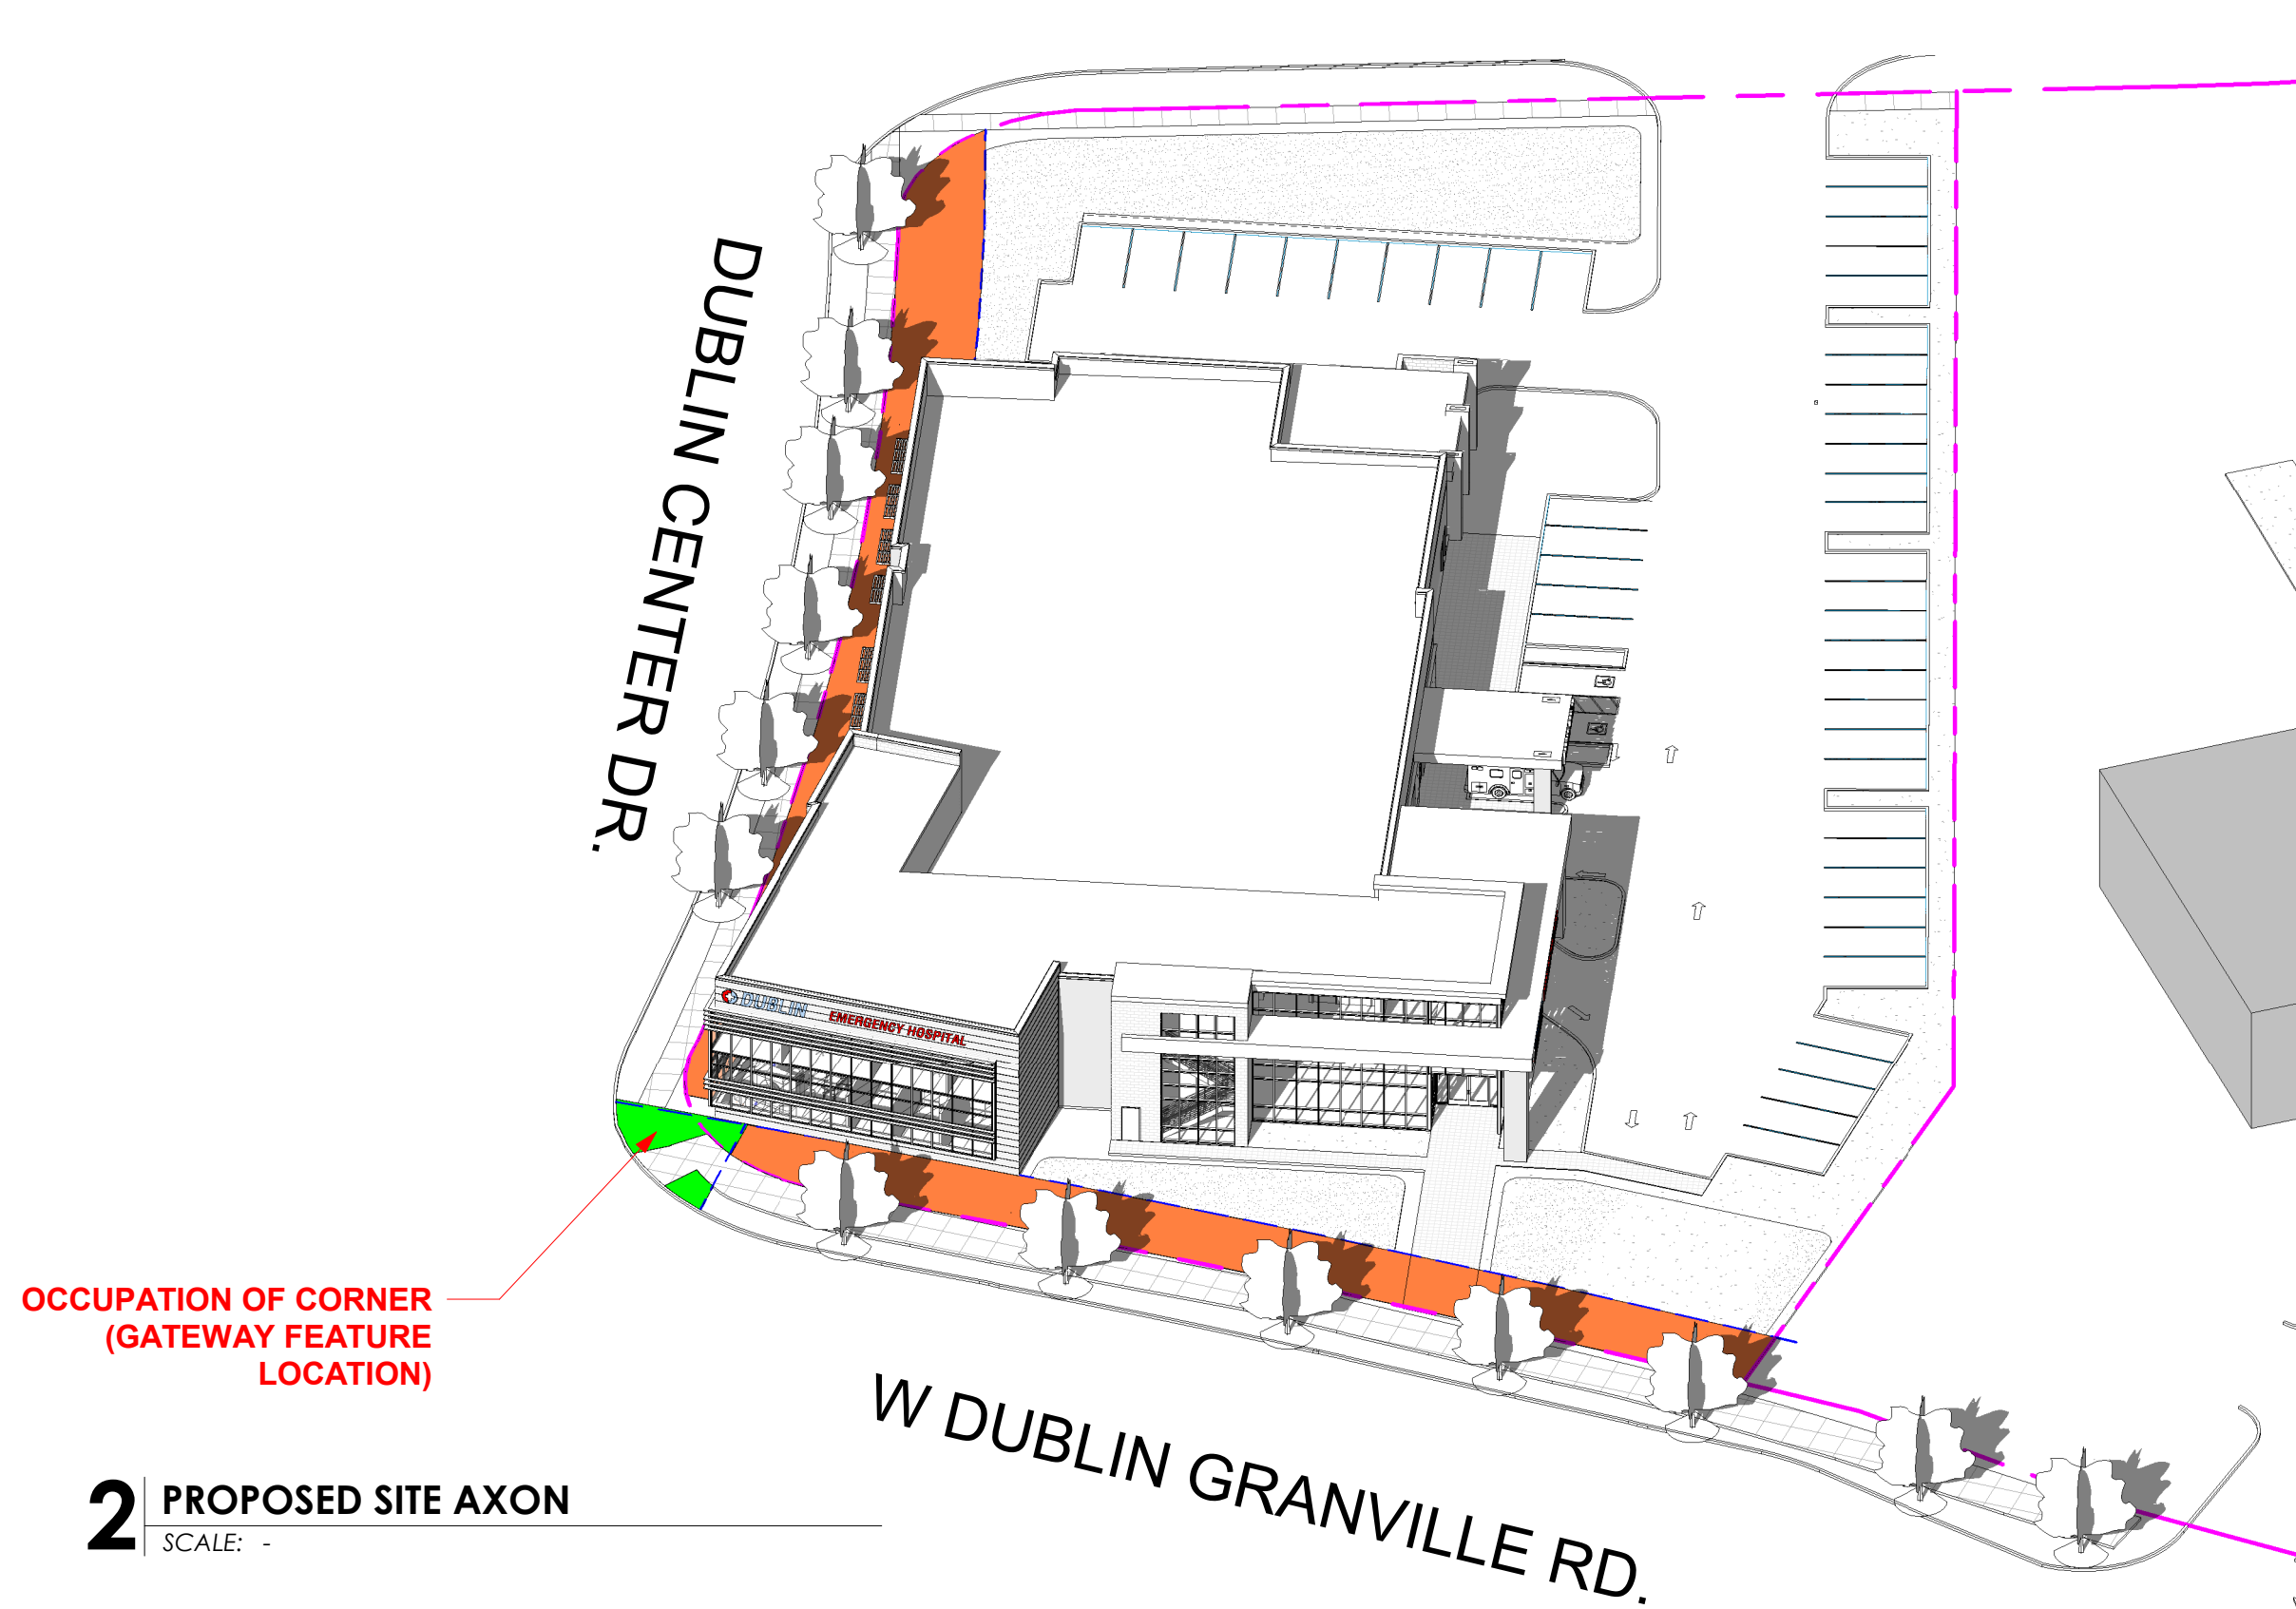

2 PROPOSED SITE AXON
SCALE: -



1 PROPOSED SITE PLAN
SCALE: 3/64" = 1'-0" - (1/ SD02)

53 TOTAL PARKING SPACES

NUTEX DUBLIN EMERGENCY HOSPITAL

