




SOUTHEAST VIEW
(VIEW FROM PERIMETER DRIVE)

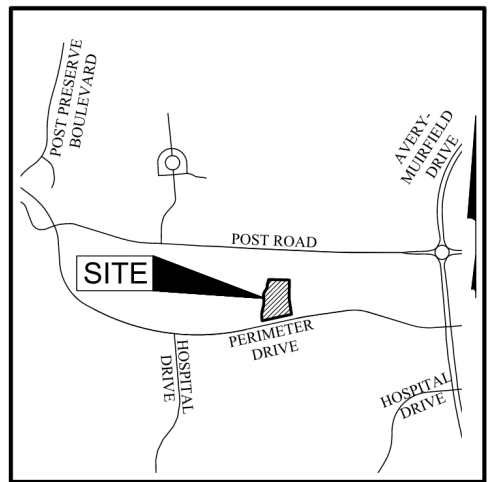

LOCATION MAP AND BACKGROUND DRAWING
NOT TO SCALE



NORHTEAST VIEW
(VIEW FROM ENTRY DRIVE)

Drawing Index



1. Cover Page & Exterior Views
2. Existing Site Plan
3. Existing Site Plan With Aerial
4. Proposed Site Plan
5. Proposed Site Plan With Aerial
6. Proposed Site Plan With Autoturn
6. Architectural Elevations

EXTERIOR VIEWS
PROPOSED NTC - DUBLIN, OH

MAY 5, 2022




J:\20220237\Drawings\44Sheets\Exhibits\Existing Conditions Exhibit.dwg, Last Saved By: pschoeffer, 5/5/2022 7:53 AM Last Printed By: pschoeffer, 5/6/2022 9:45 AM
1 Xref: SCP Border

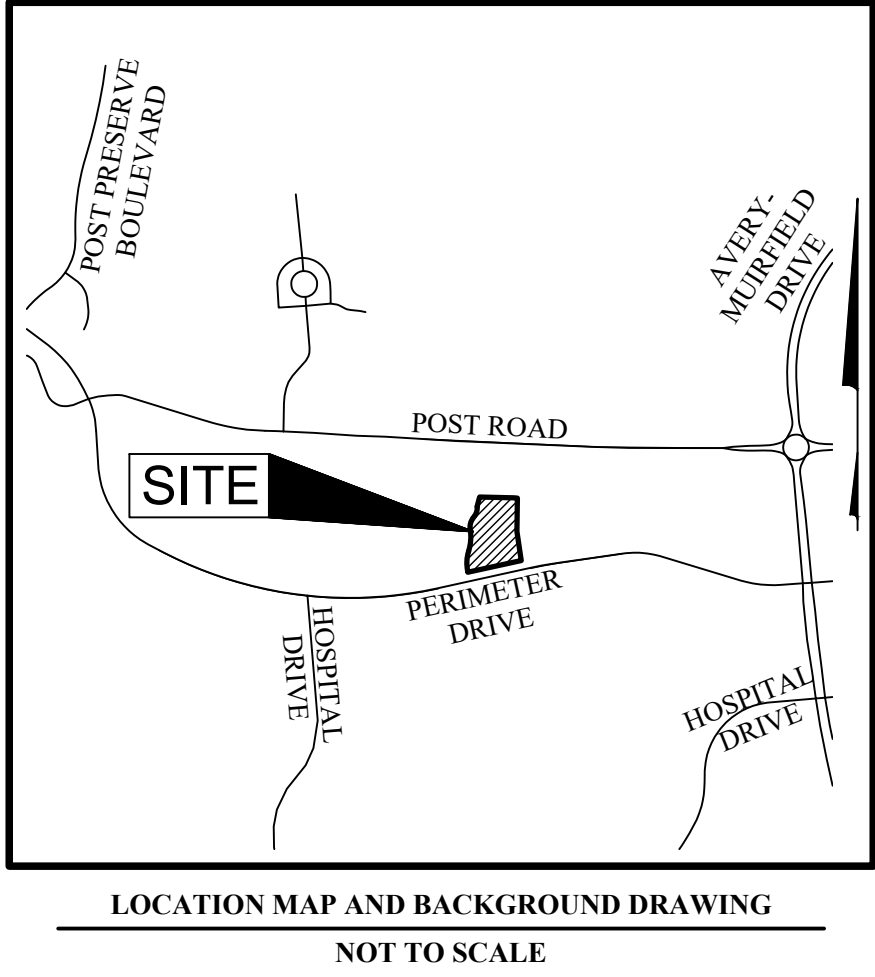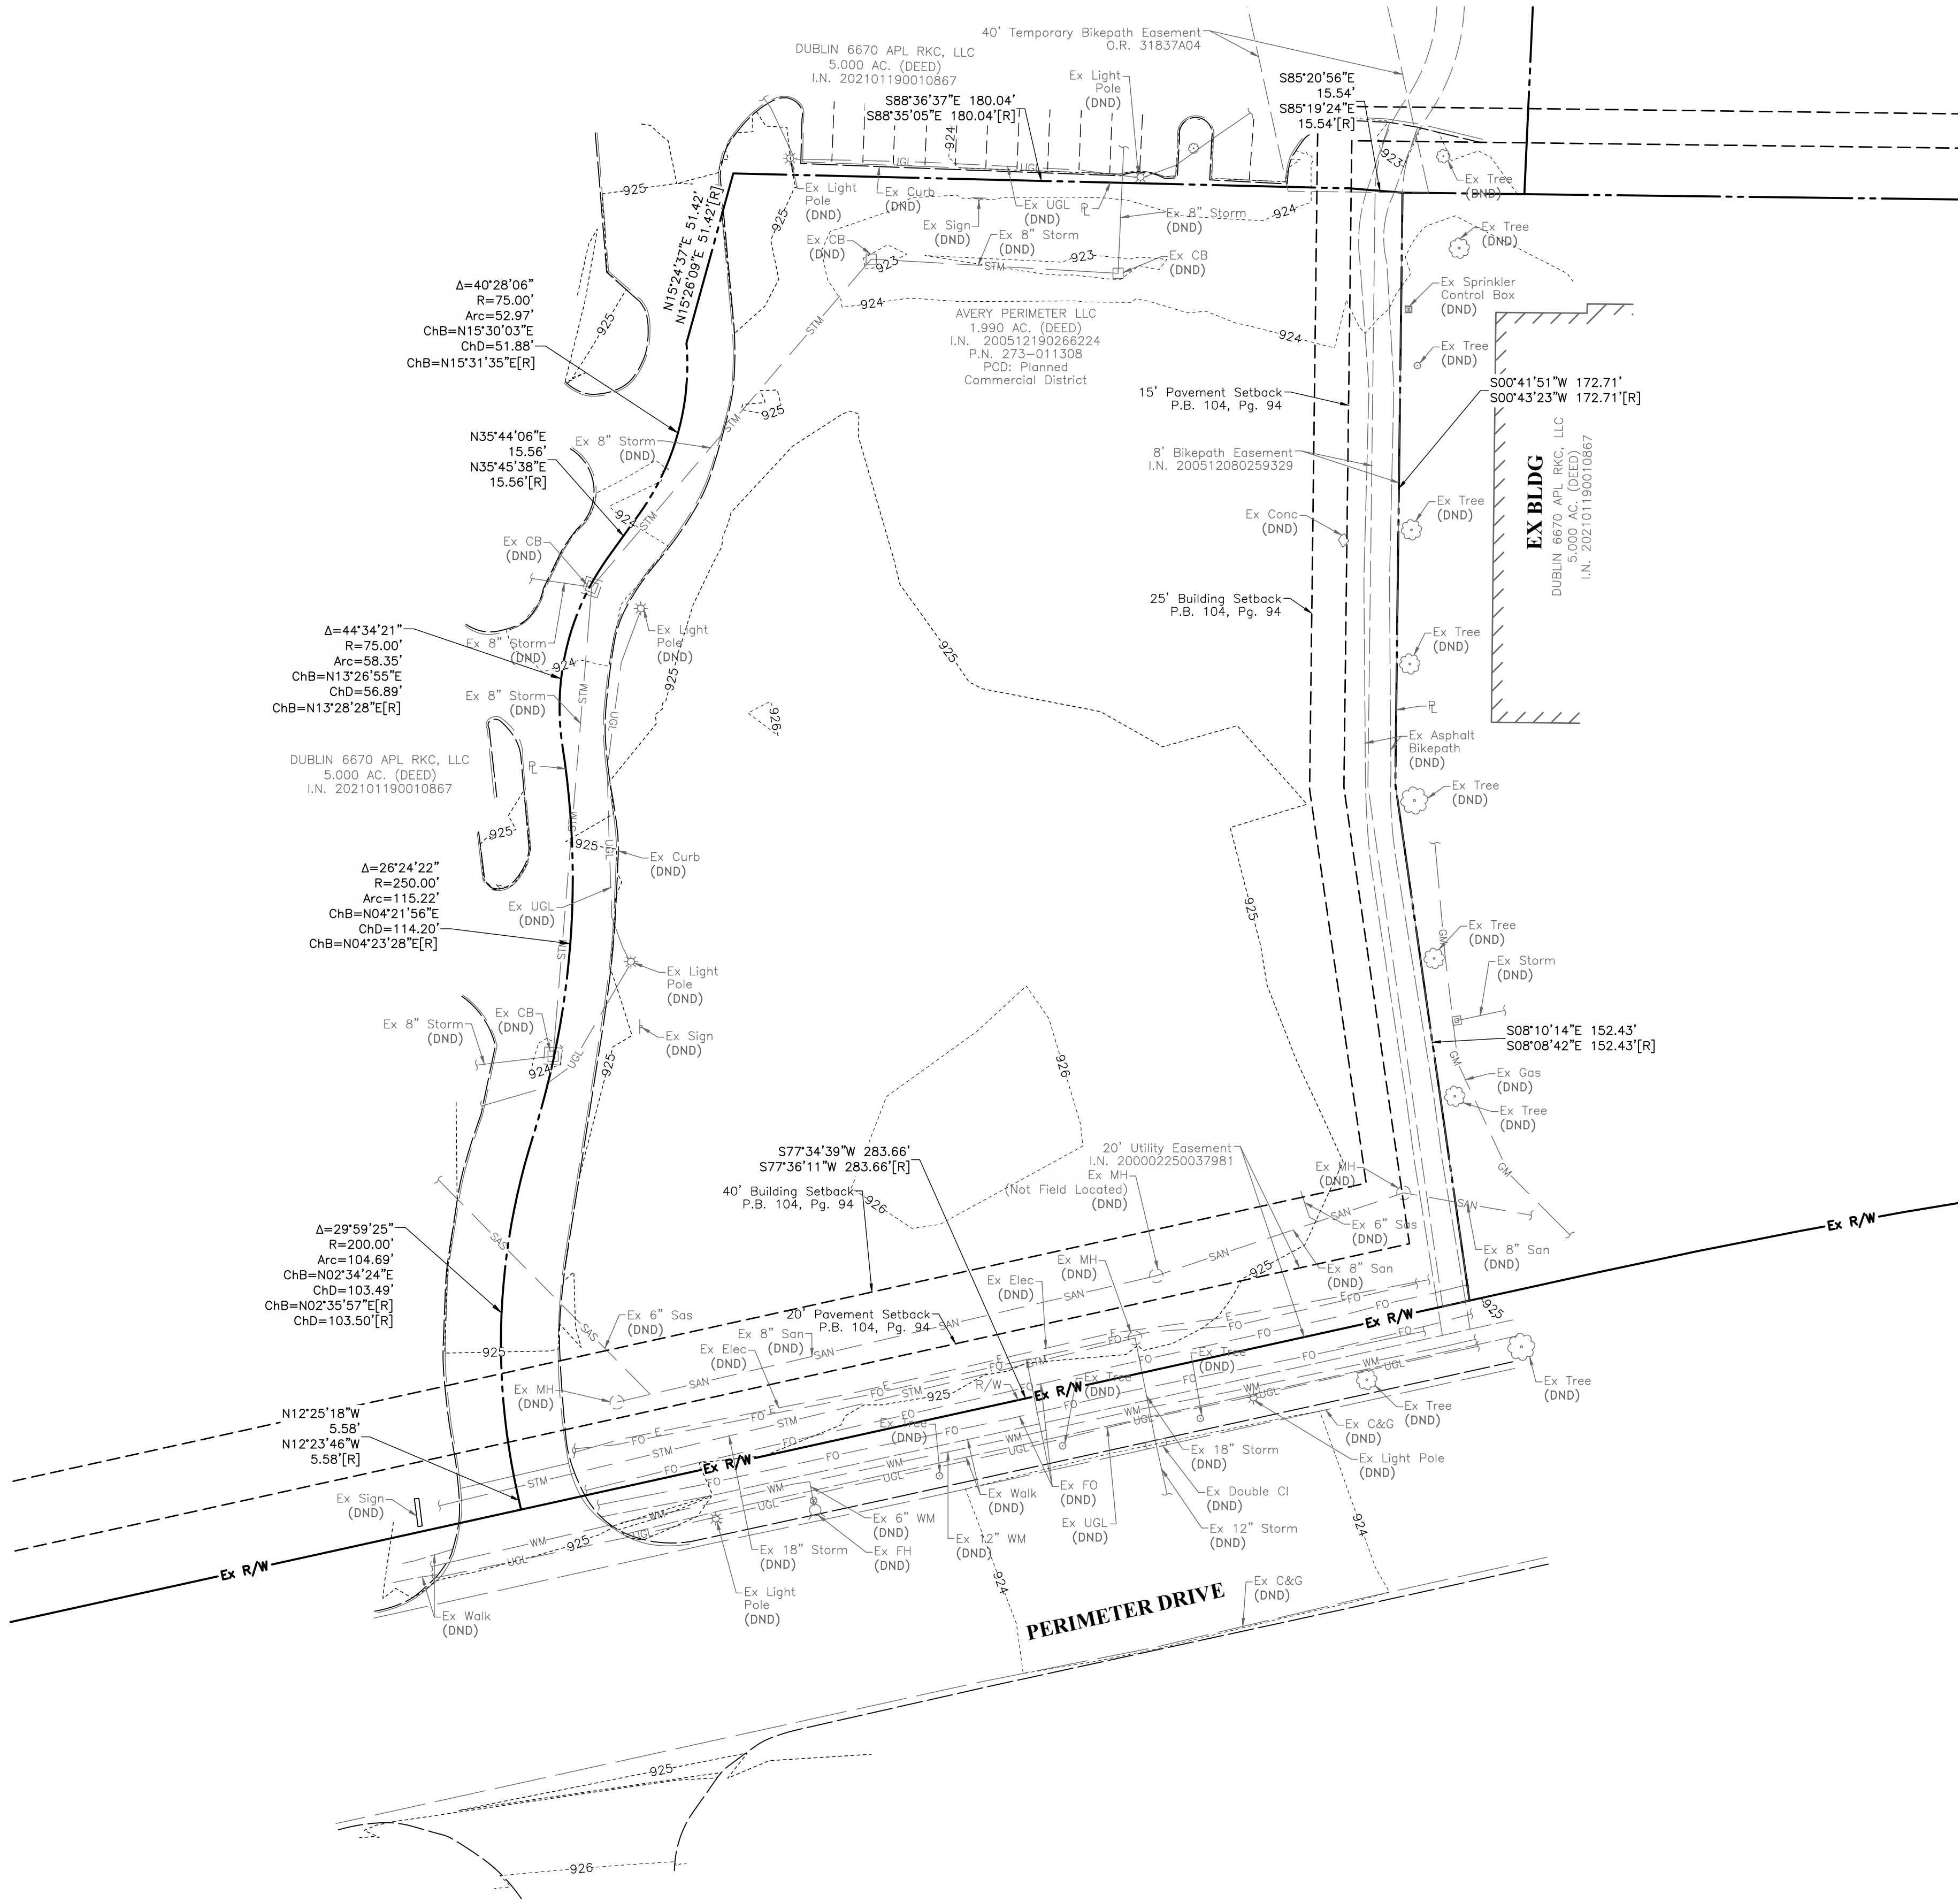

PRELIMINARY
.....
NOT TO BE USED FOR
CONSTRUCTION


PLAN SET DATE
May 6, 2022

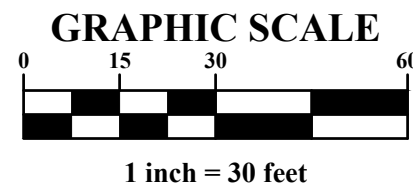

MARK	DATE	DESCRIPTION

SELECT MEDICAL

CITY OF DUBLIN, FRANKLIN COUNTY, OHIO
FOR
PERIMETER DRIVE NEURO CENTER
EXISTING CONDITIONS EXHIBIT

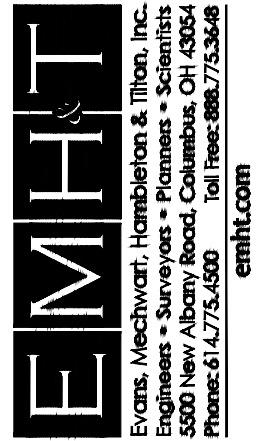


DATE
May 6, 2022

SCALE
1" = 30'

JOB NO.
20220237


SHEET
2/7

J:\2022\20237\Drawings\44Sheets\Exhibits\Existing Conditions Exhibit.dwg, Last Saved By: paschoeff, 5/5/2022 7:53 AM Last Printed By: paschoeff, 5/6/2022 9:45 AM
1 Xref: SGP Border

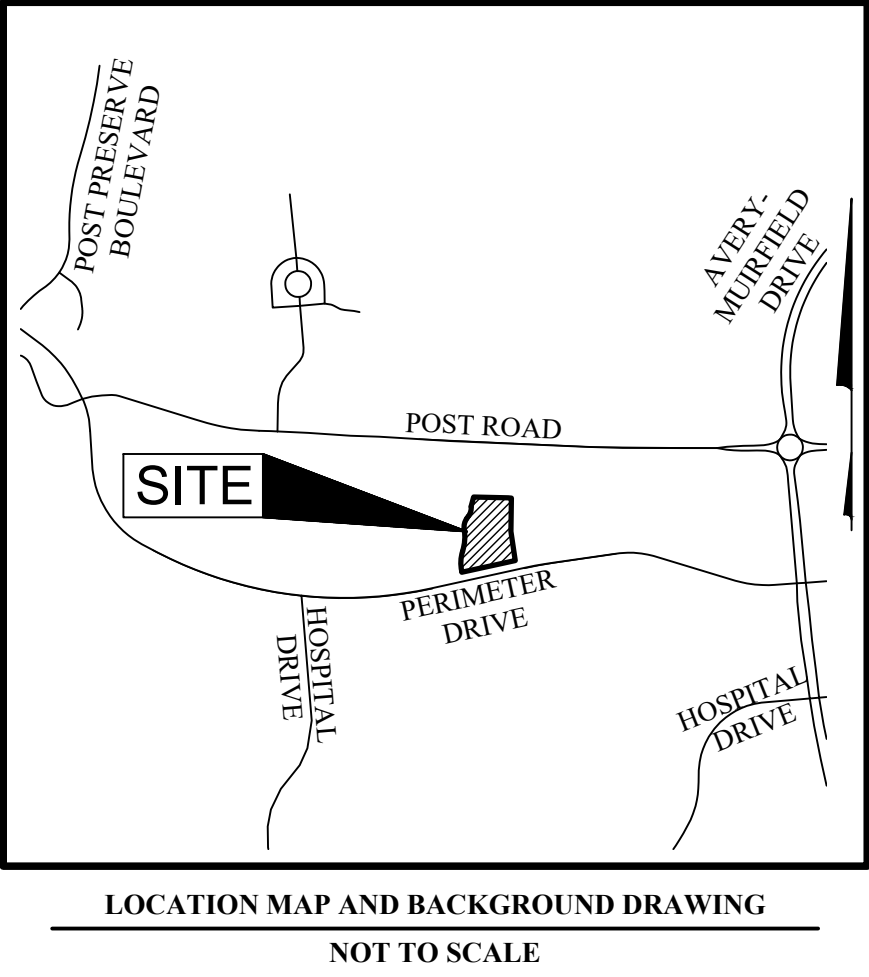

PRELIMINARY
.....
NOT TO BE USED FOR
CONSTRUCTION


PLAN SET DATE
May 6, 2022

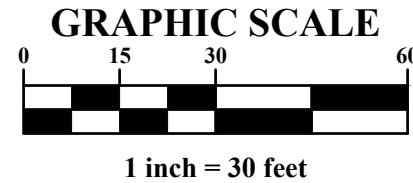

MARK	DATE	DESCRIPTION

SELECT MEDICAL

CITY OF DUBLIN, FRANKLIN COUNTY, OHIO
FOR
PERIMETER DRIVE NEURO CENTER
EXISTING CONDITIONS EXHIBIT
WITH AERIAL

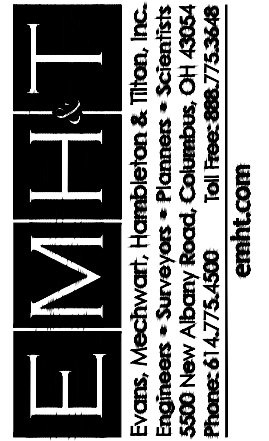


DATE
May 6, 2022

SCALE
1" = 30'

JOB NO.
20220237

SHEET
3/7

J:\20220237\Drawings\45Sheets\Exhibits\Exhibits\Conditions Exhibit.dwg, Last Saved By: pschoeffer, 5/5/2022 7:53 AM Last Printed By: pschoeffer, 5/6/2022 9:45 AM
1 Xref: SCP Border

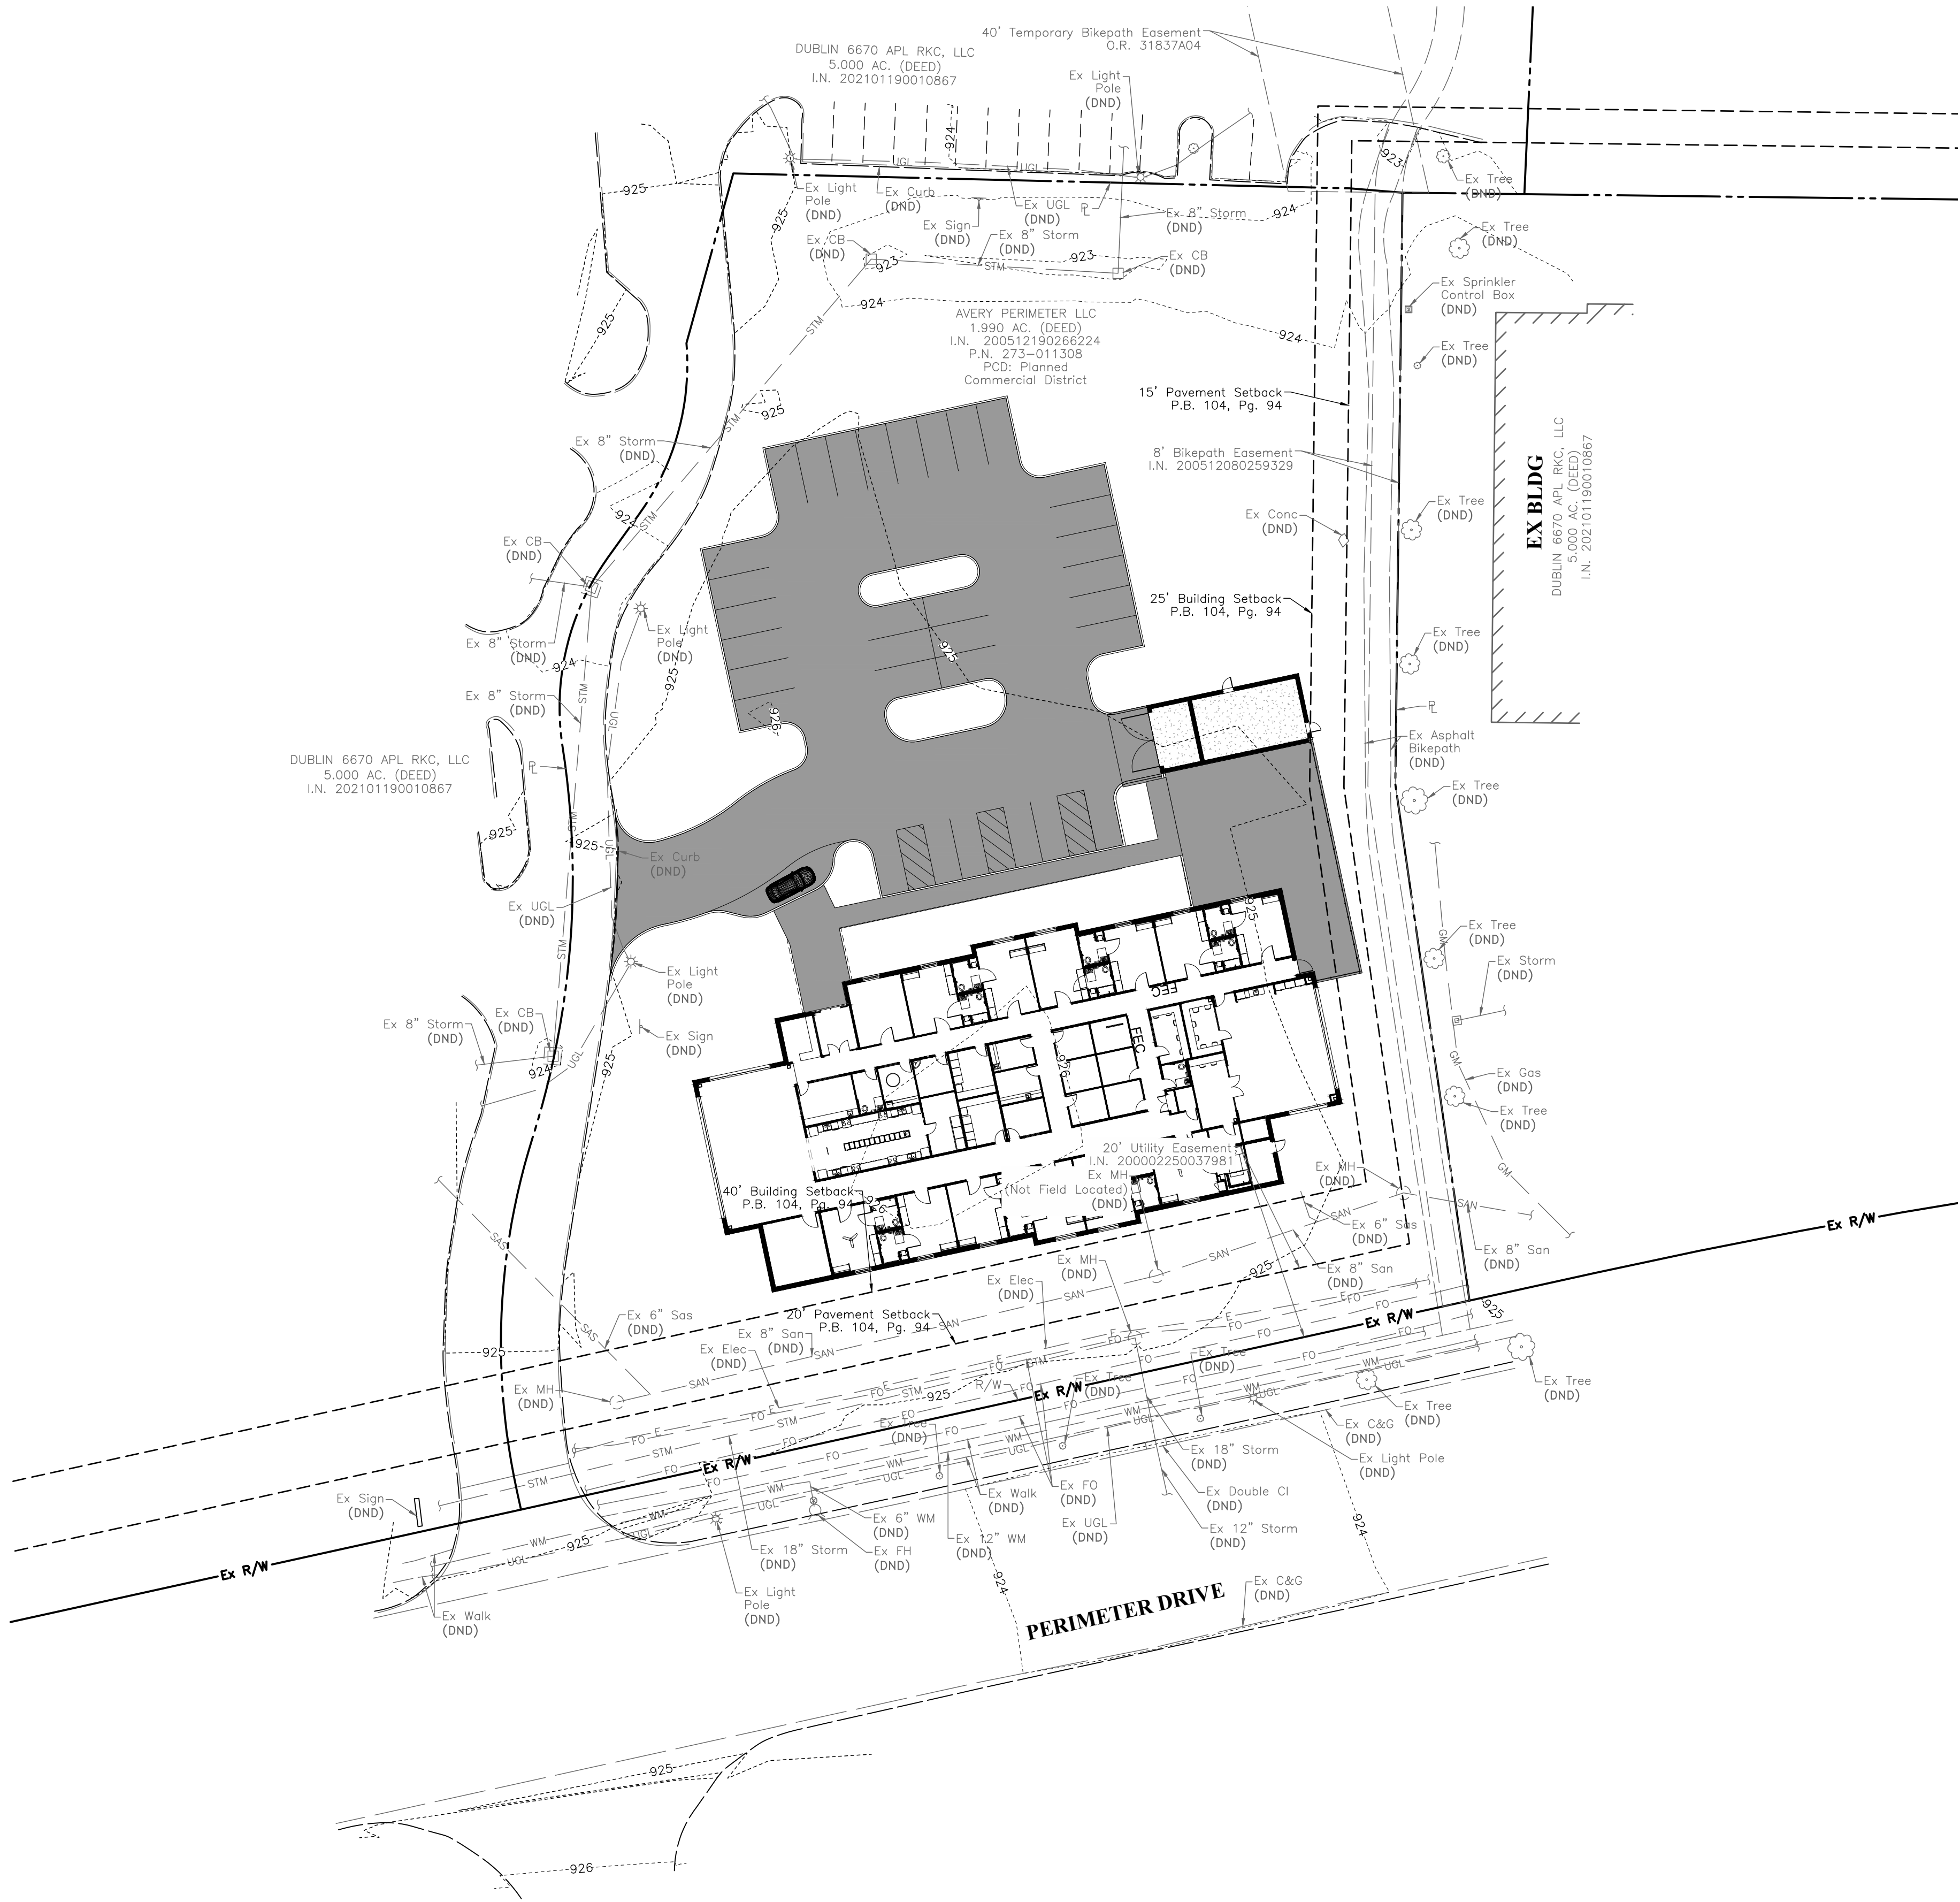

PROJECT DATA TABLE	
Building Area:	14,356 SF
Pavement Area:	19,057 SF
Total Site Area:	1,990 Ac.
Lot Coverage:	38.54%

REVISIONS	
MARK	DESCRIPTION

SELECT MEDICAL

CITY OF DUBLIN, FRANKLIN COUNTY, OHIO
FOR
PERIMETER DRIVE NEURO CENTER
PROPOSED CONDITIONS EXHIBIT

E

M

H

T

5000 New Albany Road, Columbus, OH 43264
Phone: 614.775.5500 Fax: 614.775.5501
www.emht.com

DATE
May 6, 2022


SCALE
1" = 30'


JOB NO.
20220237

SHEET
4/7

PRELIMINARY
NOT TO BE USED FOR
CONSTRUCTION


PLAN SET DATE
May 6, 2022

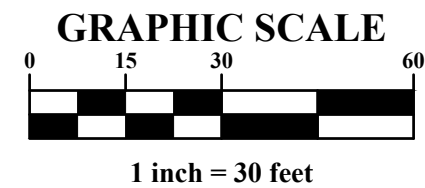

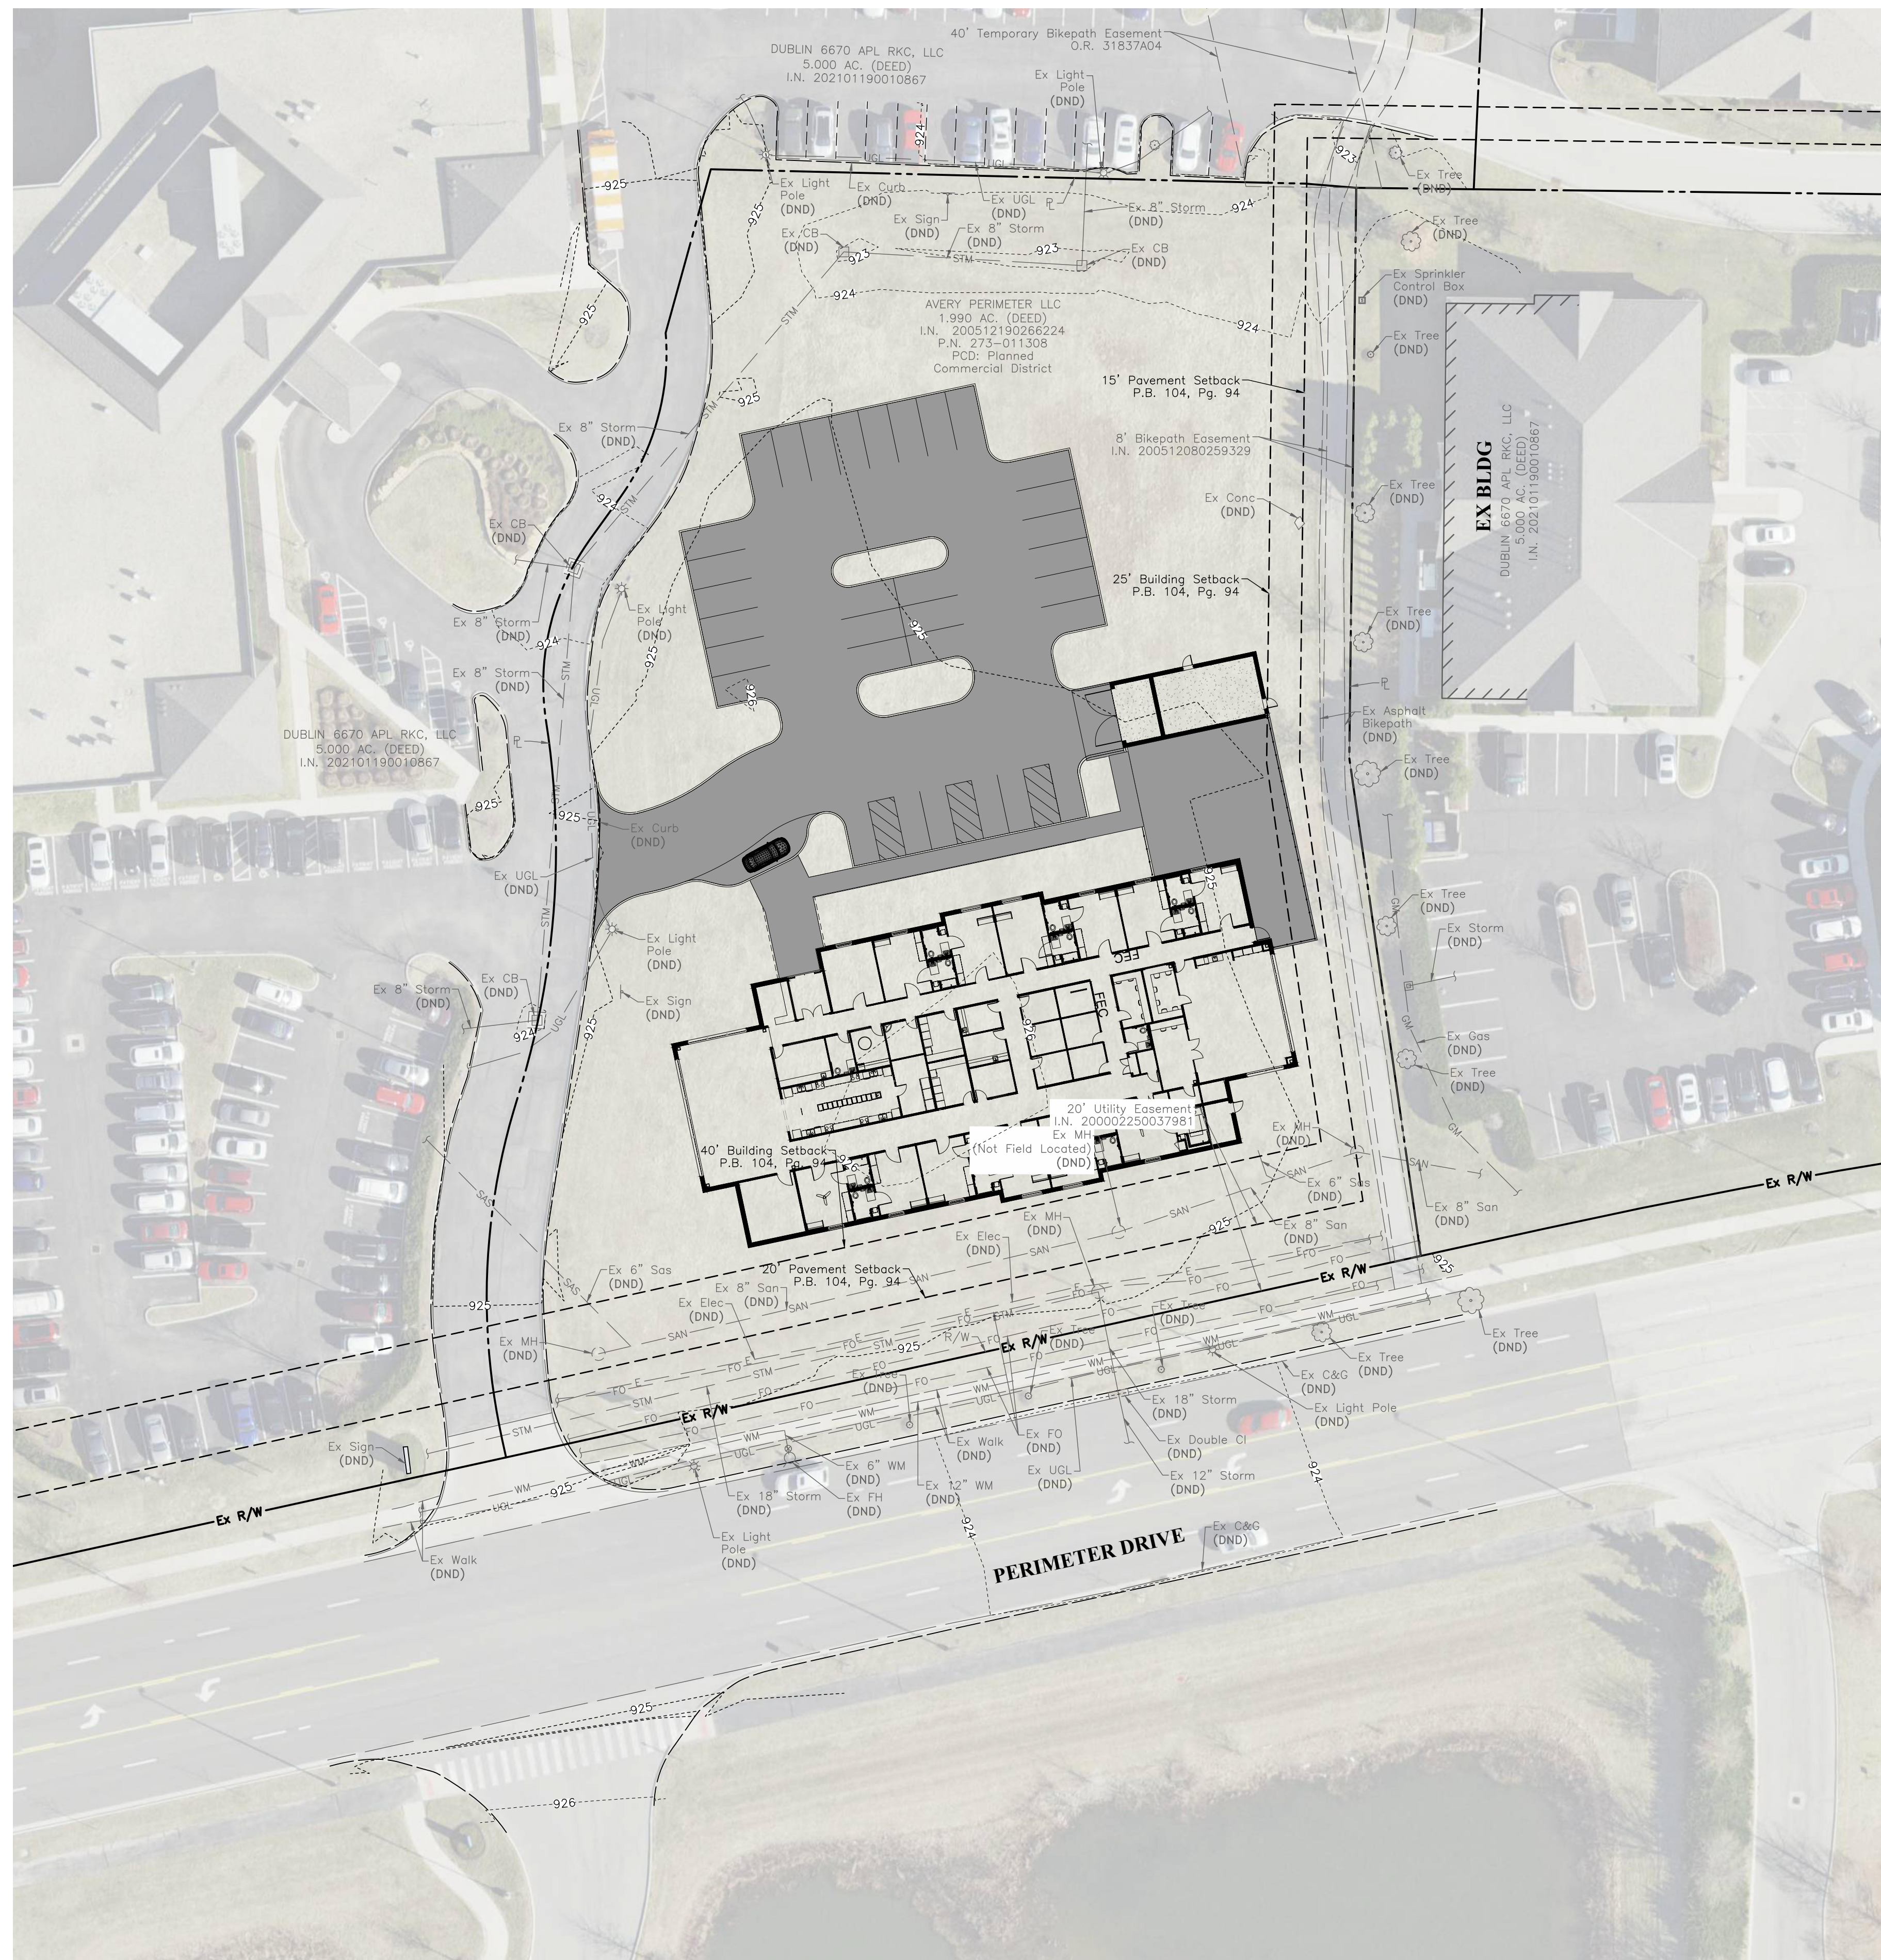


PRELIMINARY
.....
NOT TO BE USED FOR
CONSTRUCTION

PLAN SET DATE May 6, 2022
--

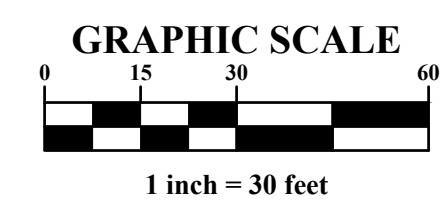[illegible]

SELECT MEDICAL

CITY OF DUBLIN, FRANKLIN COUNTY, OHIO
FOR
**PERIMETER DRIVE NEURO CENTER
PROPOSED CONDITIONS EXHIBIT
WITH AERIAL**

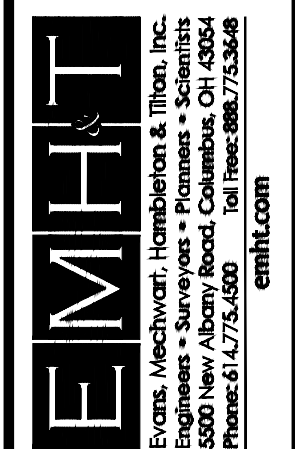

DATE
May 6, 2022

SCALE

1" = 30'


JOB NO.

20220237

SHEET

5/7

J:\2022\20237\Drawings\45Sheets\Exhibits\Autoturn Exhibit\Autoturn Exhibit.dwg, Last Saved By: pschoeffer, 5/6/2022 9:45 AM Last Printed By: Schoeffer, Philip, 5/6/2022 9:46 AM
1 Xref: SCP Border

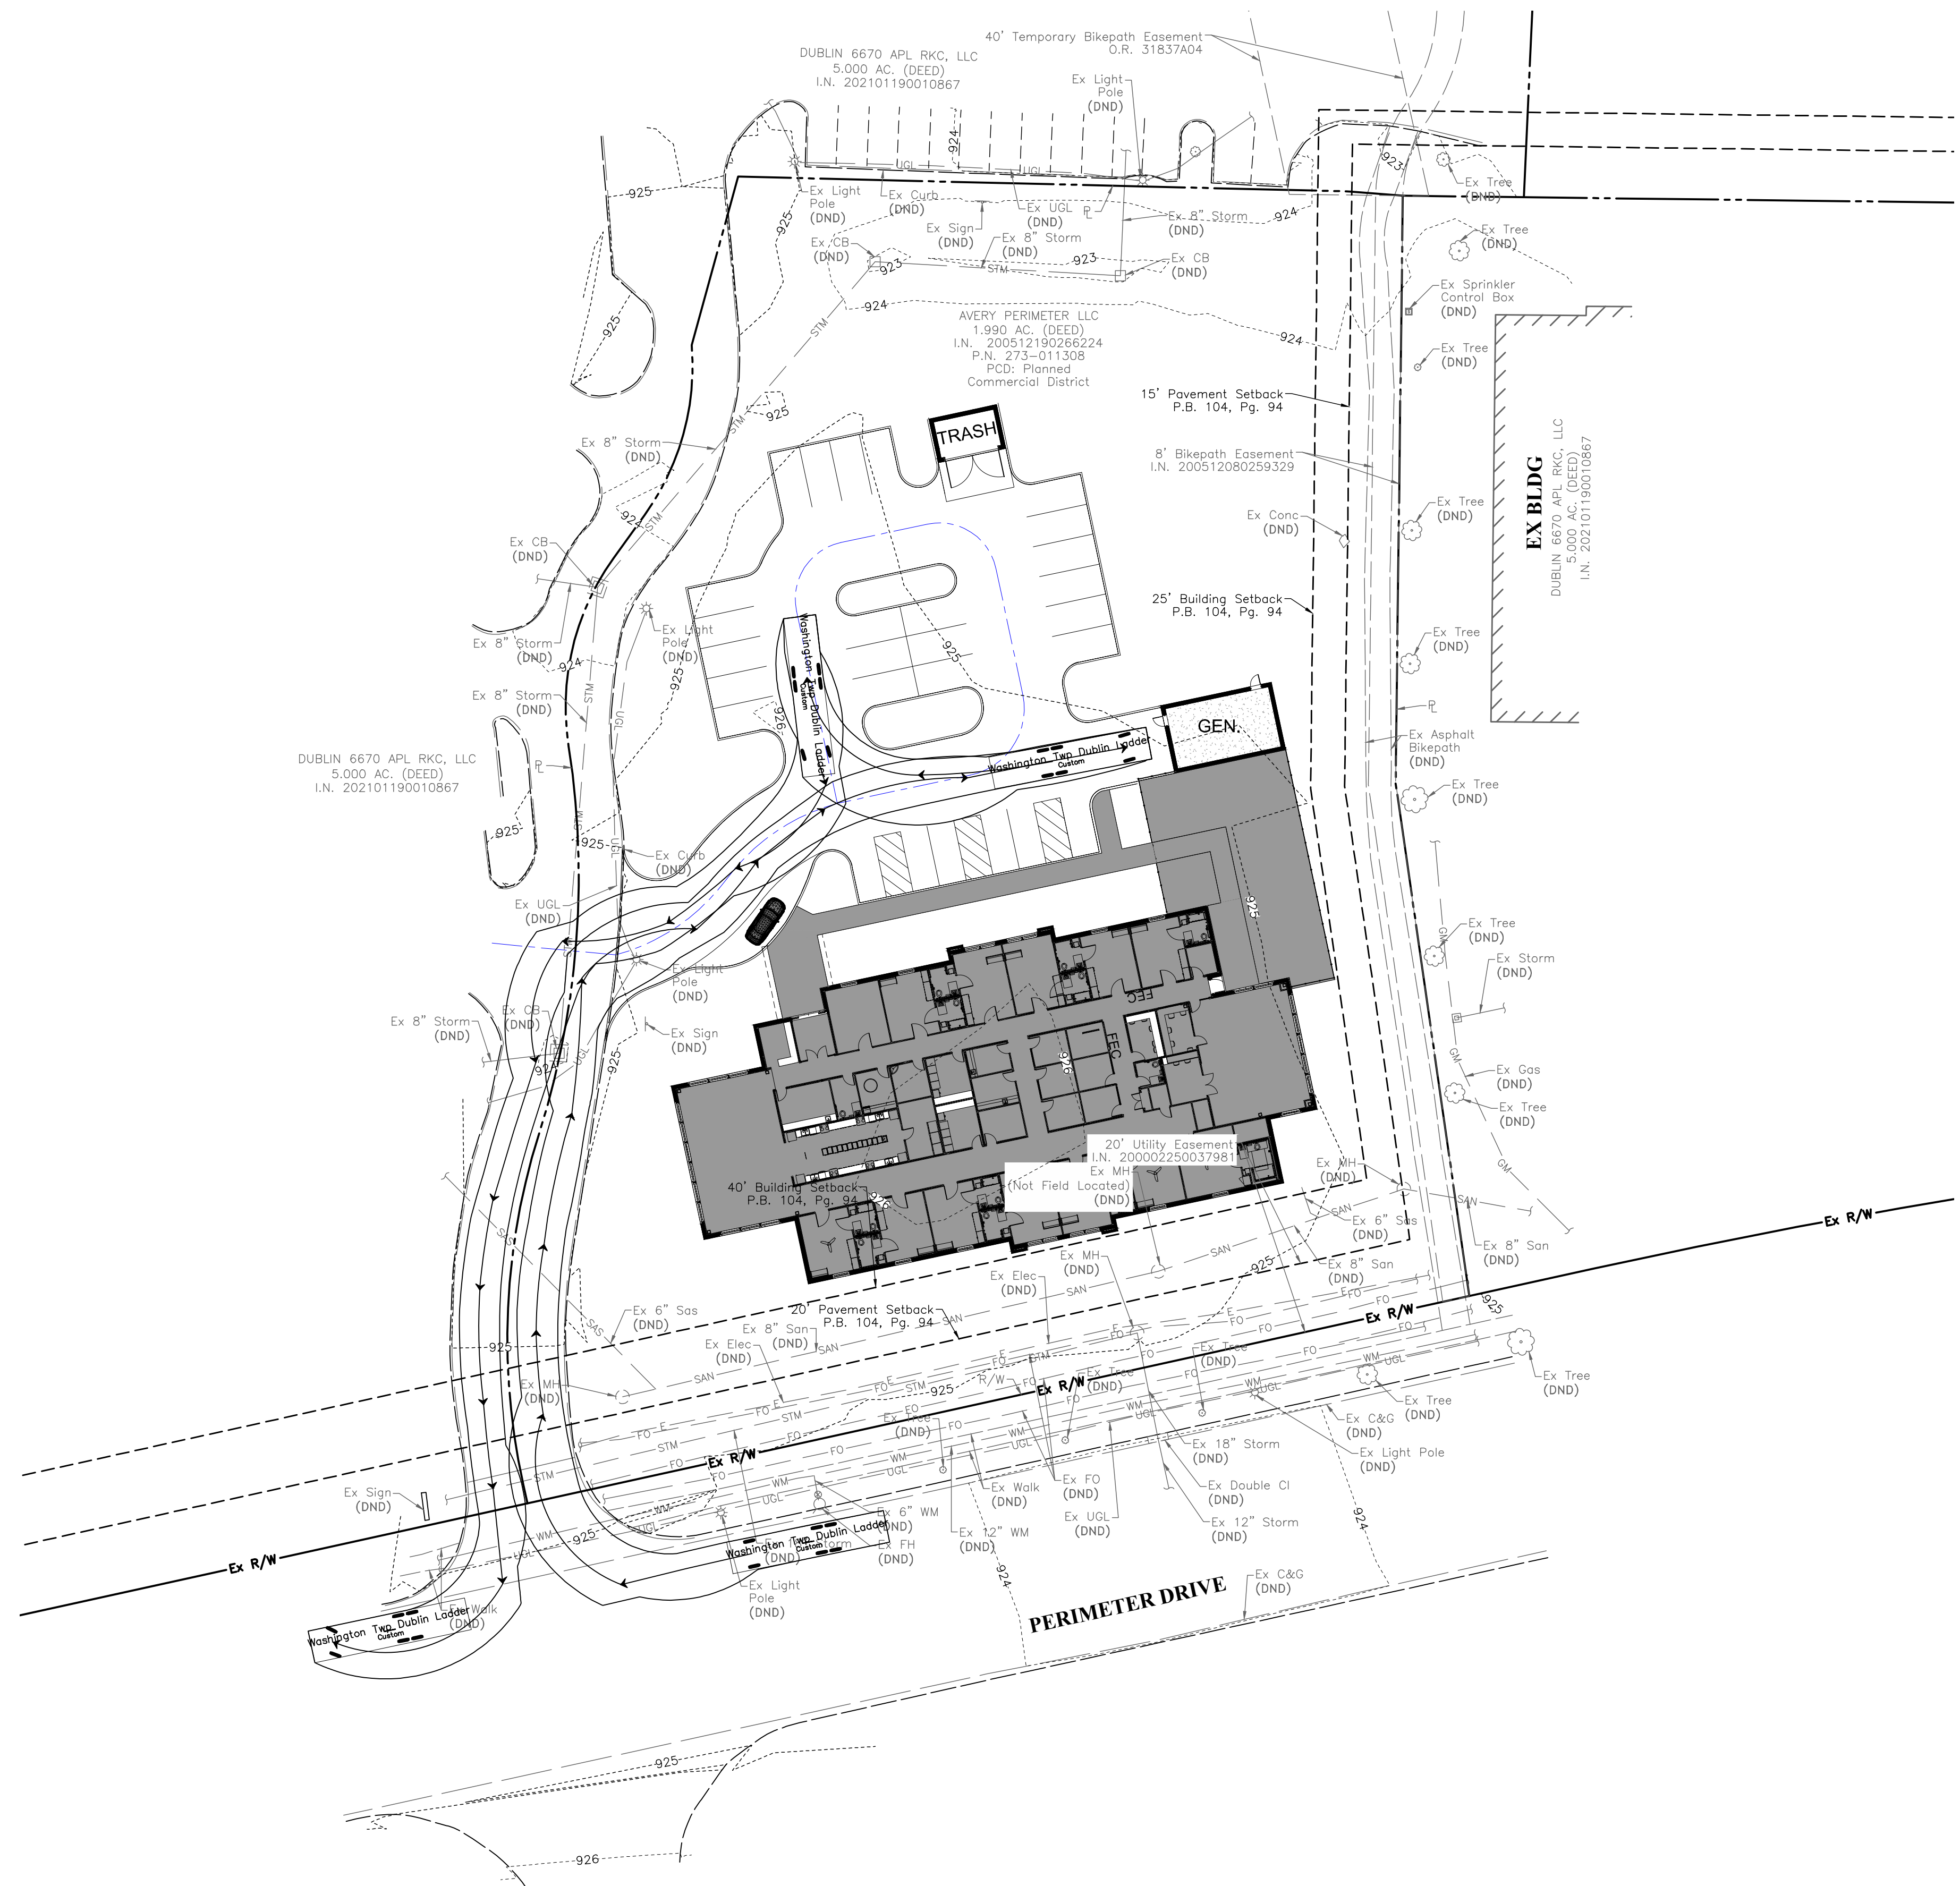

PRELIMINARY

NOT TO BE USED FOR CONSTRUCTION

PLAN SET DATE


May 6, 2022

GRAPHIC SCALE

0153060

1 inch = 30 feet

REVISIONS	MARK	DATE	DESCRIPTION
SELECT MEDICAL			
CITY OF DUBLIN, FRANKLIN COUNTY, OHIO FOR PERIMETER DRIVE NEURO CENTER AUTOTURN EXHIBIT			
EMHT 5000 New Albany Road, Columbus, OH 43254 Phone: 614.775.5500 Fax: 614.775.3426 emht.com			
DATE	May 6, 2022		
SCALE	1" = 30'		
JOB NO.	20220237		
SHEET	6/7		

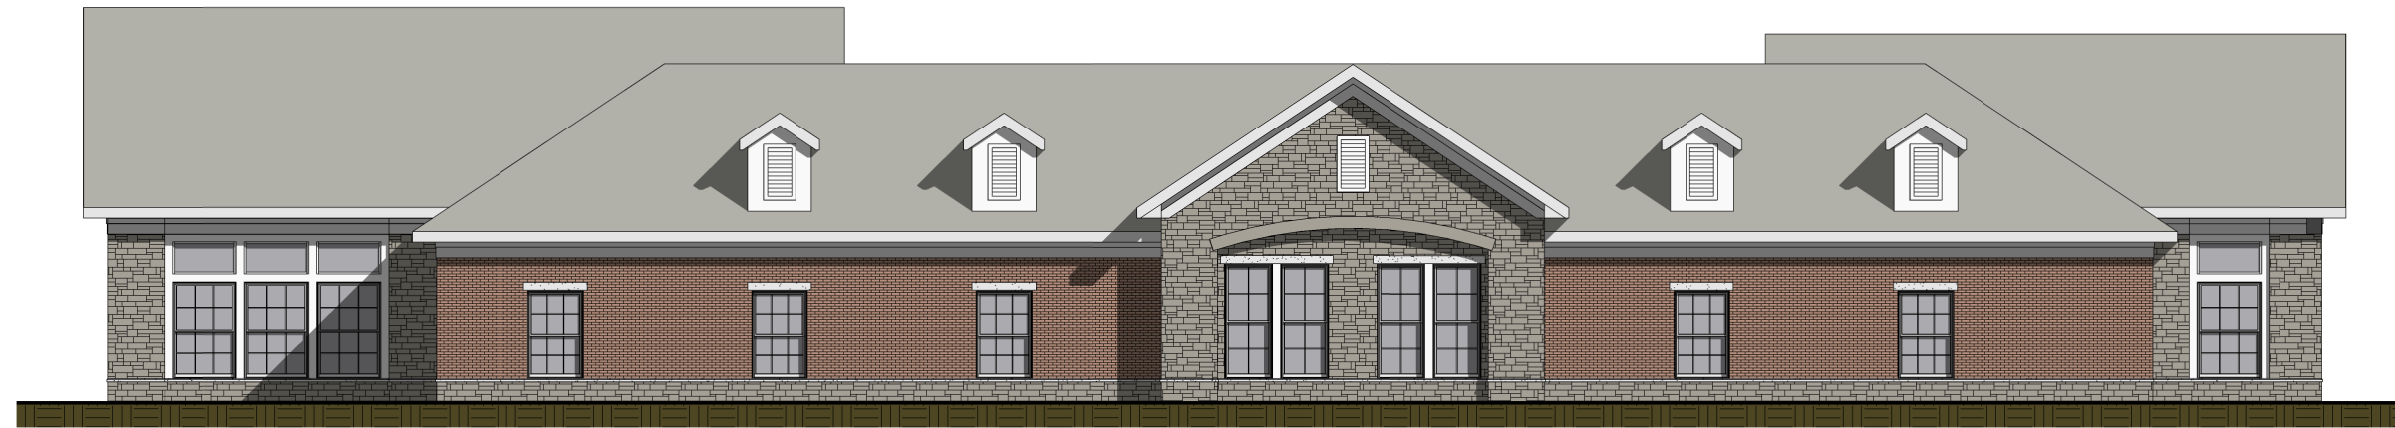


SOUTH ELEVATION



WEST ELEVATION



EAST ELEVATION

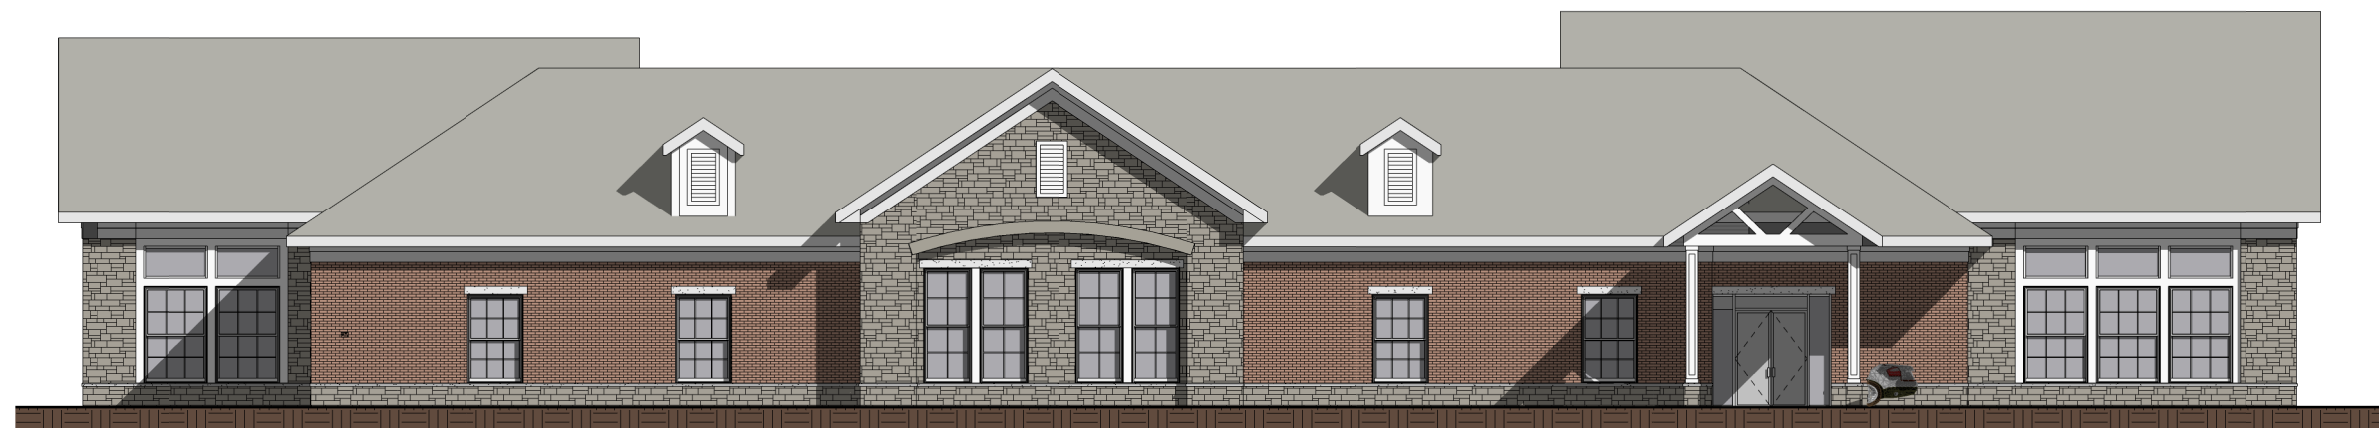

NORTH ELEVATION

EXTERIOR ELEVATIONS PROPOSED NTC - DUBLIN, OH

MAY 5, 2022