

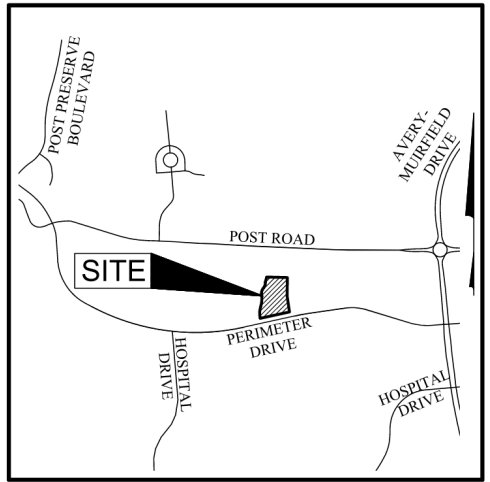


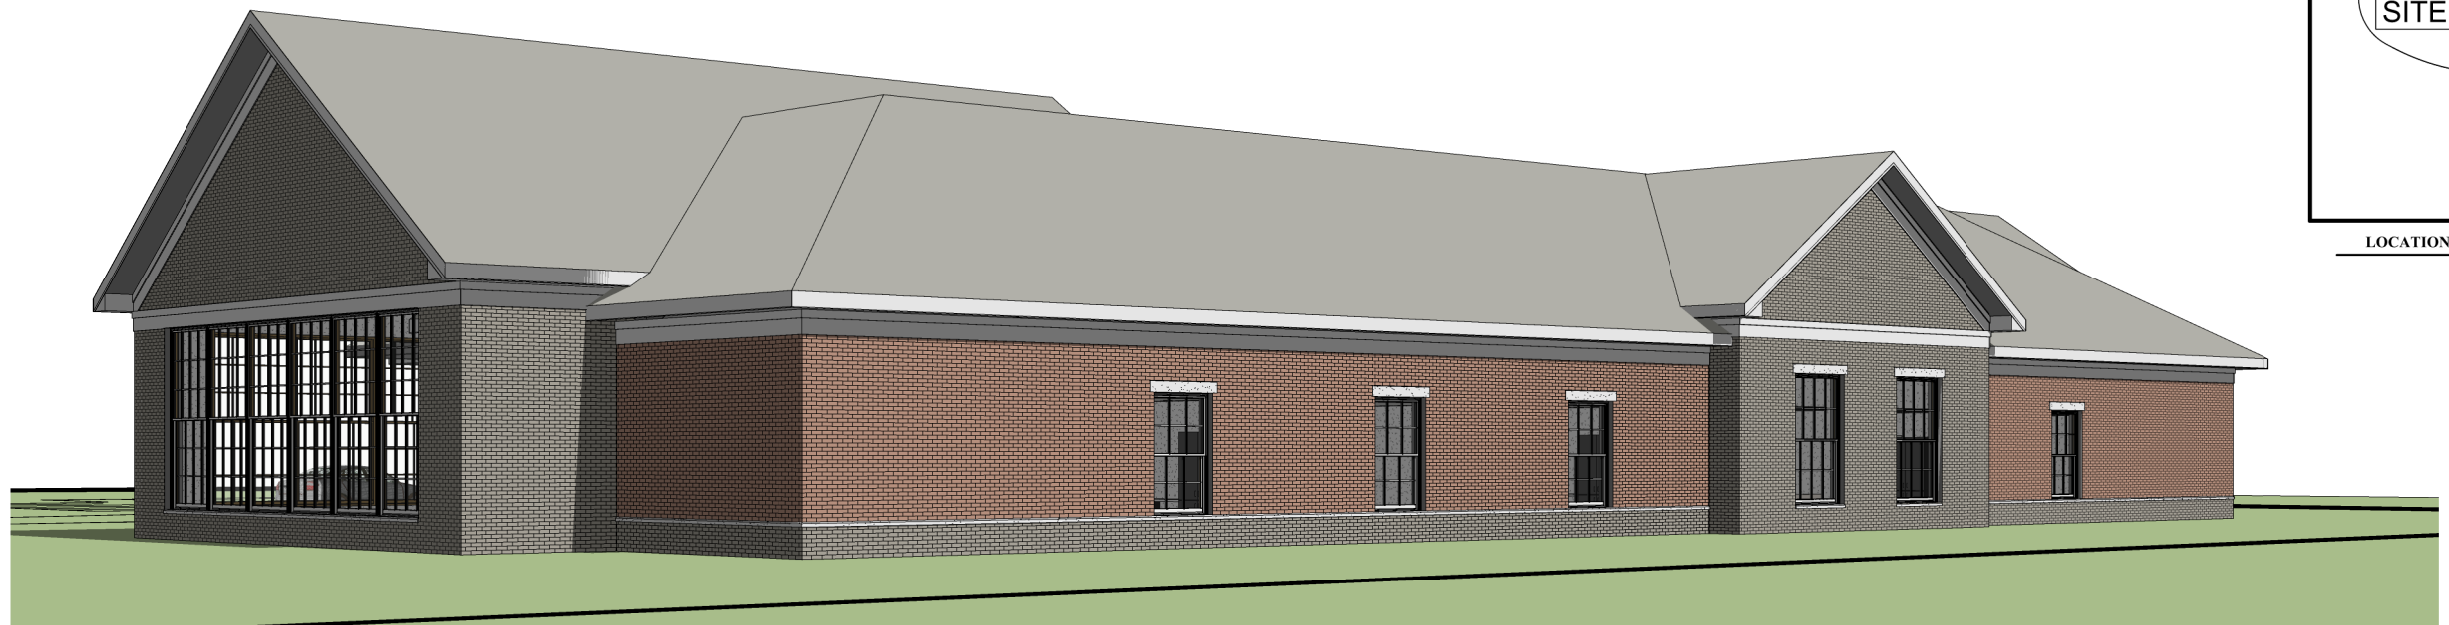

LOCATION MAP AND BACKGROUND DRAWING
NOT TO SCALE

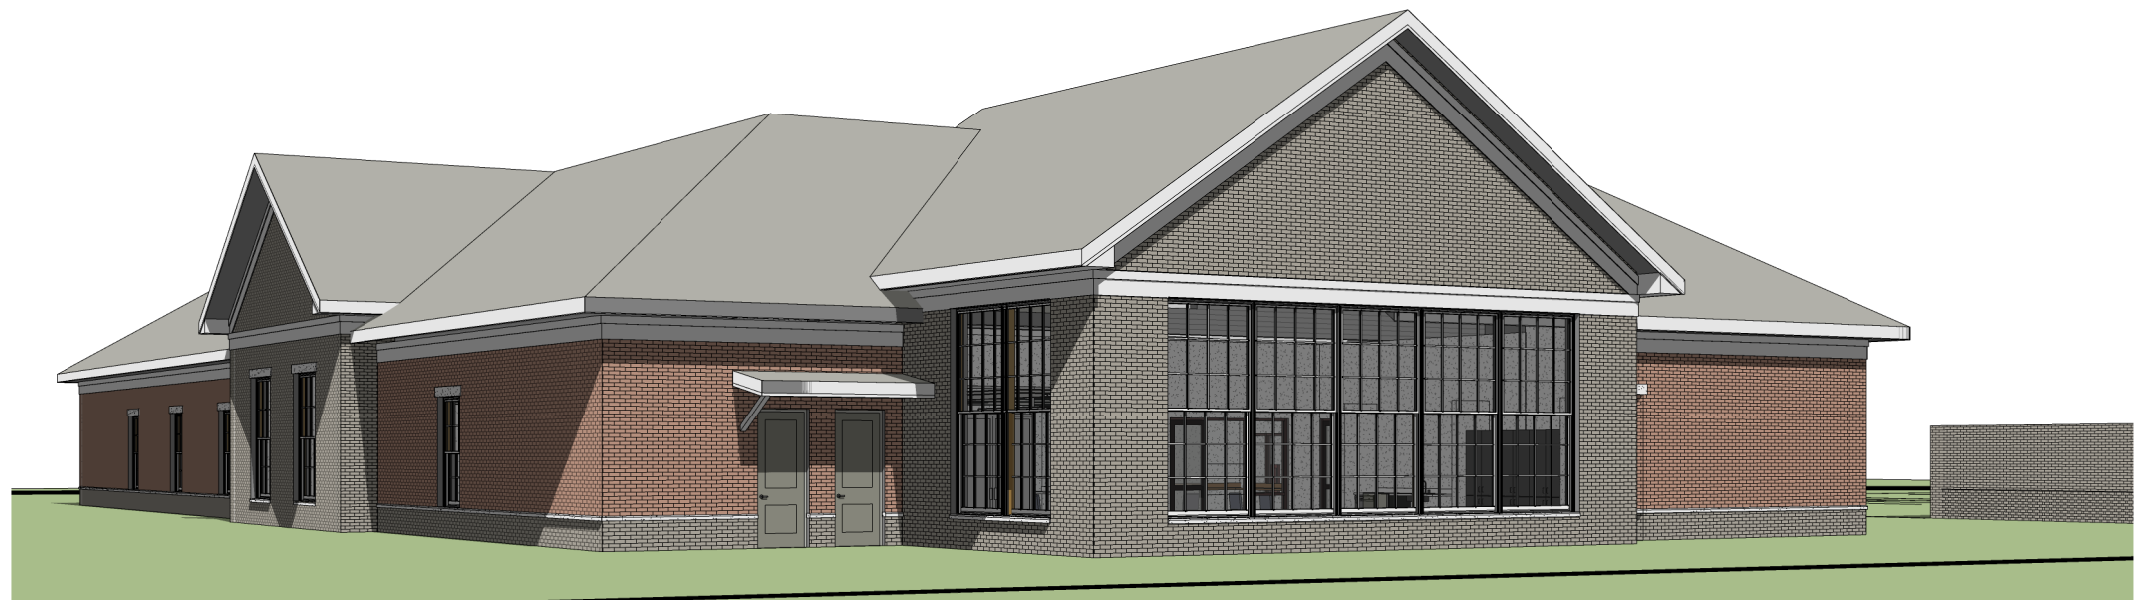


Drawing Index

1. Cover Page & Exterior Views
2. Existing Site Plan
3. Existing Site Plan With Aerial
4. Proposed Site Plan
5. Proposed Site Plan With Aerial
6. Architectural Elevations




EXTERIOR VIEWS
PROPOSED NTC - DUBLIN, OH

J:\2022\20237\Draw\44Sheets\Exhibits\Existing Conditions Exhibit.dwg, Last Saved By: pschoeffer, Phillip, 4/15/2022 3:04 PM Last Printed By: pschoeffer, Phillip, 4/18/2022 8:25 AM
1 Xref: SCP Border

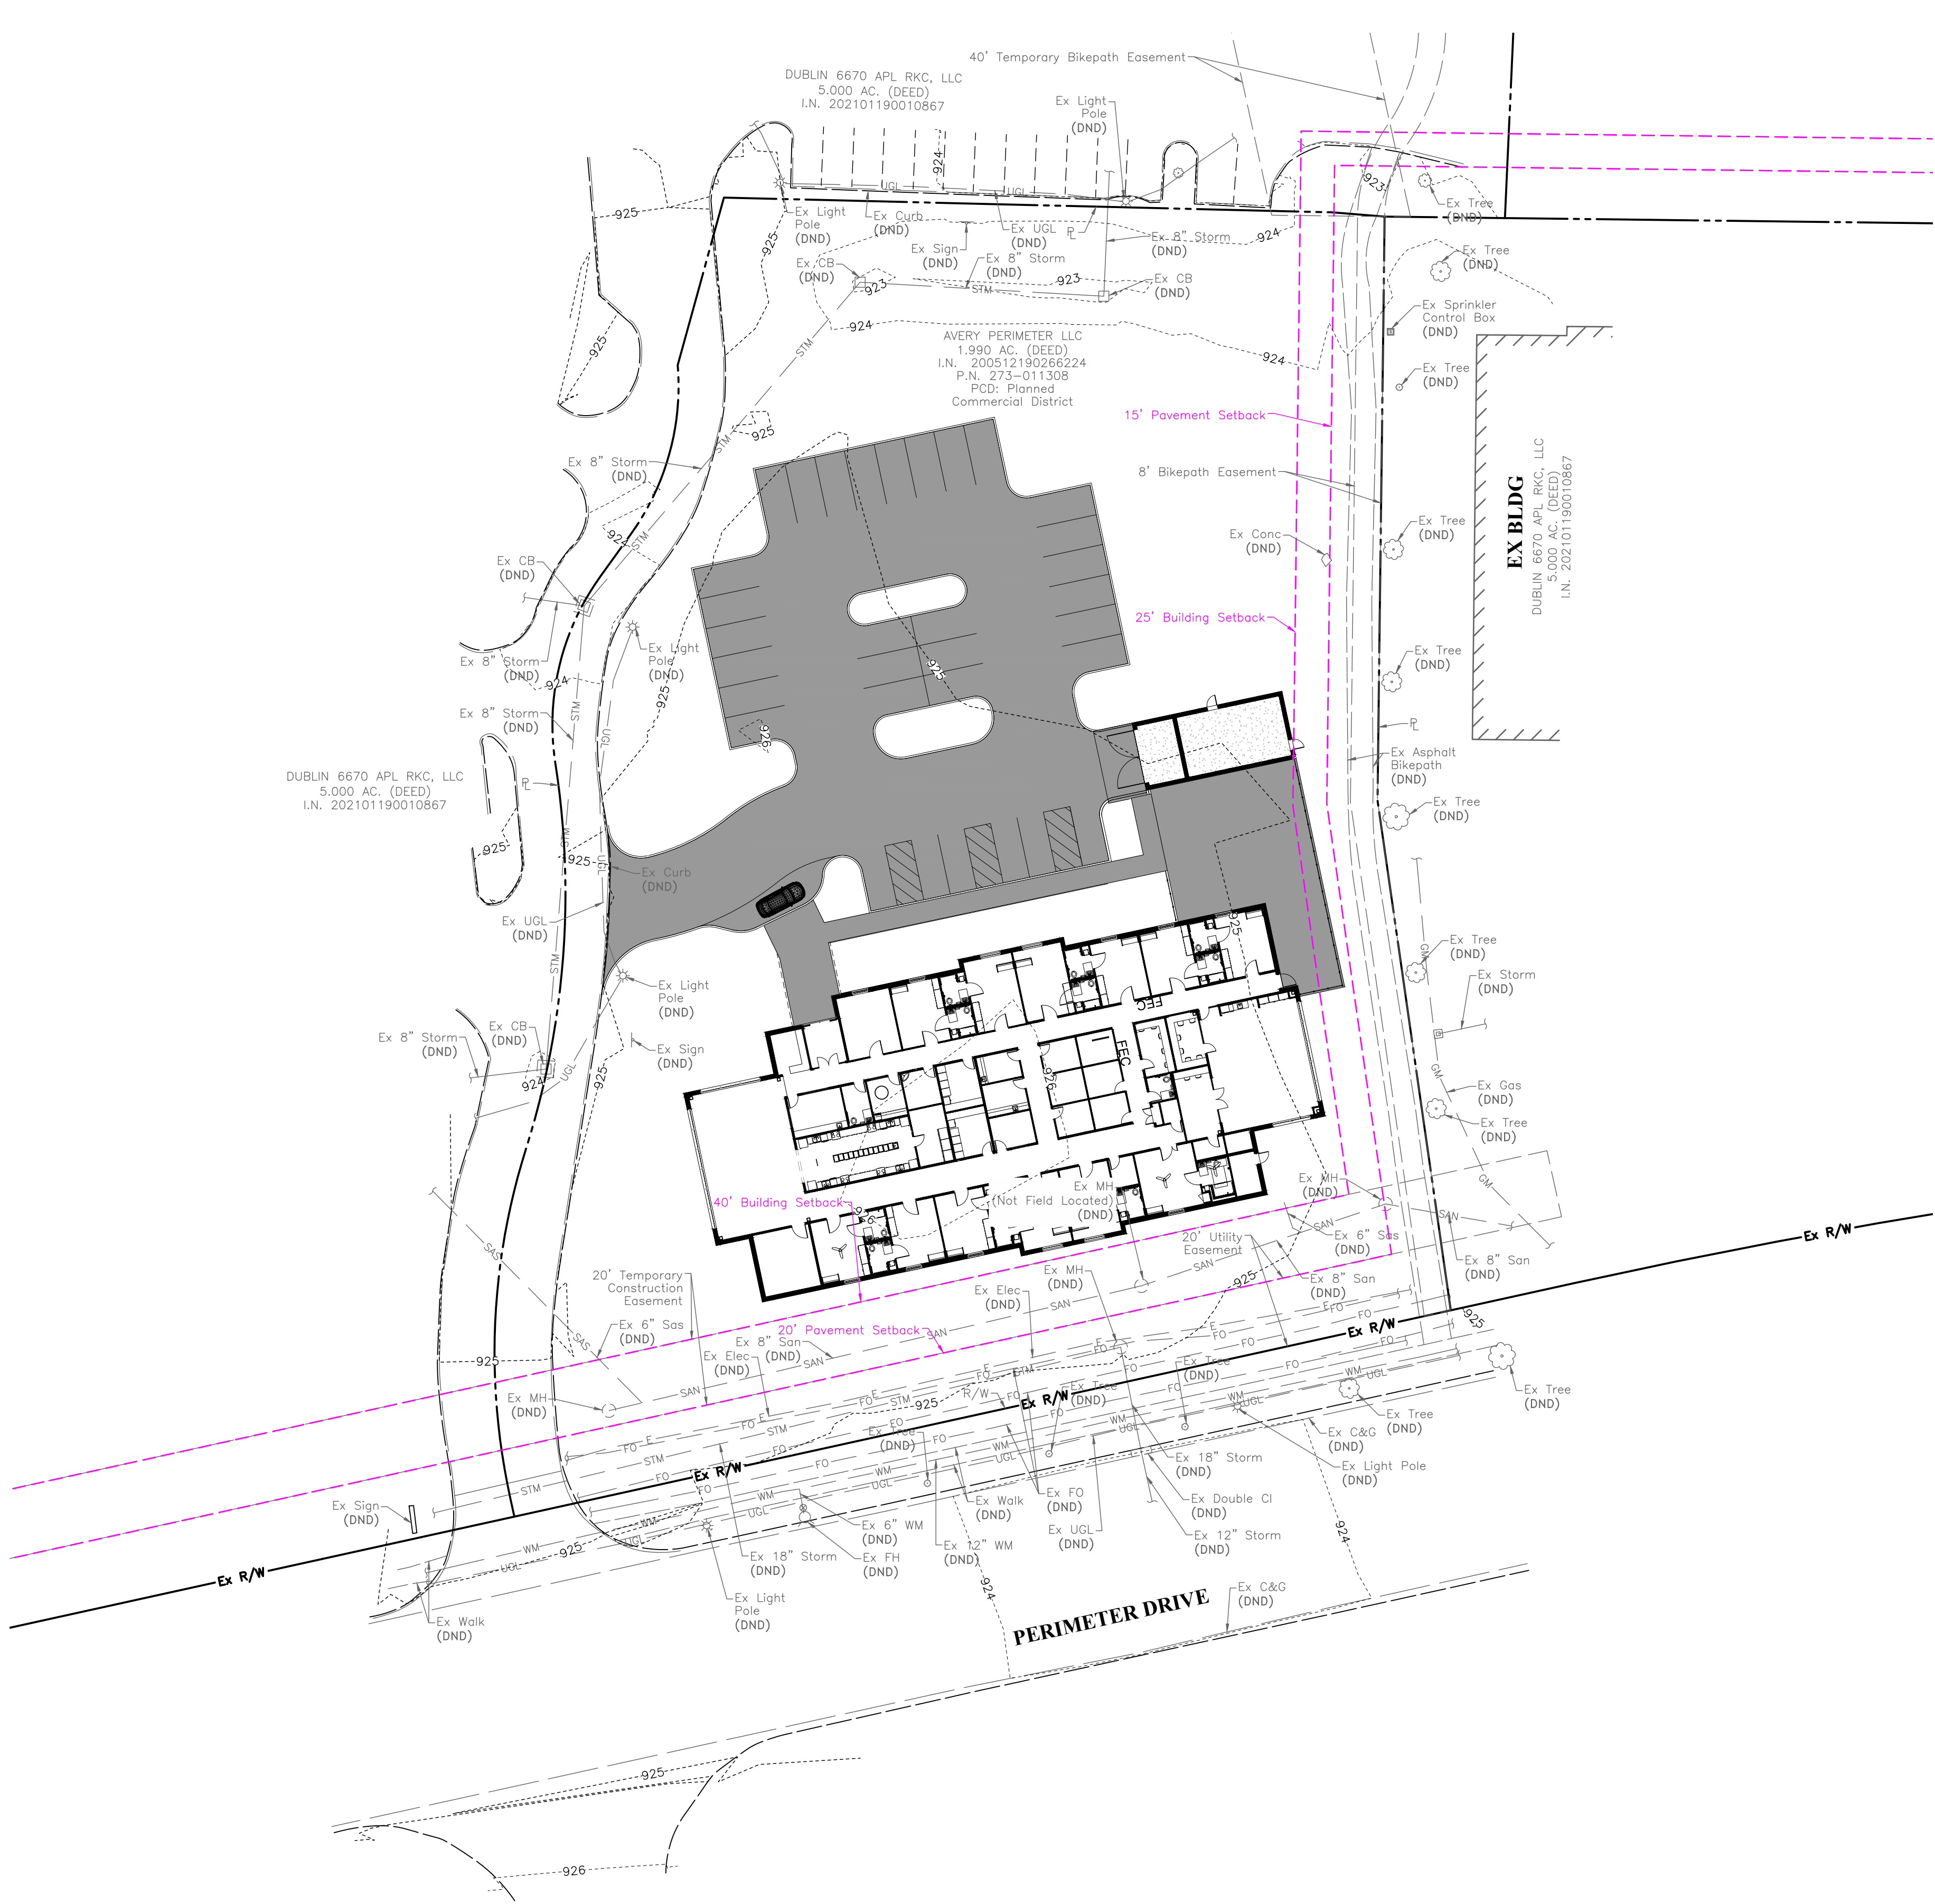

PRELIMINARY
.....
**NOT TO BE USED FOR
CONSTRUCTION**

PLAN SET DATE
April 18, 2022

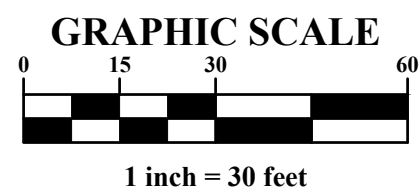


REVISIONS

MARK	DATE	DESCRIPTION

SELECT MEDICAL

CITY OF DUBLIN, FRANKLIN COUNTY, OHIO
FOR
**PERIMETER DRIVE NEURO CENTER
PROPOSED CONDITIONS EXHIBIT**

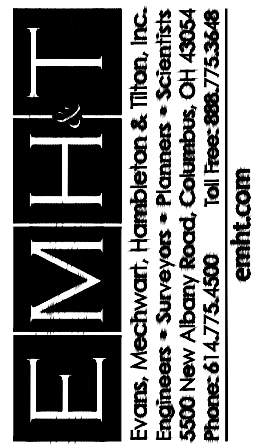


DATE
April 18, 2022

SCALE
1" = 30'


JOB NO.
20220237

SHEET
4/6

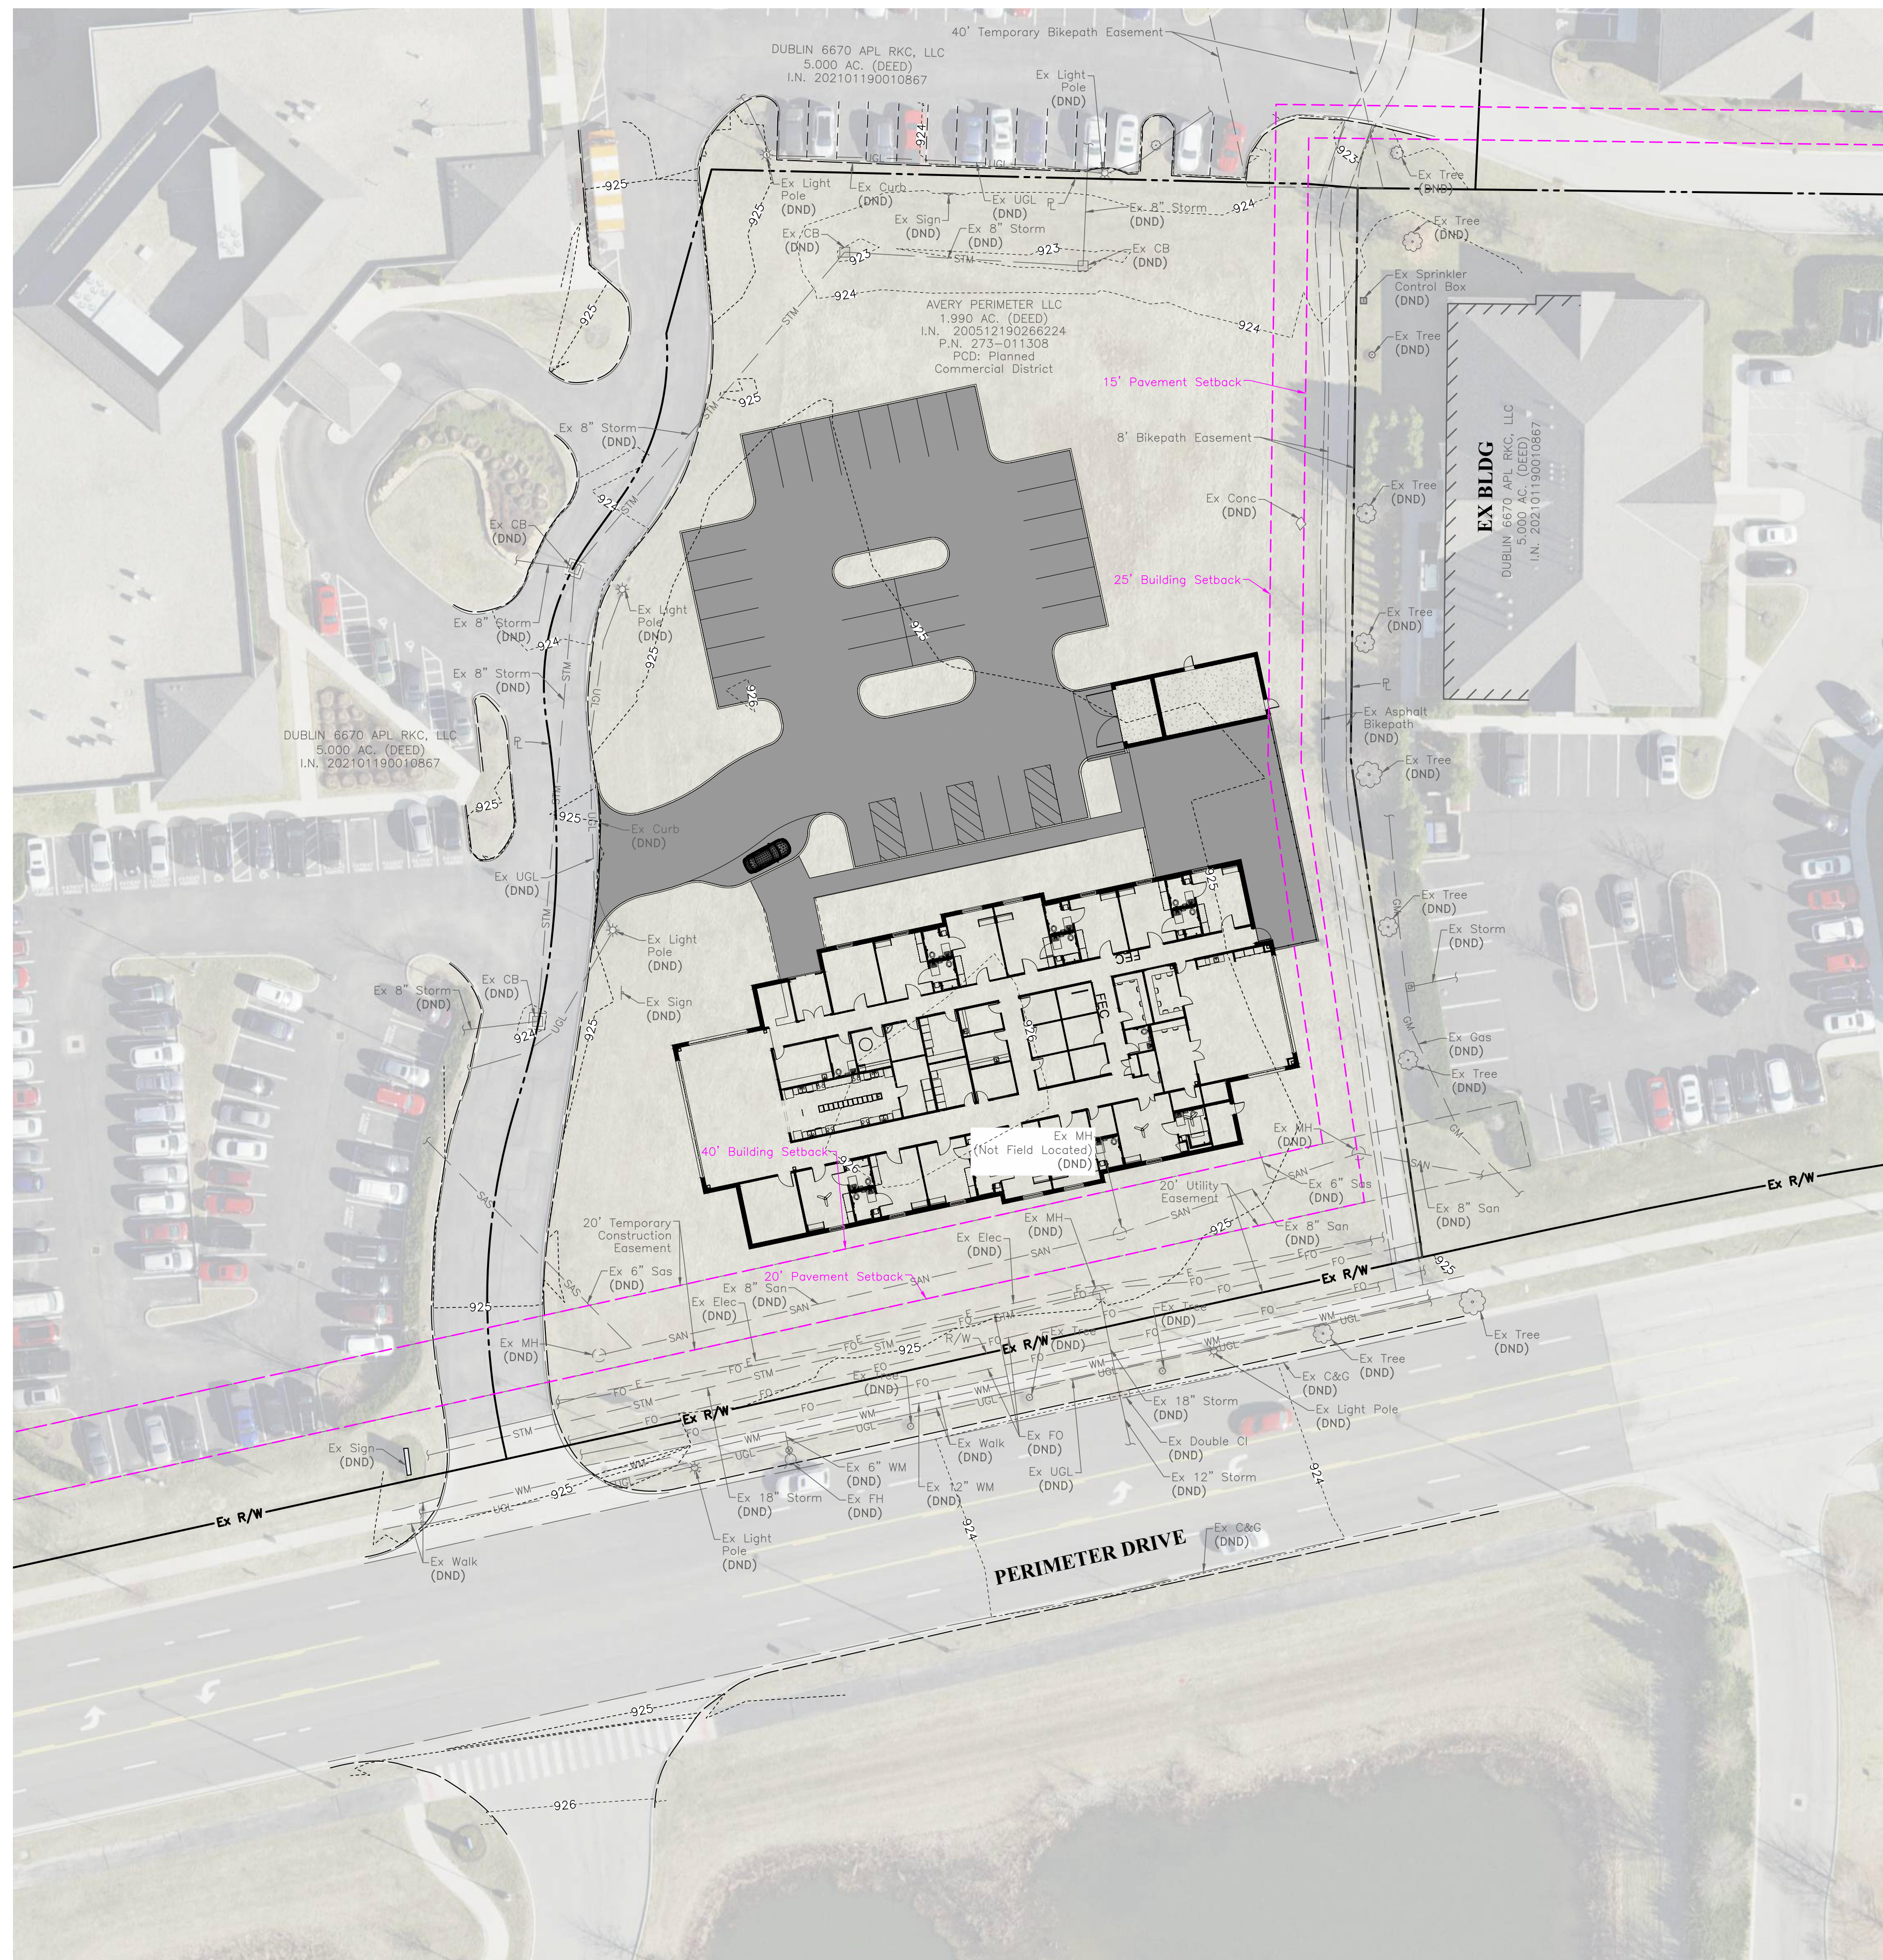

PRELIMINARY
.....
NOT TO BE USED FOR
CONSTRUCTION

PLAN SET DATE April 18, 2022

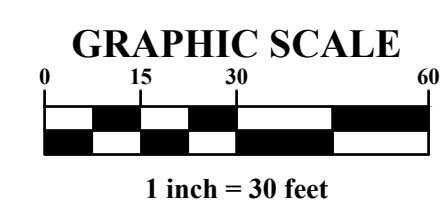[illegible]

SELECT MEDICAL

CITY OF DUBLIN, FRANKLIN COUNTY, OHIO
FOR
PERIMETER DRIVE NEURO CENTER
PROPOSED CONDITIONS EXHIBIT
WITH AERIAL

EMHT
Evans, Mechwart, Hambleton & Tilton, Inc.
Engineers • Surveyors • Planners • Scientists
65500 New Albany Road, Columbus, OH 43054
Phone: 614.775.4500 Toll Free: 866.775.3648
emht.com

DATE

April 18, 2022

SCALE

1" = 30'

JOB NO.
20220237

SHEET

5/6

