


BEHAL SAMPSON DIETZ  
 990 WEST THIRD AVE.  
 COLUMBUS, OHIO 43212

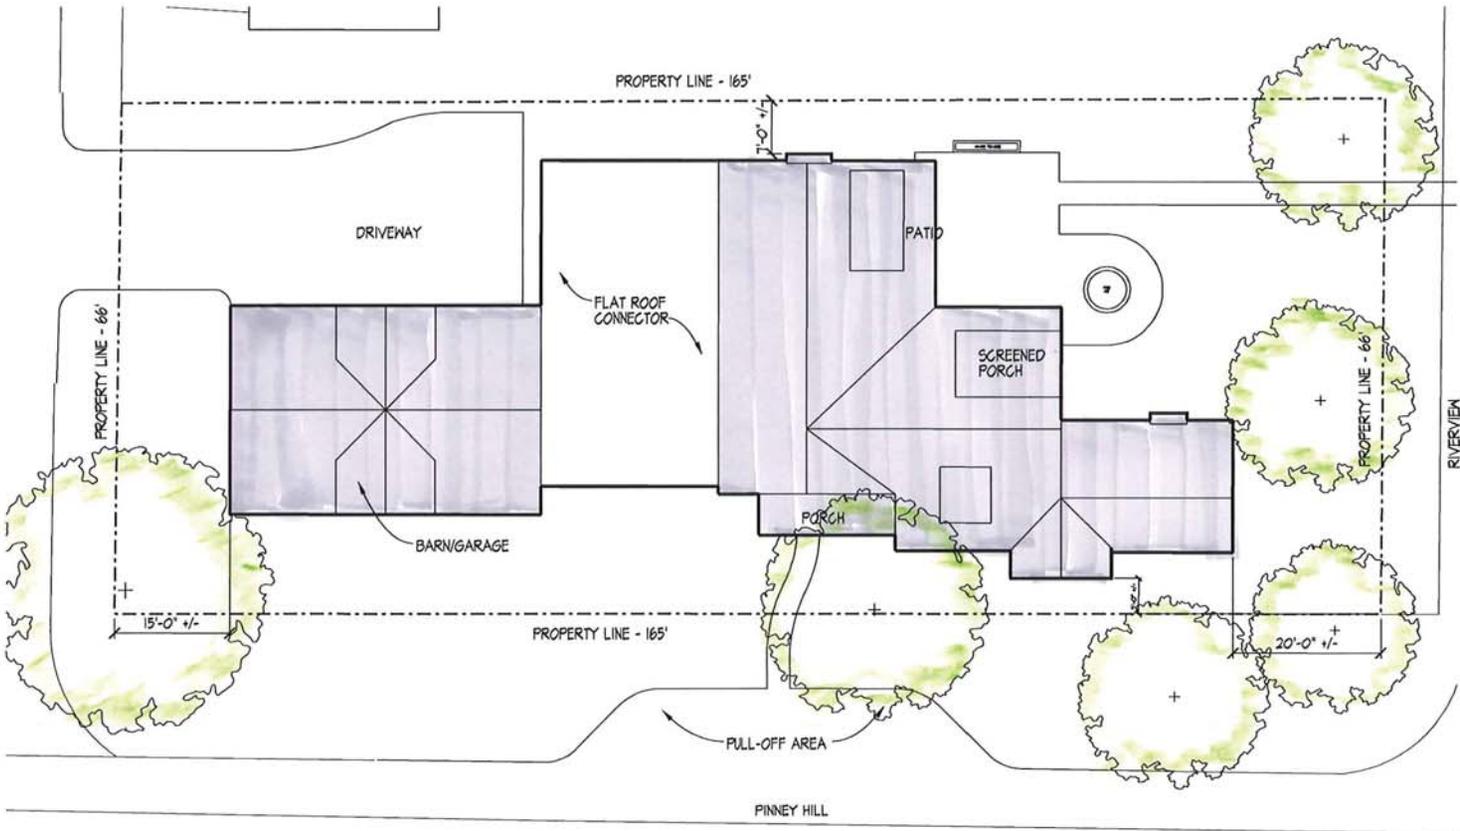

SITE PLAN/ROOF PLAN  
 SCALE: 1/16" = 1'-0"



LOT COVERAGE CALCULATIONS:

LOT SIZE : 165' X 66'	
TOTAL AREA: 10,890 SQ. FT.	
BUILDING FOOTPRINT (INCLUDES FRONT PORCH): 4238 SQ. FT.	39%
REAR DRIVE: 1134 SQ. FT.	10.5%
SEMI-PERMEABLE PATIOS & WALKWAYS: 742 SQ. FT.	7%

SCHEMATIC DESIGN DRAWINGS FOR  
**SCHMITT RESIDENCE**  
 41 S. RIVERVIEW, DUBLIN OHIO  
 AUGUST 24th, 2013