




BRIDGE PARK HEN QUARTER TENANT FIT-OUT

MINOR PROJECT MODIFICATION REVIEW



7.17.2018



MOODY•NOLAN

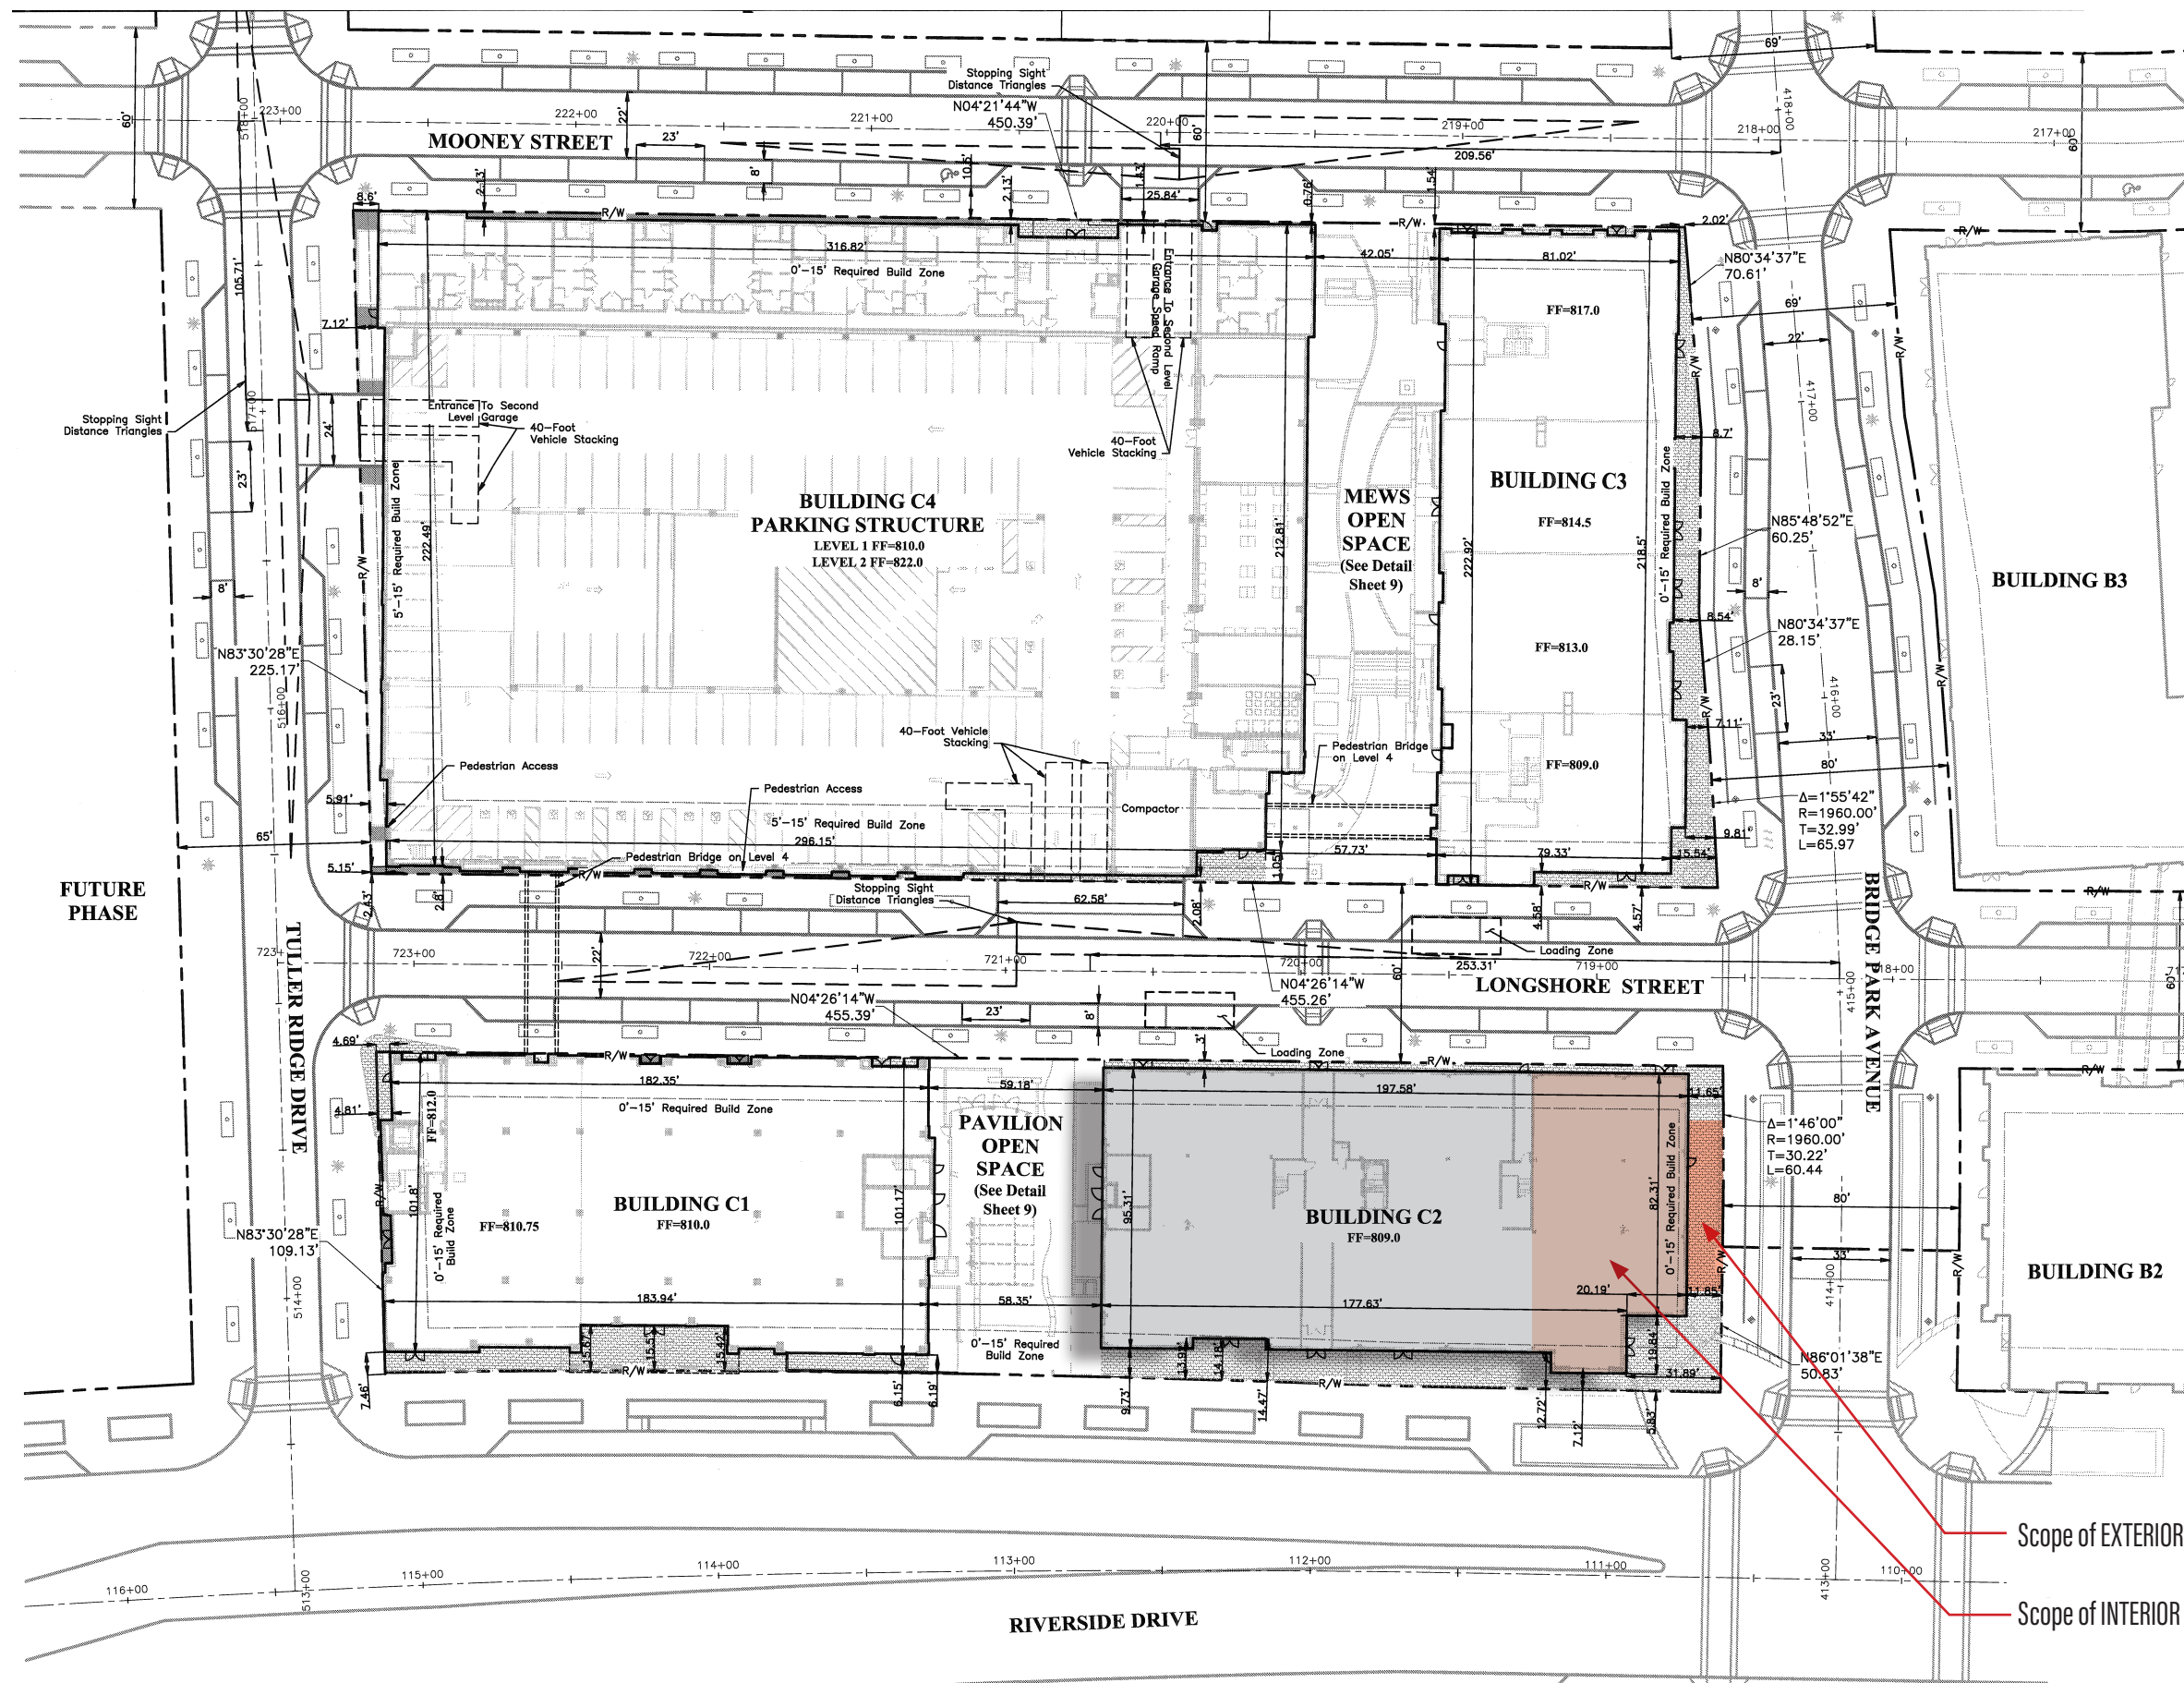

SITE PLAN

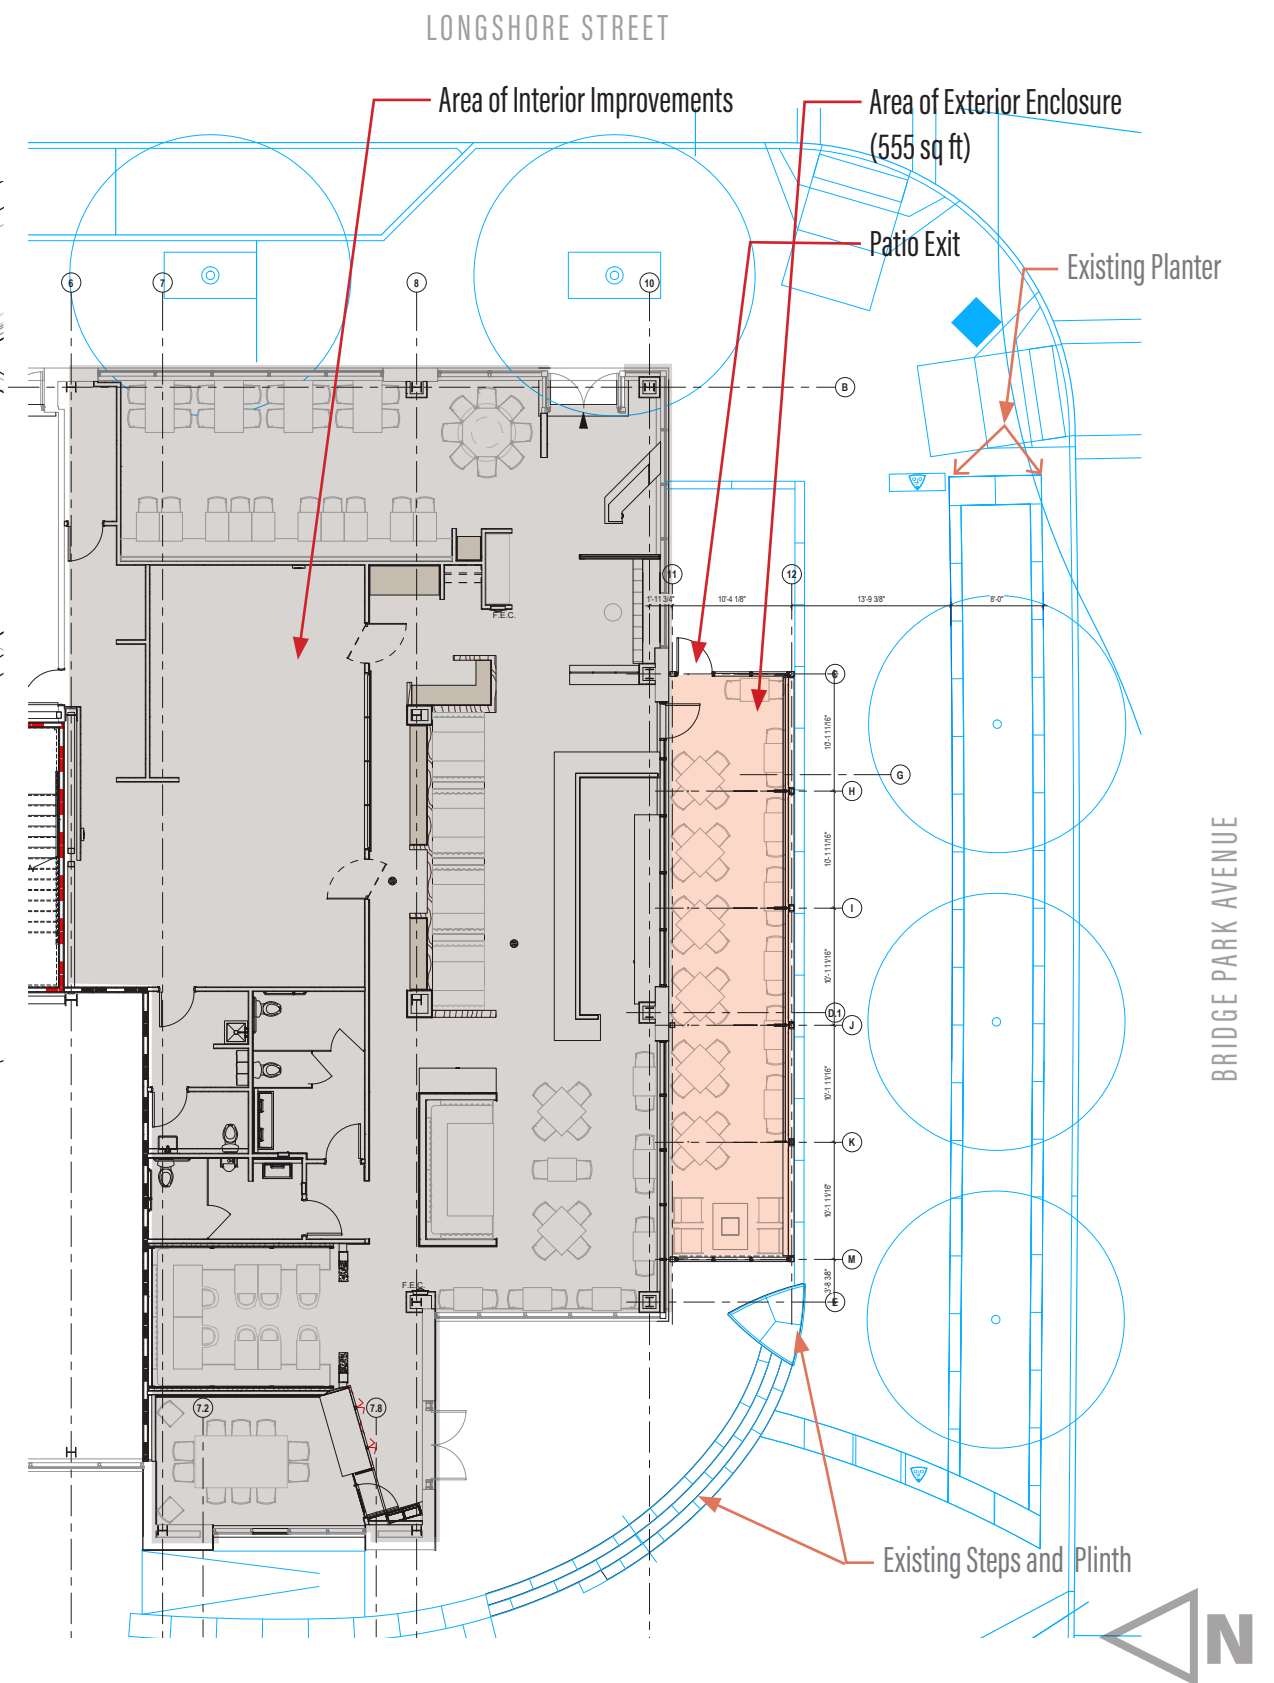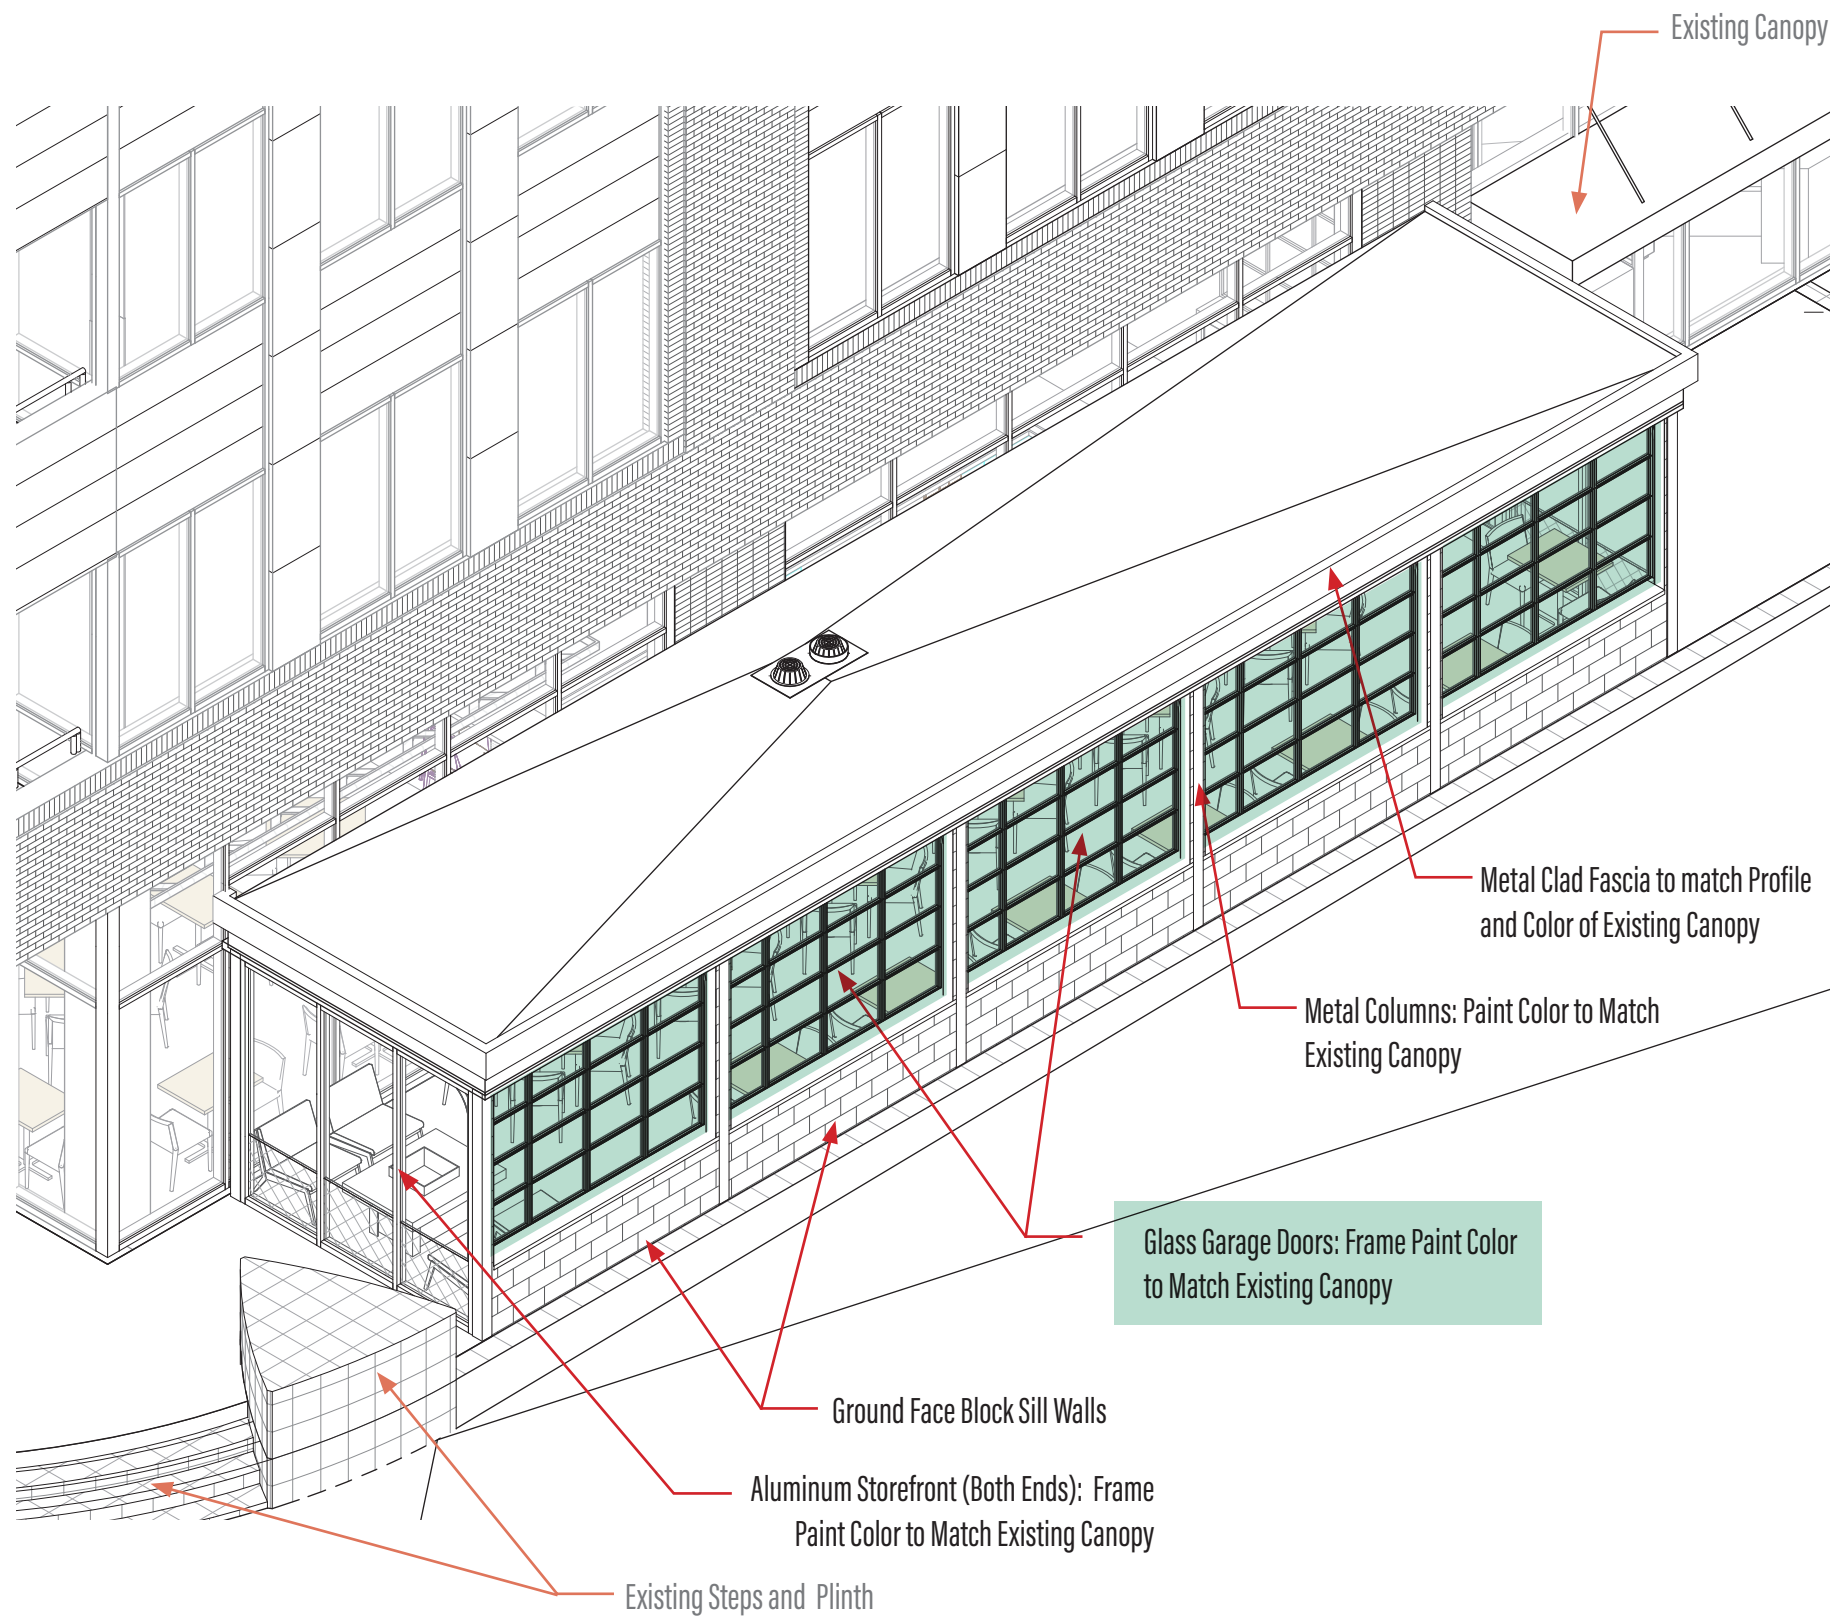



DOORS UP



DOORS DOWN

SHEET TITLE



DOORS UP



DOORS DOWN




PAINT-Columns, Fascia,
Door & Window Frames

Sherwin Williams
SW 7075
Web Gray



SILL/COUNTER:

Corian
Lava Rock

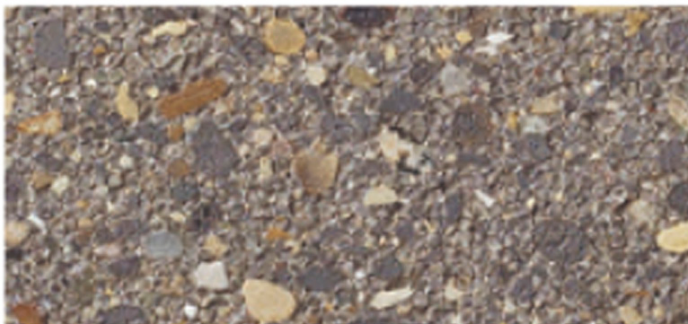

SILL WALLS:

Trenwyth
Trendstone
Ash Charcoal