
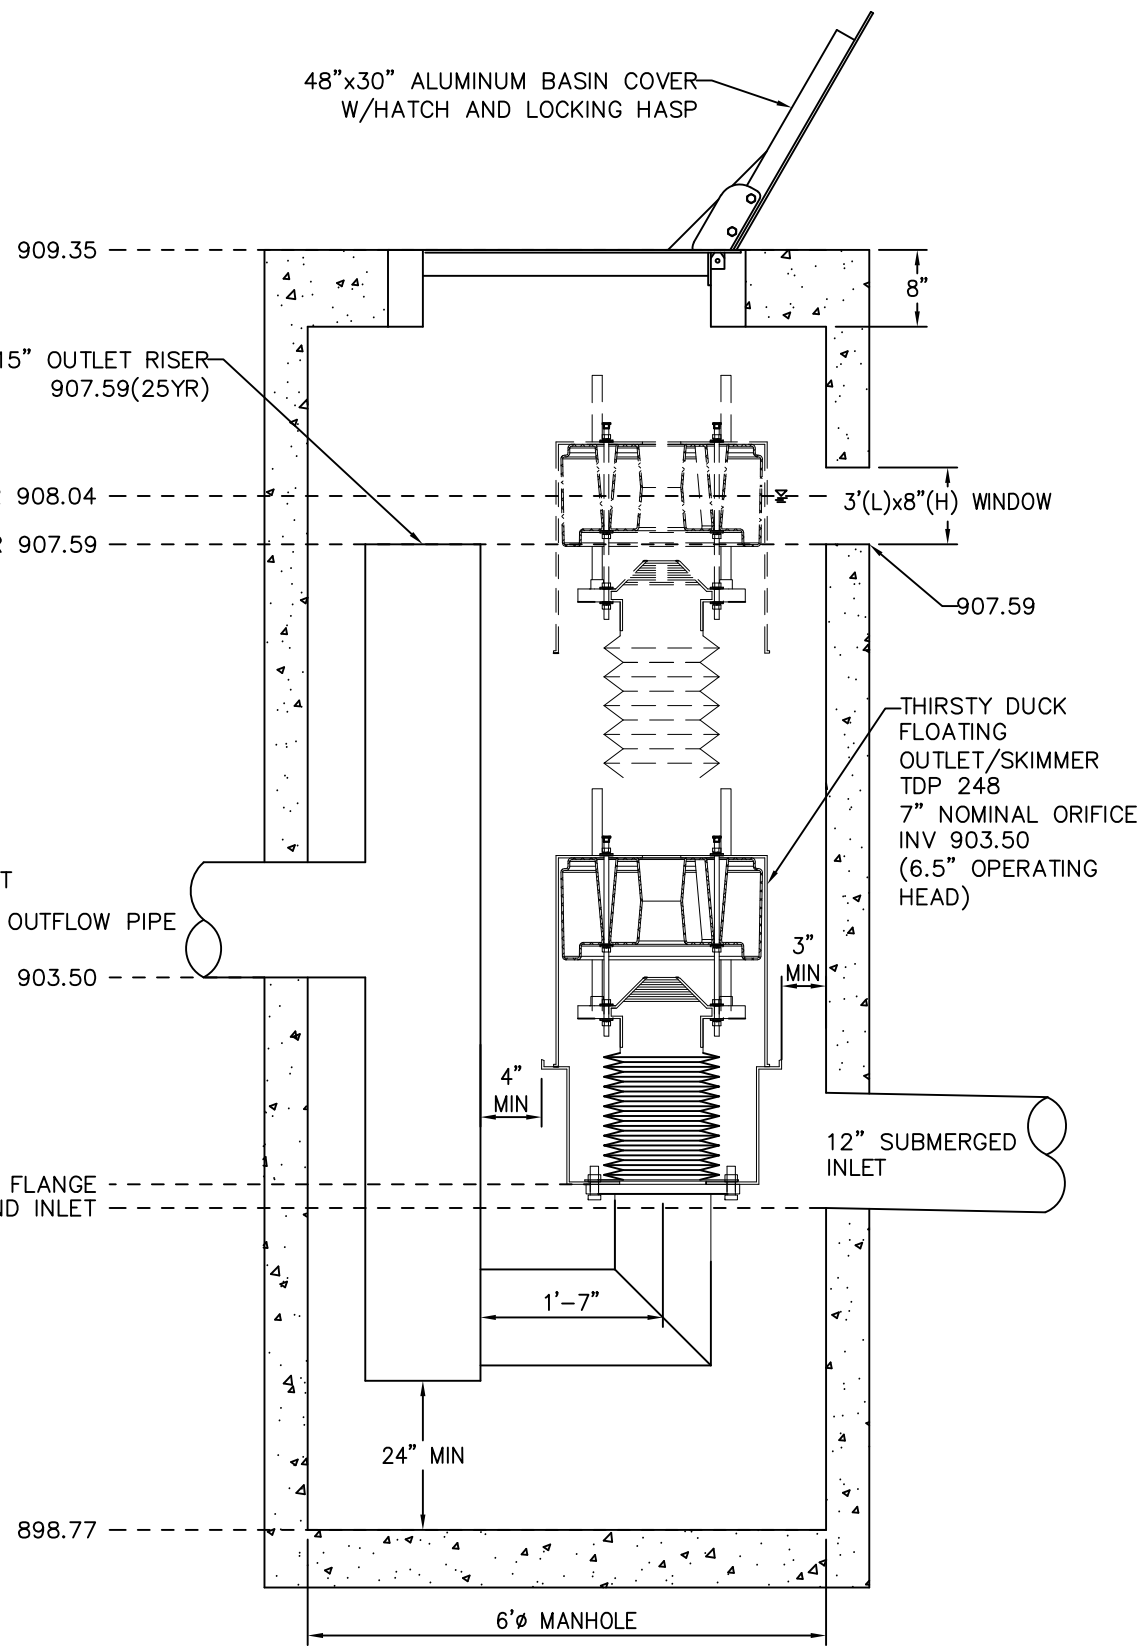
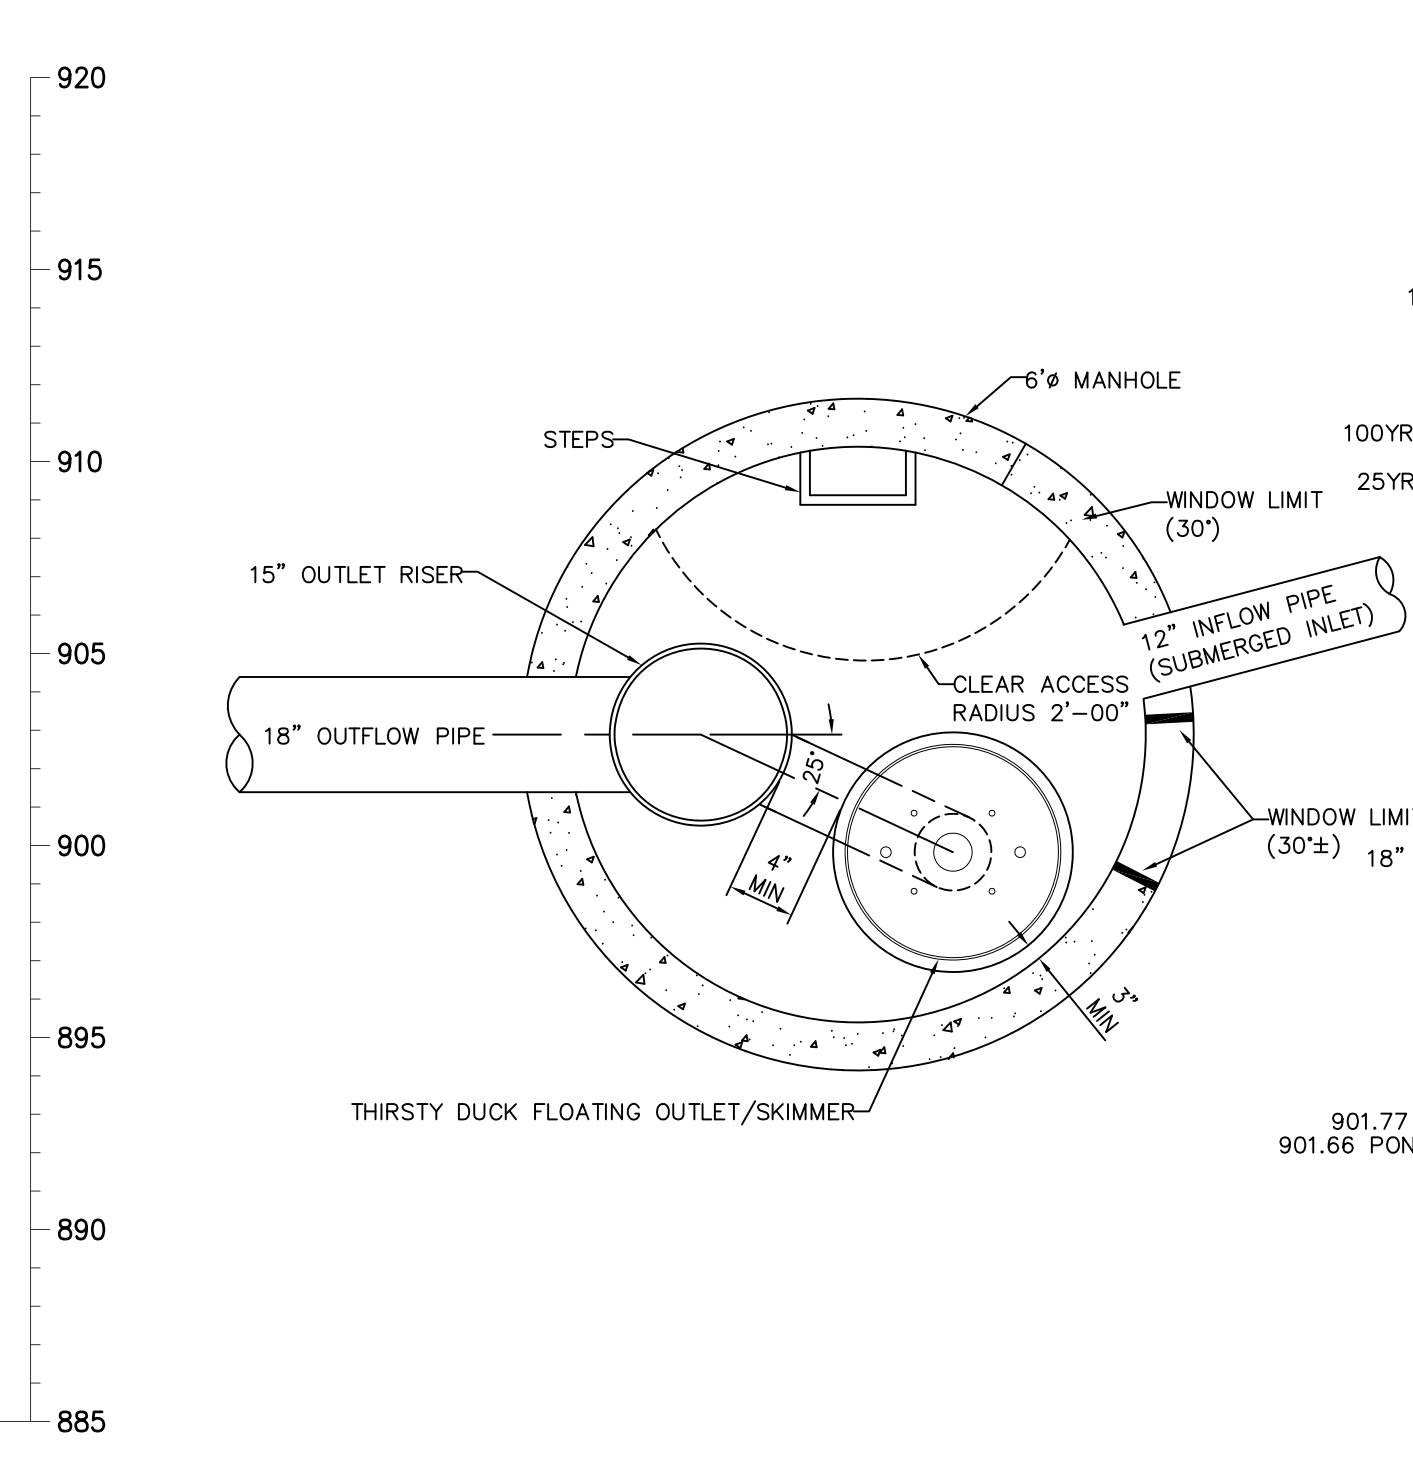



MIDWESTERN AUTO GROUP
JAGUAR + LAND ROVER

5775 VENTURE DRIVE, DUBLIN, OH 43017

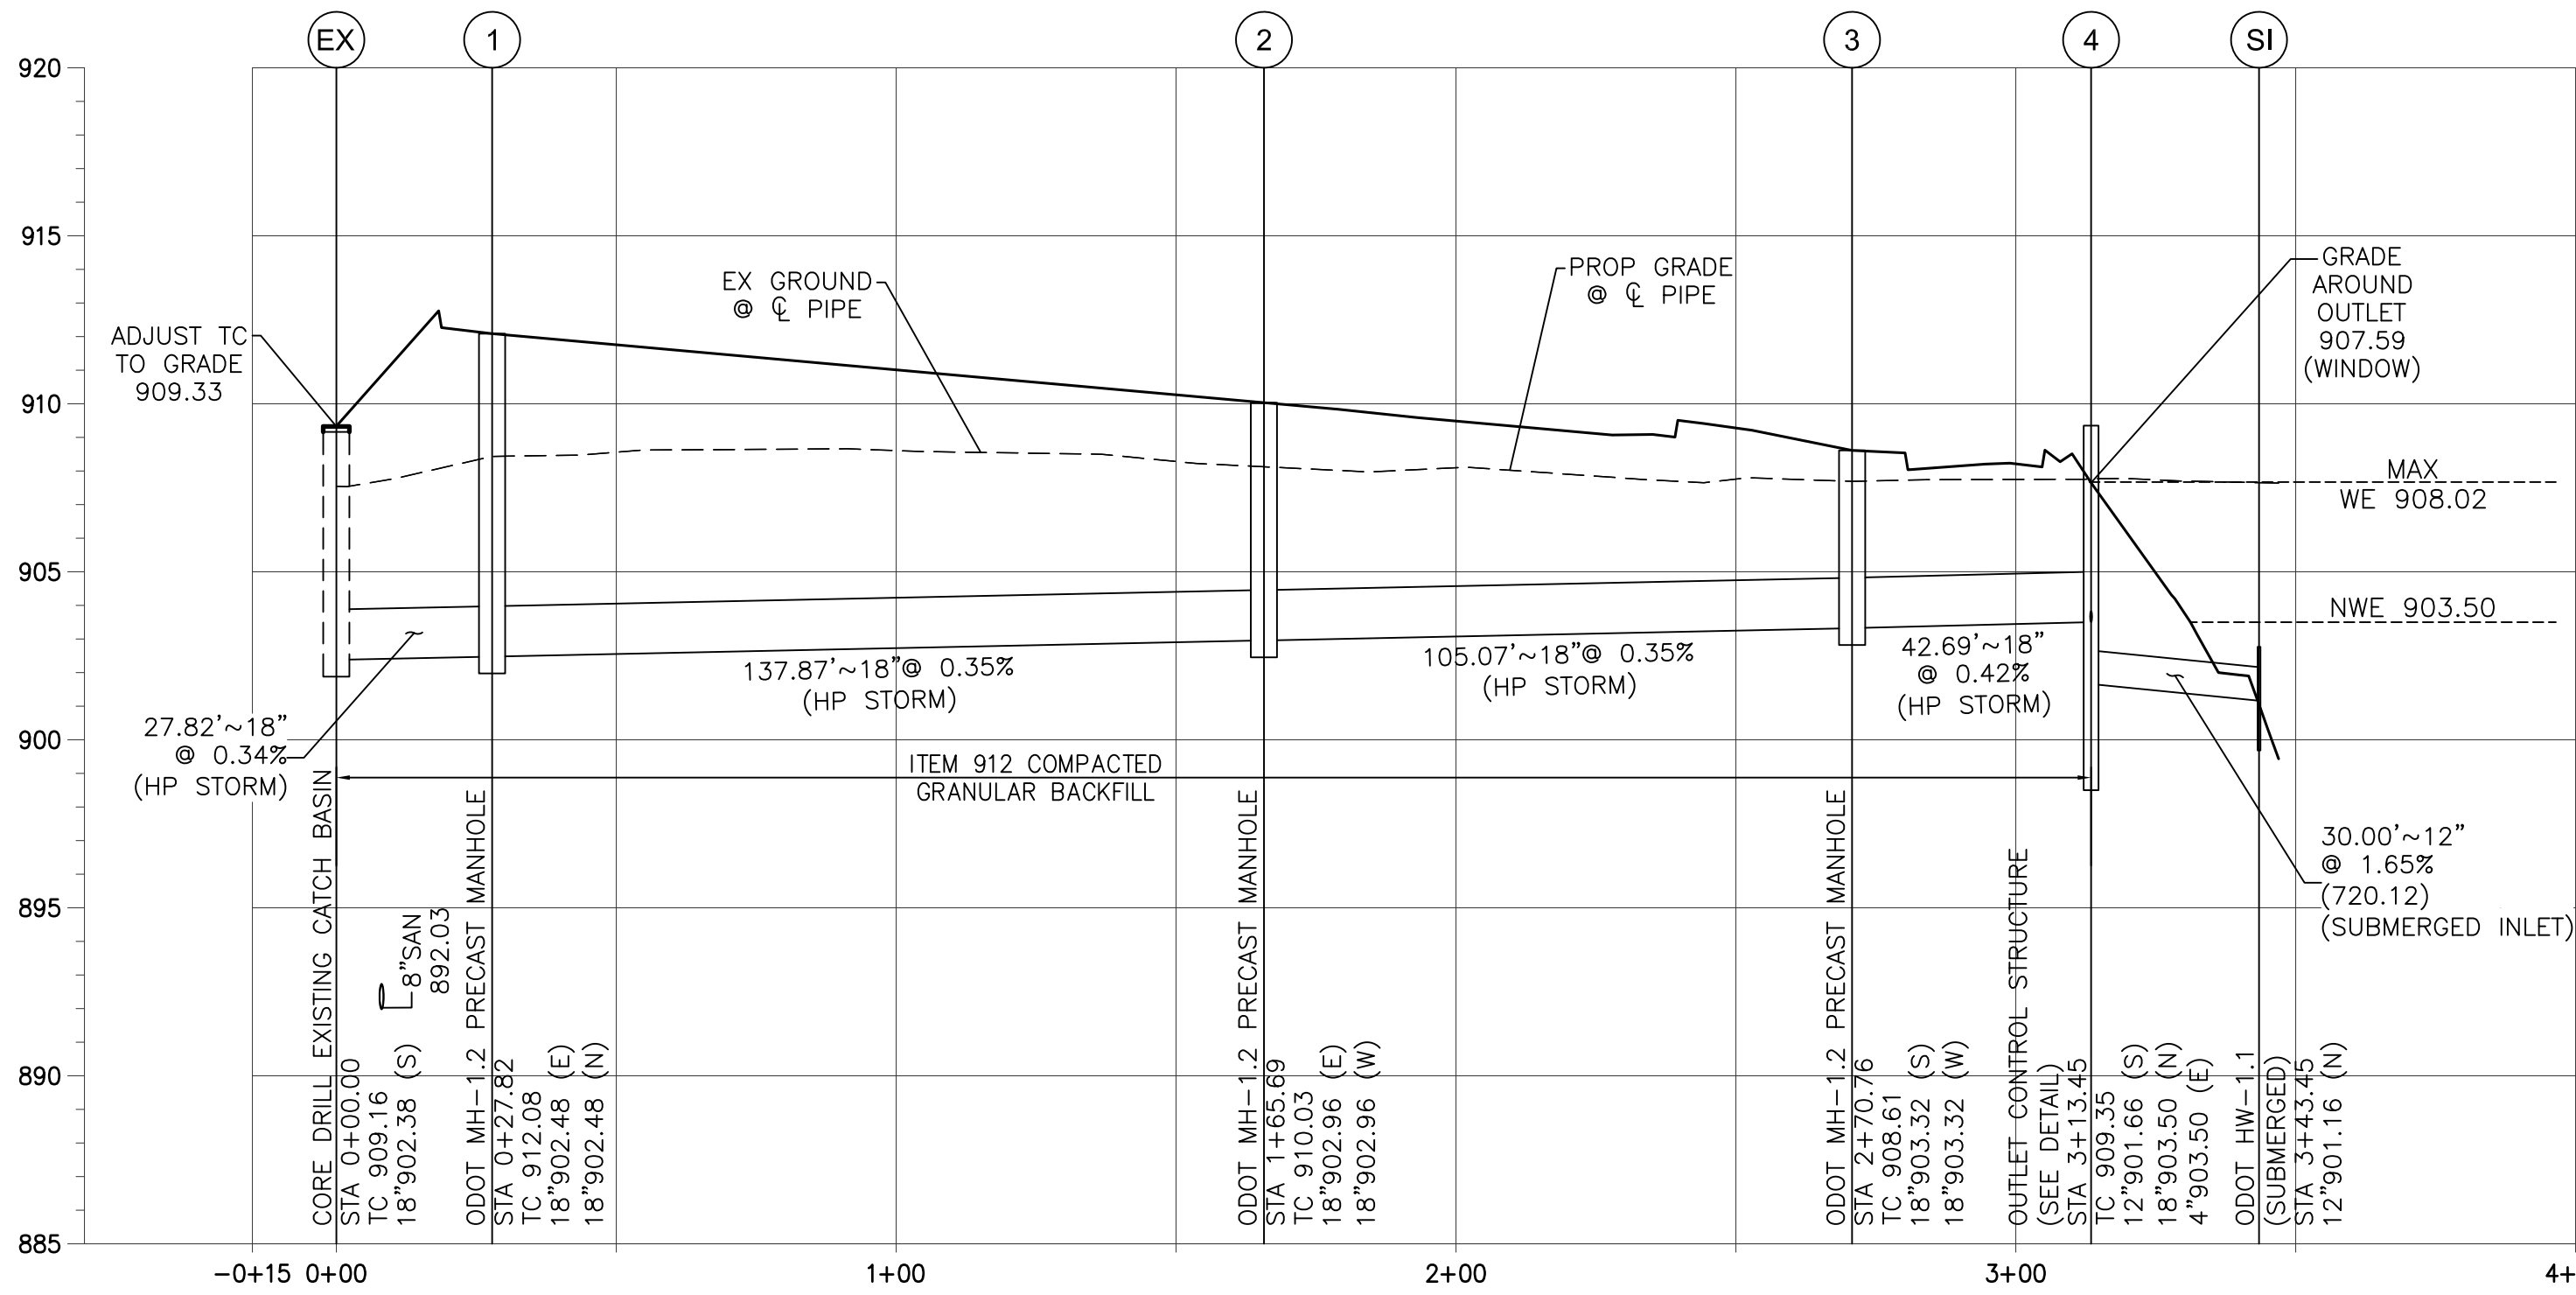


OUTLET CONTROL STRUCTURE
NOT TO SCALE

1

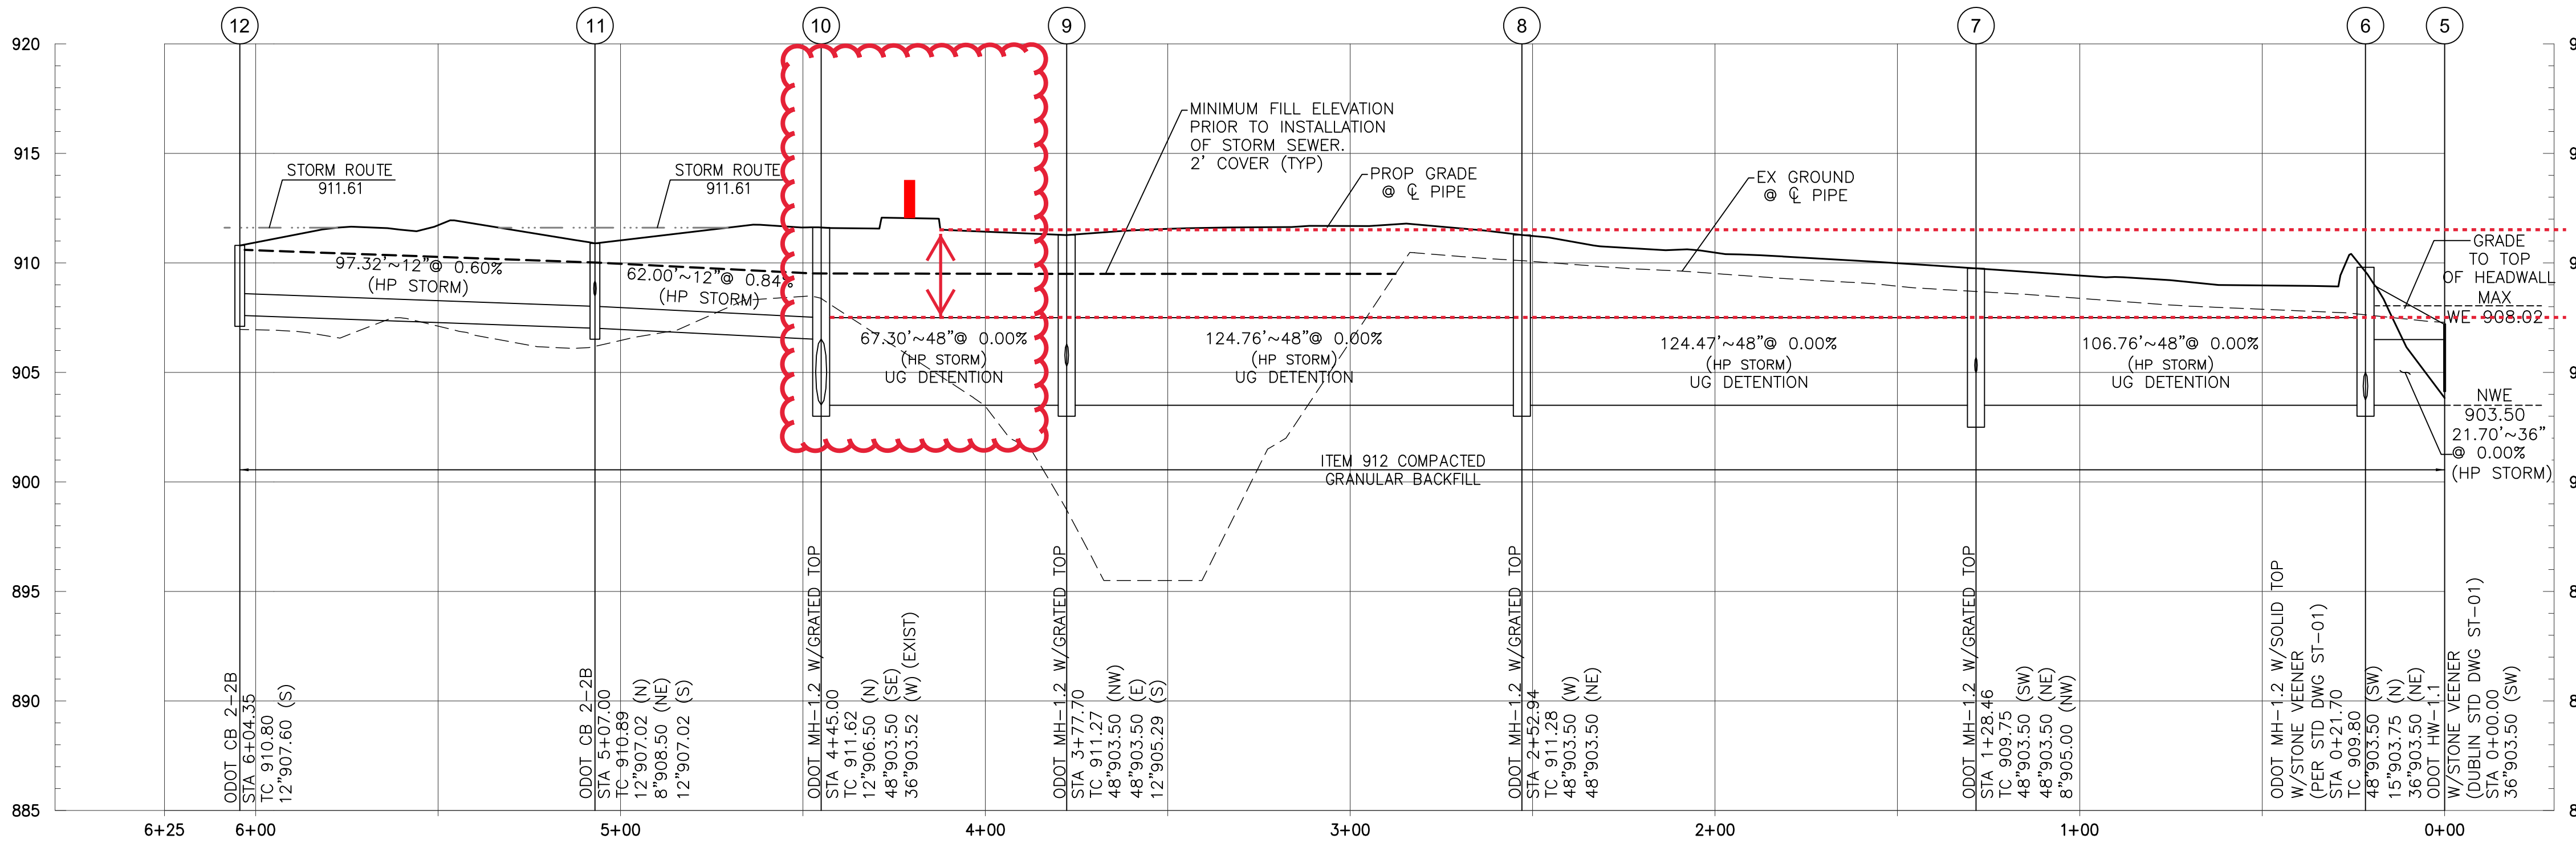

~4'-0" DEEP TO TOP OF ASPHALT

SCALE
HORIZ: 1"=30'
VERT: 1"=5'

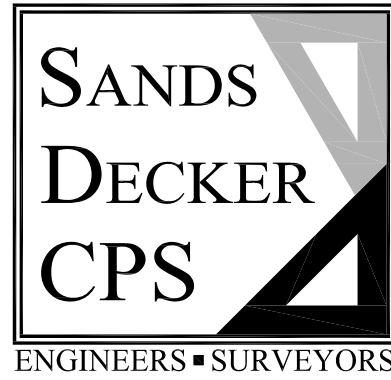

397 WEST FRONT ST
COLUMBUS, OH 43138
740-385-2140
FAX: 740-385-0491


1495 OLD HENDERSON RD
COLUMBUS, OH 43220
614-459-6992
FAX: 614-459-6987
TOLL FREE: 866-277-0600

507 MAIN STREET, SUITE 203
ZANESVILLE, OH 43701
740-450-1640
FAX: 740-450-1641

DRAWING SET		
08/09/2017	DID Review	
06/09/2017	check	
06/13/2017	bid	
06/13/2017	permit	
	construction	

REVISIONS		
12/19/2017	Revise water service per COC comments WSP#4485	
02/21/2018	Revise west drive access for truck access	

SEAL

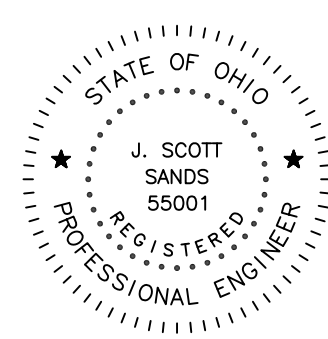

PROJECT NUMBER	A15-046
SHEET TITLE	STORM
SHEET NUMBER	SEWER PROFILES

C1.06

From: Rick Cox
To: [Dave Kaldy](#); [Kris Hager](#)
Subject: RE: MAG JLR Detention Pipe Depth
Date: Thursday, April 19, 2018 1:45:24 PM
Attachments: [image001.png](#)
[image002.png](#)
[image003.png](#)
[image004.png](#)
[image005.png](#)
[image009.png](#)
[image010.png](#)
[image011.png](#)
[image012.png](#)
[image013.png](#)

I have not problems at all.

If you can give 1' of wiggle room it should be fine.

From: Dave Kaldy <dkaldy@archall.com>
Sent: Thursday, April 19, 2018 1:43 PM
To: Rick Cox <RCox@sandsdeckerpcs.com>; Kris Hager <KHager@archall.com>
Subject: RE: MAG JLR Detention Pipe Depth

Rick,

Do you see any issues with putting a sign on top of this?

DAVE KALDY

PRINCIPAL

Logo 1b



ARCHITECTURAL ALLIANCE

WE'VE MOVED!

49 EAST THIRD AVENUE

COLUMBUS OHIO 43201

P 614.469.7500

C 440.503.1928

F 614.469.0500




From: Rick Cox [<mailto:RCox@sandsdeckerpcs.com>]
Sent: Thursday, April 19, 2018 1:42 PM
To: Kris Hager <KHager@archall.com>

Cc: Dave Kaldy <dkaldy@archall.com>

Subject: RE: MAG JLR Detention Pipe Depth

Kris

Should be approximately 4' deep to top of asphalt where your arrow is.

 

From: Kris Hager <KHager@archall.com>

Sent: Thursday, April 19, 2018 1:35 PM


To: Rick Cox <RCox@sandsdeckercps.com>

Cc: Dave Kaldy <dkaldy@archall.com>


Subject: MAG JLR Detention Pipe Depth

Rick,

MAG JLR – Looking at the site utility plan, how deep is the 48" UG Detention pipe shown below?

 

We would like to put a ground sign on that island. The footer will need to go down 36" minimum to avoid frost. Will this be a problem?

 

KRIS HAGER

ASSOCIATE

archall



ARCHITECTURAL ALLIANCE

49 EAST 3RD AVENUE

COLUMBUS OH 43201

P 614.469.7500 x 128



Total Control Panel

[Login](#)

To: khager@archall.com [Remove](#) this sender from my allow list

From:

rcox@sandsdeckercps.com

You received this message because the sender is on your allow list.