

OCLC

EXTERIOR IMPROVEMENTS

PERKINS+WILL

11 JUNE 2015 : DESIGN DEVELOPMENT
SUBMITTAL FOR ART REVIEW

OCLC
6565 KILGOUR PL
DUBLIN, OH 43017

PERKINS + WILL
330 NORTH WABASH AVE.
SUITE 3600
CHICAGO, IL. 60611



**OCLC Entry Canopy Application
City of Dublin Administrative Review Team Review**



Main Building Entrance Improvements – 6565 Kilgour Place

This is a proposal to refurbish the visitor and employee entrance on the North side of the existing office building located north of Post Road in the BSC Indian Run Neighborhood District. The proposal includes a request to add a new decorative structural steel canopy at the main entrance of the facility, install new canopy light fixtures, structural steel components, Concrete Footers, Roofing and Finish Surrounds. This is to provide a new decorative feature for the entry of the existing facility.

This proposal also includes a new curtain wall at the East entrance of the existing office building. The East entrance will be closed off with one entrance/exit door through the exterior curtain wall.

This proposal also includes two new roof top units (RTU) that will be recessed back away from the edge of the office building parapet with a Finish Screen wrapped around them. These two RTU will service air into the new North entry vestibule area and East third place area for air circulation.

This is a request for Minor Project Review.

Applicant: Tanner Nelson, Pepper Construction Company of Ohio

Tanner Nelson
Pepper Construction of Ohio
495 Metro Place South
Suite 350
Dublin, Ohio 43017
www.pepperconstruction.com

MAIN: 614.793.4477
DIRECT: 614.793.4489
CELL: 740.202.3455
tnelson@pepperconstruction.com





MAIN
ENTRANCE -
LOCATION OF
NEW CANOPY &
CURTAIN WALL


SECOND
LOCATION OF
NEW CURTAIN
WALL




OCLC - EXISTING AERIAL PHOTO



PERKINS
+ WILL

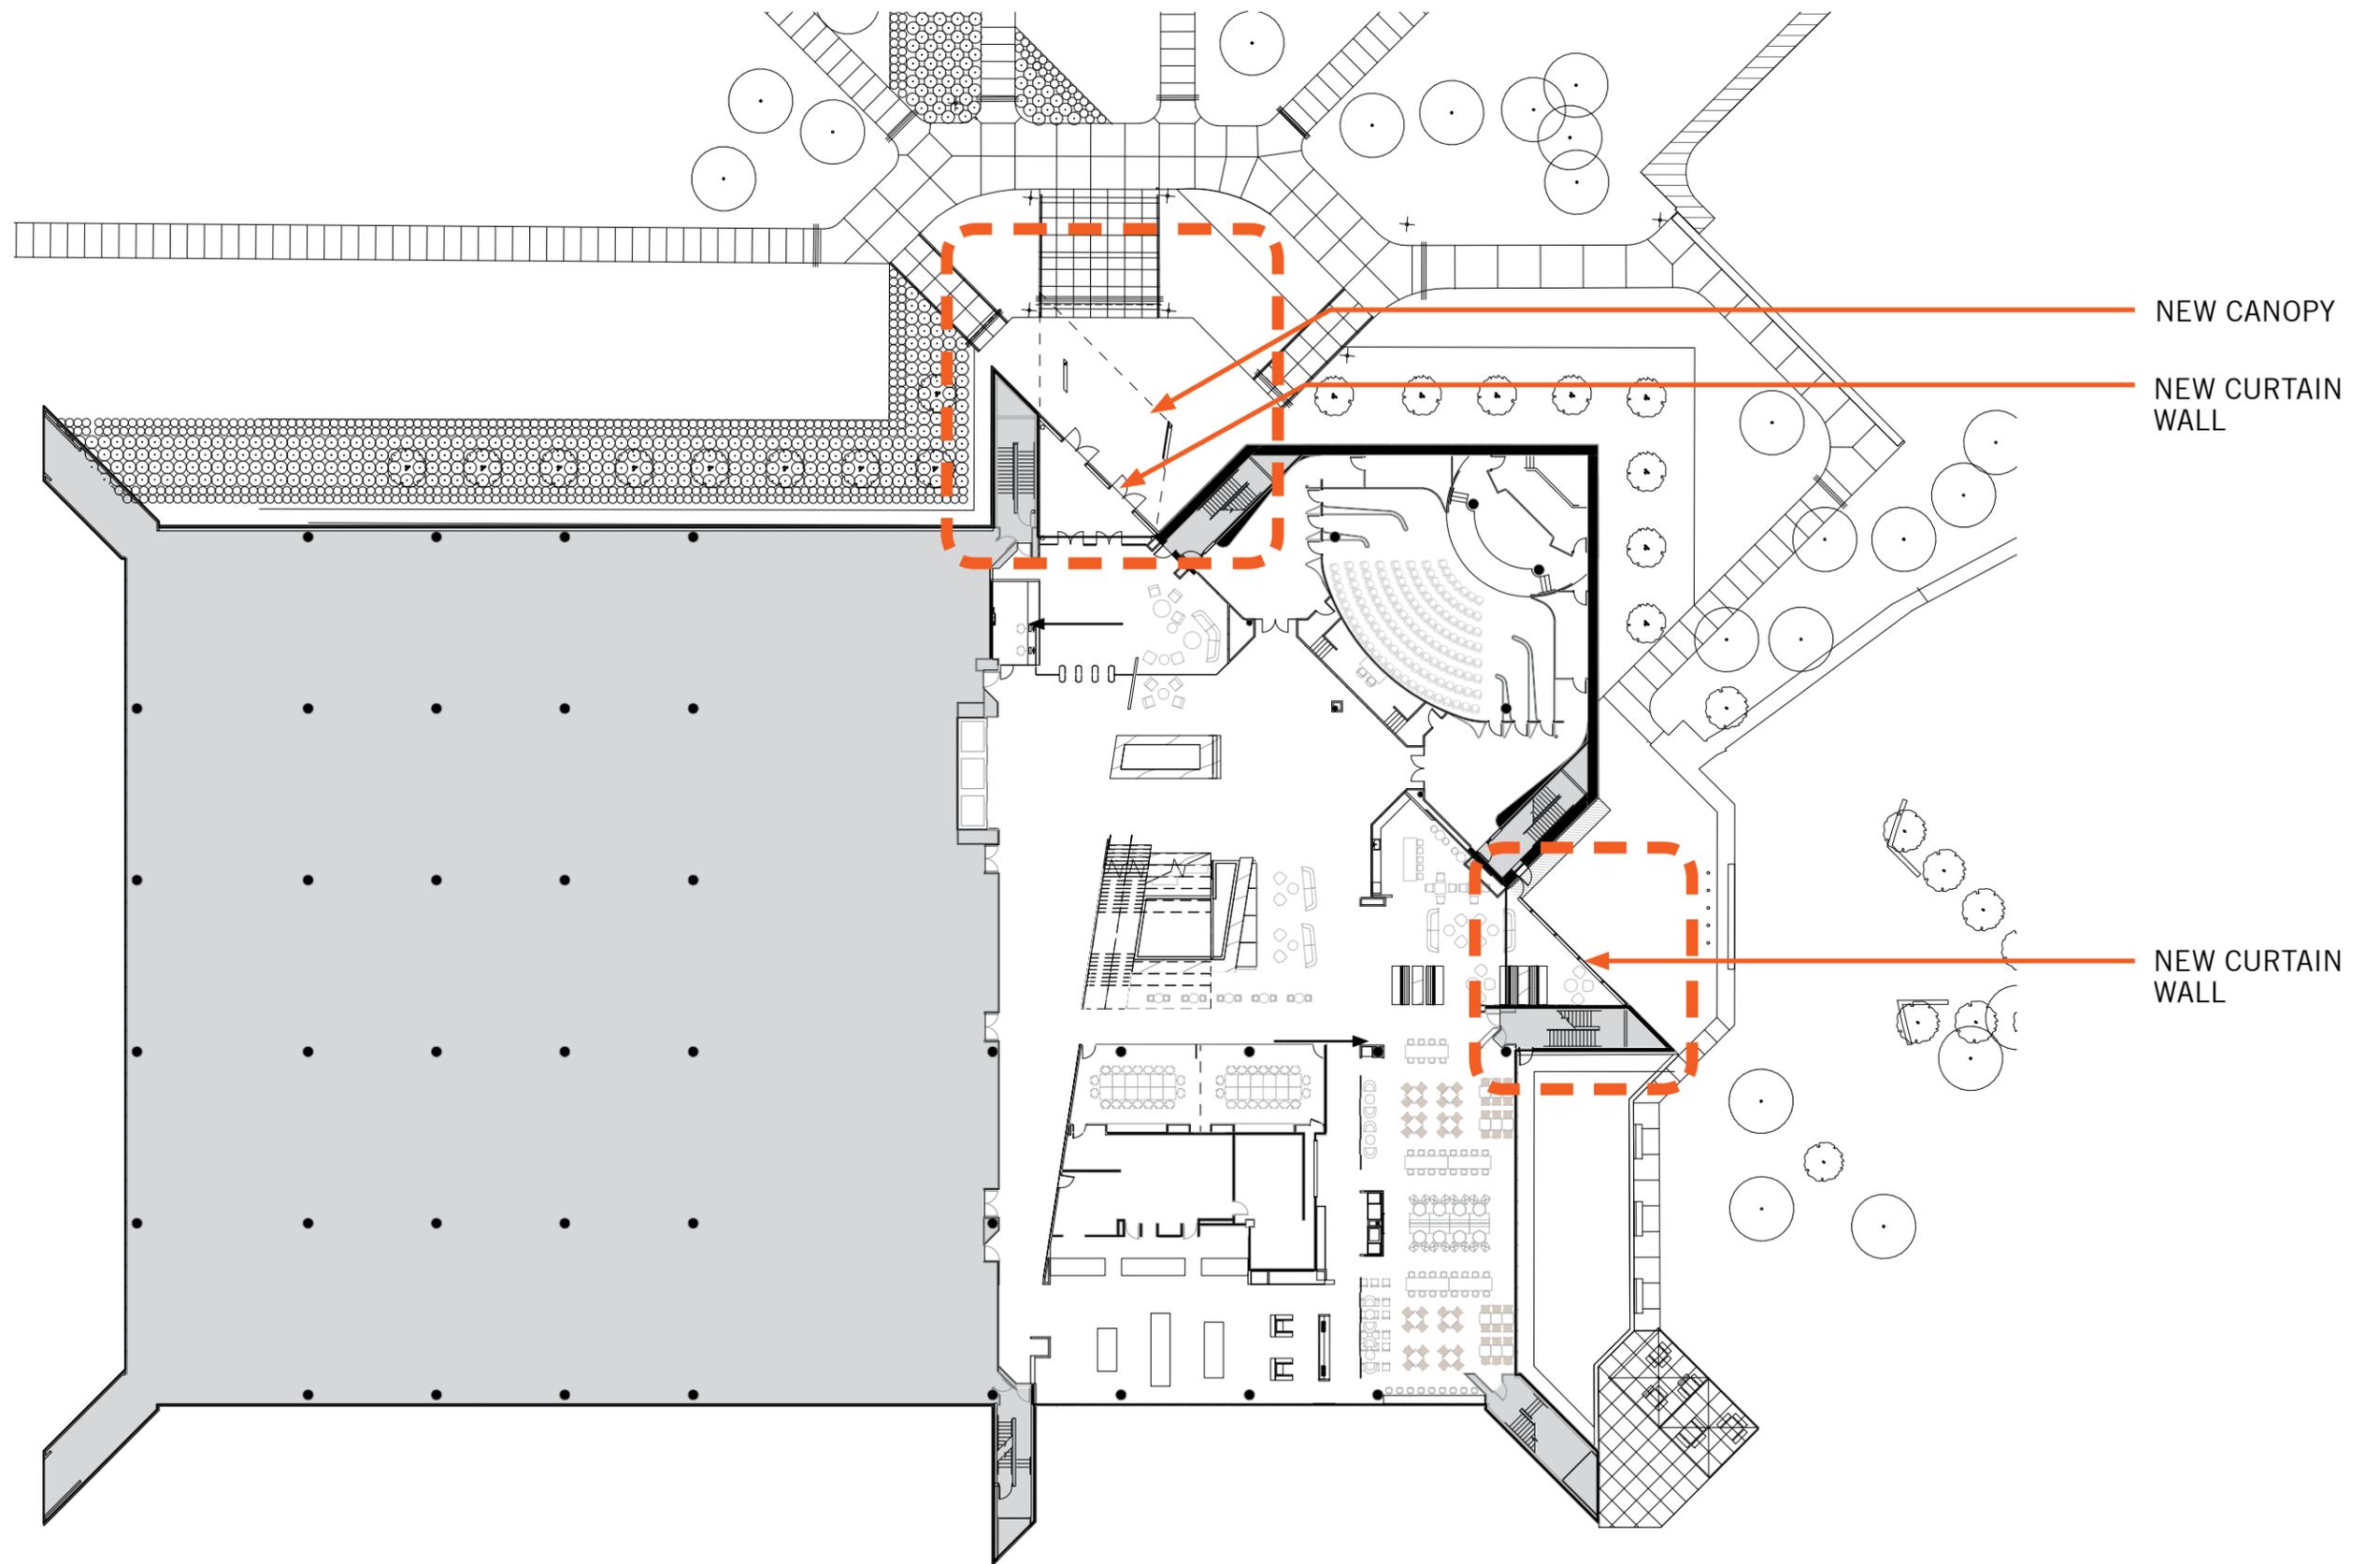


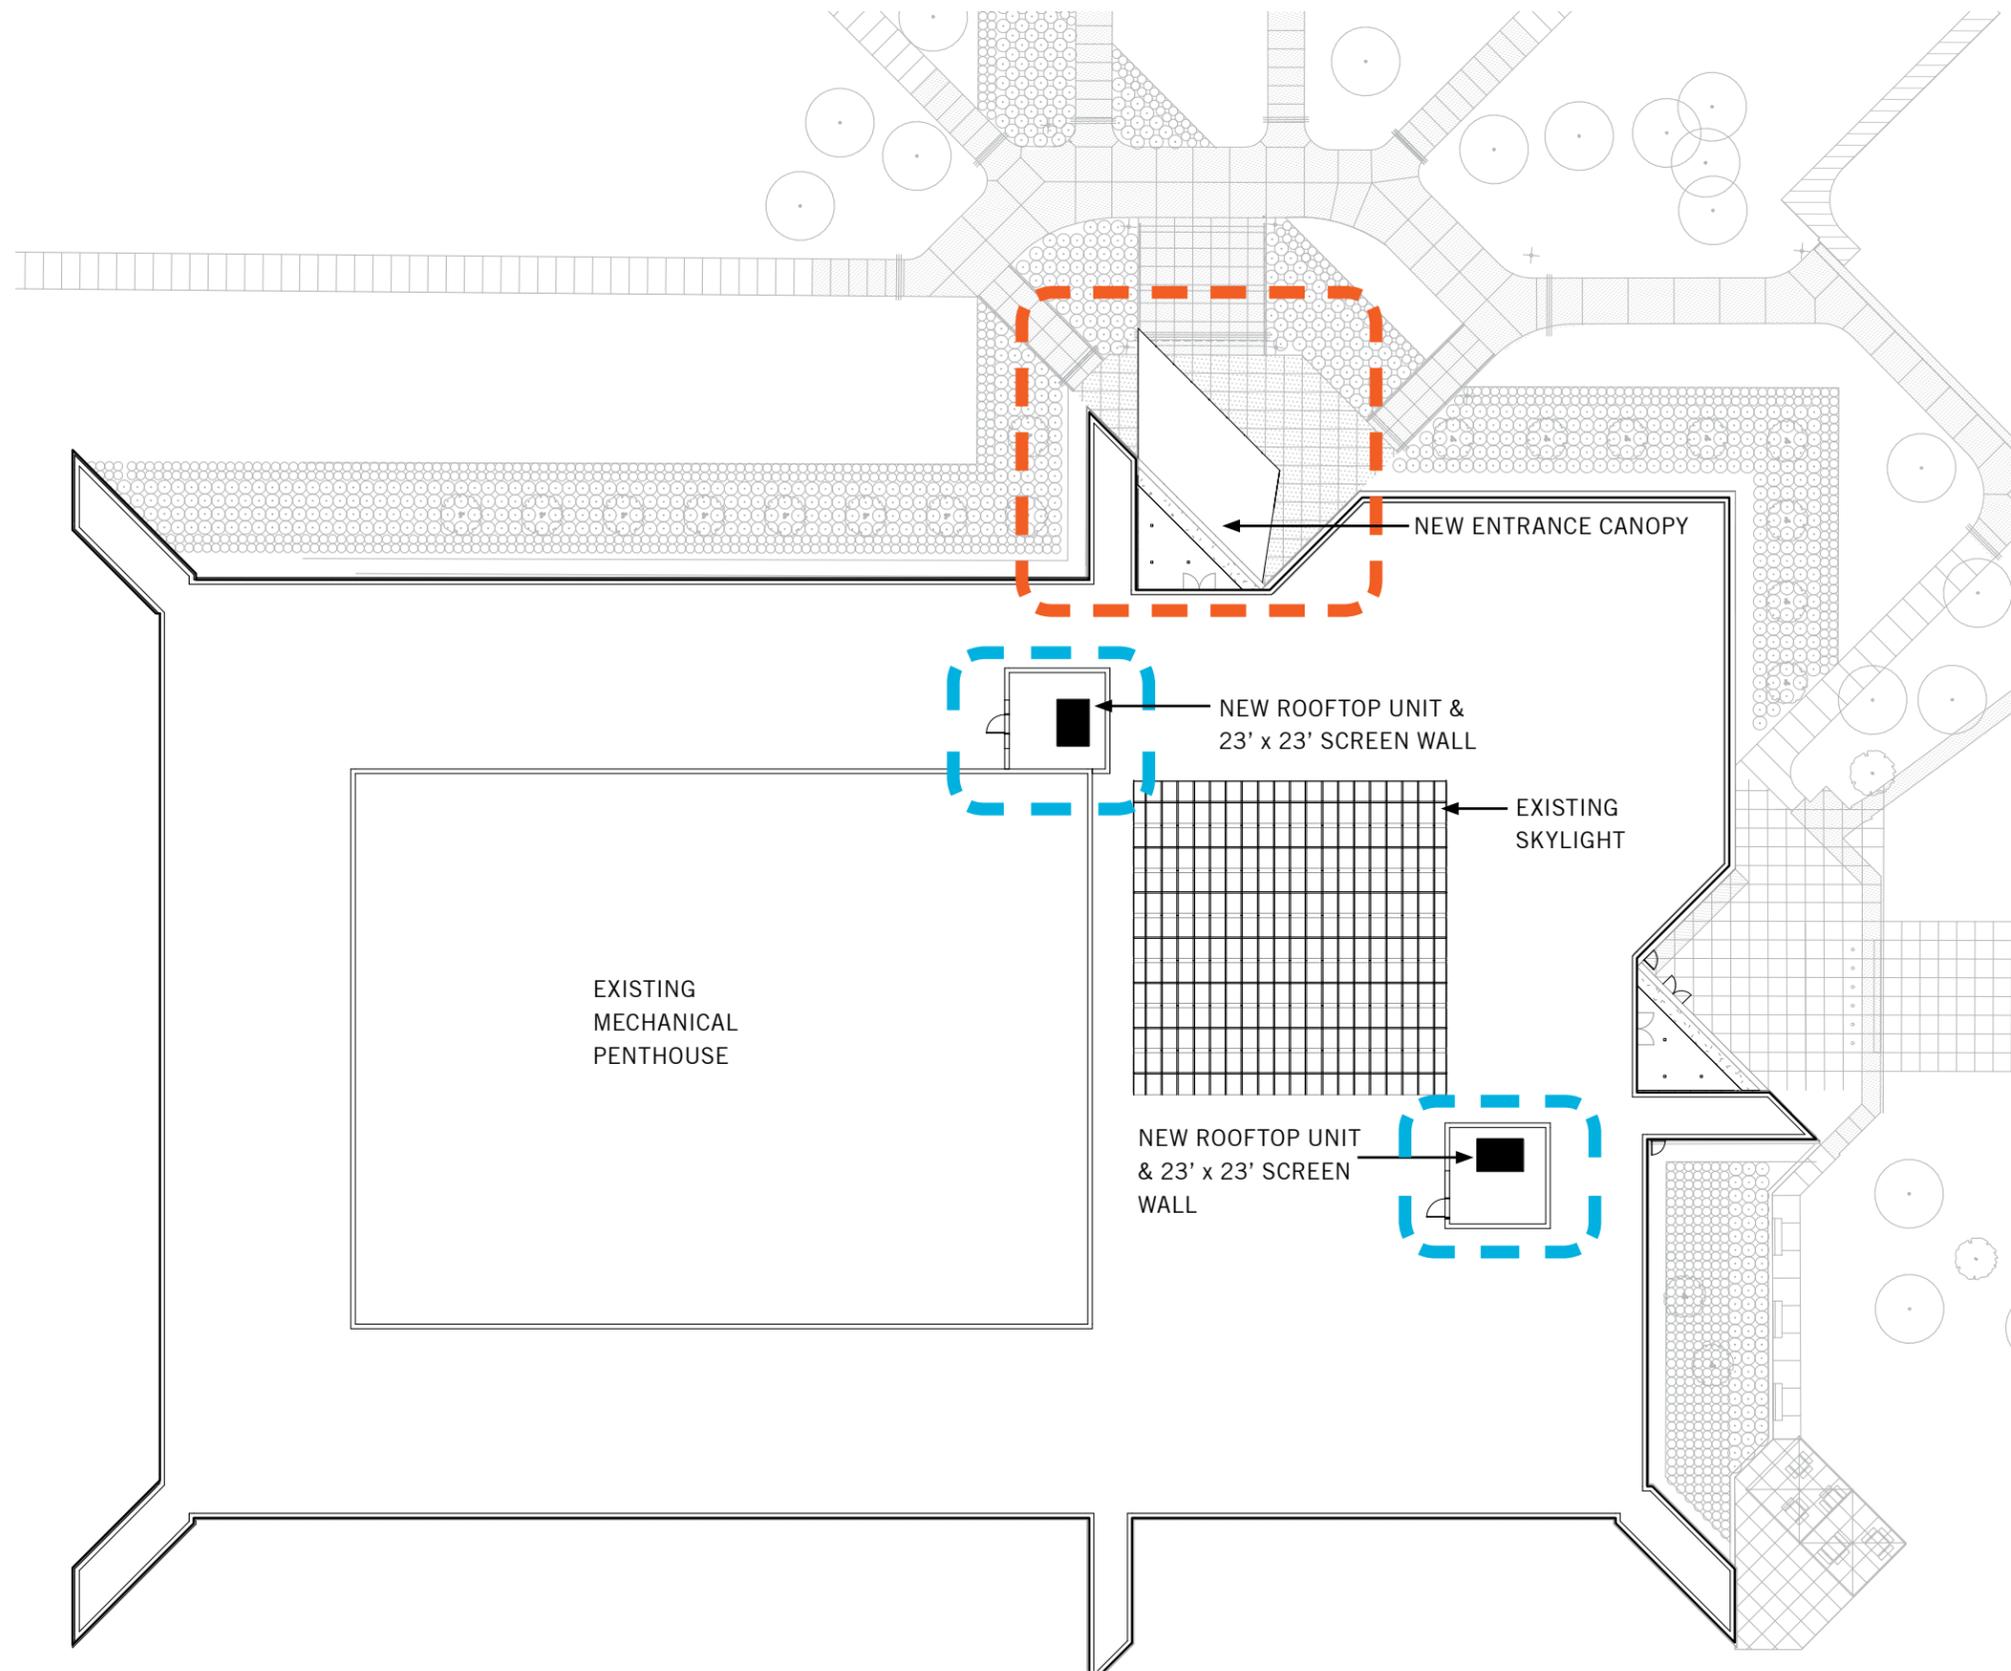





EXISTING ENTRANCE



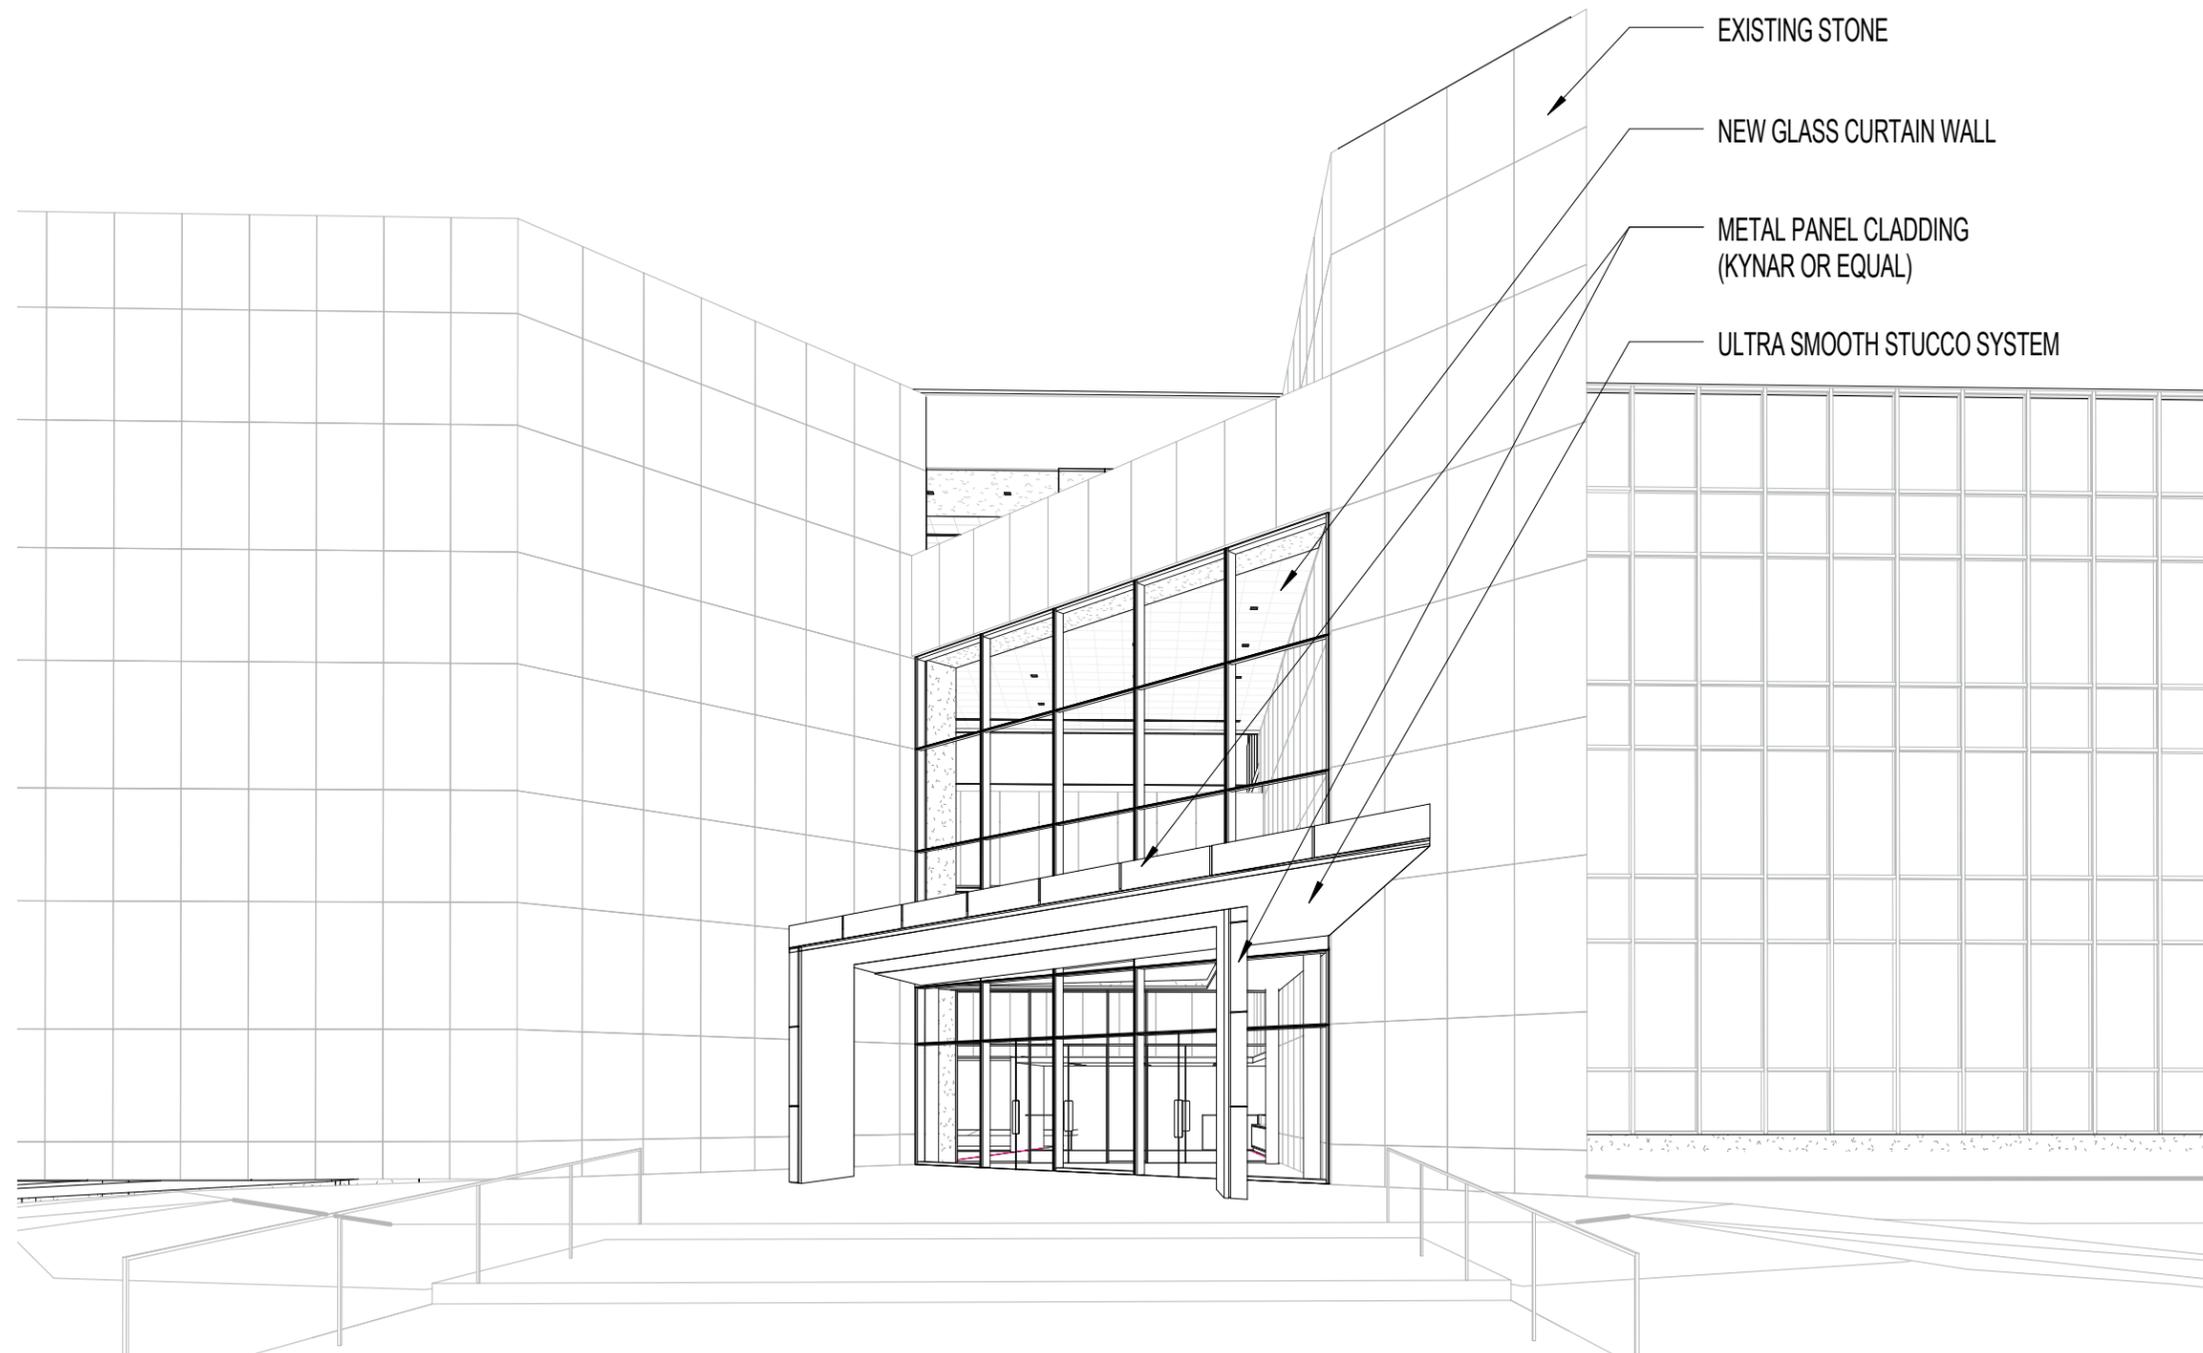

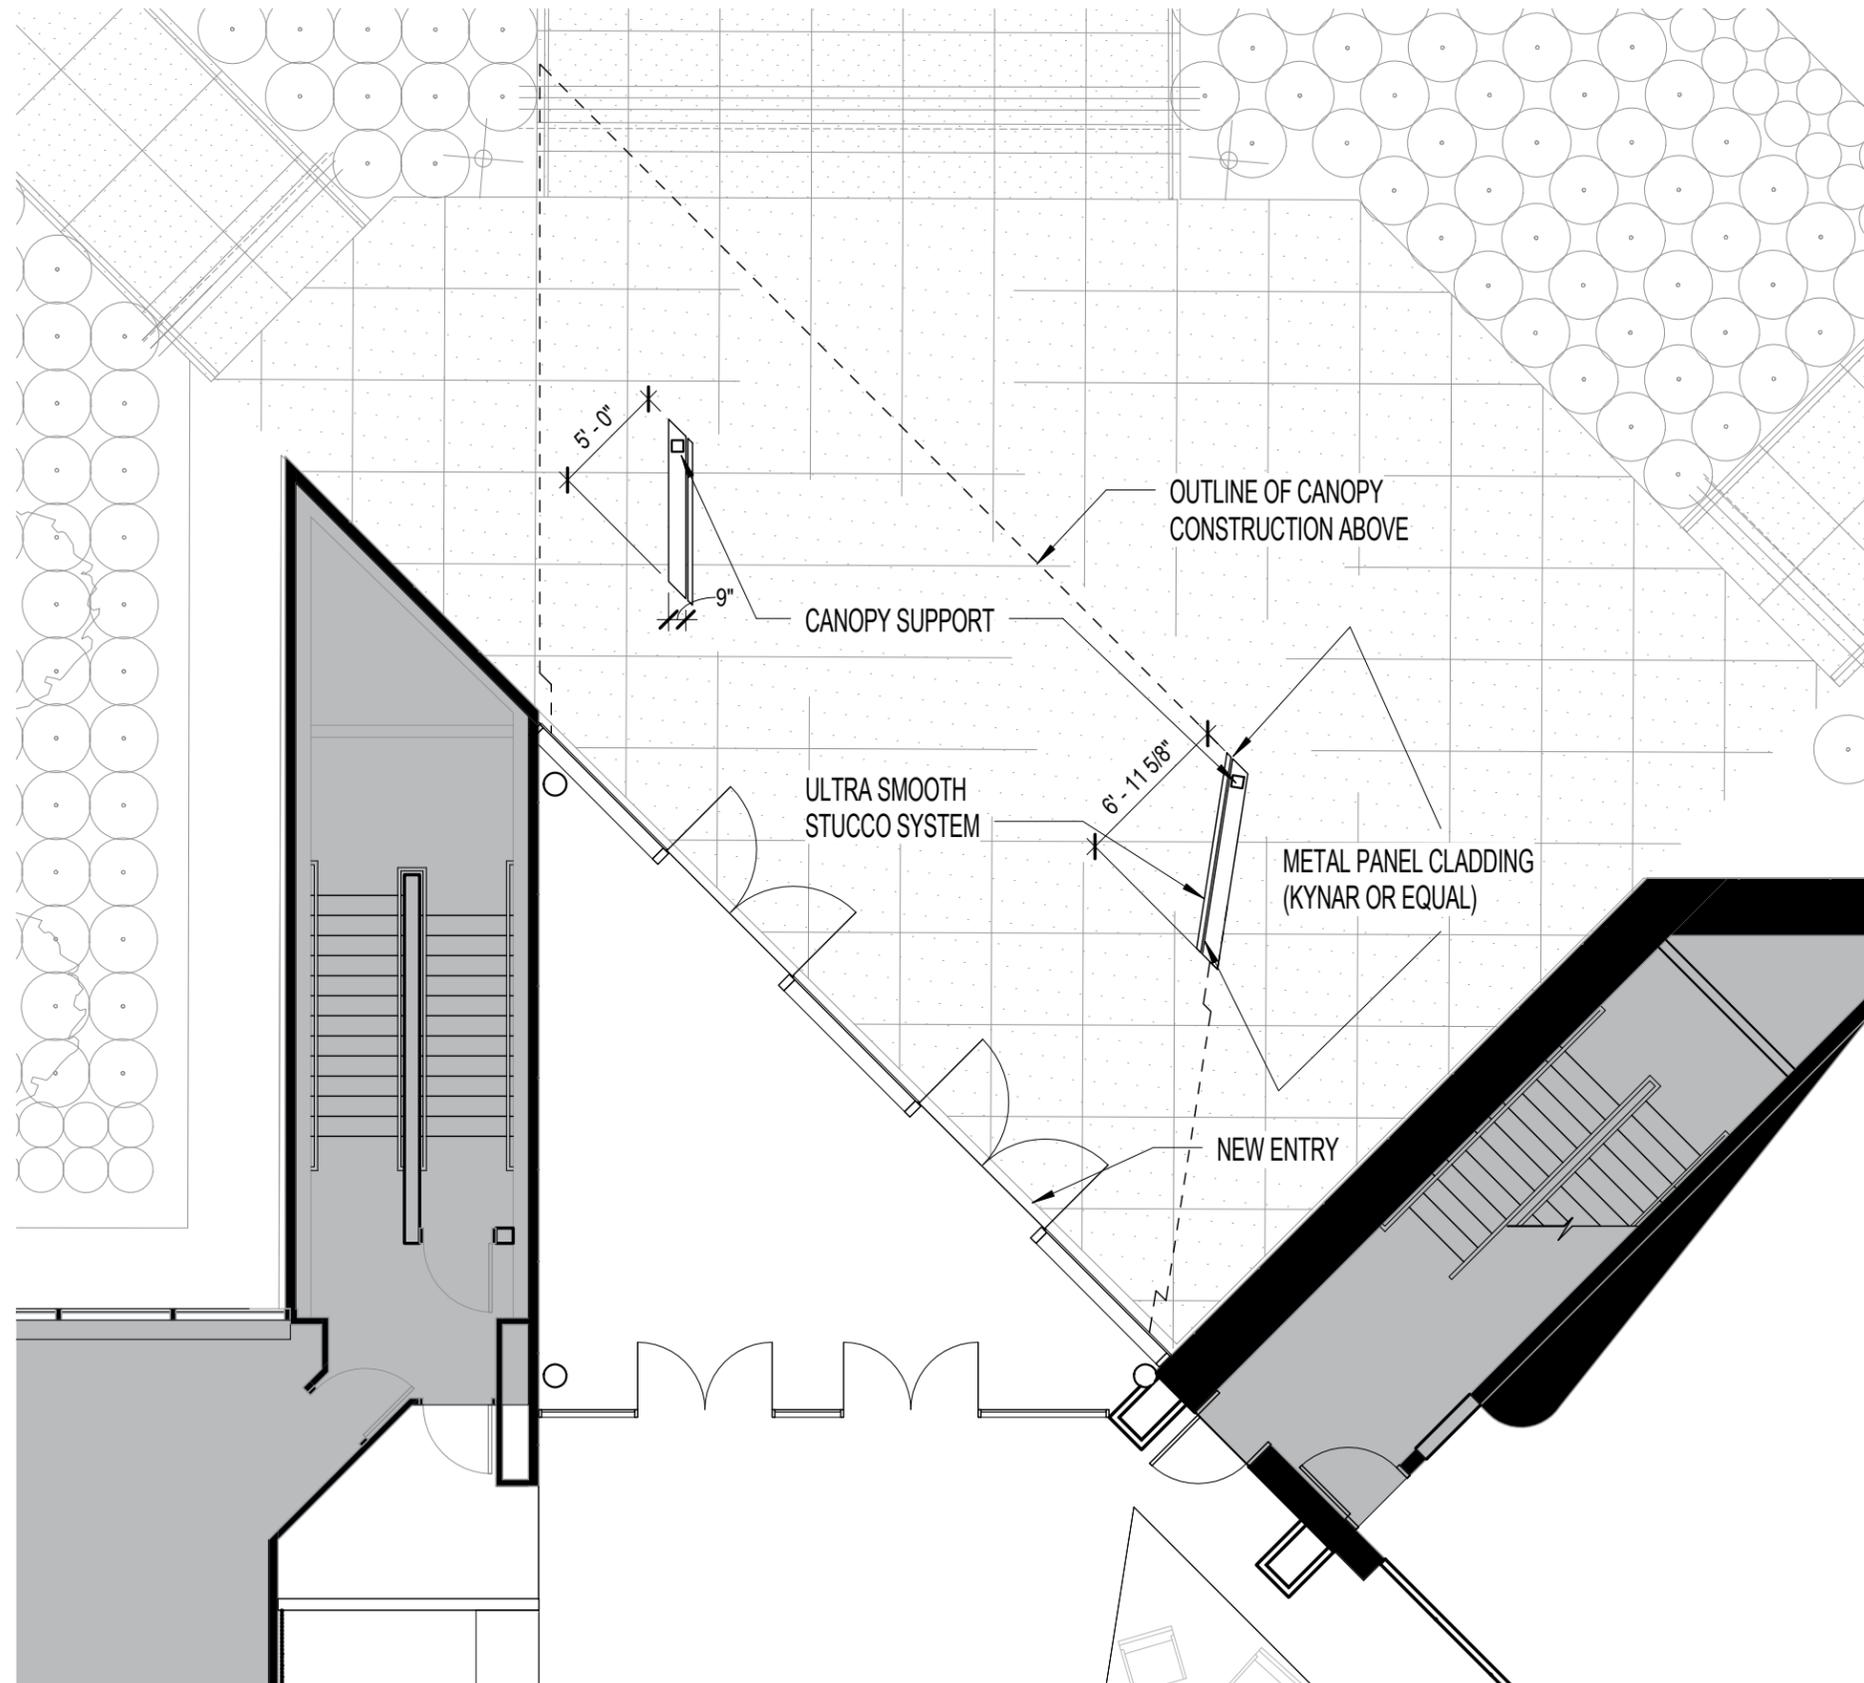



OCLC ENTRANCE CANOPY - FLOOR PLAN

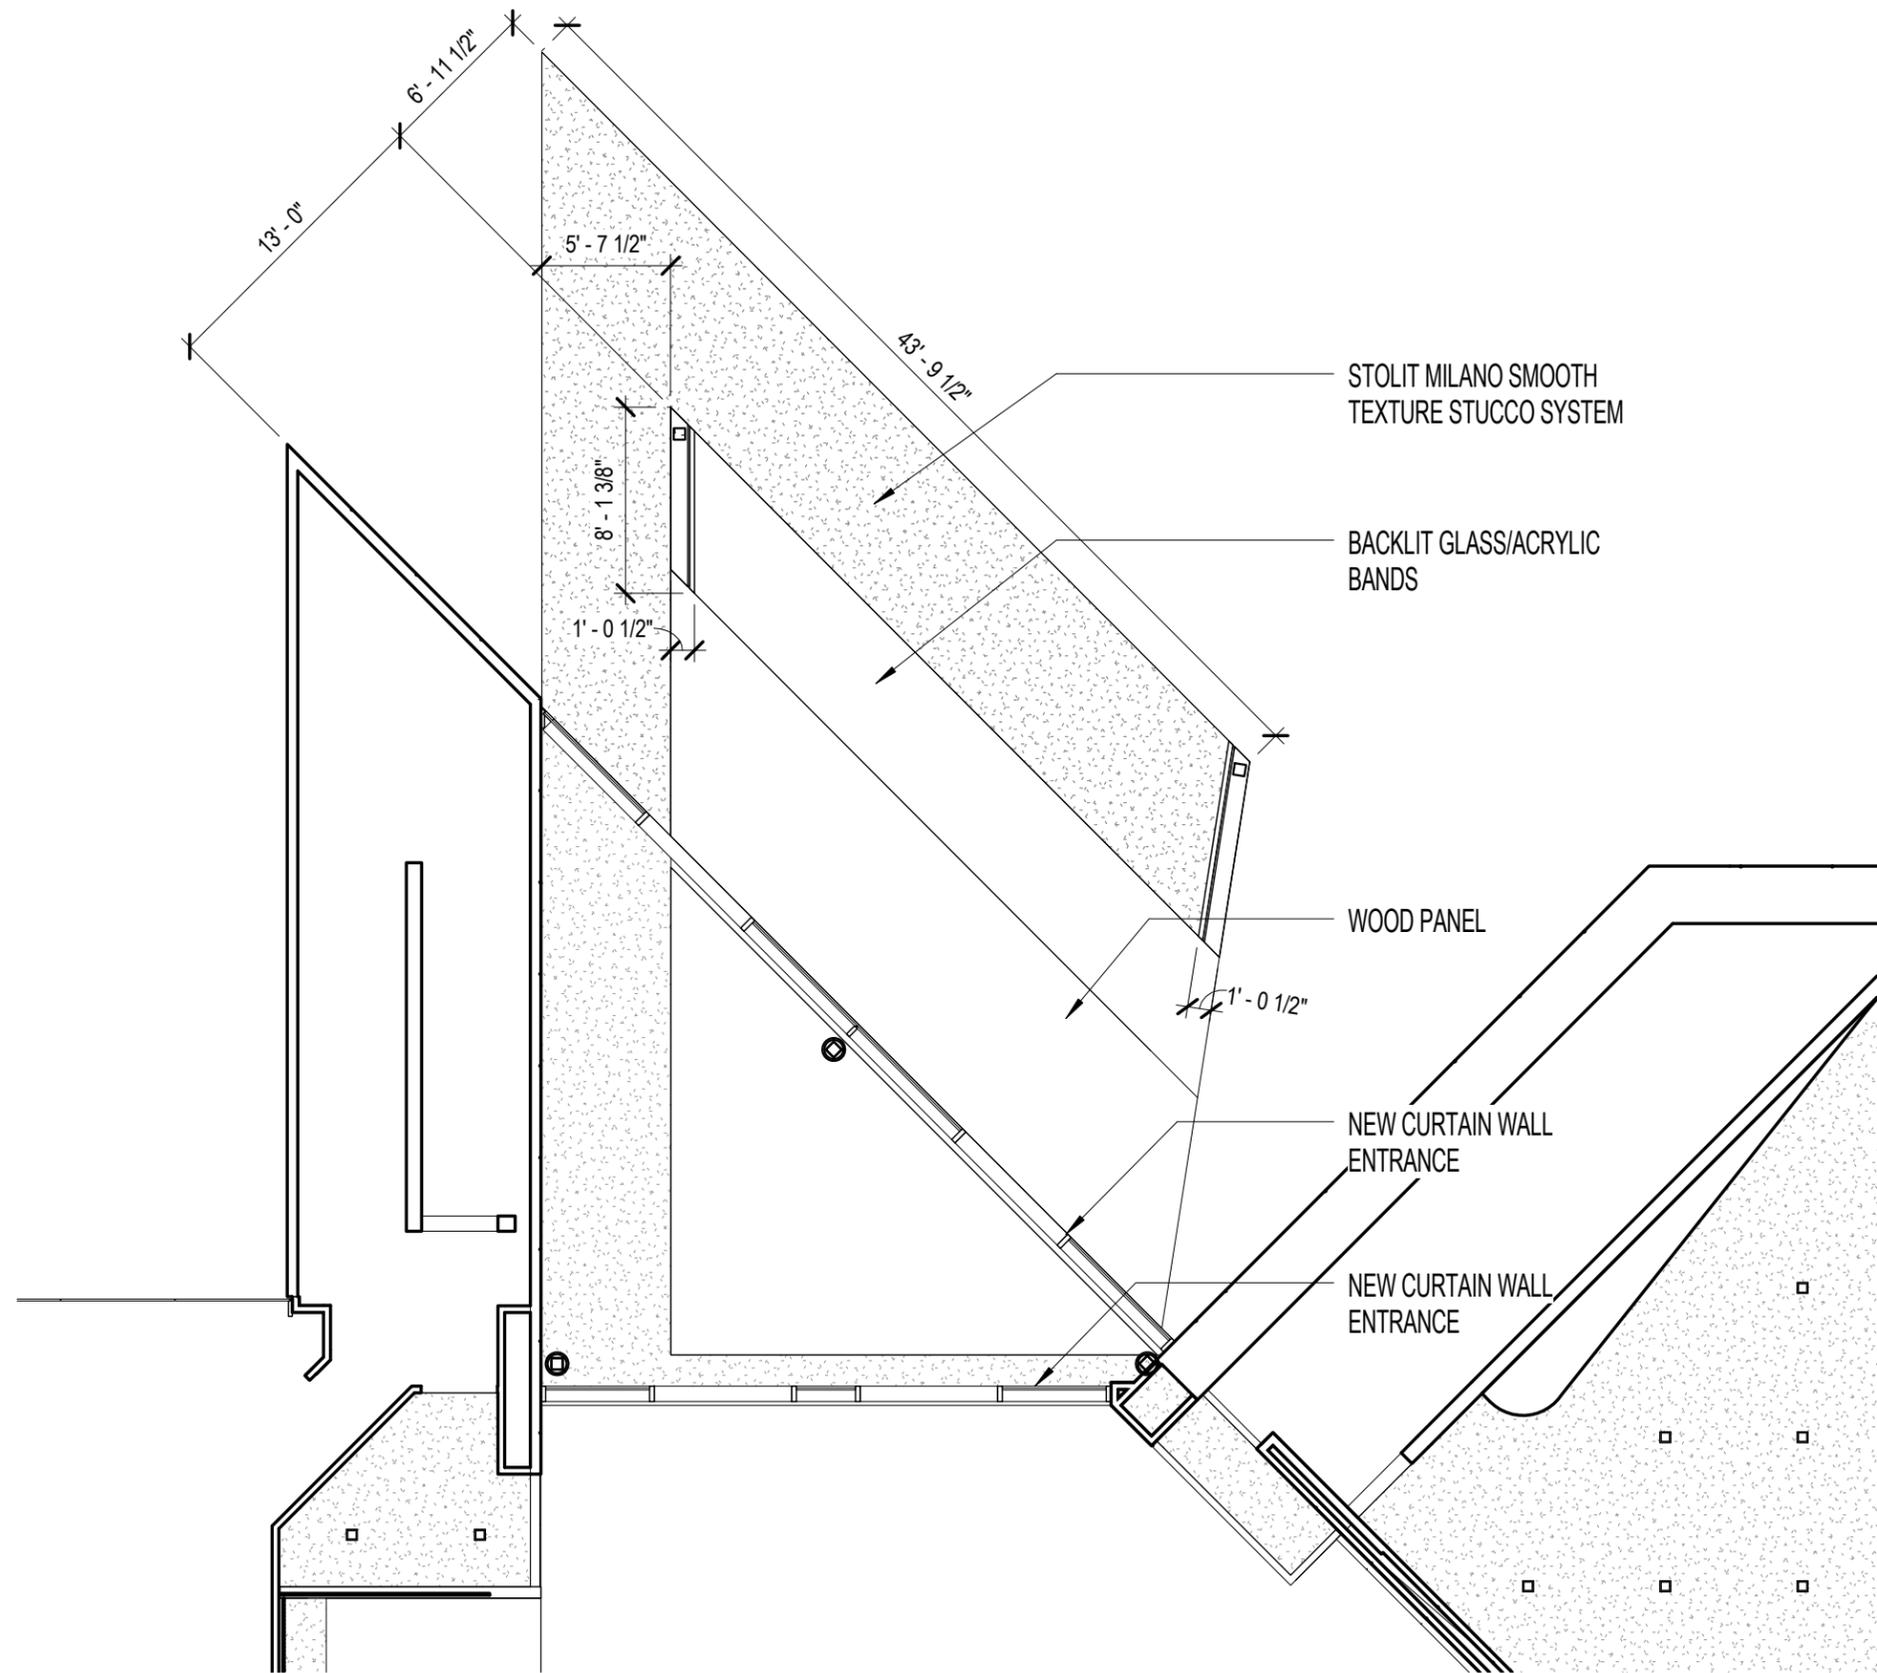

OCLC ENTRANCE CANOPY - CEILING PLAN




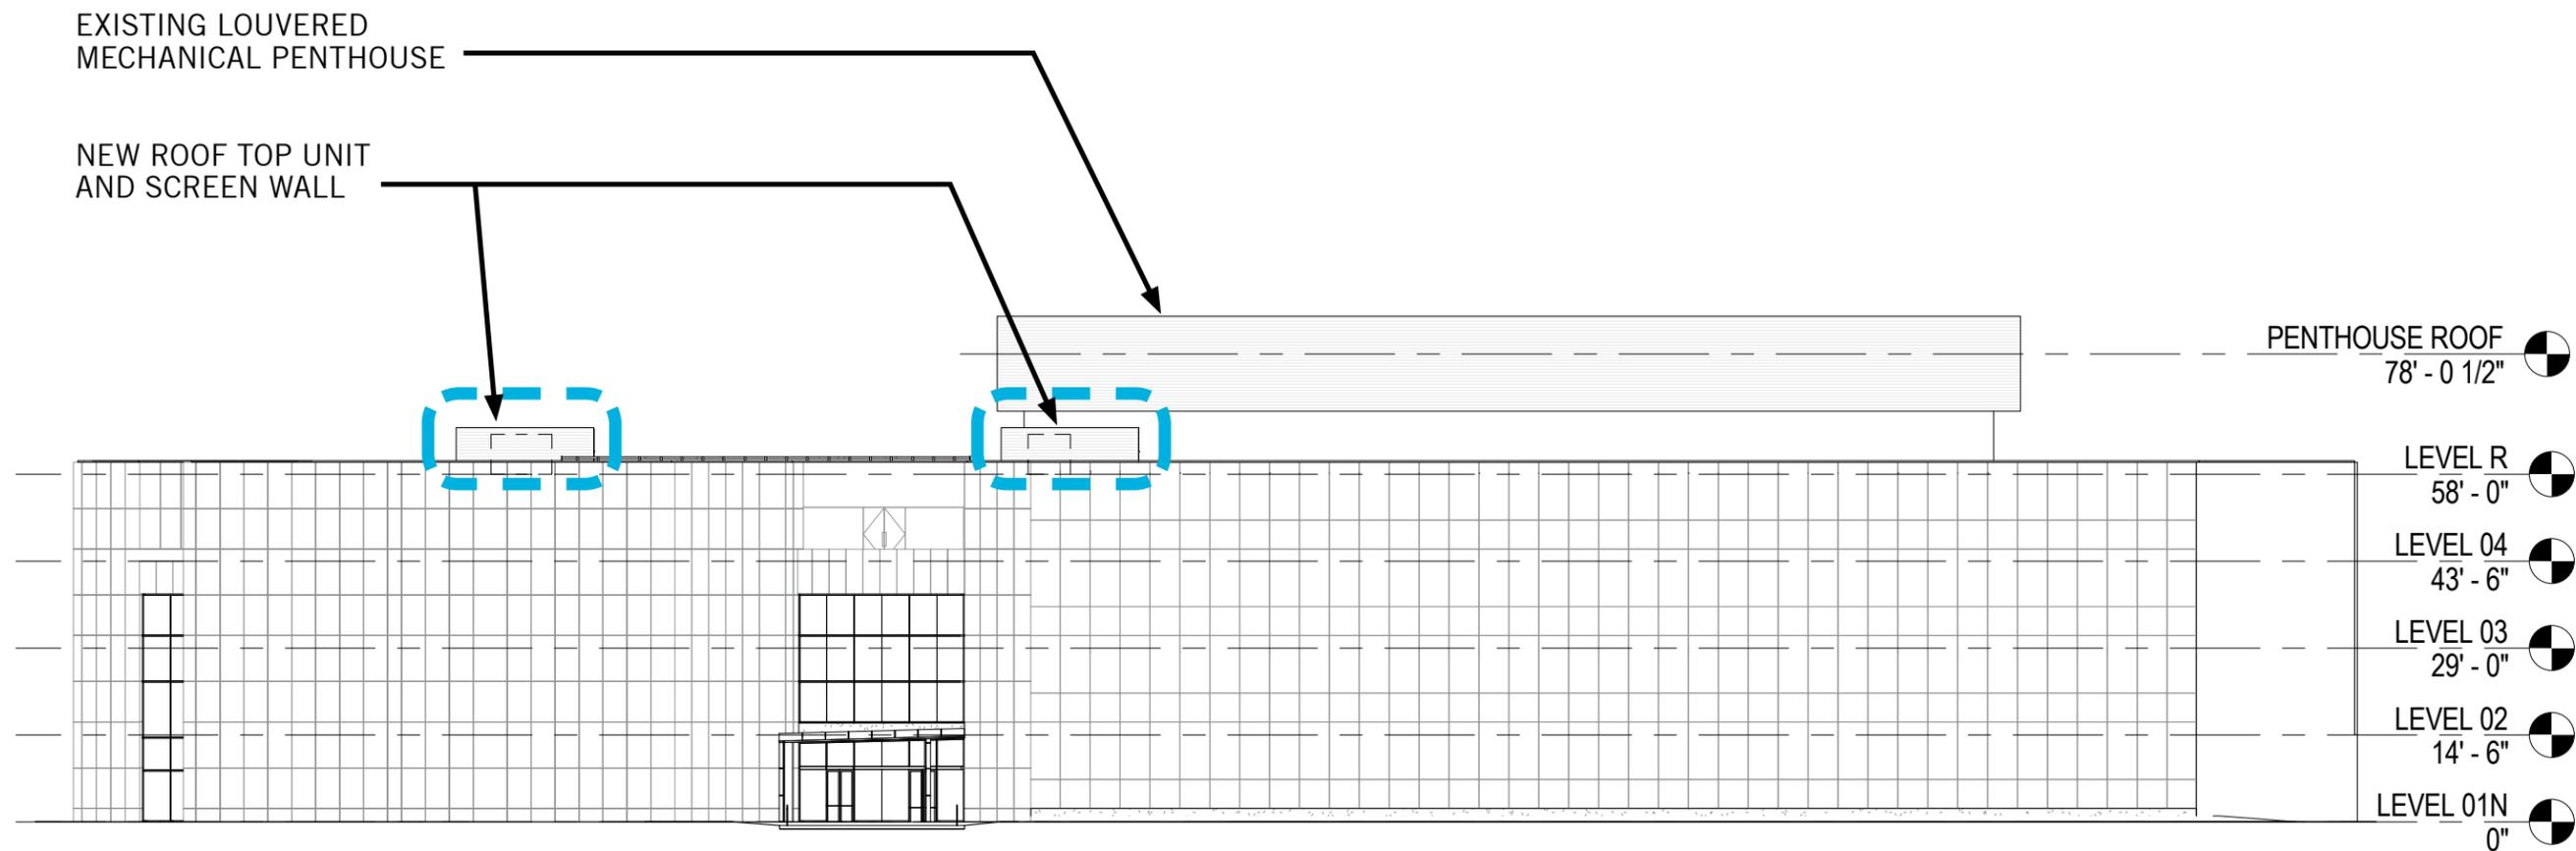


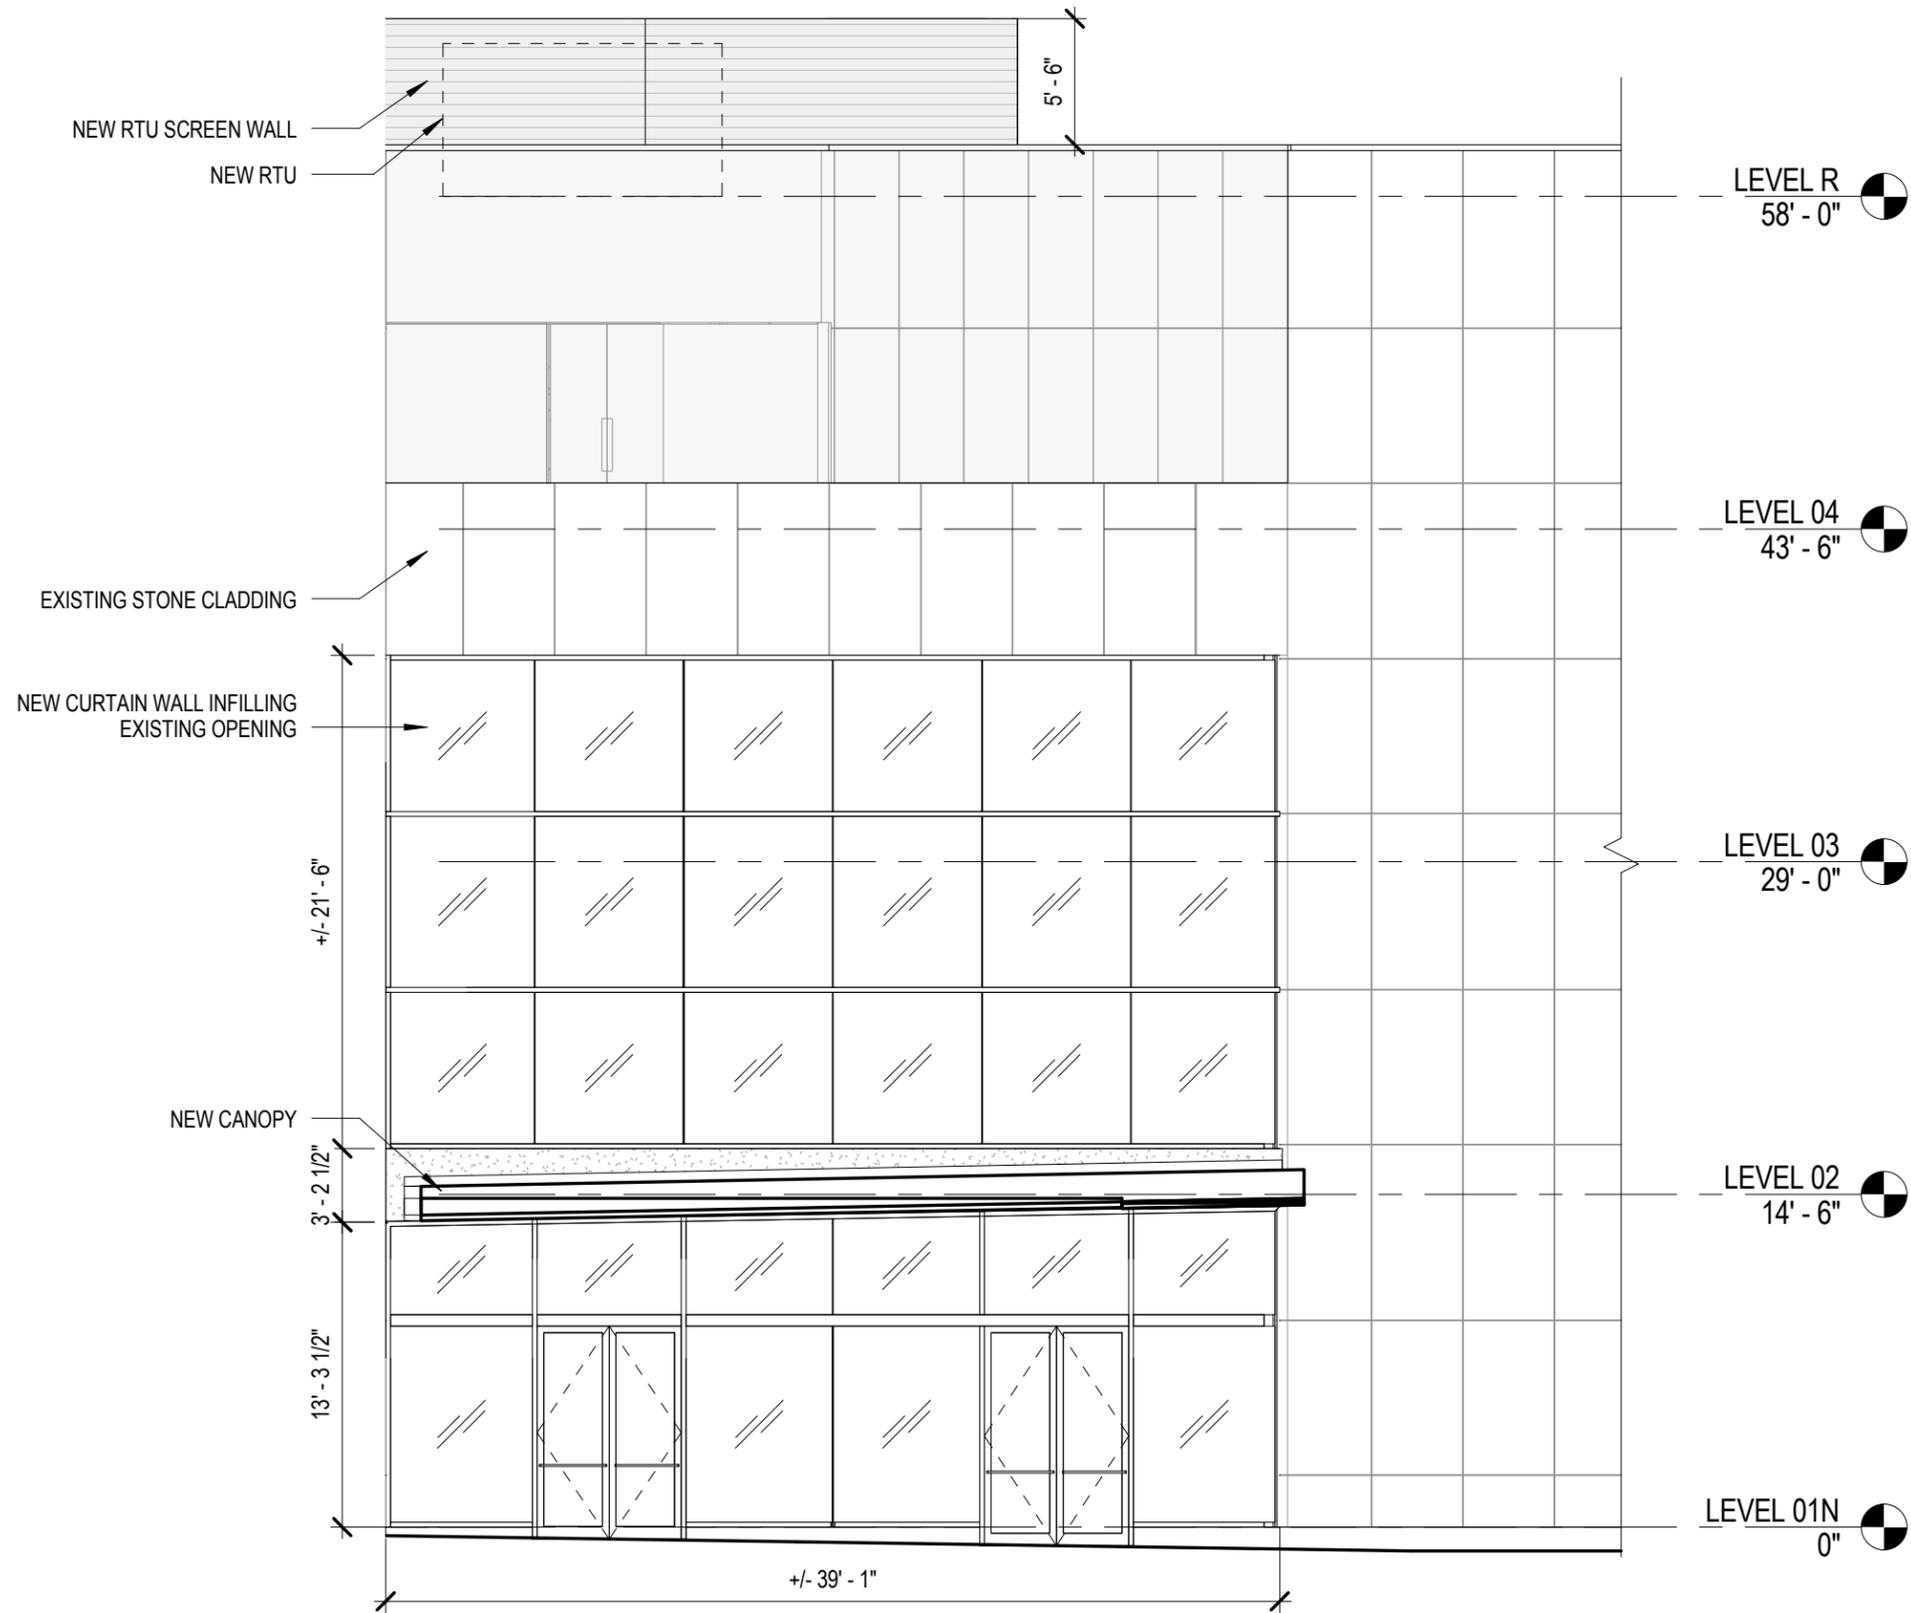


OCLC - NORTH ELEVATION - ENLARGED ENTRY AREA




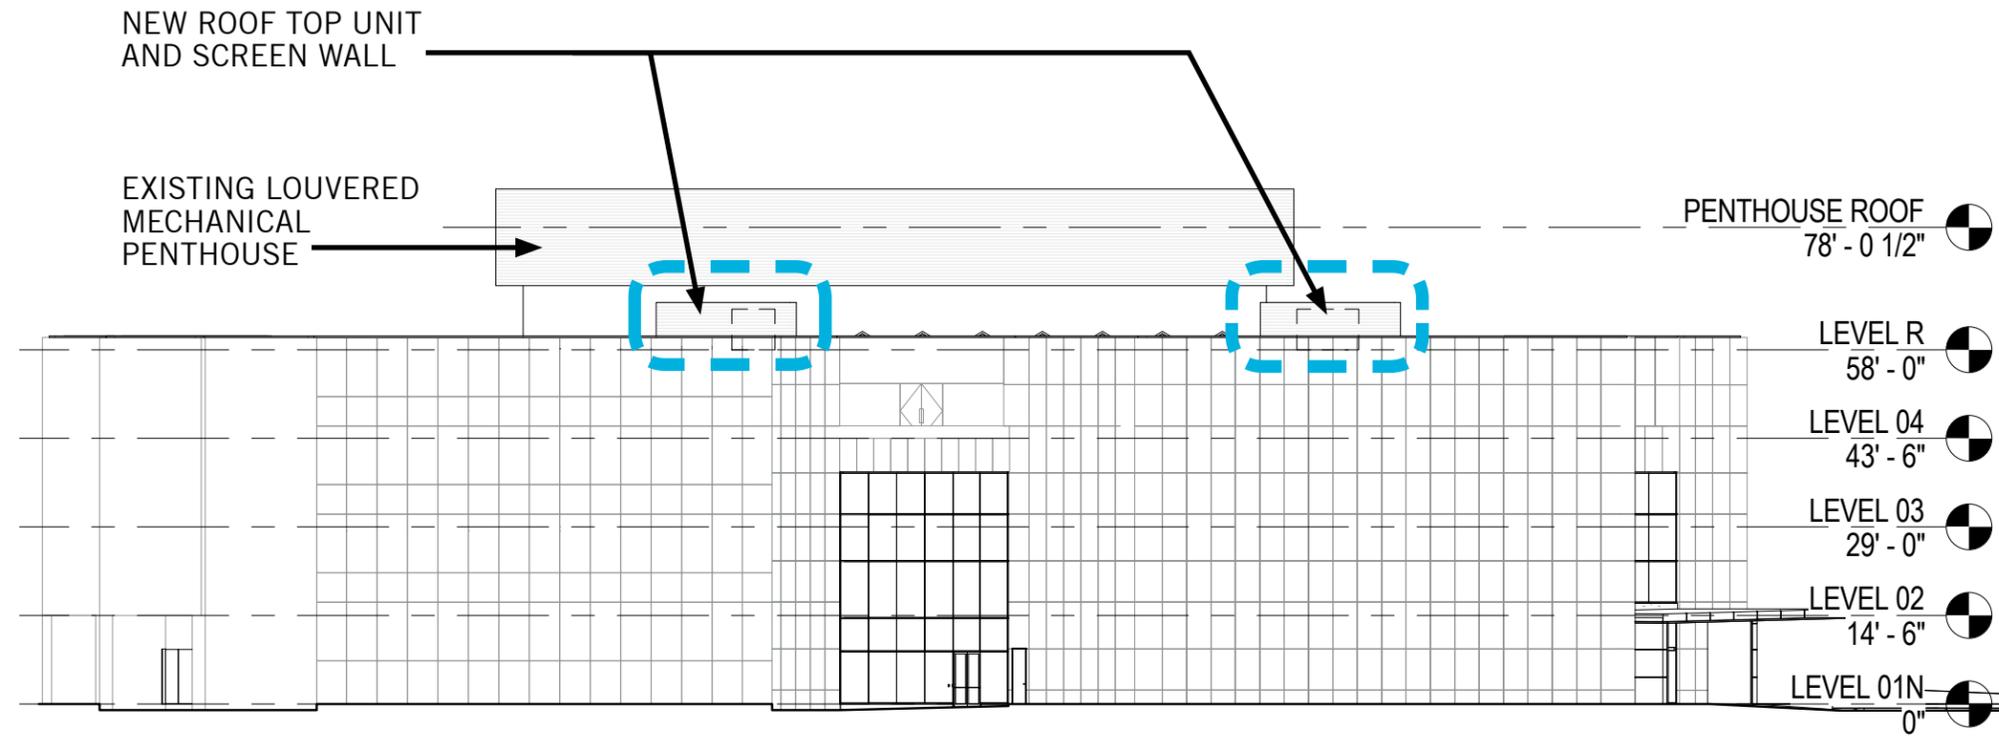

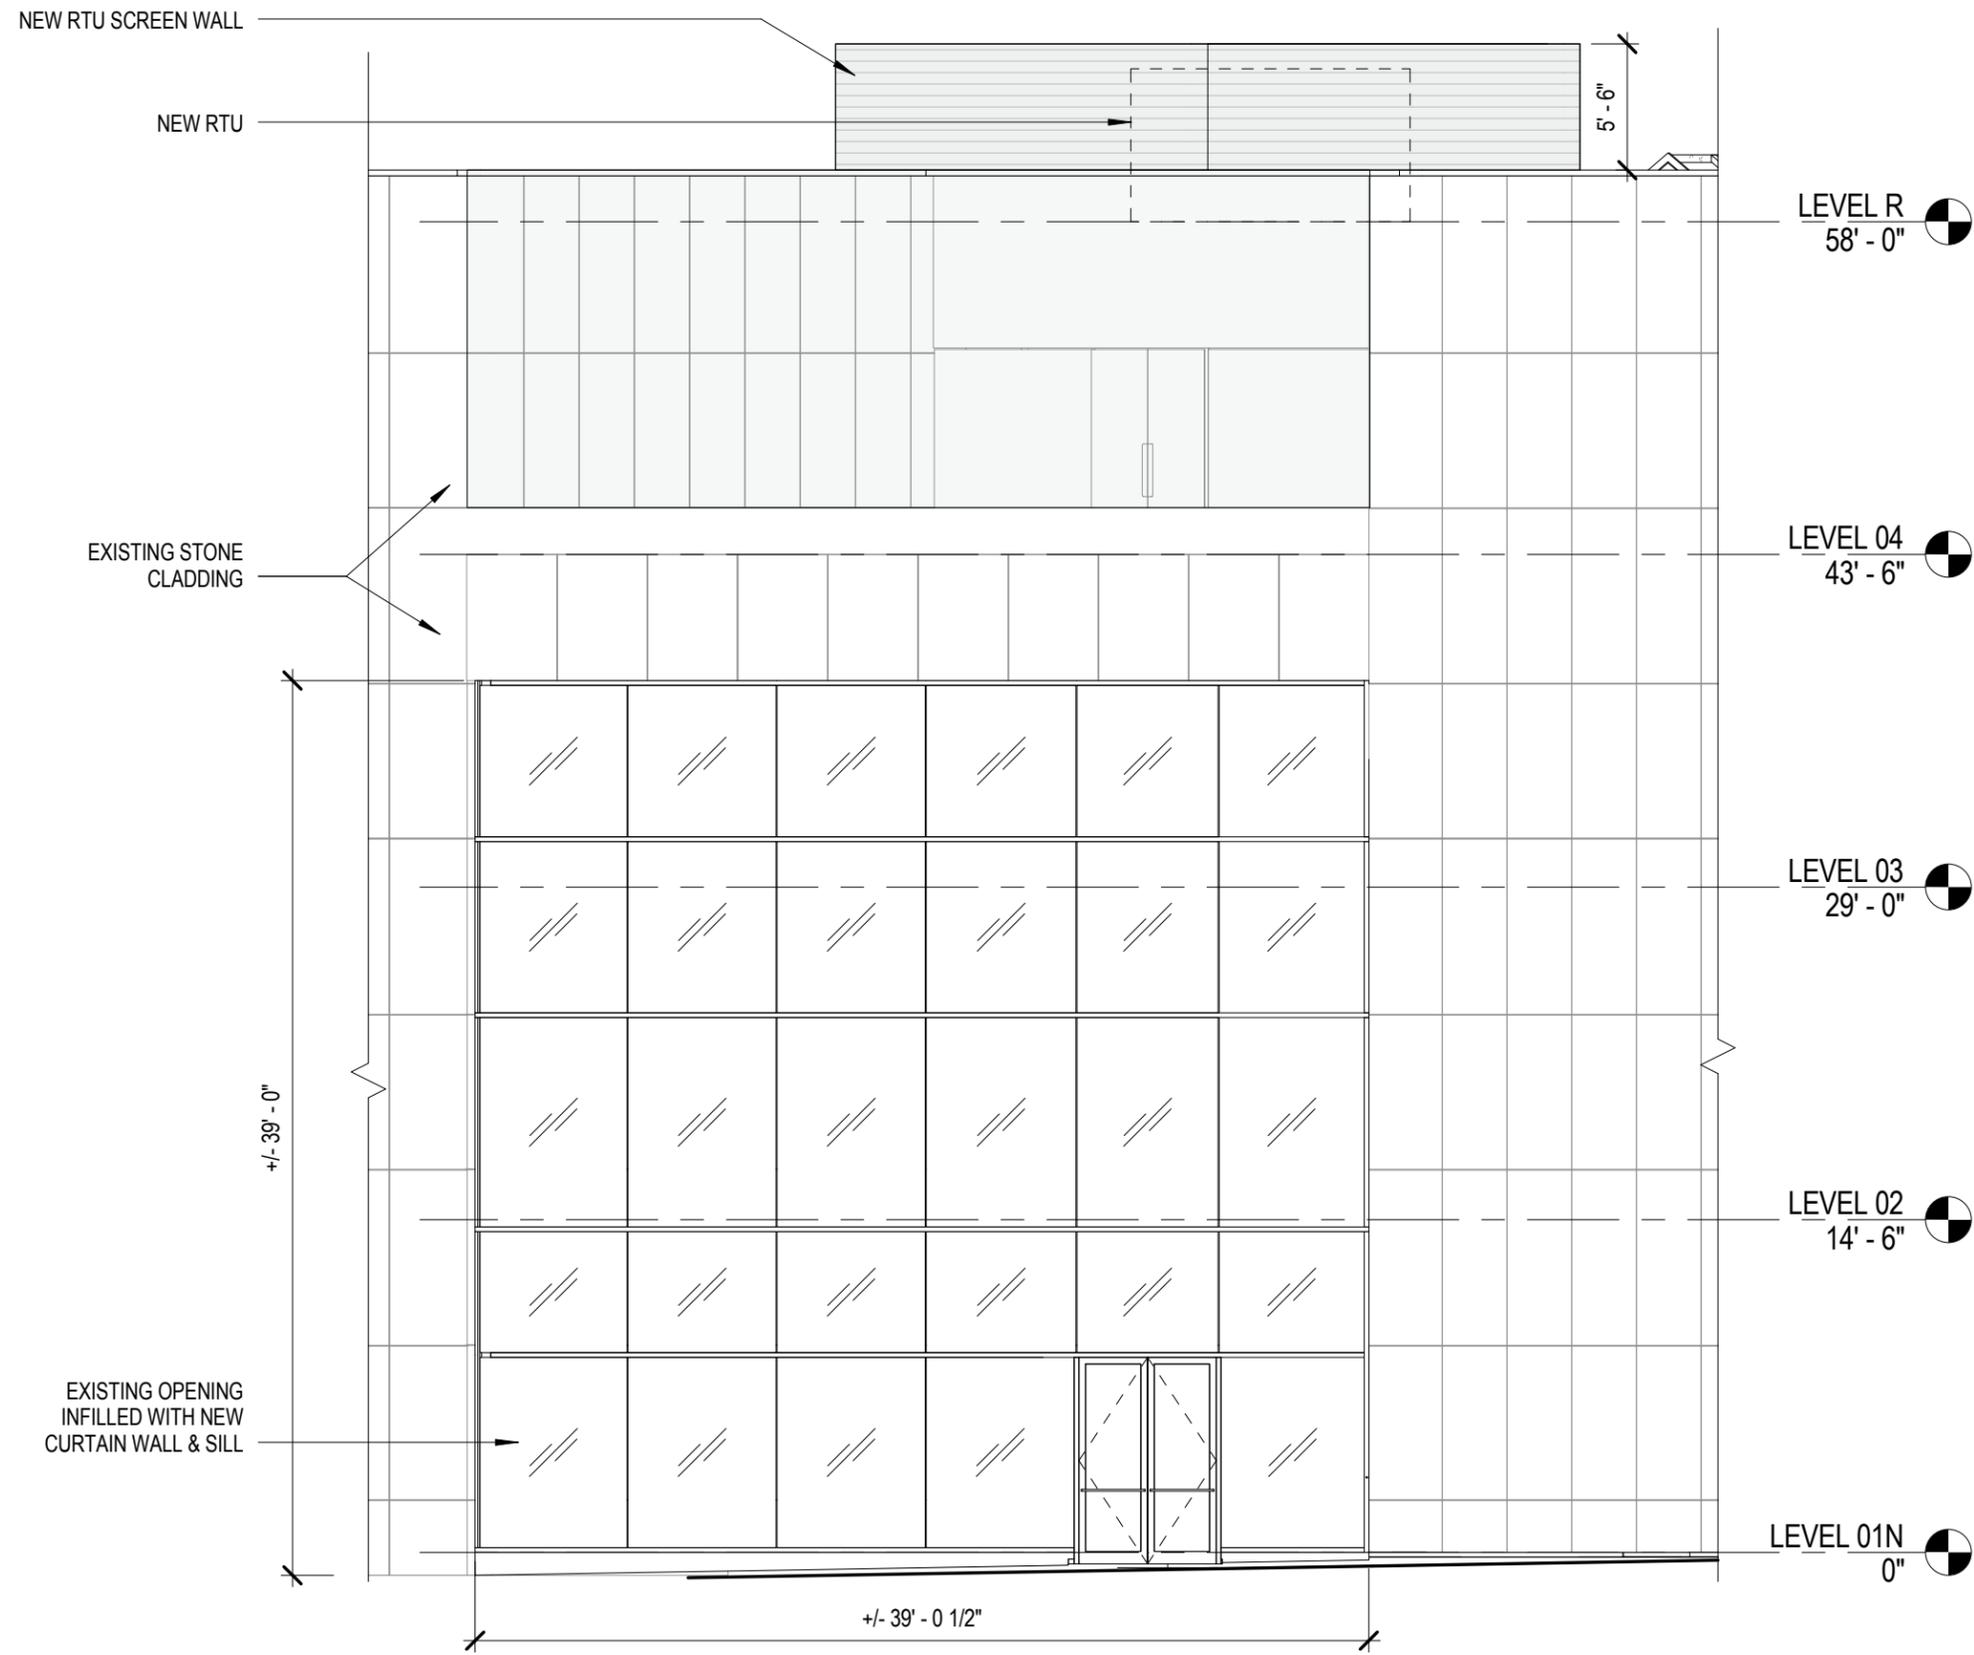

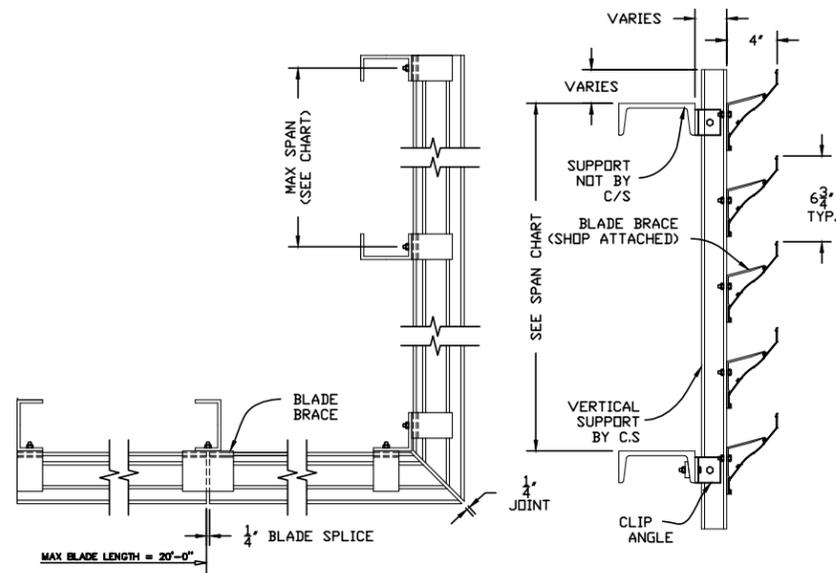


VAC - 301

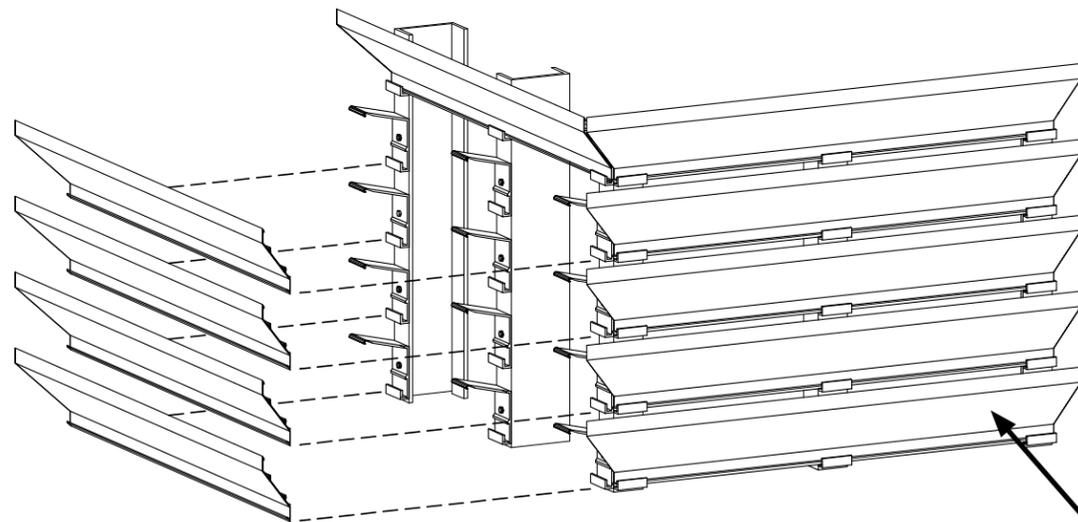

CS Construction Specialties
 49 MEEKER AVENUE, CRANFORD, NEW JERSEY
 PHONE: 1-800-631-7379 / FAX: 908-272-5844

PROJECT: VAC-301	REVISION:
TITLE:	DATE: 1-19-15
SCALE: 1" = 1'	SHEET: 1 OF 1
DRW BY:	DRW NO : RD-

EXISTING MECHANICAL
 PENTHOUSE - DARK
 LOUVERED ENCLOSURE

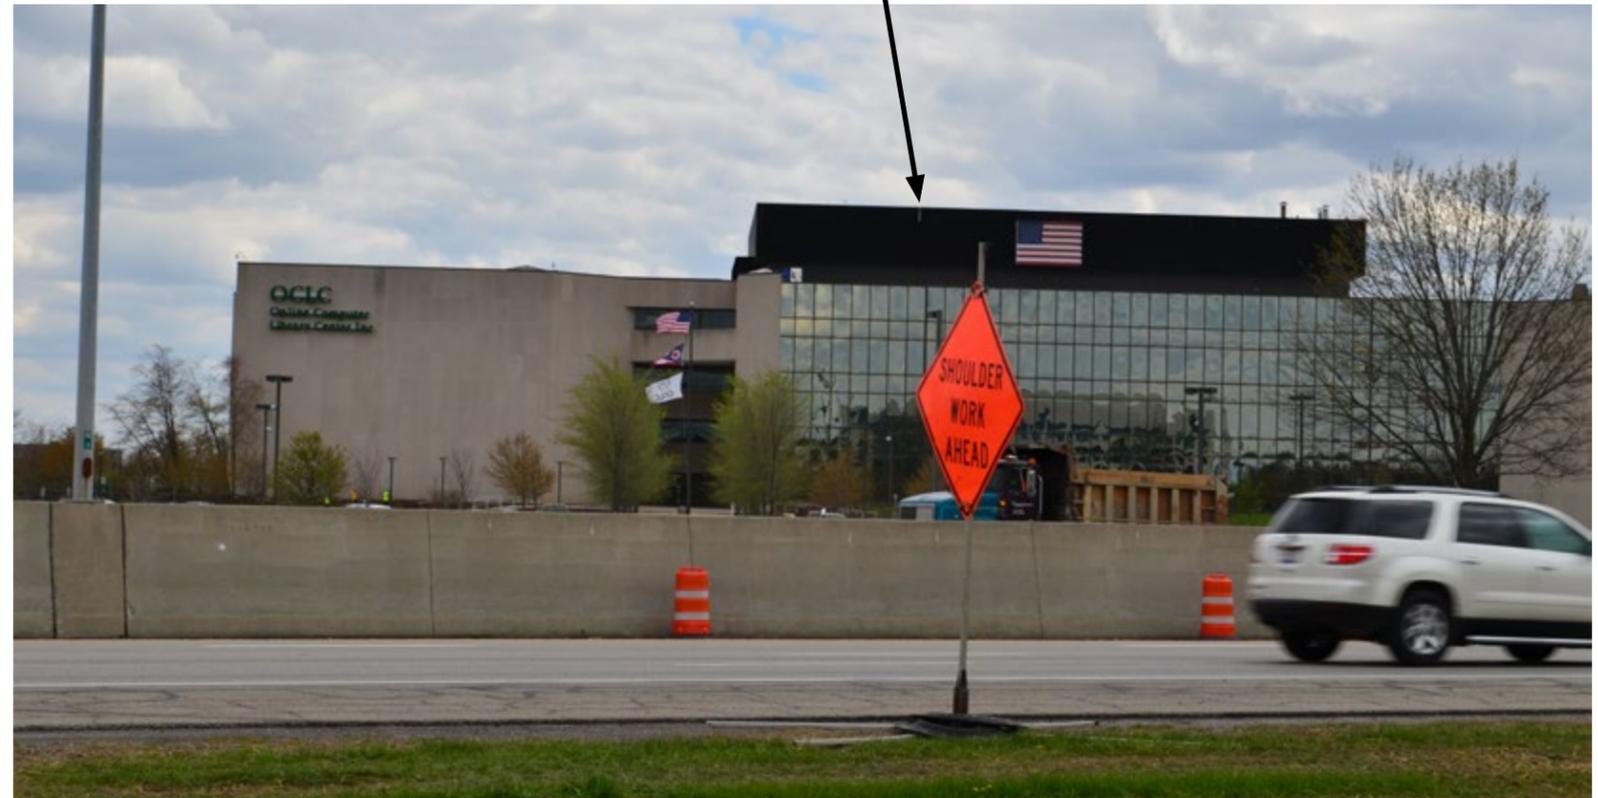

BASIS OF DESIGN FOR NEW
 ROOFTOP UNIT SCREEN WALL -
 DARK LOUVER ON METAL FRAME,
 TO MATCH EXISTING PENTHOUSE



OCLC - RTU SCREEN WALL DATA

