




Tree Grate and Tree Planting at Brick Paver Walk
No Scale

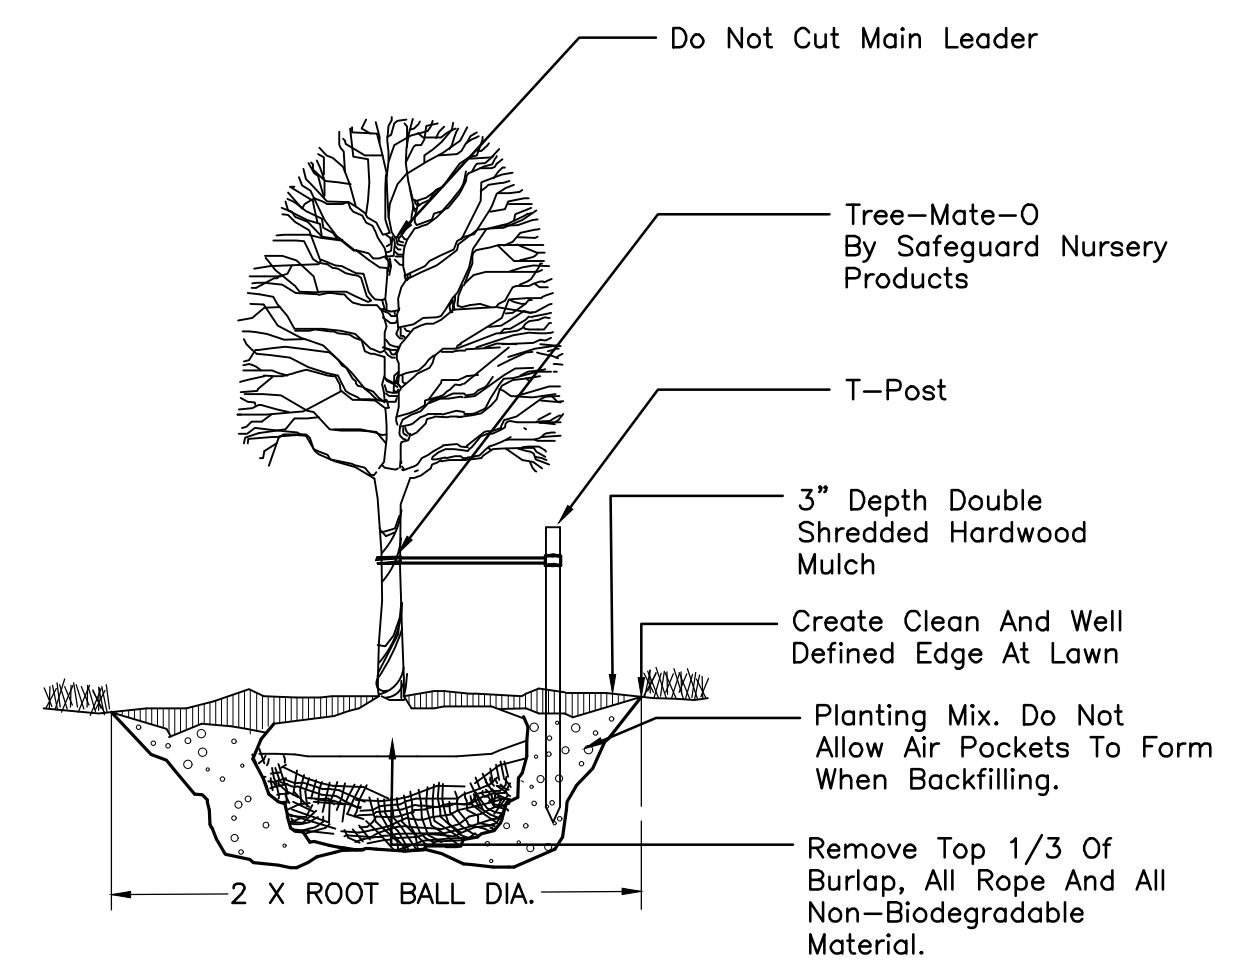


Deciduous Tree Planting
No Scale

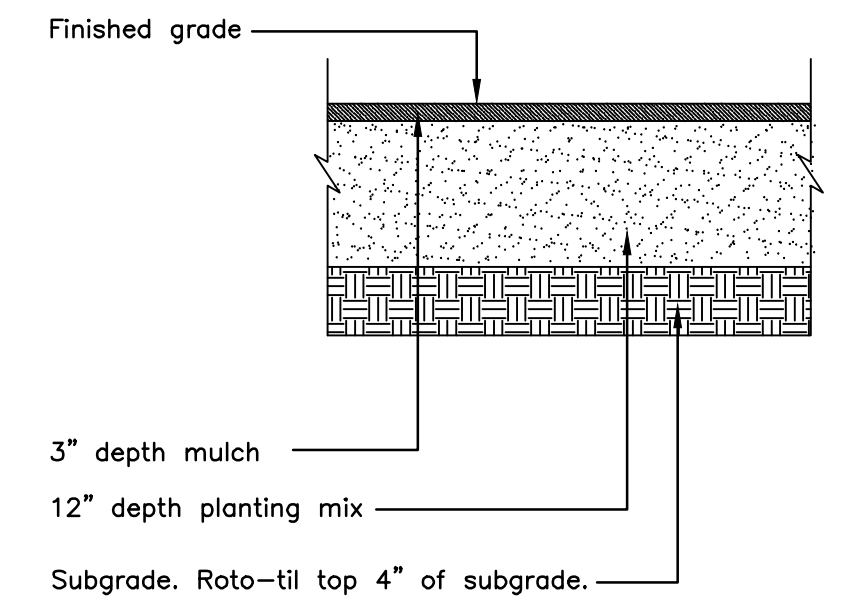


Planting Area Establishment
No Scale

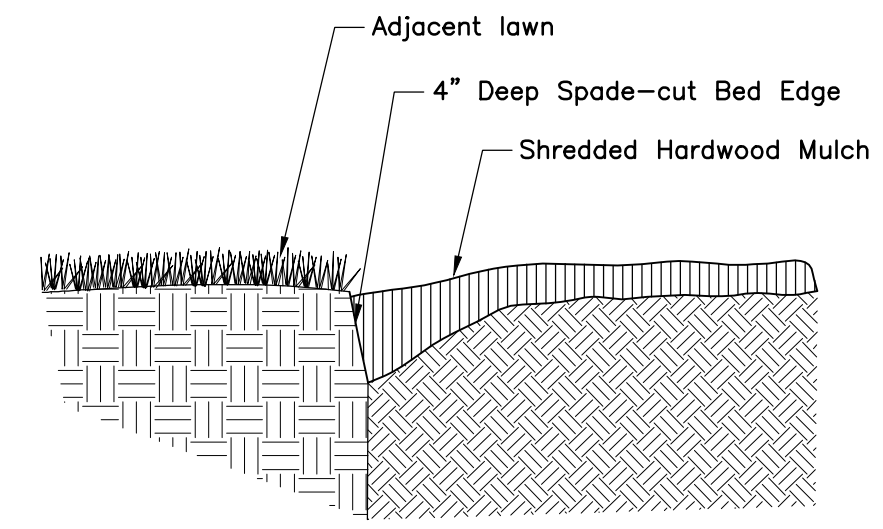


Planting Bed Edge
No Scale

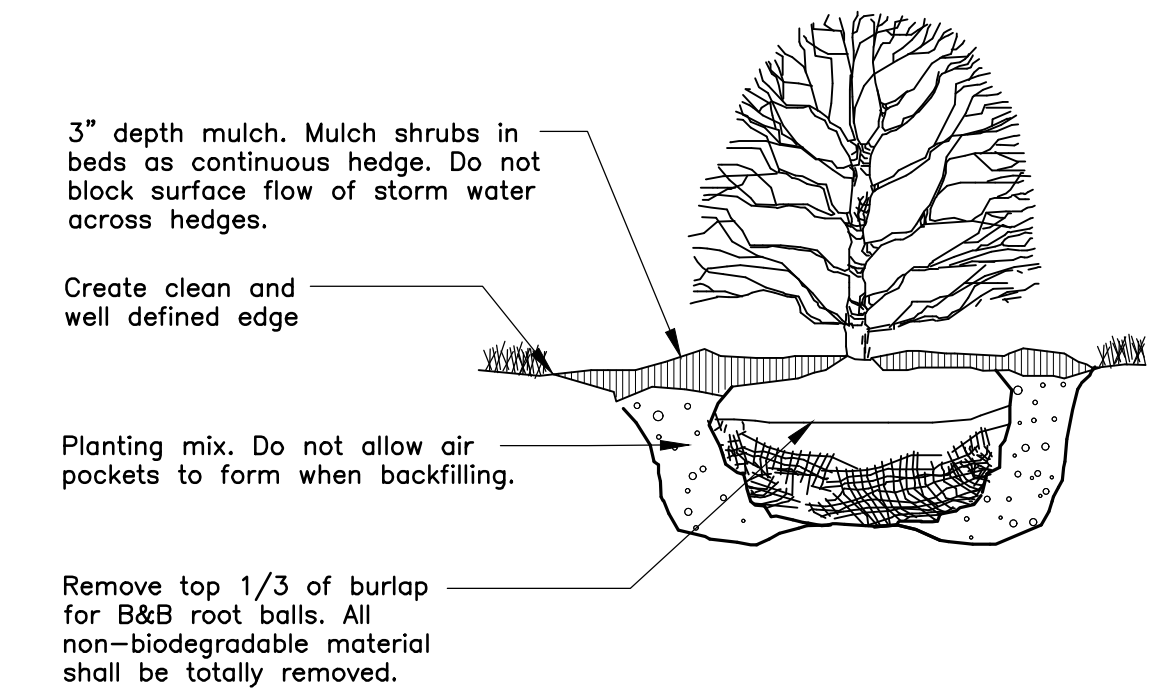


Shrub Planting
No Scale

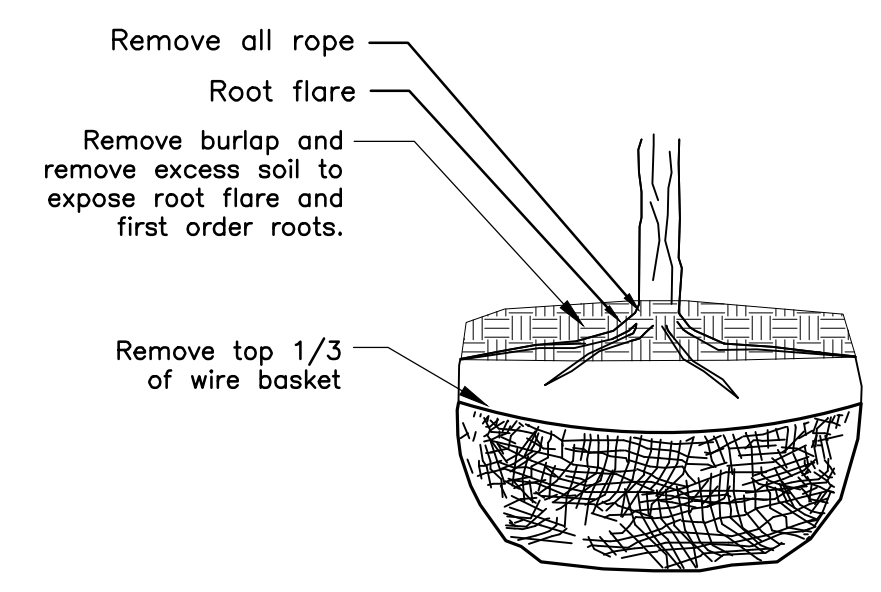

Rootball Preparation
No Scale

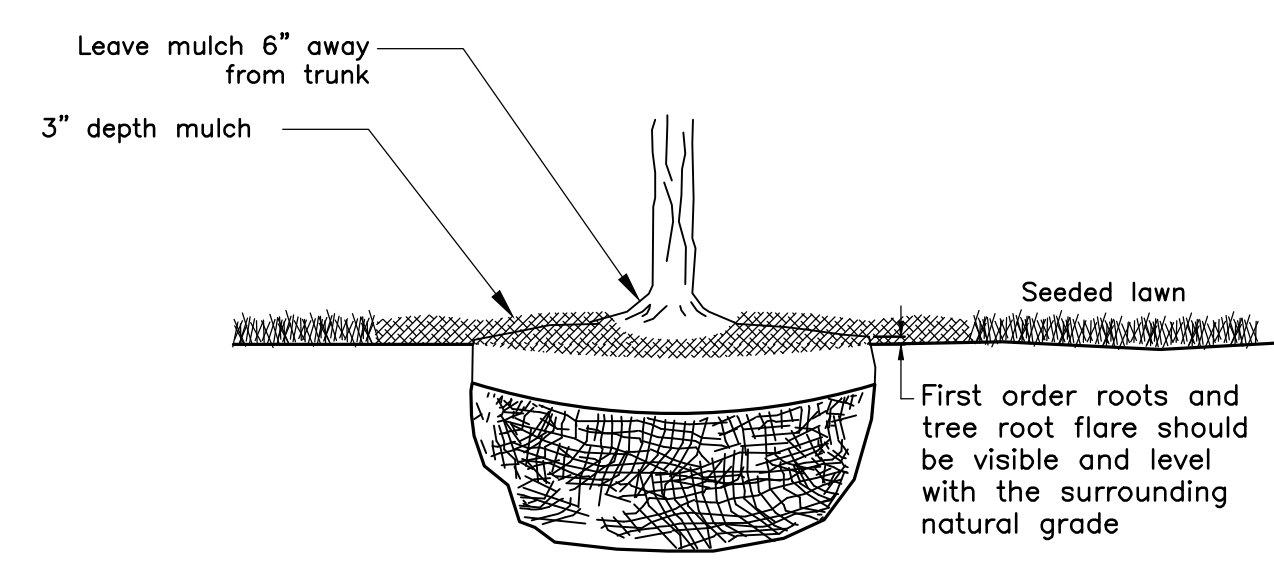

Rootball Setting at Bridge Street
No Scale

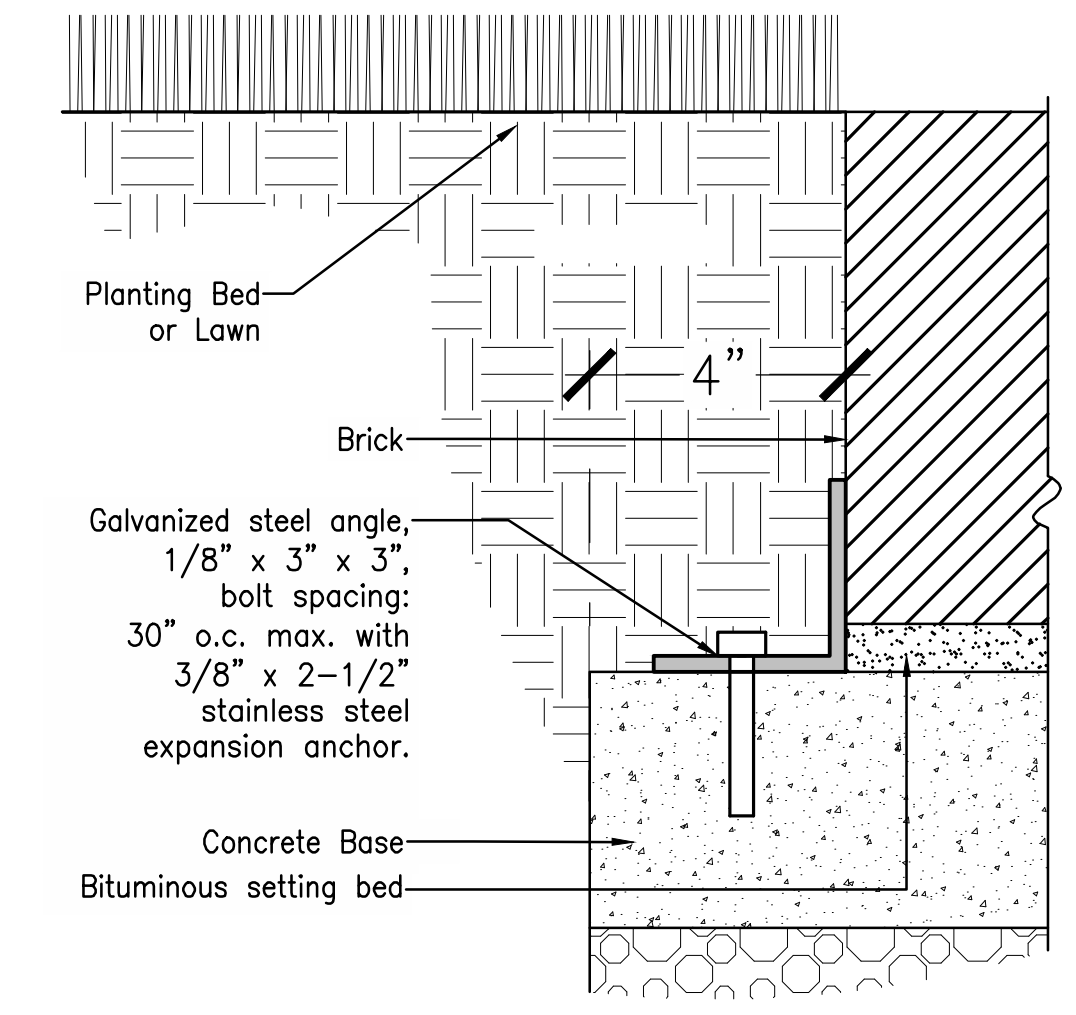

Paver Edge at Lawn & Planting Beds
No Scale

LANDSCAPE GENERAL NOTES

Refer to General Notes for governing Construction and Materials Specifications. Tree planting shall be per Item 661 and as modified in these plans and notes.

Prior to installation, the landscape contractor shall inspect the general site conditions and verify the subgrade, elevations, utility locations and topsoil provided by general contractor. The landscape contractor shall notify the general contractor of any unsatisfactory conditions and work shall not proceed until such conditions have been corrected and are acceptable to the landscape contractor.

Confirm location of all utilities and subsurface drain lines prior to plant installation.

Mulch shall be triple shredded hardwood mulch of uniform dark brown color. It shall be free of twigs, leaves, disease, pest or other material unsightly or injurious to plants. Average applied thickness shall be 3\"/>

Prior to mulching, planting area shall be covered with a pre-emergent herbicide applied at product specified rate.

Contractor shall field stake each tree for approval by the City prior to planting. Clearly label each stake with a unique letter code indicating the scientific or common name of the tree.

Install all trees and plants in accordance with CMS Item 661 and planting details. Trees planted in structural soil shall have tree pits backfilled with structural soil.

Contractor shall determine plant list quantities from the plan. Graphic representation on plan supersedes in case of discrepancy with quantities on general summary or schedules.

Structural soil shall be a commercially available structural soil for use with plantings within paved areas. Provide one of the listed products or a City approved equal:

1. CU Soil, a proprietary material patented by Cornell University (US Patent # 5,849,069). Only licensed producers are allowed to supply this material meeting the specifications described in this text. For a list of licensed CU-Soil producers, call AMERQ, INC. at 1-800-832-8788. May be available locally from Kurtz Bros. Inc., 614-491-0868.
2. Stalite PermaTill Structural Soil Mix (a special pre-mixed blend of 80% 3/4\"/>

Structural soil shall be produced and installed per manufacturer's specifications. Submit manufacturer's specifications to City for review prior to installation.

The City measurement shall be based on the number of square feet of material furnished and compacted on site per the directed depth, including excavation and disposal of in-situ soils. Any additional soil needed for compaction or as a result of over excavation shall be included in the soil cost. The contractor is responsible for determining the truck hauling conversion rates between loose versus compacted material. The excavation and disposal of in-situ soils as necessary for the placement of the proposed structural soil shall be included in the unit bid cost of the soils and has not been separately itemized.

All labor, materials, layout, layout stakes, structural soil, tree grate, excavation, bed preparation, root ball preparation, mulch, staking, stake removal, water, and maintenance during establishment period and any other appurtenances or miscellaneous work required for a complete installation shall be included in the unit price bid for each plant. No separate payments will be made.


J:\2021\405\DWG\OShera\2021\405\A001.dwg, Last Saved By: Imanno, 10/2/2022 4:22 PM, Last Printed By: Morris, Eric, 10/4/2022 11:24 AM (No Xrefs)

CALCULATED
EAM
CHECKED
M/S






LANDSCAPE NOTES AND DETAILS


FRANKLIN STREET EXTENSION

J:\2021\400\DWG\05Sheets\2021\400\A001.dwg, Last Saved By: Imanno, 10/2/2022 4:24 PM, Last Printed By: Morris, Eric, 10/4/2022 11:25 AM (No Xrefs)

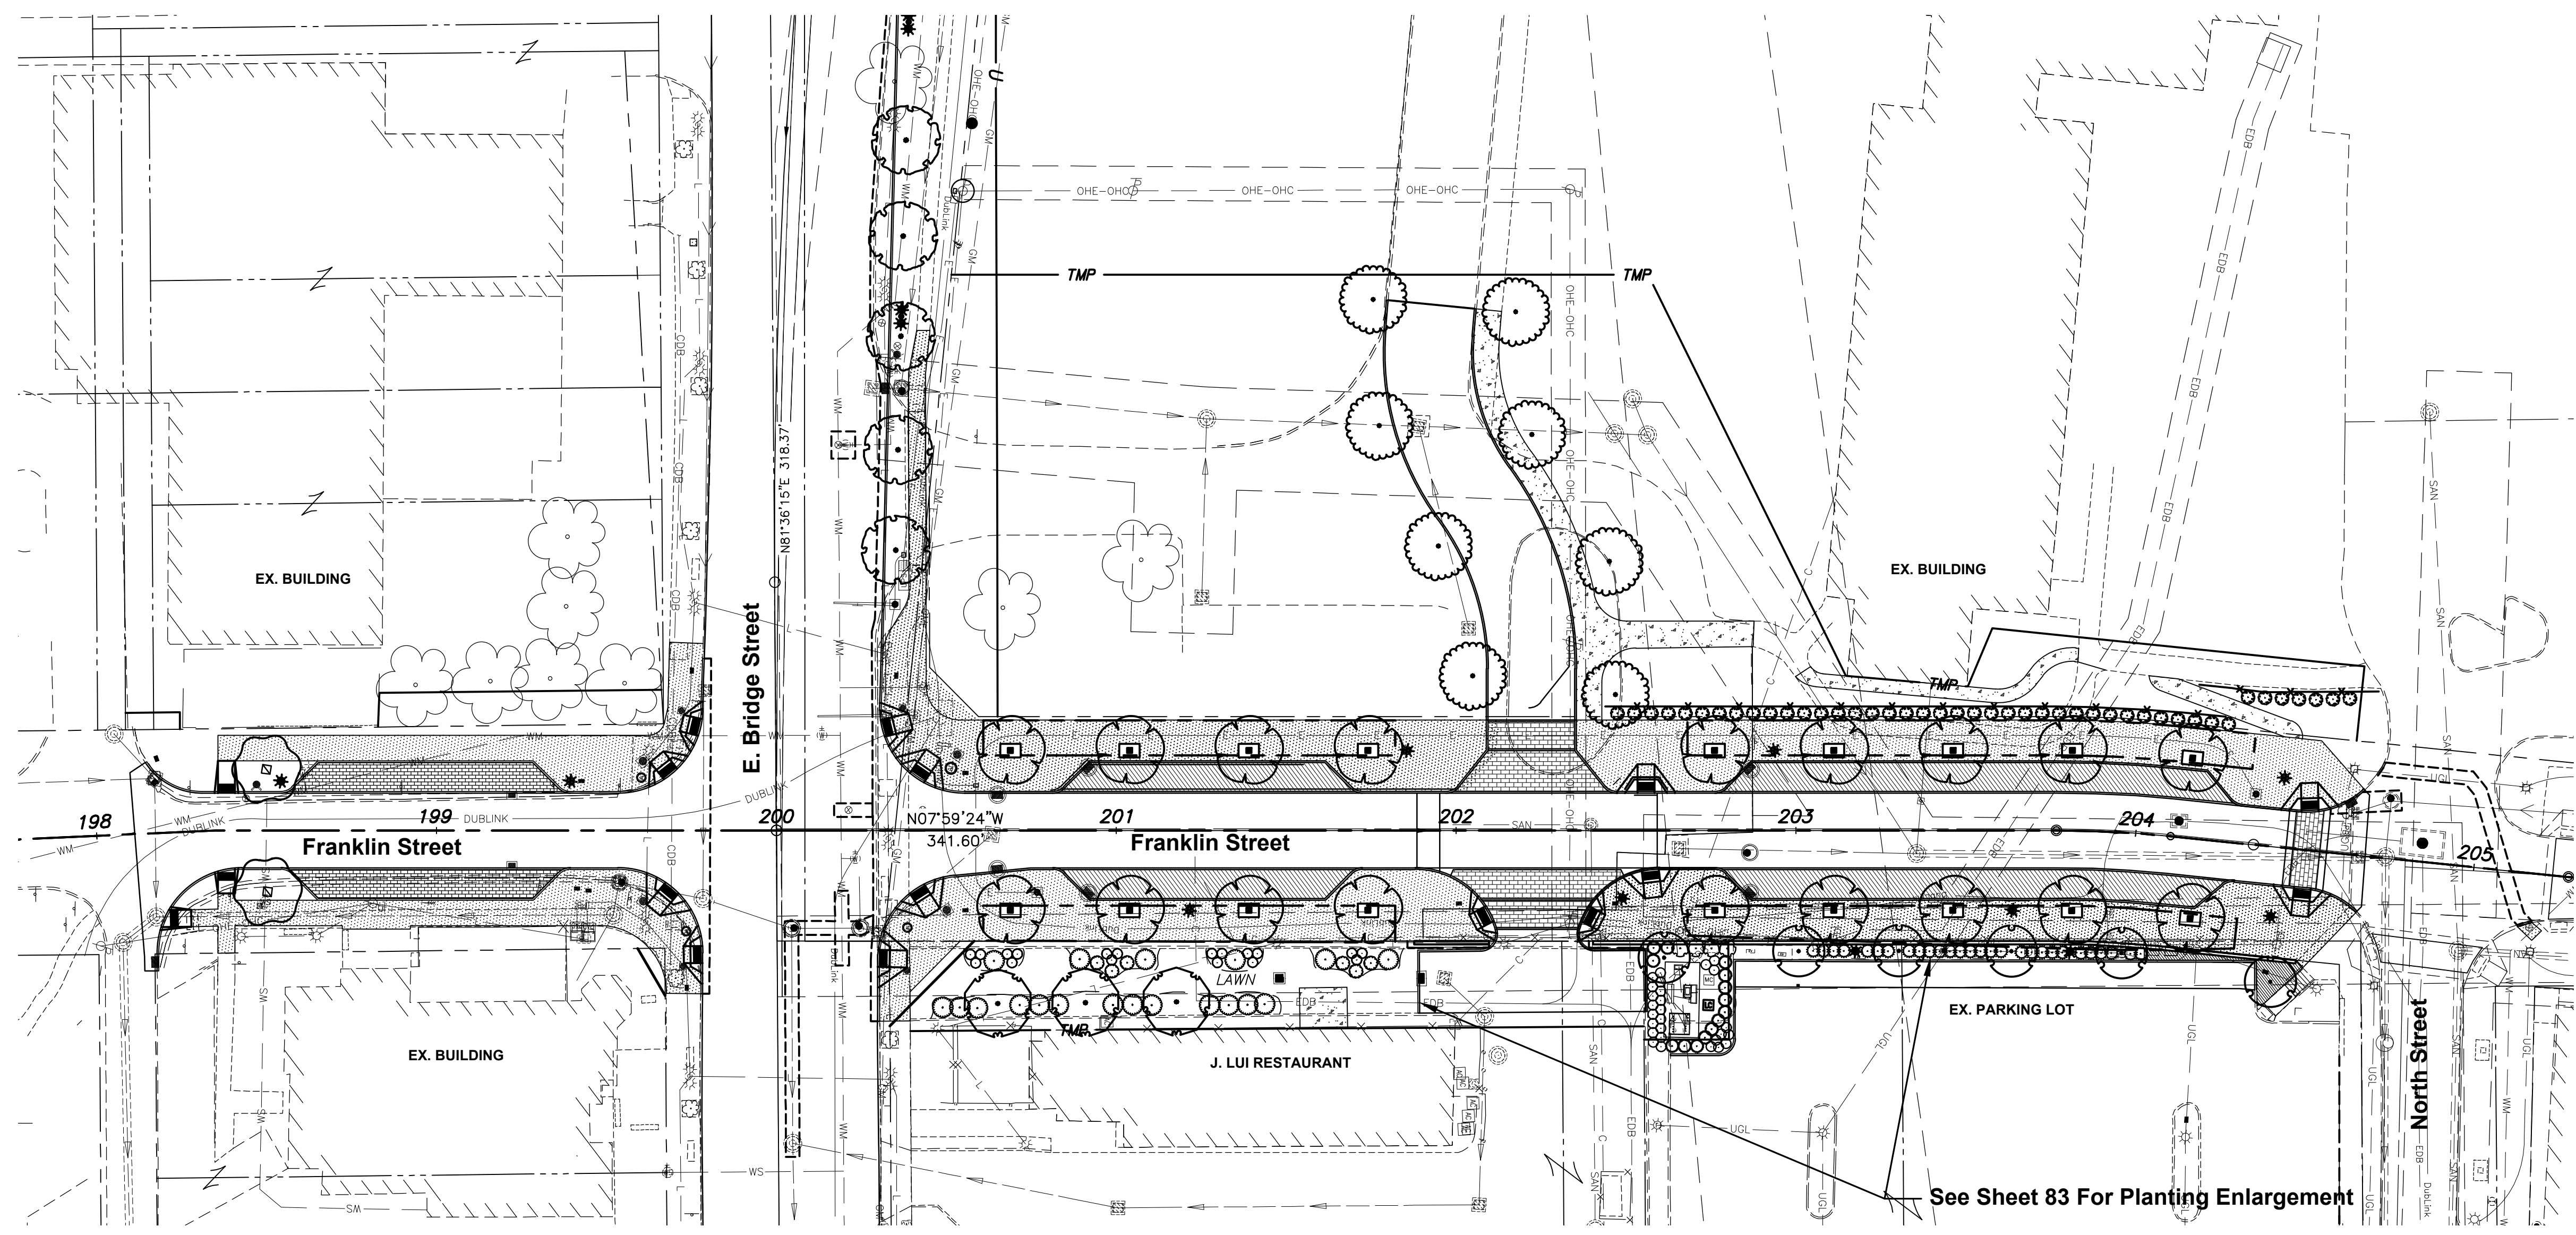




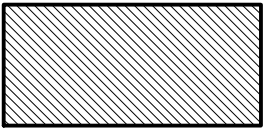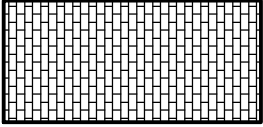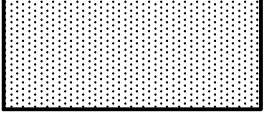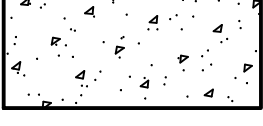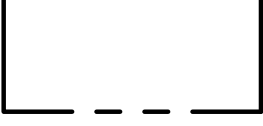

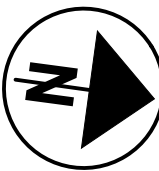
Legend

-  Permeable Paver Parking, Refer to Landscape Paver Plan Typical
-  Brick Crosswalk / Driveway, Refer to Landscape Paver Plan Typical
-  Paver Sidewalk, Refer to Landscape Paver Plan Typical
-  Concrete Walk
-  Extents of Structural Soil


 **GRAPHIC SCALE**
 0 15 30 60
 1 inch = 30 feet

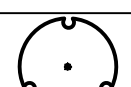CALCULATED: **MMM**
 CHECKED: **FSM**

LANDSCAPE PLAN

TREES	QTY	BOTANICAL / COMMON NAME	SIZE	CONDITION
	6	<i>Amelanchier canadensis</i> 'Trazam' Tradition Canadian Serviceberry	2.5" Cal.	B&B
	3	<i>Amelanchier x grandiflora</i> 'Autumn Brilliance' Autumn Brilliance Apple Serviceberry	2" Cal.	B&B
	2	<i>Celtis occidentalis</i> 'Prairie Pride' Prairie Pride Hackberry	3" Cal.	B&B
	8	<i>Liriodendron tulipifera</i> 'JFS-Oz' Emerald City Tulip Poplar	3" Cal.	B&B
	5	<i>Syringa reticulata</i> 'Ivory Silk' Ivory Silk Japanese Tree Lilac	2.5" Cal.	B&B
	18	<i>Ulmus x 'Morton Glossy'</i> Triumph Elm	3" Cal.	B&B


FRANKLIN STREET EXTENSION

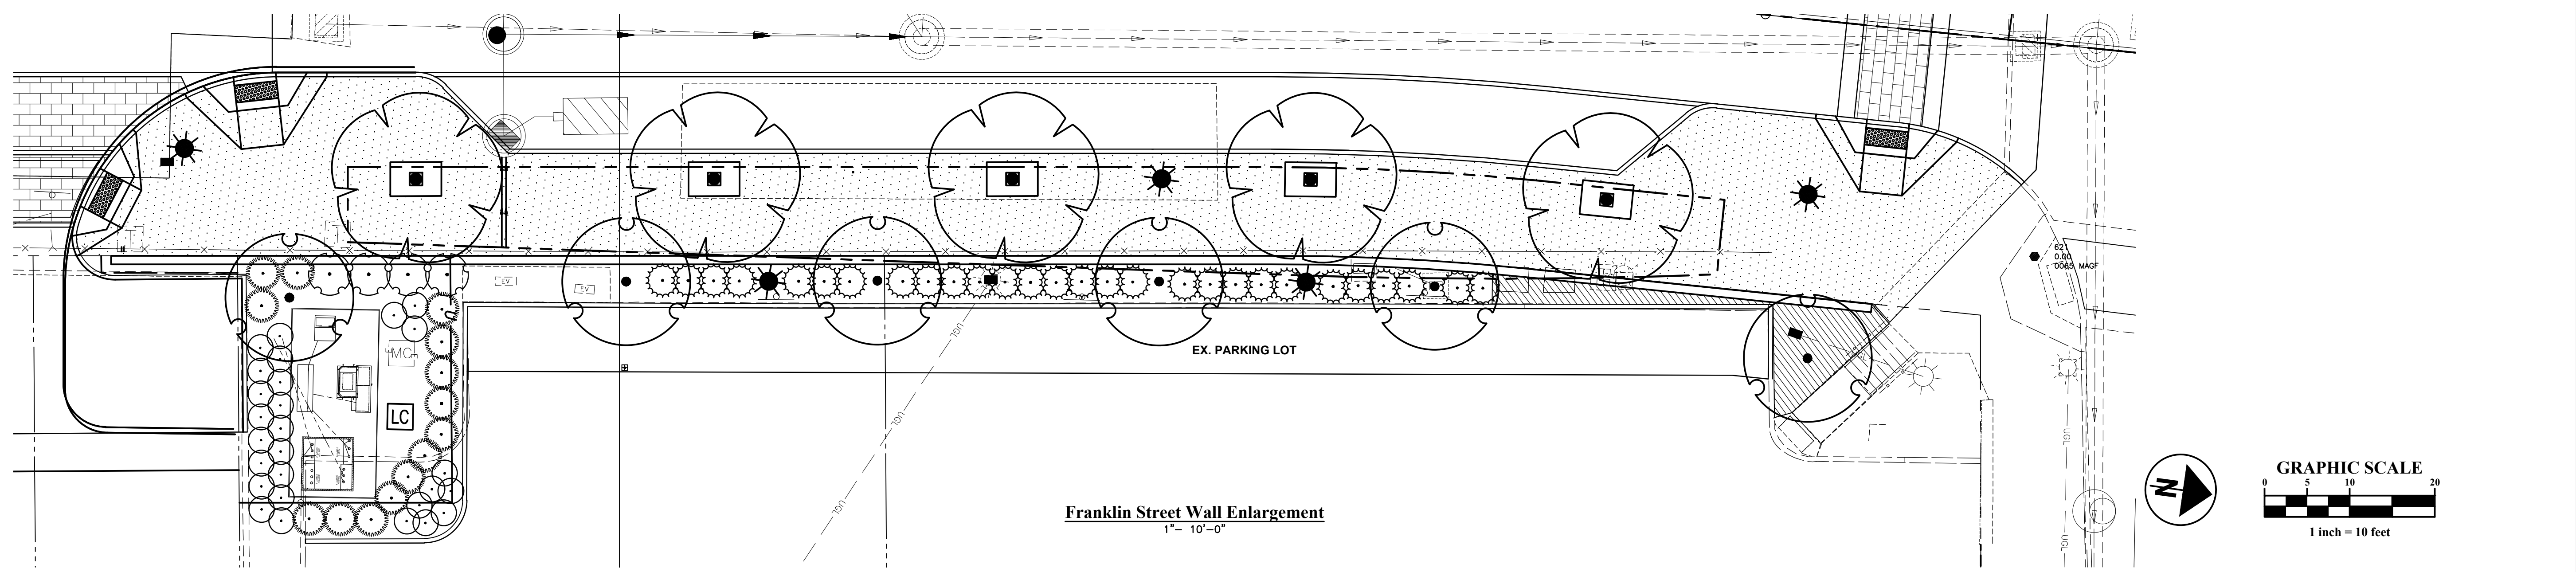

Franklin Street Wall Enlargement
1" = 10'-0"

PLANT SCHEDULE FRANKLIN STREET WALL

SHRUBS	QTY	BOTANICAL / COMMON NAME	SIZE	CONDITION	
	4	<i>Cornus sericea</i> Red Twig Dogwood	24" Ht.	Cont.	
	14	<i>Taxus x media 'Hicksii'</i> Hicks Anglo-Japanese Yew	36" Ht.	Cont.	
	28	<i>Taxus x media 'Dark Green'</i> Dark Green Anglo-Japanese Yew	24" Ht.	Cont.	
GRASSES	QTY	BOTANICAL / COMMON NAME	SIZE	CONDITION	
	27	<i>Calamagrostis x acutiflora 'Karl Foerster'</i> Karl Foerster Feather Reed Grass	24" Ht.	Cont.	
GROUND COVERS	QTY	BOTANICAL / COMMON NAME	SIZE	CONDITION	SPACING
	254	<i>Juniperus horizontalis</i> Creeping Juniper	4"	Flat	10" o.c.

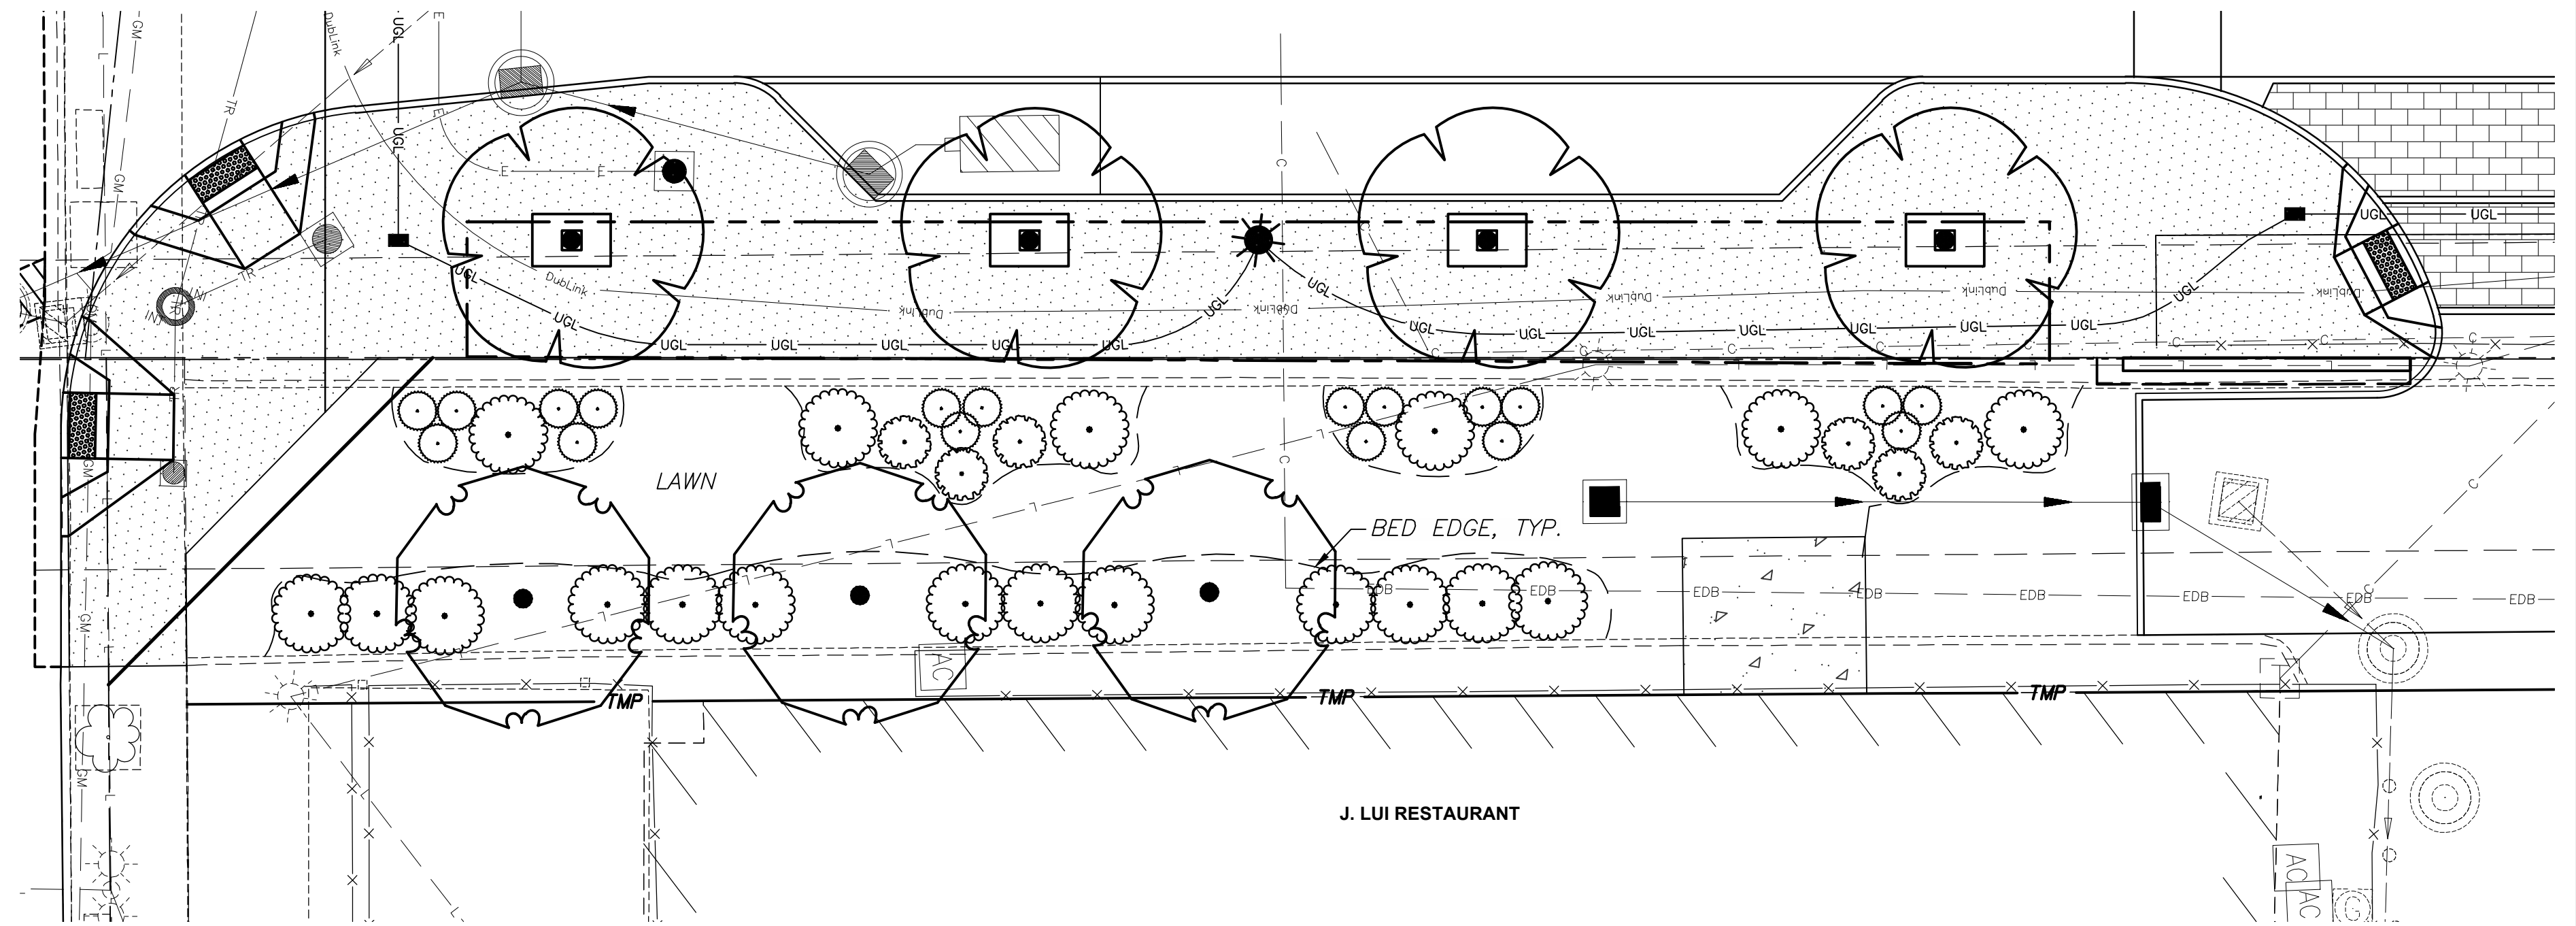


J. Lui Restaurant Planting Enlargement
1" = 10'-0"

PLANT SCHEDULE J. LUI BUILDING

SHRUBS	QTY	BOTANICAL / COMMON NAME	SIZE	CONDITION
	19	<i>Philadelphus lewisii 'Snow Velvet'</i> Snow Velvet Mock Orange	36" Ht.	Cont.
	6	<i>Thuja occidentalis 'Emerald Green'</i> Emerald Green Arborvitae	5' Ht.	Cont.
GRASSES	QTY	BOTANICAL / COMMON NAME	SIZE	CONDITION
	18	<i>Panicum virgatum 'Heavy Metal'</i> Heavy Metal Switch Grass	24" Ht.	Cont.

PLANT SCHEDULE FENCE

SHRUBS	CODE	QTY	BOTANICAL / COMMON NAME	SIZE	CONDITION
	J1	44	<i>Juniperus x pfitzeriana 'Pfitzeriana Compacta'</i> Compact Pfitzer Juniper	24" Ht.	Cont.

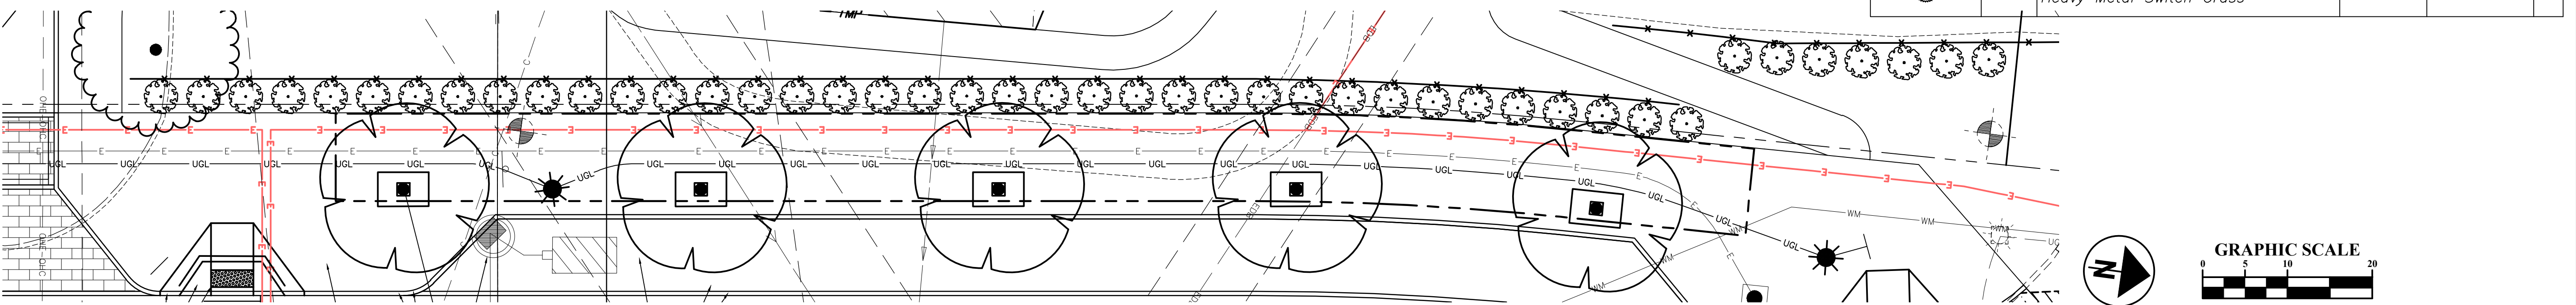

DUBLIN CITY SCHOOLS PLANTING EXHIBIT
1" = 10'-0"


CALCULATED
NMM
CHECKED
FSM

LANDSCAPE ENLARGEMENTS PLAN

FRANKLIN STREET EXTENSION

83
87

J:\2021\405\Draw\OSSheets\2021\405\A001.dwg, Last Saved By: Irmanno, 10/2/2022 4:24 PM, Last Printed By: Morris, Eric, 10/4/2022 11:25 AM (No Xrefs)

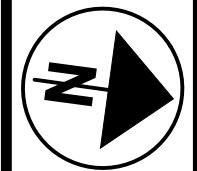

CALCULATED
EAM
CHECKED
M/S


LANDSCAPE PAVING PLAN-TYPICAL

FRANKLIN STREET EXTENSION

REFERENCE NOTES SCHEDULE

SYMBOL	DESCRIPTION
①	BRICK PAVER ROADWAY/ DRIVEWAY, BELDEN REGIMENTAL FULL RANGE HD JUMBO (REFER TO TYPICAL SECTIONS & LANDSCAPE DETAILS)
②	BRICK PAVER WALK, BELDEN BELCREST 530 (REFER TO TYPICAL SECTIONS & LANDSCAPE DETAILS)
③	PERMEABLE PAVER ROADWAY, BELDEN REGIMENTAL FULL RANGE HD JUMBO PERMEABLE PAVER (REFER TO TYPICAL SECTIONS & LANDSCAPE DETAILS)
④	GRANITE BAND, 12" X 24" (REFER TO TYPICAL SECTIONS)
⑤	FLUSH GRANITE BAND, 12" X 6" (REFER TO TYPICAL SECTIONS)
⑥	GRANITE CURB, 18" X 6" (REFER TO TYPICAL SECTIONS)
⑦	DETECTABLE WARNING, AS PER PLAN. (REFER TO GENERAL NOTES)
⑧	GRANITE PAVER ROADWAY (REFER TO TYPICAL SECTIONS & LANDSCAPE DETAILS)
⑩	GRANITE PAVER WALK, (REFER TO LANDSCAPE DETAILS)
⑪	TREE, REFER TO LANDSCAPE PLAN
⑫	CURB INLET, PLACE SOLDIER COURSE AROUND GRATE
⑬	LIGHT POLE BASE, TRIM PAVERS TO BASE
⑭	PULL BOX, TRIM PAVER TO BASE
⑮	SIGN POST, TRIM PAVERS TO BASE
⑱	CONCRETE WALK

Note:
Trim Pavers Around All Utility Pole Bases.

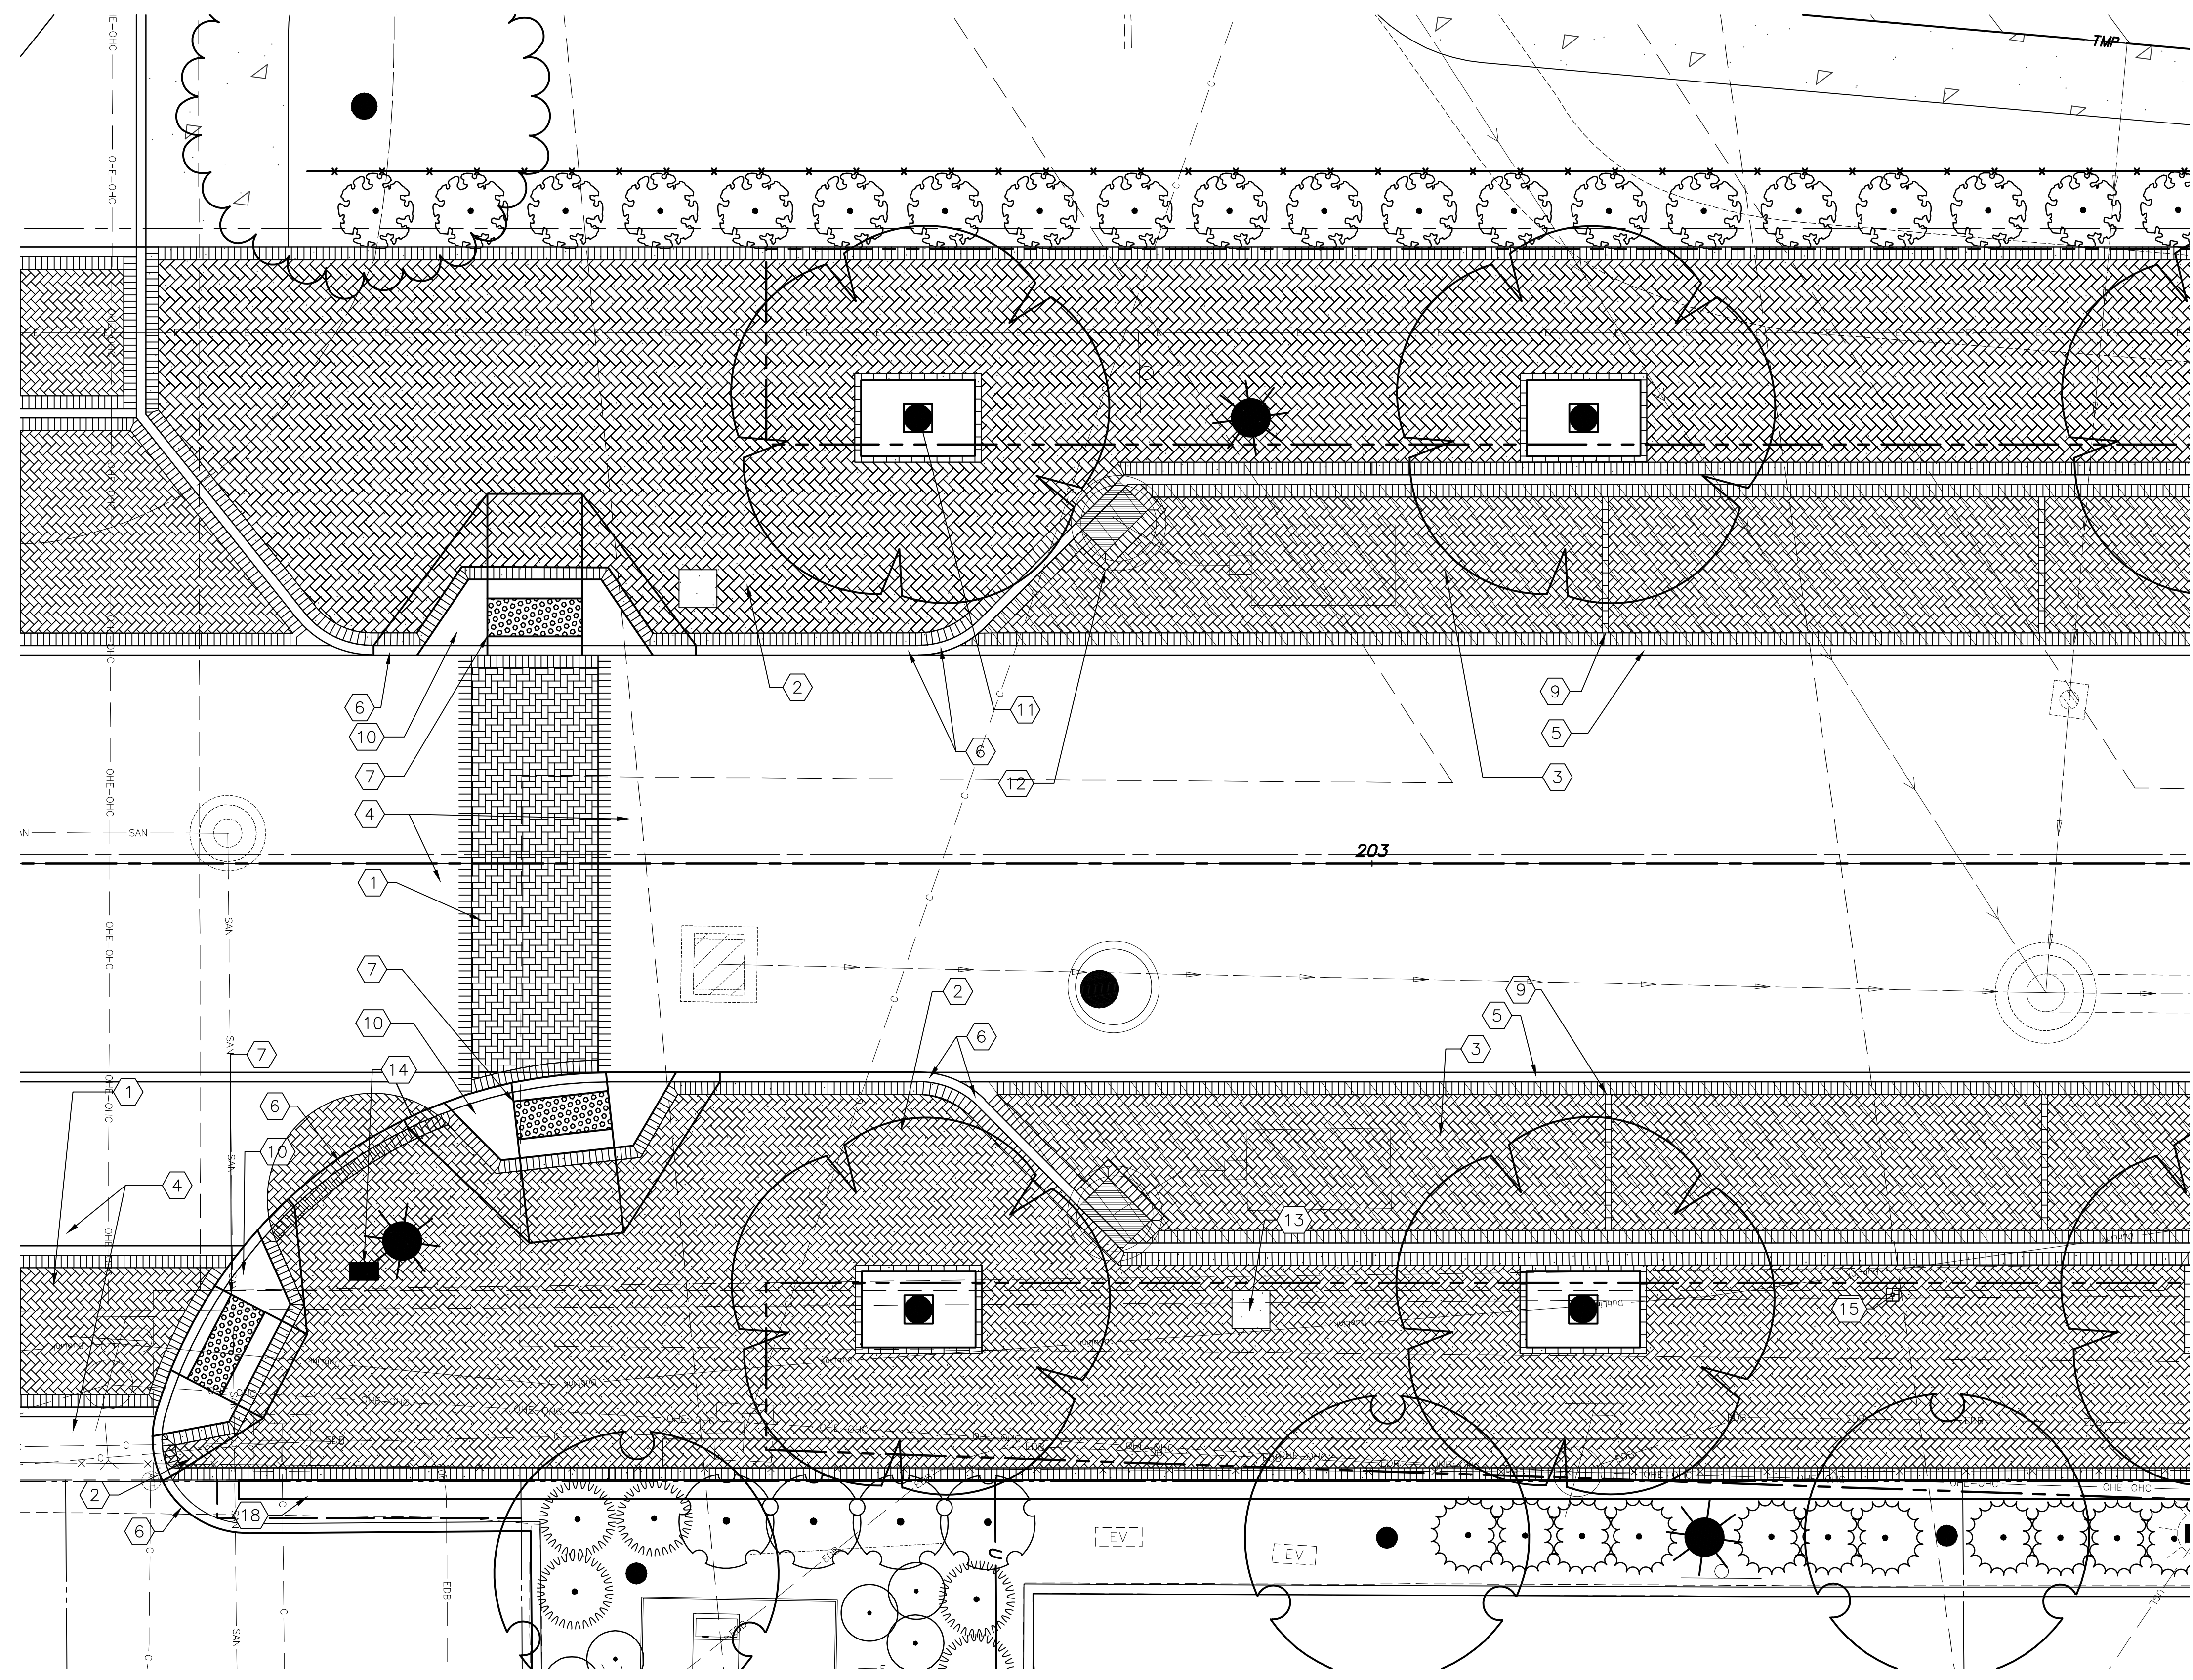

J:\2021\405\DWG\04Sheeta_2021\405_A001.dwg, Last Saved By: Imanno, 10/2/2022 4:24 PM, Last Printed By: Morris, Eric, 10/4/2022 11:25 AM (No Xrefs)