

CLIENT
THE WITNESS GROUP
600 ENTERPRISE DRIVE
LEWIS CENTER, OH 43035


ARCHITECT
MORRIS WORKSHOP ARCHITECTS, PLLC
151 N EAGLE CREEK DR, Suite 105
LEXINGTON, KY 40509
bmorris@morrisworkshop.com
859.300.3745

LANDSCAPE / CIVIL
MANIKSMITH GROUP
1160 DUBLIN ROAD, SUITE 100
COLUMBUS, OHIO 43215
614.441.4222


STRUCTURAL
SCHAEFER
537 EAST PETE ROSE WAY
SUITE 400
CINCINNATI, OH 45202
800.542.3302

**MECHANICAL / ELECTRICAL /
PLUMBING /
FIRE PROTECTION**
HAL-PE ASSOCIATES ENGINEERING
SERVICES, INC
530 W 9TH STREET
NEWPORT, KY 41071
859.431.6083


SUBMITTAL	DATE

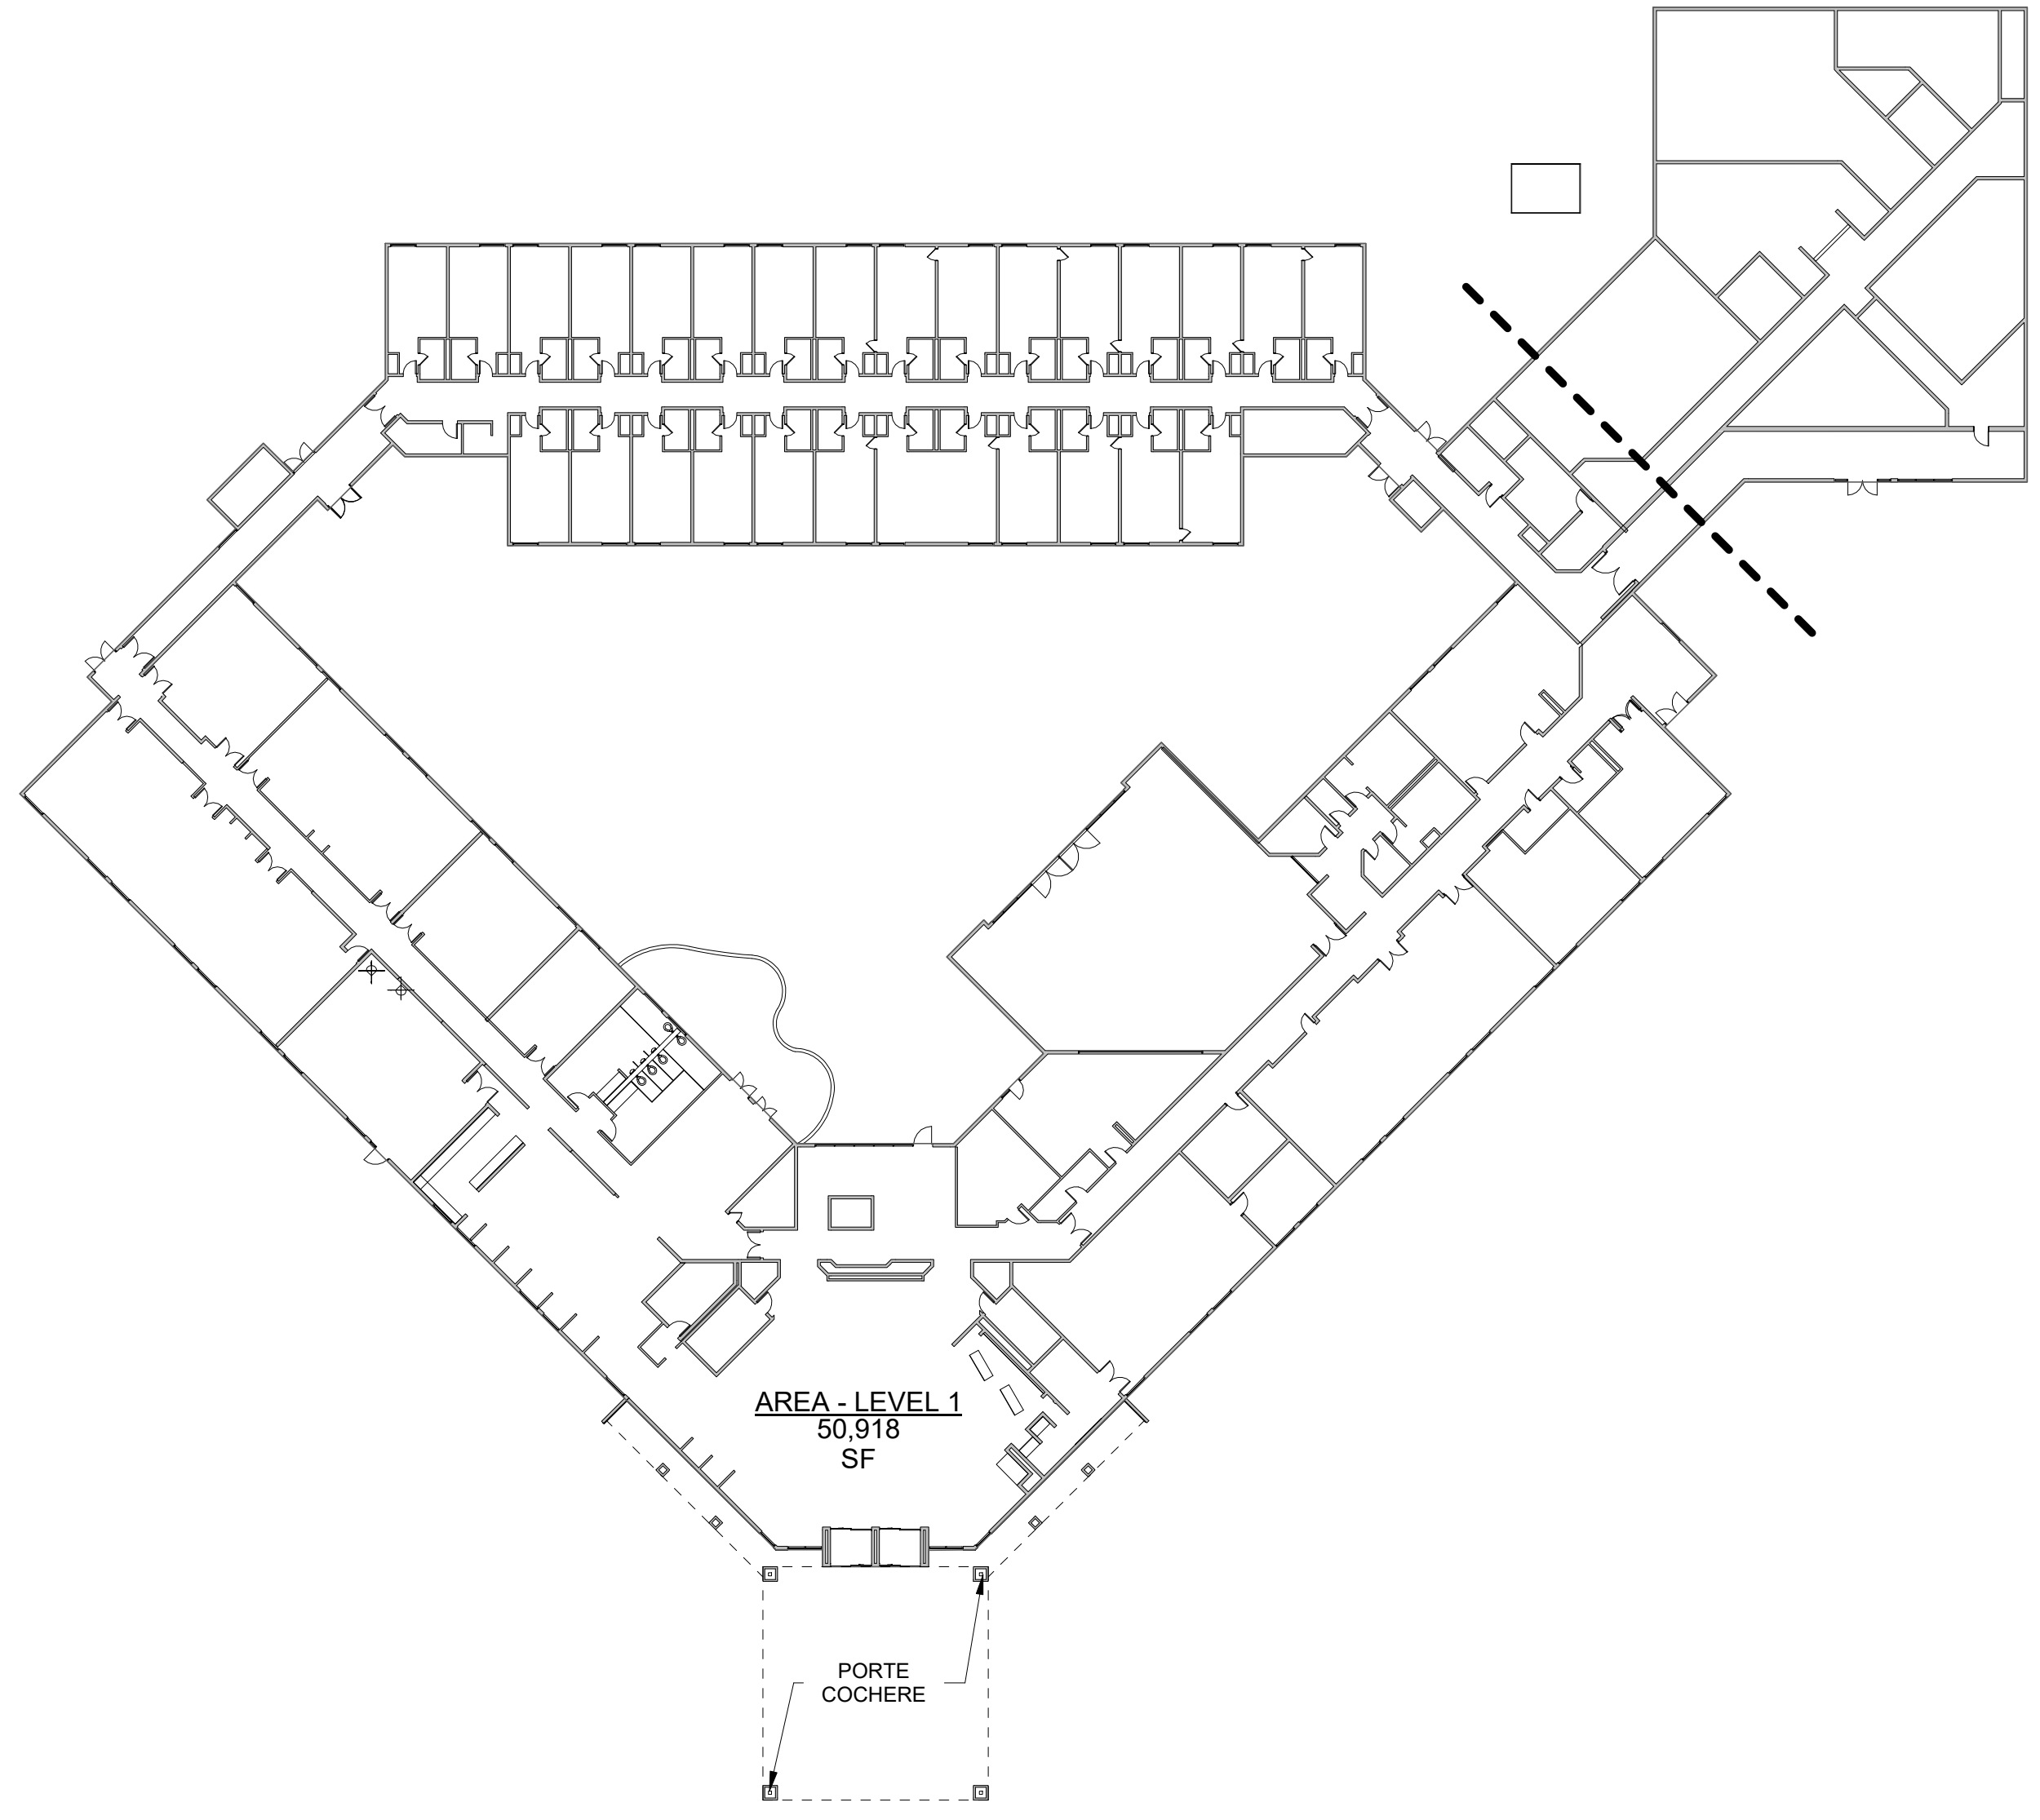

1 1st FLOOR
A010 SCALE: 1/32" = 1'-0"

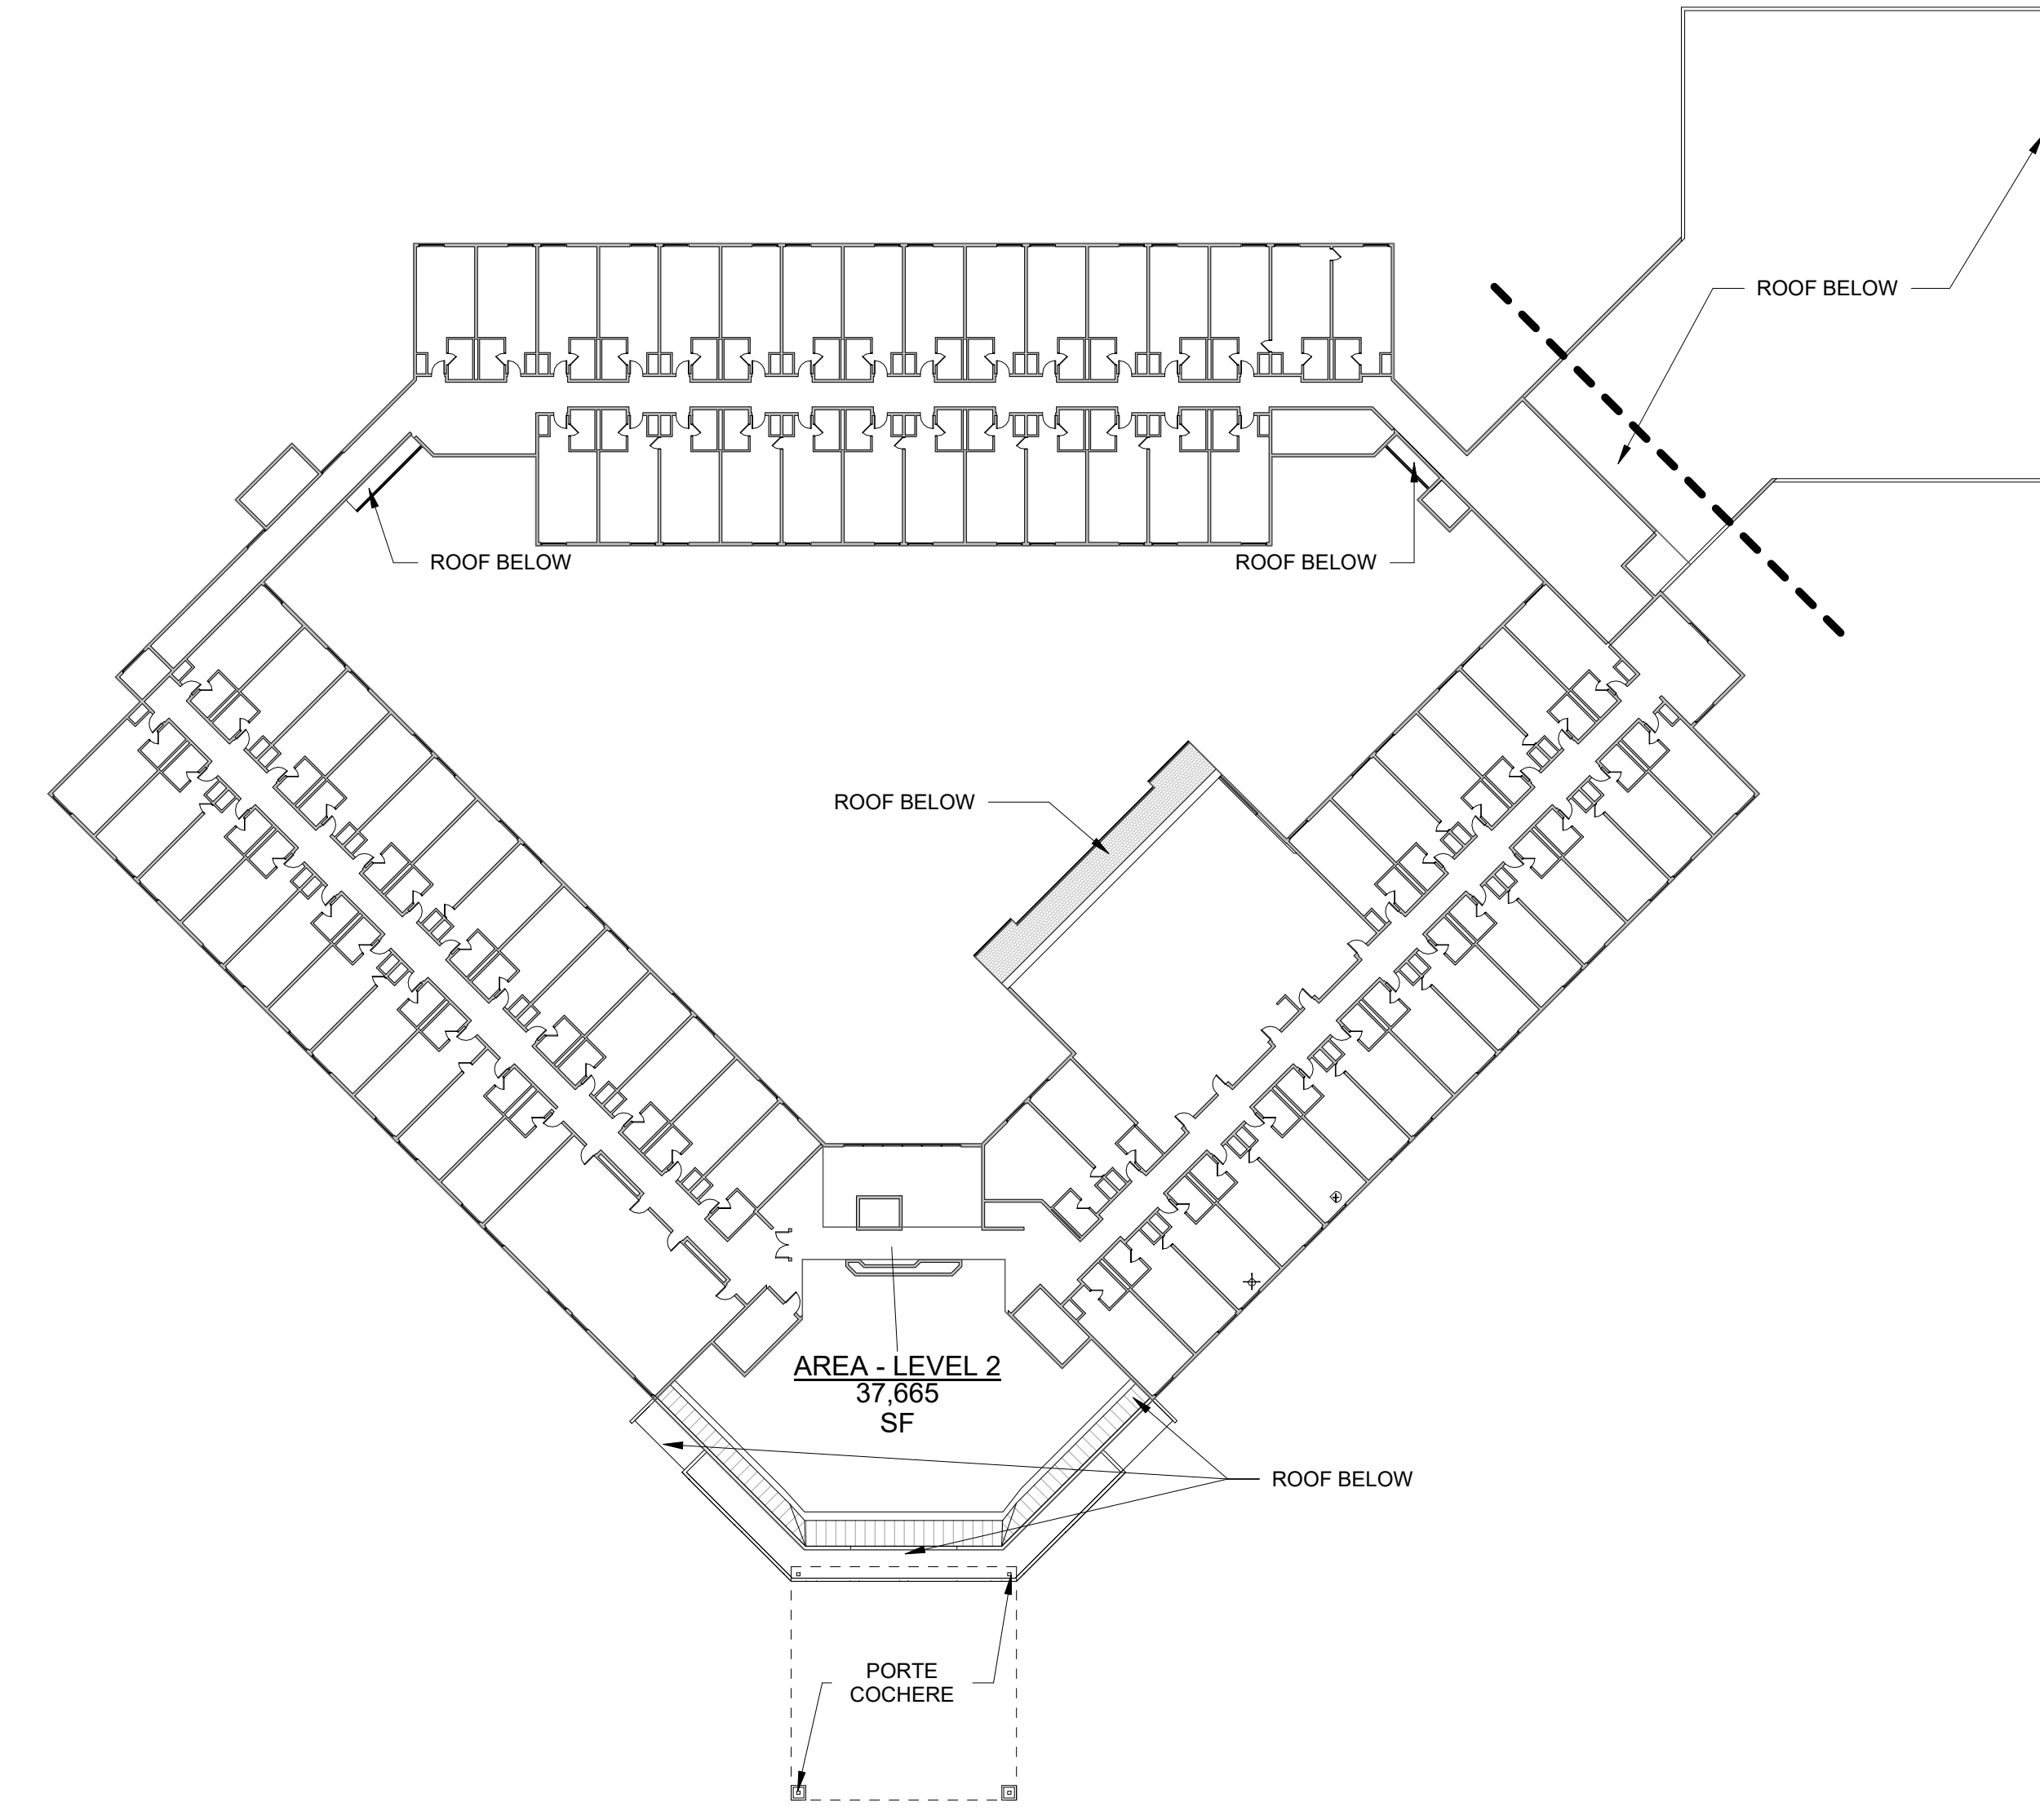

2 2nd FLOOR
A010 SCALE: 1/32" = 1'-0"

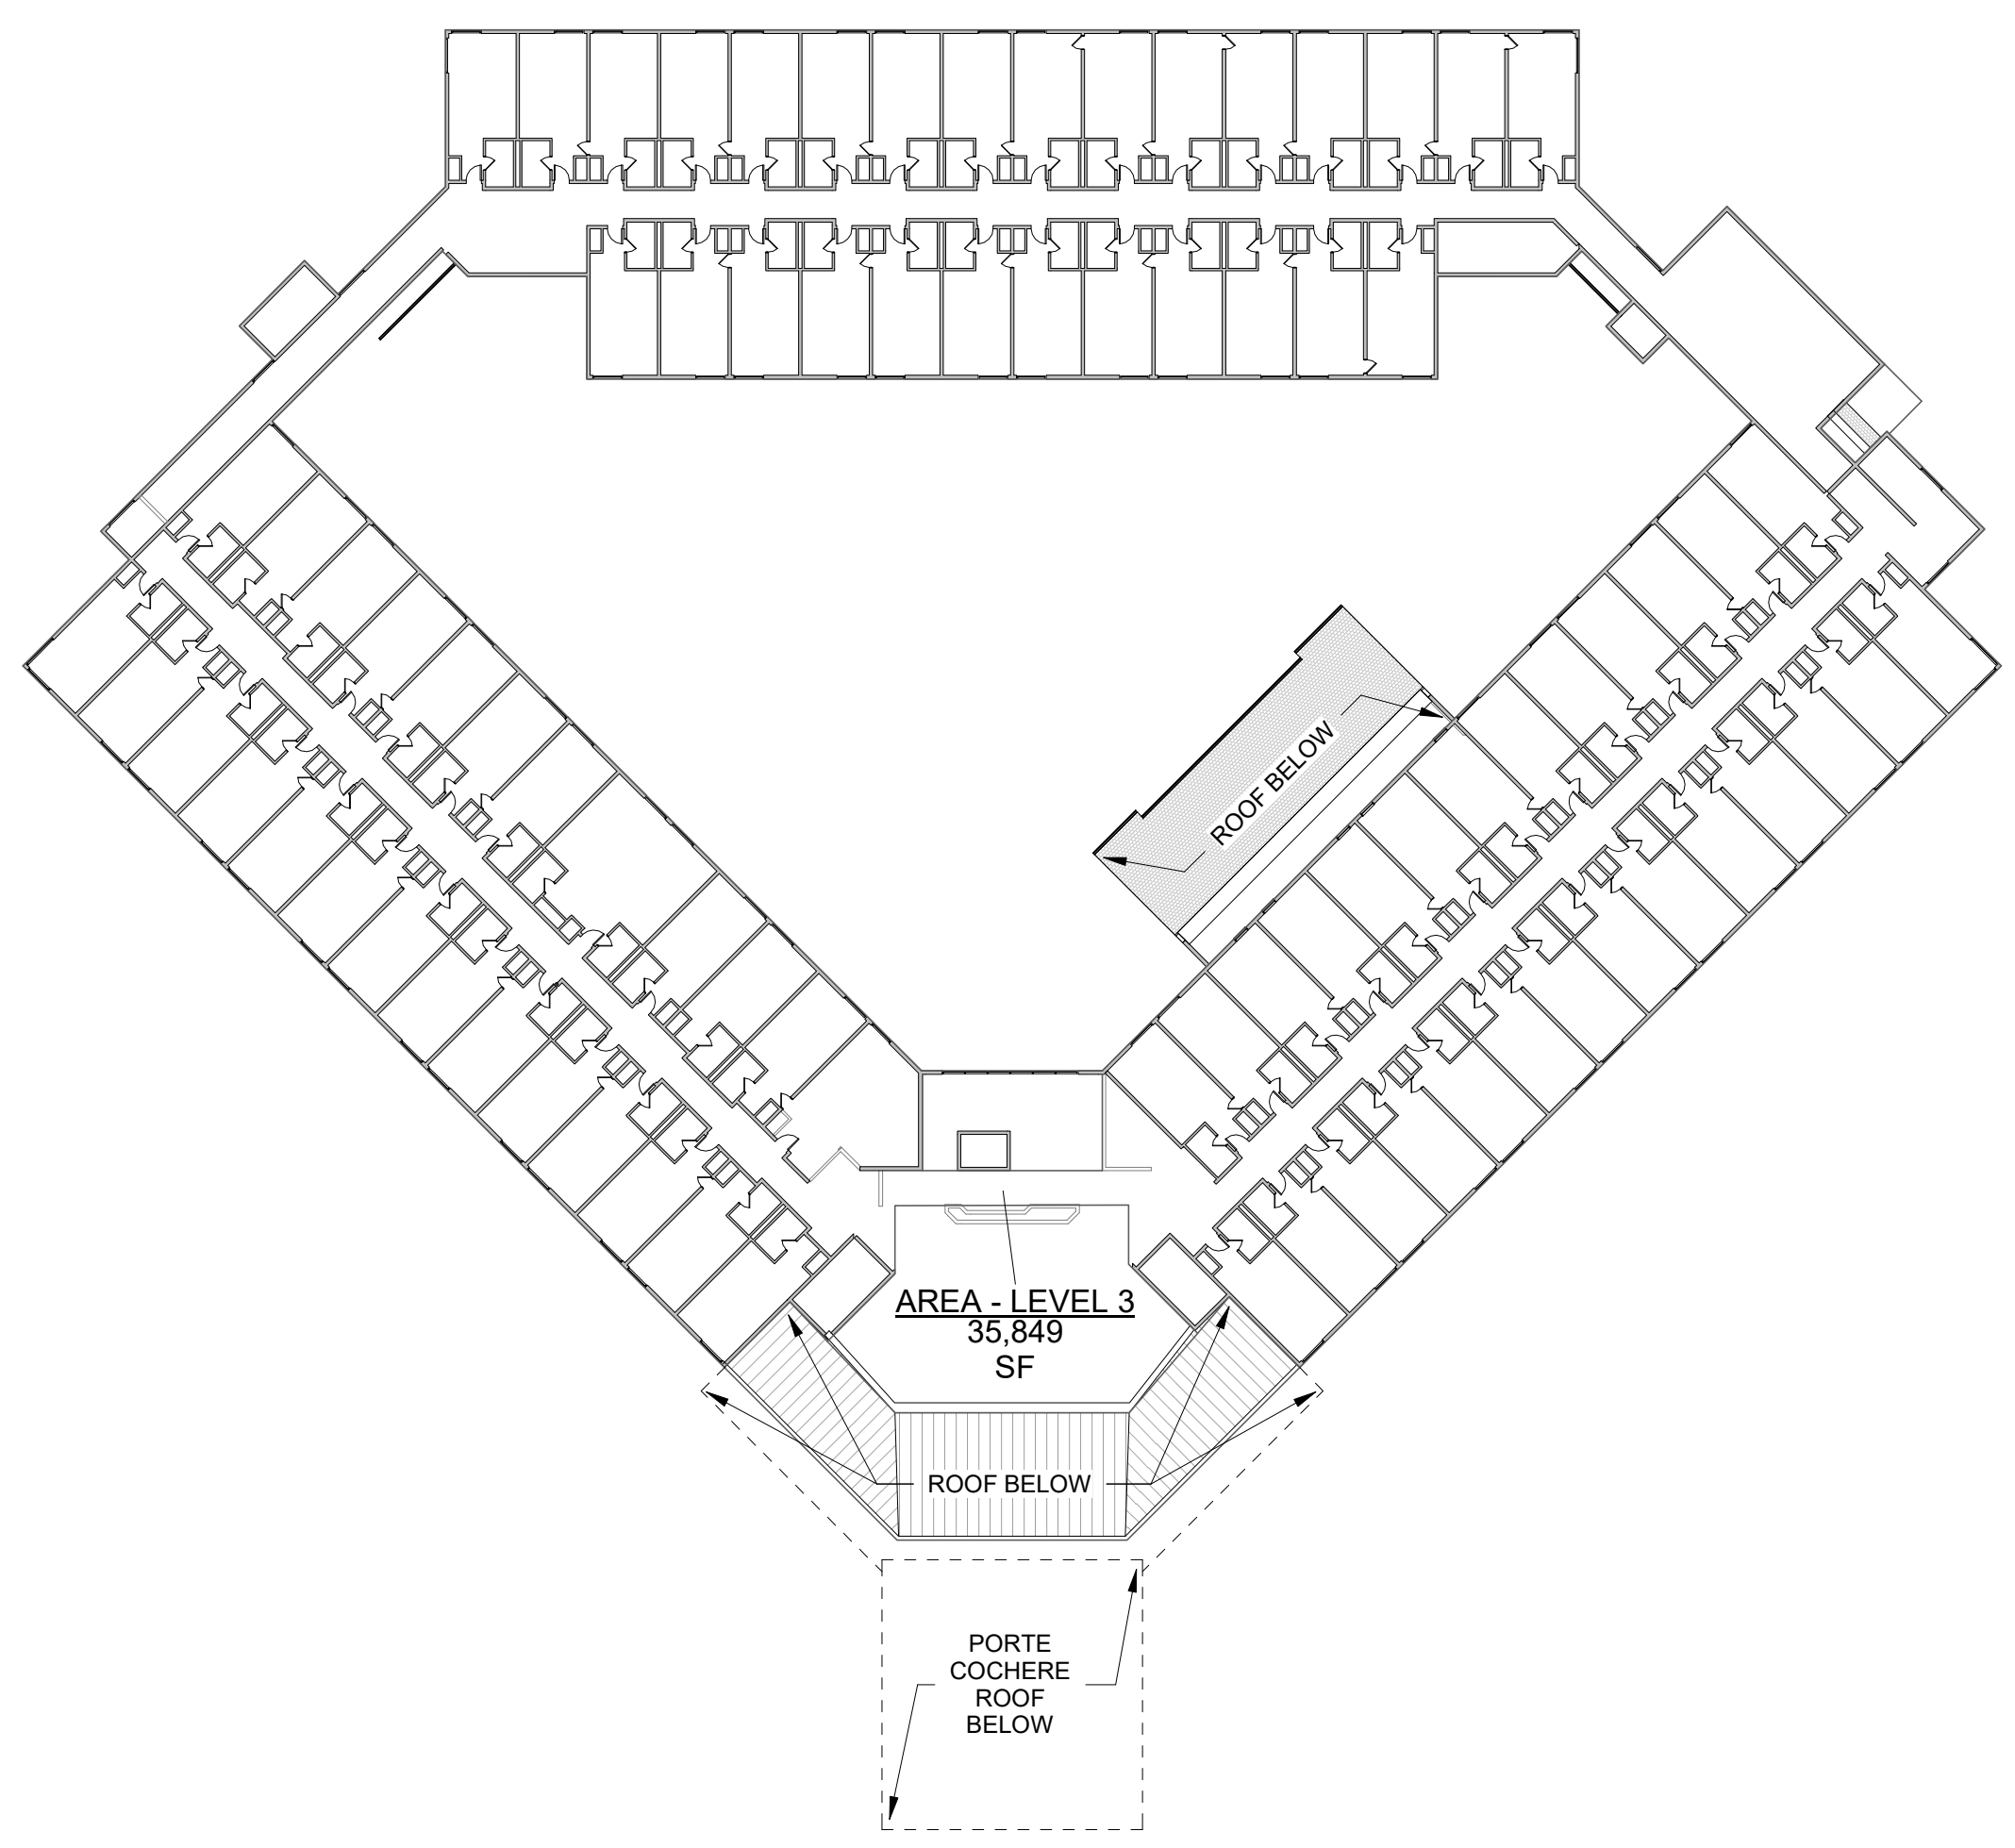

3 3rd FLOOR
A010 SCALE: 1/32" = 1'-0"

FLOOR AREAS	
Level	Area
1st FLOOR	50,918 SF
2nd FLOOR	37,665 SF
3rd FLOOR	35,849 SF
Grand total	124,433 SF

THE WITNESS GROUP
DOUBLETREE CONVERSION
600 METRO PLACE NORTH, DUBLIN, OHIO 43017
AREA PLANS




No.	Date

Project Number
Date **JUNE 10, 2019**
Drawn By **CF**
Checked By **BM**

A010

SUBMITTAL	DATE


**THE WITNESS GROUP
DOUBLETREE CONVERSION
600 METRO PLACE NORTH, DUBLIN, OHIO 43017
1ST FLOOR PLAN**

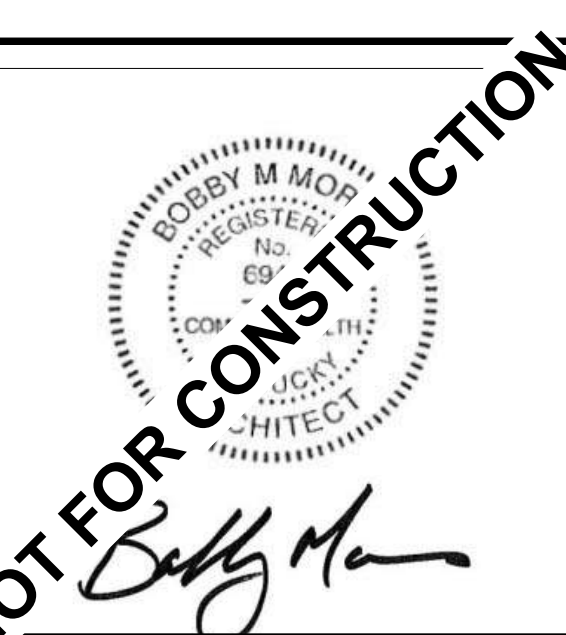

No.	Date

Project Number
Date **JUNE 10, 2019**
Drawn By **CF**
Checked By **BM**

A110

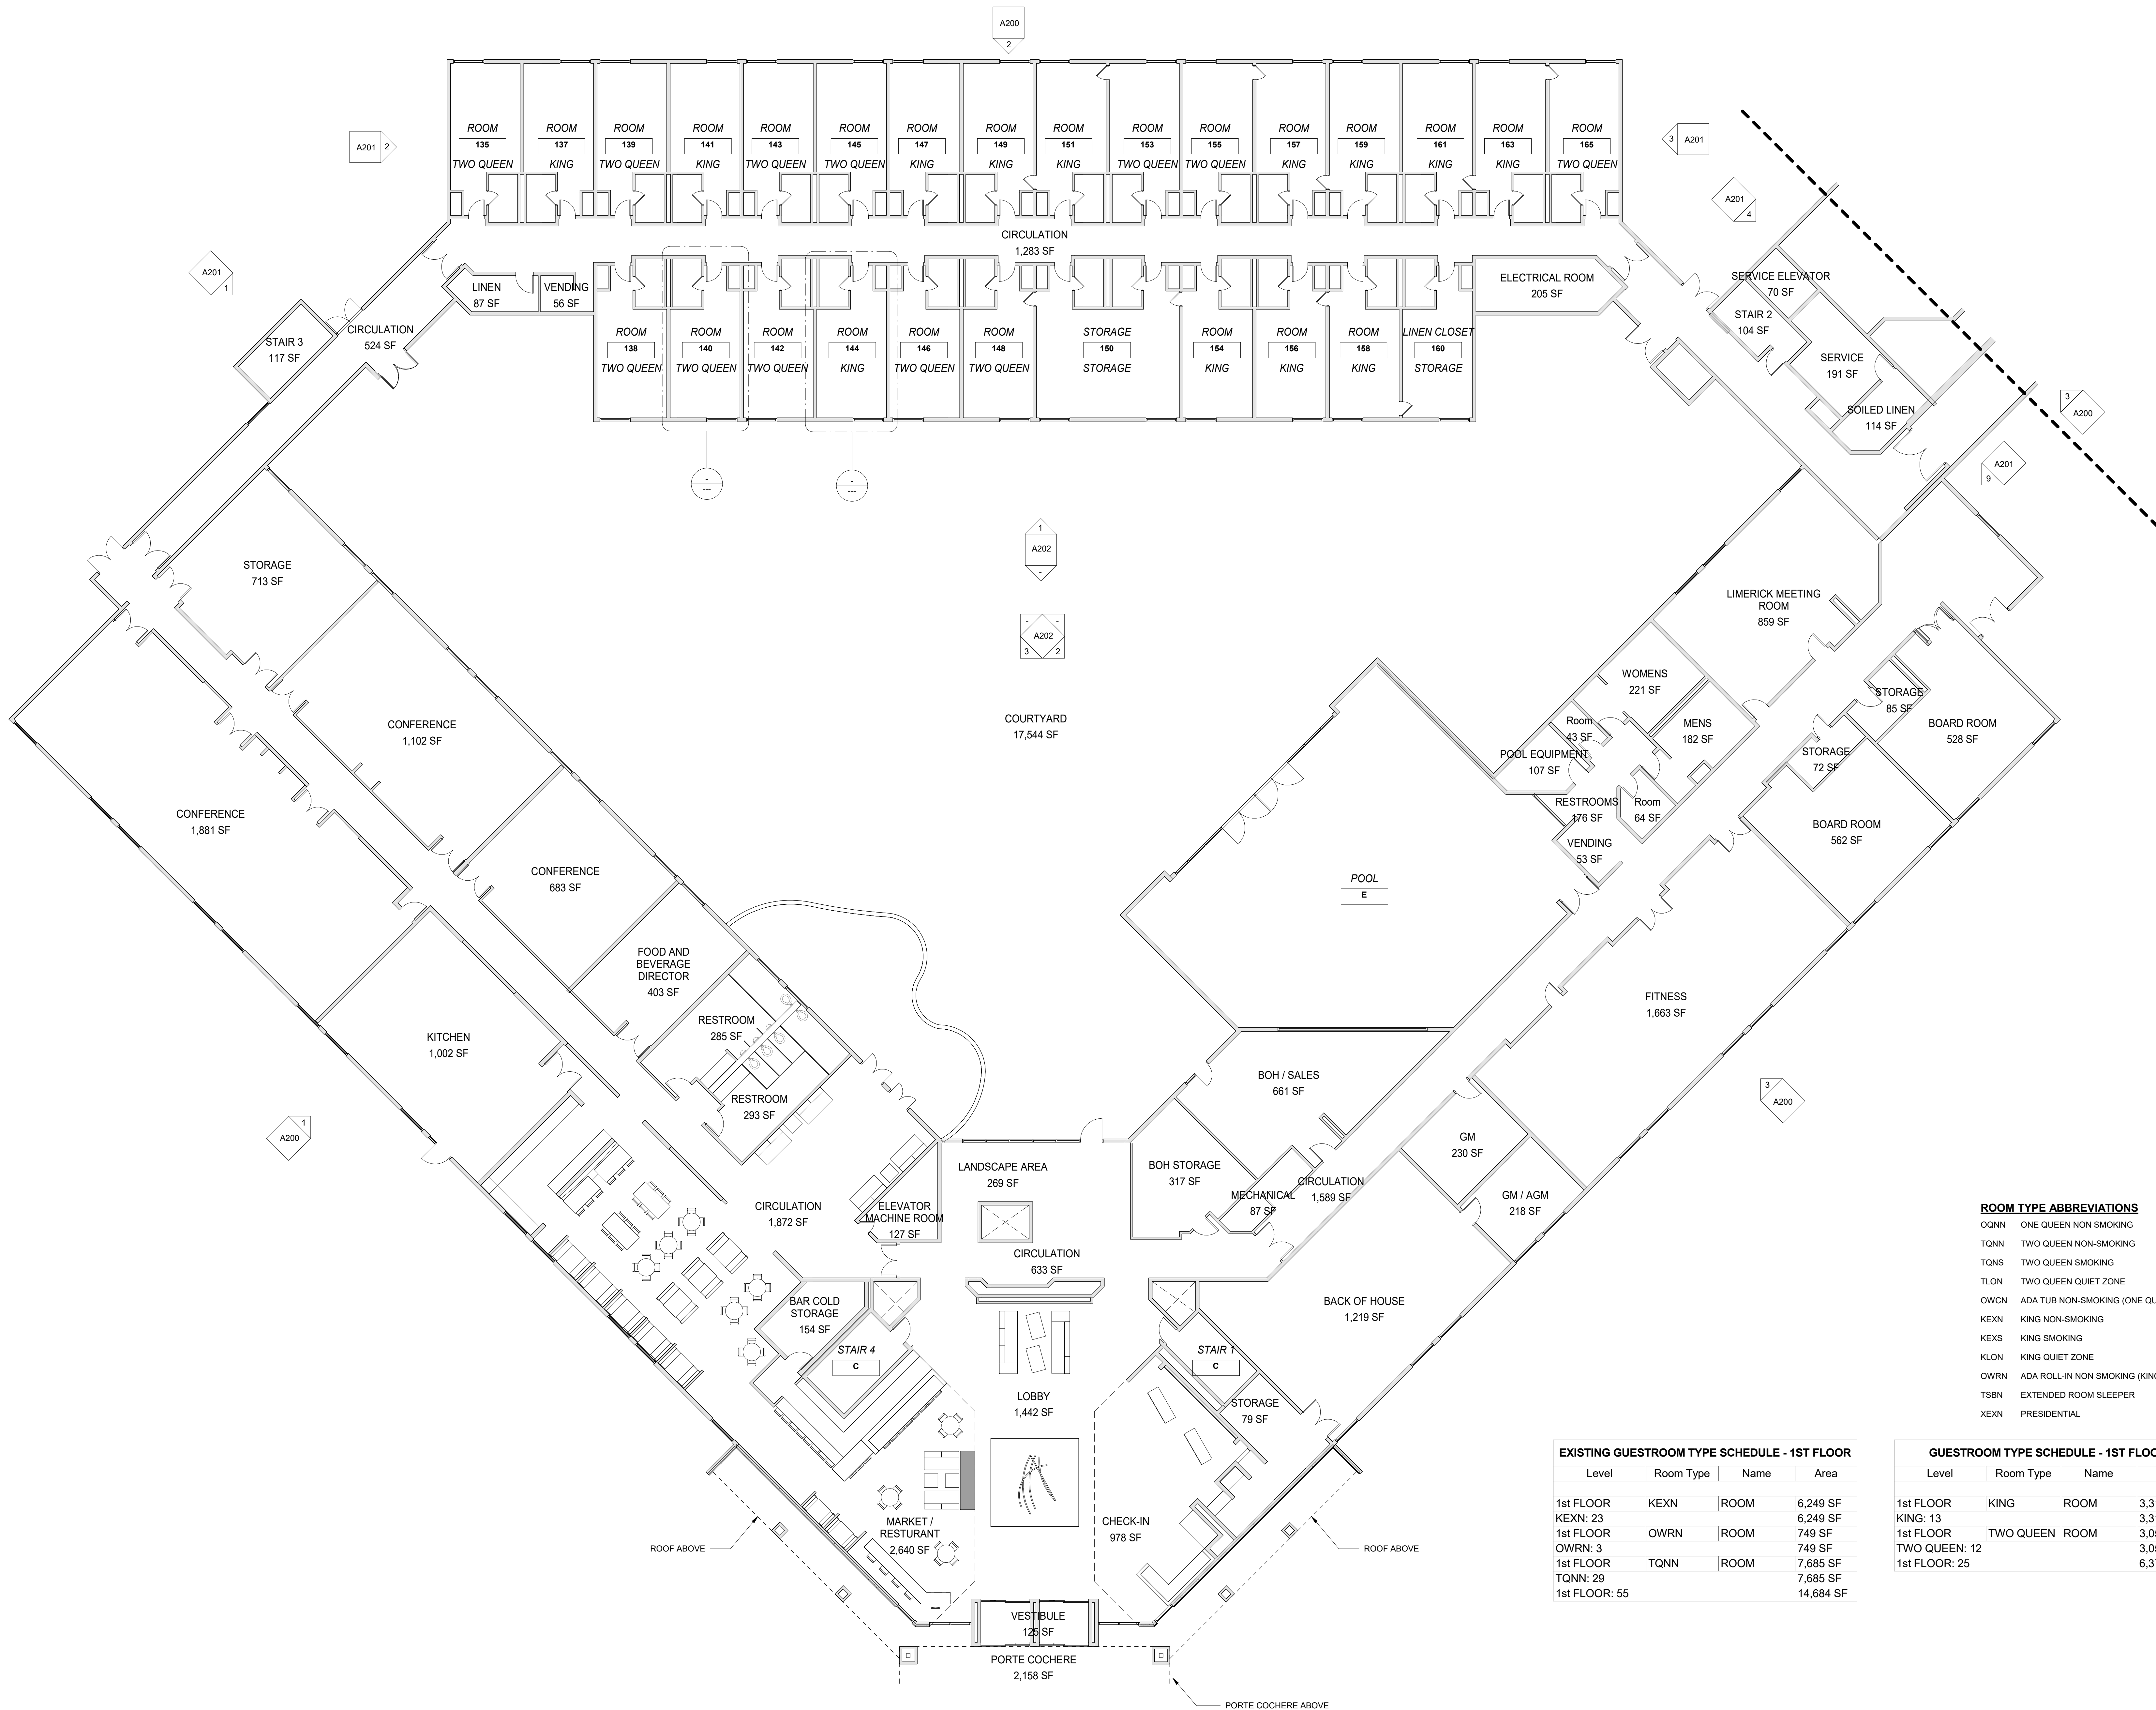

- ROOM TYPE ABBREVIATIONS**
- OQNN ONE QUEEN NON SMOKING
 - TQNN TWO QUEEN NON-SMOKING
 - TQNS TWO QUEEN SMOKING
 - TQNZ TWO QUEEN QUIET ZONE
 - OWCN ADA TUB NON-SMOKING (ONE QUEEN)
 - KEXN KING NON-SMOKING
 - KEXS KING SMOKING
 - KLON KING QUIET ZONE
 - OWRN ADA ROLL-IN NON SMOKING (KING)
 - TSBN EXTENDED ROOM SLEEPER
 - KEXN PRESIDENTIAL

EXISTING GUESTROOM TYPE SCHEDULE - 1ST FLOOR

Level	Room Type	Name	Area
1st FLOOR	KEXN	ROOM	6,249 SF
1st FLOOR	KEXN: 23		6,249 SF
1st FLOOR	OWRN	ROOM	749 SF
1st FLOOR	OWRN: 3		749 SF
1st FLOOR	TQNN	ROOM	7,685 SF
1st FLOOR	TQNN: 29		7,685 SF
1st FLOOR	TQNN: 55		14,684 SF


GUESTROOM TYPE SCHEDULE - 1ST FLOOR

Level	Room Type	Name	Area
1st FLOOR	KING	ROOM	3,313 SF
1st FLOOR	KING: 13		3,313 SF
1st FLOOR	TWO QUEEN	ROOM	3,058 SF
1st FLOOR	TWO QUEEN: 12		3,058 SF
1st FLOOR	TWO QUEEN	ROOM	6,372 SF
1st FLOOR	TWO QUEEN: 25		6,372 SF


1st FLOOR PLAN
SCALE: 3/32" = 1'-0"



2
A110A
DUMPSTER ENCLOSURE, GATE ELEVATION
1/2" = 1'-0"

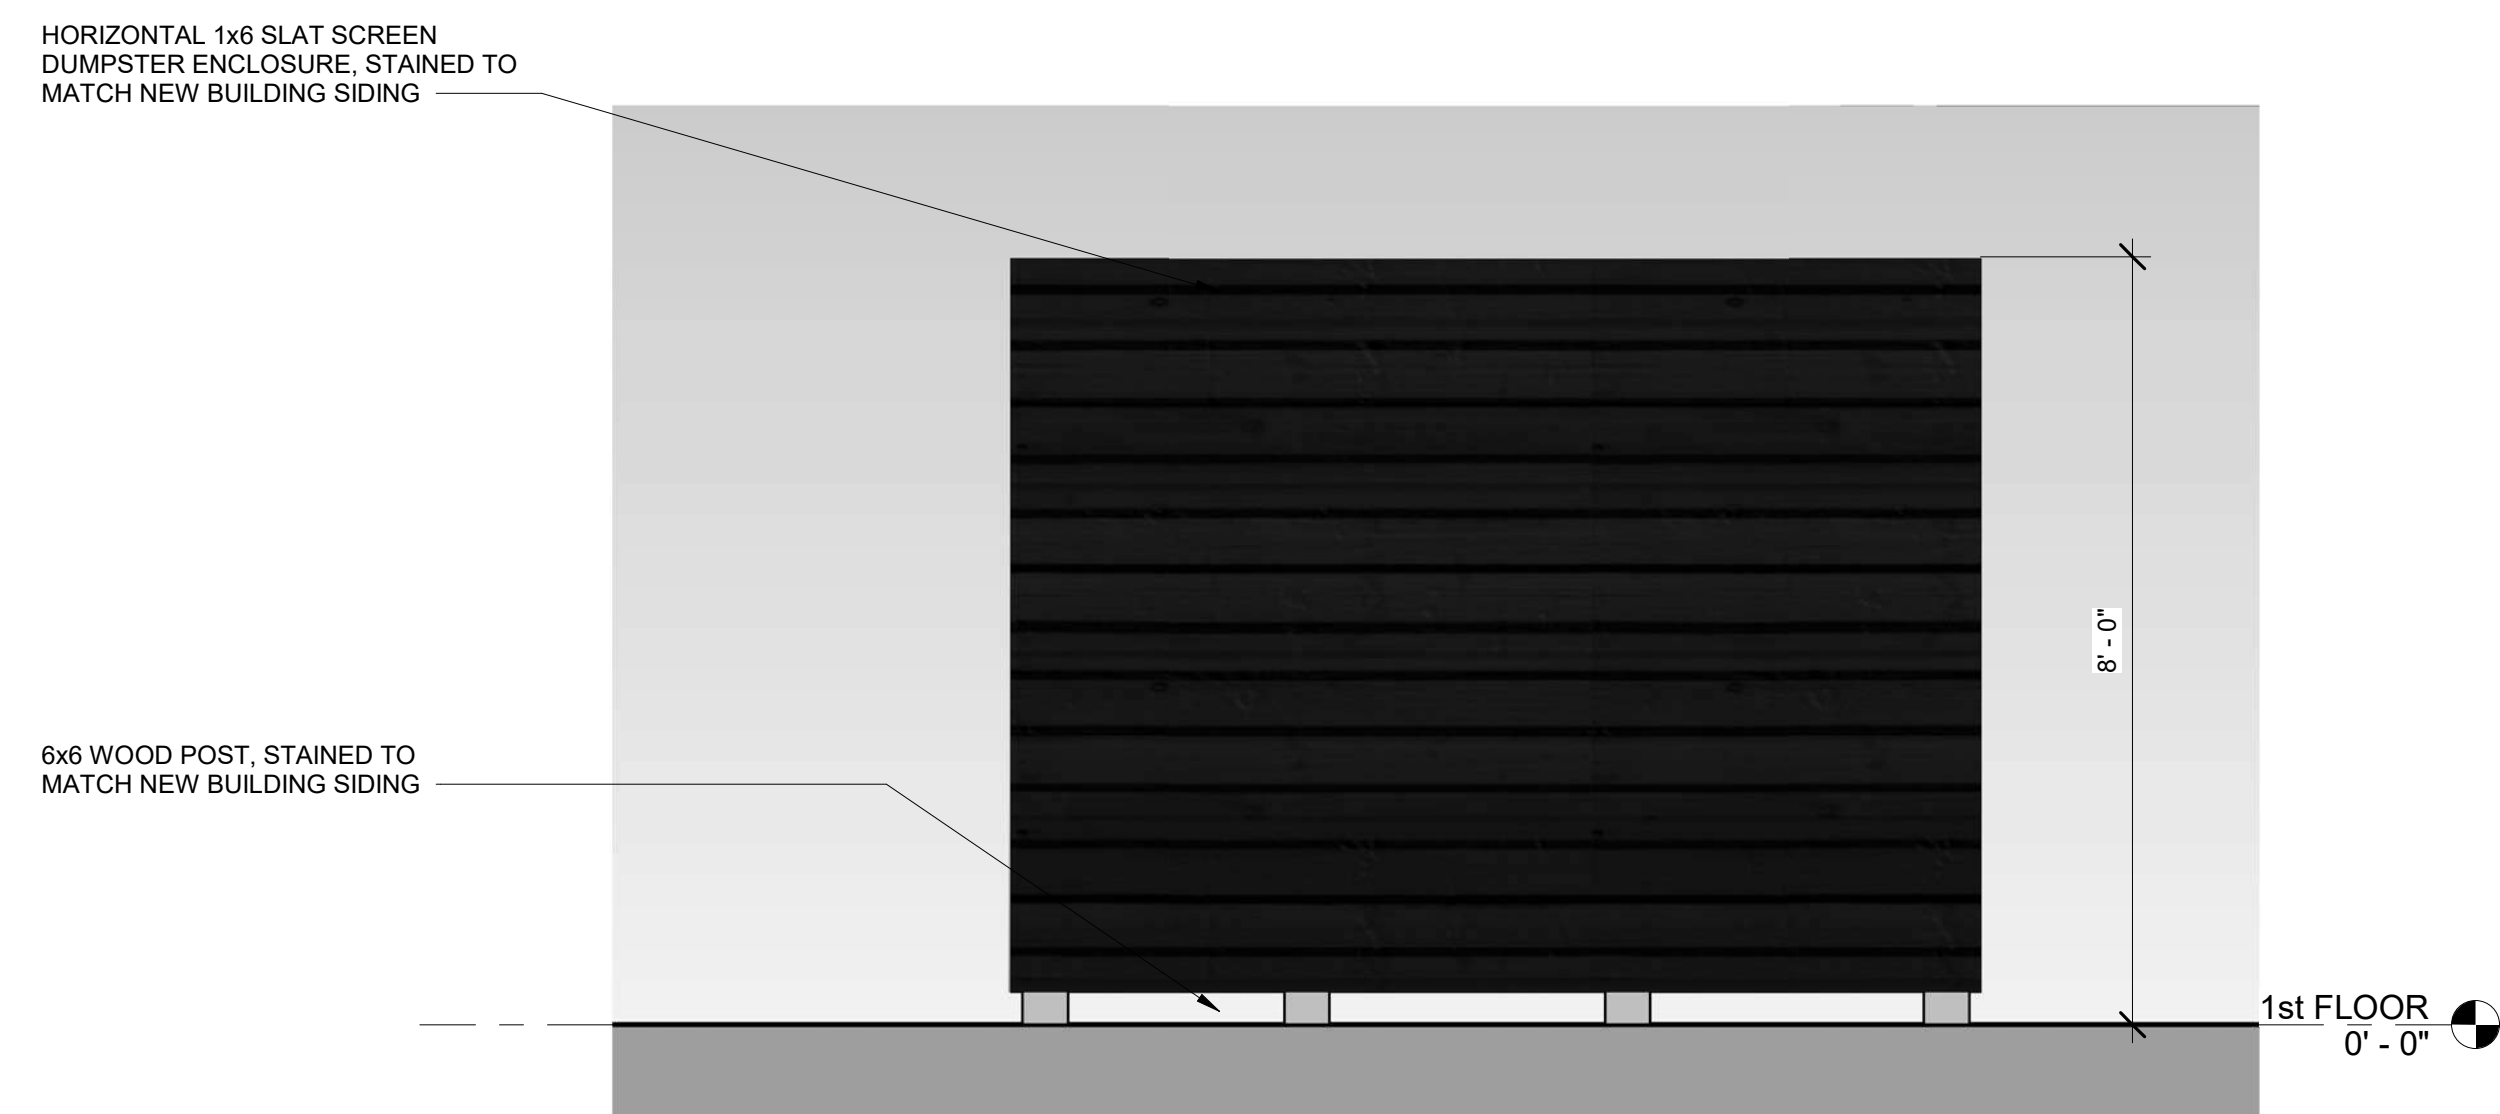


3
A110A
DUMPSTER ENCLOSURE - SIDE ELEVATION
1/2" = 1'-0"

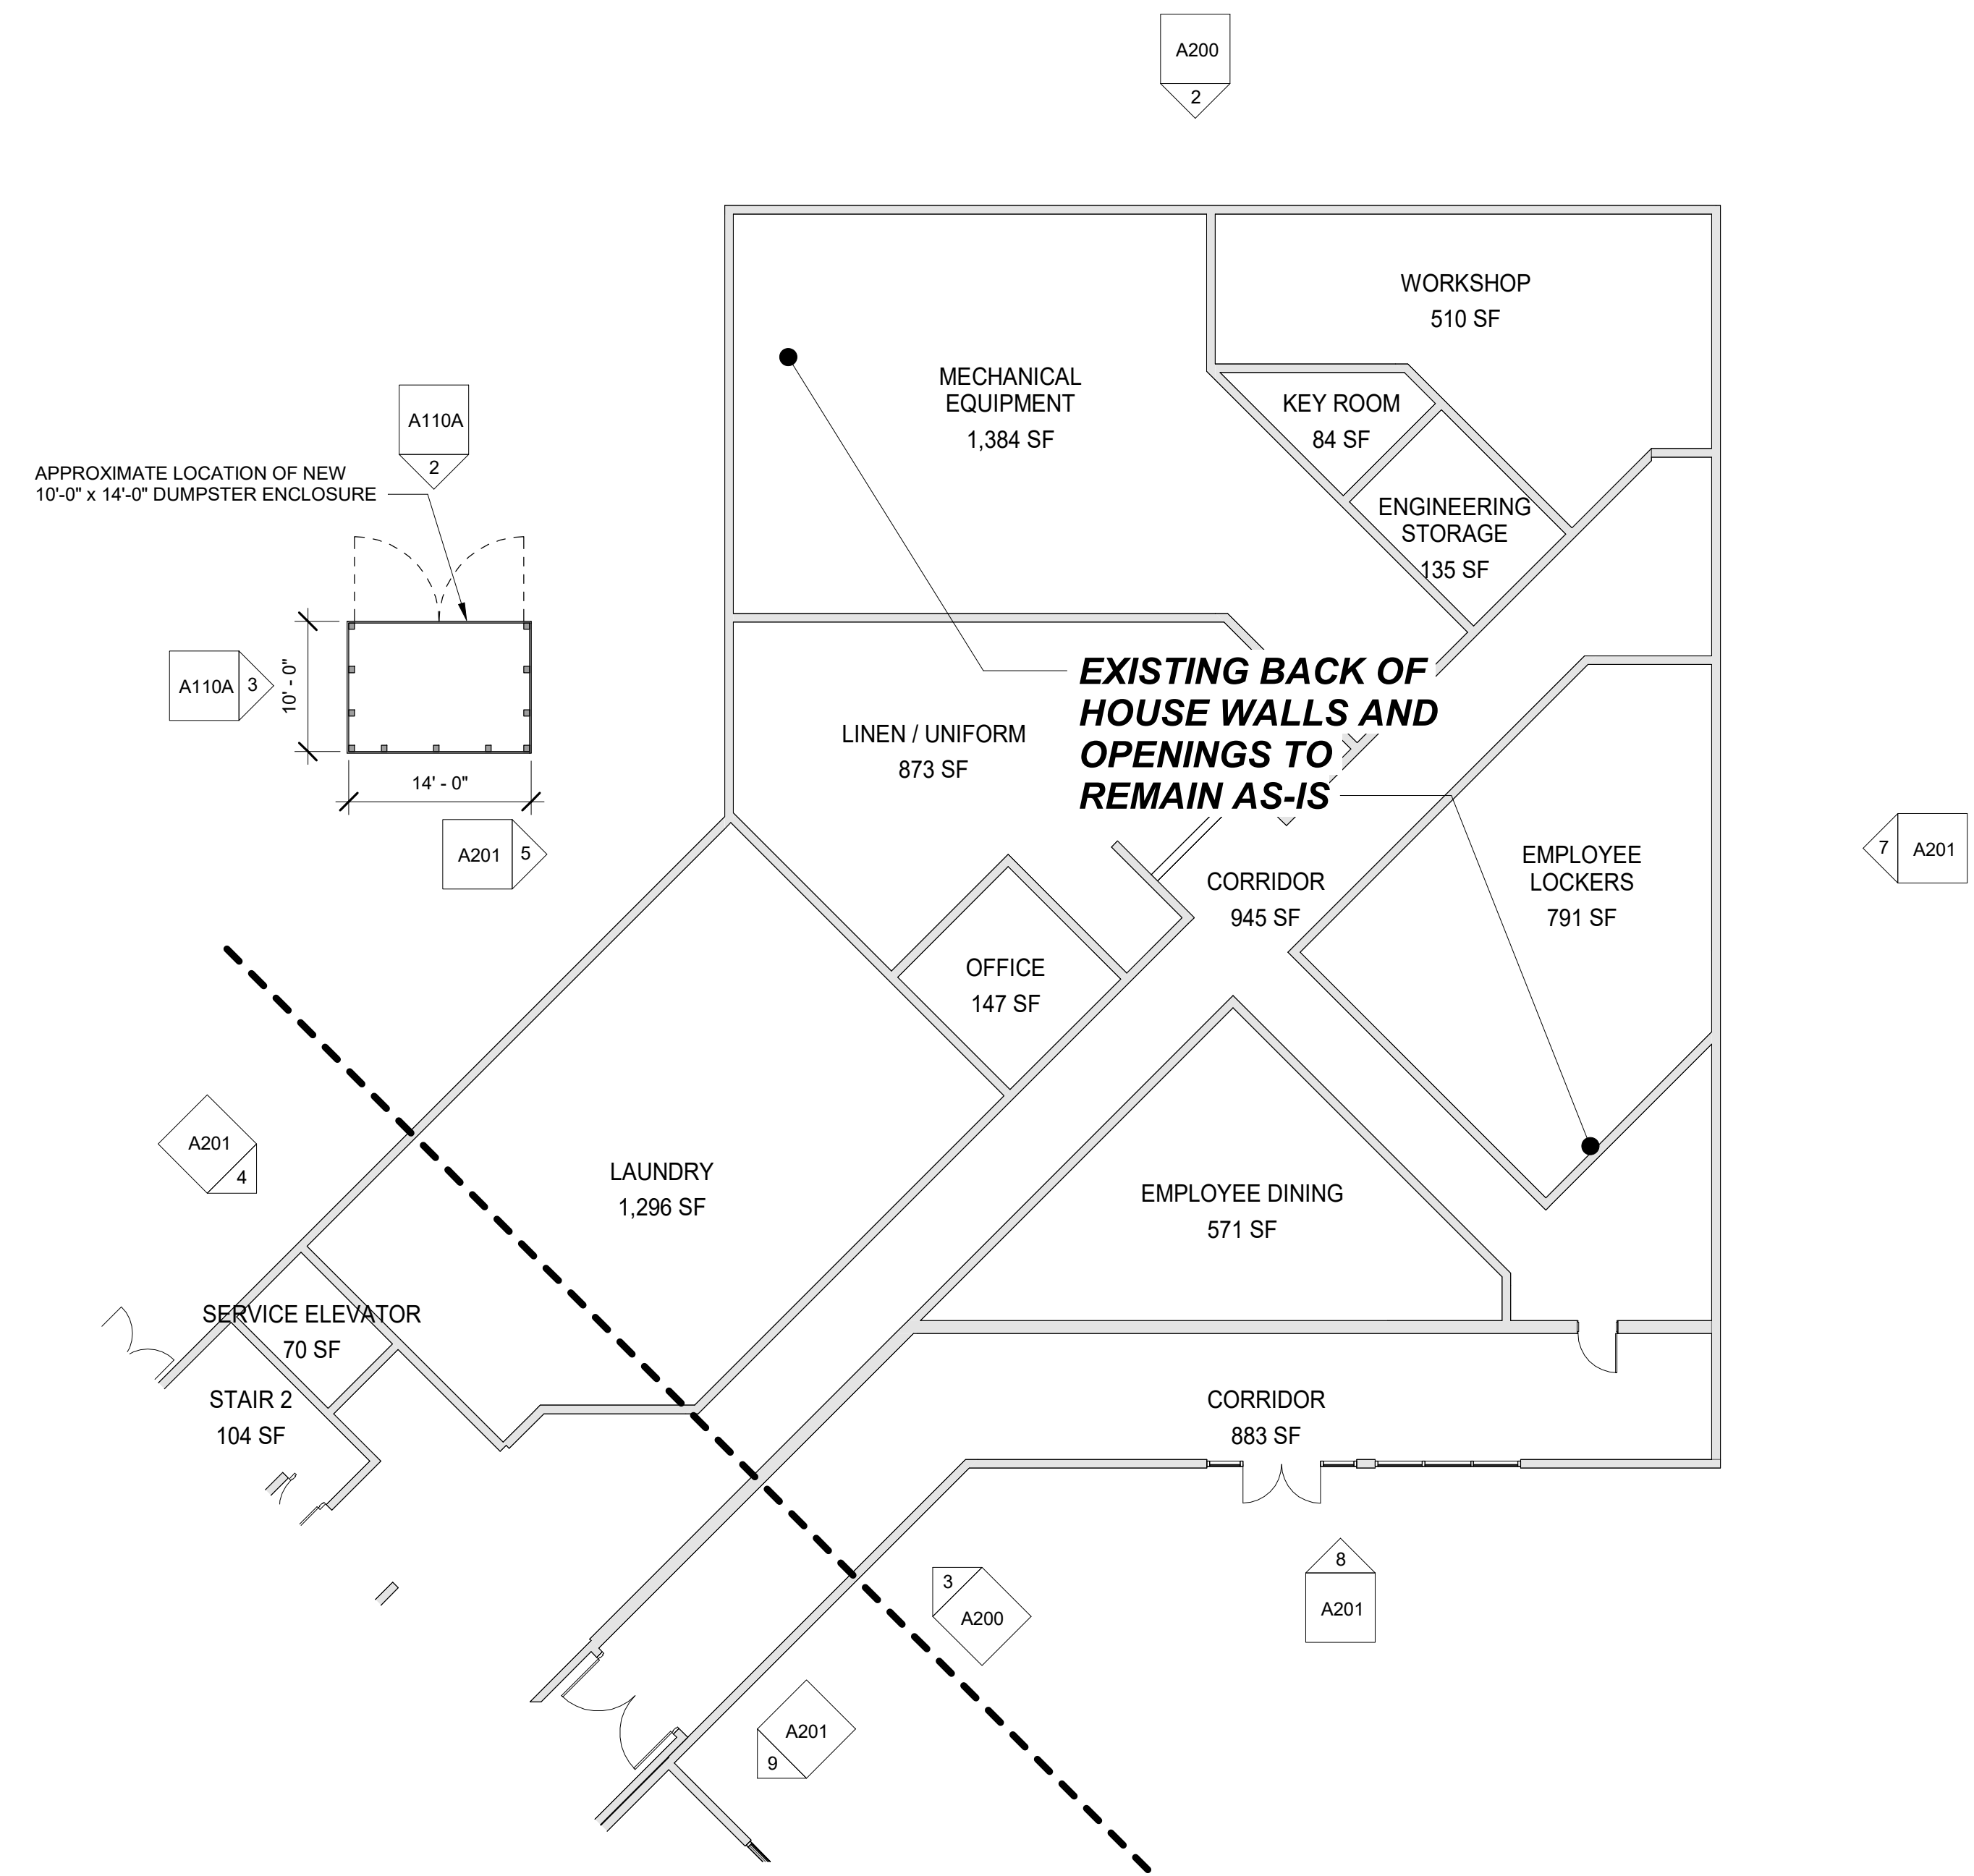

1
A110A
1st FLOOR PLAN - SERVICE WING
SCALE: 3/32" = 1'-0"

SUBMITTAL	DATE

THE WITNESS GROUP
DOUBLETREE CONVERSION
600 METRO PLACE NORTH, DUBLIN, OHIO 43017
FIRST FLOOR PLAN - SERVICE WING

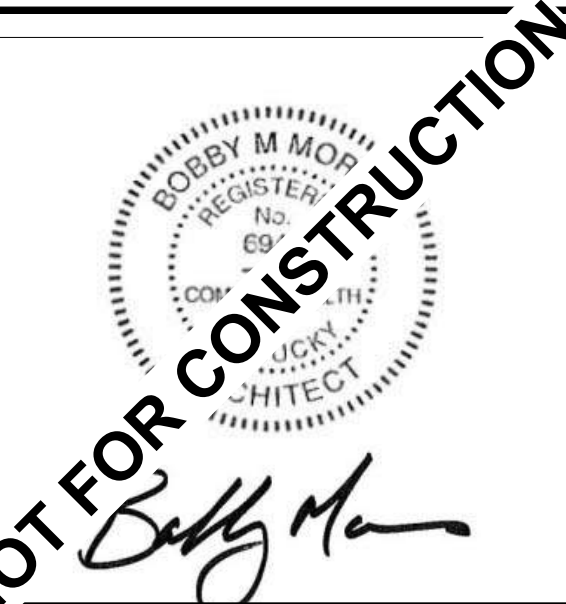


No.	Date

Project Number
Date **JUNE 10, 2019**
Drawn By **CF**
Checked By **BM**

A110A

SUBMITTAL	DATE

THE WITNESS GROUP
DOUBLETREE CONVERSION
 600 METRO PLACE NORTH, DUBLIN, OHIO 43017
2nd FLOOR PLAN

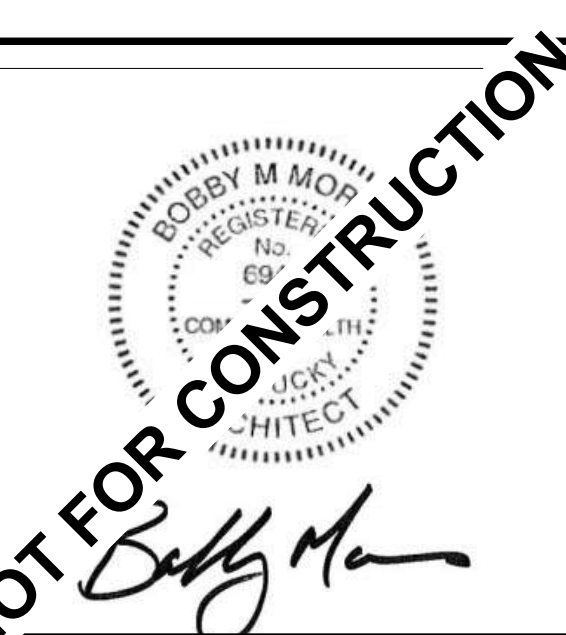


No.	Date

Project Number
Date **JUNE 10, 2019**
Drawn By **CF**
Checked By **BM**

A120

6/10/2019 5:10:16 PM

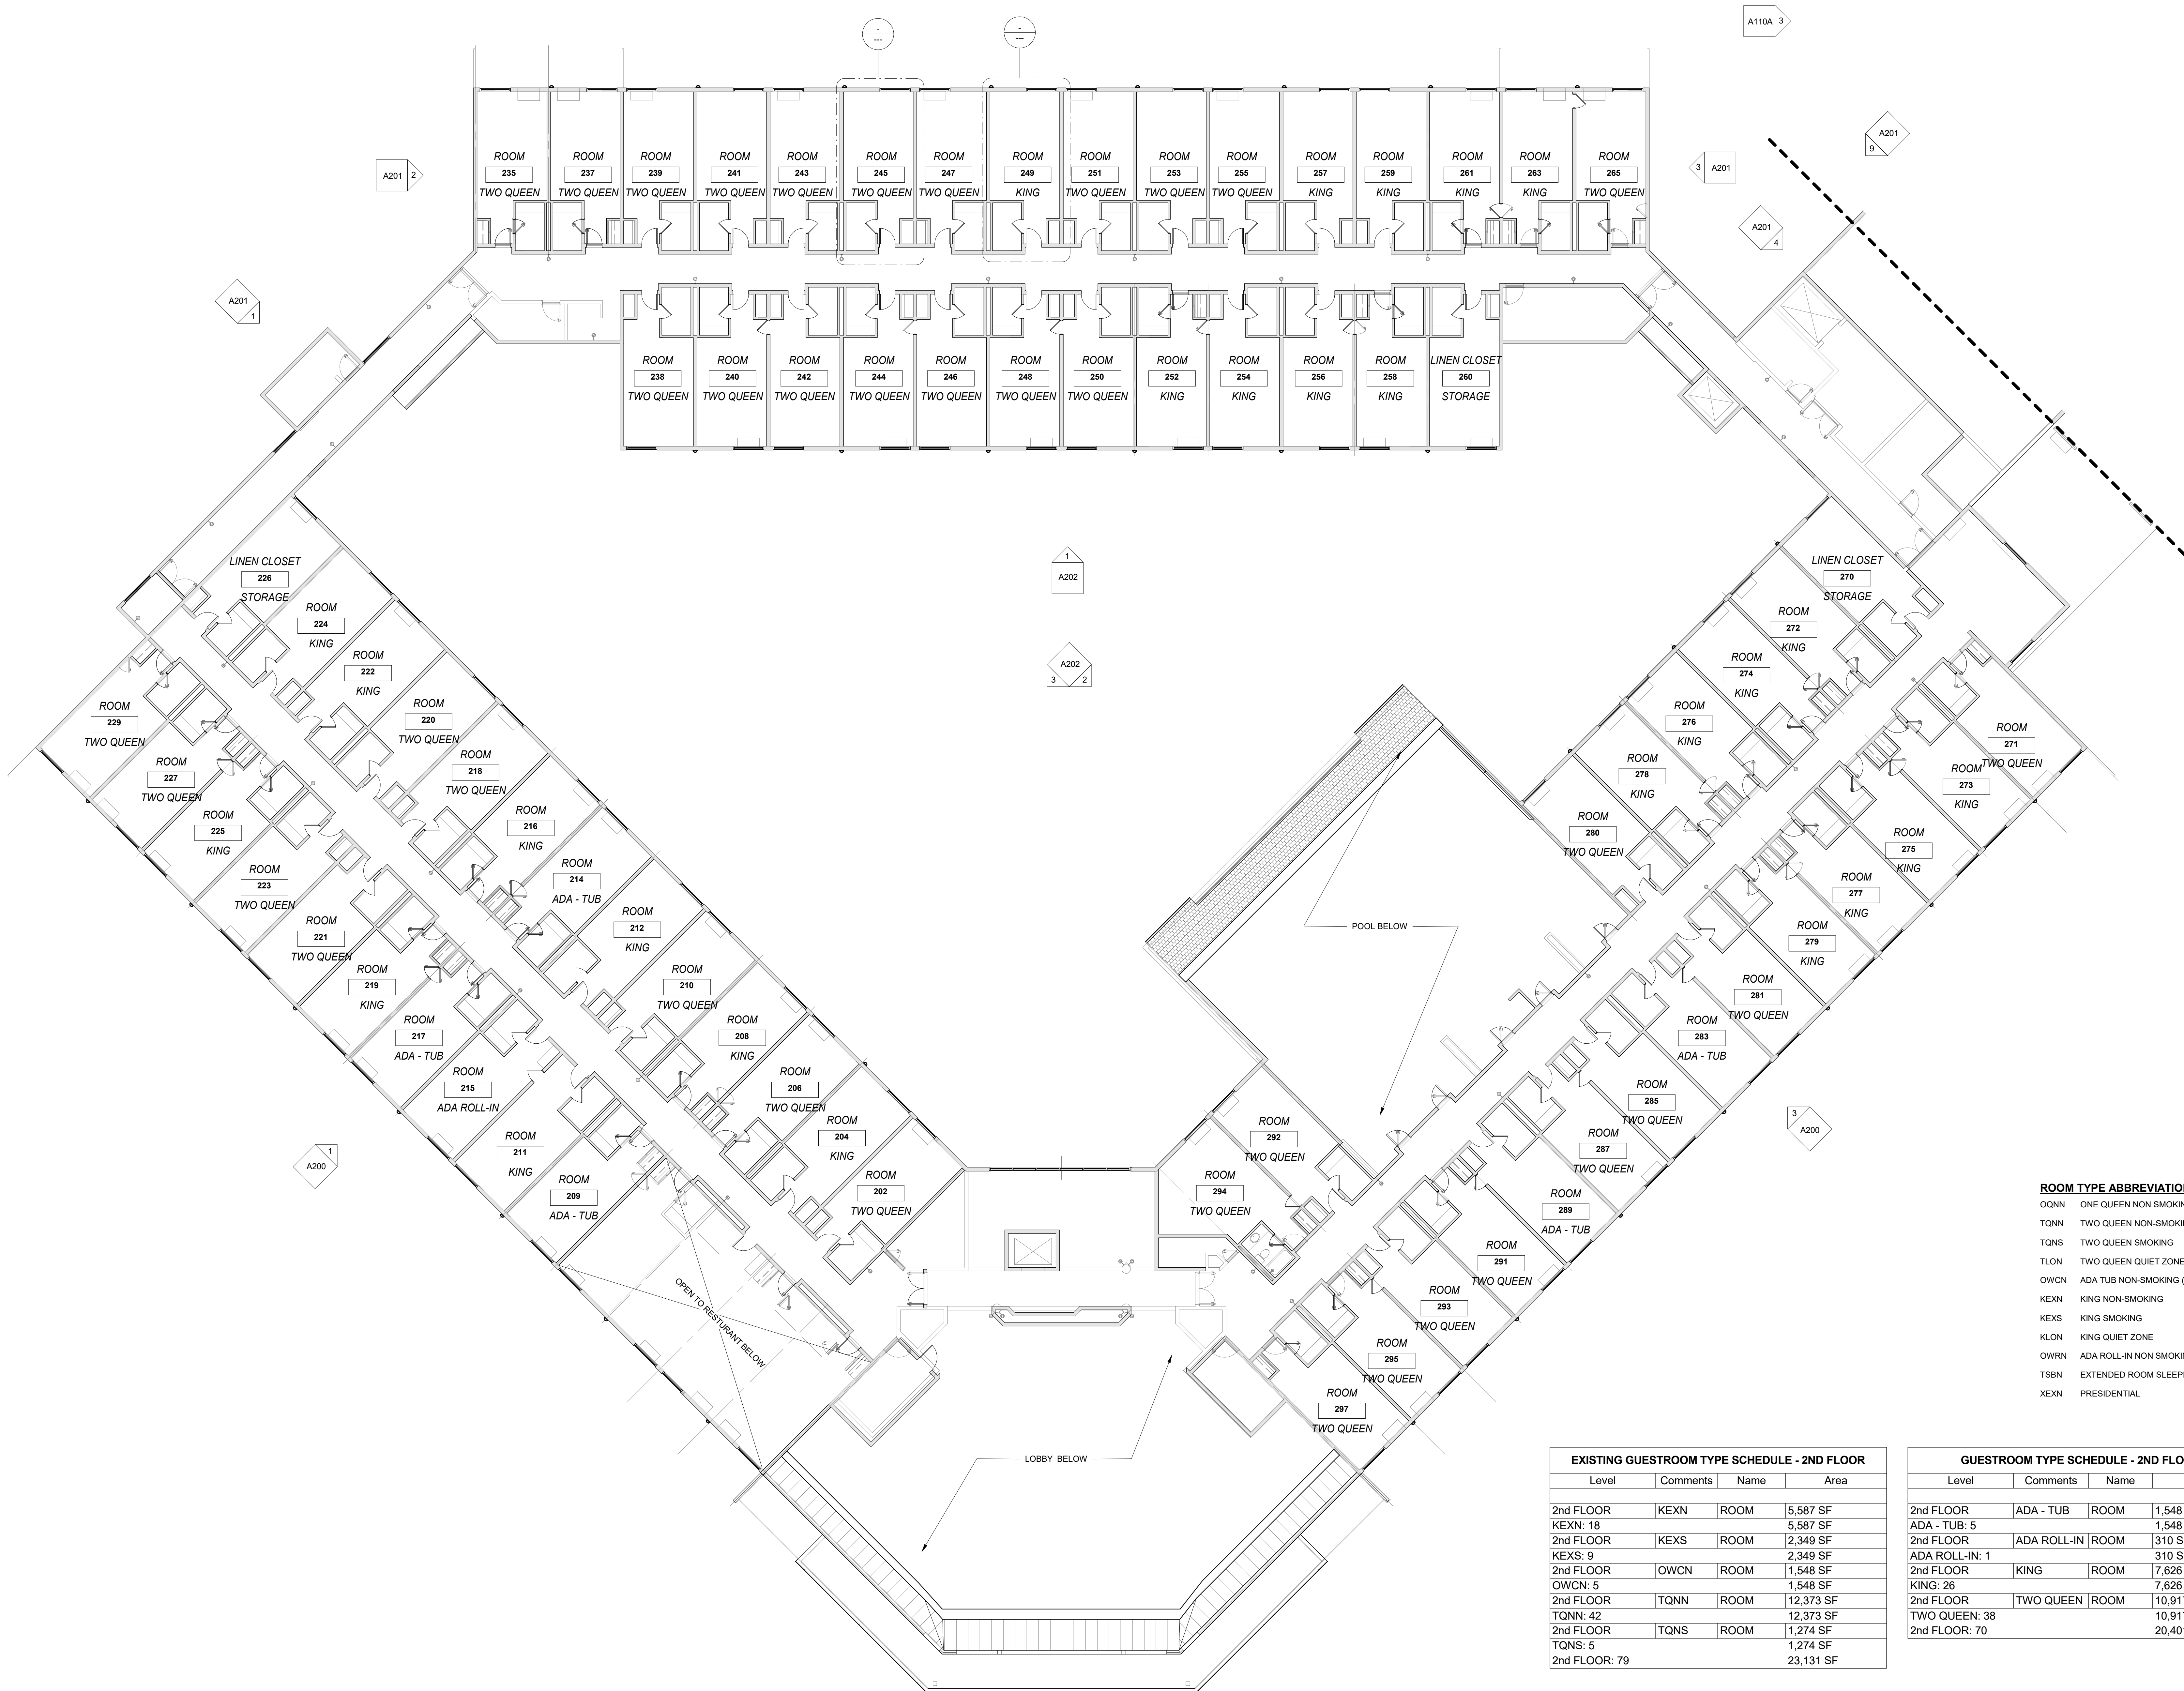

- ROOM TYPE ABBREVIATIONS**
- OQNN ONE QUEEN NON SMOKING
 - TQNN TWO QUEEN NON-SMOKING
 - TQNS TWO QUEEN SMOKING
 - TLON TWO QUEEN QUIET ZONE
 - OWCN ADA TUB NON-SMOKING (ONE QUEEN)
 - KEXN KING NON-SMOKING
 - KEXS KING SMOKING
 - KLON KING QUIET ZONE
 - OWRN ADA ROLL-IN NON SMOKING (KING)
 - TBSN EXTENDED ROOM SLEEPER
 - XEXN PRESIDENTIAL

EXISTING GUESTROOM TYPE SCHEDULE - 2ND FLOOR

Level	Comments	Name	Area
2nd FLOOR	KEXN	ROOM	5,587 SF
	KEXN: 18		5,587 SF
2nd FLOOR	KEXS	ROOM	2,349 SF
	KEXS: 9		2,349 SF
2nd FLOOR	OWCN	ROOM	1,548 SF
	OWCN: 5		1,548 SF
2nd FLOOR	TQNN	ROOM	12,373 SF
	TQNN: 42		12,373 SF
2nd FLOOR	TQNS	ROOM	1,274 SF
	TQNS: 5		1,274 SF
2nd FLOOR:			23,131 SF

GUESTROOM TYPE SCHEDULE - 2ND FLOOR

Level	Comments	Name	Area
2nd FLOOR	ADA - TUB	ROOM	1,548 SF
	ADA - TUB: 5		1,548 SF
2nd FLOOR	ADA ROLL-IN	ROOM	310 SF
	ADA ROLL-IN: 1		310 SF
2nd FLOOR	KING	ROOM	7,626 SF
	KING: 26		7,626 SF
2nd FLOOR	TWO QUEEN	ROOM	10,917 SF
	TWO QUEEN: 38		10,917 SF
2nd FLOOR:			20,401 SF

2nd FLOOR PLAN
SCALE: 3/32" = 1'-0"

CLIENT
THE WITNESS GROUP
600 ENTERPRISE DRIVE
LEWIS CENTER, OH 43035

ARCHITECT
MORRIS WORKSHOP ARCHITECTS, PLLC
151 N EAGLE CREEK DR, SUITE 105
LEXINGTON, KY 40509
bmorris@morrisworkshop.com
859.300.3745


LANDSCAPE / CIVIL
MANIKSMITH GROUP
1160 DUBLIN ROAD, SUITE 100
COLUMBUS, OHIO 43215
614.441.4222

STRUCTURAL
SCHAEFER
537 EAST PETE ROSE WAY
SUITE 400
CINCINNATI, OH 45202
800.542.3302

**MECHANICAL / ELECTRICAL /
PLUMBING /
FIRE PROTECTION**
HAL-PE ASSOCIATES ENGINEERING
SERVICES, INC
530 W 9TH STREET
NEWPORT, KY 41071
859.431.6083


SUBMITTAL	DATE

THE WITNESS GROUP
DOUBLETREE CONVERSION
600 METRO PLACE NORTH, DUBLIN, OHIO 43017
3rd FLOOR PLAN

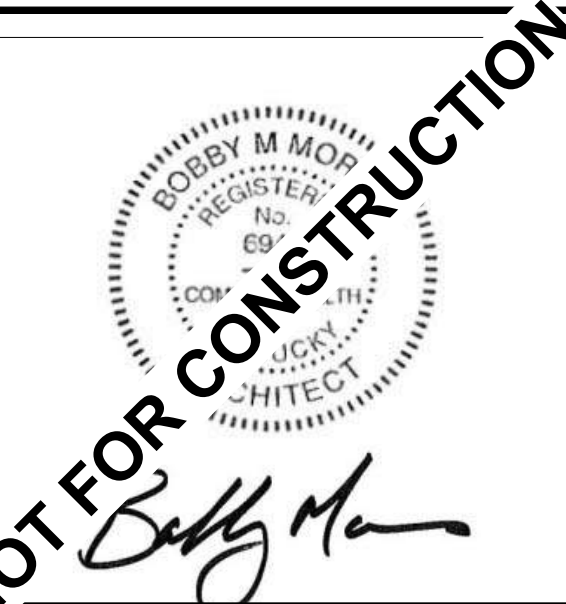

No.	Date

Project Number
Date **JUNE 10, 2019**
Drawn By **CF**
Checked By **BM**

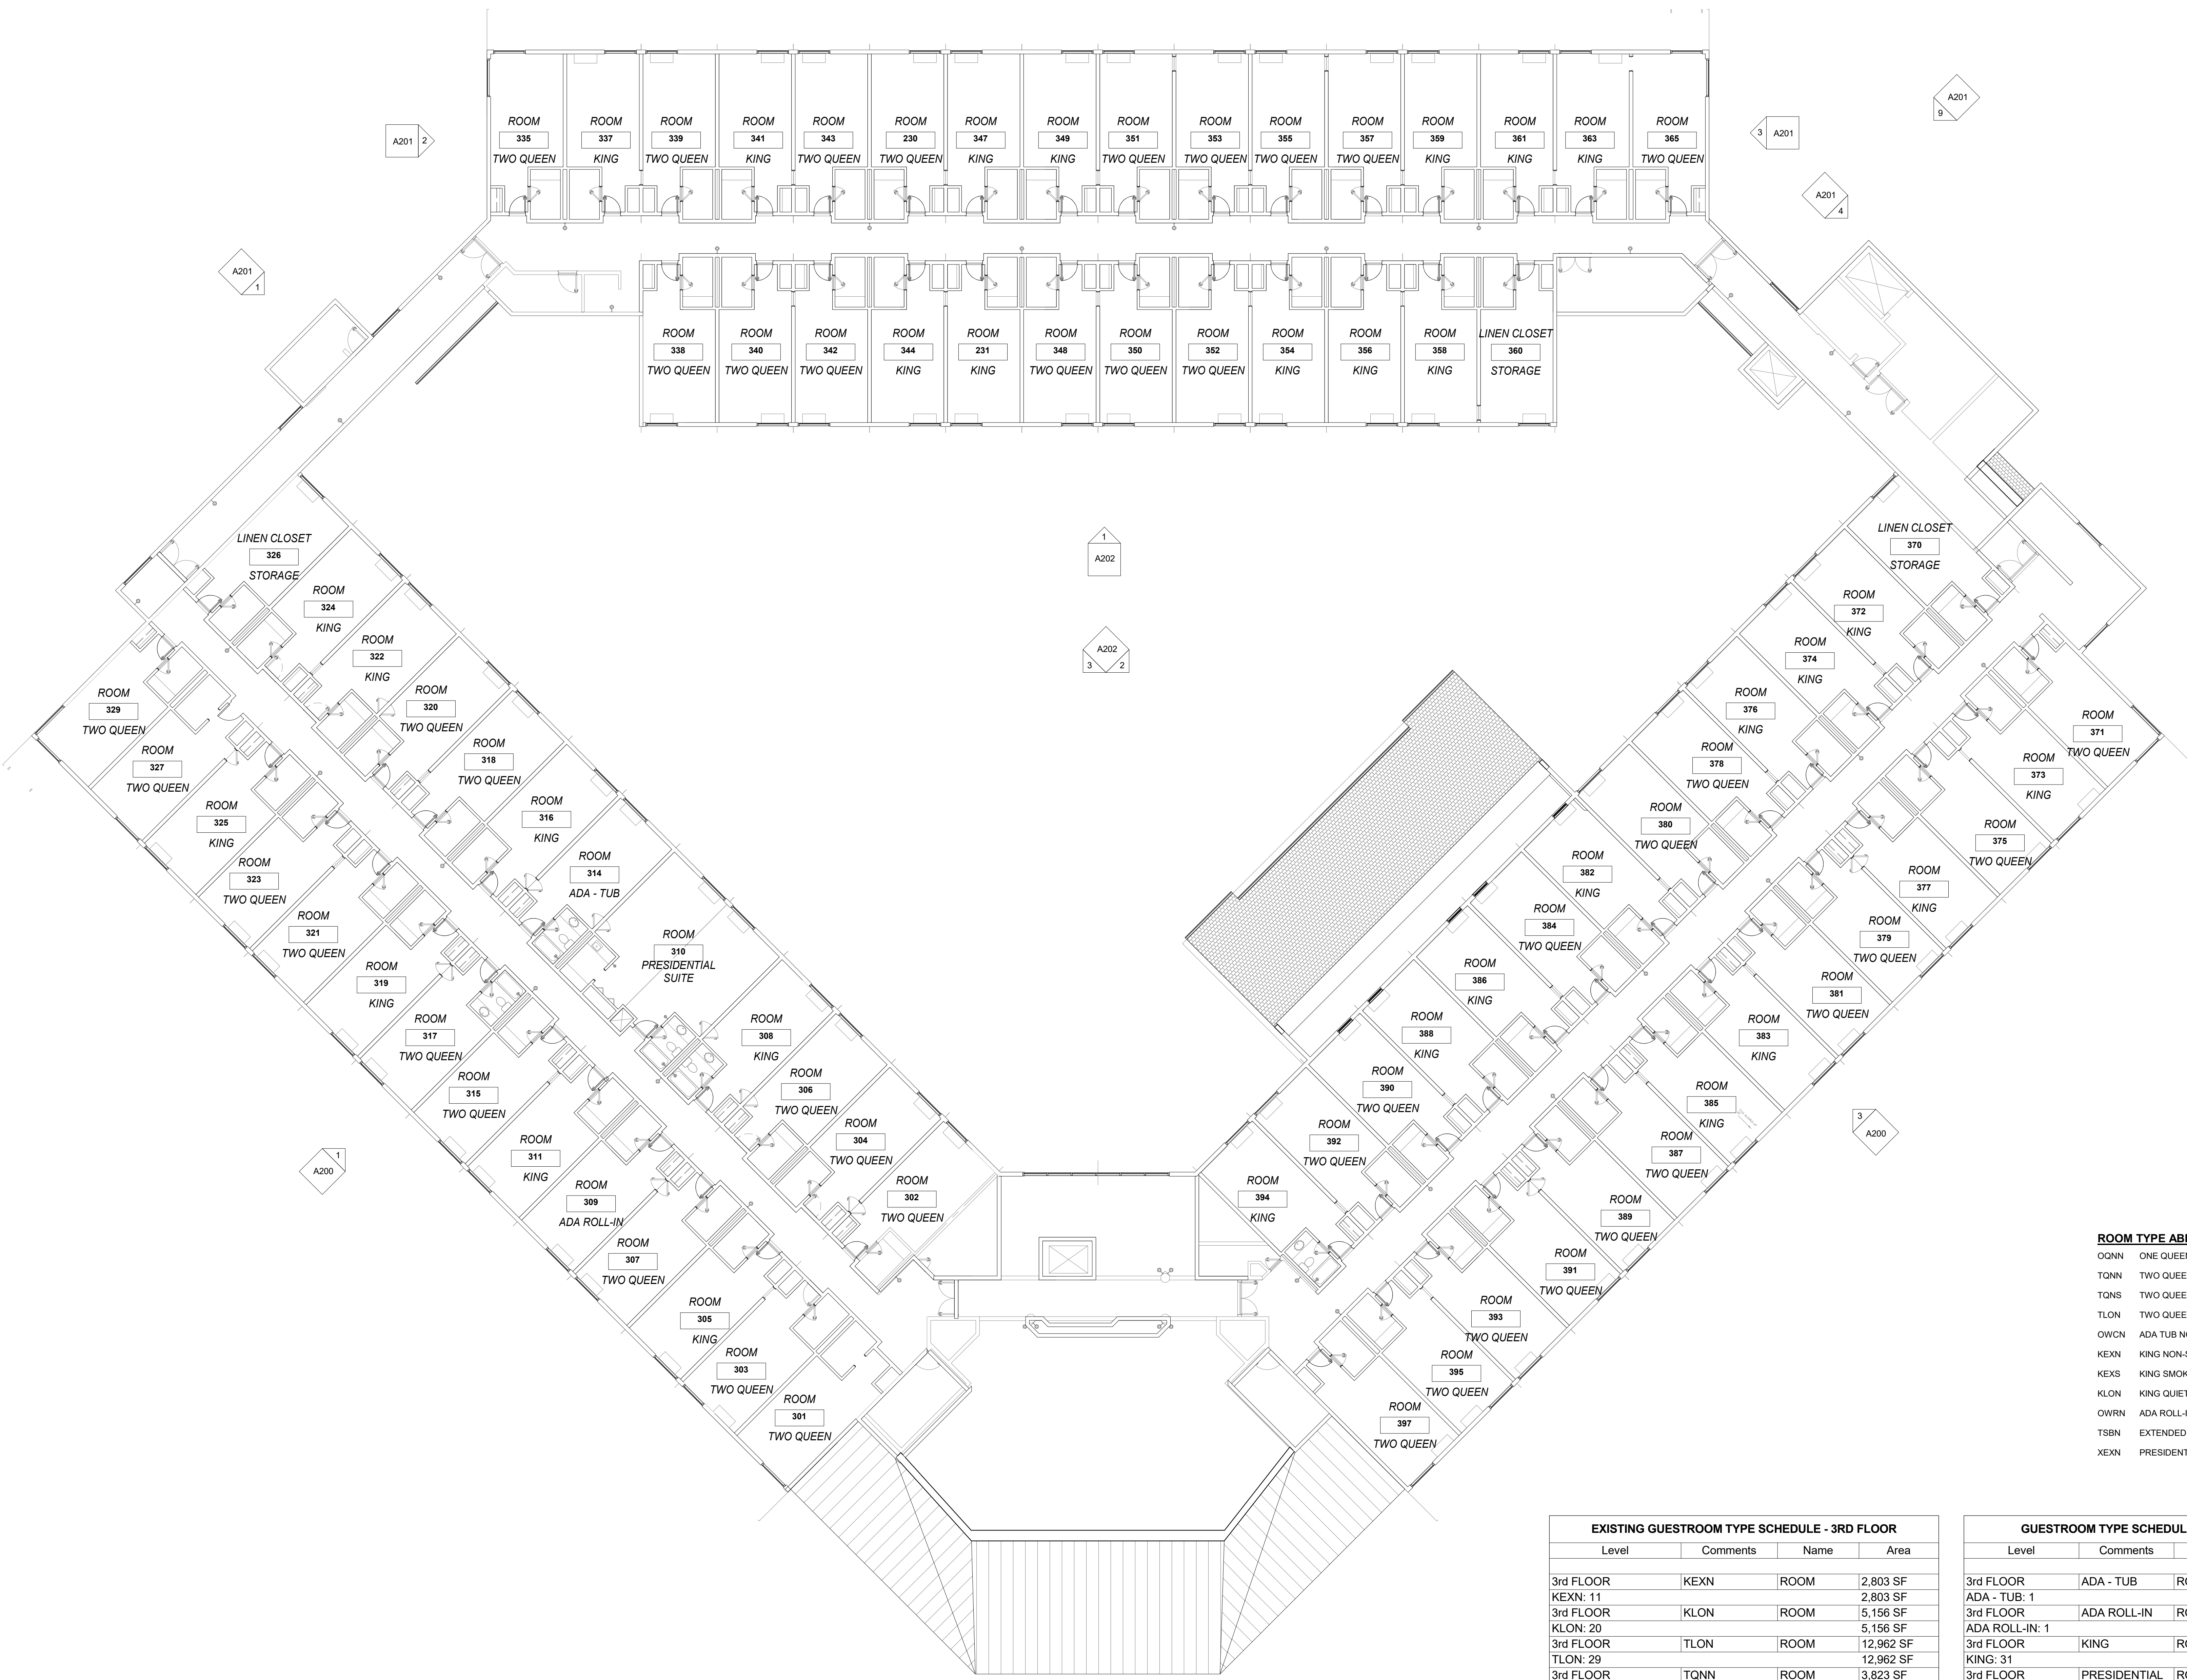

ROOM TYPE ABBREVIATIONS

- OQNN ONE QUEEN NON SMOKING
- TQNN TWO QUEEN NON-SMOKING
- TQNS TWO QUEEN SMOKING
- TLON TWO QUEEN QUIET ZONE
- OWCN ADA TUB NON-SMOKING (ONE QUEEN)
- KEXN KING NON-SMOKING
- KEXS KING SMOKING
- KLON KING QUIET ZONE
- OWRN ADA ROLL-IN NON SMOKING (KING)
- TSBN EXTENDED ROOM SLEEPER
- XEXN PRESIDENTIAL

EXISTING GUESTROOM TYPE SCHEDULE - 3RD FLOOR

Level	Comments	Name	Area
3rd FLOOR	KEXN	ROOM	2,803 SF
3rd FLOOR	KEXN: 11	ROOM	2,803 SF
3rd FLOOR	KLON	ROOM	5,156 SF
3rd FLOOR	KLON: 20	ROOM	5,156 SF
3rd FLOOR	TLON	ROOM	12,962 SF
3rd FLOOR	TLON: 29	ROOM	12,962 SF
3rd FLOOR	TQNN	ROOM	3,823 SF
3rd FLOOR	TQNN: 15	ROOM	3,823 SF
3rd FLOOR	TSBN	ROOM	1,018 SF
3rd FLOOR	TSBN: 4	ROOM	1,018 SF
3rd FLOOR	XEXN	ROOM	893 SF
3rd FLOOR	XEXN: 2	ROOM	893 SF
3rd FLOOR	XEXN: 81	ROOM	26,657 SF


GUESTROOM TYPE SCHEDULE - 3RD FLOOR

Level	Comments	Name	Area
3rd FLOOR	ADA - TUB	ROOM	310 SF
3rd FLOOR	ADA - TUB: 1	ROOM	310 SF
3rd FLOOR	ADA ROLL-IN	ROOM	255 SF
3rd FLOOR	ADA ROLL-IN: 1	ROOM	255 SF
3rd FLOOR	KING	ROOM	7,960 SF
3rd FLOOR	KING: 31	ROOM	7,960 SF
3rd FLOOR	PRESIDENTIAL SUITE	ROOM	639 SF
3rd FLOOR	PRESIDENTIAL SUITE: 1	ROOM	639 SF
3rd FLOOR	TWO QUEEN	ROOM	11,524 SF
3rd FLOOR	TWO QUEEN: 44	ROOM	11,524 SF
3rd FLOOR	TWO QUEEN: 78	ROOM	20,688 SF

3rd FLOOR PLAN
SCALE: 3/32" = 1'-0"

SUBMITTAL	DATE

THE WITNESS GROUP
DOUBLETREE CONVERSION
 600 METRO PLACE NORTH, DUBLIN, OHIO 43017
 BUILDING ELEVATIONS

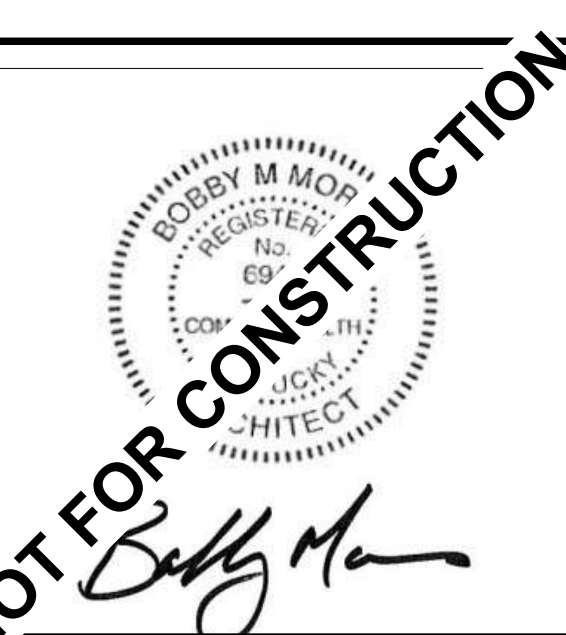


No.	Date


Project Number
 Date **JUNE 10, 2019**
 Drawn By **CF**
 Checked By **BM**

A200


6/10/2019 5:16:23 PM

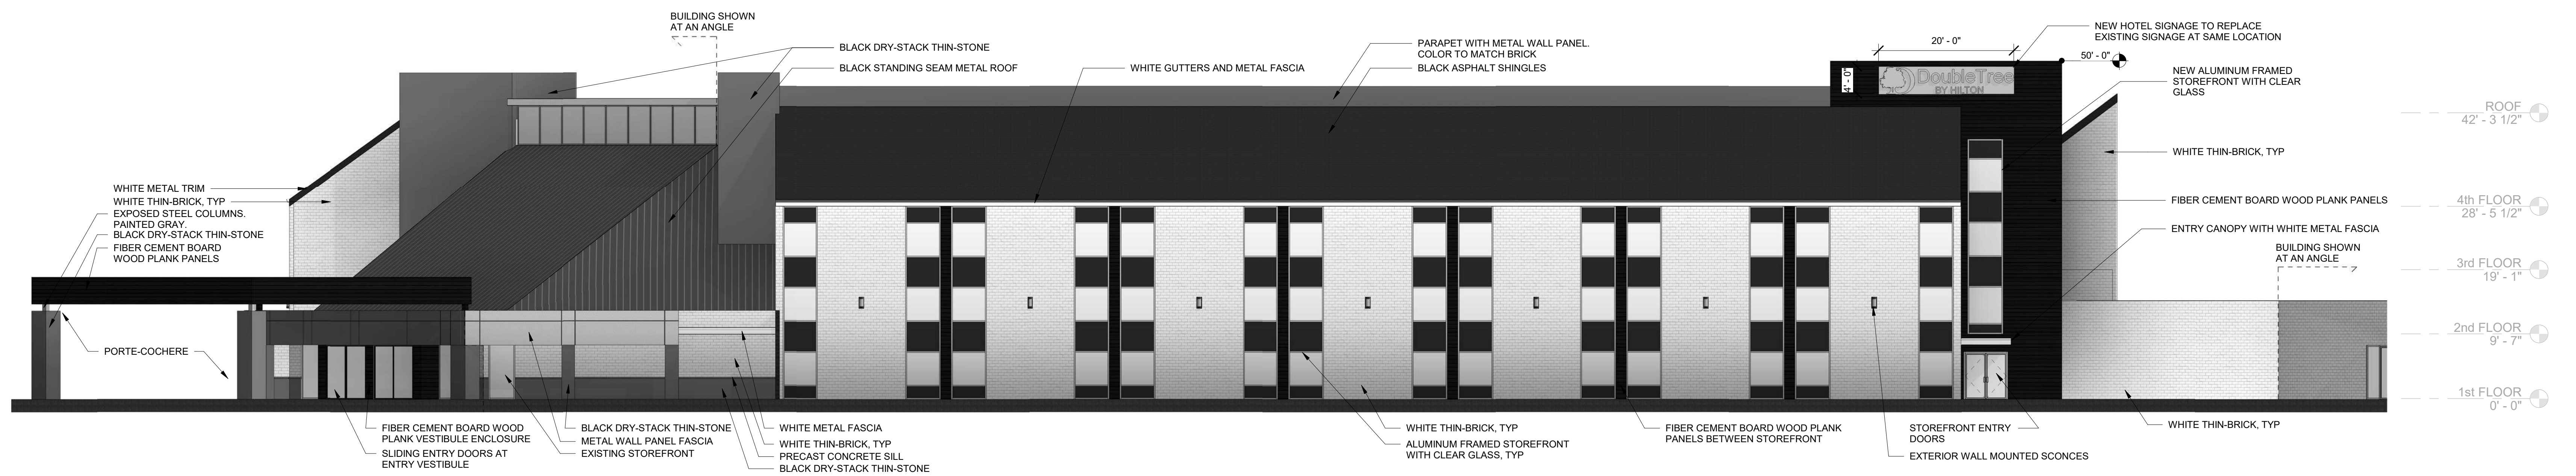


3 ELEVATION - SOUTHEAST
 SCALE: 3/32" = 1'-0"

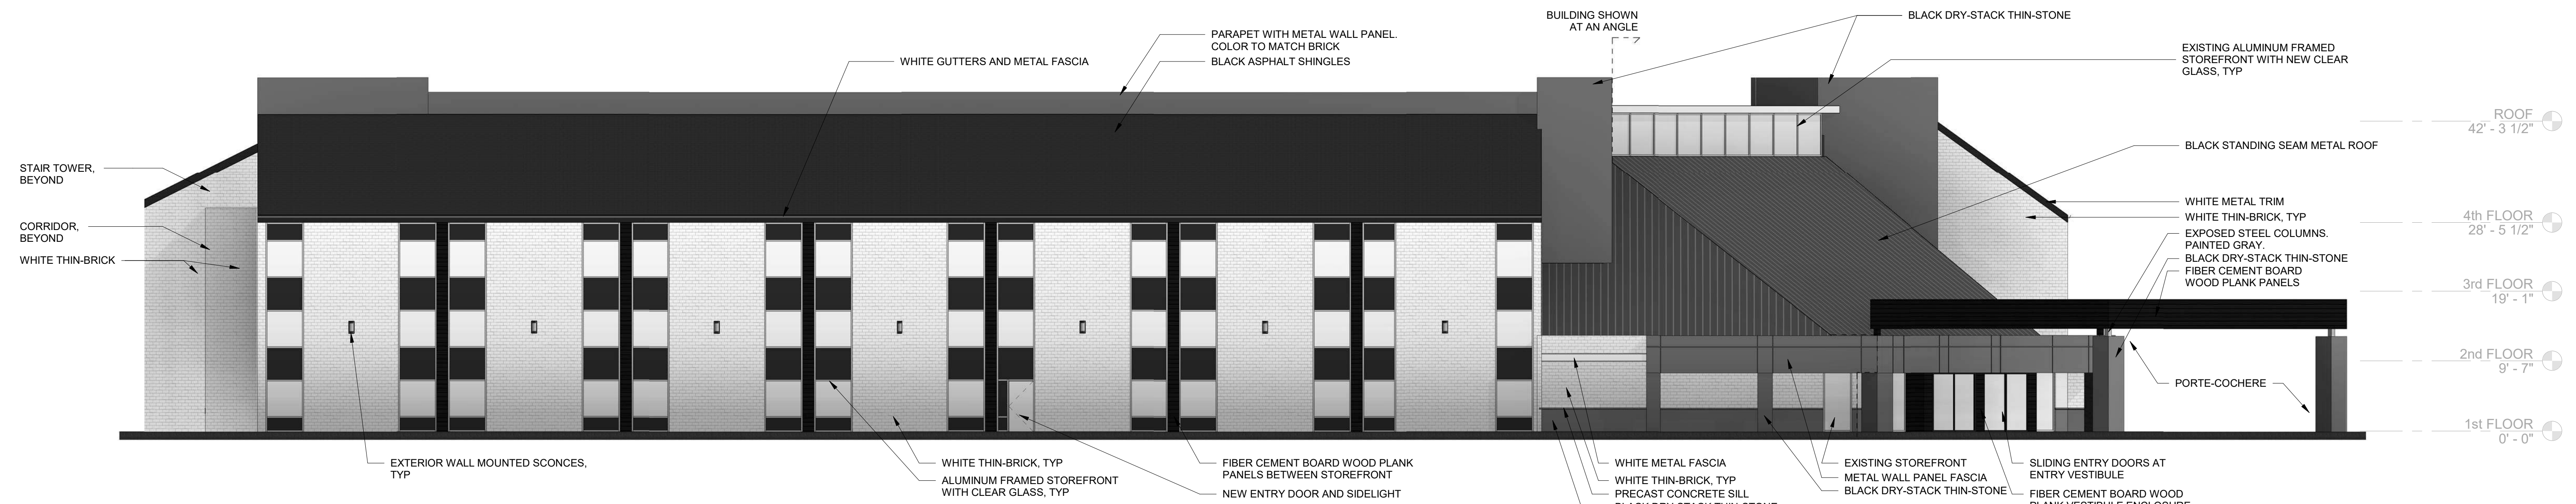

1 ELEVATION - SOUTHWEST
 SCALE: 3/32" = 1'-0"

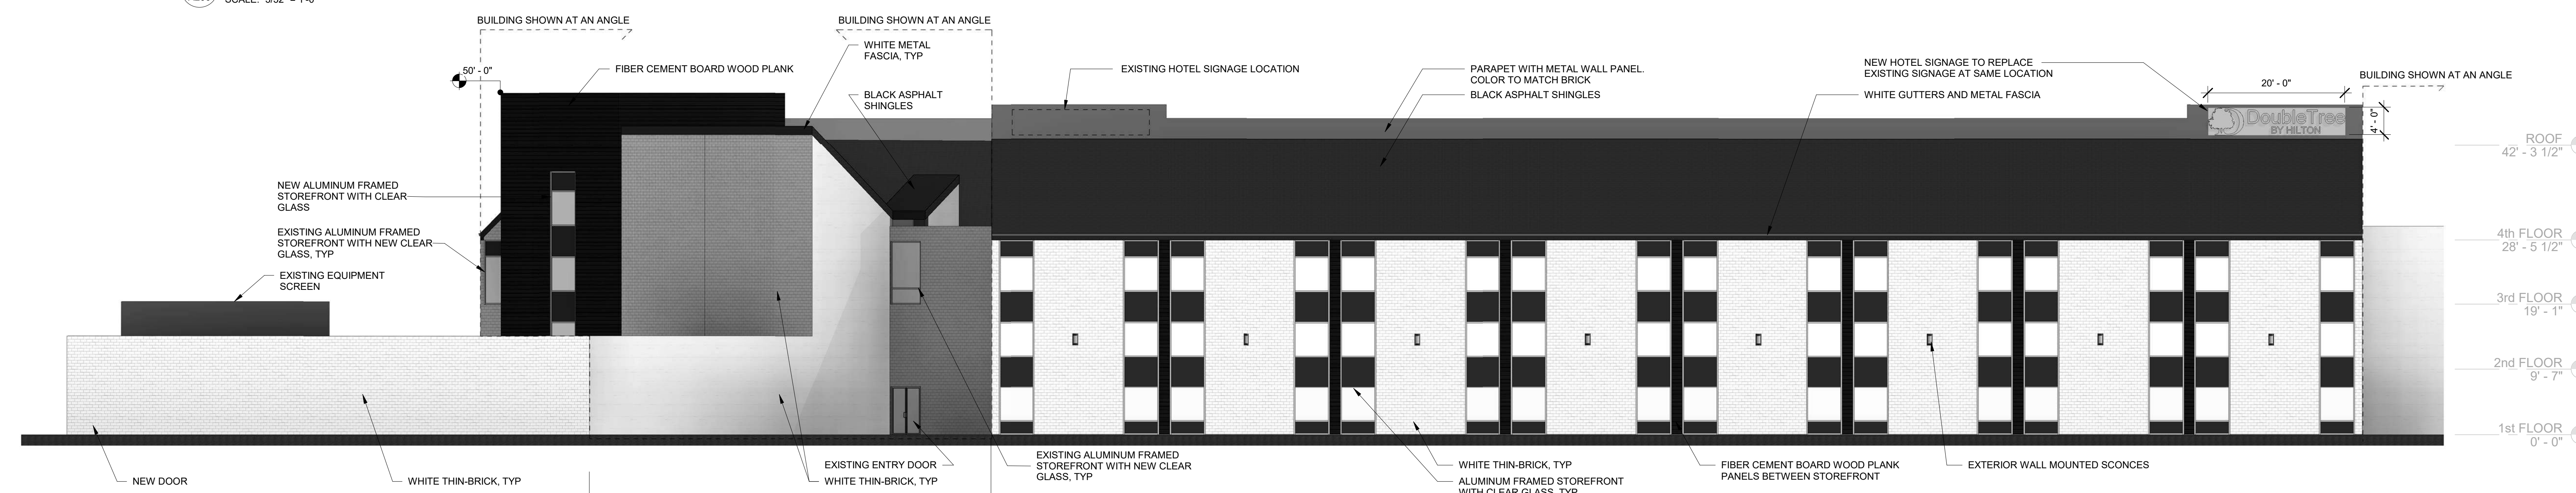


2 ELEVATION - NORTH
 SCALE: 3/32" = 1'-0"

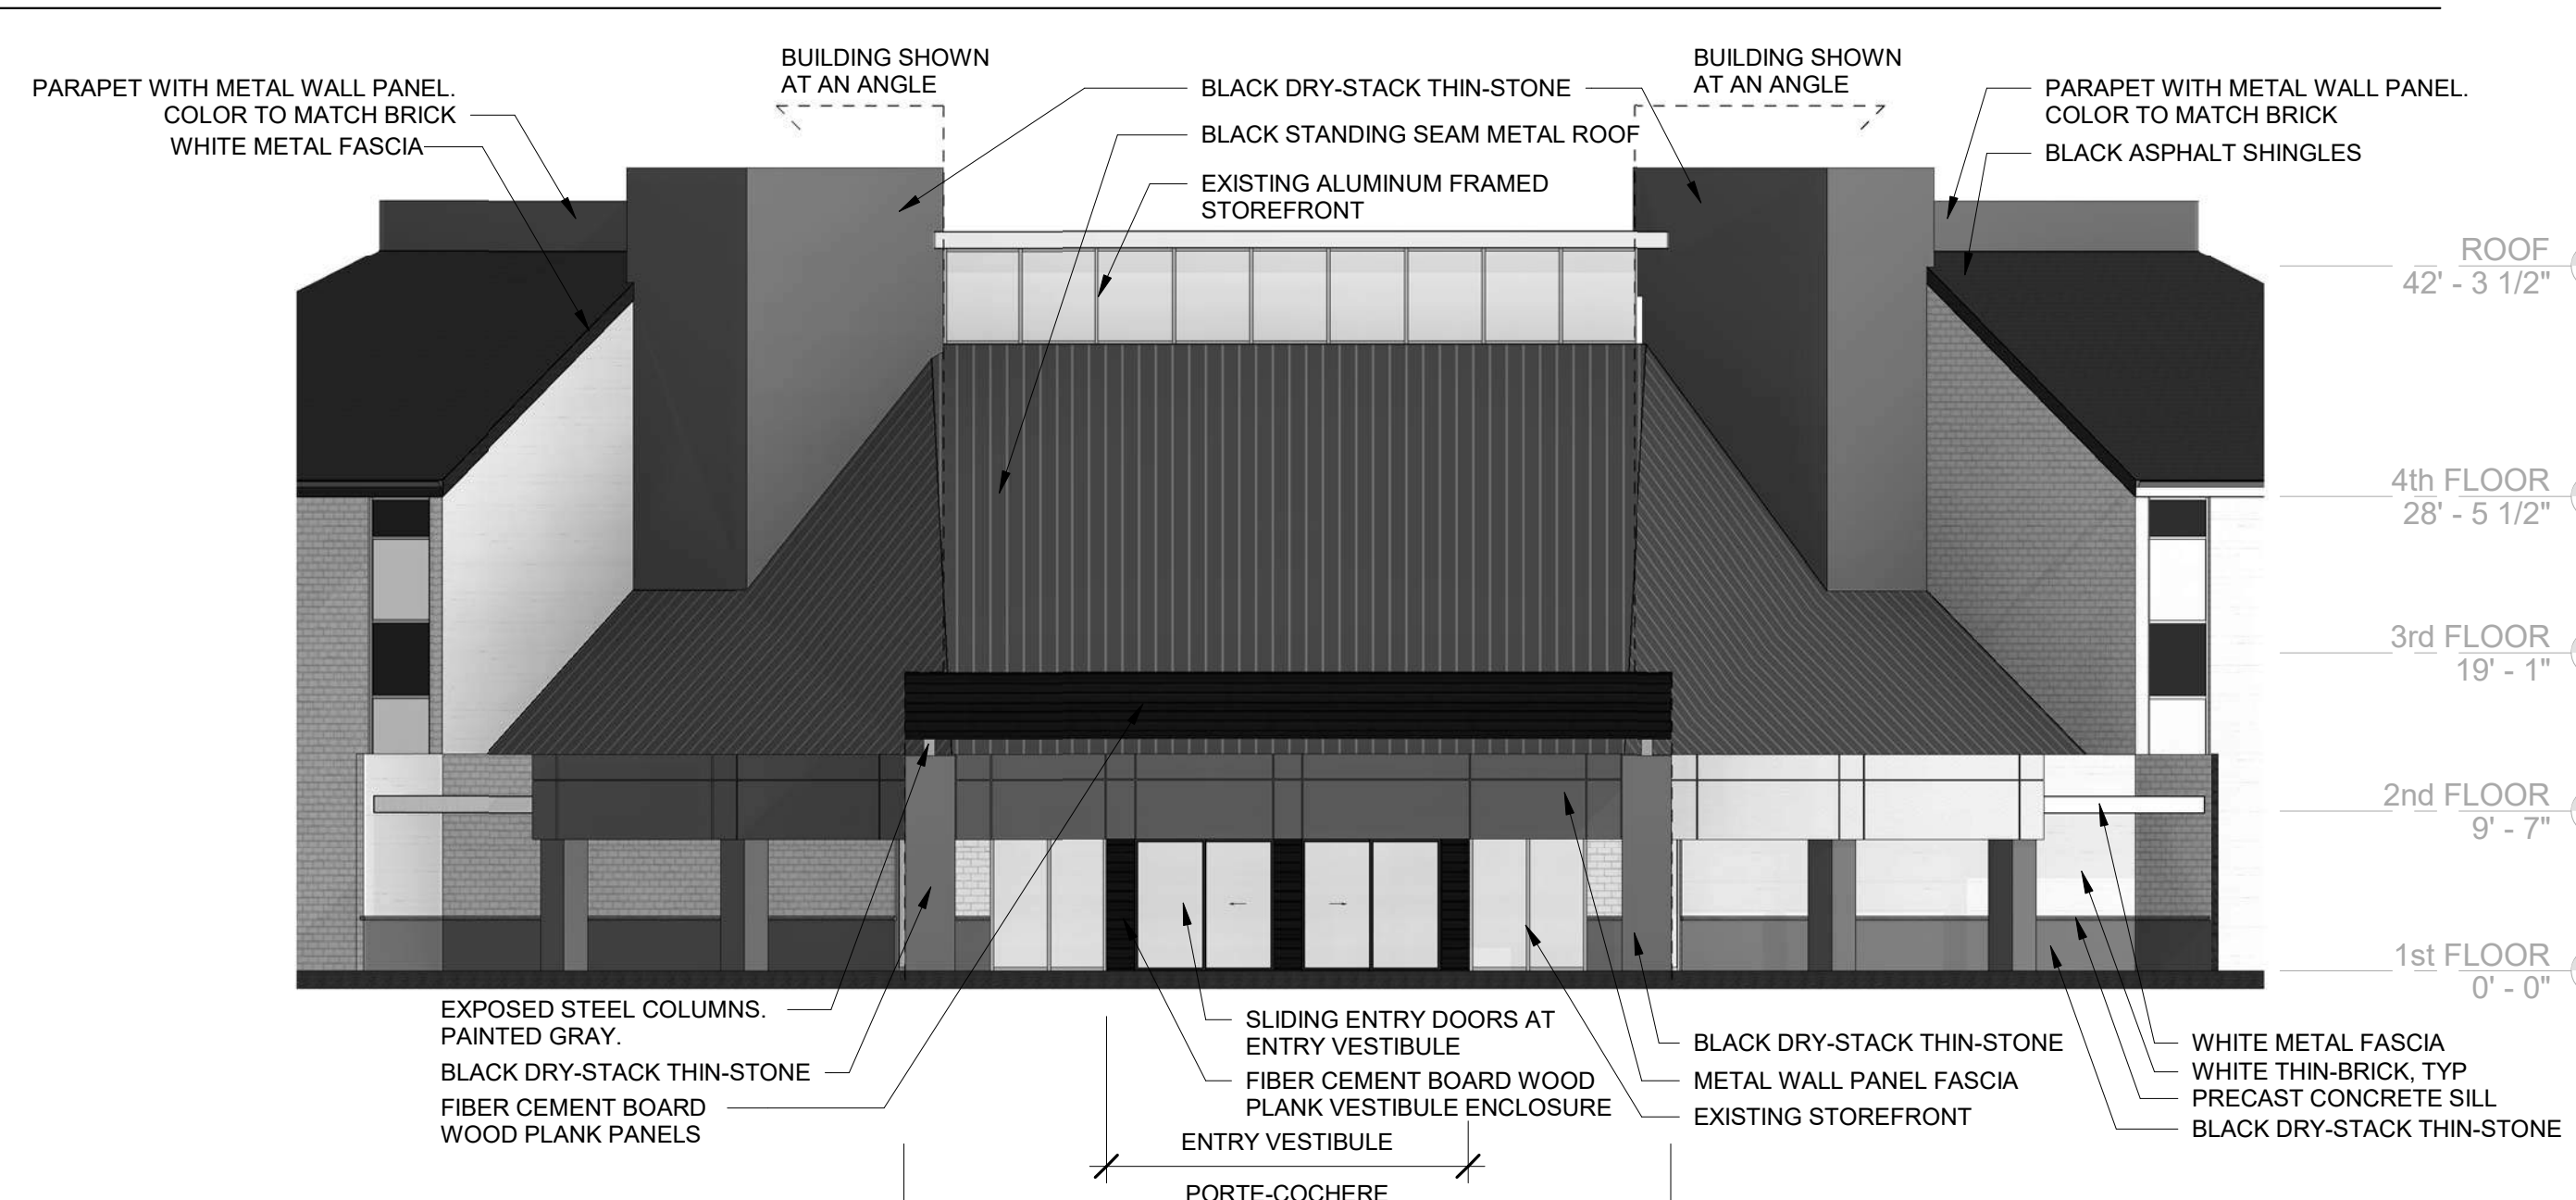

4 ELEVATION - SOUTH
 SCALE: 3/32" = 1'-0"

SUBMITTAL	DATE

THE WITNESS GROUP
DOUBLETREE CONVERSION
600 METRO PLACE NORTH, DUBLIN, OHIO 43017
BUILDING ELEVATIONS

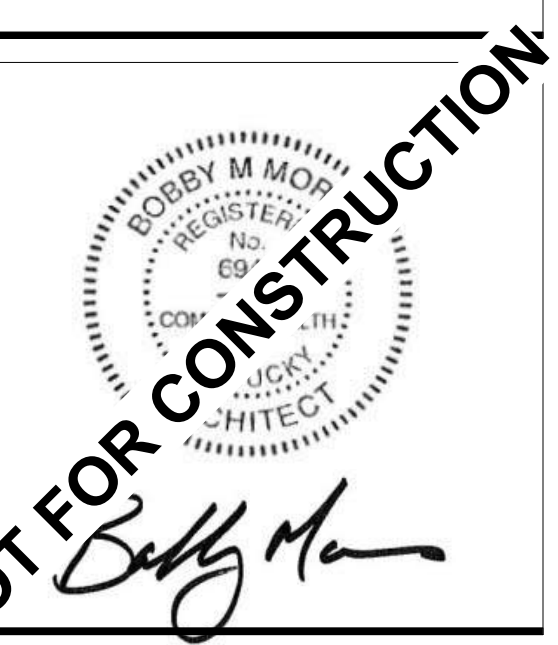

No.	Date


Project Number

Date **JUNE 10, 2019**


Drawn By **CF**

Checked By **BM**


A201

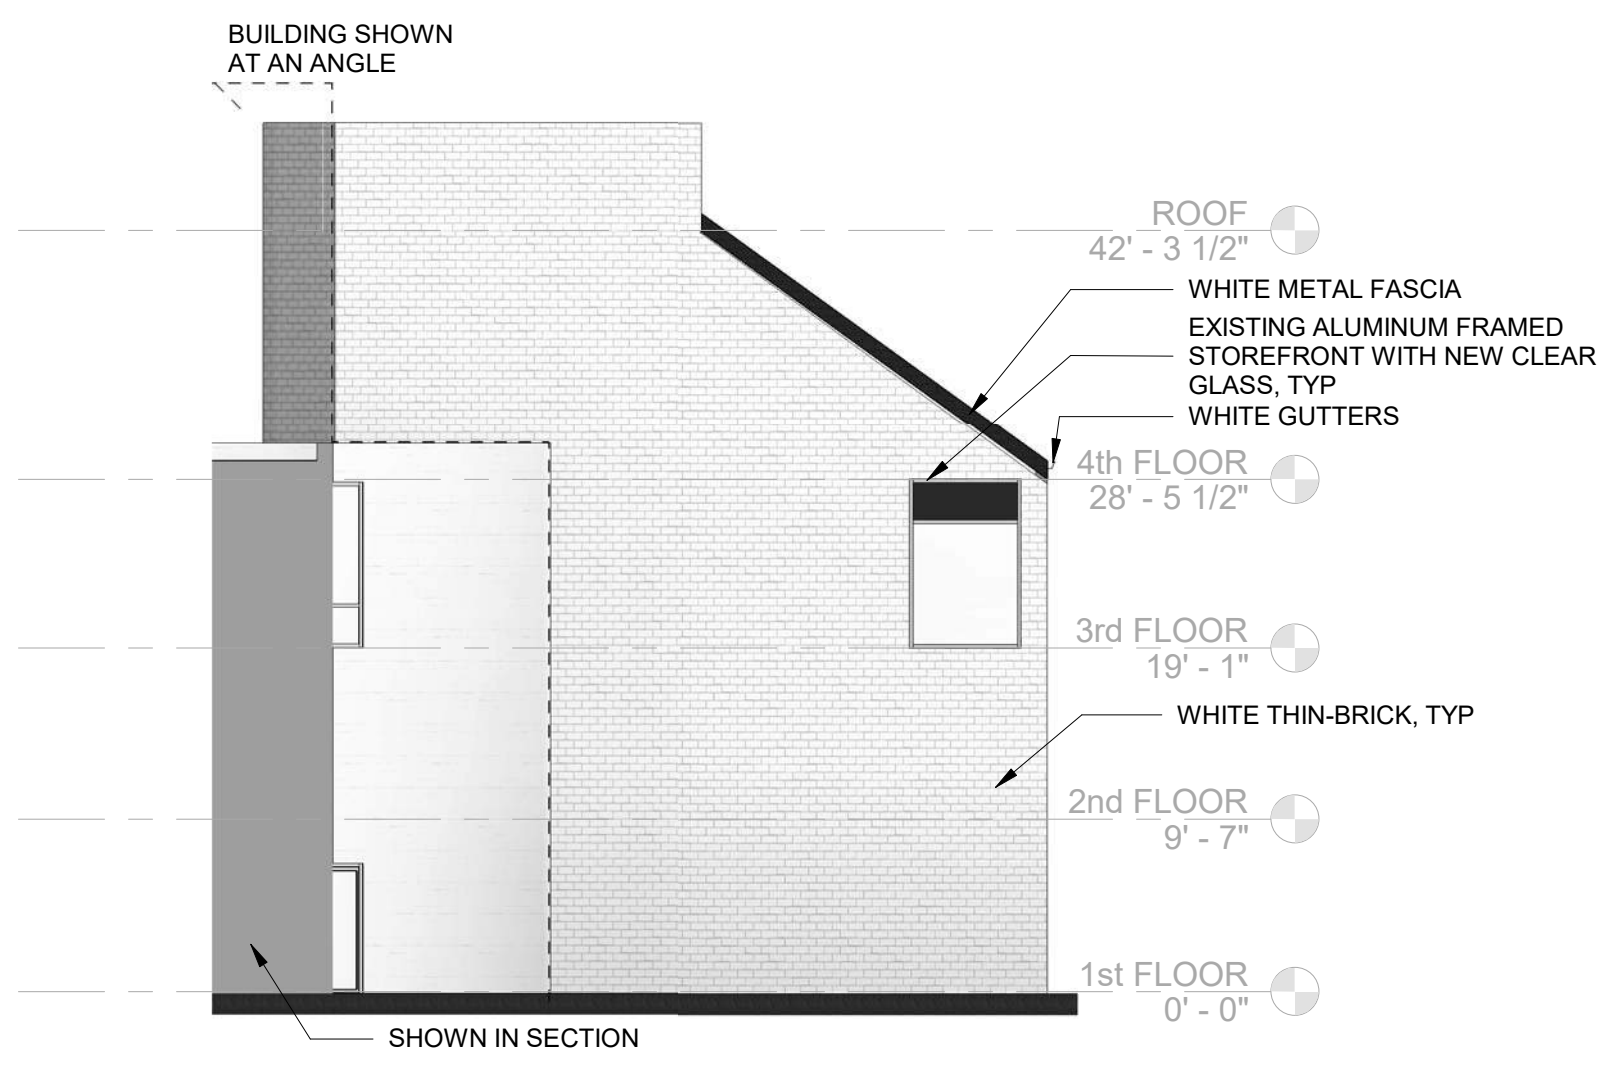


3 ELEVATION - EAST
SCALE: 3/32" = 1'-0"

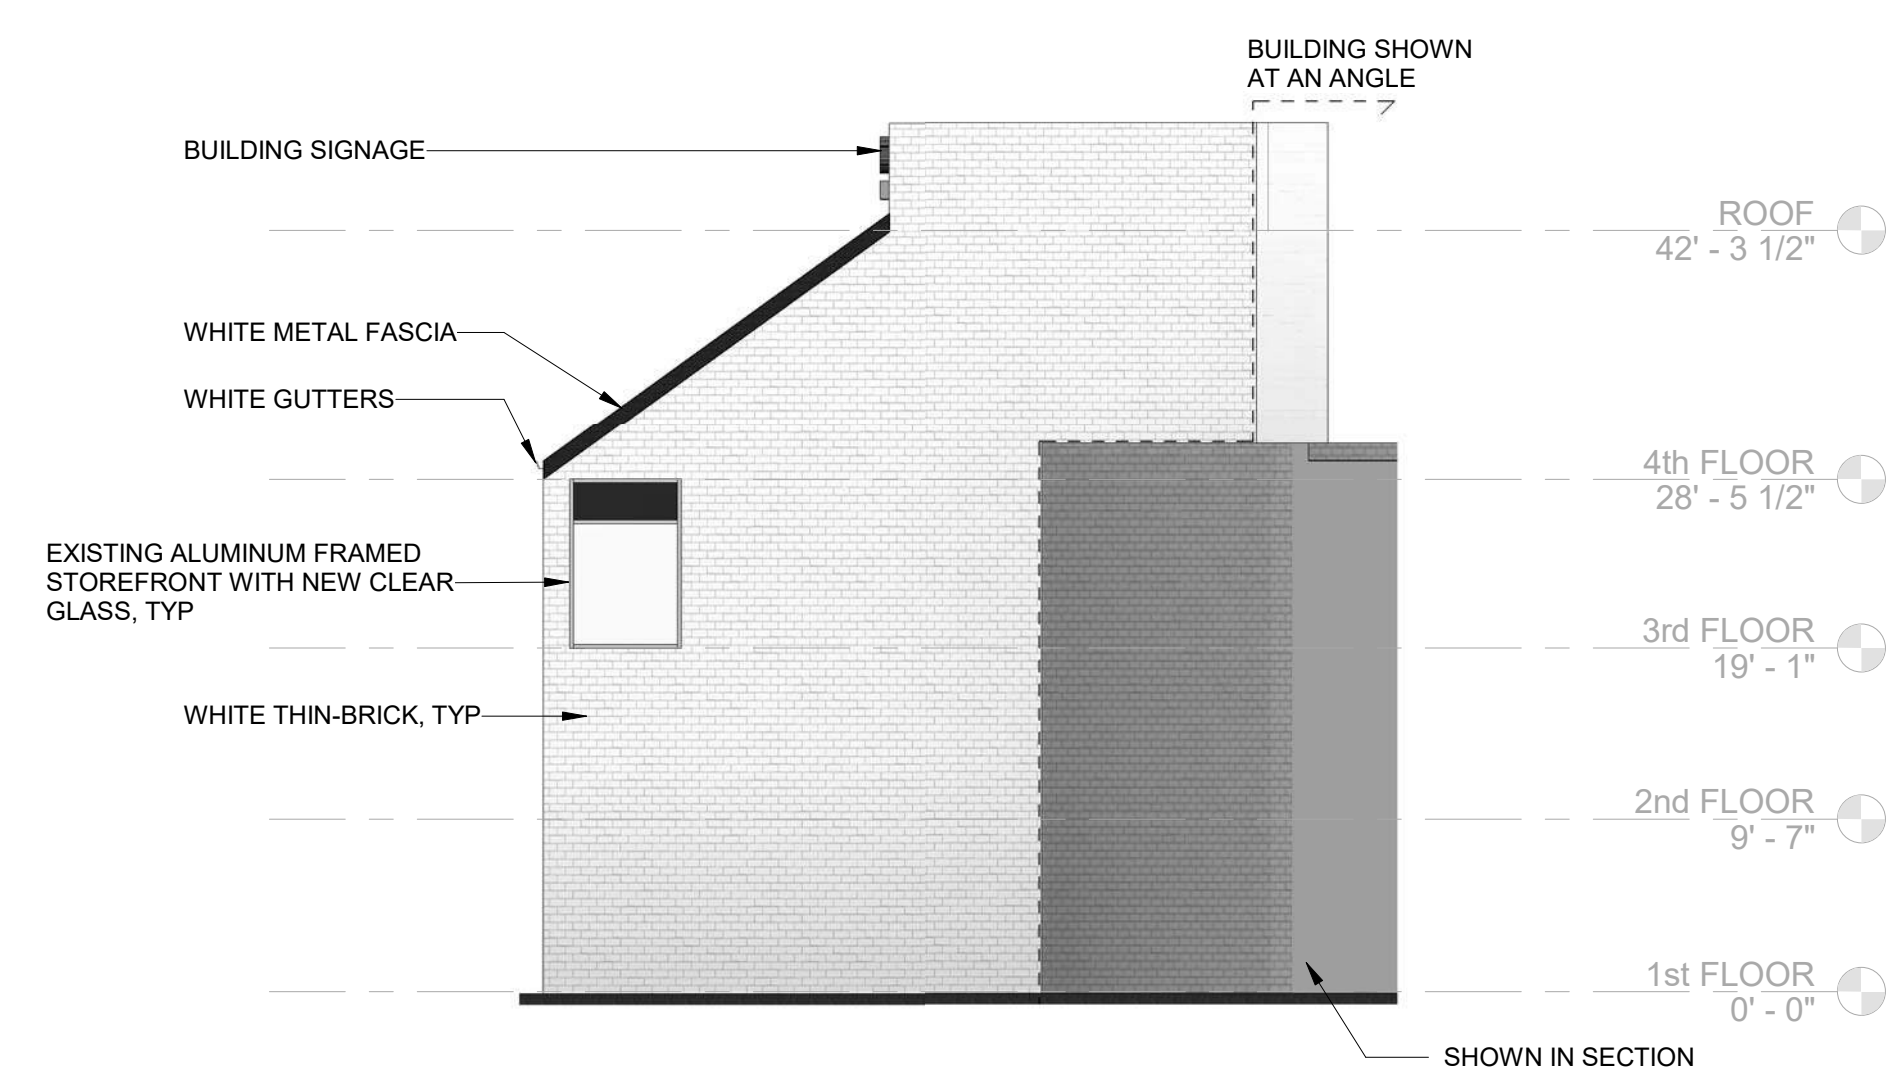


2 ELEVATION - WEST
SCALE: 3/32" = 1'-0"

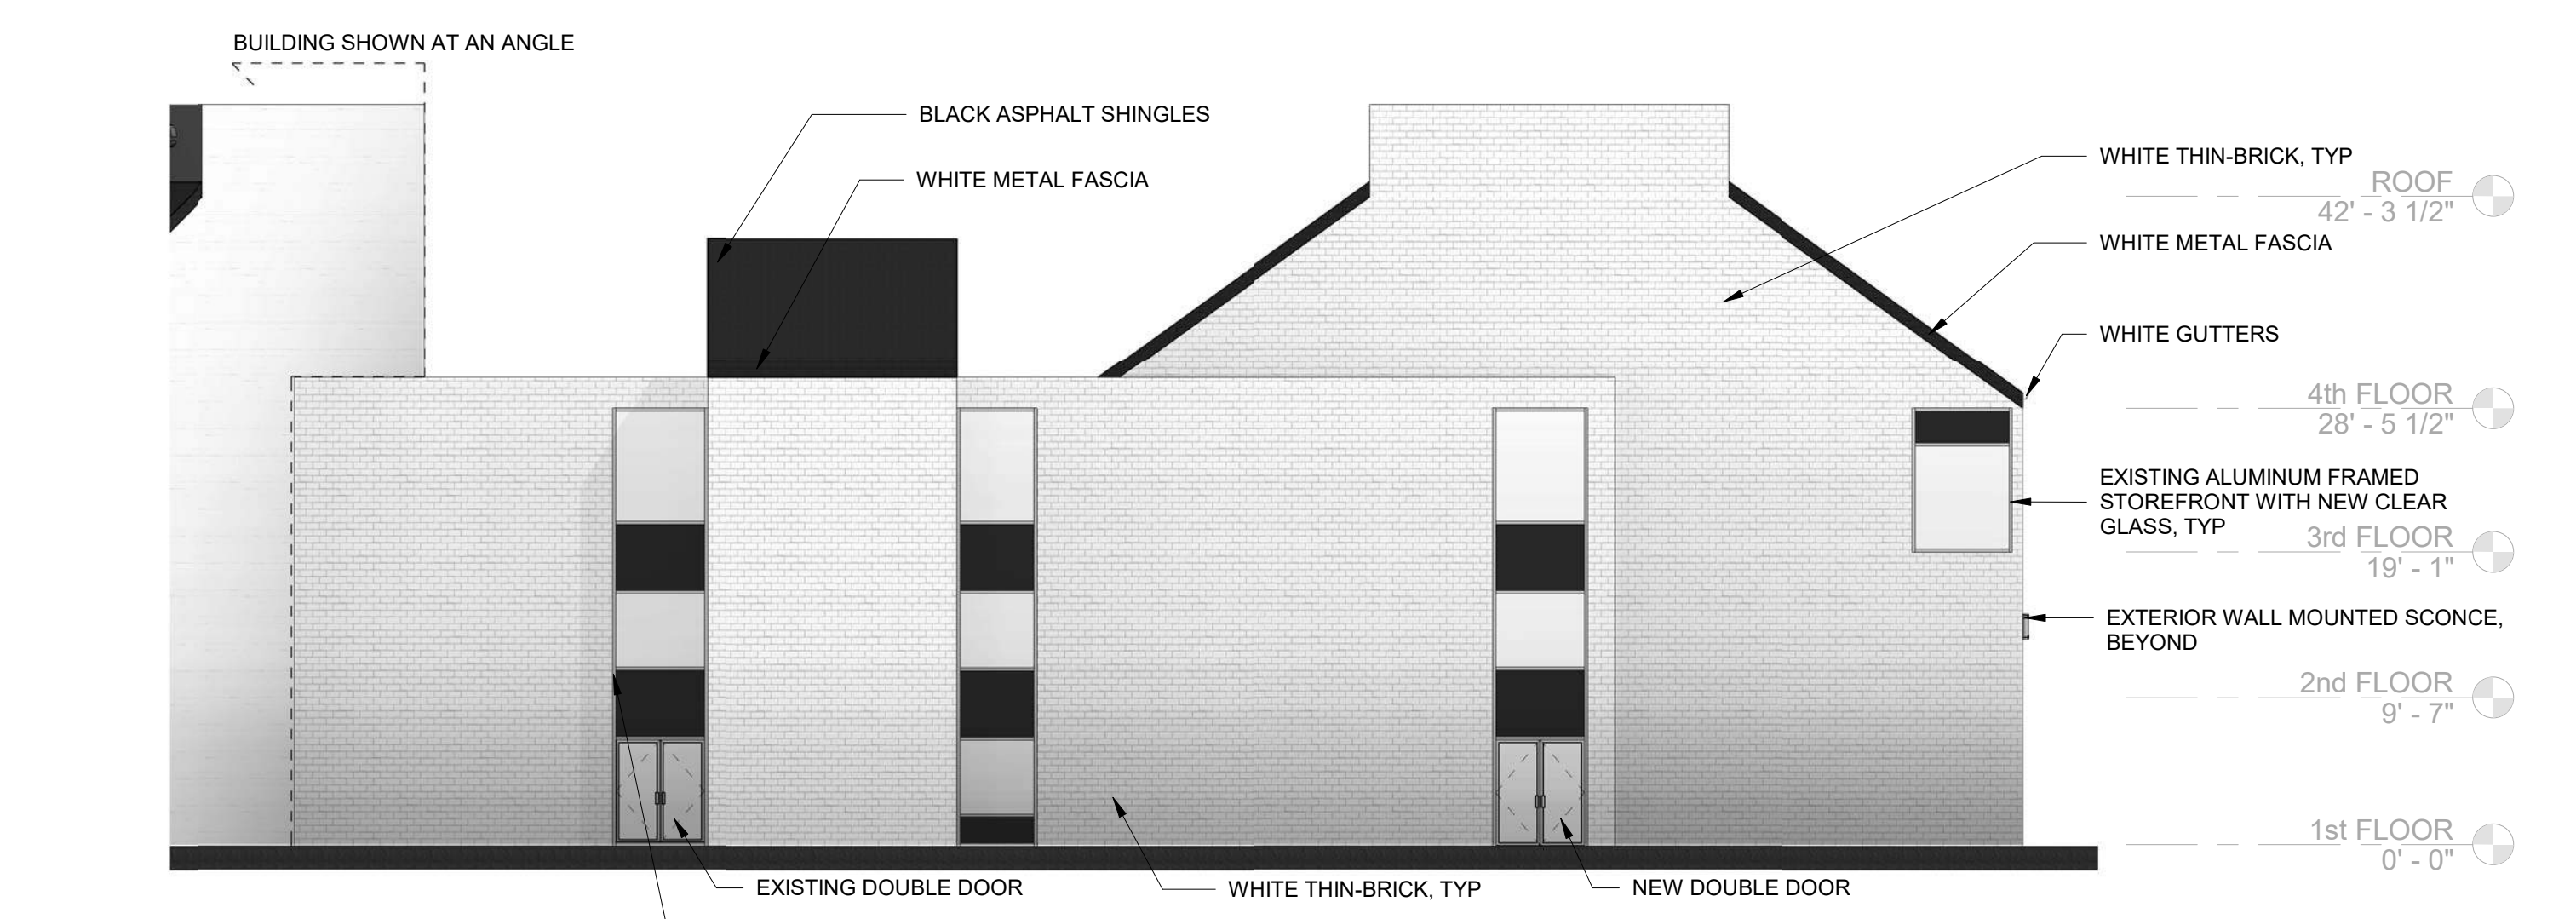


1 ELEVATION - NORTHWEST
SCALE: 3/32" = 1'-0"

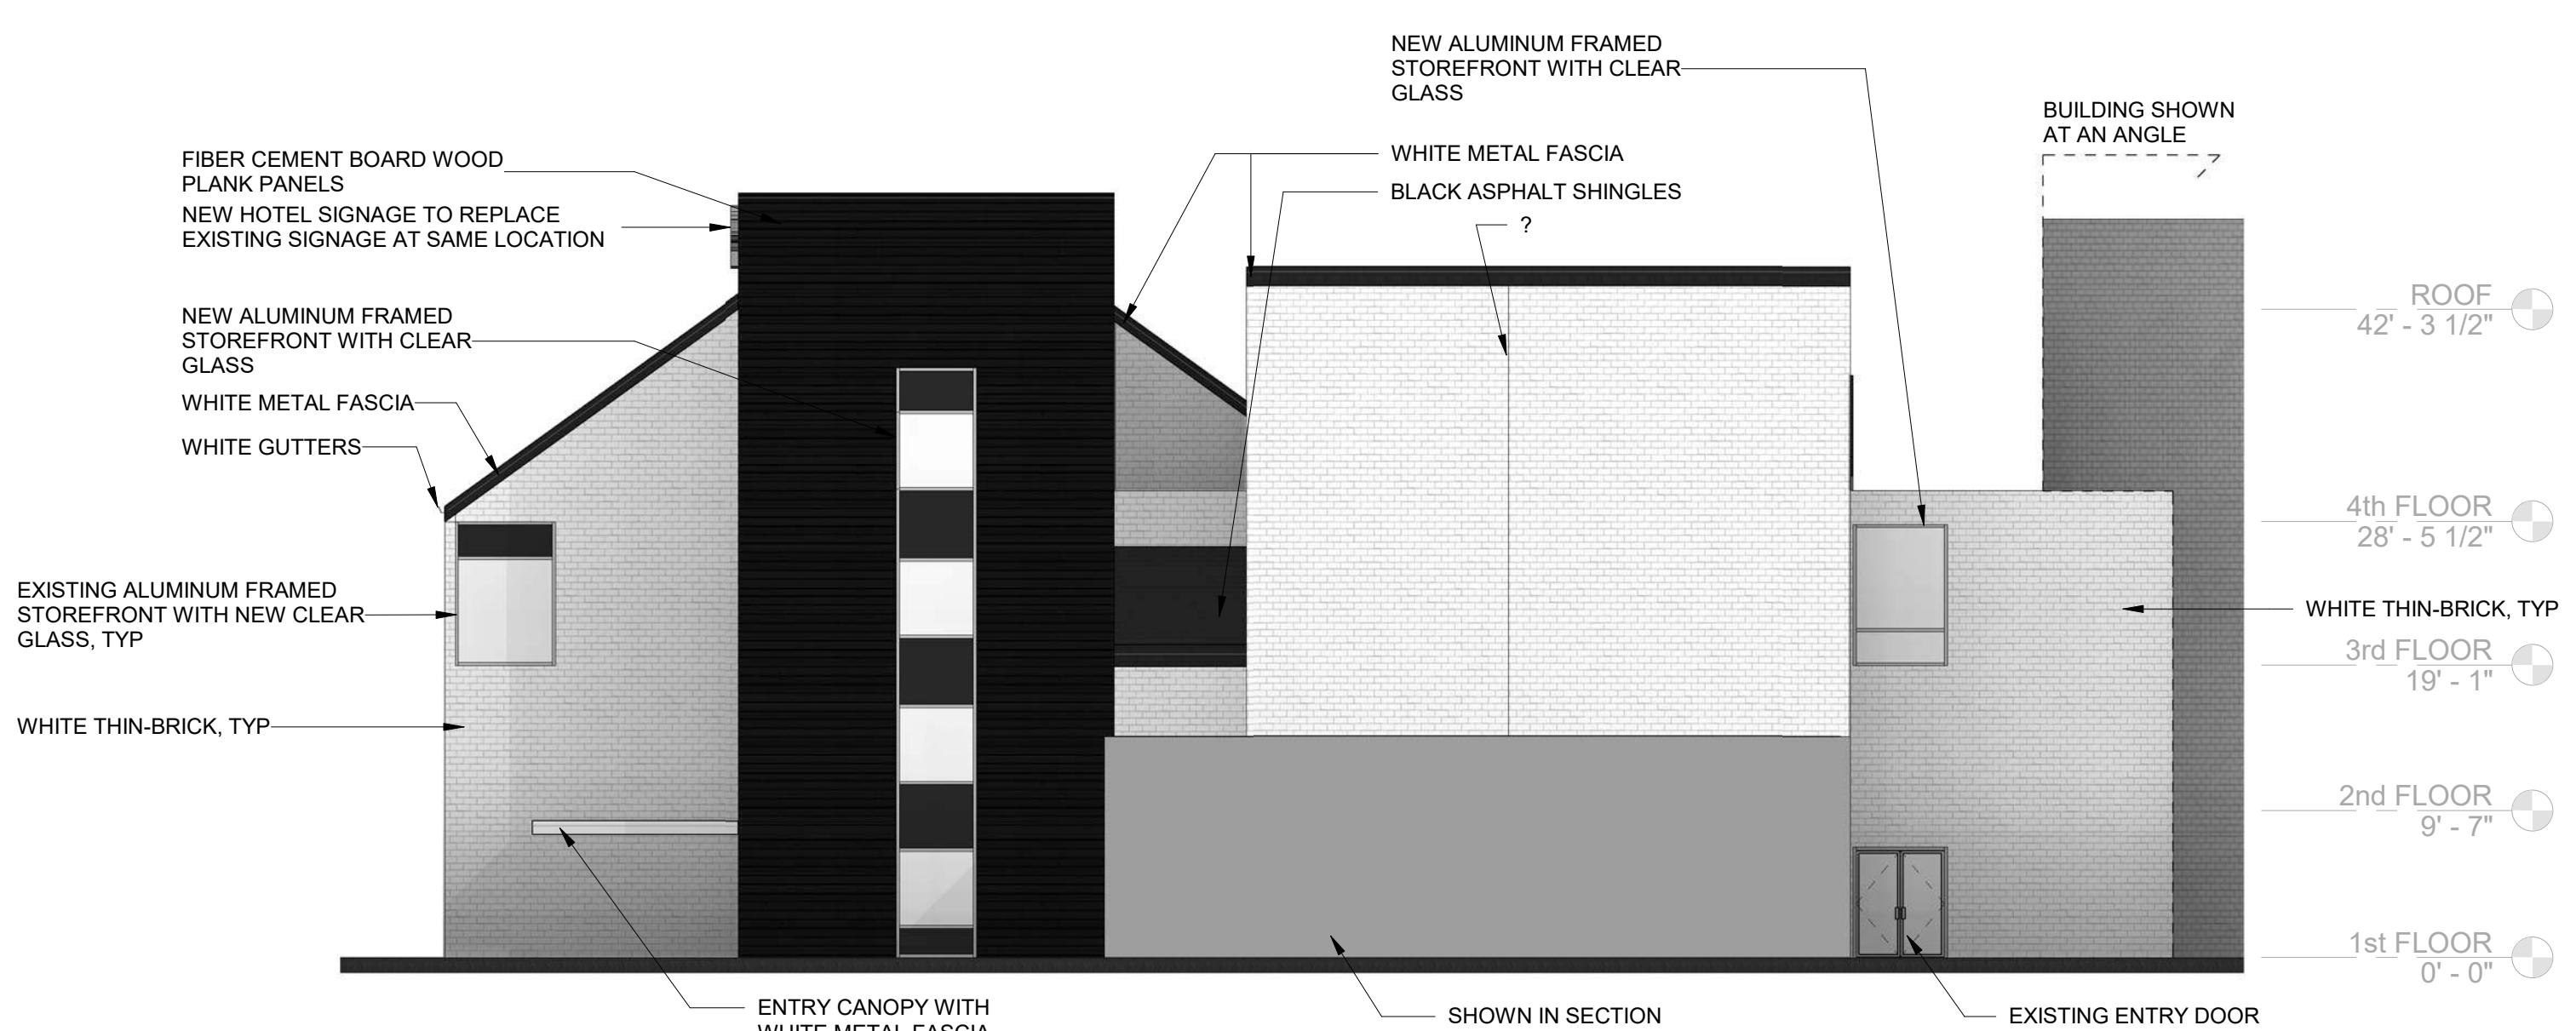


9 ELEVATION - NORTHEAST
SCALE: 3/32" = 1'-0"

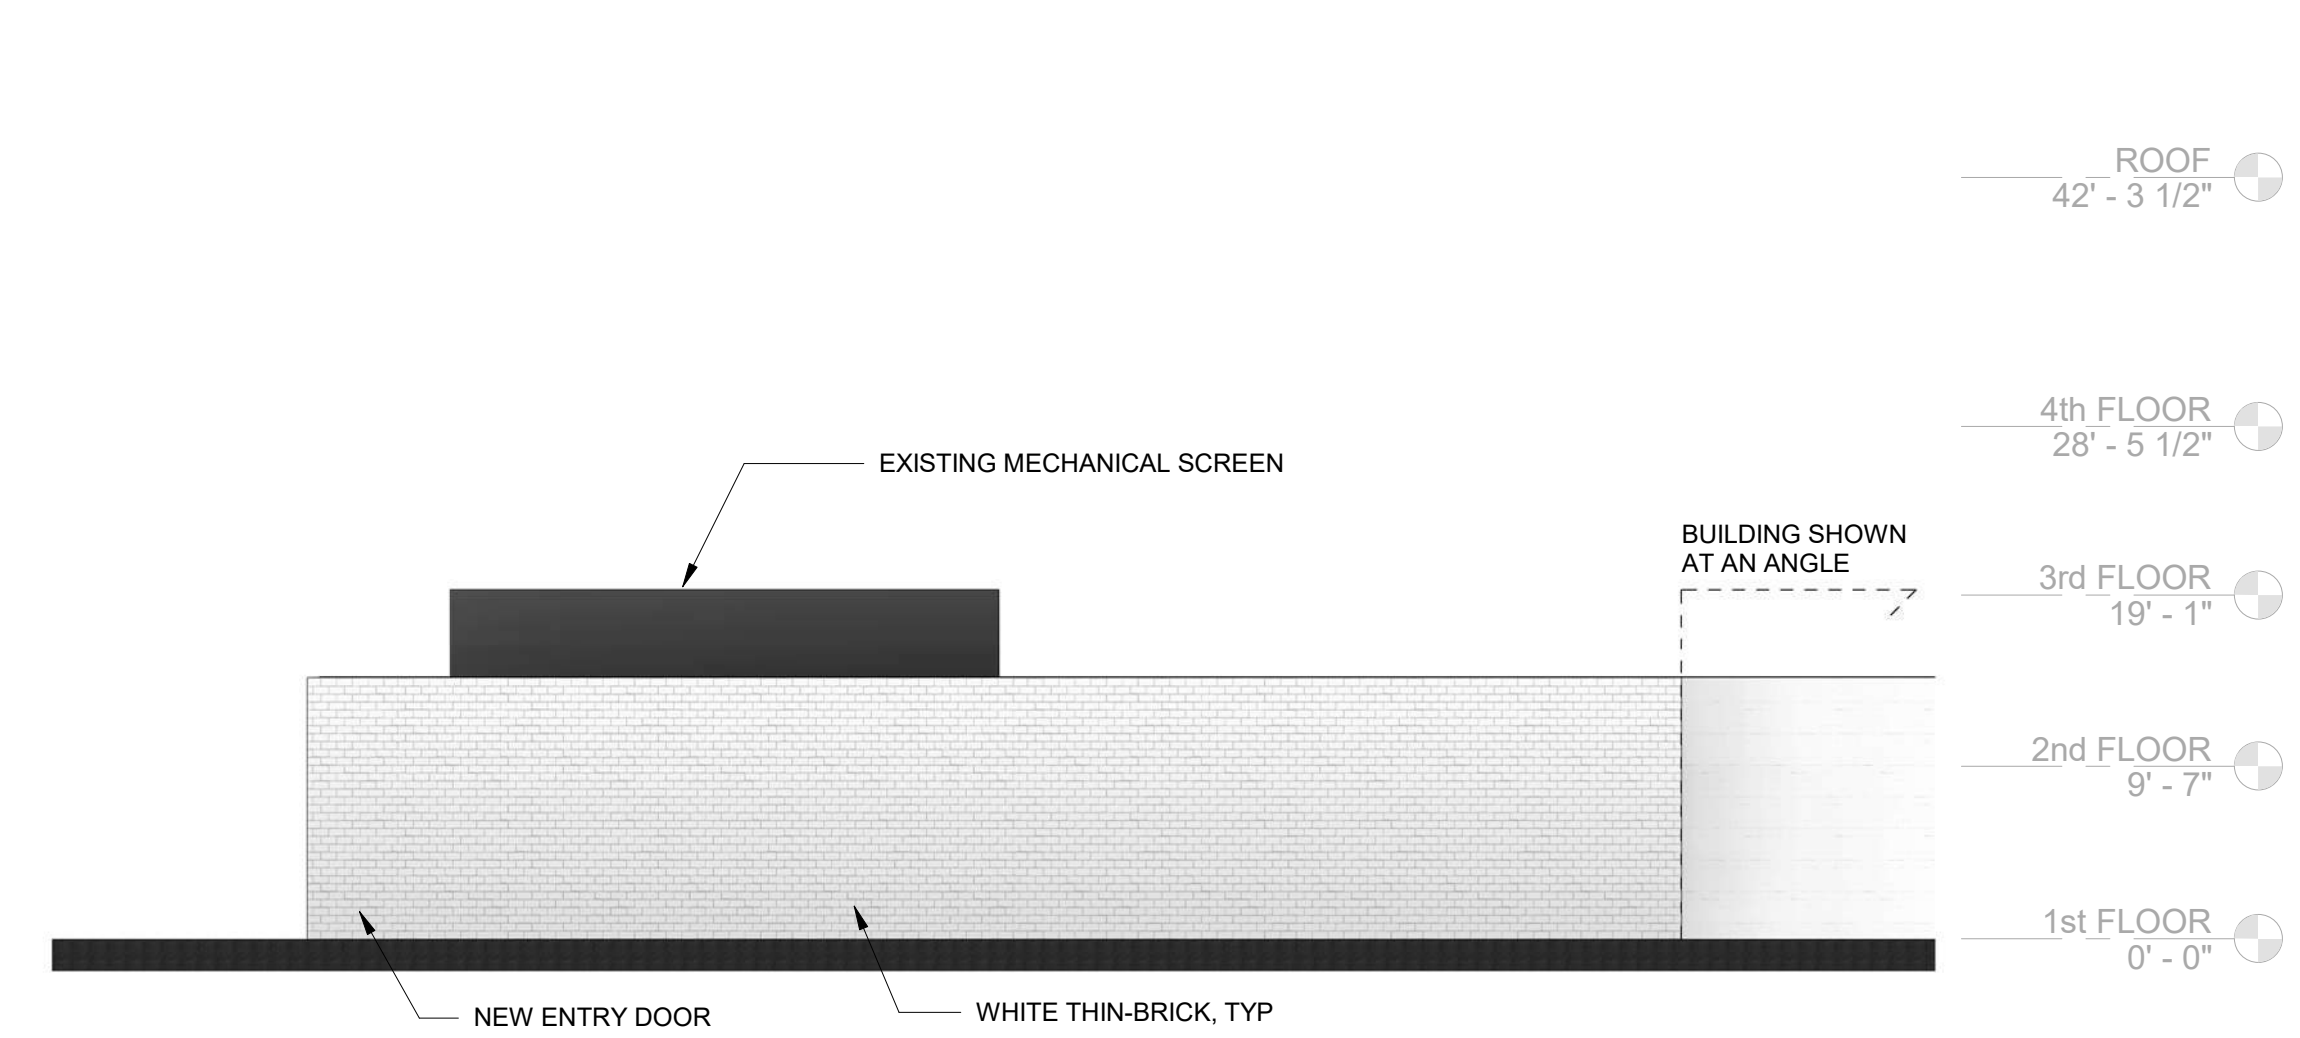


6 ELEVATION - SERVICE WING NORTH
SCALE: 3/32" = 1'-0"

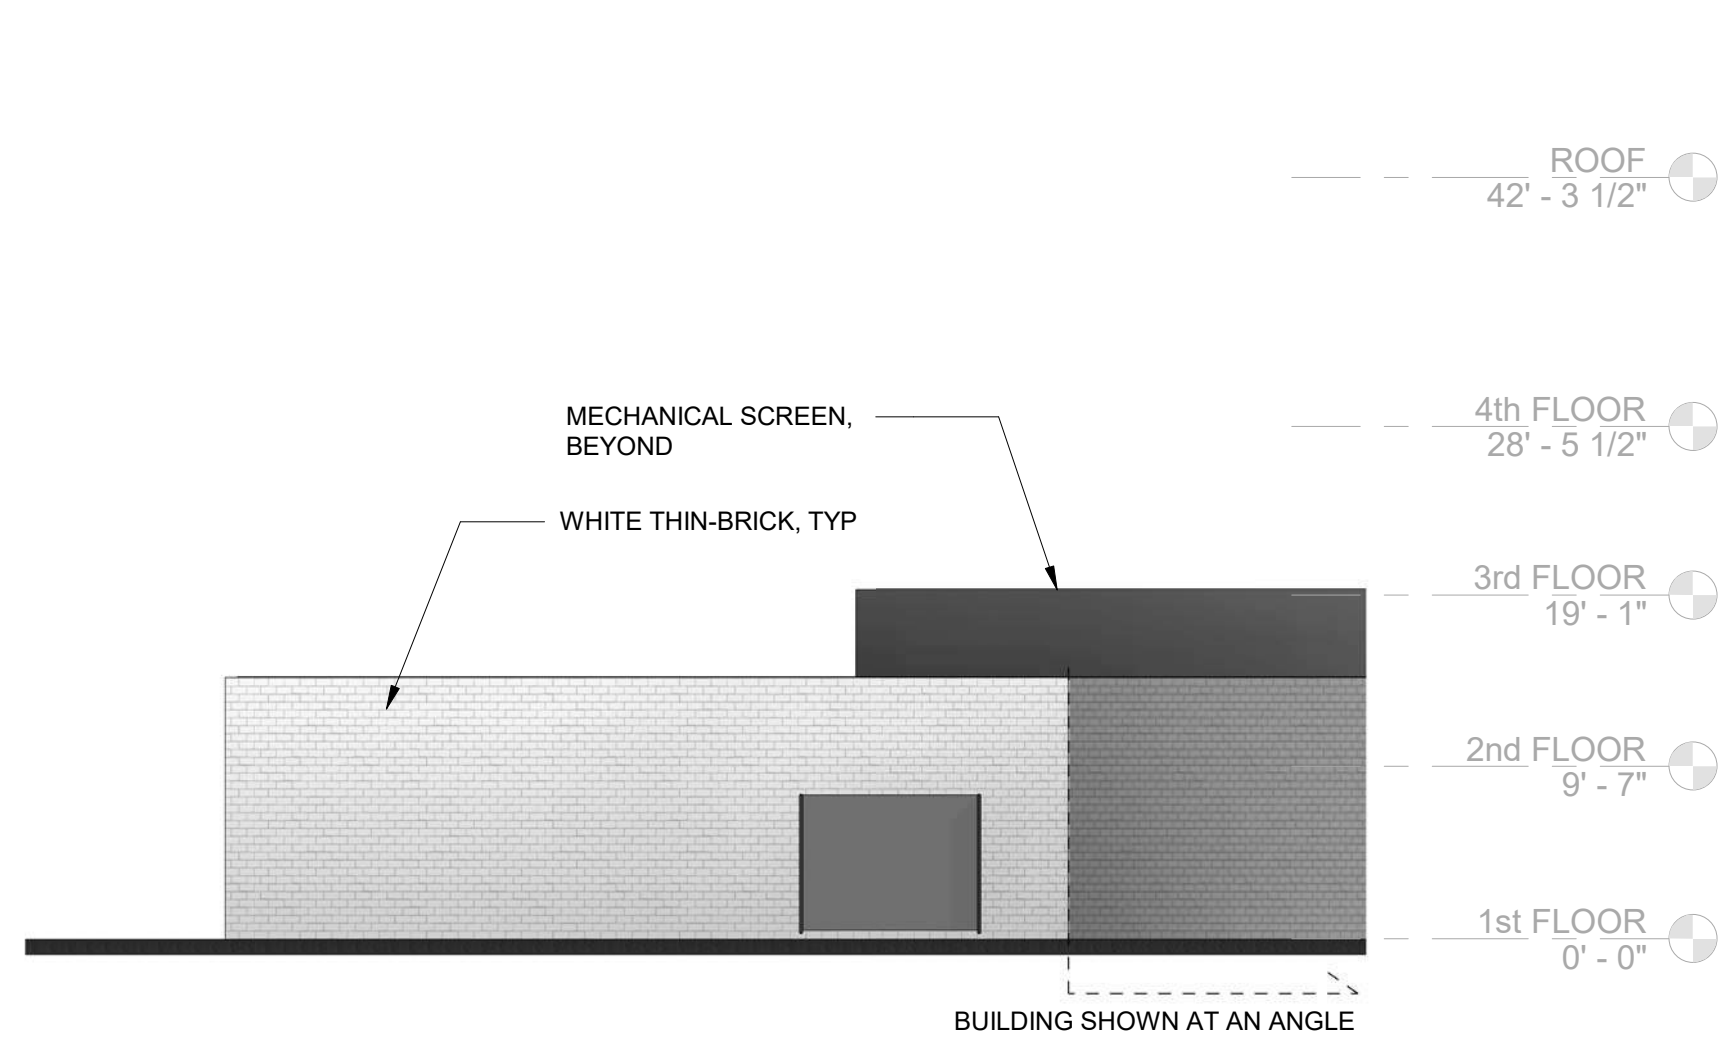


5 ELEVATION - SERVICE WING WEST
SCALE: 3/32" = 1'-0"

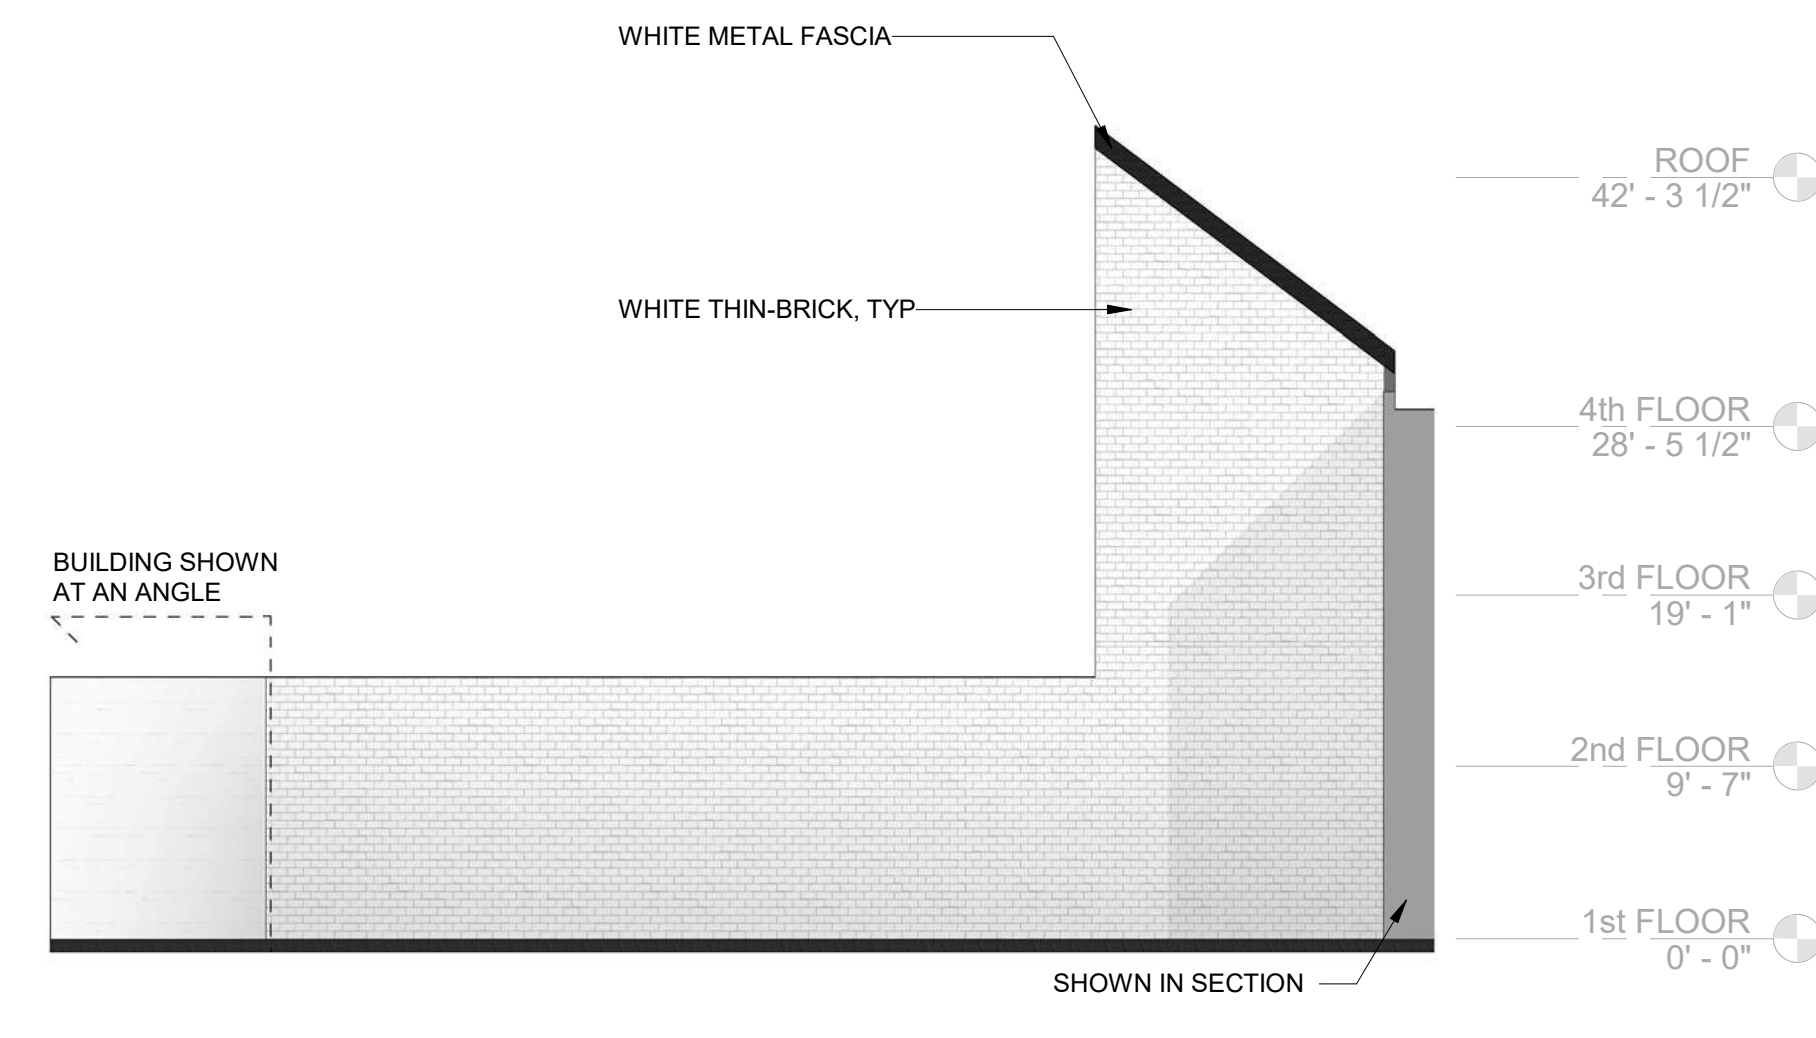

4 ELEVATION - SERVICE WING CONNECTOR NORTH
SCALE: 3/32" = 1'-0"

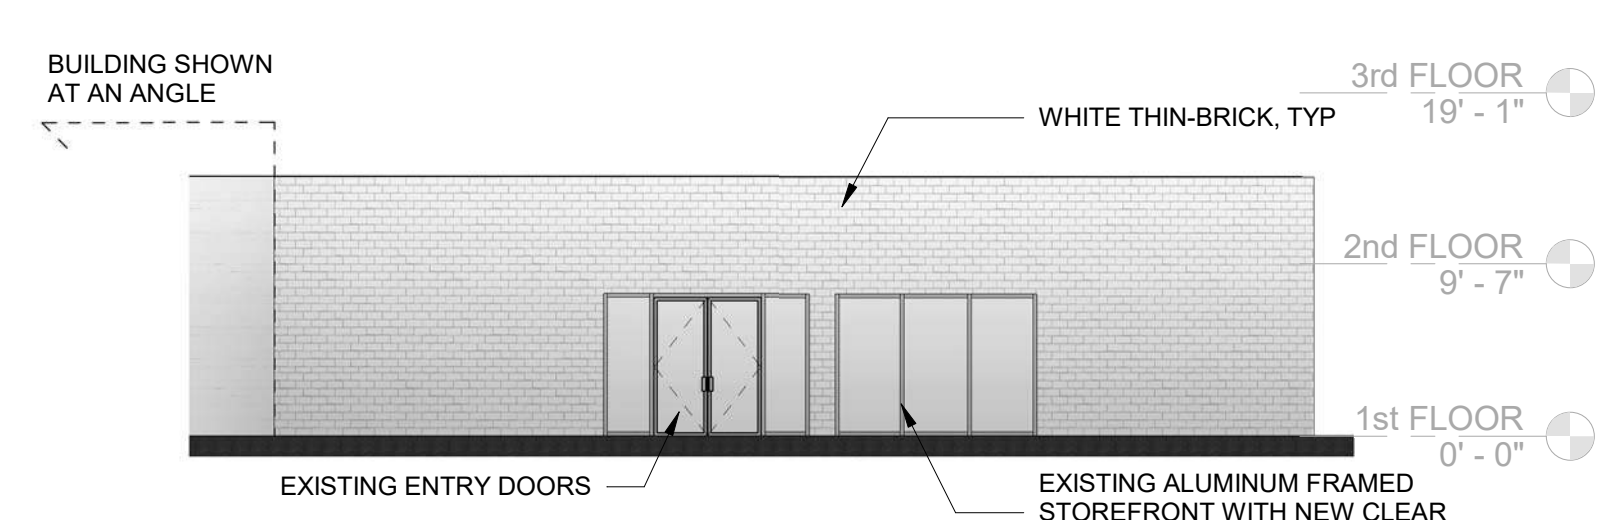

8 ELEVATION - SERVICE WING SOUTH
SCALE: 3/32" = 1'-0"

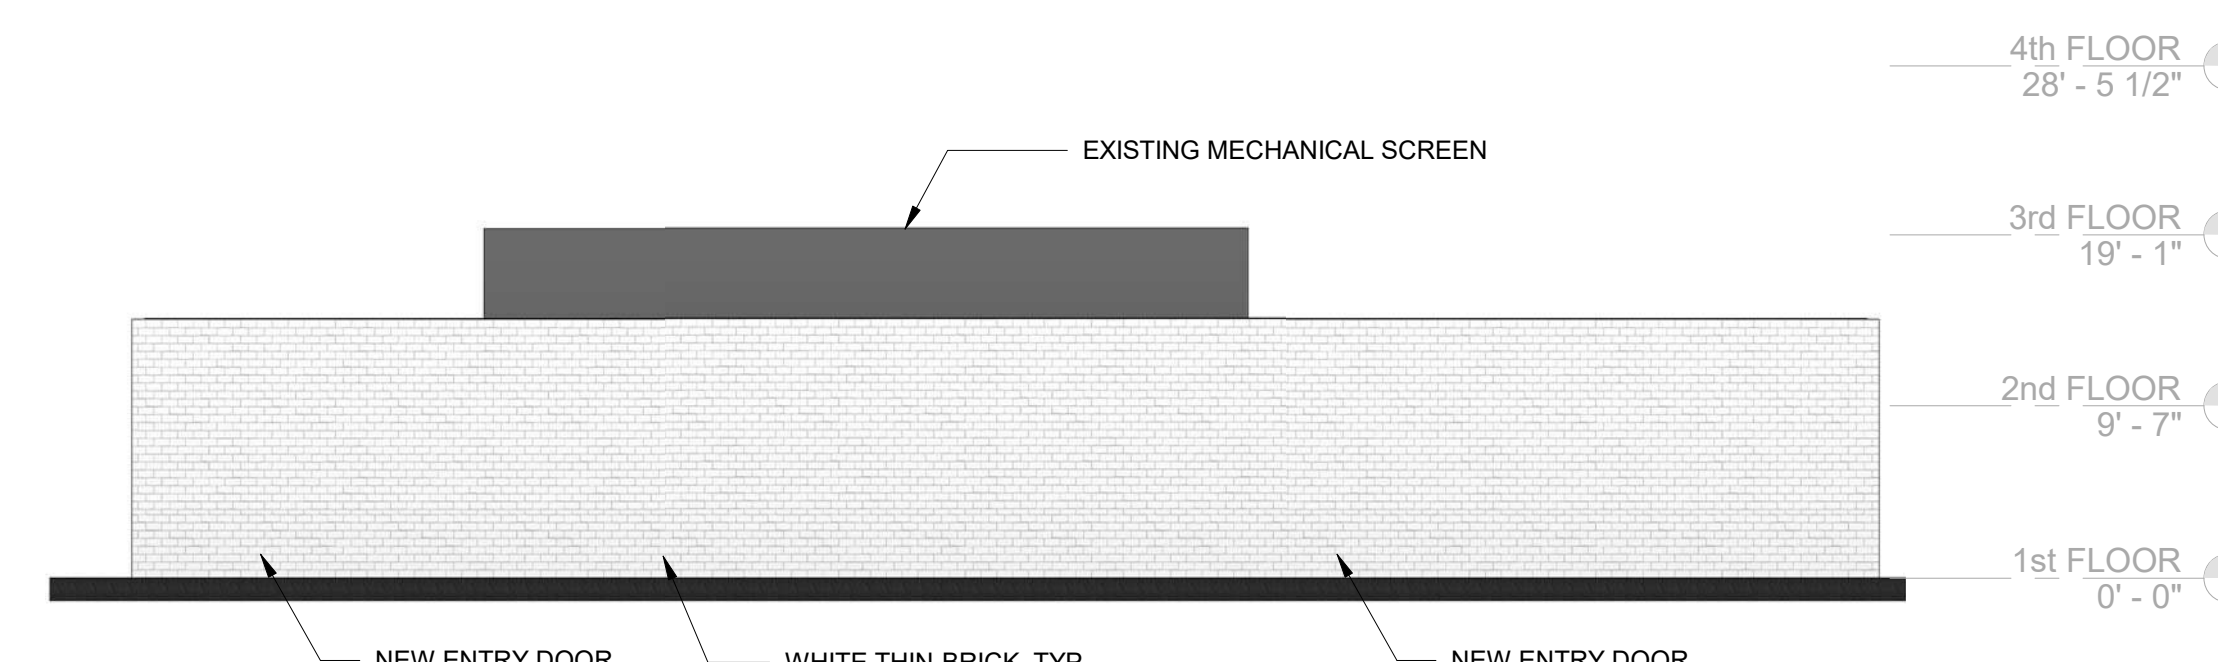

7 ELEVATION - SERVICE WING EAST
SCALE: 3/32" = 1'-0"

CLIENT
THE WITNESS GROUP
600 ENTERPRISE DRIVE
LEWIS CENTER, OH 43035

ARCHITECT
MORRIS WORKSHOP ARCHITECTS, PLLC
151 N EAGLE CREEK DR, SUITE 105
LEXINGTON, KY 40509
bmorris@morrisworkshop.com
859.300.3745


LANDSCAPE / CIVIL
MANIKSMITH GROUP
1160 DUBLIN ROAD, SUITE 100
COLUMBUS, OHIO 43215
614.441.4222

STRUCTURAL
SCHEFFER
537 EAST PETE ROSE WAY
SUITE 400
CINCINNATI, OH 45202
800.542.3302

**MECHANICAL / ELECTRICAL /
PLUMBING /
FIRE PROTECTION**
HAL-PE ASSOCIATES ENGINEERING
SERVICES, INC
530 W 9TH STREET
NEWPORT, KY 41071
859.431.6083

SUBMITTAL	DATE

THE WITNESS GROUP
DOUBLETREE CONVERSION
600 METRO PLACE NORTH, DUBLIN, OHIO 43017
BUILDING ELEVATIONS

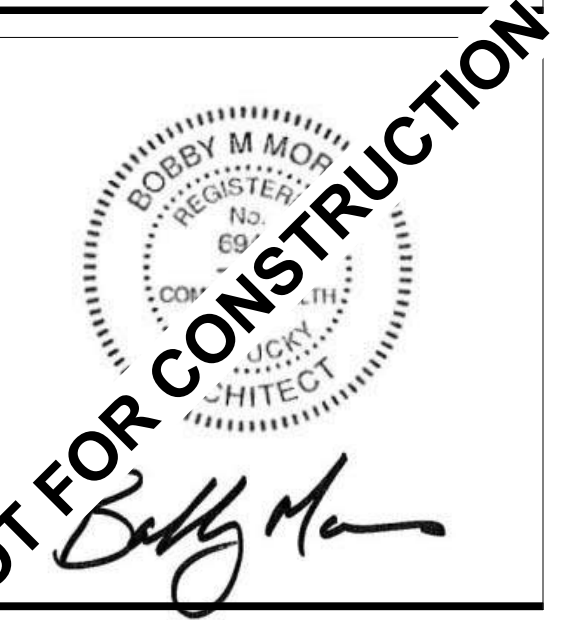


No.	Date


Project Number
Date **JUNE 10, 2019**
Drawn By **CF**
Checked By **BM**

A202


6/10/2019 5:19:43 PM

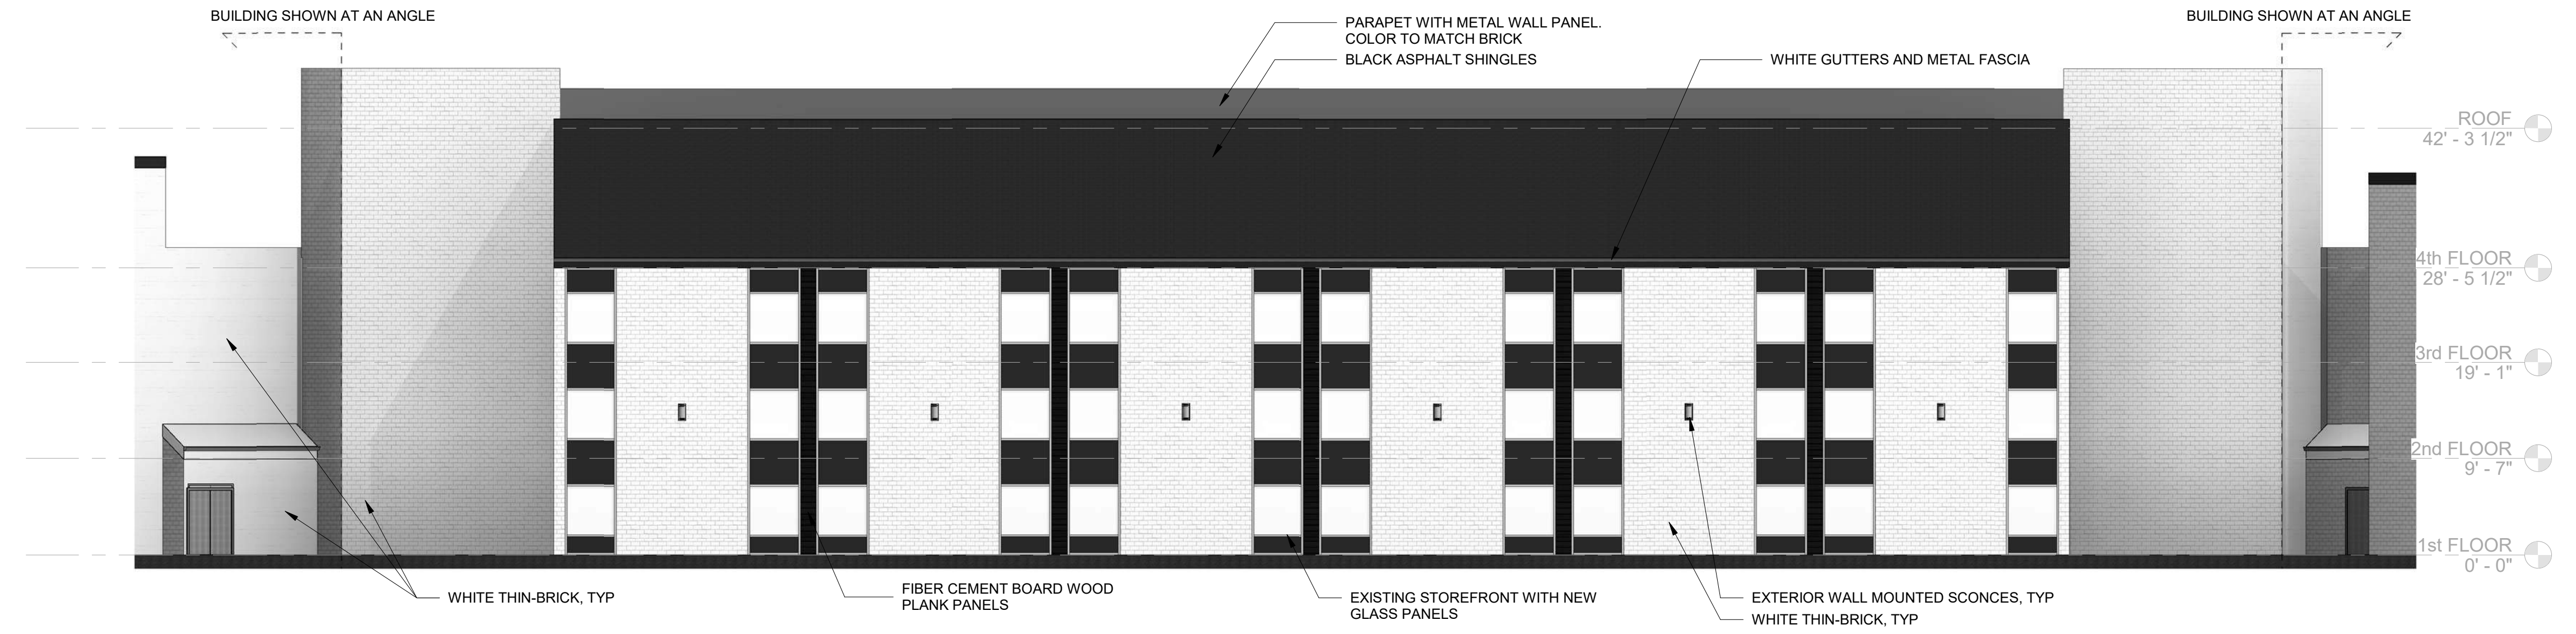

1 ELEVATION - COURTYARD NORTH
SCALE: 3/32" = 1'-0"

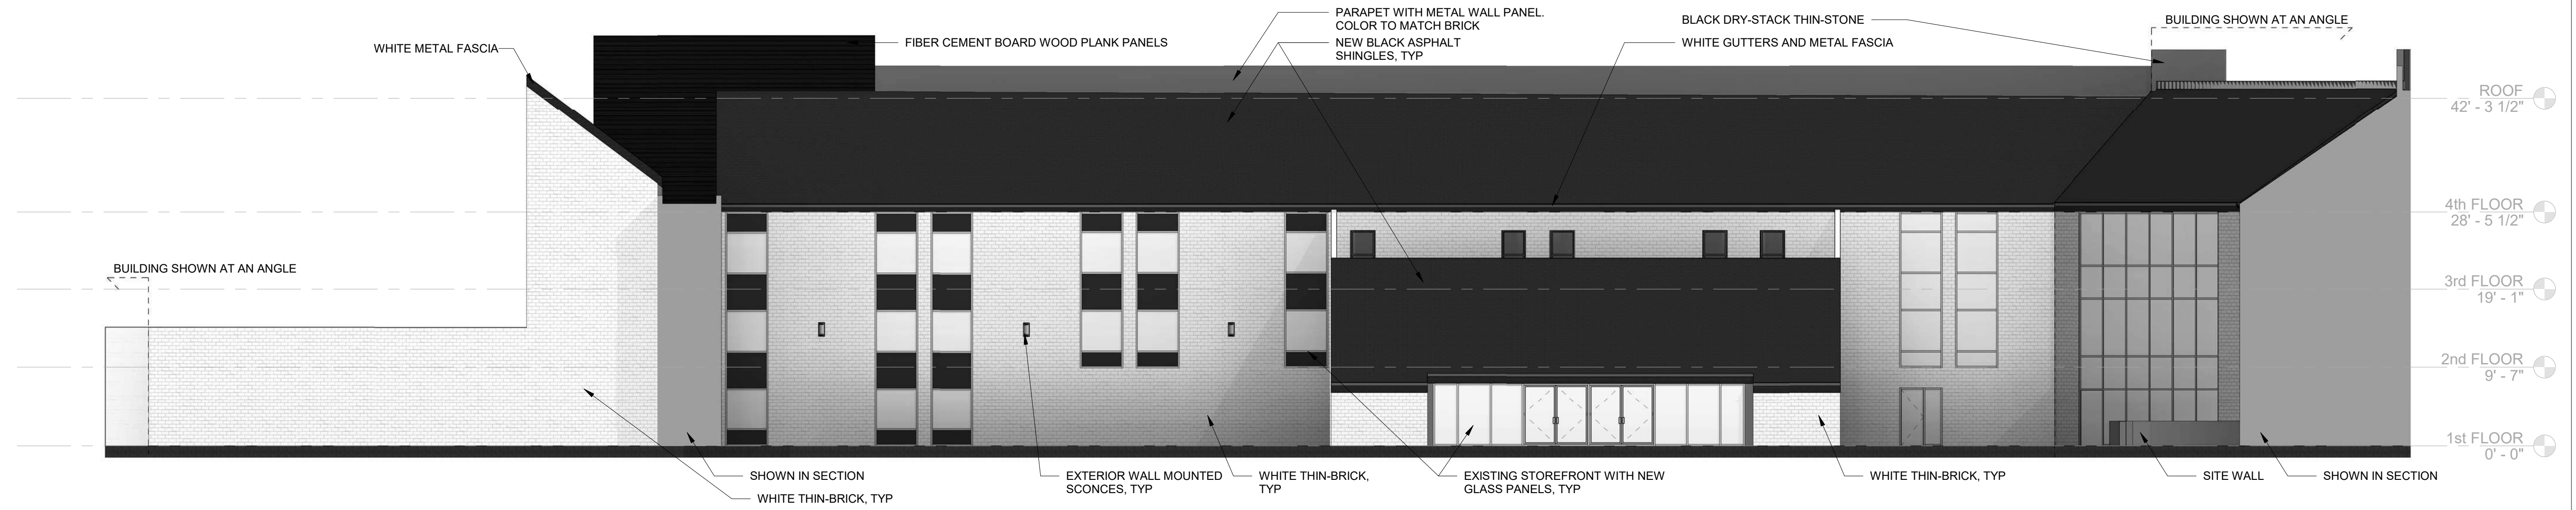

2 ELEVATION - COURTYARD SOUTHEAST
SCALE: 3/32" = 1'-0"

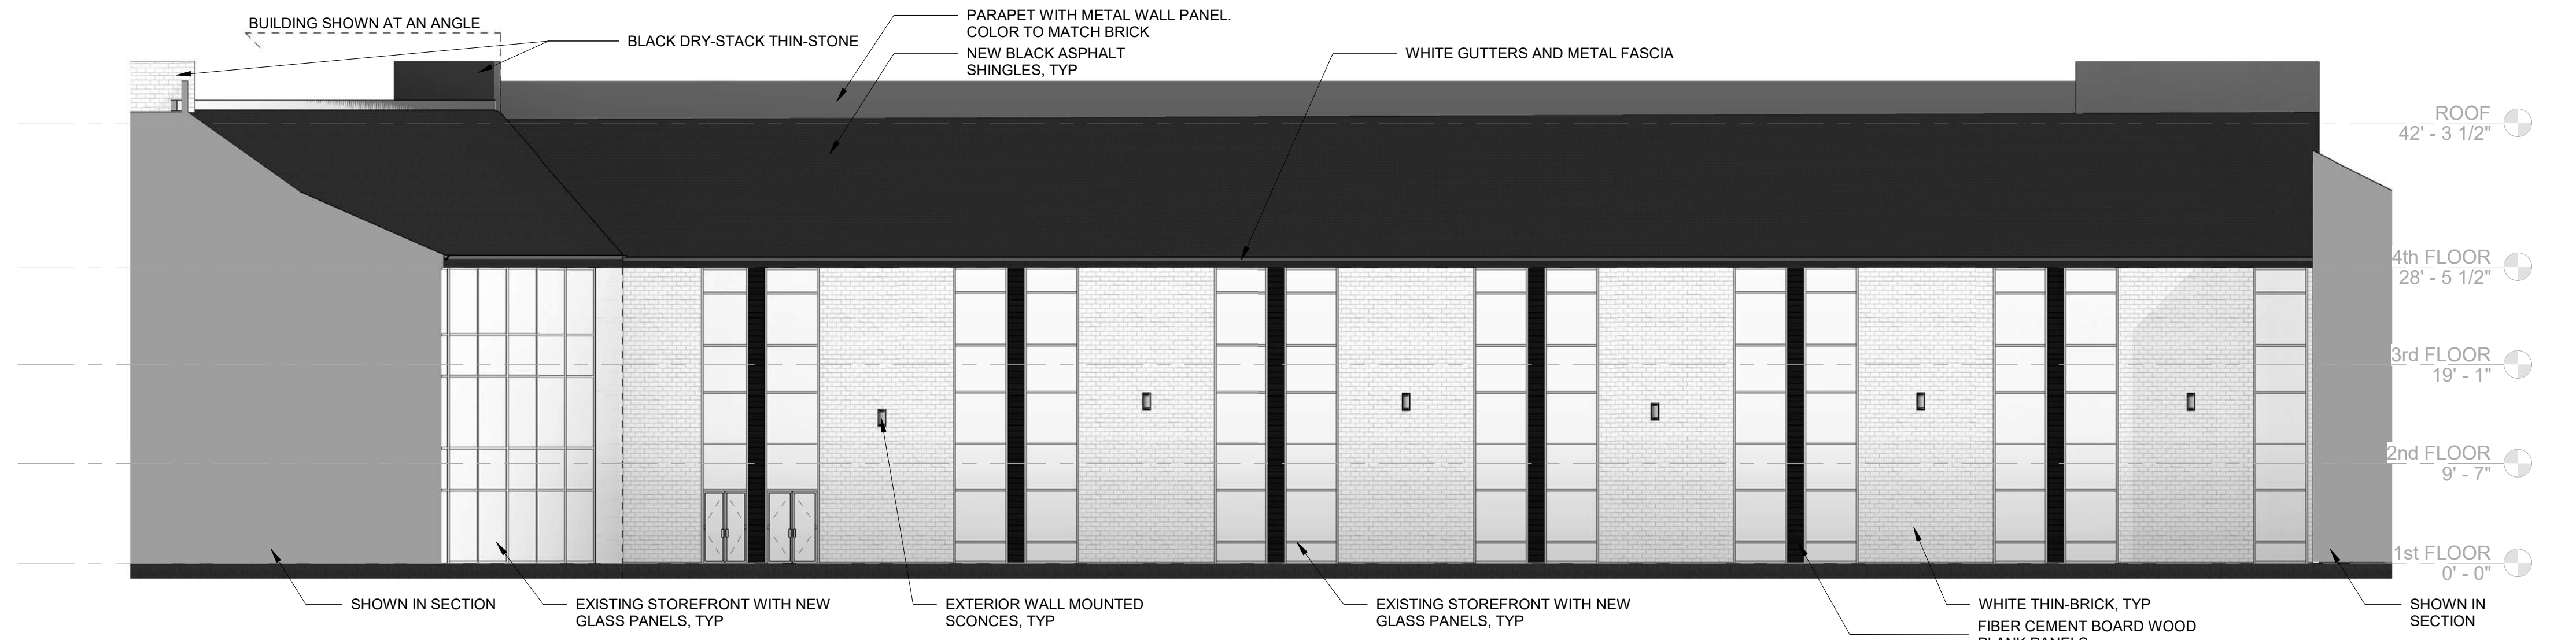

3 ELEVATION - COURTYARD - SOUTHWEST
SCALE: 3/32" = 1'-0"



morris workshop

151 N Eagle Creek Dr, Suite 105
Lexington, KY 40509
bmorris@morrisworkshop.com
859.300.3745
www.morrisworkshop.com

CLIENT
THE WITNESS GROUP
800 ENTERPRISE DRIVE
LEWIS CENTER, OH 43035

ARCHITECT
MORRIS WORKSHOP ARCHITECTS, PLLC
151 N EAGLE CREEK DR, SUITE 105
LEXINGTON, KY 40509
bmorris@morrisworkshop.com
859.300.3745

LANDSCAPE / CIVIL
MANIKSMITH GROUP
1160 DUBLIN ROAD, SUITE 100
COLUMBUS, OHIO 43215
614.441.4222

STRUCTURAL
SCHAEFER
537 EAST PETE ROSE WAY
SUITE 400
CINCINNATI, OH 45202
800.542.3302

**MECHANICAL / ELECTRICAL /
PLUMBING /
FIRE PROTECTION**
HAL-PE ASSOCIATES ENGINEERING
SERVICES, INC
530 W 9TH STREET
NEWPORT, KY 41071
859.431.6083

SUBMITTAL	DATE

THE WITNESS GROUP
DOUBLETREE CONVERSION
600 METRO PLACE NORTH, DUBLIN, OHIO 43017
RENDERING

NOT FOR CONSTRUCTION
BOBBY M MOYER
REGISTERED ARCHITECT
NO. 10000
STATE OF OHIO
BOBBY M MOYER ARCHITECT
Bobby Moyer

No.	Date

Project Number
Date **JUNE 10, 2019**
Drawn By **Author**
Checked By **Checker**

A210

6/10/2019 5:11:32 PM



morris workshop

151 N Eagle Creek Dr, Suite 105
Lexington, KY 40509
bmorris@morrisworkshop.com
859.300.3745
www.morrisworkshop.com

CLIENT
THE WITNESS GROUP
600 ENTERPRISE DRIVE
LEWIS CENTER, OH 43035

ARCHITECT
MORRIS WORKSHOP ARCHITECTS, PLLC
151 N EAGLE CREEK DR, Suite 105
LEXINGTON, KY 40509
bmorris@morrisworkshop.com
859.300.3745


LANDSCAPE / CIVIL
MANIKSMITH GROUP
1160 DUBLIN ROAD, SUITE 100
COLUMBUS, OHIO 43215
614.441.4222

STRUCTURAL
SCHEFFER
537 EAST PETE ROSE WAY
SUITE 400
CINCINNATI, OH 45202
800.542.3302

**MECHANICAL / ELECTRICAL /
PLUMBING /
FIRE PROTECTION**
HAL-PE ASSOCIATES ENGINEERING
SERVICES, INC
530 W 9TH STREET
NEWPORT, KY 41071
859.431.6083

SUBMITTAL	DATE

THE WITNESS GROUP
DOUBLETREE CONVERSION
600 METRO PLACE NORTH, DUBLIN, OHIO 43017
RENDERING

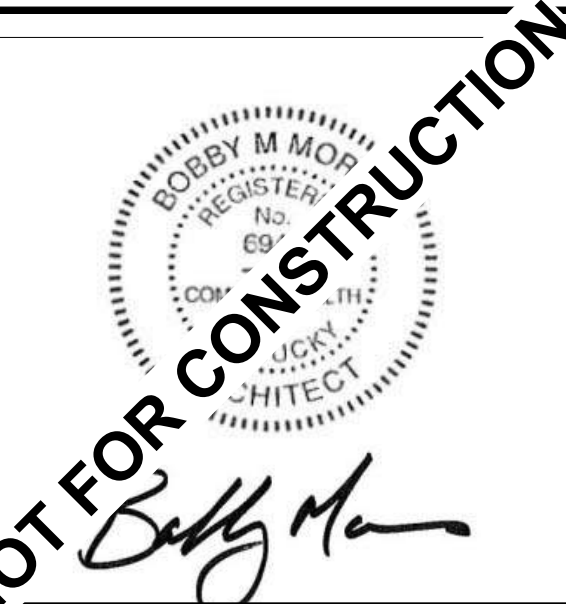

No.	Date


Project Number
Date JUNE 10, 2019
Drawn By Author
Checked By Checker

A211

6/10/2019 5:11:33 PM

SUBMITTAL	DATE

THE WITNESS GROUP
DOUBLETREE CONVERSION
 600 METRO PLACE NORTH, DUBLIN, OHIO 43017
 EXISTING 1ST FLOOR

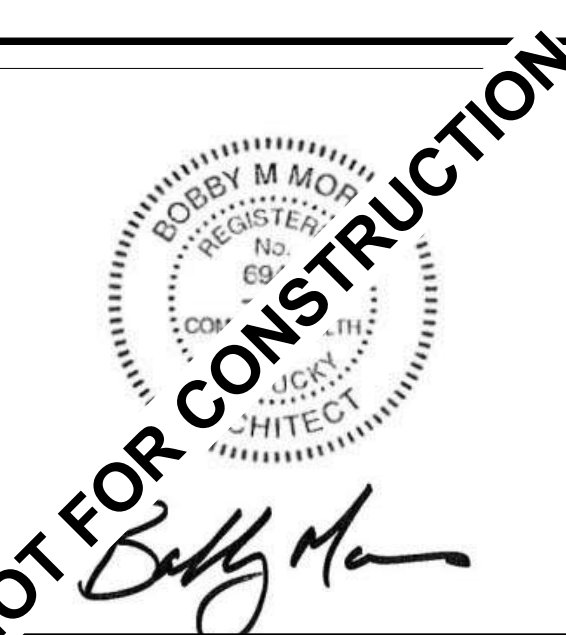


No.	Date

Project Number
Date **JUNE 10, 2019**
Drawn By **CF**
Checked By **BM**

AE110

6/10/2019 5:11:45 PM

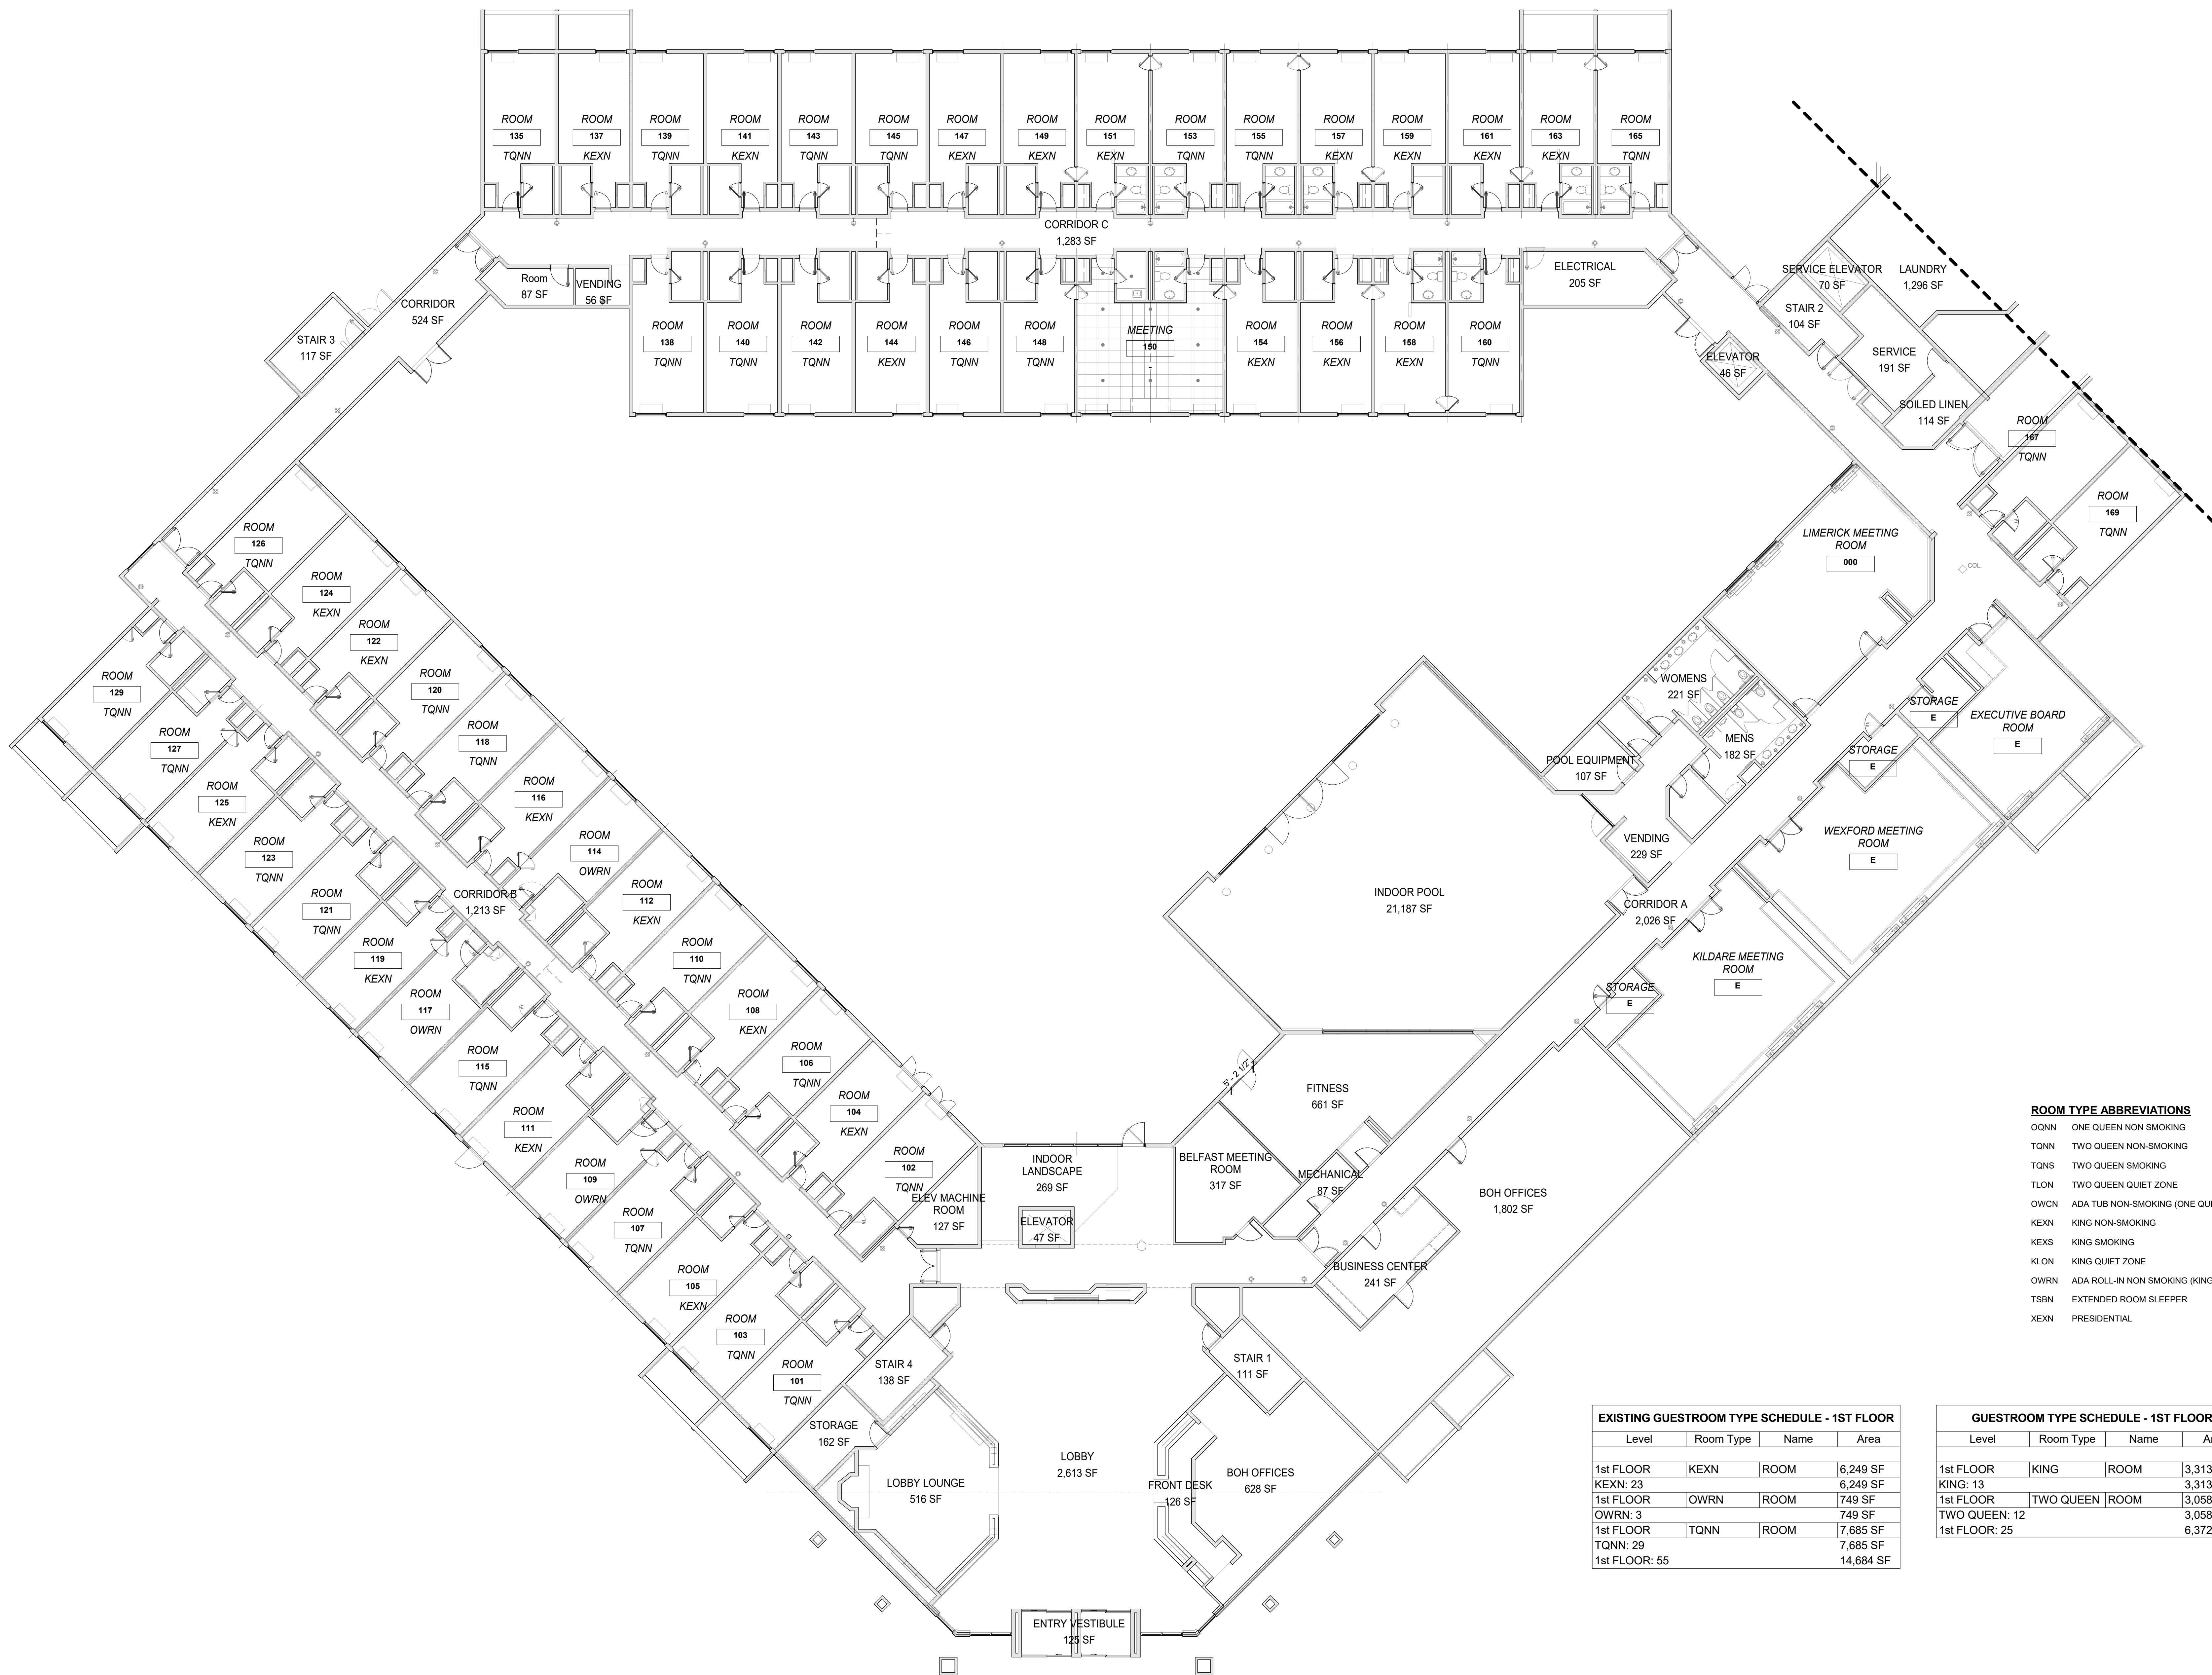

- ROOM TYPE ABBREVIATIONS**
- OQNN ONE QUEEN NON SMOKING
 - TQNN TWO QUEEN NON-SMOKING
 - TQNS TWO QUEEN SMOKING
 - TLON TWO QUEEN QUIET ZONE
 - OWCN ADA TUB NON-SMOKING (ONE QUEEN)
 - KEXN KING NON-SMOKING
 - KEXS KING SMOKING
 - KLON KING QUIET ZONE
 - OWRN ADA ROLL-IN NON SMOKING (KING)
 - TSBN EXTENDED ROOM SLEEPER
 - XEXN PRESIDENTIAL

EXISTING GUESTROOM TYPE SCHEDULE - 1ST FLOOR

Level	Room Type	Name	Area
1st FLOOR	KEXN	ROOM	6,249 SF
	KEXN: 23		6,249 SF
1st FLOOR	OWRN	ROOM	749 SF
	OWRN: 3		749 SF
1st FLOOR	TQNN	ROOM	7,685 SF
	TQNN: 29		7,685 SF
1st FLOOR:	55		14,684 SF

GUESTROOM TYPE SCHEDULE - 1ST FLOOR


Level	Room Type	Name	Area
1st FLOOR	KING	ROOM	3,313 SF
	KING: 13		3,313 SF
1st FLOOR	TWO QUEEN	ROOM	3,058 SF
	TWO QUEEN: 12		3,058 SF
1st FLOOR:	25		6,372 SF

1 EXISTING 1st FLOOR PLAN
AE110 SCALE: 3/32" = 1'-0"

CONFERENCE CENTER

EXISTING MECHANICAL AND LINEN ROOMS TO REMAIN

APPROXIMATE LINE OF DEMOLITION

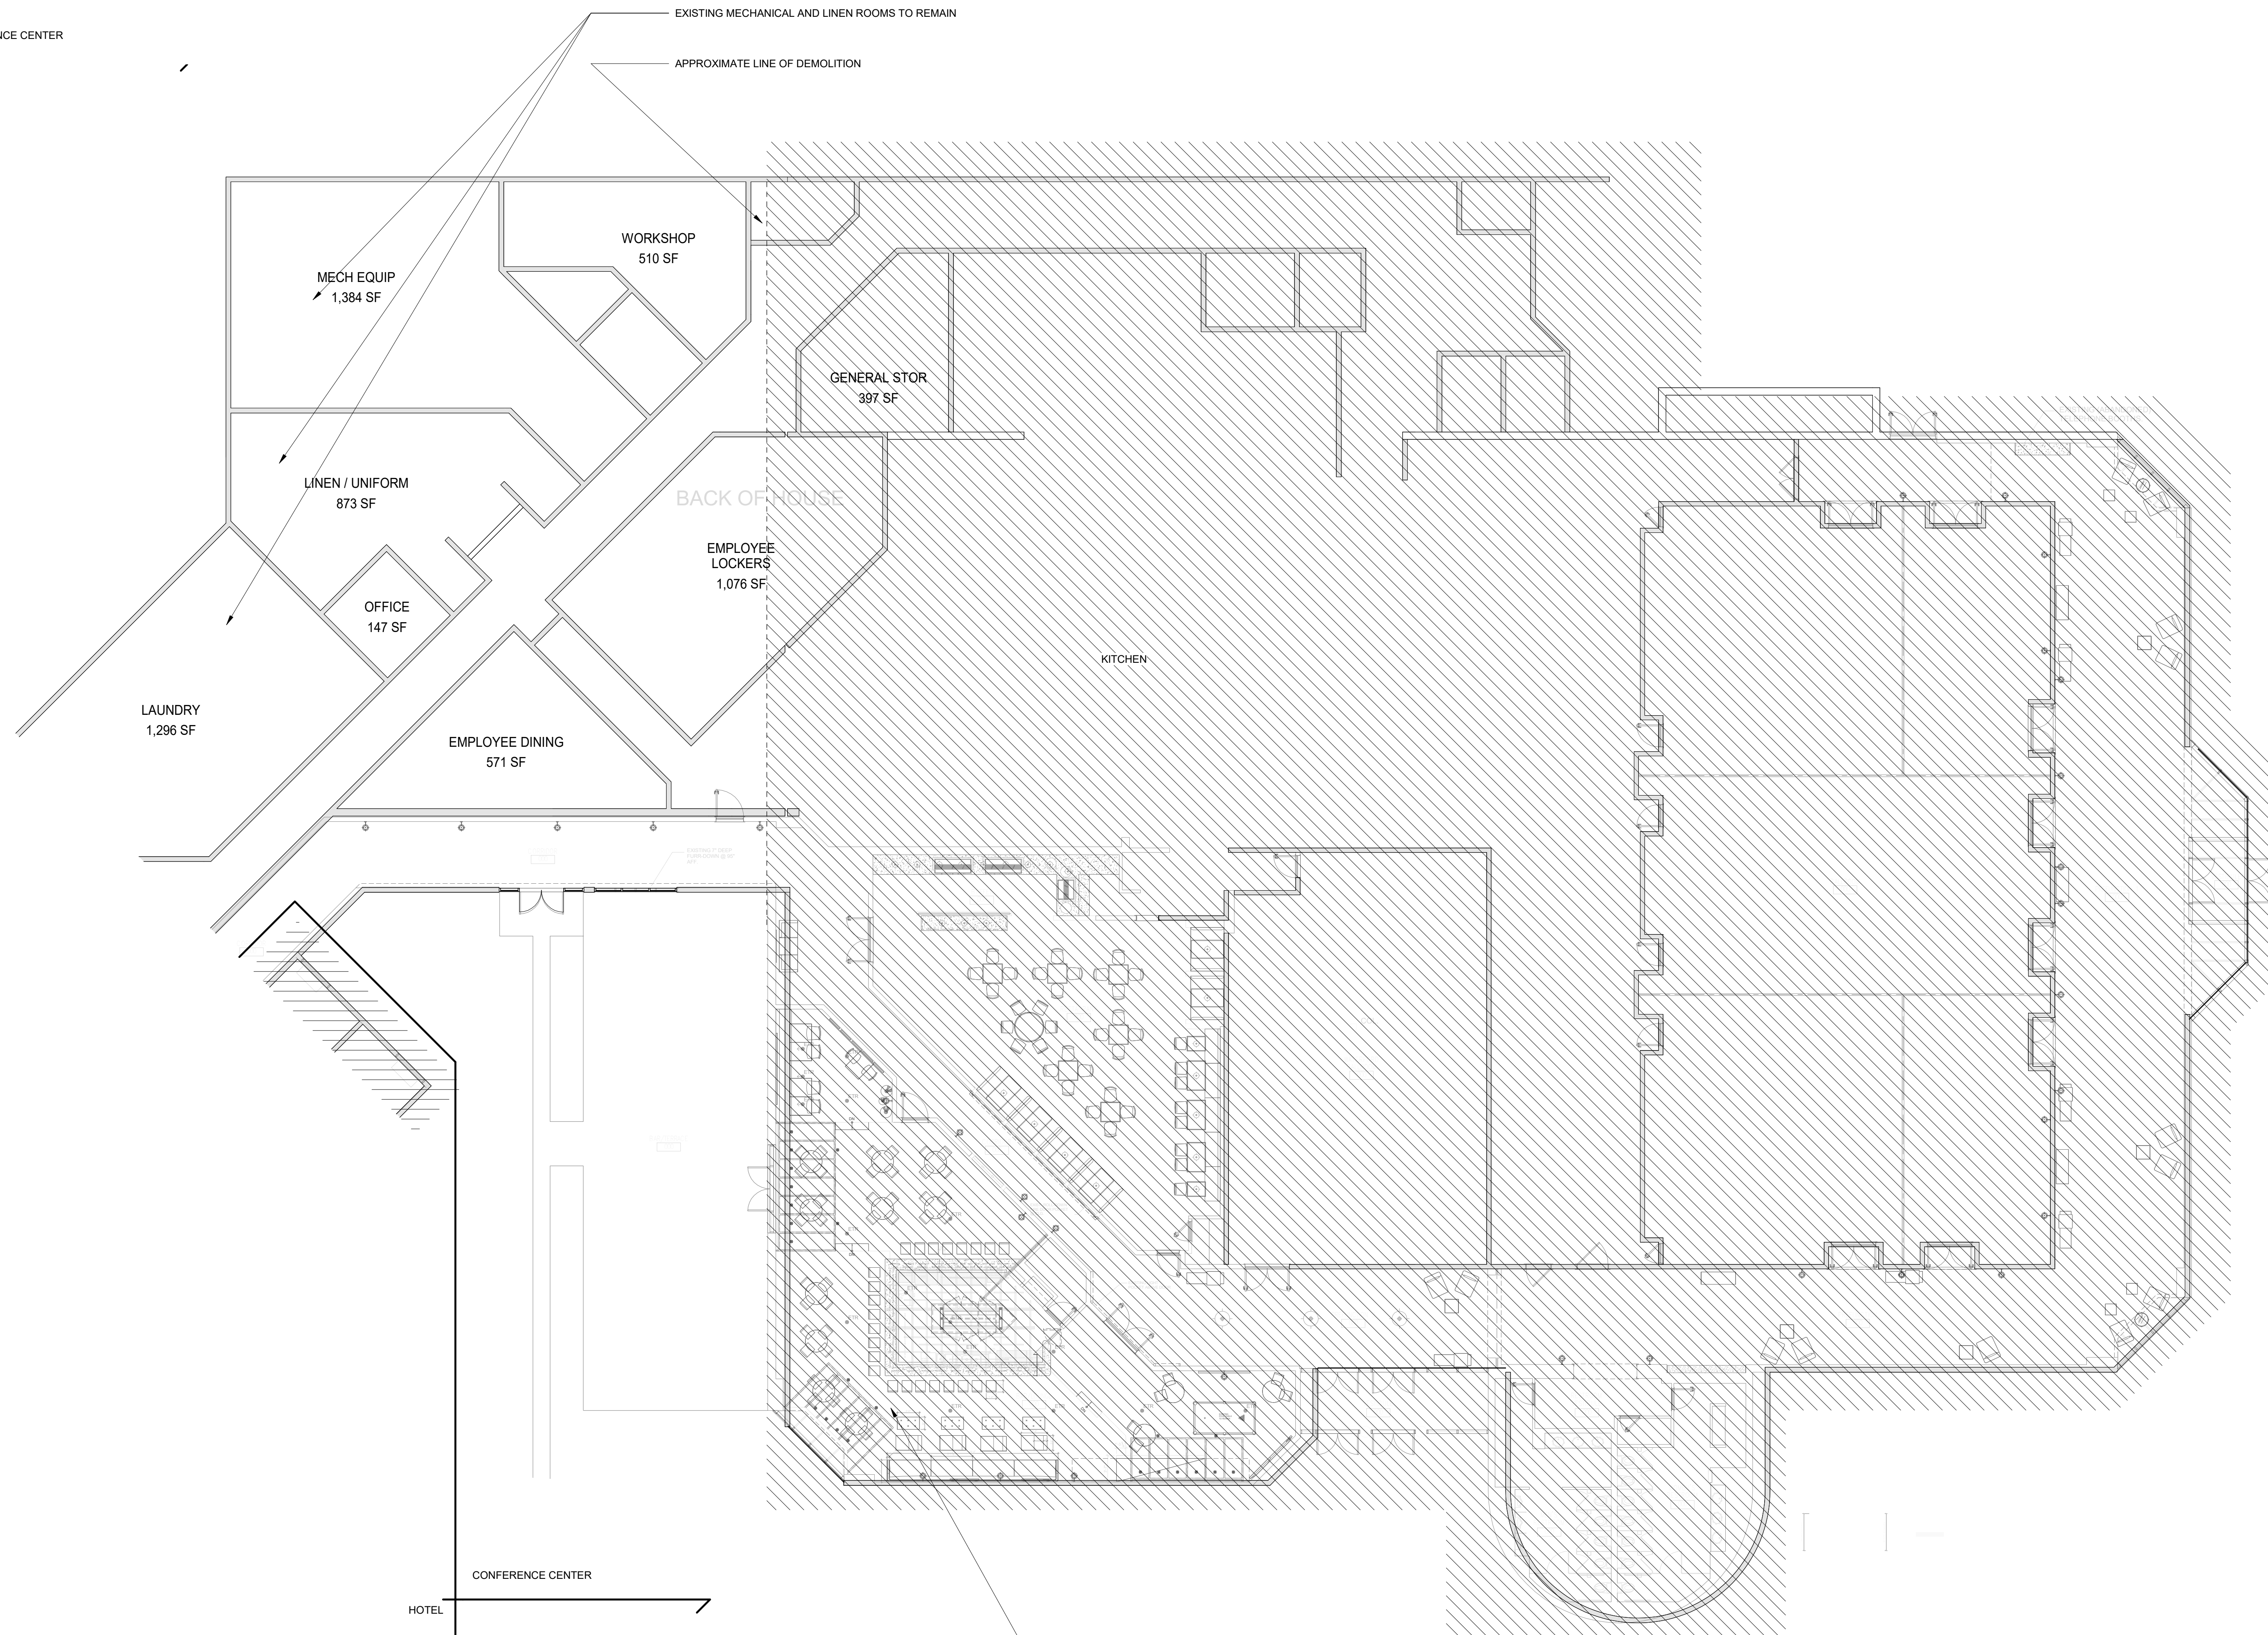

CONFERENCE CENTER

HOTEL

CONFERENCE CENTER TO BE DEMOLISHED.
APPROXIMATE AREA OF DEMOLITION SHOWN HATCHED.

1 1st FLOOR PLAN
AE111 SCALE: 3/32" = 1'-0"

morris workshop

151 N Eagle Creek Dr, Suite 105
Lexington, KY 40509
bmorris@morrisworkshop.com
859.300.3745
www.morrisworkshop.com

CLIENT
THE WITNESS GROUP
600 ENTERPRISE DRIVE
LEWIS CENTER, OH 43035

ARCHITECT
MORRIS WORKSHOP ARCHITECTS, PLLC
151 N EAGLE CREEK DR, Suite 105
LEXINGTON, KY 40509
bmorris@morrisworkshop.com
859.300.3745


LANDSCAPE / CIVIL
MANNIKSMITH GROUP
1160 DUBLIN ROAD, SUITE 100
COLUMBUS, OHIO 43215
614.441.4222

STRUCTURAL
SCHEFFER
537 EAST PETE ROSE WAY
SUITE 400
CINCINNATI, OH 45202
800.542.3302

**MECHANICAL / ELECTRICAL /
PLUMBING /
FIRE PROTECTION**
HAL-PE ASSOCIATES ENGINEERING
SERVICES, INC
530 W 9TH STREET
NEWPORT, KY 41071
859.431.6083

SUBMITTAL DATE

THE WITNESS GROUP
DOUBLETREE CONVERSION
600 METRO PLACE NORTH, DUBLIN, OHIO 43017
EXISTING 1ST FLOOR - CONVENTION CENTER

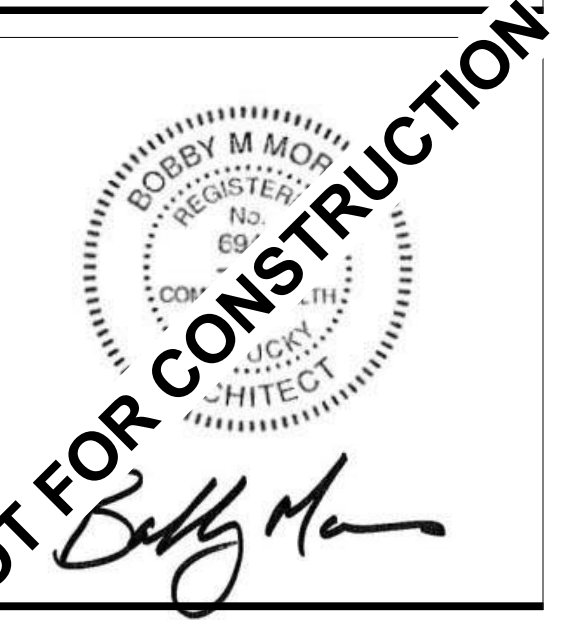

No.	Date

Project Number
Date JUNE 10, 2019
Drawn By CF
Checked By BM

AE111

6/10/2019 5:11:52 PM


SUBMITTAL	DATE

THE WITNESS GROUP
DOUBLETREE CONVERSION
 600 METRO PLACE NORTH, DUBLIN, OHIO 43017
 EXISTING 2ND FLOOR



No.	Date

Project Number
Date **JUNE 10, 2019**
Drawn By **CF**
Checked By **BM**

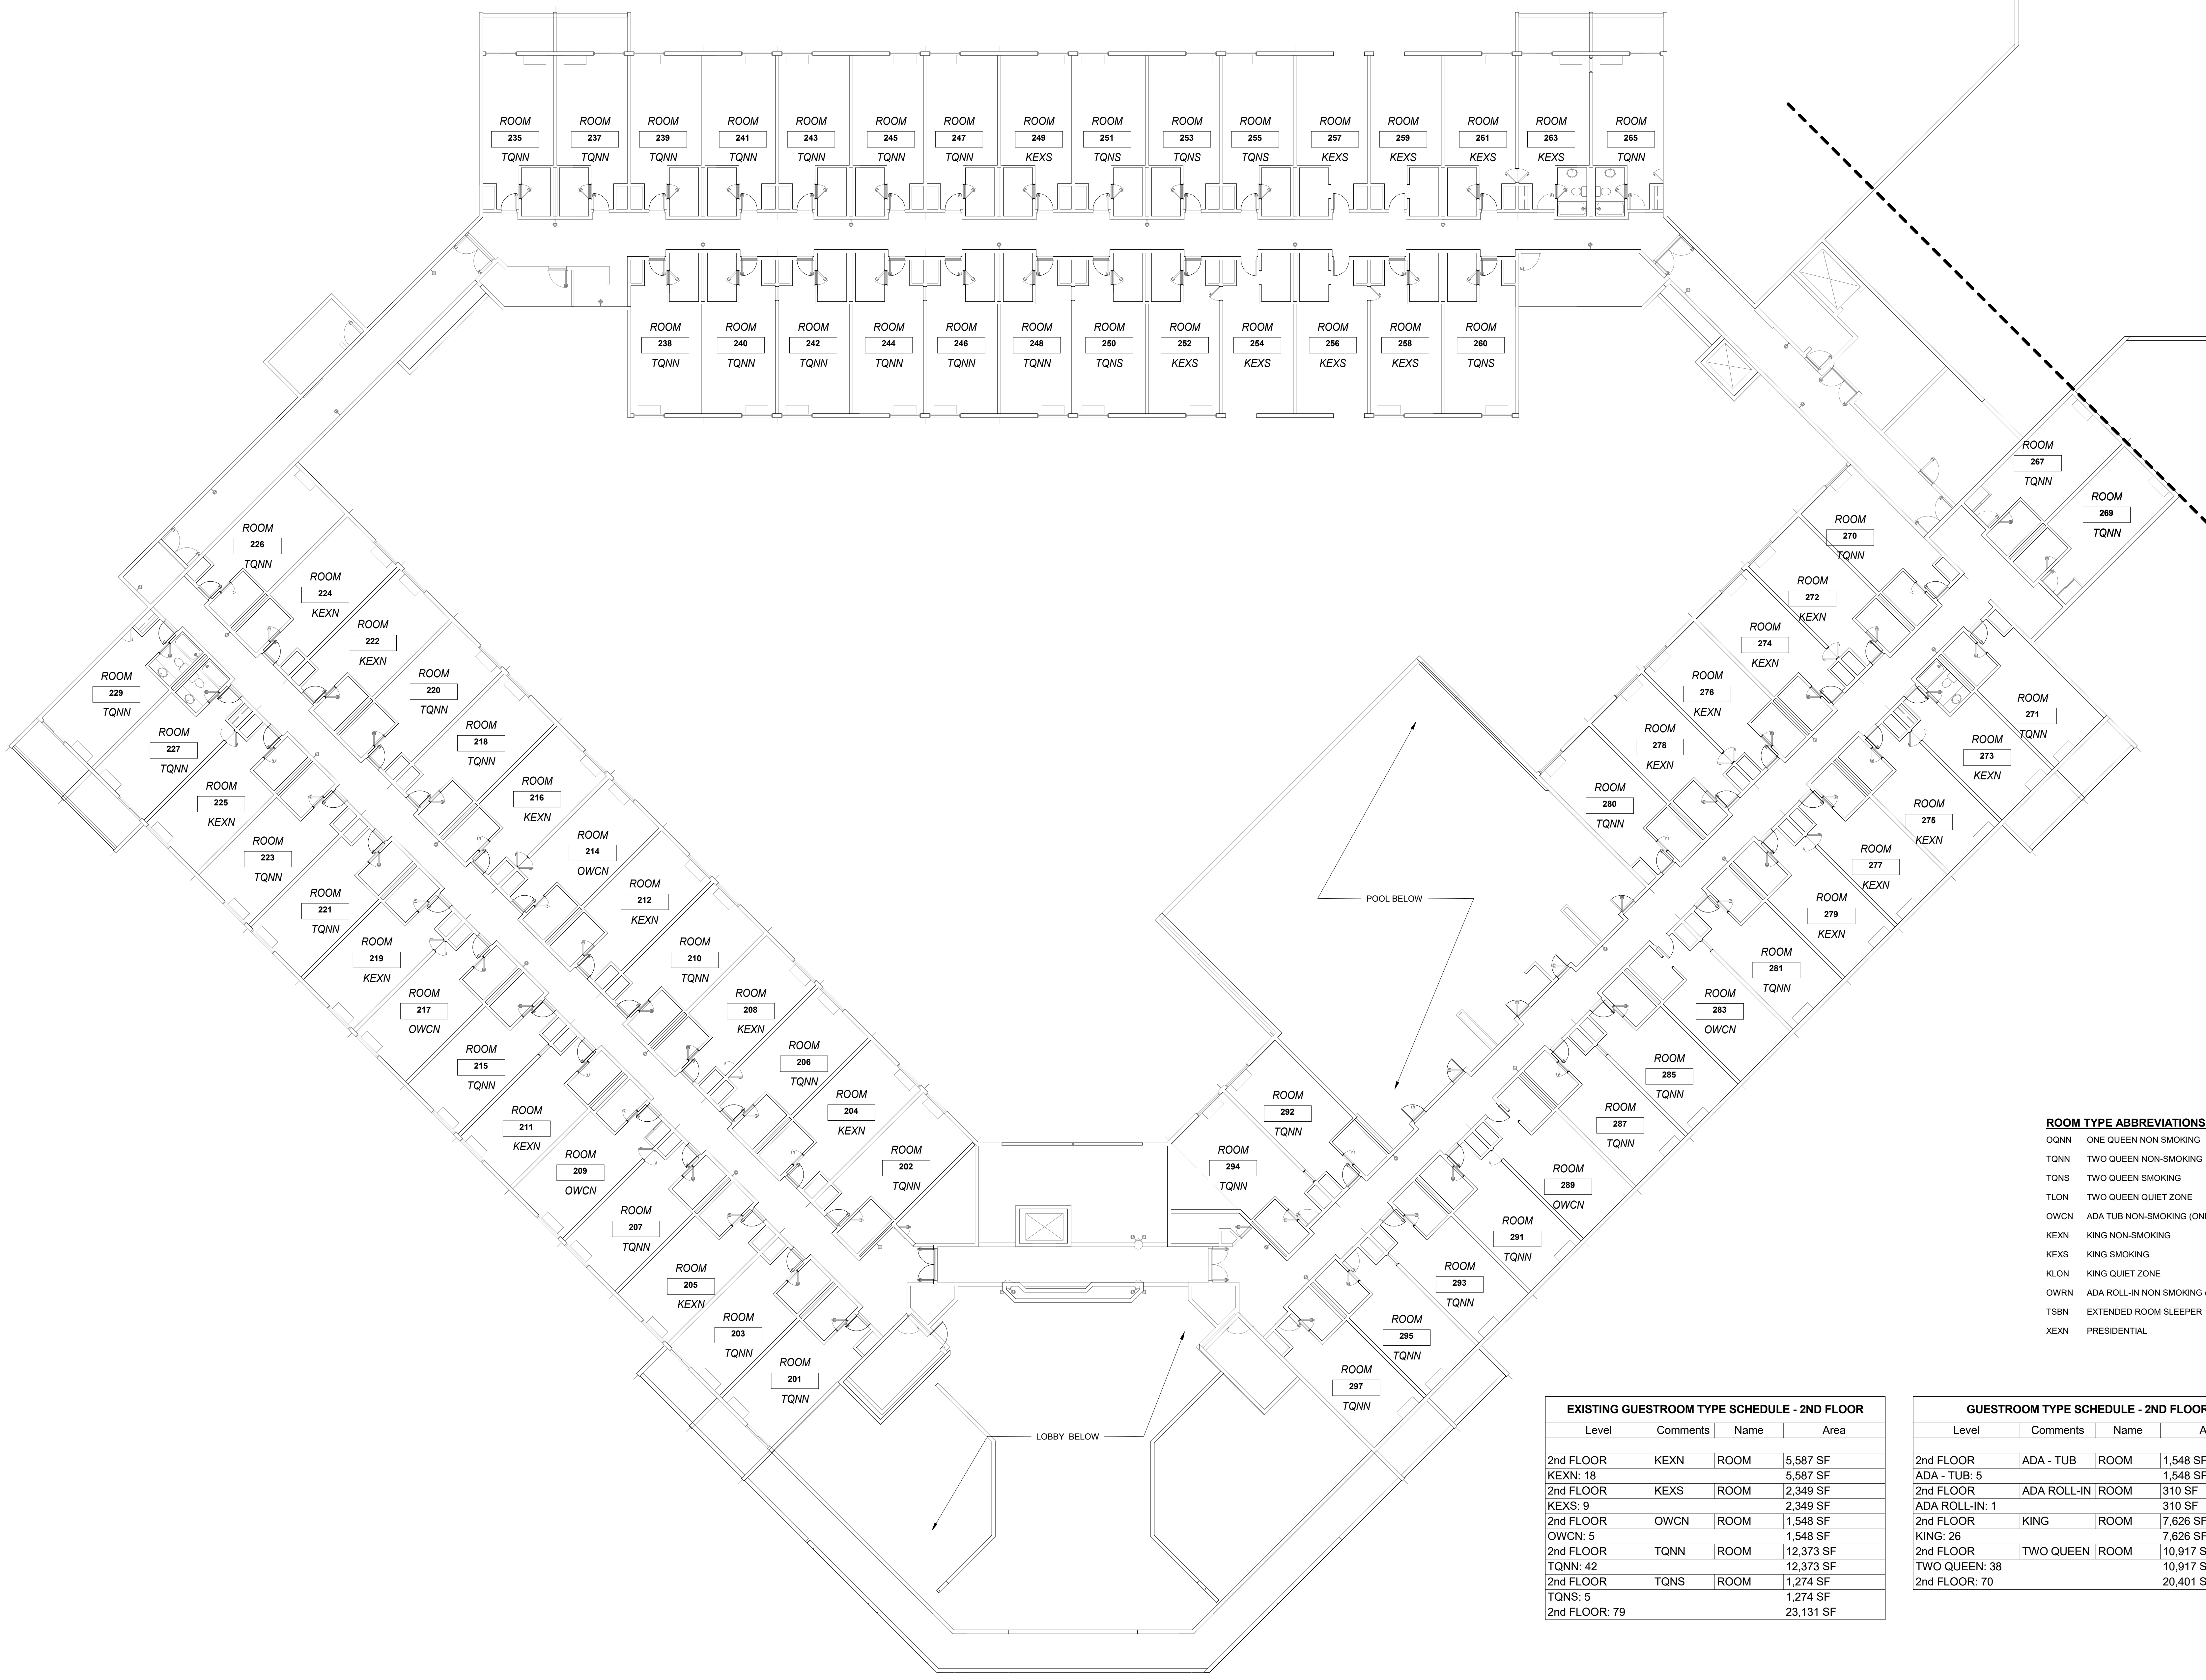

- ROOM TYPE ABBREVIATIONS**
- OQNN ONE QUEEN NON SMOKING
 - TQNN TWO QUEEN NON-SMOKING
 - TQNS TWO QUEEN SMOKING
 - TLON TWO QUEEN QUIET ZONE
 - OWCN ADA TUB NON-SMOKING (ONE QUEEN)
 - KEXN KING NON-SMOKING
 - KEXS KING SMOKING
 - KLON KING QUIET ZONE
 - OWRN ADA ROLL-IN NON SMOKING (KING)
 - TSBN EXTENDED ROOM SLEEPER
 - XEXN PRESIDENTIAL

EXISTING GUESTROOM TYPE SCHEDULE - 2ND FLOOR

Level	Comments	Name	Area
2nd FLOOR	KEXN	ROOM	5,587 SF
	KEXN: 18		5,587 SF
2nd FLOOR	KEXS	ROOM	2,349 SF
	KEXS: 9		2,349 SF
2nd FLOOR	OWCN	ROOM	1,548 SF
	OWCN: 5		1,548 SF
2nd FLOOR	TQNN	ROOM	12,373 SF
	TQNN: 42		12,373 SF
2nd FLOOR	TQNS	ROOM	1,274 SF
	TQNS: 5		1,274 SF
2nd FLOOR:			23,131 SF


GUESTROOM TYPE SCHEDULE - 2ND FLOOR

Level	Comments	Name	Area
2nd FLOOR	ADA - TUB	ROOM	1,548 SF
	ADA - TUB: 5		1,548 SF
2nd FLOOR	ADA ROLL-IN	ROOM	310 SF
	ADA ROLL-IN: 1		310 SF
2nd FLOOR	KING	ROOM	7,626 SF
	KING: 26		7,626 SF
2nd FLOOR	TWO QUEEN	ROOM	10,917 SF
	TWO QUEEN: 38		10,917 SF
2nd FLOOR:			20,401 SF

1 EXISTING 2nd FLOOR PLAN
AE120 SCALE: 3/32" = 1'-0"

SUBMITTAL	DATE

THE WITNESS GROUP
DOUBLETREE CONVERSION
 600 METRO PLACE NORTH, DUBLIN, OHIO 43017
 EXISTING 3RD FLOOR

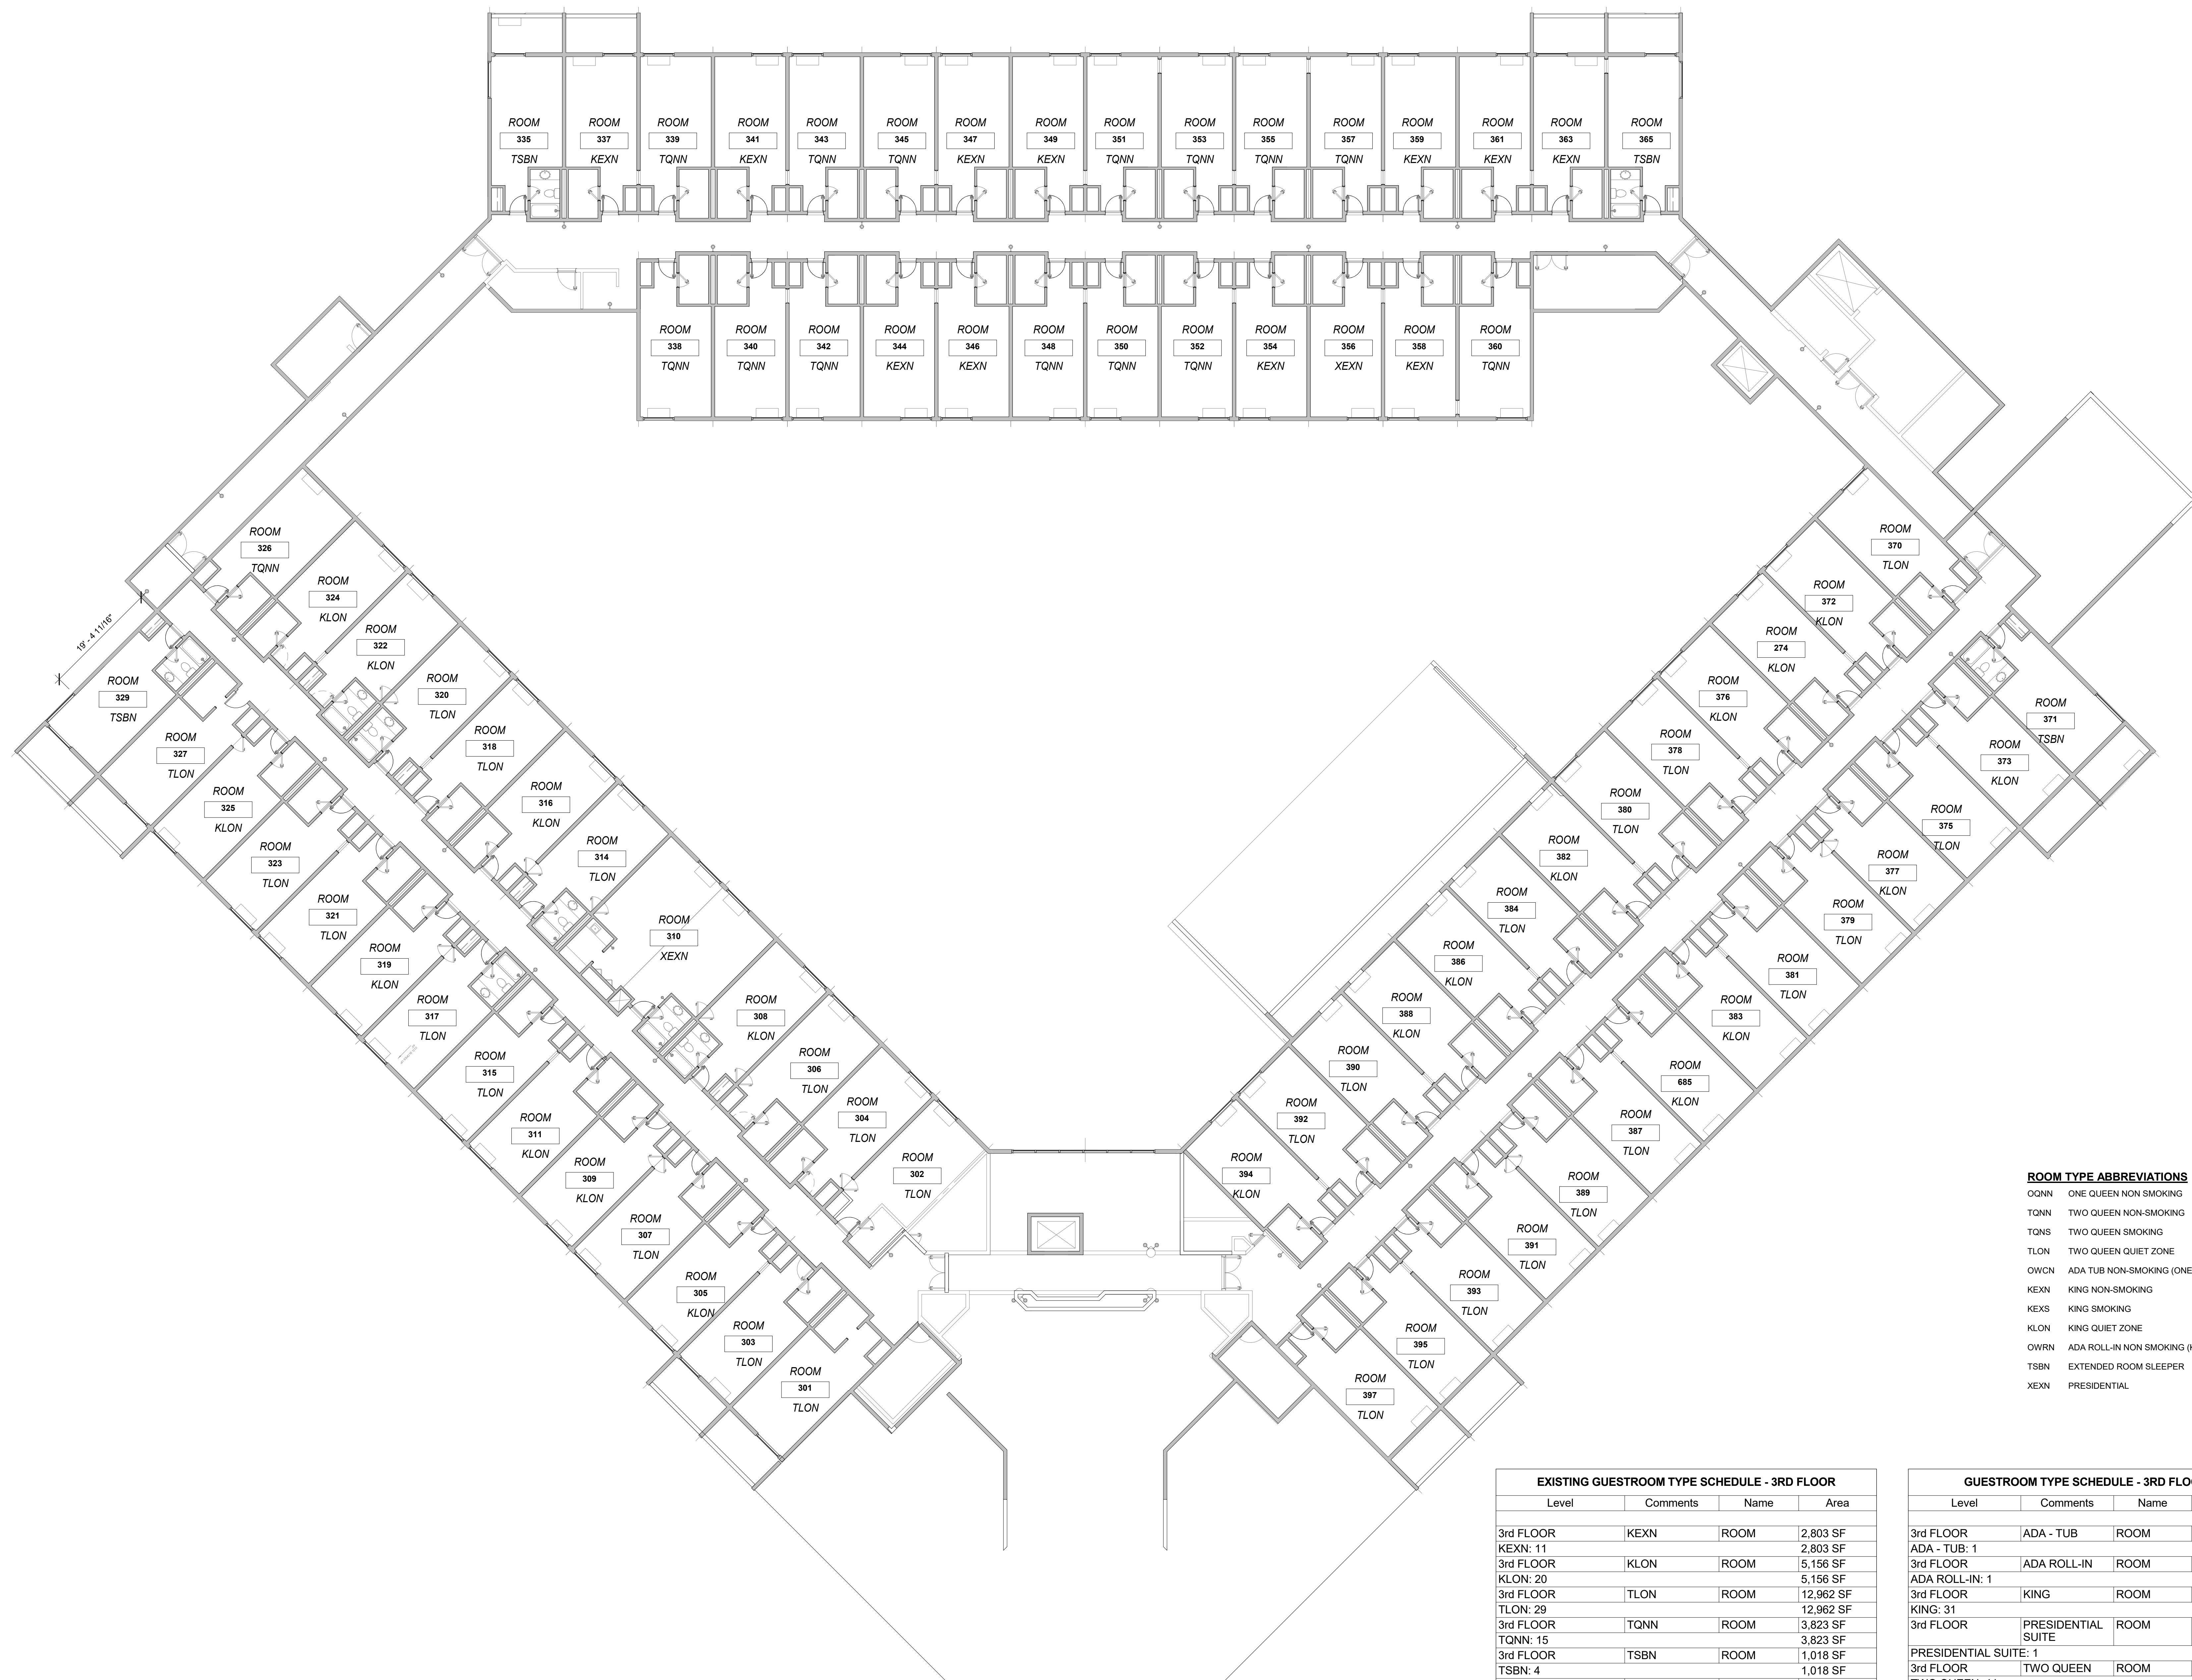

- ROOM TYPE ABBREVIATIONS**
- OQNN ONE QUEEN NON SMOKING
 - TQNN TWO QUEEN NON-SMOKING
 - TONS TWO QUEEN SMOKING
 - TLON TWO QUEEN QUIET ZONE
 - OWCN ADA TUB NON-SMOKING (ONE QUEEN)
 - KEXN KING NON-SMOKING
 - KEXS KING SMOKING
 - KLON KING QUIET ZONE
 - OWRN ADA ROLL-IN NON SMOKING (KING)
 - TSBN EXTENDED ROOM SLEEPER
 - XEXN PRESIDENTIAL

EXISTING GUESTROOM TYPE SCHEDULE - 3RD FLOOR

Level	Comments	Name	Area
3rd FLOOR	KEXN	ROOM	2,803 SF
		KEXN: 11	2,803 SF
3rd FLOOR	KLON	ROOM	5,156 SF
		KLON: 20	5,156 SF
3rd FLOOR	TLON	ROOM	12,962 SF
		TLON: 29	12,962 SF
3rd FLOOR	TQNN	ROOM	3,823 SF
		TQNN: 15	3,823 SF
3rd FLOOR	TSBN	ROOM	1,018 SF
		TSBN: 4	1,018 SF
3rd FLOOR	XEXN	ROOM	893 SF
		XEXN: 2	893 SF
3rd FLOOR: 81			26,657 SF

GUESTROOM TYPE SCHEDULE - 3RD FLOOR

Level	Comments	Name	Area
3rd FLOOR	ADA - TUB	ROOM	310 SF
		ADA - TUB: 1	310 SF
3rd FLOOR	ADA ROLL-IN	ROOM	255 SF
		ADA ROLL-IN: 1	255 SF
3rd FLOOR	KING	ROOM	7,960 SF
		KING: 31	7,960 SF
3rd FLOOR	PRESIDENTIAL SUITE	ROOM	639 SF
		PRESIDENTIAL SUITE: 1	639 SF
3rd FLOOR	TWO QUEEN	ROOM	11,524 SF
		TWO QUEEN: 44	11,524 SF
3rd FLOOR: 78			20,688 SF

1 EXISTING 3rd FLOOR PLAN
 AE130 SCALE: 3/32" = 1'-0"

NOT FOR CONSTRUCTION

No.	Date

Project Number
 Date **JUNE 10, 2019**
 Drawn By **CF**
 Checked By **BM**