





FIRST FLOOR PLAN
SCALE: 1/4" = 1'-0"

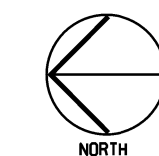


SPRINGHILL 16.5'

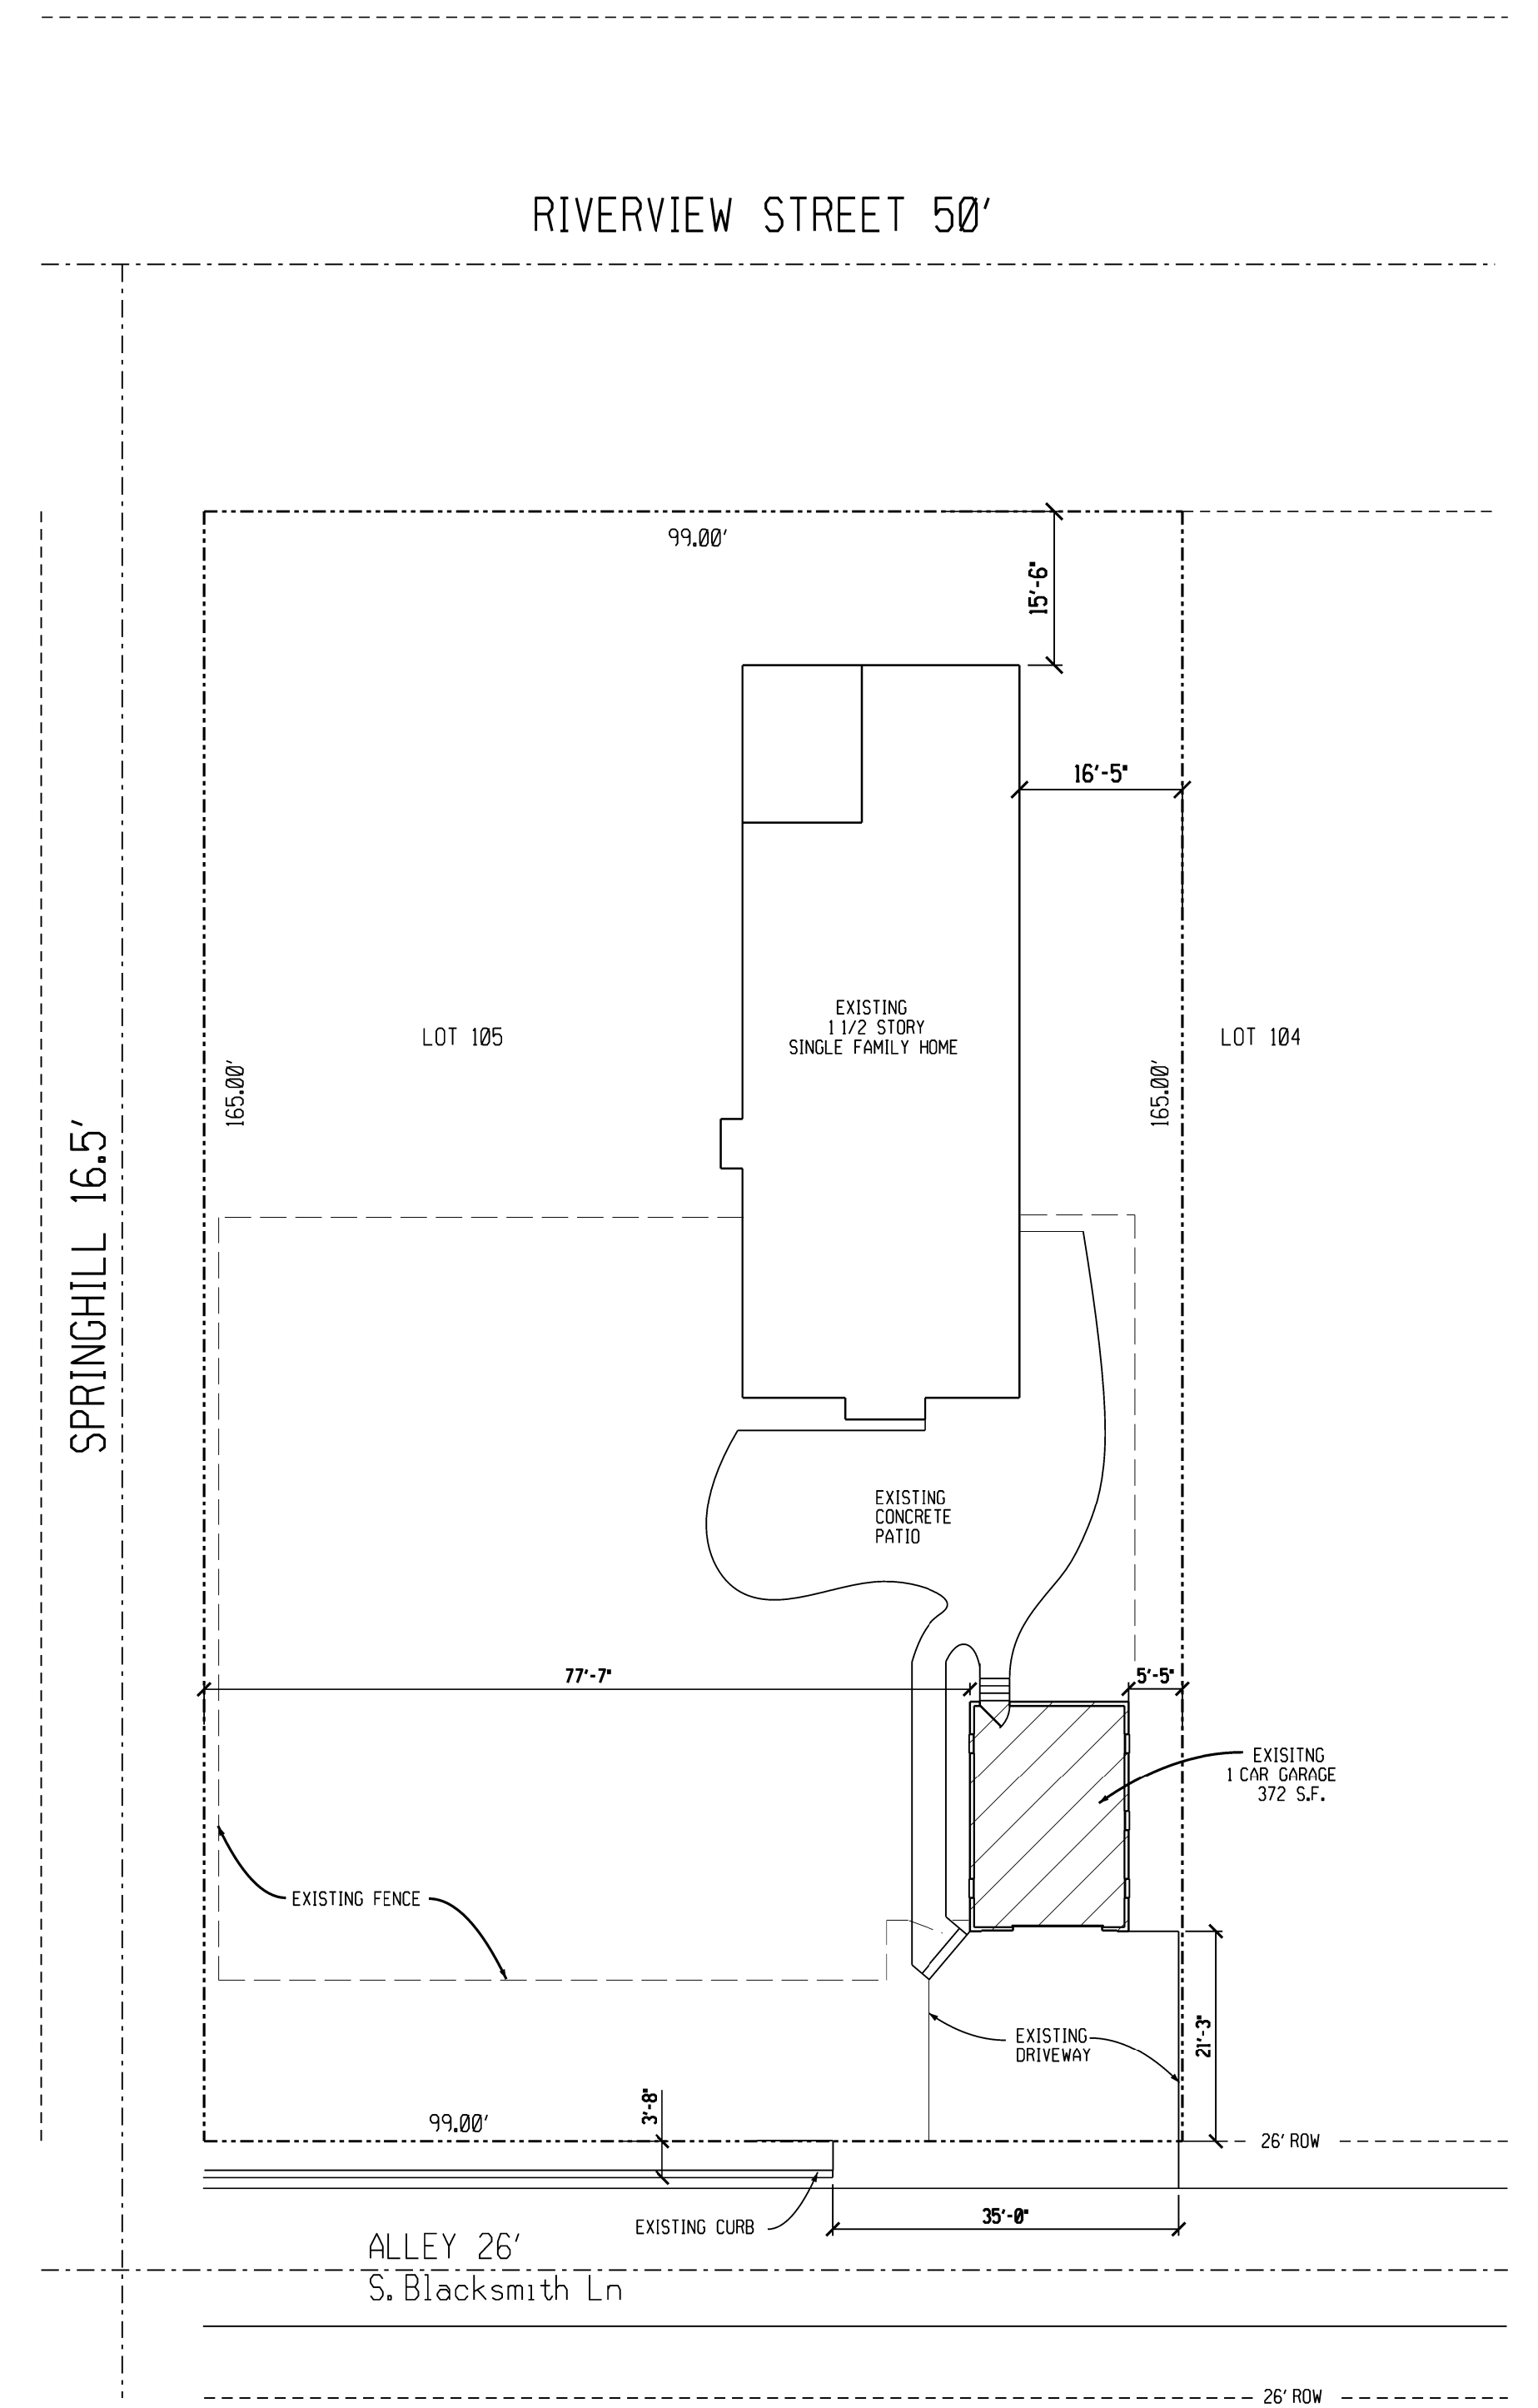


EXISTING SITE
SCALE: 1/16" = 1'-0"

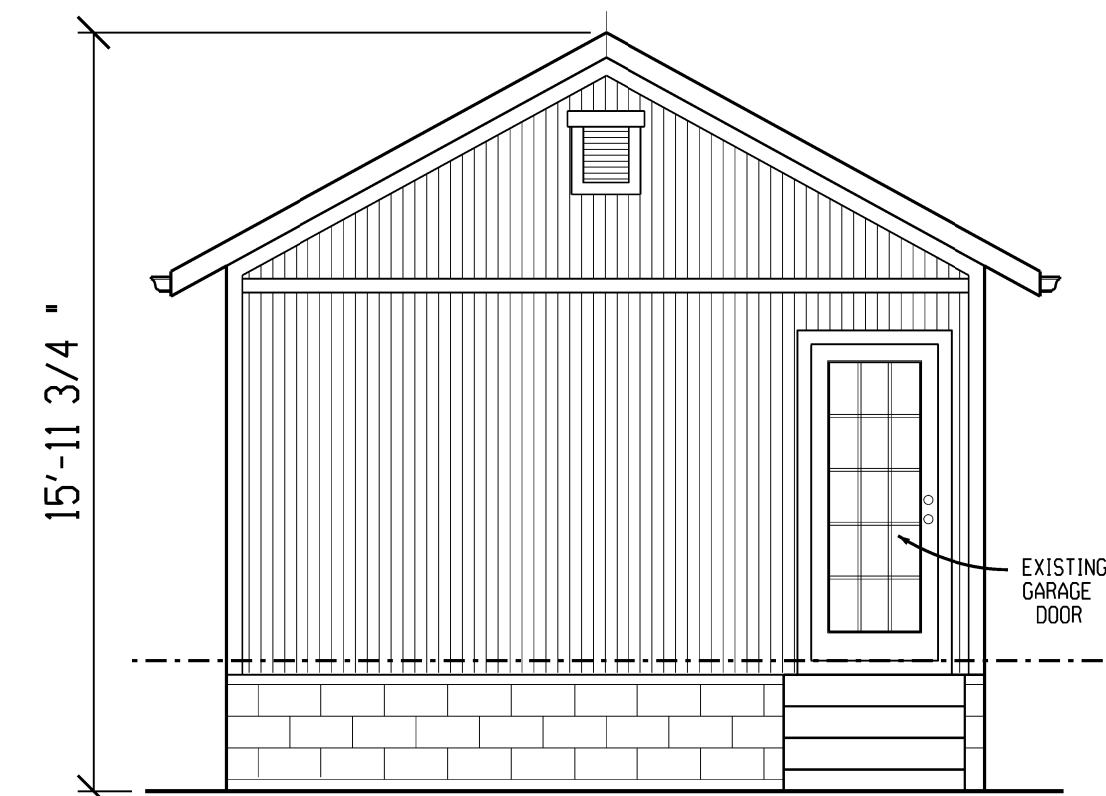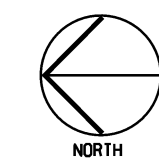


EAST ELEVATION
SCALE: 1/4" = 1'-0"

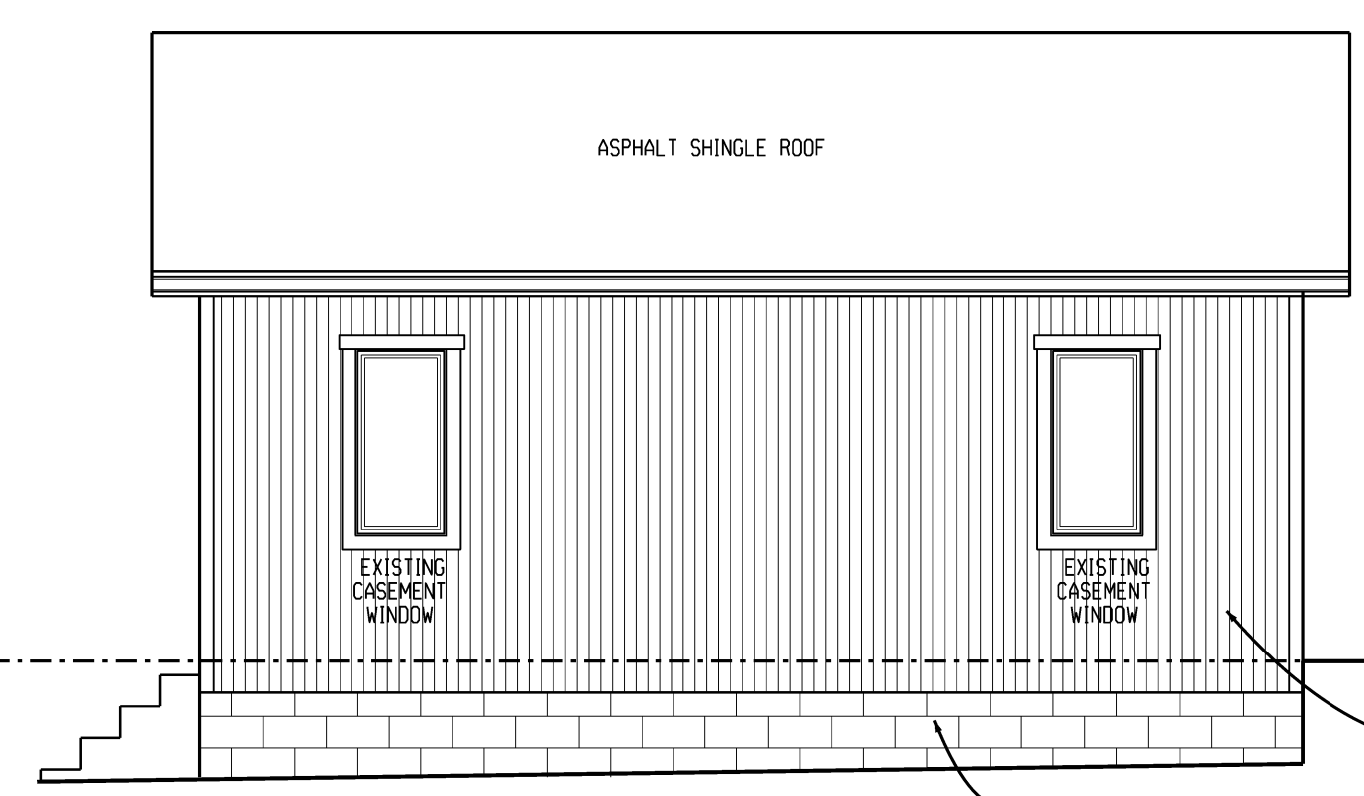

NORTH ELEVATION
SCALE: 1/4" = 1'-0"

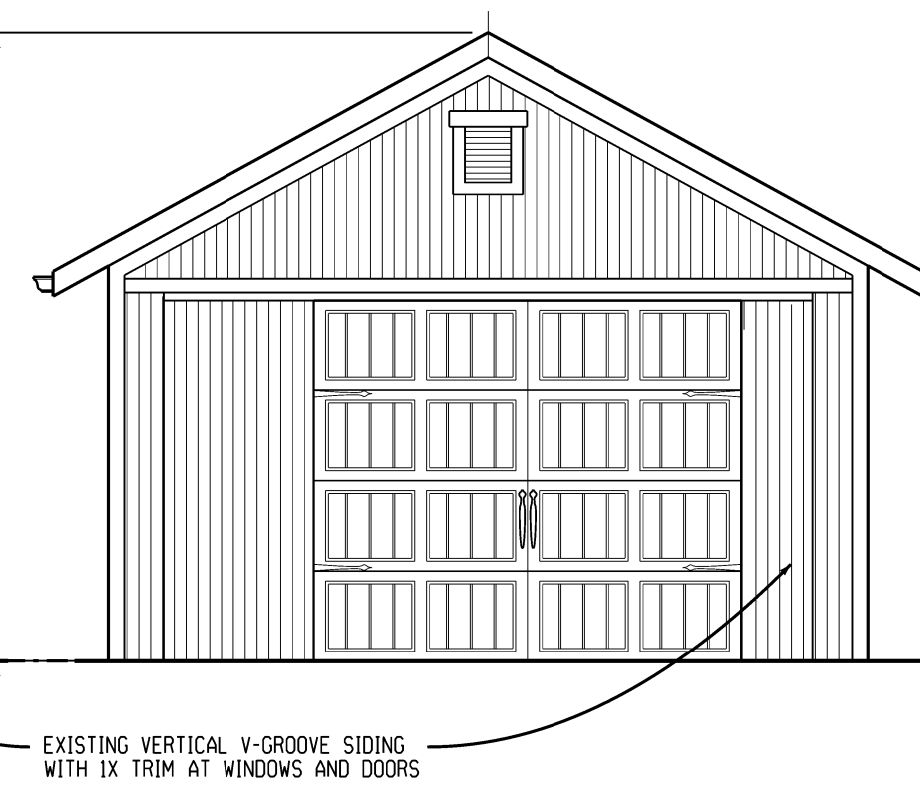


WEST ELEVATION
SCALE: 1/4" = 1'-0"


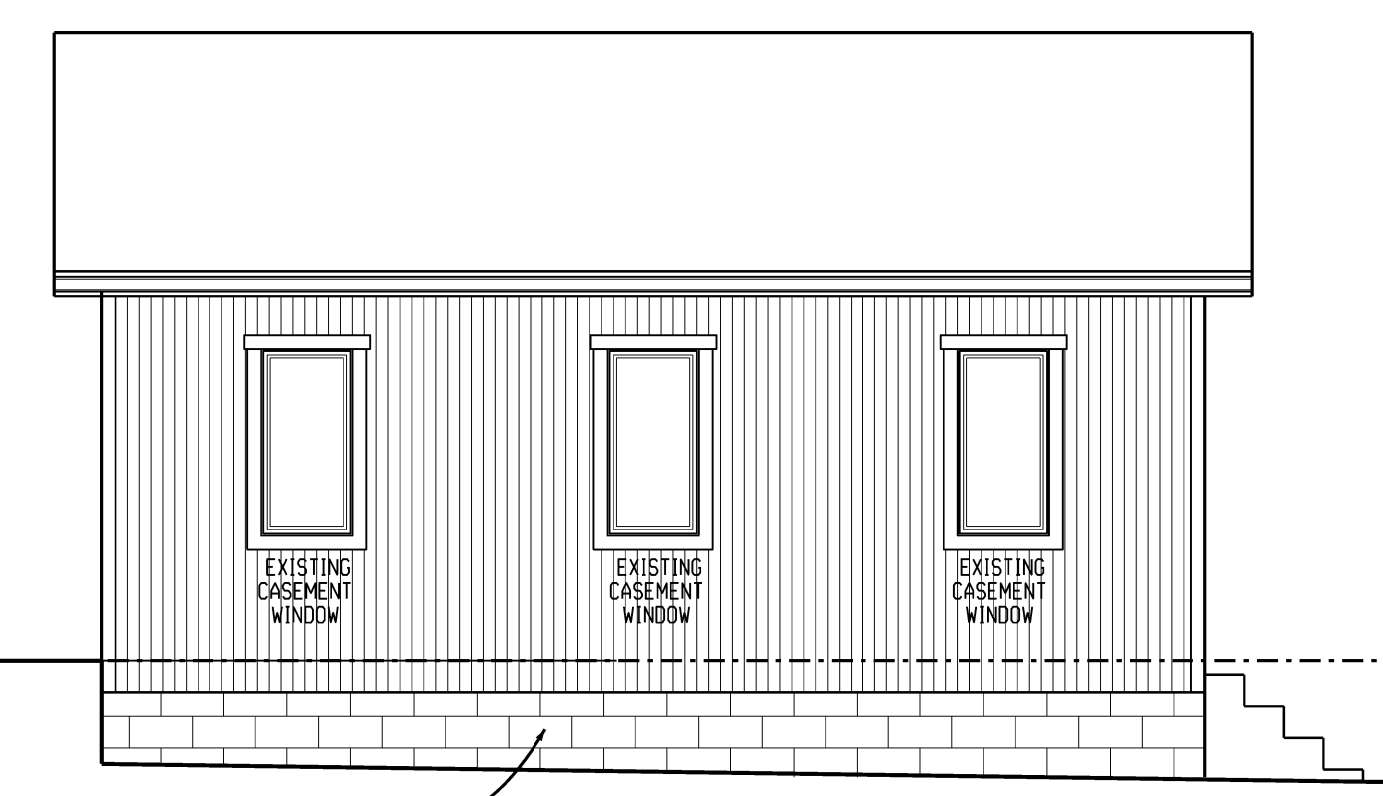


SOUTH ELEVATION
SCALE: 1/4" = 1'-0"


FINISH LINE BUILDING INC. DESIGN - CUSTOM BUILD - REMODEL 614-734-9886 SUITE # 300 6295 MAXTOWN RD WESTERVILLE, OHIO 43082 FINISHLINEBUILDING.COM	
DESCRIPTION	DATE
PERMIT SET	
BID SET	
DESIGN	09-30-19
ADDITIONS AND RENOVATIONS TO THE: THE KNE RESIDENCE 55 S. RIVERVIEW ST. DUBLIN, OHIO 43017	
DRAWN BY	JOB NUMBER
DSC	1921
EXISTING FLOOR PLAN, SITE AND ELEVATIONS	ASB

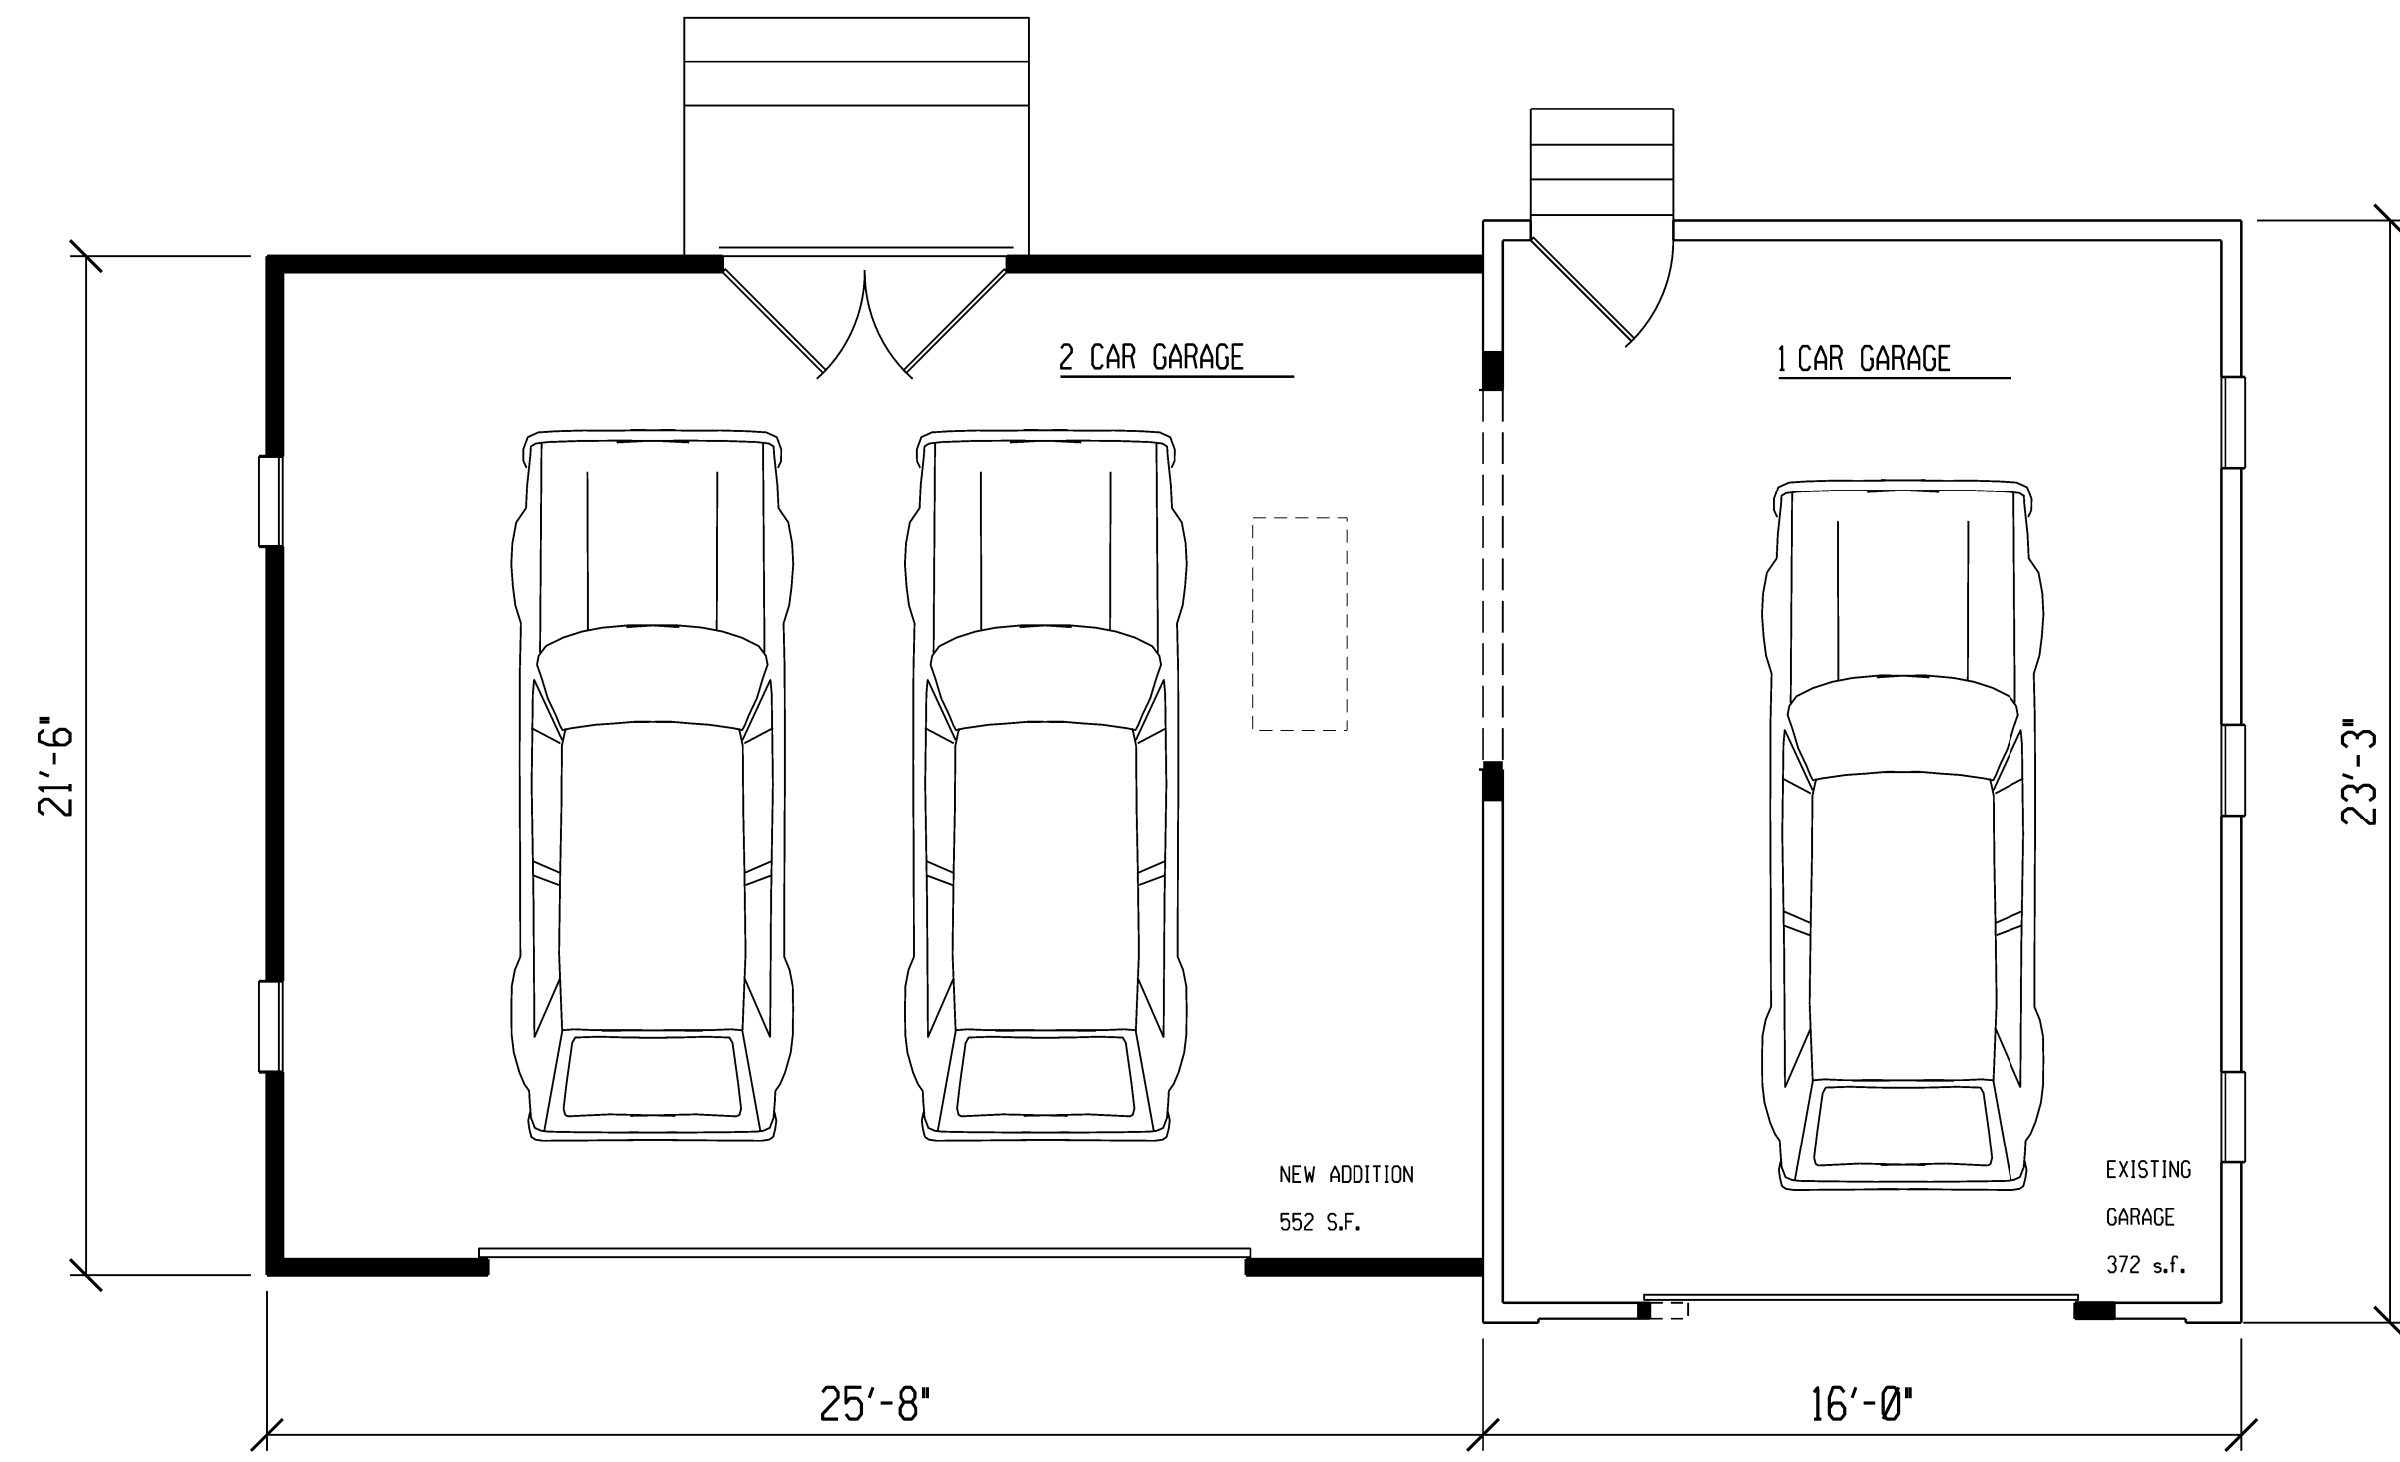


PROPOSED GARAGE ADDITION
FIRST FLOOR PLAN
SCALE: 1/4" = 1'-0"

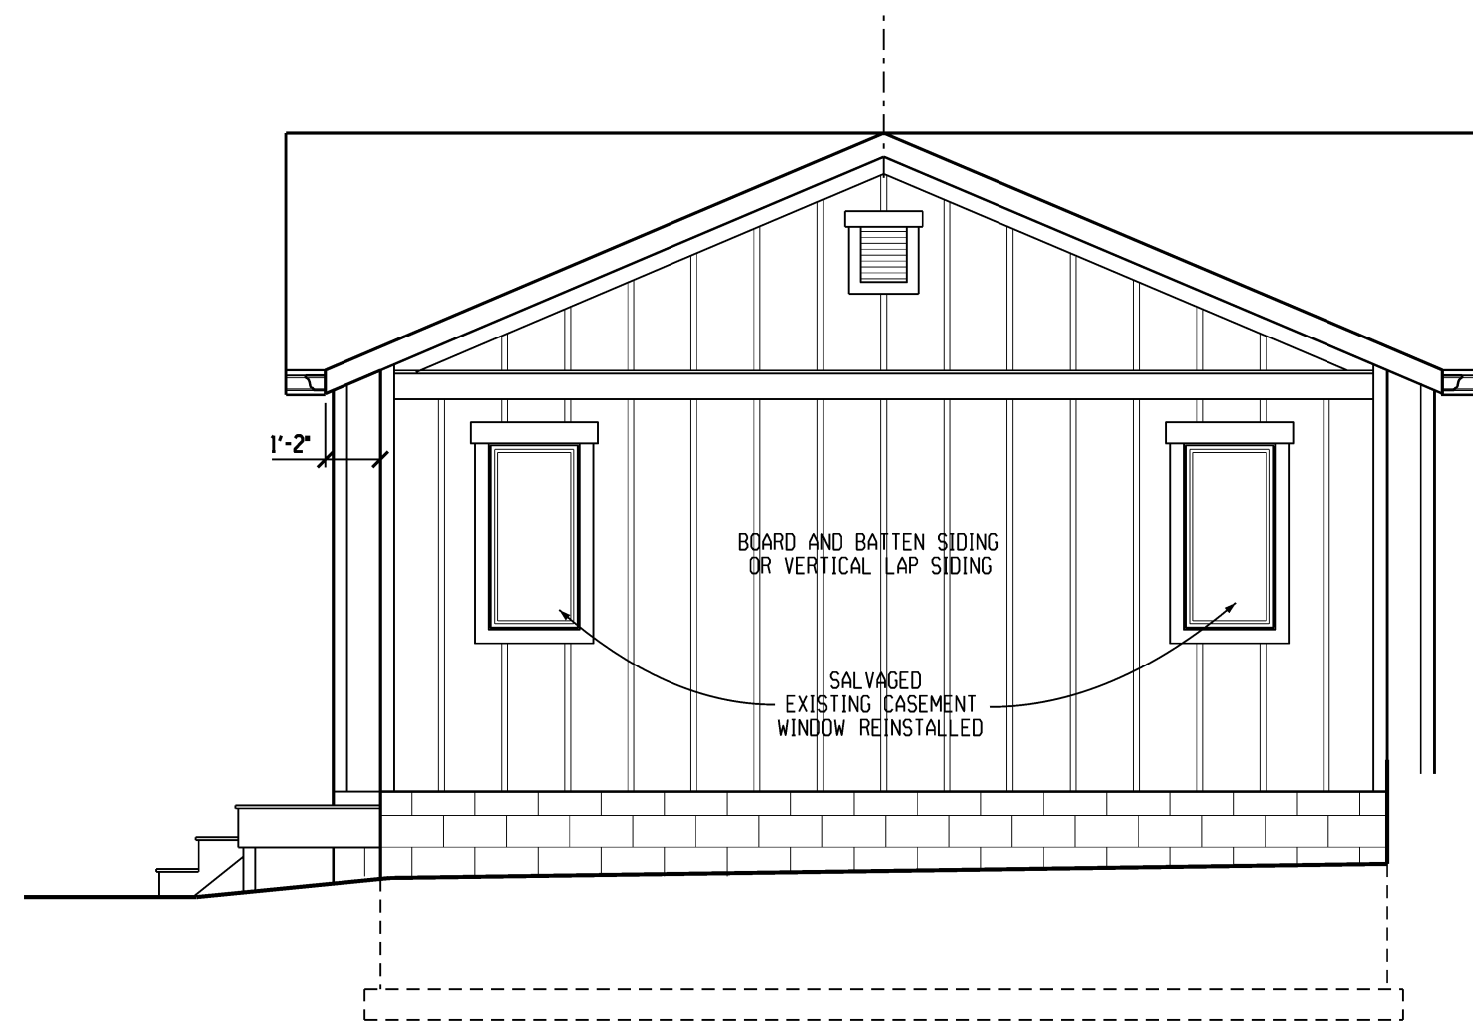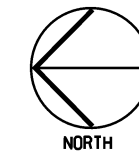


NORTH
ELEVATION
SCALE: 1/4" = 1'-0"

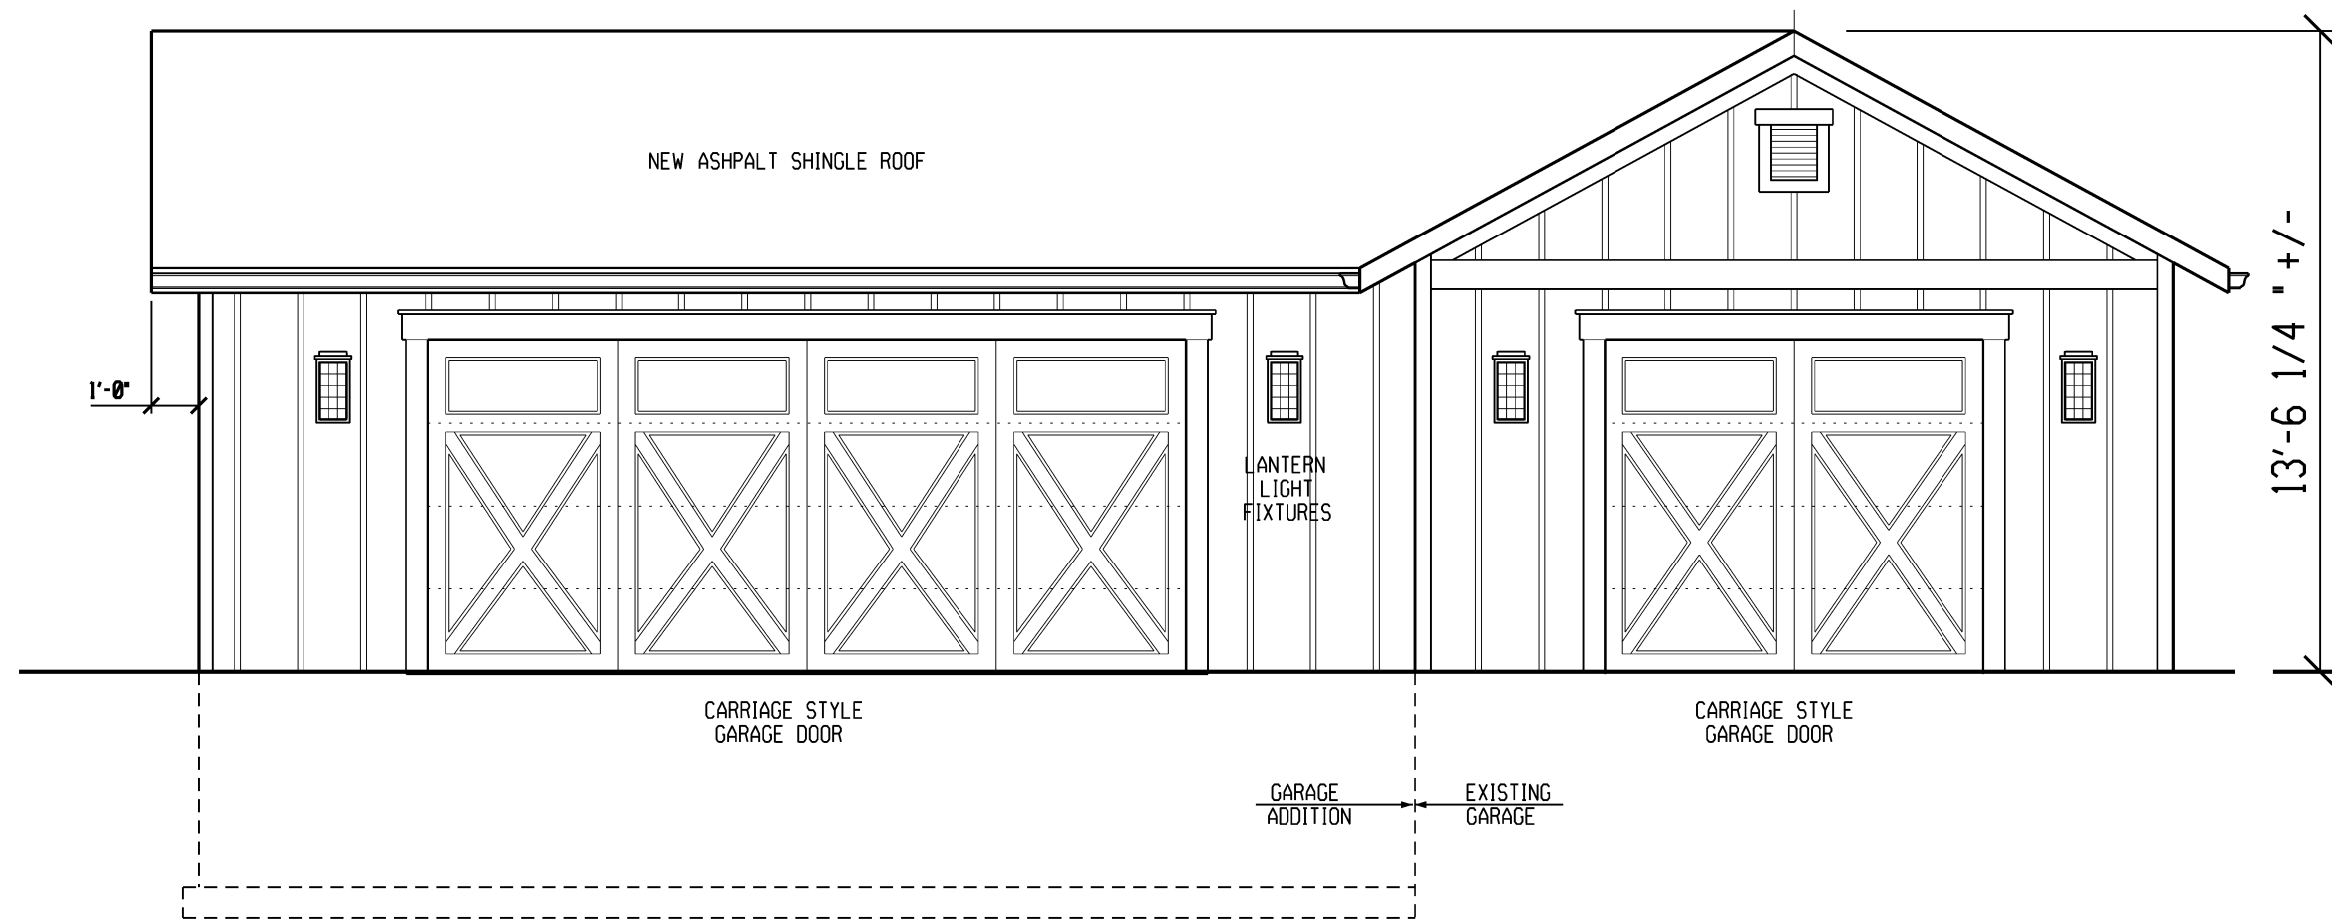


WEST
ELEVATION
SCALE: 1/4" = 1'-0"

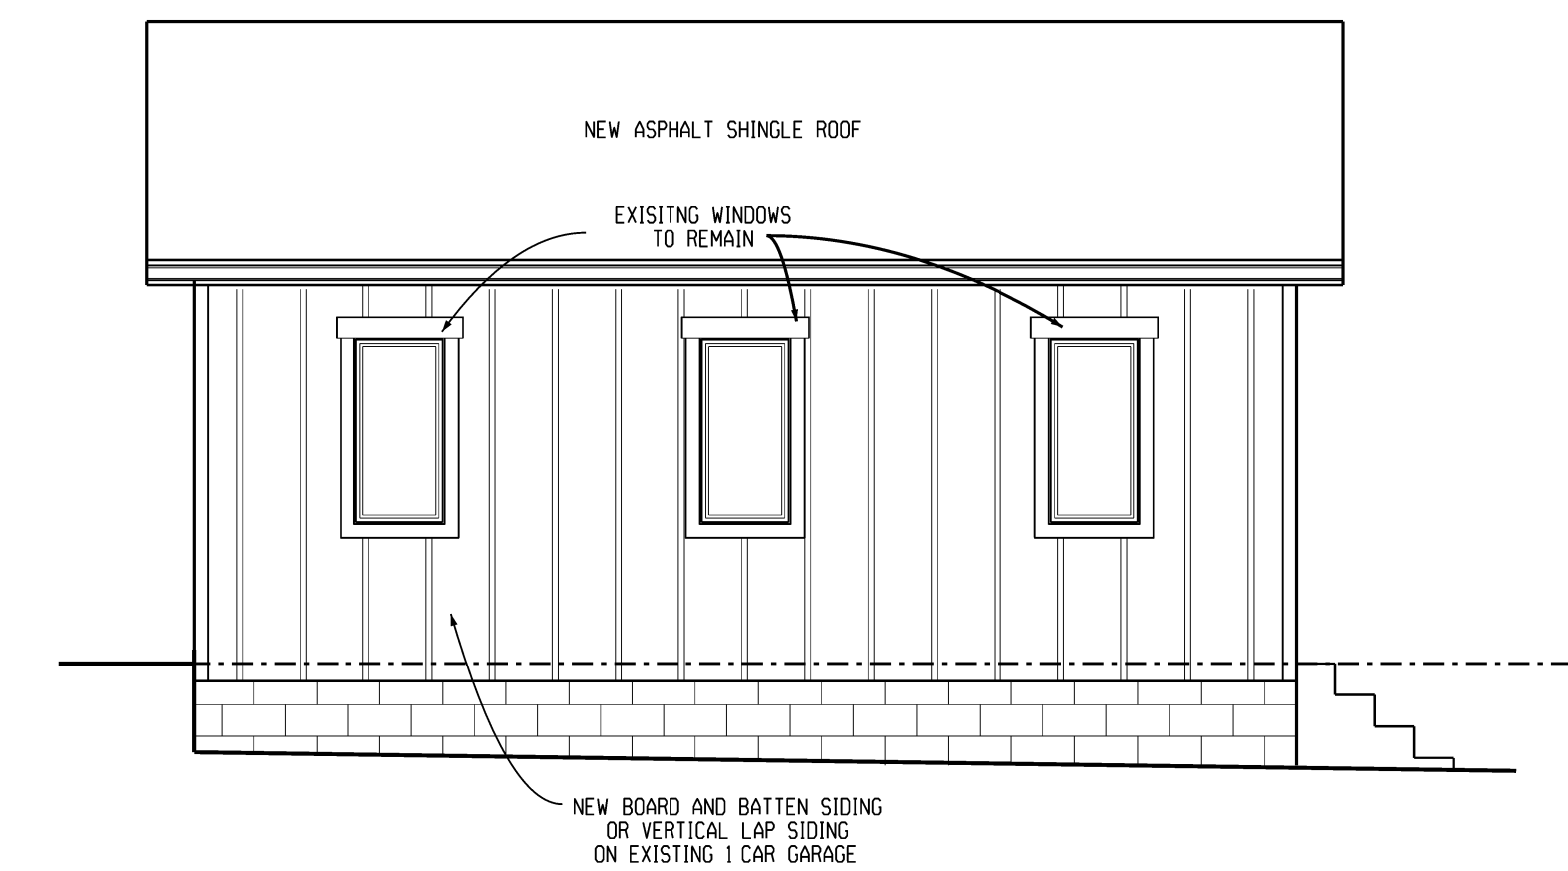


SOUTH
ELEVATION
SCALE: 1/4" = 1'-0"

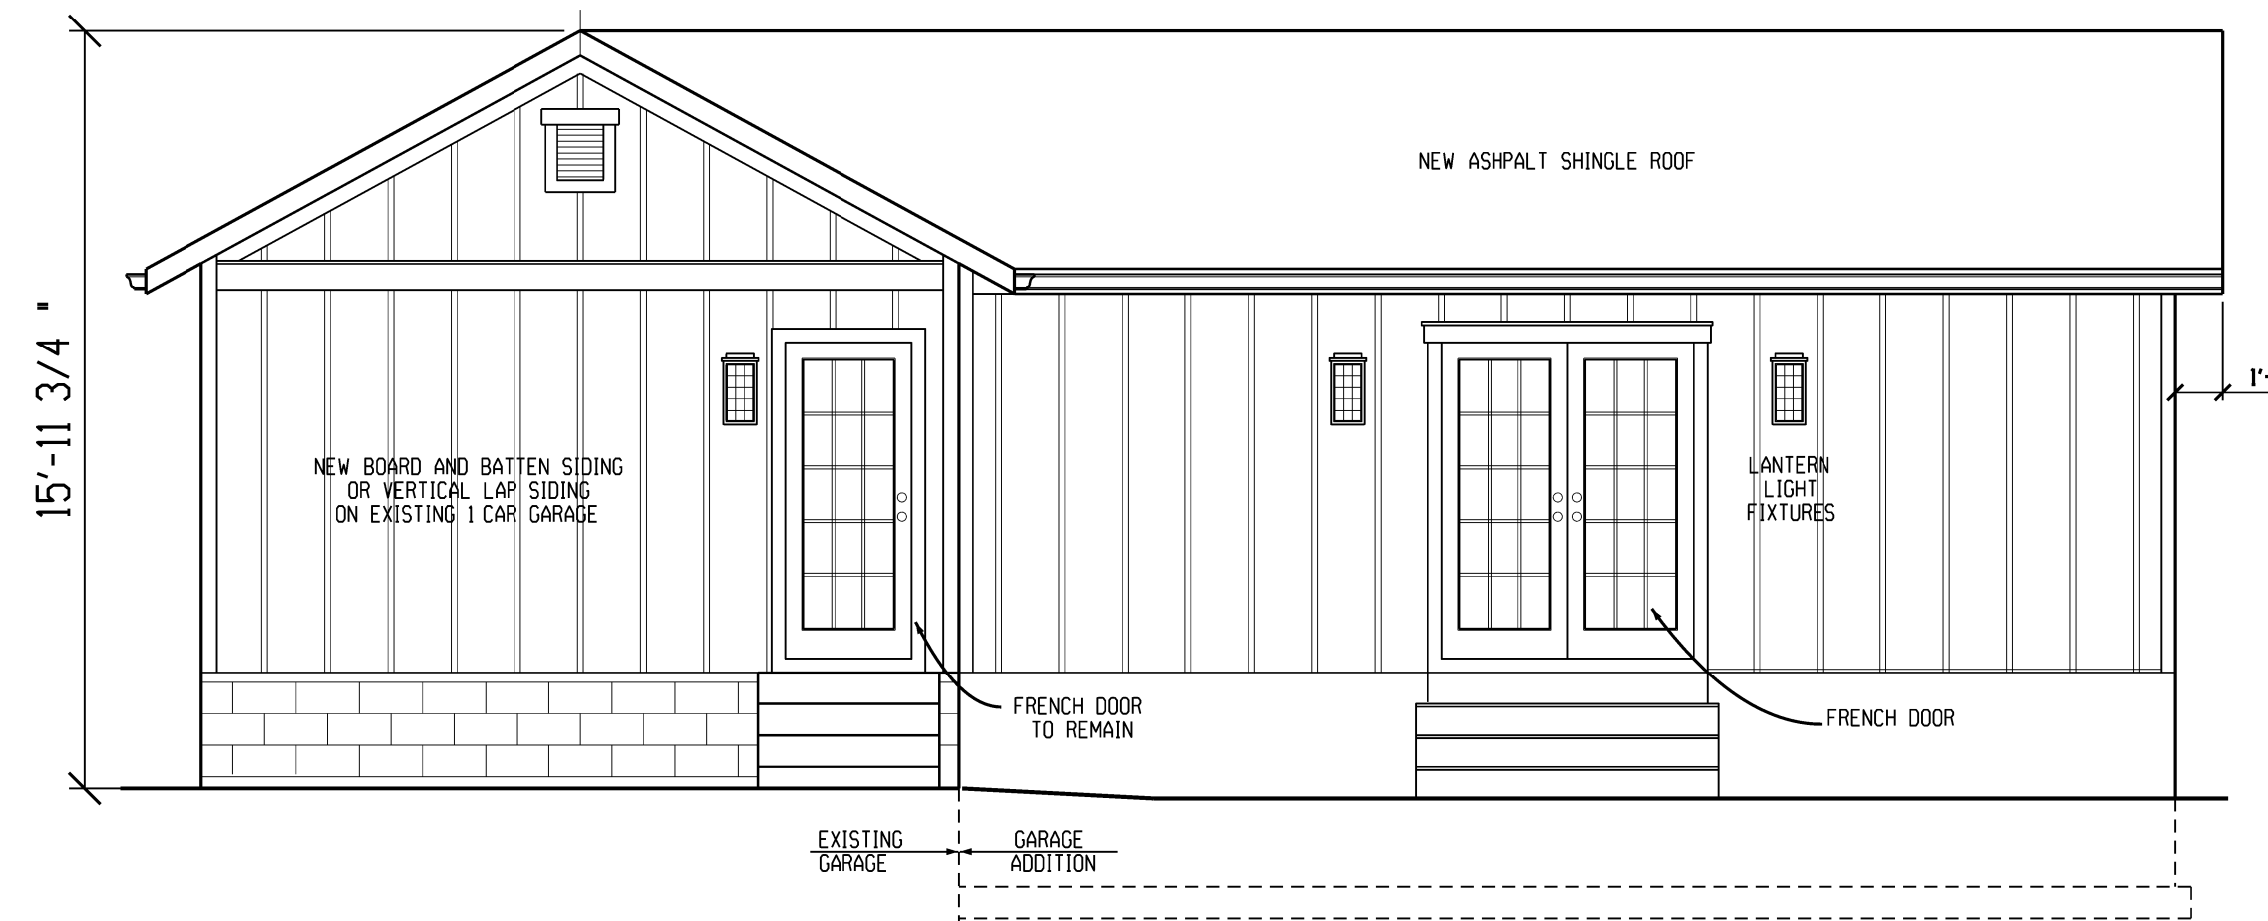

EAST
ELEVATION
SCALE: 1/4" = 1'-0"

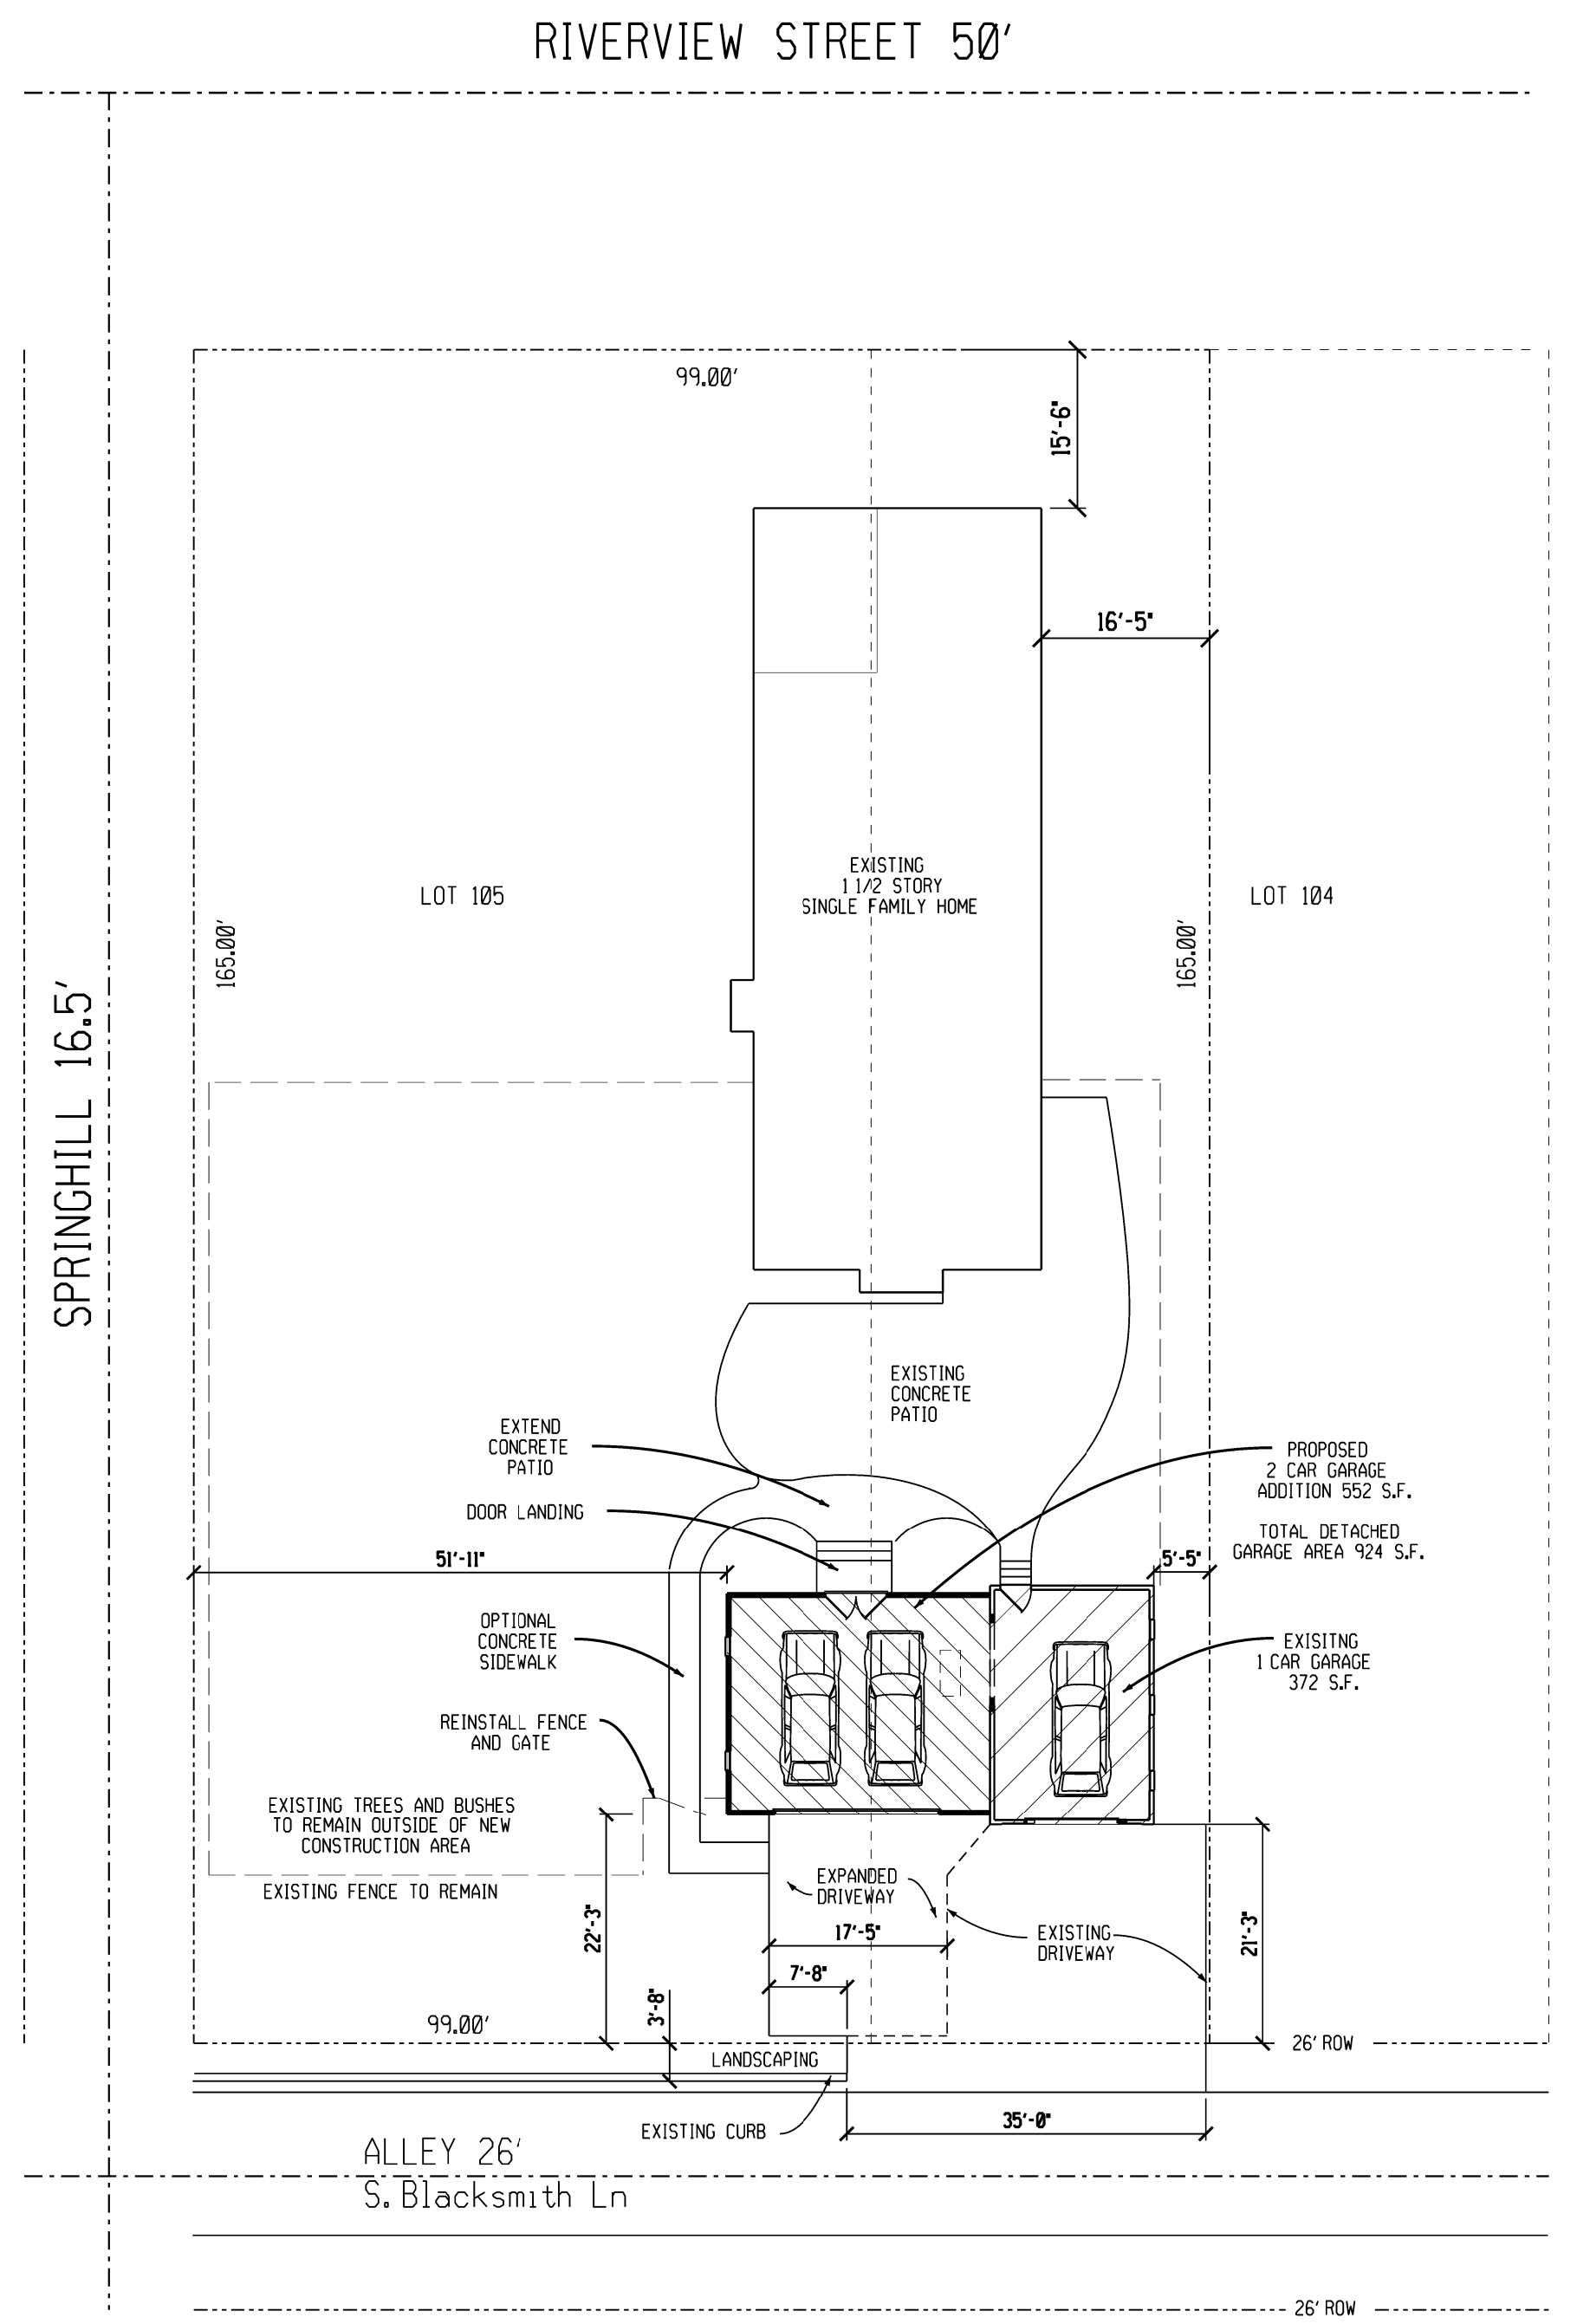

PROPOSED SITE PLAN
SCALE: 1/16" = 1'-0"

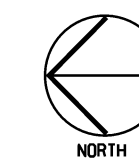

FINISH LINE BUILDING INC.	
DESIGN - CUSTOM BUILD - REMODEL	
614-734-9886	
SUITE # 300	
6295 MAXTOWN RD	
WESTERVILLE, OHIO 43082	
FINISHLINEBUILDING.COM	
DESCRIPTION	DATE
PERMIT SET	
BID SET	
DESIGN	09-30-19
ADDITIONS AND RENOVATIONS TO THE:	
THE	
KNE RESIDENCE	
55 S. RIVERVIEW ST.	
DUBLIN, OHIO 43017	
DRAWN BY	JOB NUMBER
DSC	1921
PROPOSED FLOOR PLAN, SITE AND ELEVATIONS	A1.1