

FIRST FLOOR PLAN

SCALE: 1/4" = 1'- 0"





48 S. High St. Ste. B | Dublin, Ohio 43017 (614) 766-7257 | www.rtastudio.com





Preliminary	081720
Bidding	000000
Construction	000000


Date


Revision


000000 This Drawing And This Design Are The Copyrighted Property Of Richard Taylor Architects And May Not Be Reproduced,

Altered, Or Otherwise Used In Any Manner Without The Written Consent Of Richard Taylor Architects


This Drawing Is Not To Be Submitted For Permits Without The Architect's Seal Below

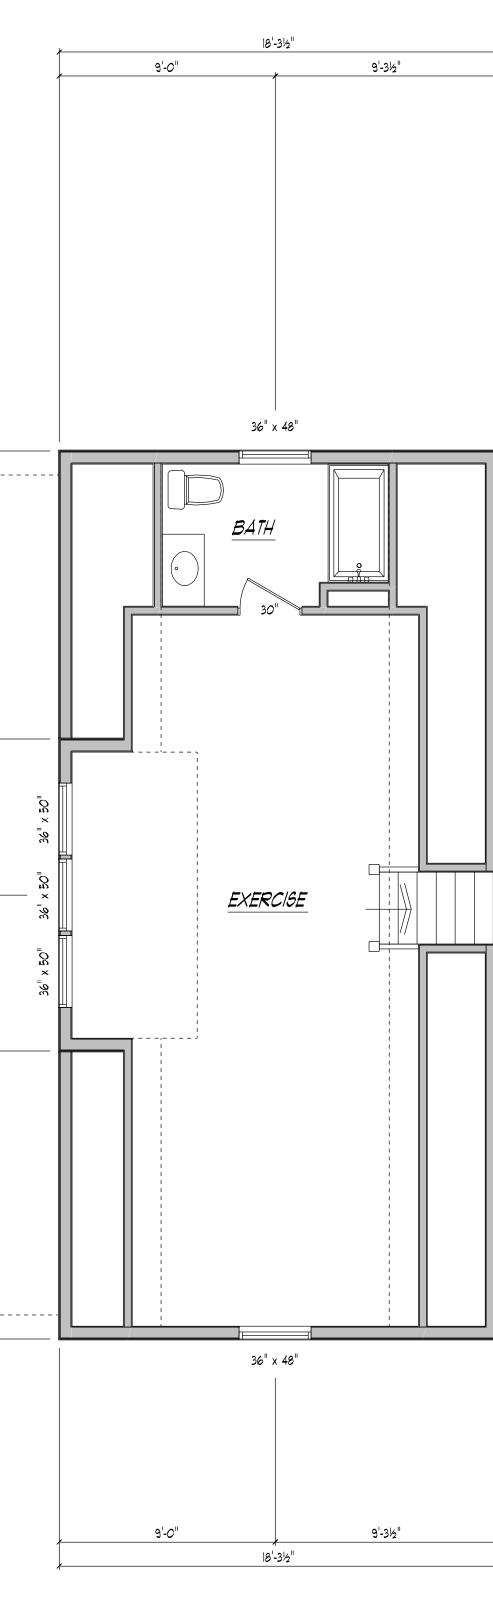

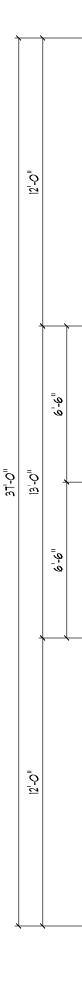

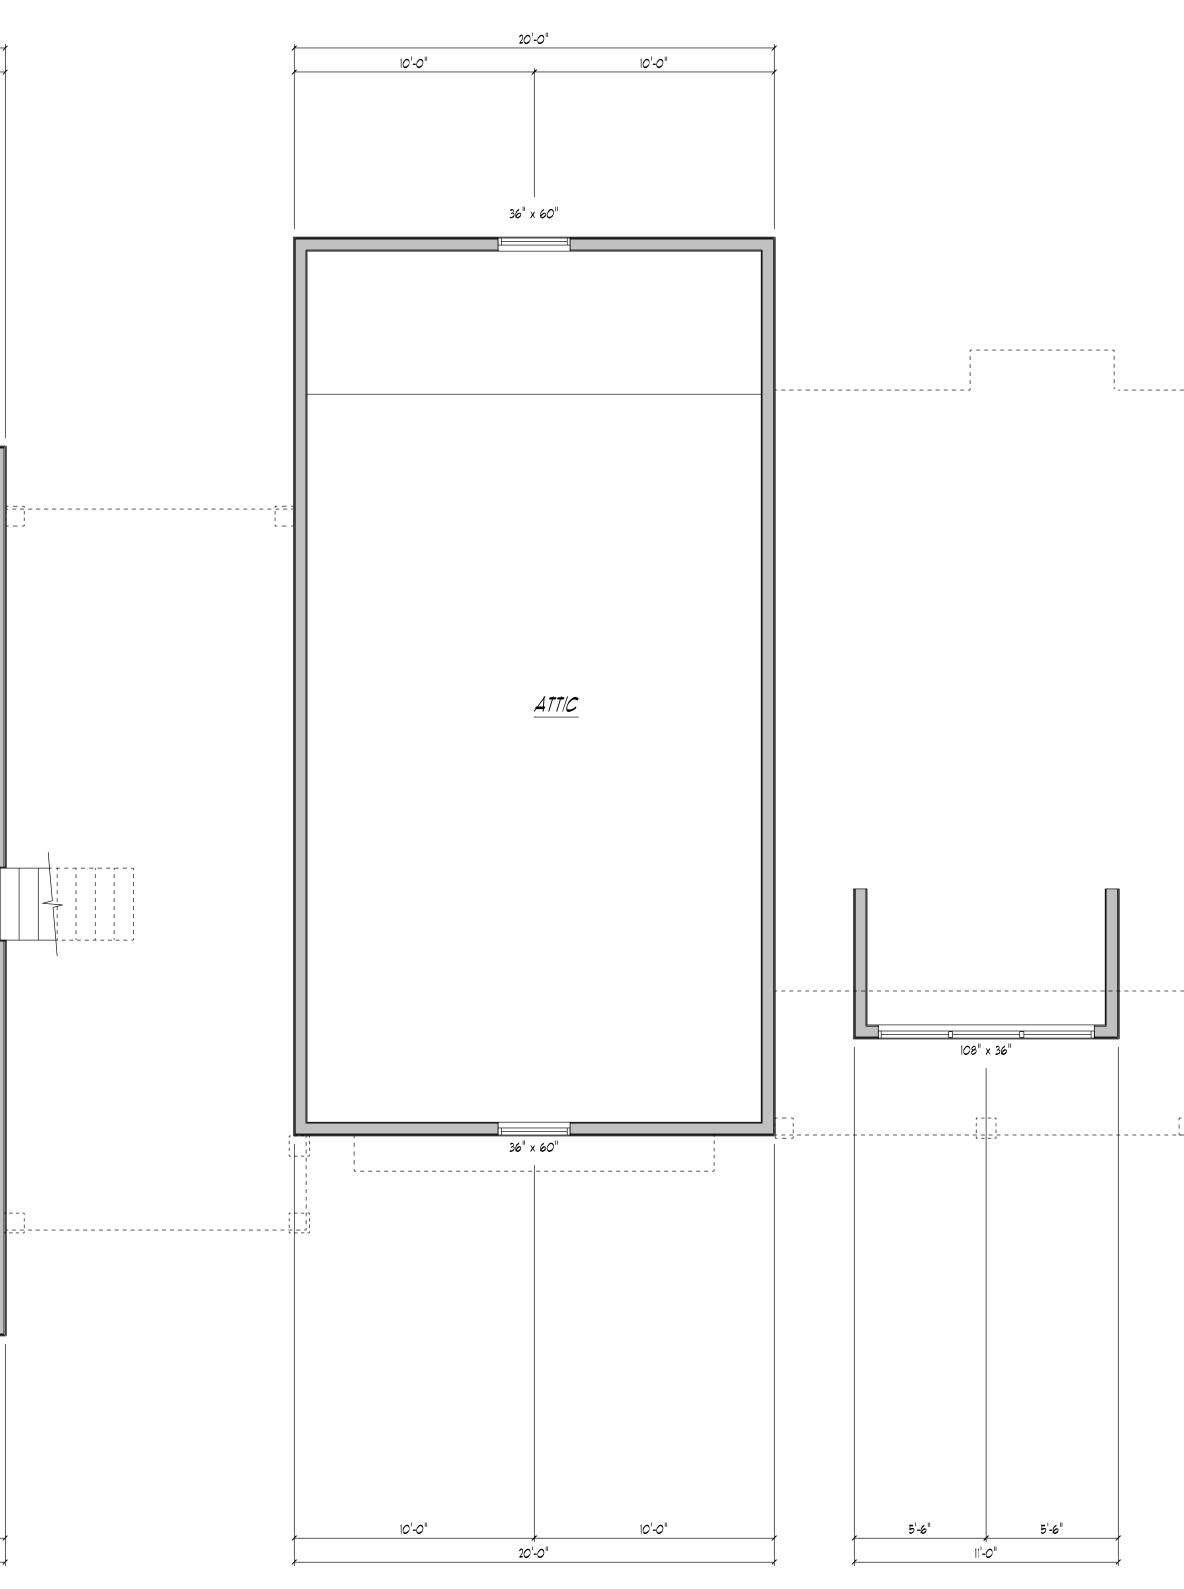

SECOND FLOOR PLAN SCALE: 1/4" = 1'- 0"

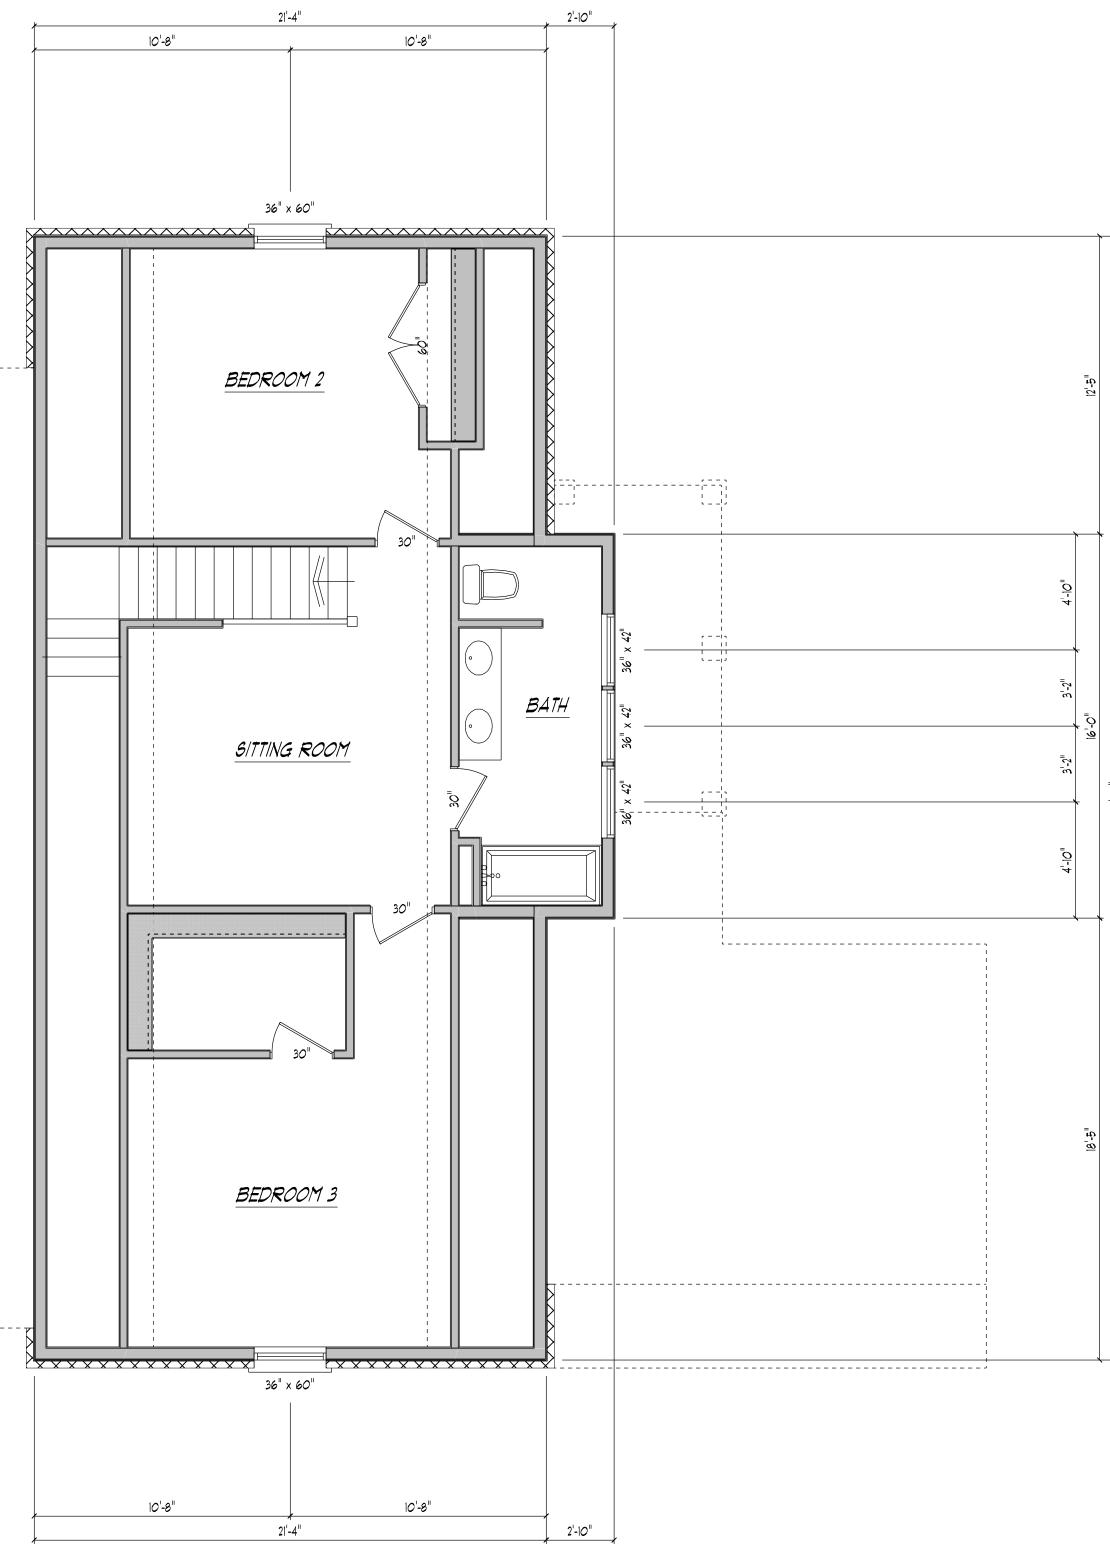





48 S. High St. Ste. B | Dublin, Ohio 43017 (614) 766-7257 | www.rtastudio.com



RTA Project Number CH0120

Date
081720
000000
000000

Revision	Date
	000000

This Drawing And This Design Are The Copyrighted Property Of Richard Taylor Architects And May Not Be Reproduced, Altered, Or Otherwise Used In Any Manner Without The Written Consent Of Richard Taylor Architects

This Drawing Is Not To Be Submitted For Permits Without The Architect's Seal Below

	3
	2




NORTH ELEVATION

SCALE: 1/4" = 1'- 0"



RICHARD**TAYLOR** A R C H I T E C T S

48 S. High St. Ste. B | Dublin, Ohio 43017 (614) 766-7257 | www.rtastudio.com

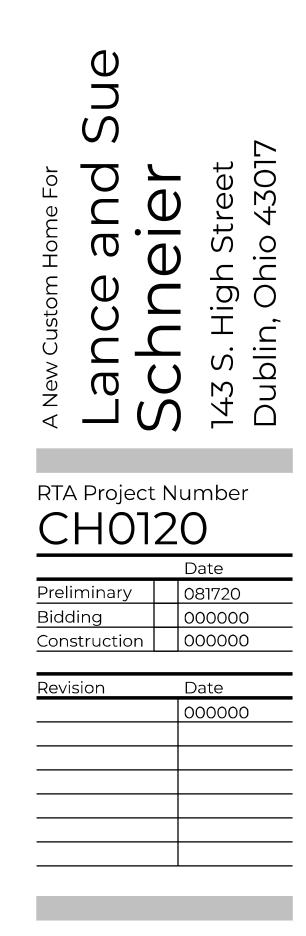

This Drawing And This Design Are The Copyrighted Property Of Richard Taylor Architects And May Not Be Reproduced, Altered, Or Otherwise Used In Any Manner Without The Written Consent Of Richard Taylor Architects

This Drawing Is Not To Be Submitted For Permits Without The Architect's Seal Below





SCALE: 1/4" = 1'- 0"





48 S. High St. Ste. B | Dublin, Ohio 43017 (614) 766-7257 | www.rtastudio.com



RTA Project Number CH0120

••••		
	Da	
Preliminary	08	
Bidding	00	(
Construction	00	(

000000 Revision Date

000000

This Drawing And This Design Are The Copyrighted Property Of Richard Taylor Architects And May Not Be Reproduced, Altered, Or Otherwise Used In Any Manner Without The Written Consent Of Richard Taylor Architects

This Drawing Is Not To Be Submitted For Permits Without The Architect's Seal Below



WEST ELEVATION _____

SCALE: 1/4" = 1'- 0"




EAST ELEVATION

SCALE: 1/4" = 1'- 0"






48 S. High St. Ste. B | Dublin, Ohio 43017 (614) 766-7257 | www.rtastudio.com

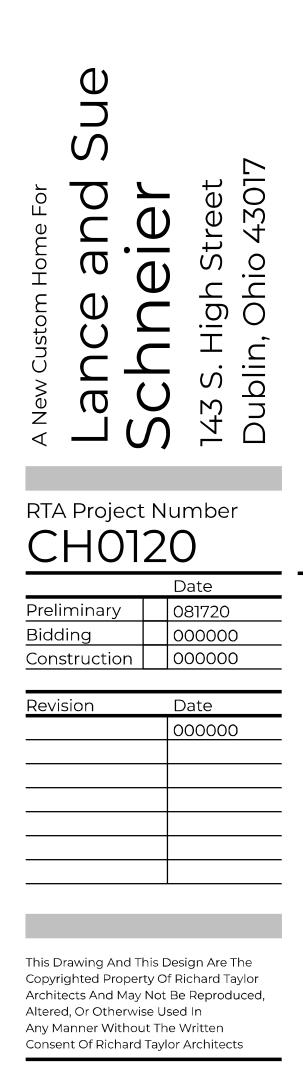

This Drawing Is Not To Be Submitted For Permits Without The Architect's Seal Below

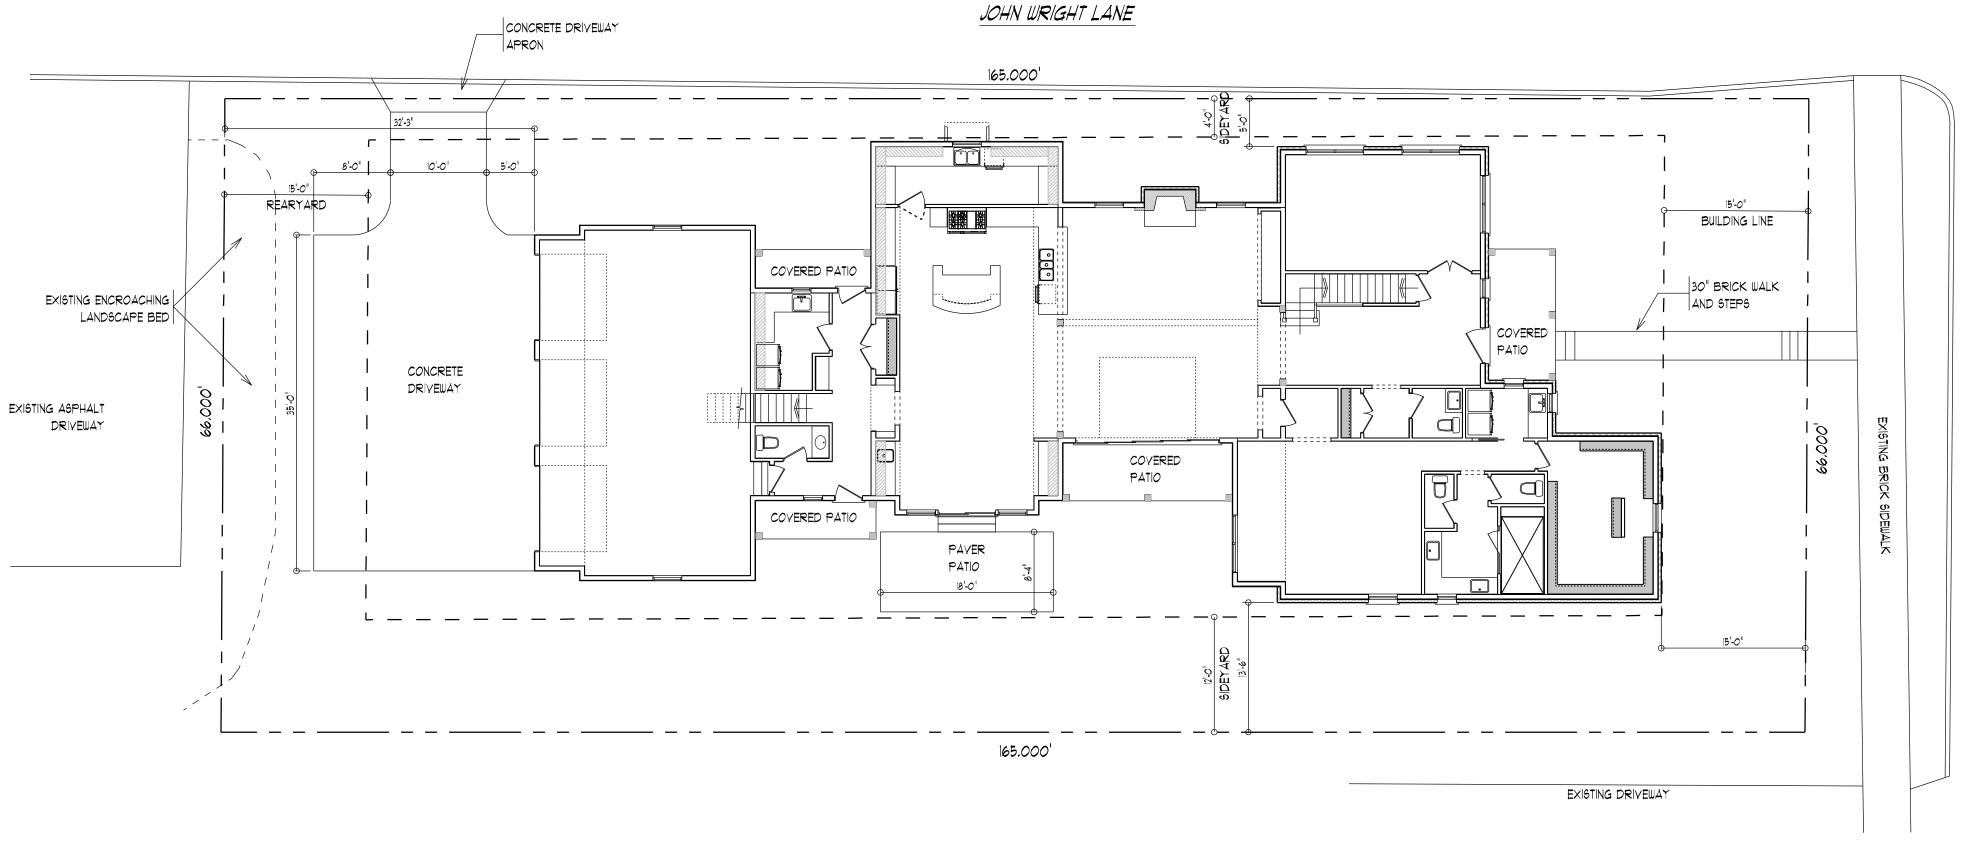



SCALE: |" = 10'- 0"

BUILDING AND LOT AREAS: _____

SOUTH HIGH STREET

GROSS AREA AS MEASURED AT THE PERIMETER OF THE STRUCTURE FROM THE OUTSIDE FACE OF THE SHEATHING LESS THE UPPER PART OF ANY TWO-STORY VOLUMES. FINISHED BASEMENT AREAS MEASURED FROM THE OUTSIDE FACE OF INSULATED STUD WALLS.

LOT AREA	SQ. FEET
LOT TOTAL	10,890
DEVELOPMENT COVER ALLOWED AT 50%	5,445
PROPOSED BUILDING FOOTPRINT	3,935.0
PROPOSED DRIVEWAY COVER	958.1
PROPOSED COVERED PORCHES COVER	292.2
PROPOSED WALKS COVER	78.7
PROPOSED PATIO COVER	160.4

TOTAL DEVELOPMENT COVER PROPOSED 5,424.4