




BRIDGE PARK
DUBLIN, OH

FIRST FLOOR ADDRESSES UPDATE

CERTIFIED ADDRESSES
ASSURED BY DATE
CITY OF DUBLIN - PUBLIC SERVICE

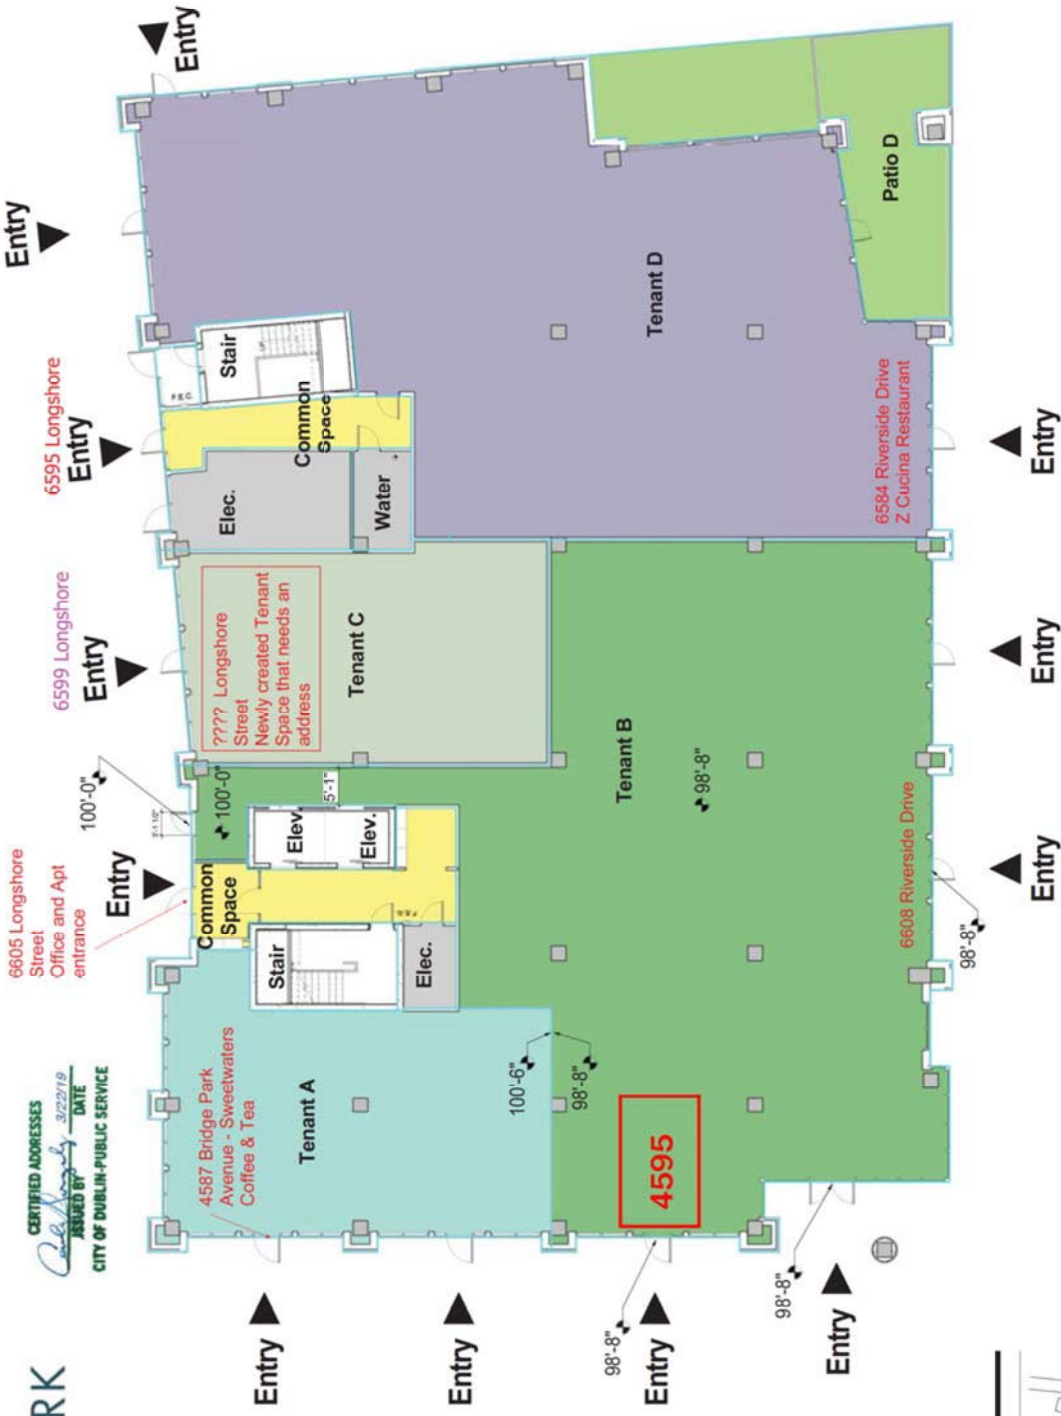


Common Space	600	SF
Elev.	439	SF
Elev.	179	SF
Patio D	965	SF
Stair	497	SF
Tenant A	1790	USF
Tenant B	5569	USF
Tenant C	1508	USF
Tenant D	5212	USF
Water	113	SF

GROSS AREA - 15,957 SF

10/25/2018

KEY PLAN

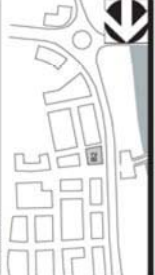

Building B2 - First Floor



MOODY•NOLAN
RESPONSIVE ARCHITECTURE




4000 BUCKINGHAM
 SUITE 100 • COLUMBUS, OHIO 43219
 TEL: 614.262.5159

BALTIMORE CORNER RESTAURANT
 FOR
 CAMERON MITCHELL RESTAURANTS
 390 WEST NATIONWIDE BOULEVARD, COLUMBUS, OHIO 43215

DATE	DESCRIPTION OF WORK	BY

ISSUANCE TITLE
 CONCEPTUAL SITE PLAN /
 FLOOR PLAN

SD-1.1

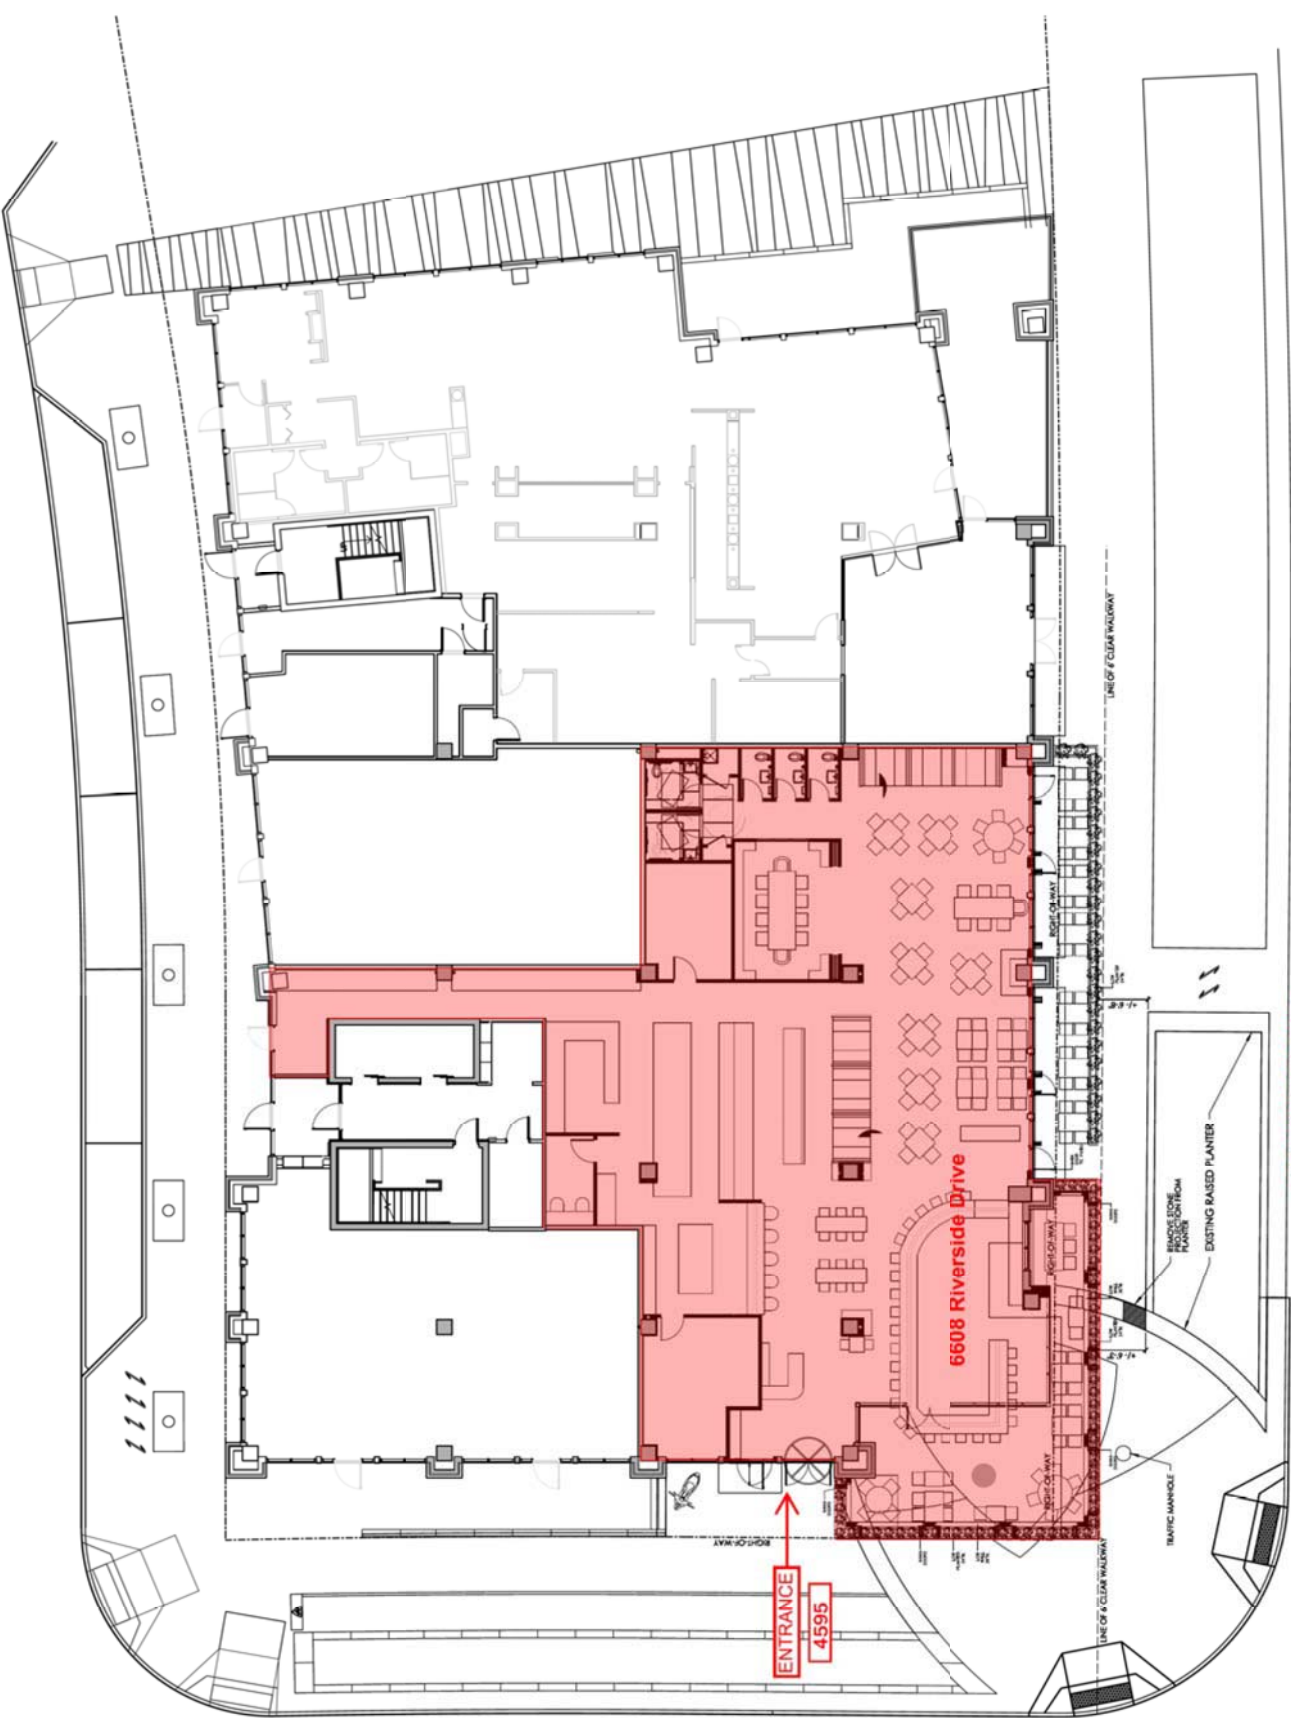

BRIDGE PARK AVENUE

RIVERSIDE DRIVE

(A) CONCEPTUAL SITE PLAN / FLOOR PLAN
 SCALE: 1/8"=1'-0"