


PERIMETER DRIVE


AVERY MUIRFIELD DRIVE

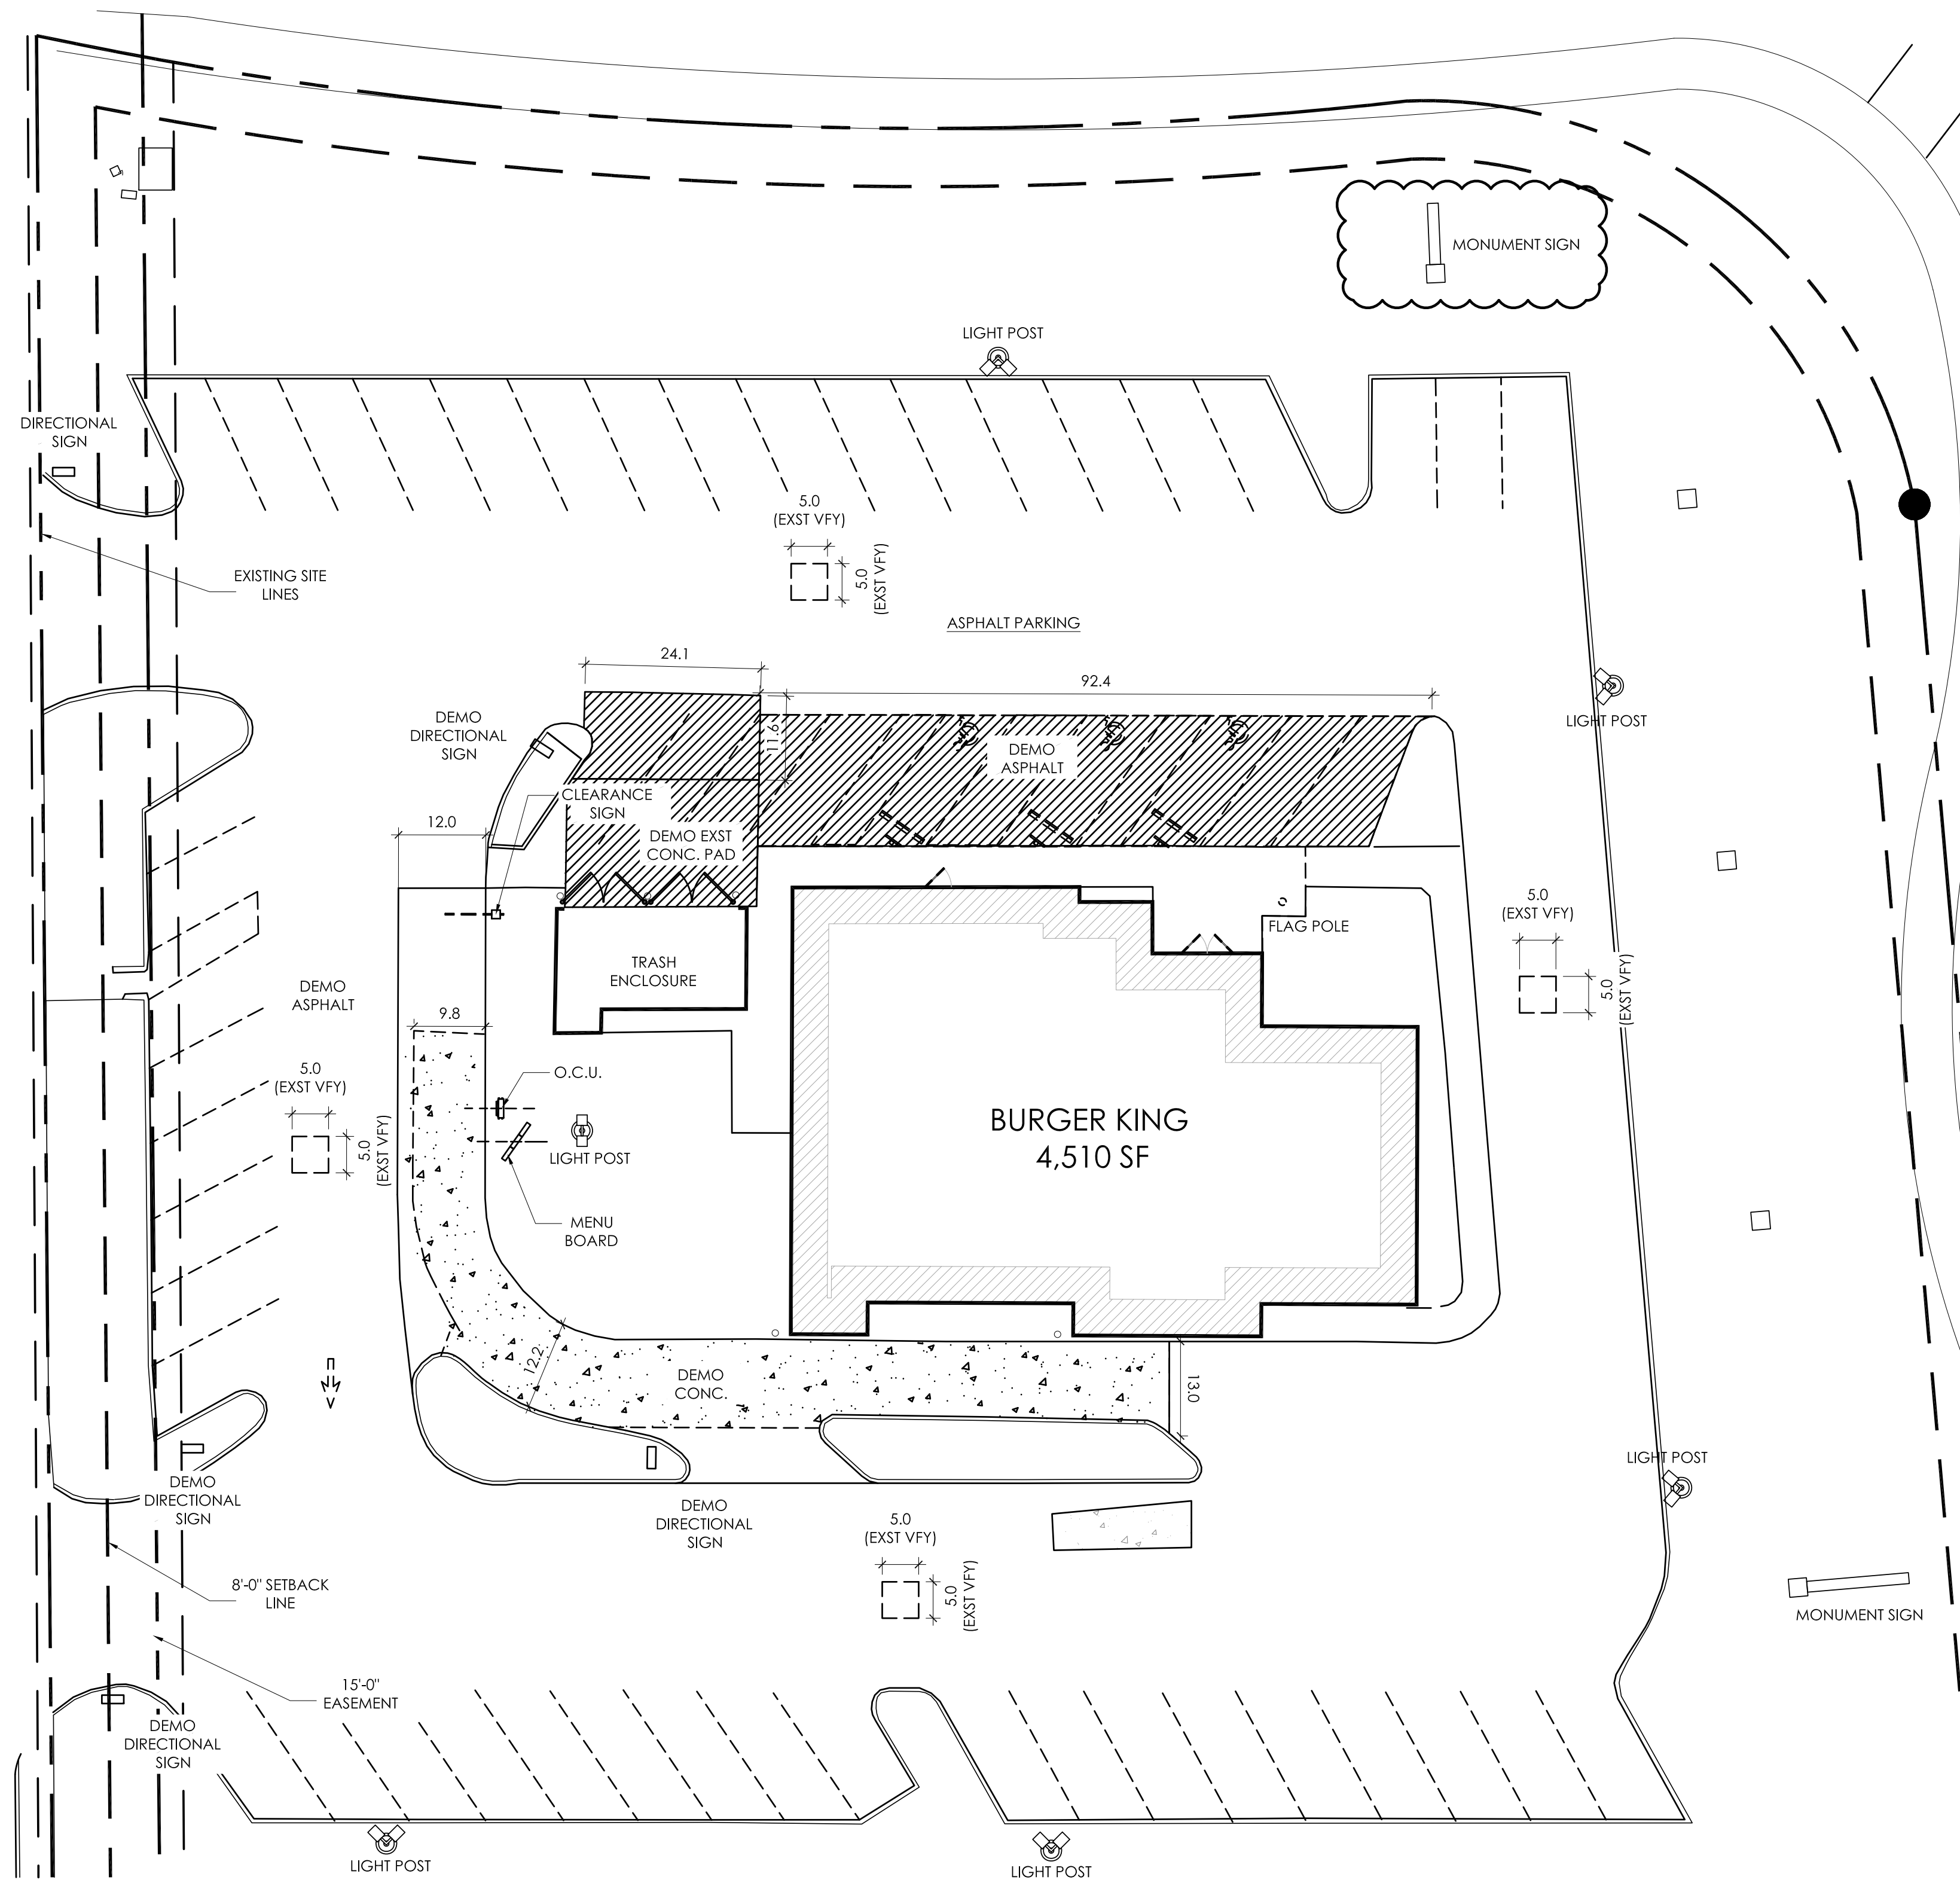

1 DEMO SITE PLAN  
SCALE: 1:16

SITE AREA	
BUILDING AREA:	4510 SF
NUMBER OF PARKING SPACES:	53
NUMBER OF HANDICAP SPACES:	3 (1 VAN ACCESSIBLE)

**811**  
KNOW WHAT IS BELOW  
CALL BEFORE YOU DIG

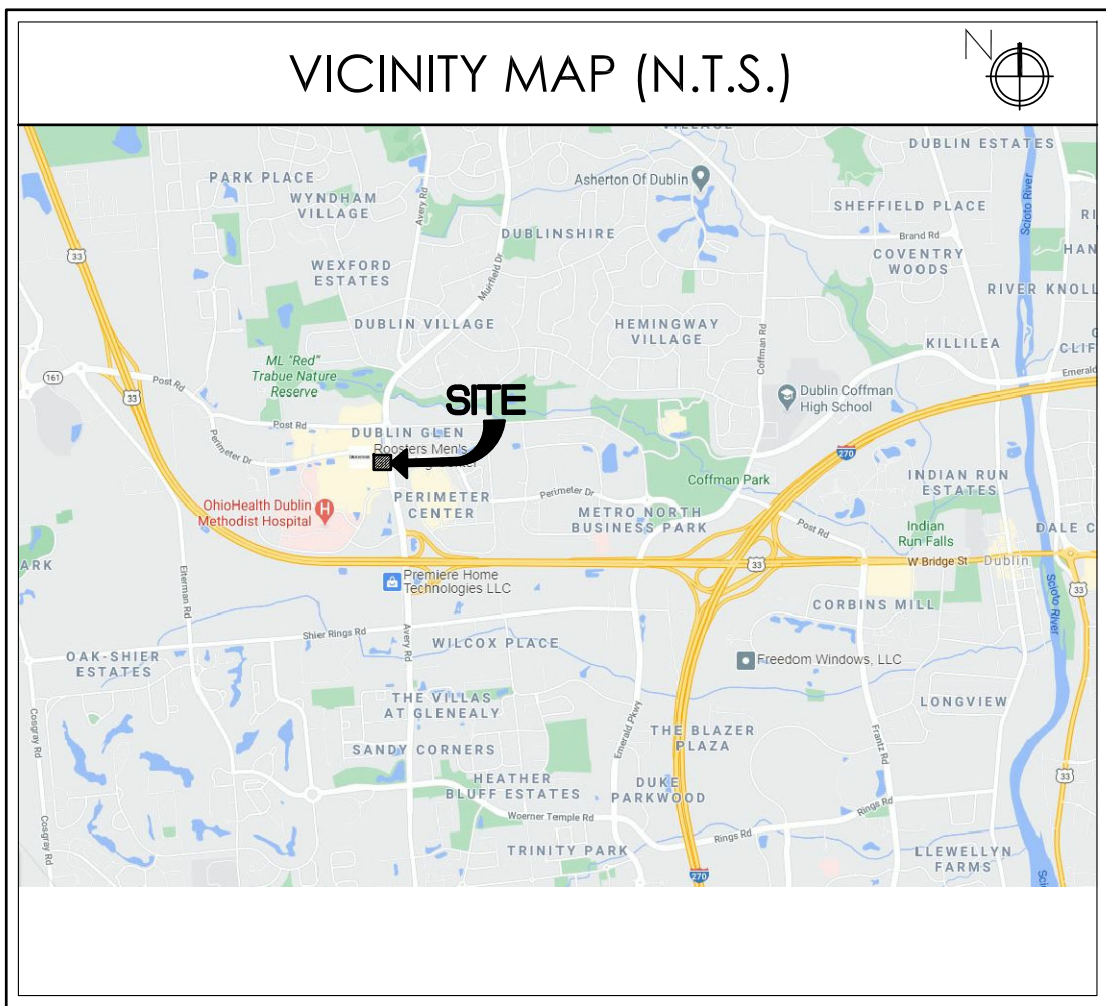


- DEMO SCOPE OF WORK**
- DEMO EXISTING CONC. DRIVE THRU LANE.
  - DEMO APPROACH TO DUMPSTER.
  - DEMO FLAGPOLE & RETAIN FOR OWNER.
  - MILL ENTIRE PARKING LOT AREA. REMOVE ALL ASPHALT AT NEW DT LANE AND EXISTING ADA PARKING TO PREPARE FOR NEW CONC.
  - DEMO LOOP AT PAY WINDOW.
  - DEMO DAMAGED OR BROKEN CURBS AS NEEDED. 100 LF ALLOWANCE.
  - DEMO EXISTING CONC. AROUND CATCH BASINS.
  - DEMO TRASH ENCLOSURE GATES & HARDWARE.
  - DEMO DIRECTIONAL SIGNS AND CAP OFF.
  - DEMO MENU BOARD FOUNDATIONS TO REMAIN.

No.	Date	By	Notes
1	3.21.21	DB	FOR SUBMITTAL TO PLANNING
2	4.14.21	DB	FOR SUBMITTAL TO PLANNING
	4.28.21	DB	FOR SUBMITTAL TO PLANNING

Drawn By: DB  
Checked: SB  
Scale: AS NOTED  
Date: 1.16.21

ALL RIGHTS RESERVED. NO PART OF THESE DRAWINGS OR SPECIFICATIONS MAY BE REPRODUCED OR TRANSMITTED IN ANY FORM OR BY ANY MEANS, WITHOUT THE WRITTEN AUTHORIZATION OF THE ARCHITECT.

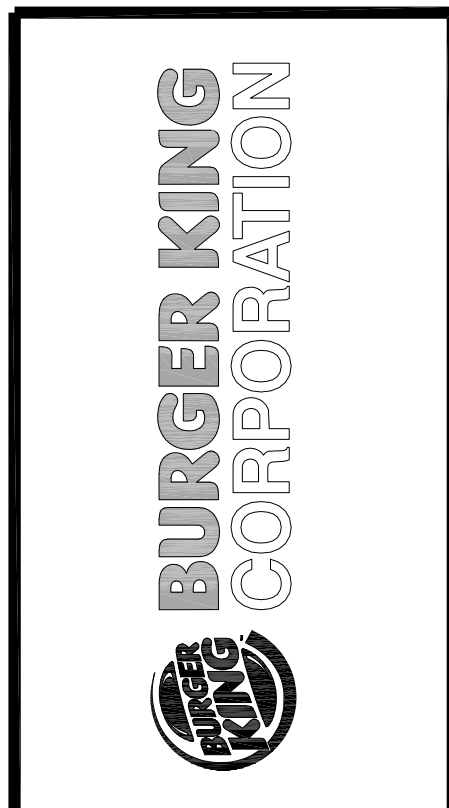

**TECHNICAL GROUP, Inc.**  
37714 HILLS TECH DRIVE, SUITE 100  
DUBLIN, OH 43003  
P: (281) 424-8000 F: (281) 424-7004




PROJECT: BURGER KING #13487  
4315 PERIMETER DR.  
DUBLIN, OH 43016


SHEET TITLE: DEMO SITE PLAN

DO NOT SCALE THIS PRINT. USE FIGURED DIMENSIONS ONLY.


JOB # TG-20632  
SHEET C-1

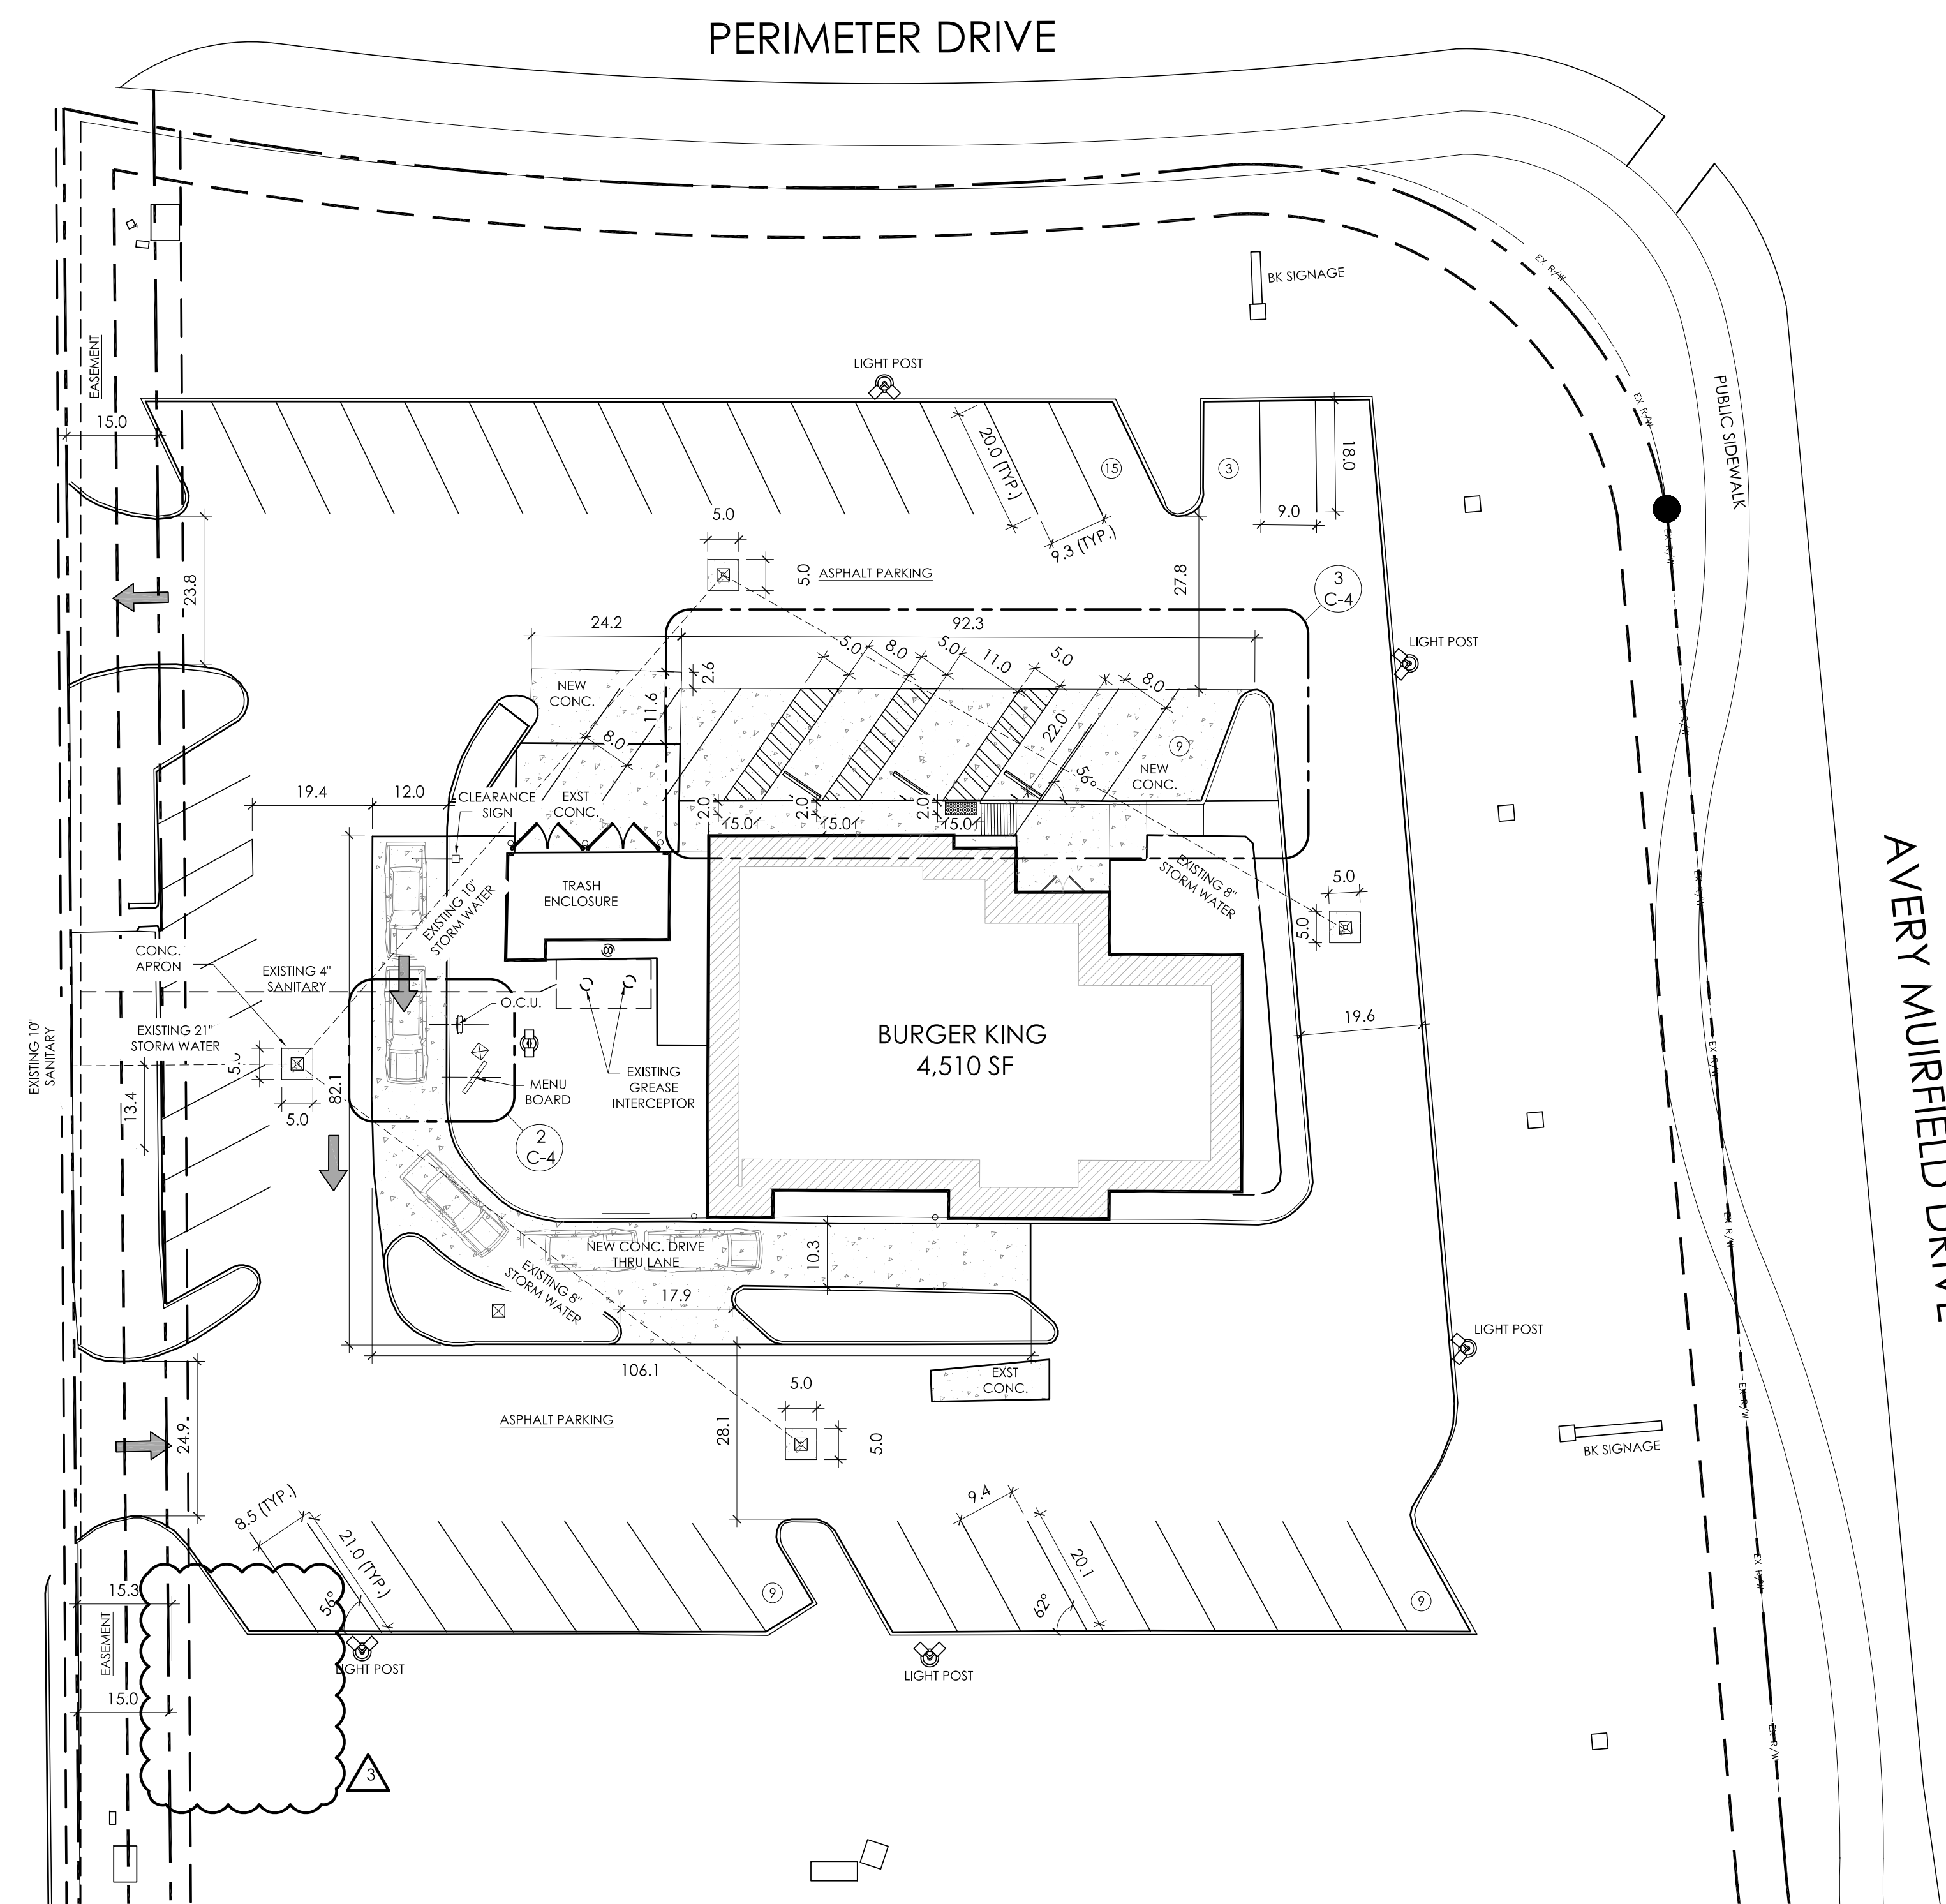

1 PROPOSED SITE PLAN  
SCALE: 1:20

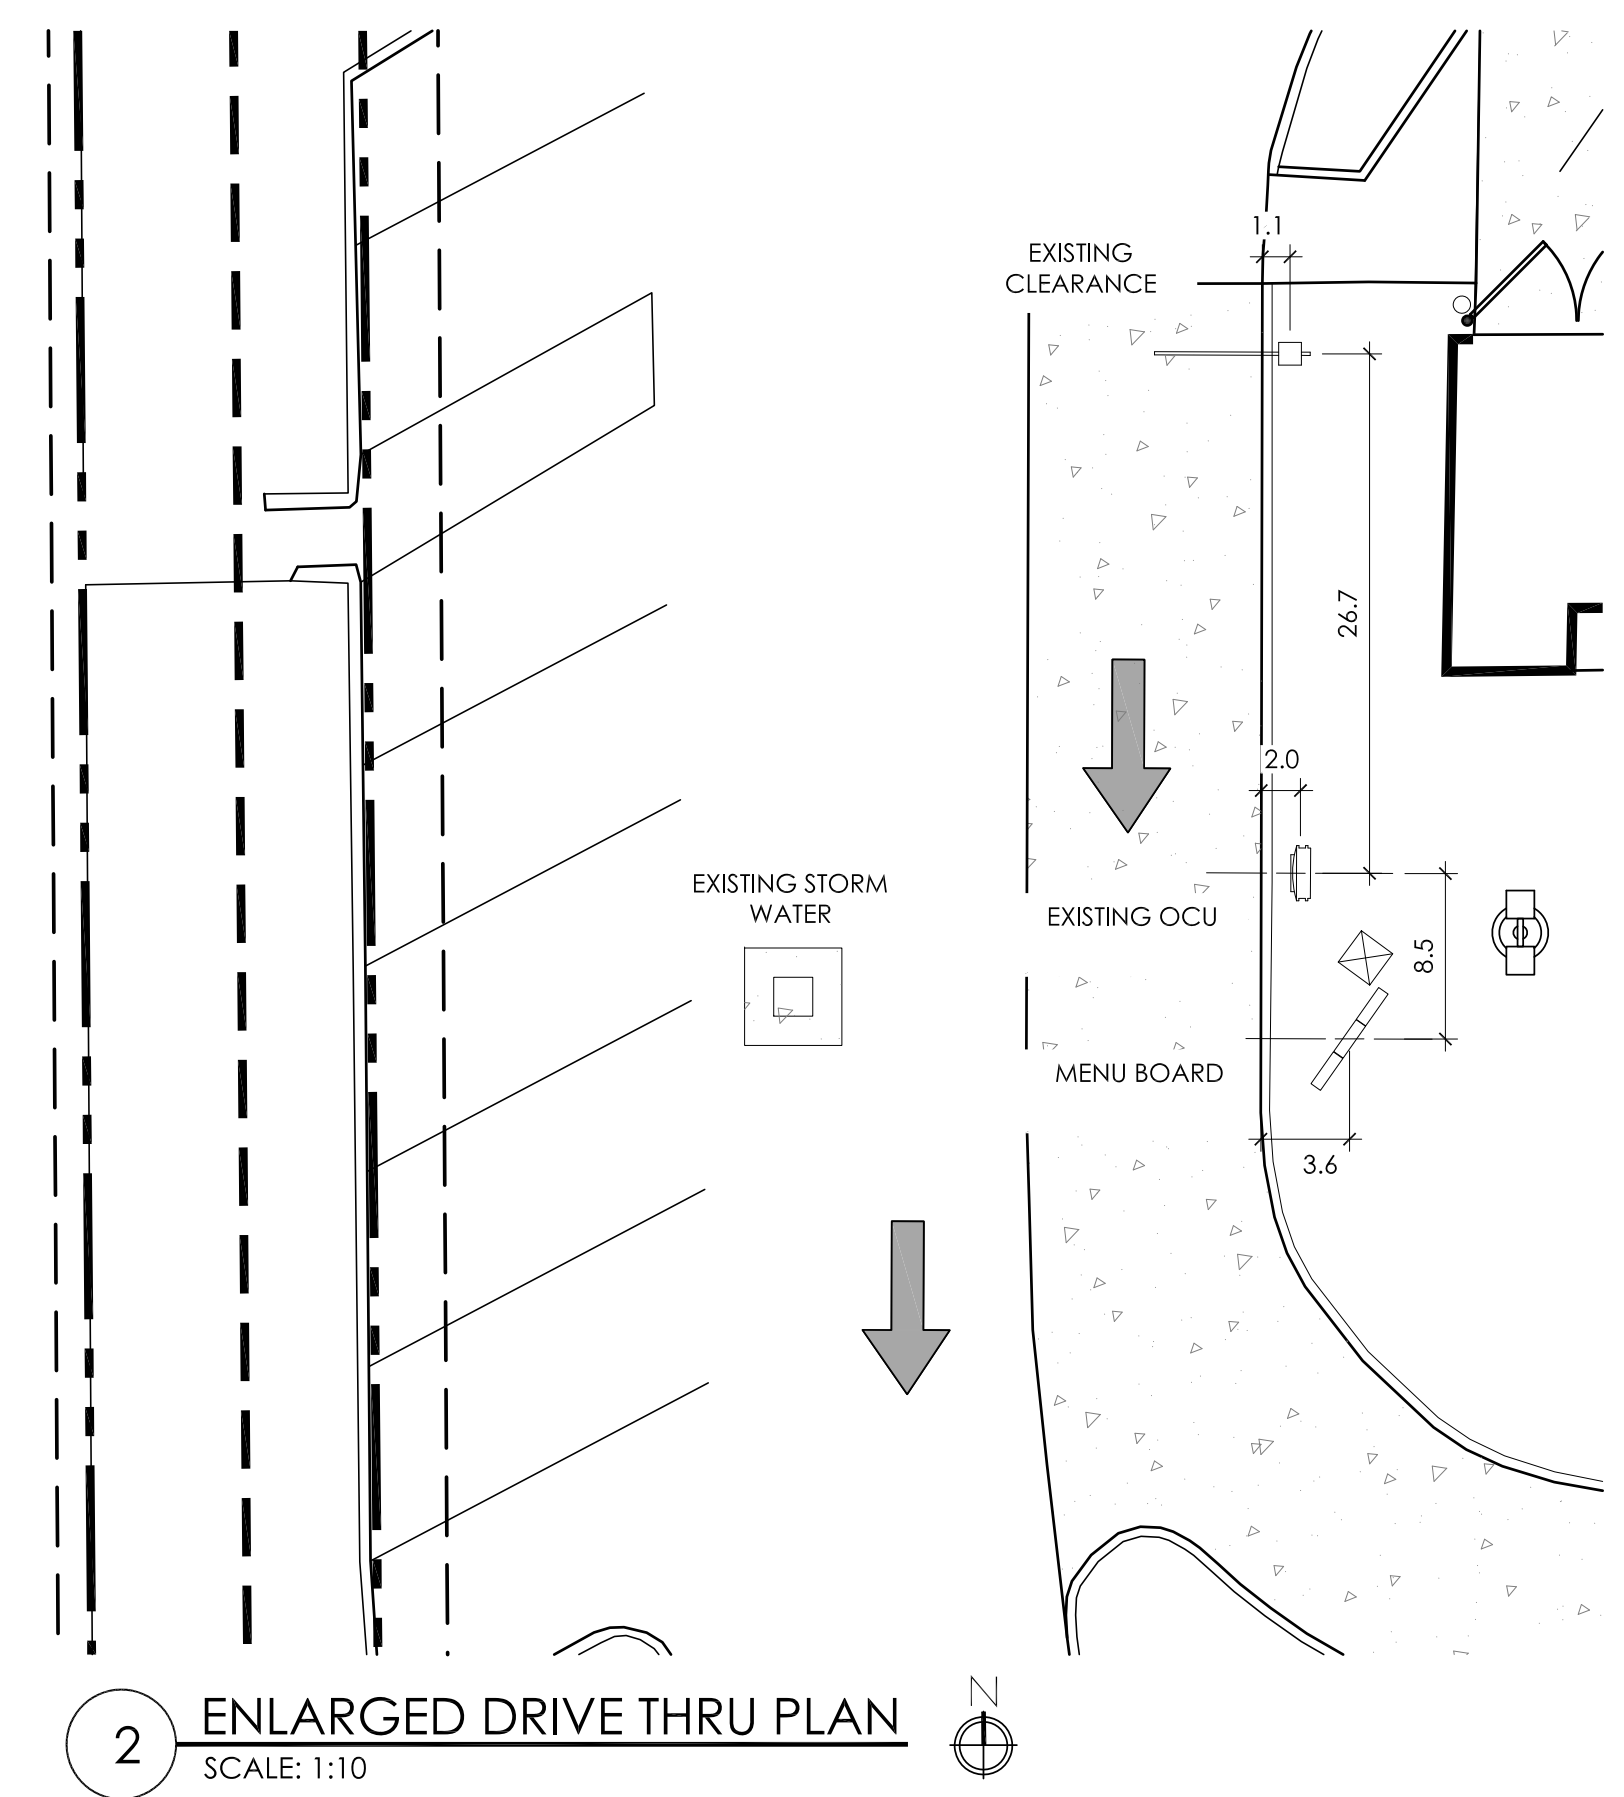


2 ENLARGED DRIVE THRU PLAN  
SCALE: 1:10

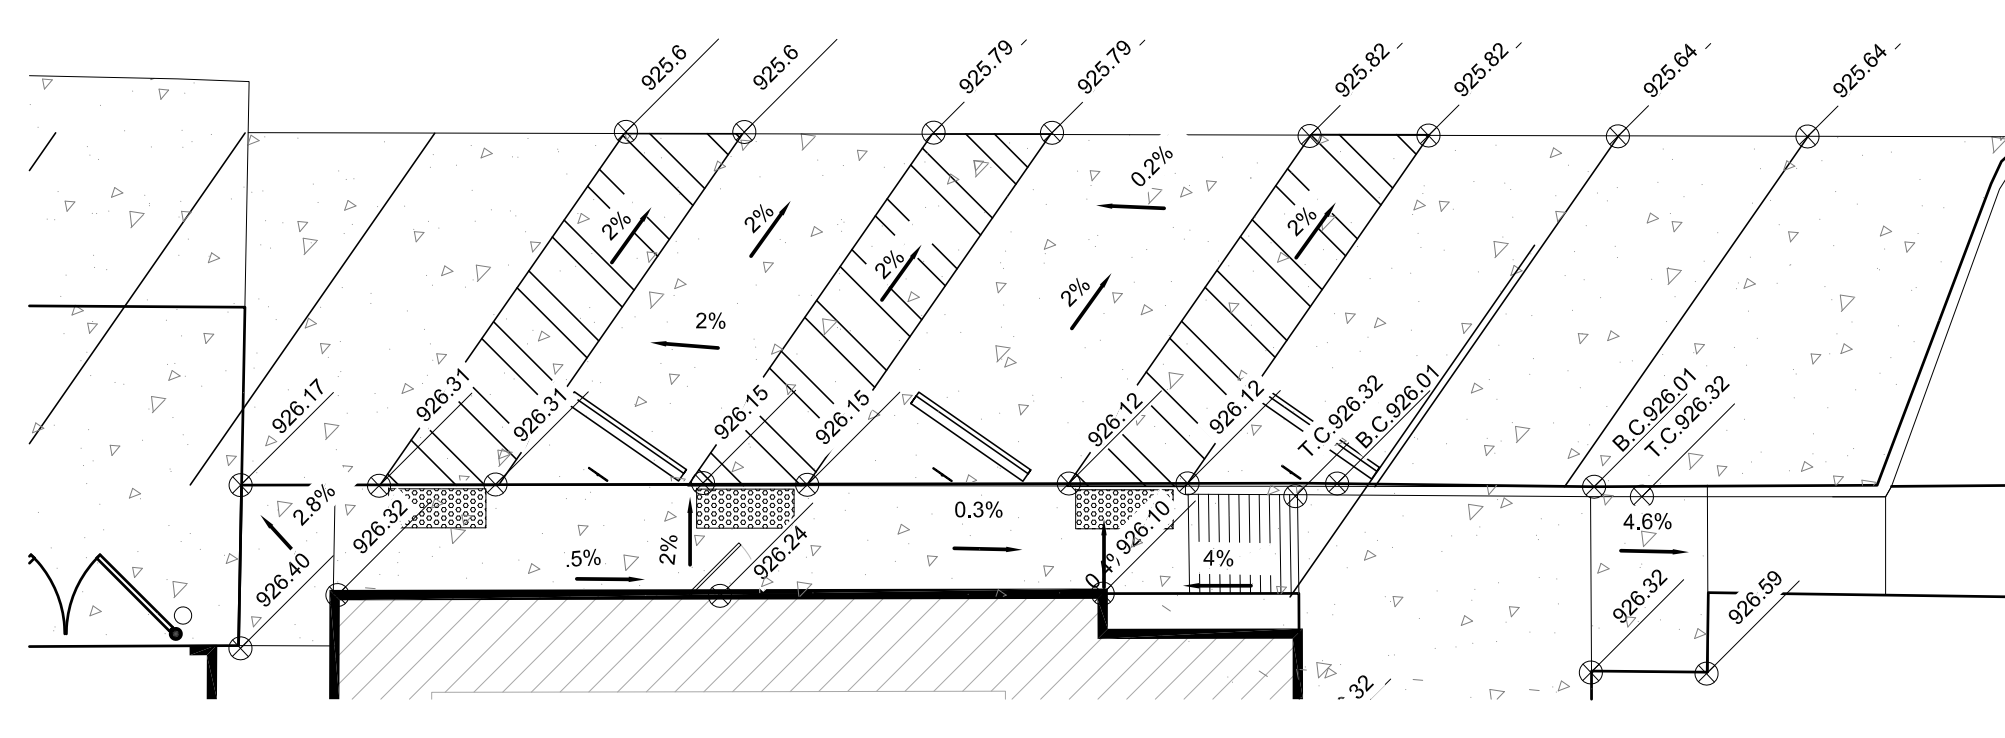

3 ADA GRADING PLAN  
SCALE: 1:10

EP-4G  
SHERWIN WILLIAMS  
**PRIMER:** PRO INDUSTRIAL PRO-CRYL PRIMER B66-310  
**PAINT:** PRO INDUSTRIAL HIGH PERFORMANCE ACRYLIC B66-600GLOSS  
FACTORY FINISH TO MATCH  
"HOMESTEAD BROWN" SW 7515

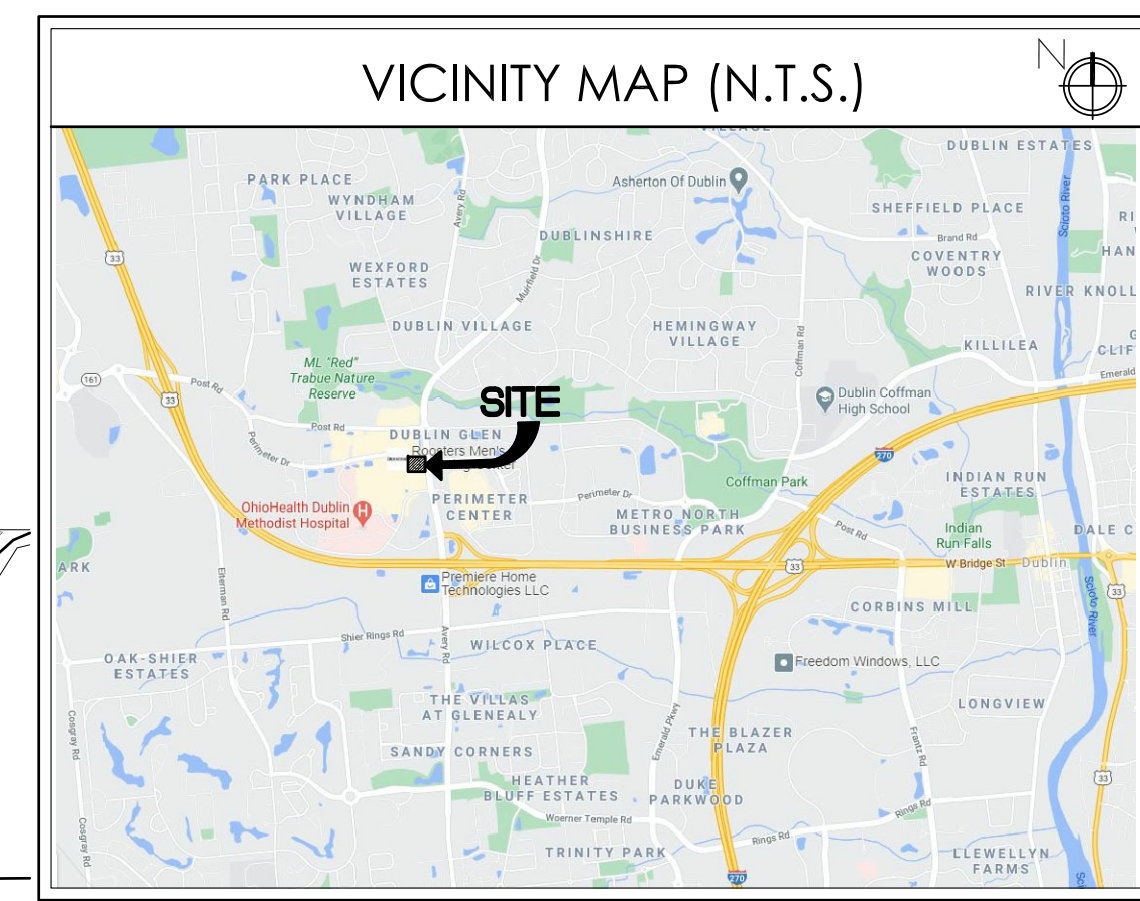

SITE AREA	
BUILDING AREA:	4510 SF
NUMBER OF PARKING SPACES:	45
NUMBER OF HANDICAP SPACES:	3 (1 VAN ACCESSIBLE)

### GENERAL SIGNAGE NOTES

SIGN INSTALLER RESPONSIBILITIES:

1. PROVIDE ALL DRAWINGS NECESSARY FOR SIGN PERMITS.
2. APPLY FOR, OBTAIN, AND PAY FOR ALL REQUIRED SIGN PERMITS.
3. COORDINATE EXCAVATION OF SIGN FOUNDATIONS WITH G.C.
4. SET ANCHOR BOLTS OR BASE PLATES AS REQUIRED.
5. COMPLETE SIGN INSTALLATION.
6. REMOVE EXCESS DEBRIS, ROUGH GRADE AREA FOR LANDSCAPING.

GENERAL CONTRACTOR:

1. COORDINATE EXCAVATION OF SIGN FOUNDATIONS WITH SIGN SUPPLIER.
2. PROVIDE POWER TO ALL SIGN LOCATIONS AS REQUIRED.
3. MAKE FINAL ELECTRICAL CONNECTIONS TO EACH SIGN.




### PROPOSED SCOPE OF WORK

- INSTALL NEW CONCRETE DRIVE THRU LANE.
- OVERLAY ASPHALT PARKING LOT AND RE-STRIPE AND SEAL AS PER LAYOUT.
- REPAIR EXISTING CLEARANCE SIGN AND PAINT EP-4G.
- PAINT EXISTING OCU EP-4G & BURY CONDUITS.
- INSTALL NEW DIGITAL MENU BOARD AS PER MANUFACTURER'S SPECIFICATIONS, RUN NEW ELECTRICAL AND CATS AS NEEDED. REFER TO SHEET C-4, REUSE EXST FOUNDATION IF POSSIBLE.
- INSTALL NEW LOOPS AT OCUS AND PAY WINDOW.
- REPAIR CATCH BASINS/DRAINAGE STRUCTURE AND INSTALL NEW CONC. APRONS. SEE DETAIL ON SHEET C-3.
- RE-STRIPE ACCESSIBLE PARKING STALLS AS PER PLAN. REFER TO SHEET C-3 SITE DETAILS.
- INSTALL & SECURE NEW WHEEL STOPS, SIGNAGE, AND TRUNCATED DOMES AT ADA/ANSI SPACES.
- INSTALL SLEEVES OVER BOLLARDS (GRAY).
- PRESSURE CLEAN SIDEWALKS AND DRIVE THRU LANE.
- PROVIDE DRIVE THRU MARKINGS AND ARROWS PER LAYOUT.
- PAINT LIGHT POLES BLACK.
- TUCK POINT CMU DUMPSTER AND CAP.
- REPAIR STONE PIERS ALONG AVERY MUIRFIELD DRIVE.
- INSTALL NEW SHIELDS FOR LIGHTS.
- REPAIR GAPS SIDEWALK TO MEET ADA REQUIREMENTS. VFY LOCATIONS W/ OWNER.
- REPAIR IRRIGATION SYSTEM. (\$5000 ALLOWANCE)
- INSTALL NEW LANDSCAPING. SEE SHEET LS-1.
- INSTALL TIMECLOCK AND PHOTOCCELL ON ROOF FOR ALL EXTERIOR LIGHTS AND SIGNAGE.

No.	Date	By	Notes
1	3.4.21	DB	FOR SUBMITTAL TO PLANNING
2	4.14.21	DB	FOR SUBMITTAL TO PLANNING
	4.23.21	DB	FOR SUBMITTAL TO PLANNING

Drawn By: DB  
Checked: SB  
Scale: AS NOTED  
Date: 1.16.21

ALL RIGHTS RESERVED. NO PART OF THESE DRAWINGS OR SPECIFICATIONS MAY BE COPIED, REPRODUCED OR USED IN CONNECTION WITH ANY WORK OTHER THAN THE SPECIFIC PROJECT FOR WHICH THEY HAVE BEEN PREPARED. WITHOUT WRITTEN AUTHORIZATION FROM THE ARCHITECT.

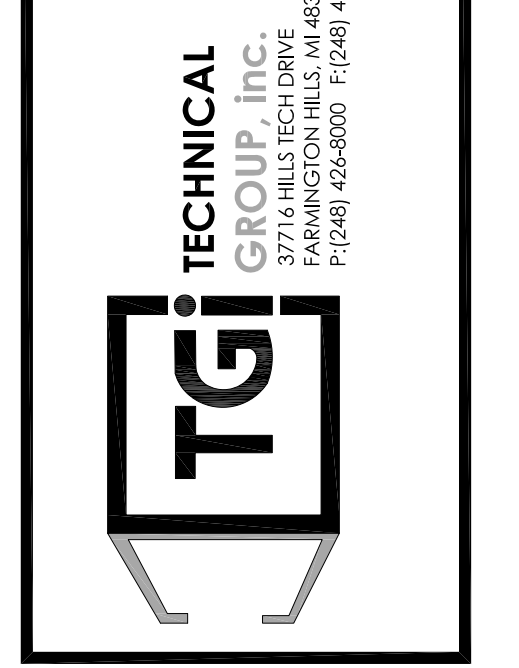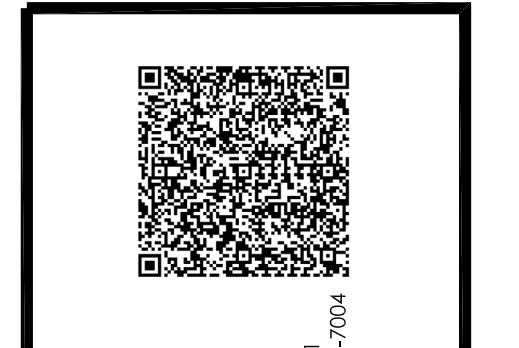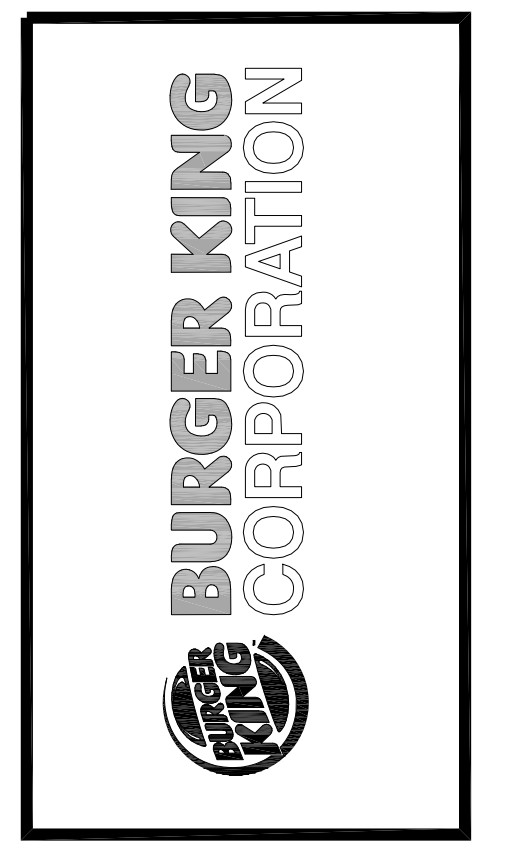


PROJECT  
BURGER KING #13487  
6315 PERIMETER DR.  
DUBLIN, OH 43016

SHEET TITLE  
PROPOSED SITE PLAN

DO NOT SCALE THIS PRINT. USE FIGURED DIMENSIONS ONLY.

JOB #  
TG-20632

SHEET  
C-2

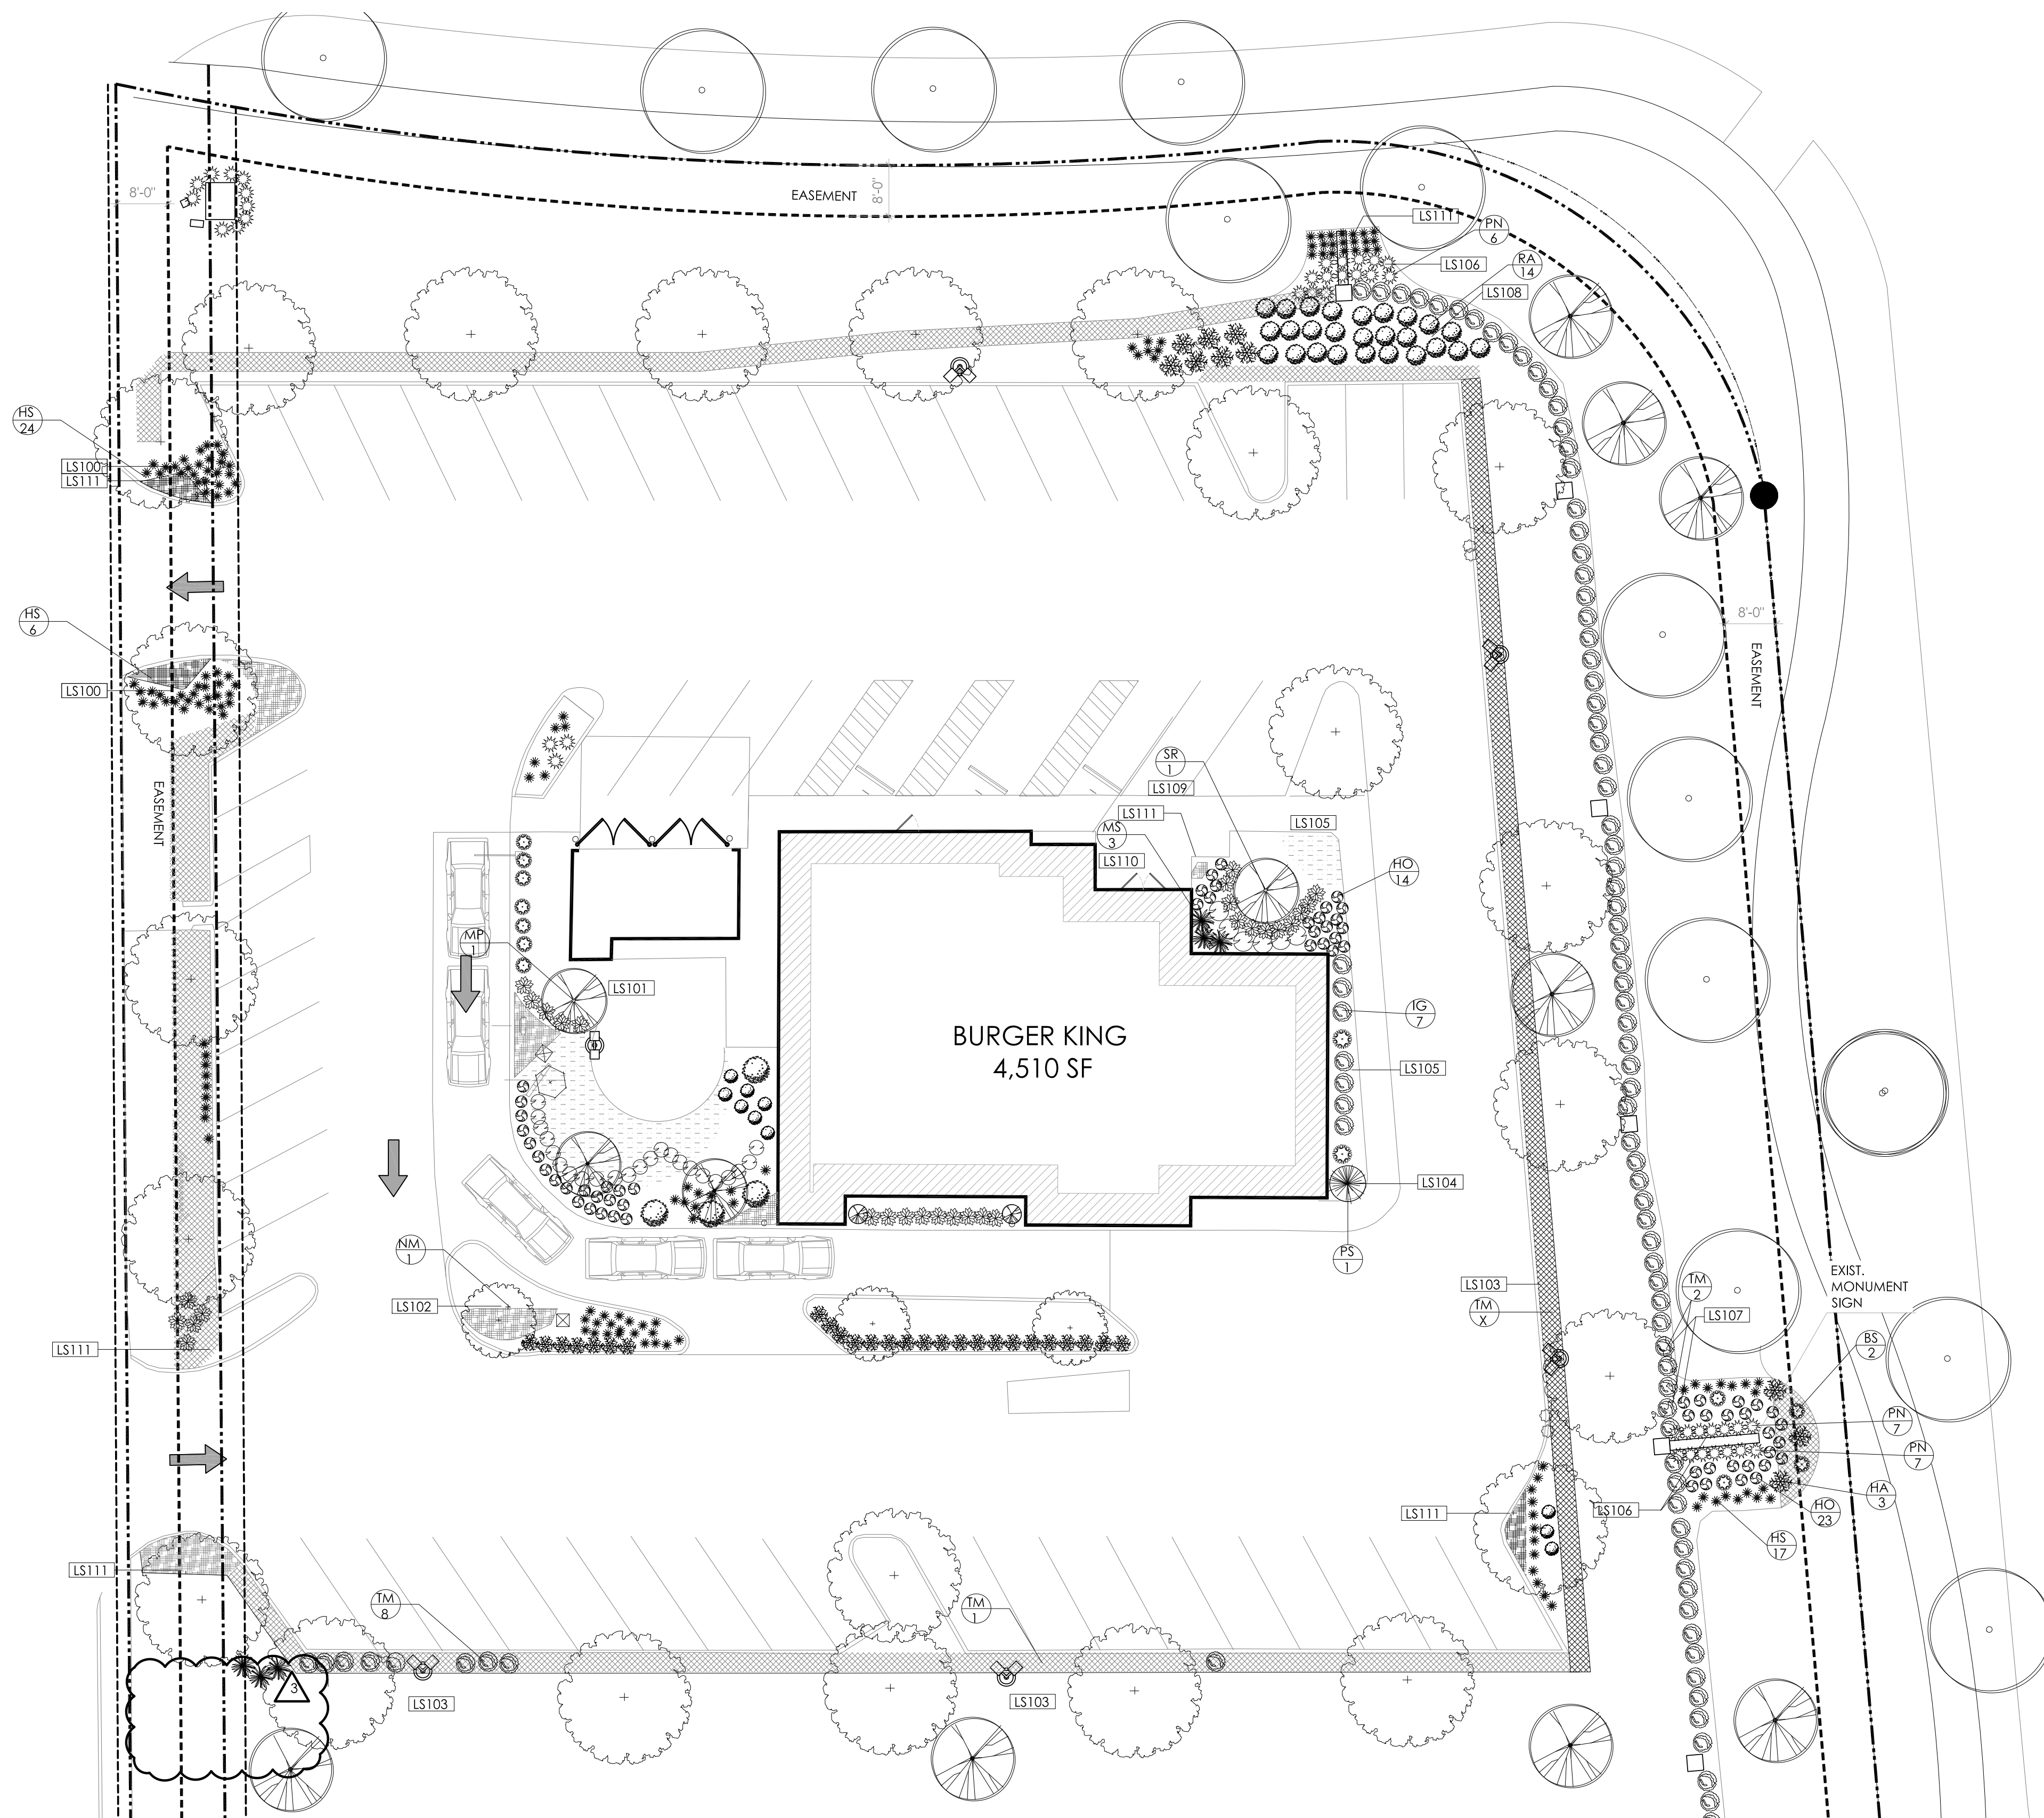

1 PROPOSED LANDSCAPE PLAN  
SCALE: 1:16

PLANT LISTING					
KEY	QTY	COMMON NAME	BOTANICAL NAME	MATURE SIZE	SIZE
				HEIGHT	SPACING
ANN		ANNUALS			
BS	2	BLUE MIST SPIREA	CARYOPTERIS X CLANDONENSIS 'BLUE'	3'-5'	3'-5'
HO	37	ELEGANS HOSTA	HOSTA S. 'ELEGANS'	2'-3'	2'-3'
HA	3	HYDRANGEA ADORESCENS	ANNABELLE HYDRANGEA	3'-5'	3'-5'
HS	47	HAPPY RETURNS DAYLILY	HEMEROCALLIS 'HAPPY RETURNS'	8"-12"	10"-16"
IG	24	NORDIC INKBERRY	ILEX GLABRA 'CHAMZIN'	3'-4"	3'-4"
MP	1	PRAIRIFIRE CRAB TREE	MALUS 'PRAIRIFIRE'	15'-20'	15'-20'
MS	3	MAIDEN GRASS	MISCANTHUS SINENSIS 'GRACILLIMUS'	5'-6'	3'-6'
PN	20	DWF. FOUNTAIN GRASS	PENNISETUM ALOPECUROIDES 'HAMELN'	2'-3'	1'-2'
PS	1	WEEPING WHITE PINE	PINUS STRUBUS 'PENDULA'	12'	12'
RA	14	GROW LOW SUMAC	RHUS AROMATICA 'GRO-LOW'	2'-3'	6'-8'
SR	1	L.S. TREE LILAC	SYRINGA RETICULATA 'IVORY SILK'	15'-25'	10'-15'
TM	11+	D.S. YEWE	TAXUS M. 'DENSIFORMIS'	2'-3'	3'-6'
NM	1	CLEVELAND NORWAY MAPLE	ACER PLATANOIDES 'CLEVELAND'	40'-50'	30'-50'

- ### SCOPE OF WORK PROPOSED
- LS100 PLANT MISSING DAYLILIES.
  - LS101 PLANT MISSING CRABAPPLE TREE.
  - LS102 PLANT MISSING NORWAY MAPLE.
  - LS103 REPLACE MISSING YEWS.
  - LS104 PLANT MISSING WEEPING WHITE PINE.
  - LS105 PLANT MISSING INKBERRY SHRUBS AND HOSTAS.
  - LS106 PLANT MISSING FOUNTAIN GRASS.
  - LS107 REMOVE DEAD YEWE AND PLANT NEW.
  - LS108 PLANT MISSING SUMAC.
  - LS109 PLANT MISSING LILAC TREE.
  - LS110 PLANT MISSING MAIDEN GRASS.
  - LS111 PLANT ANNUALS WHEN WEATHER PERMITS.

### LANDSCAPE NOTES:

**PLANTING:**

- INSTALLATION OF ALL PLANT MATERIALS SHALL BE IN ACCORDANCE WITH THE LATEST EDITION OF THE AMERICAN ASSOCIATION OF NURSERYMEN LANDSCAPE STANDARDS AND WITH THE SPECIFICATIONS SET FORTH BY THE CITY OF DUBLIN, OHIO.
- IT IS THE RESPONSIBILITY OF THE PROPERTY OWNER TO MAINTAIN THE LANDSCAPING INSTALLED SO THAT IT IS HEALTHY, NEAT AND ORDERLY IN APPEARANCE AND IS FREE FROM REFUSE AND DEBRIS.
- ALL PLANTINGS SHALL BE COMPLETED WITHIN THREE (3) MONTHS, AND NO LATER THAN NOVEMBER 30, FROM THE DATE OF ISSUANCE OF CERTIFICATE OF OCCUPANCY IF SUCH CERTIFICATE IS ISSUED DURING THE APRIL 1 - SEPTEMBER 30 PERIOD; IF THE CERTIFICATE IS ISSUED DURING THE OCTOBER 1 - MARCH 31 PERIOD; PLANTING SHALL BE COMPLETED NO LATER THAN THE ENSUING MAY 31.
- PLANTINGS SHALL THEREAFTER BE REASONABLY MAINTAINED, INCLUDING PERMANENCE AND HEALTH OF PLANT MATERIALS TO PROVIDE A SCREEN TO ABUTTING PROPERTIES AND INCLUDING THE ABSENCE OF WEEDS AND REFUSE.
- ALL PLANTING BEDS TO BE MULCHED WITH FOUR INCHES (4") OF SHREDDED HARDWOOD - NATURAL BROWN MULCH OVER TYPAR WEED BARRIER OR APPROVED EQUIVALENT. PLANTING BEDS TO HAVE ONE-EIGHTH BY FOUR INCH (1/8"x4") BLACK ANODIZED PERMA-LOC ALUMINUM EDGING, OR APPROVED EQUIVALENT, ON BORDERS.
- DIG SHRUB PITS ONE FOOT (1') LARGER THAN THE SHRUB ROOTBALL. TREE PITS TWO FEET (2') LARGER THAN TREE ROOTBALLS AND BACKFILL WITH ONE (1) PART TOP SOIL AND ONE (1) PART SOIL FROM EXCAVATED PIT. REMOVE TWINE AND WIRE FROM ROOTBALL AND PLANT TOPS.
- ORGANIC FRIABLE TOPSOIL SHALL BE EVENLY DISTRIBUTED AND FINE GRADED OVER ALL AREAS TO RECEIVE LAWNS AT UNIFORM DEPTH OF FOUR INCHES AFTER SETTLEMENT.
- ALL NEW LAWN AREAS SHALL BE SODDED WITH A GRADE A SOD PLANTED OVER THE TOPSOIL.
- TREES IN LAWN AREAS TO HAVE A THREE FOOT (3') CIRCLE OF MULCH SIX INCHES (6") DEEP, (HARDWOOD - NATURAL DARK BROWN). TOPSOIL SHALL BE FERTILE, FRIABLE, AND REPRESENTATIVE OF PRODUCTIVE SOIL, CAPABLE OF SUSTAINING VIGOROUS PLANT GROWTH AND SHALL BE DARK ORGANIC NATURAL SURFACE SOIL, EXCLUSIVE OF PEAT, MUCK, AND/OR DARK BROWN OR BLACK LOAM, CLAY LOAM, SILT LOAM, OR SANDY LOAM.
- REQUIRED LANDSCAPE MATERIAL SHALL SATISFY AMERICAN ASSOCIATION OF NURSERYMAN STANDARDS AND BE:



**MATERIALS:**

\* PLANT MATERIAL SIZES (MINIMUM)

- EVERGREEN TREES..... 6' MIN. HEIGHT
- DECIDUOUS TREES..... 2 1/2" CALIPER
- SMALL DECIDUOUS TREES..... 1-3/4" CALIPER
- LARGE EVERGREEN SHRUBS..... 2' - 3' HEIGHT
- DECIDUOUS SHRUBS..... 2' - 3" SPREAD
- EVERGREEN SHRUBS..... 18" - 24" SPREAD
- GROUND COVER..... 18" - 24" SPREAD


**GENERAL:**

- ALL LANDSCAPED AREAS SHALL BE EXCAVATED OF ALL BUILDING MATERIAL AND DEBRIS TO A MINIMUM DEPTH OF EIGHTEEN INCHES (18") AND BACKFILLED WITH A MEDIUM TEXTURED PLANTING SOIL. ALL LANDSCAPED AREAS ARE TO HAVE MINIMUM SIX INCHES (6") OF TOPSOIL AND ARE TO BE CROWNED A MINIMUM SIX INCHES (6") HIGHER THAN ADJACENT CURBS AND SIDEWALKS.
- ALL WRITTEN DIMENSIONS OVERSIDE SCALE DIMENSIONS ON PLAN.
- REPORT ALL CHANGES, SUBSTITUTIONS, OR DELETIONS TO THE ARCHITECT.
- ALL BIDDERS MUST INSPECT THE SITE AND REPORT ANY DISCREPANCIES TO THE ARCHITECT.
- ALL SPECIFICATIONS SUBJECT TO CHANGE DUE TO EXISTING SITE CONDITIONS.
- THE LANDSCAPE ARCHITECT RESERVES THE RIGHT TO APPROVE ALL PLANT MATERIAL.
- DO NOT PLANT DECIDUOUS OR EVERGREEN TREES DIRECTLY OVER UTILITY LINES. MAINTAIN A FIVE FOOT (5') DISTANCE FROM CENTER OF UTILITIES FOR PLANTING HOLES. CALL MISS DIG FORTY-EIGHT (48) HOURS PRIOR TO LANDSCAPE CONSTRUCTION FOR FIELD LOCATION OF UTILITY LINES.
- MEASUREMENT AND QUANTITIES ARE ESTIMATES ONLY AND CONTRACTOR IS RESPONSIBLE FOR HIS/HER OWN QUANTITIES. LANDSCAPE CONTRACTOR SHALL BE RESPONSIBLE FOR 100% OF SOD REQUIRED INCLUDING AREAS IN R.O.W.
- THE INSTALLATION OF SPRINKLERS ARE REQUIRED TO ENSURE THE MAINTENANCE OF ALL LANDSCAPING LOCATED IN PERMANENTLY IMPROVED FRONT YARDS.
- G.C. TO PROVIDE IRRIGATION. IRRIGATION TO BE DESIGNED BY OTHER. RAIN SENSOR & TIMER AS PART OF SPRINKLER SYSTEM DESIGN.

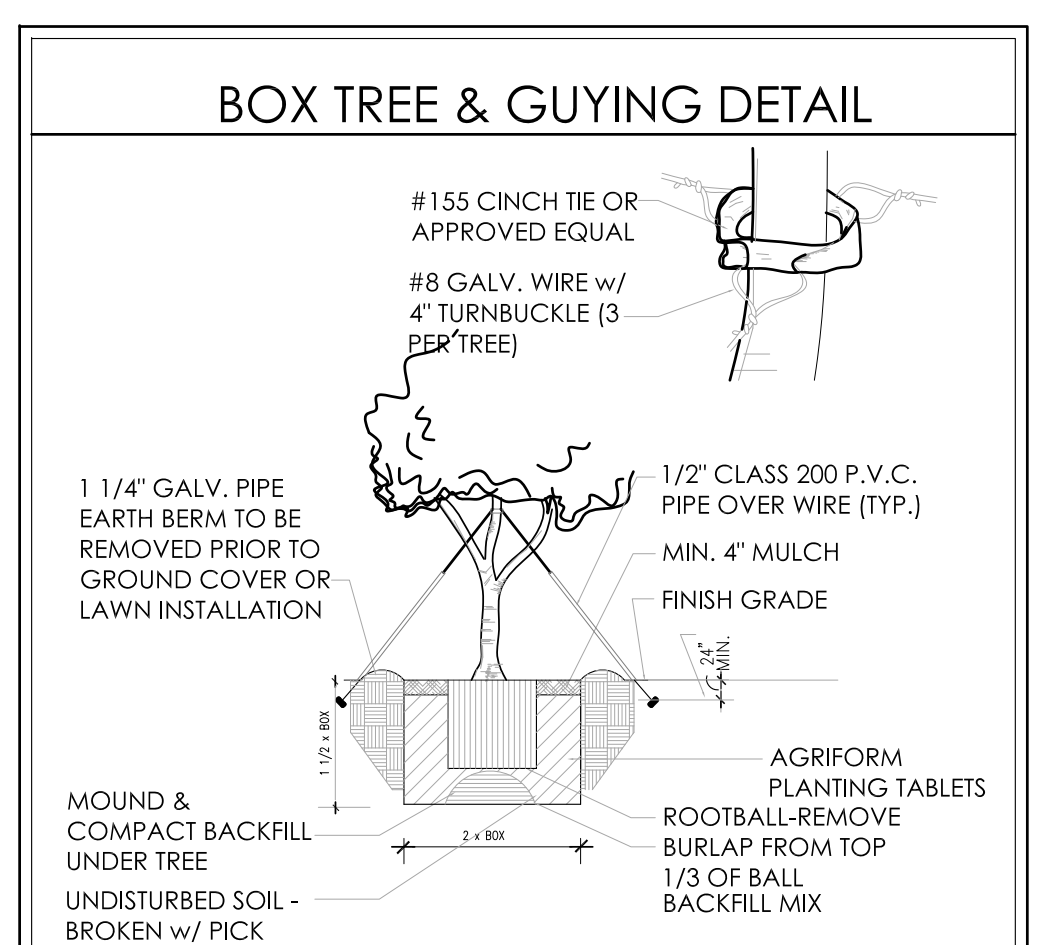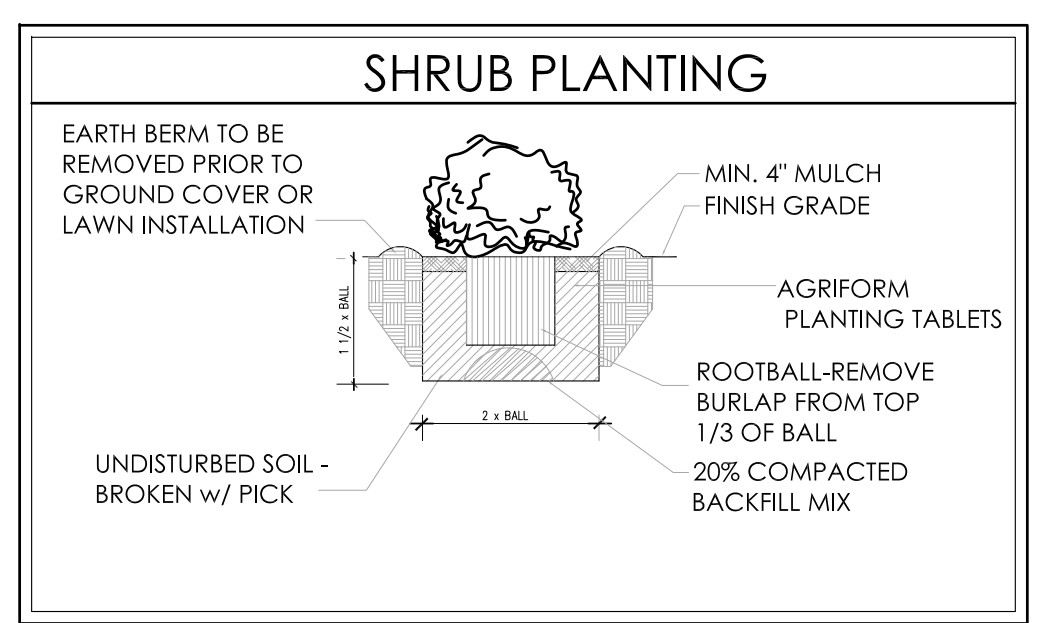

No.	Date	By	Notes
1	3.21.21	DB	FOR SUBMITTAL TO PLANNING
2	4.14.21	DB	FOR SUBMITTAL TO PLANNING
	4.23.21	DB	FOR SUBMITTAL TO PLANNING

Drawn By: DB  
Checked: SB  
Scale: AS NOTED  
Date: 1.16.21

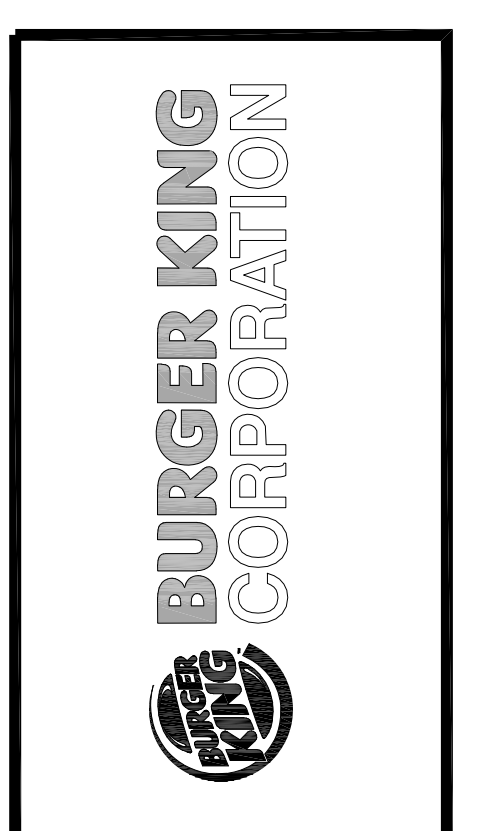

PROJECT: BURGER KING #13487  
6315 PERIMETER DR., DUBLIN, OH 43016

SHEET TITLE: PROPOSED LANDSCAPE PLAN


DO NOT SCALE THIS PRINT. USE FIGURED DIMENSIONS ONLY.

JOB #


SHEET

IG-20632


LS-1

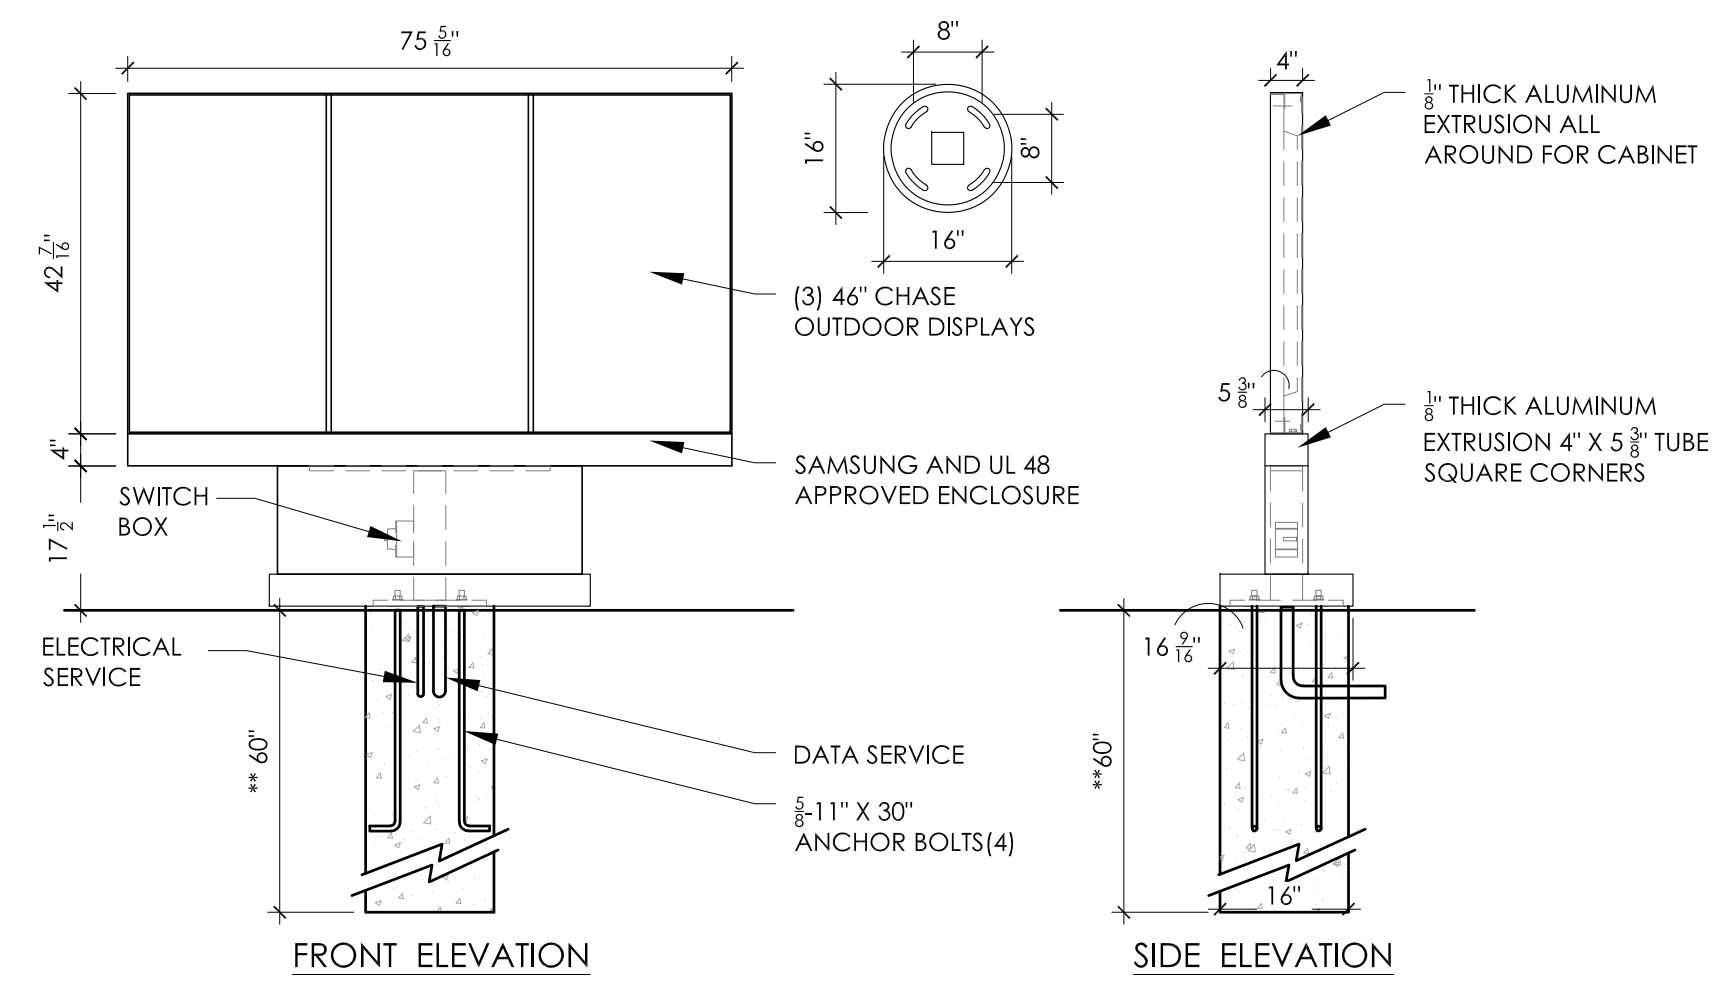


2 MENU BOARD DETAILS  
SCALE: NO SCALE

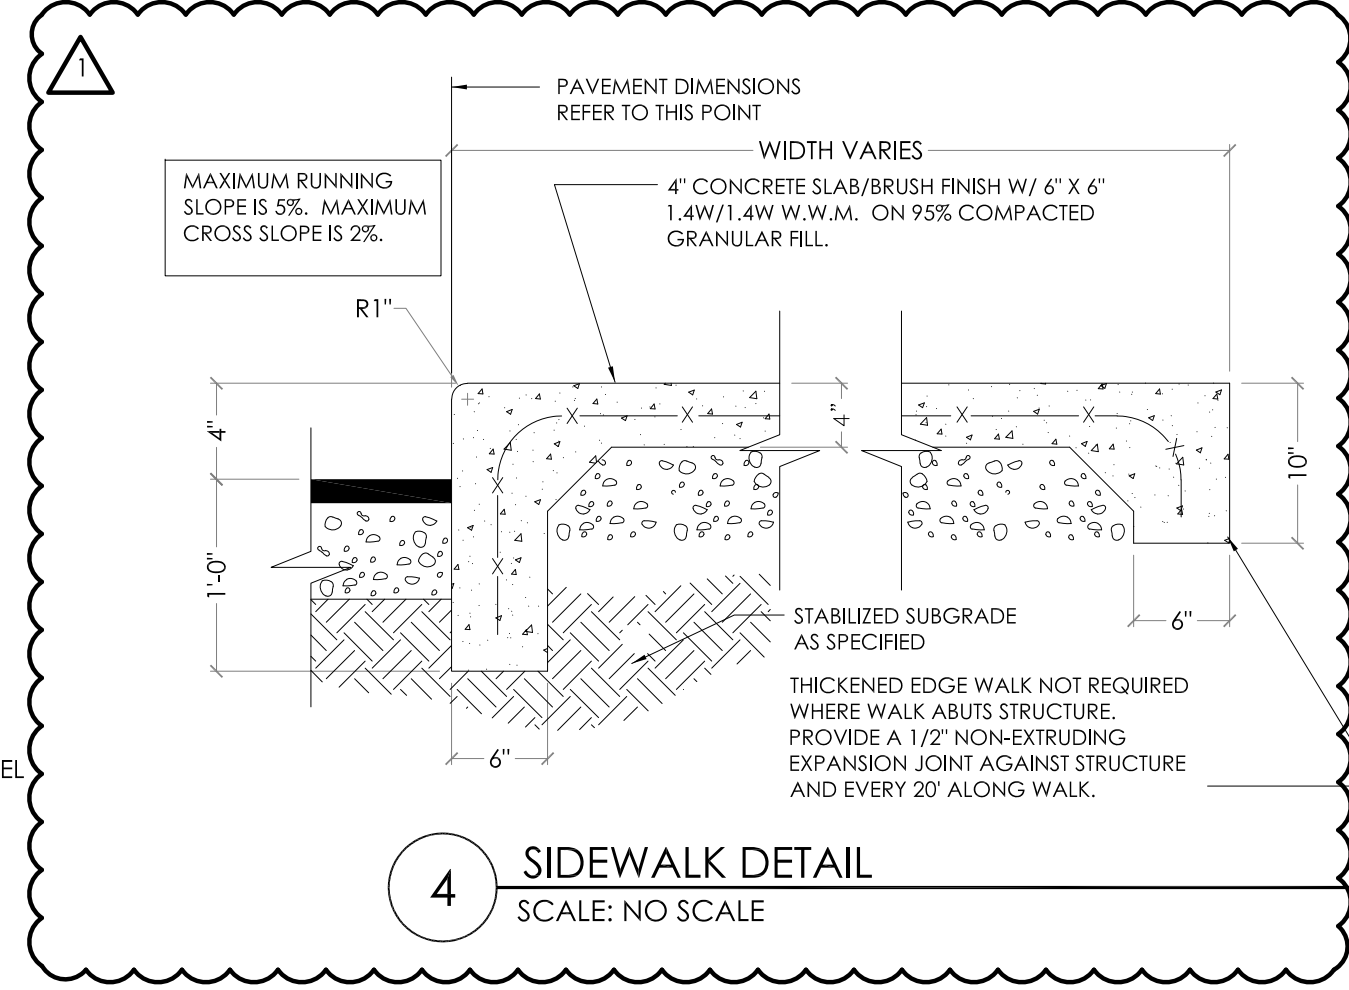


4 SIDEWALK DETAIL  
SCALE: NO SCALE

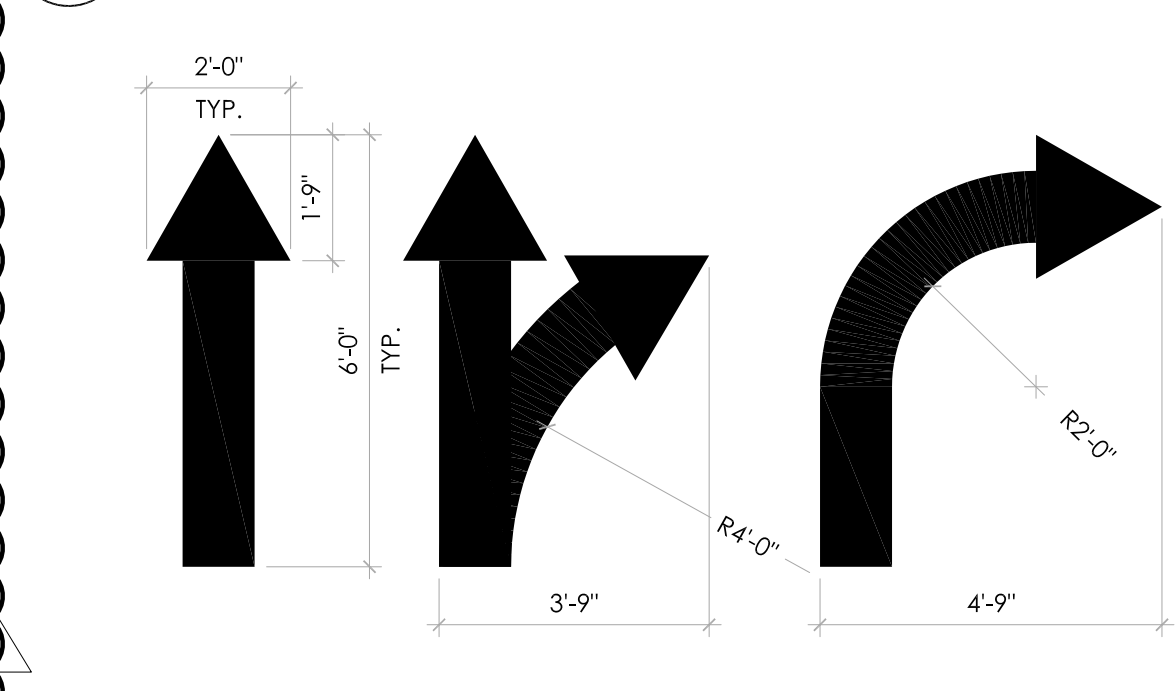


5 PAINTED ARROW DETAILS  
SCALE: NO SCALE

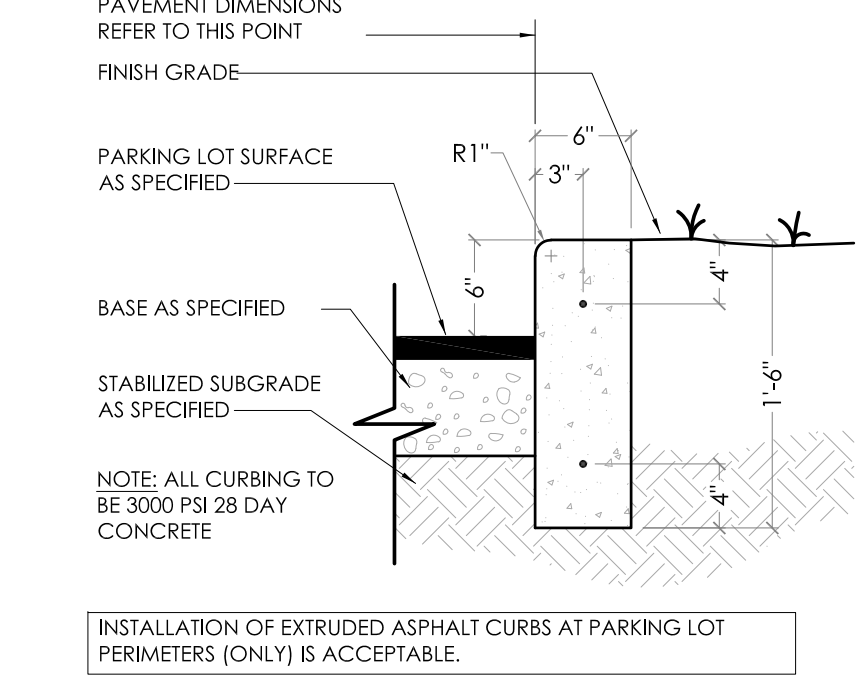


6 CURB DETAIL  
SCALE: NO SCALE

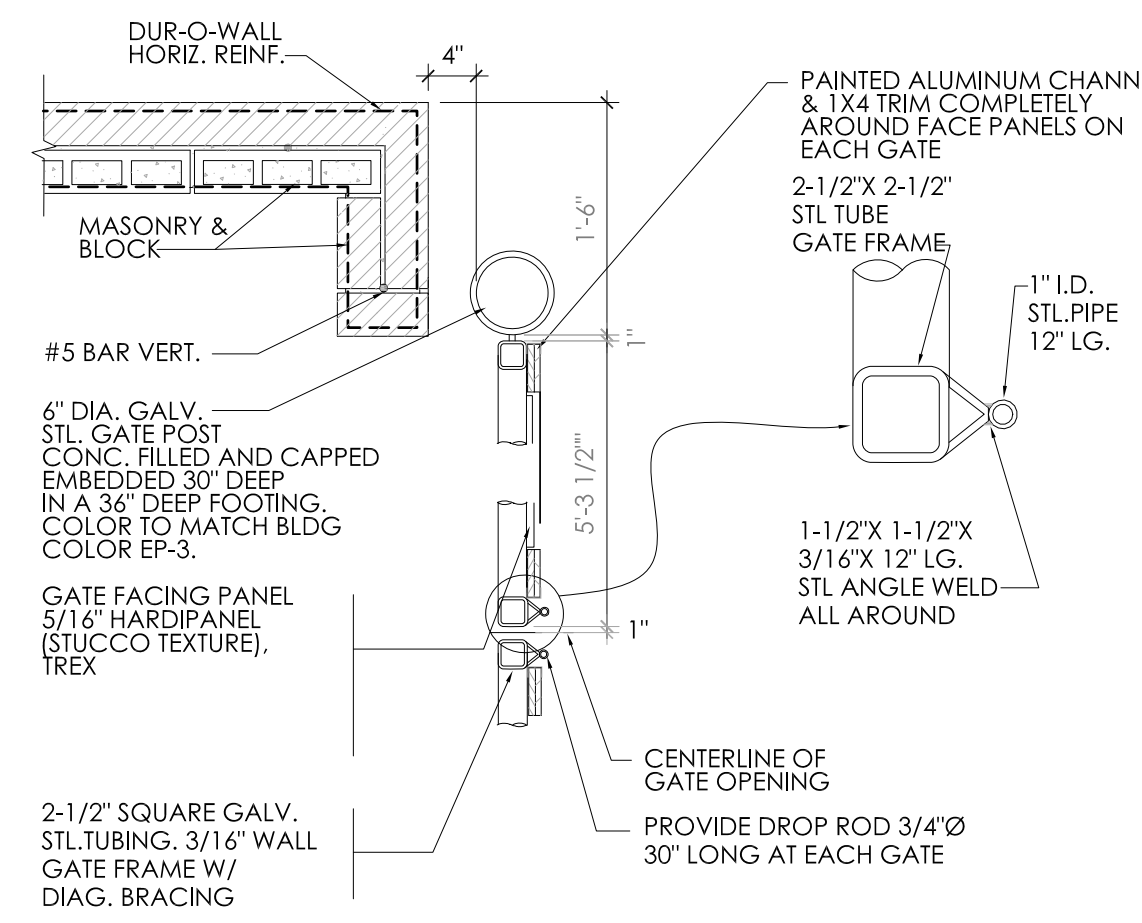


7 GATE HARDWARE DETAIL  
SCALE: NO SCALE

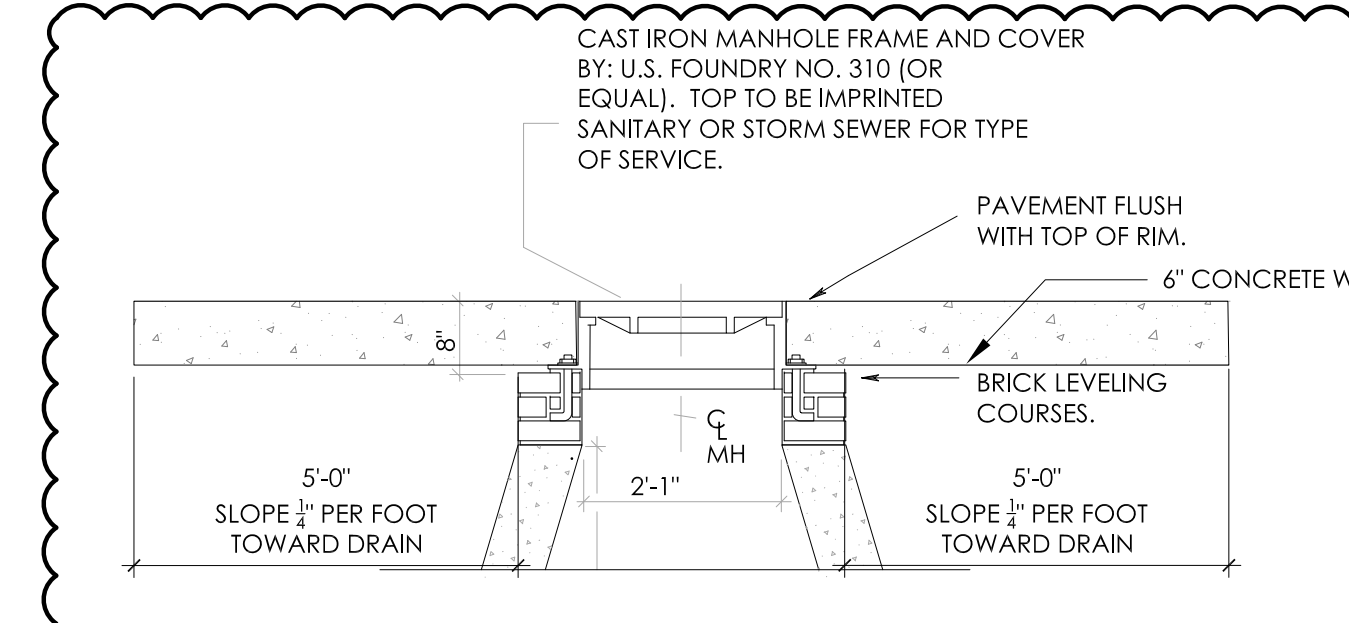


8 CONC. APRON @ MANHOLE DETAIL  
SCALE: NO SCALE

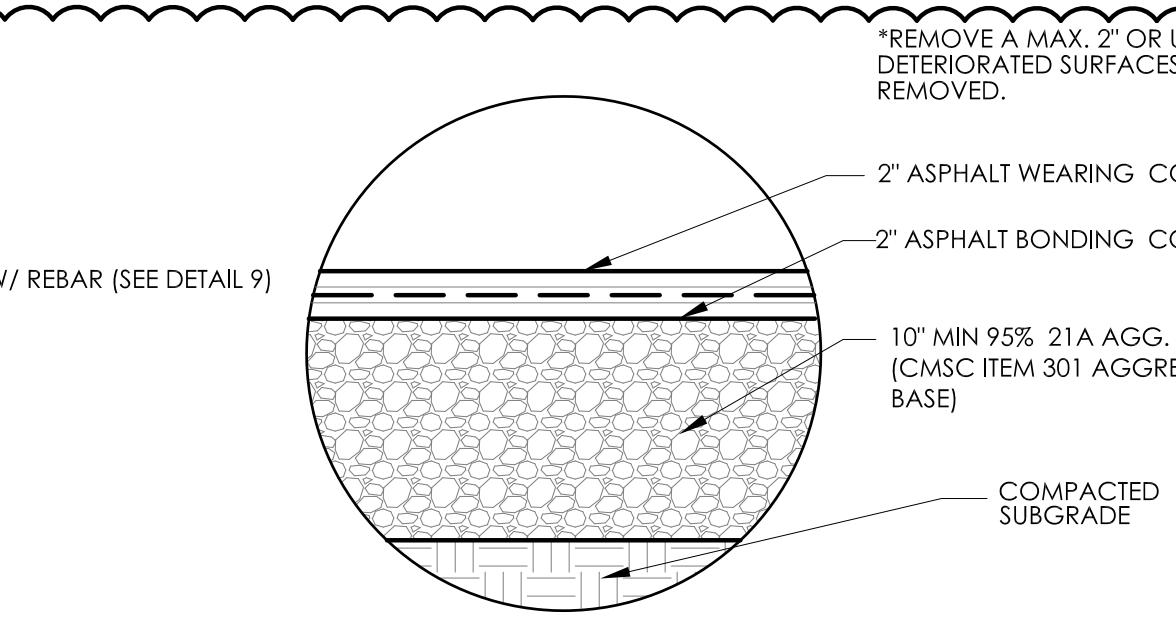


9 ASPHALT PAVING DETAIL-CMS# 251  
SCALE: NTS

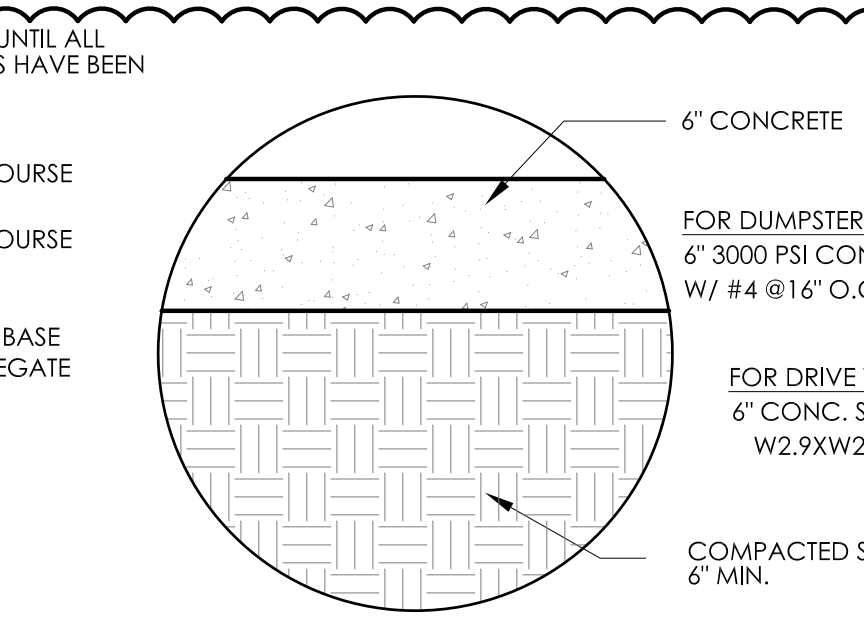


10 CONCRETE DETAIL-CMS #255  
SCALE: NTS

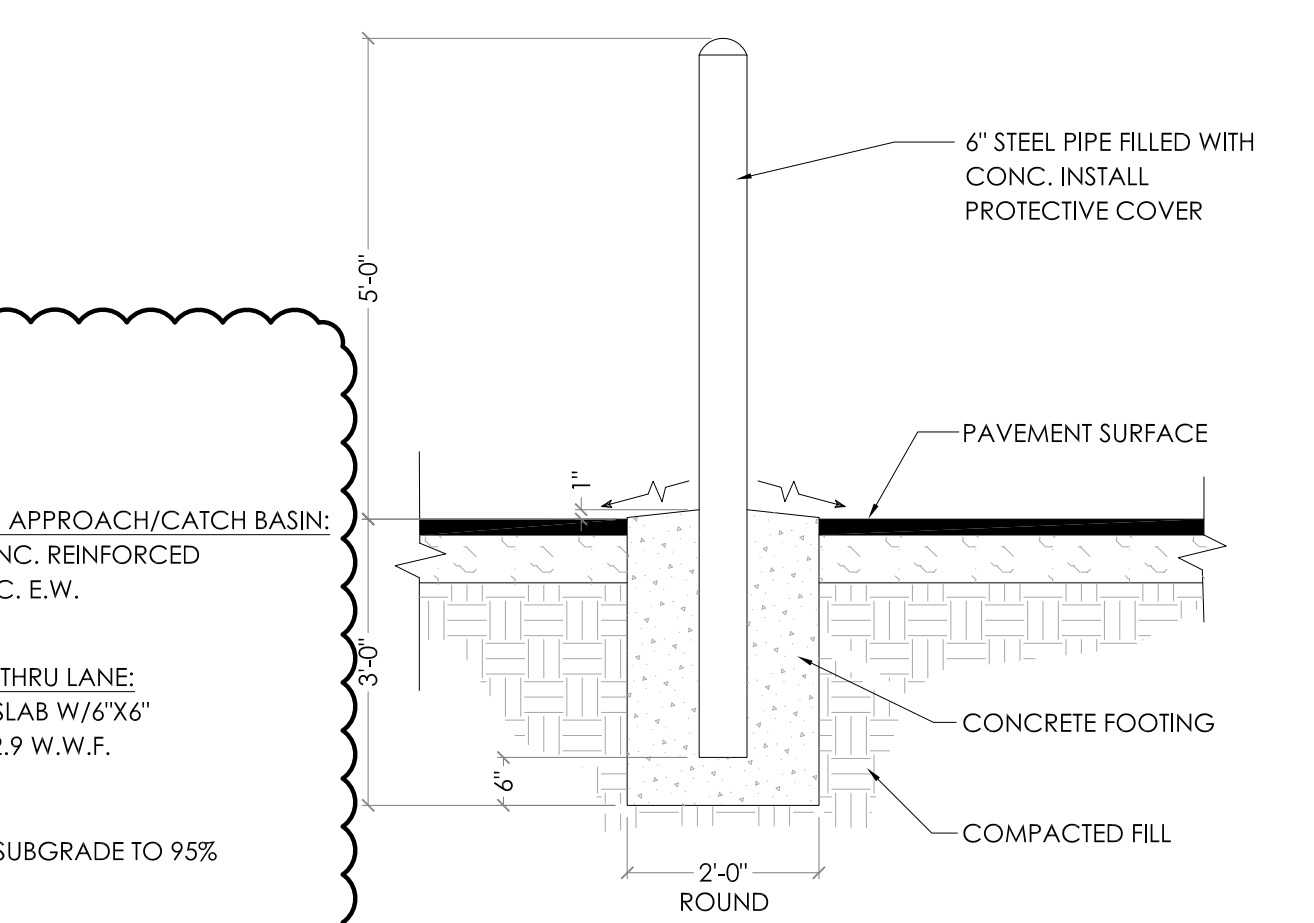


11 BOLLARD DETAIL  
SCALE: NO SCALE

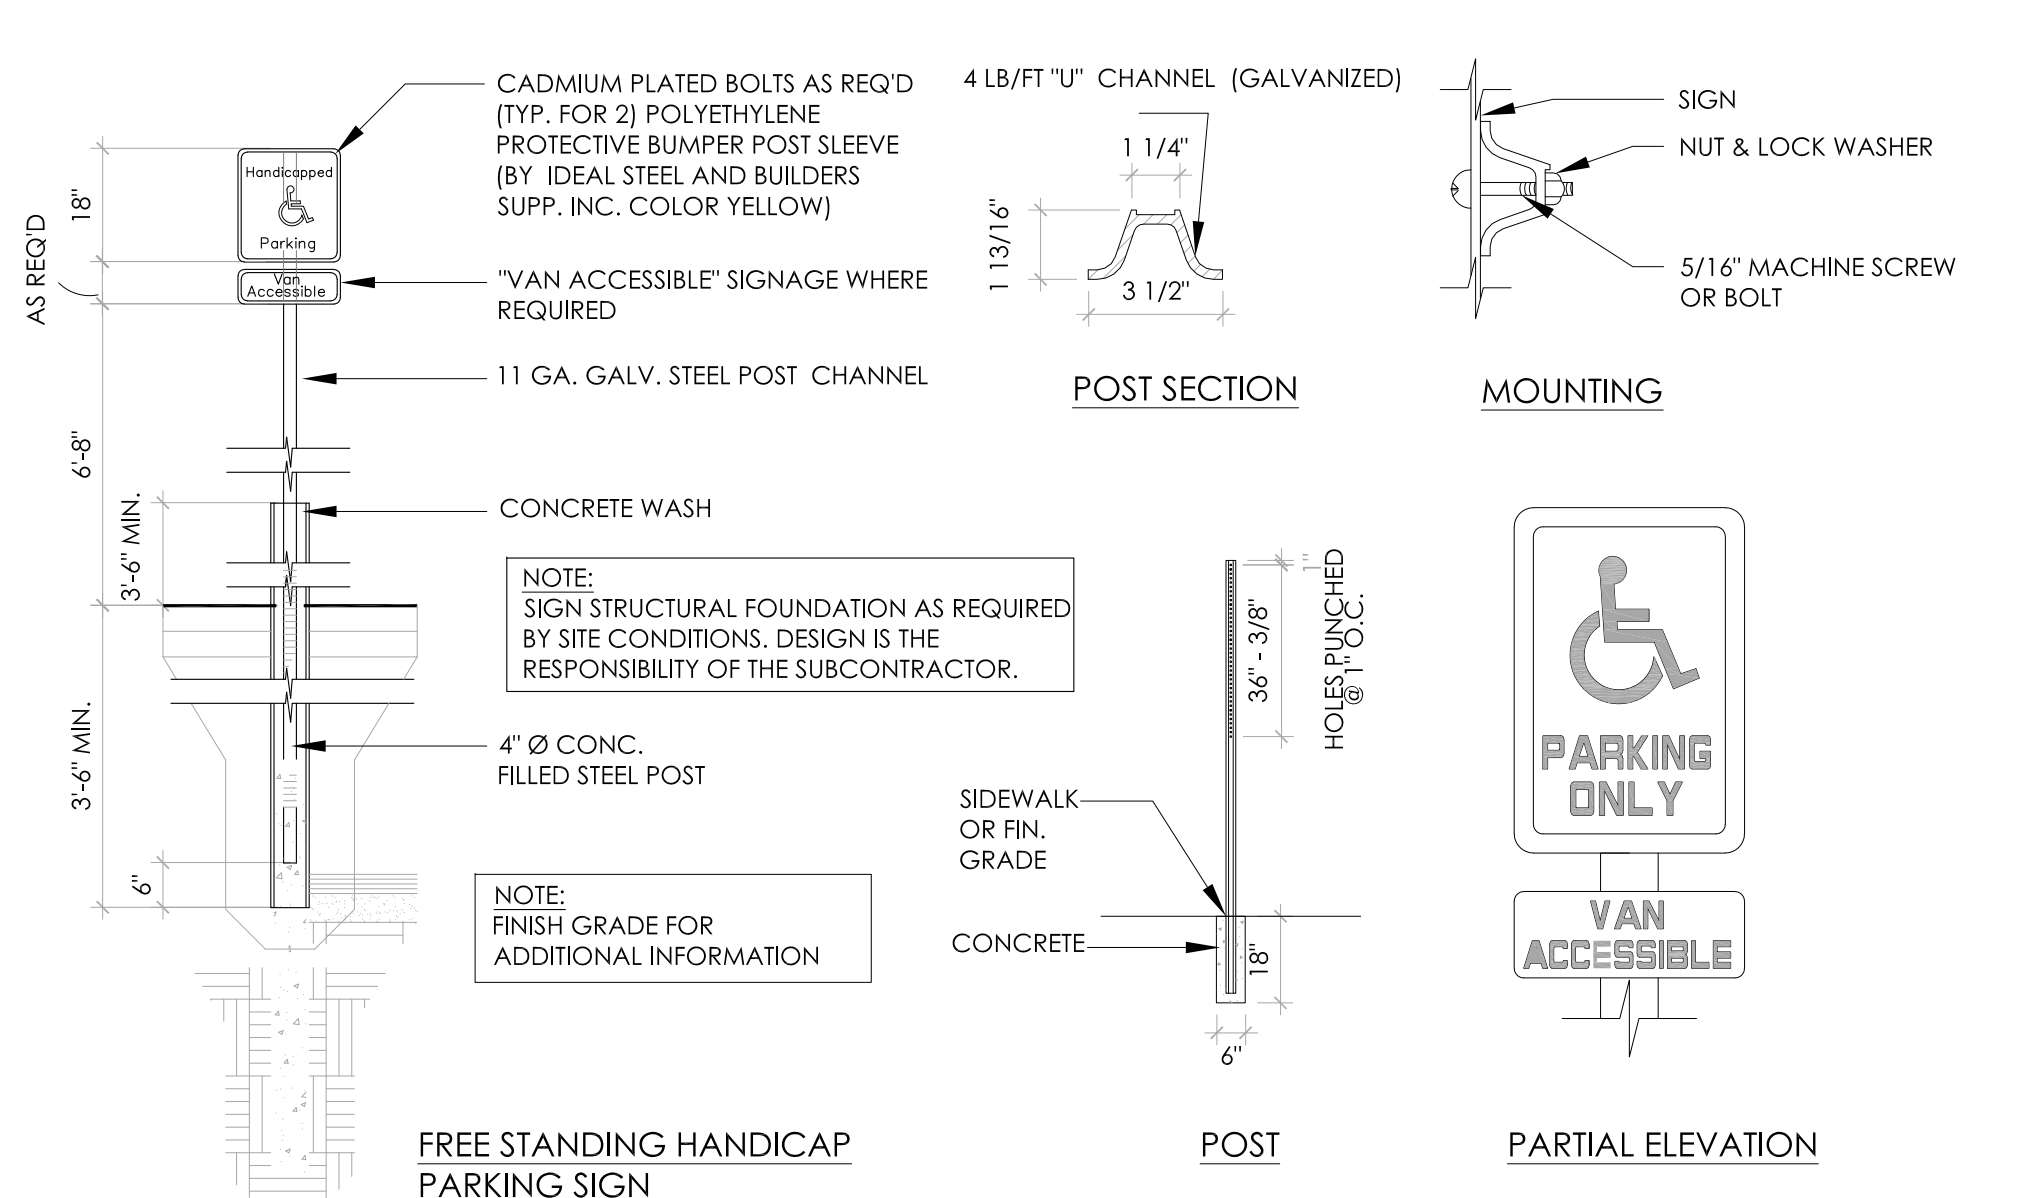

12 ACCESSIBLE PARKING, SIGN & RAMP DETAILS  
SCALE: NO SCALE

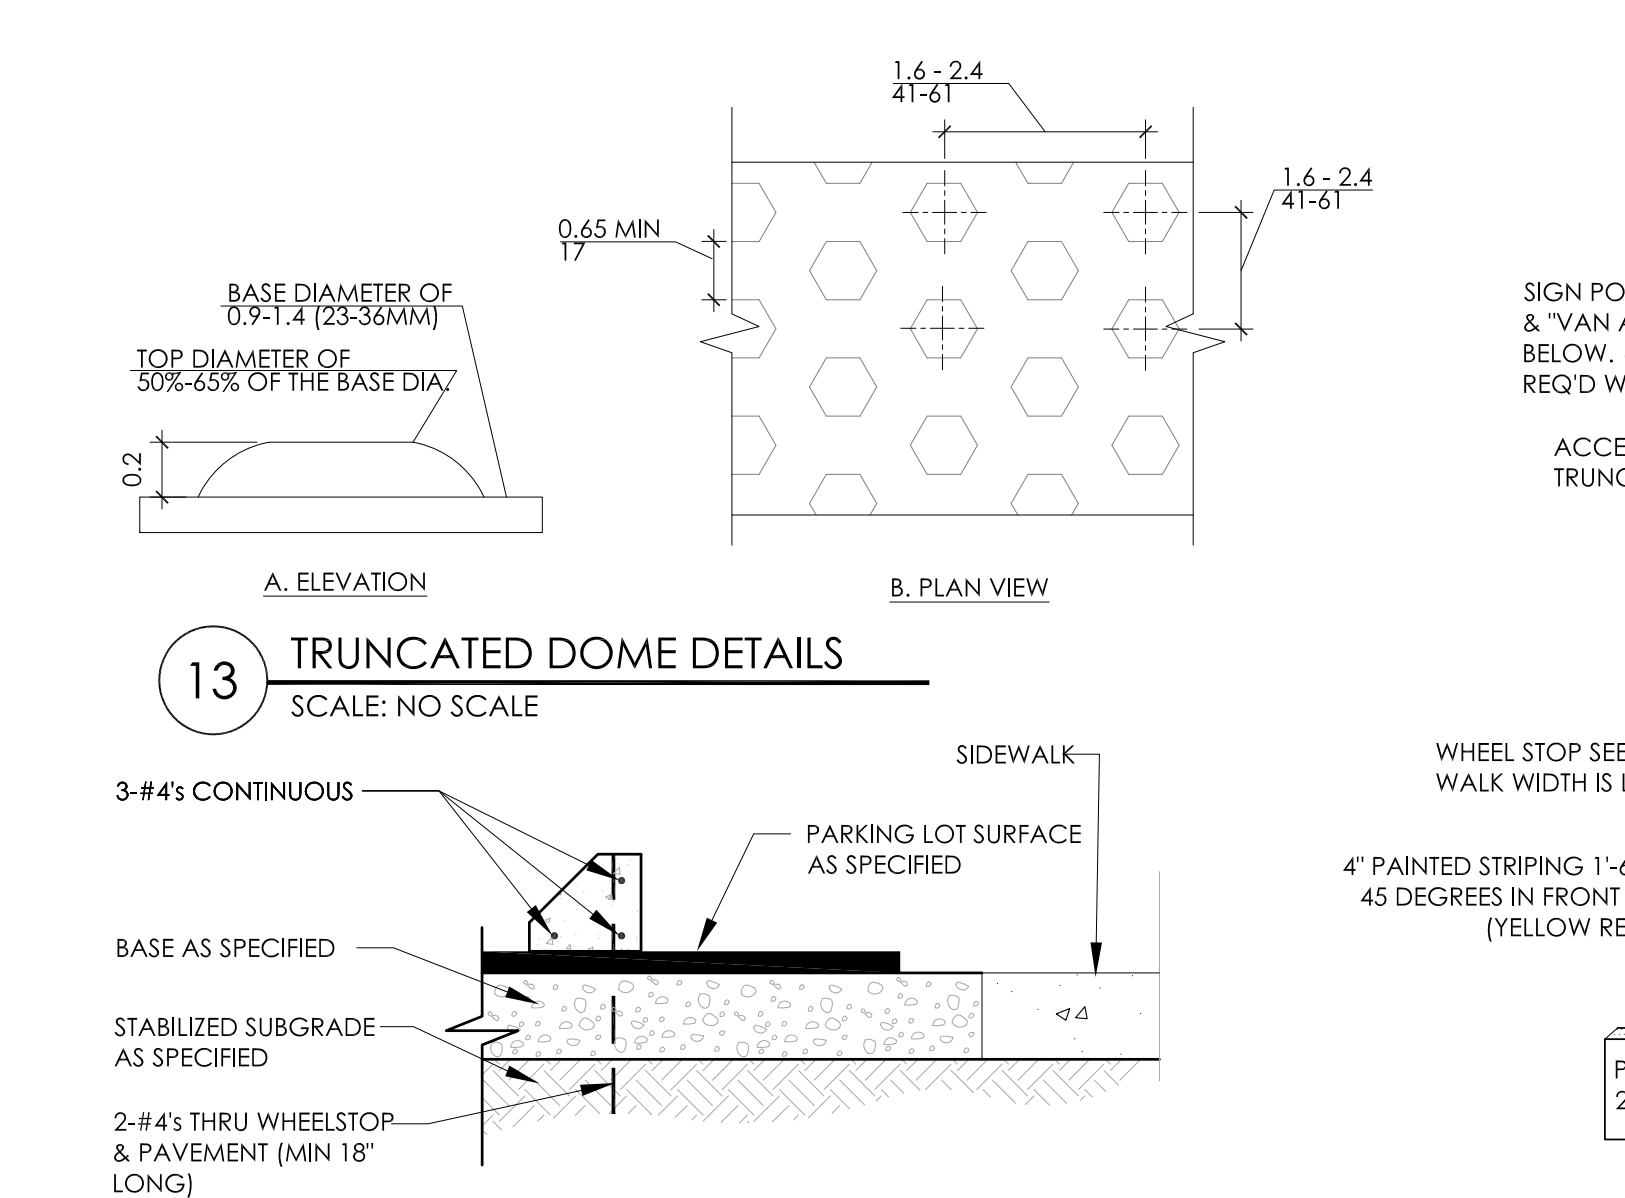




13 TRUNCATED DOME DETAILS  
SCALE: NO SCALE

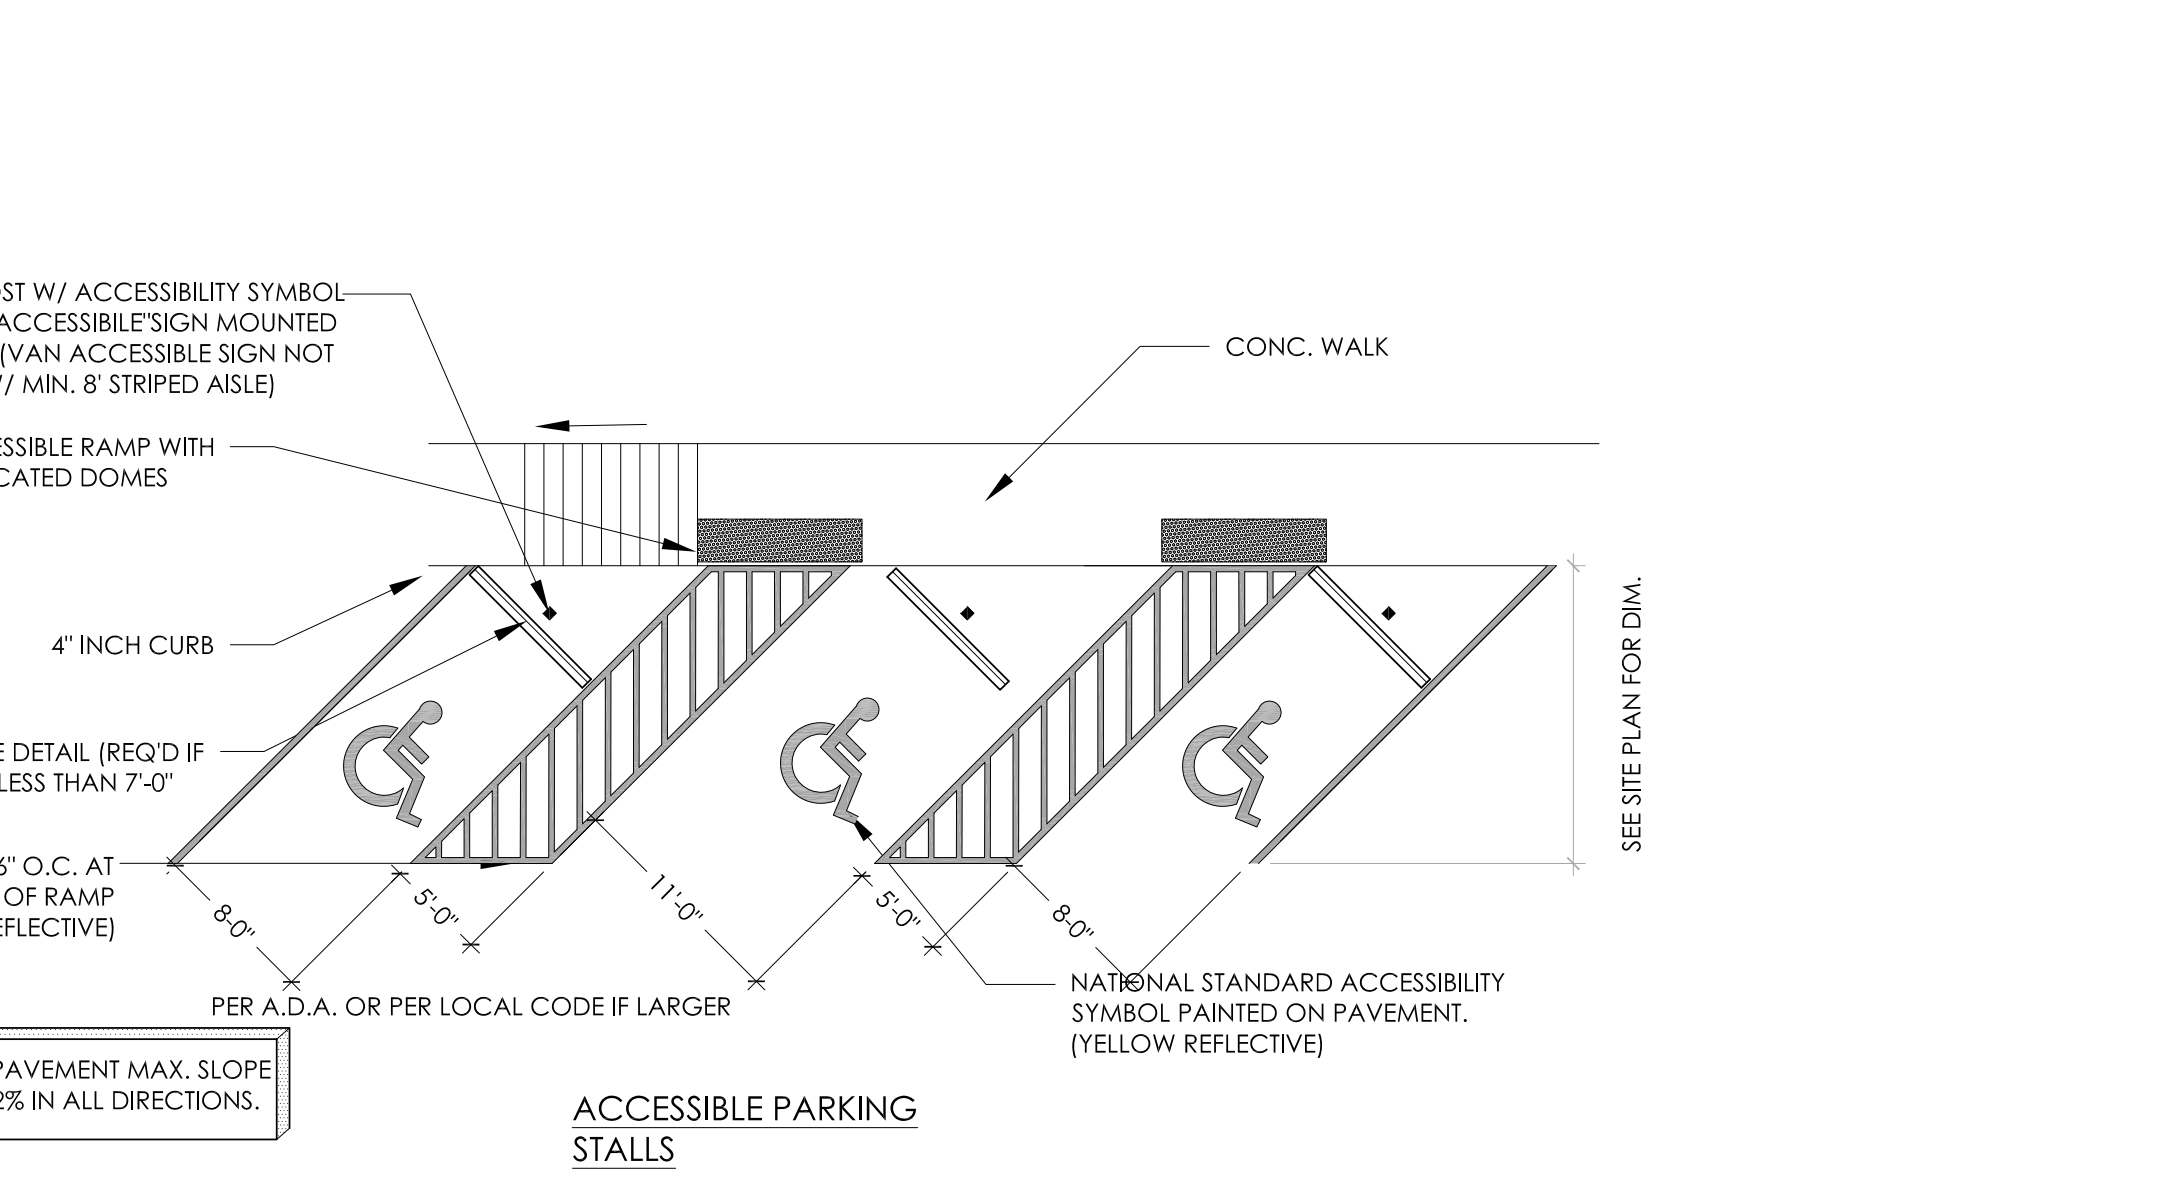

14 PARKING BLOCK DETAIL  
SCALE: NO SCALE

15 ACCESSIBLE PARKING/RAMP DETAIL  
SCALE: NO SCALE

No.	1	Date	3.4.21	By	DB	Notes	FOR SUBMITTAL TO PLANNING
Drawn By:	DB	Checked:	SB	Scale:	AS NOTED	Date:	1.14.21

 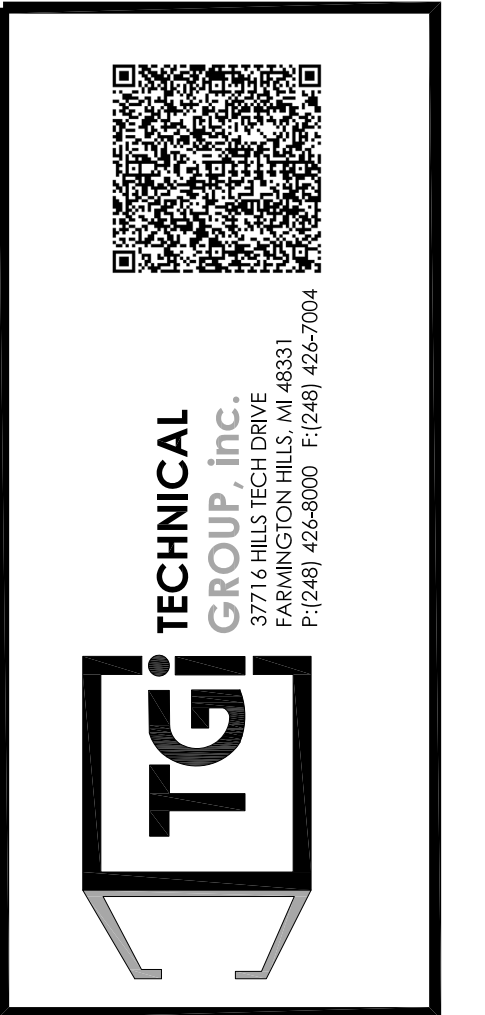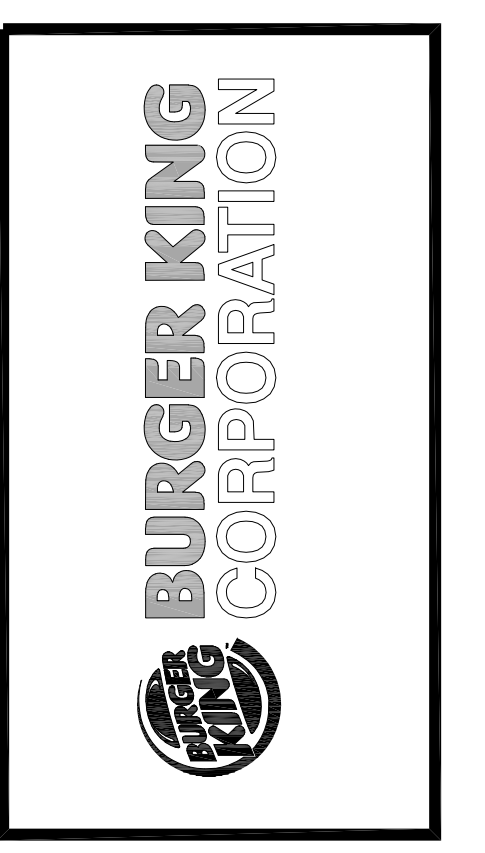

PROJECT: BURGER KING #13487  
6315 PERMETER DR.  
DUBLIN, OH 43016


SHEET TITLE: SITE DETAILS

DO NOT SCALE THE PRINT. USE FIGURED DIMENSIONS ONLY.


JOB #

IG-20632

C-3

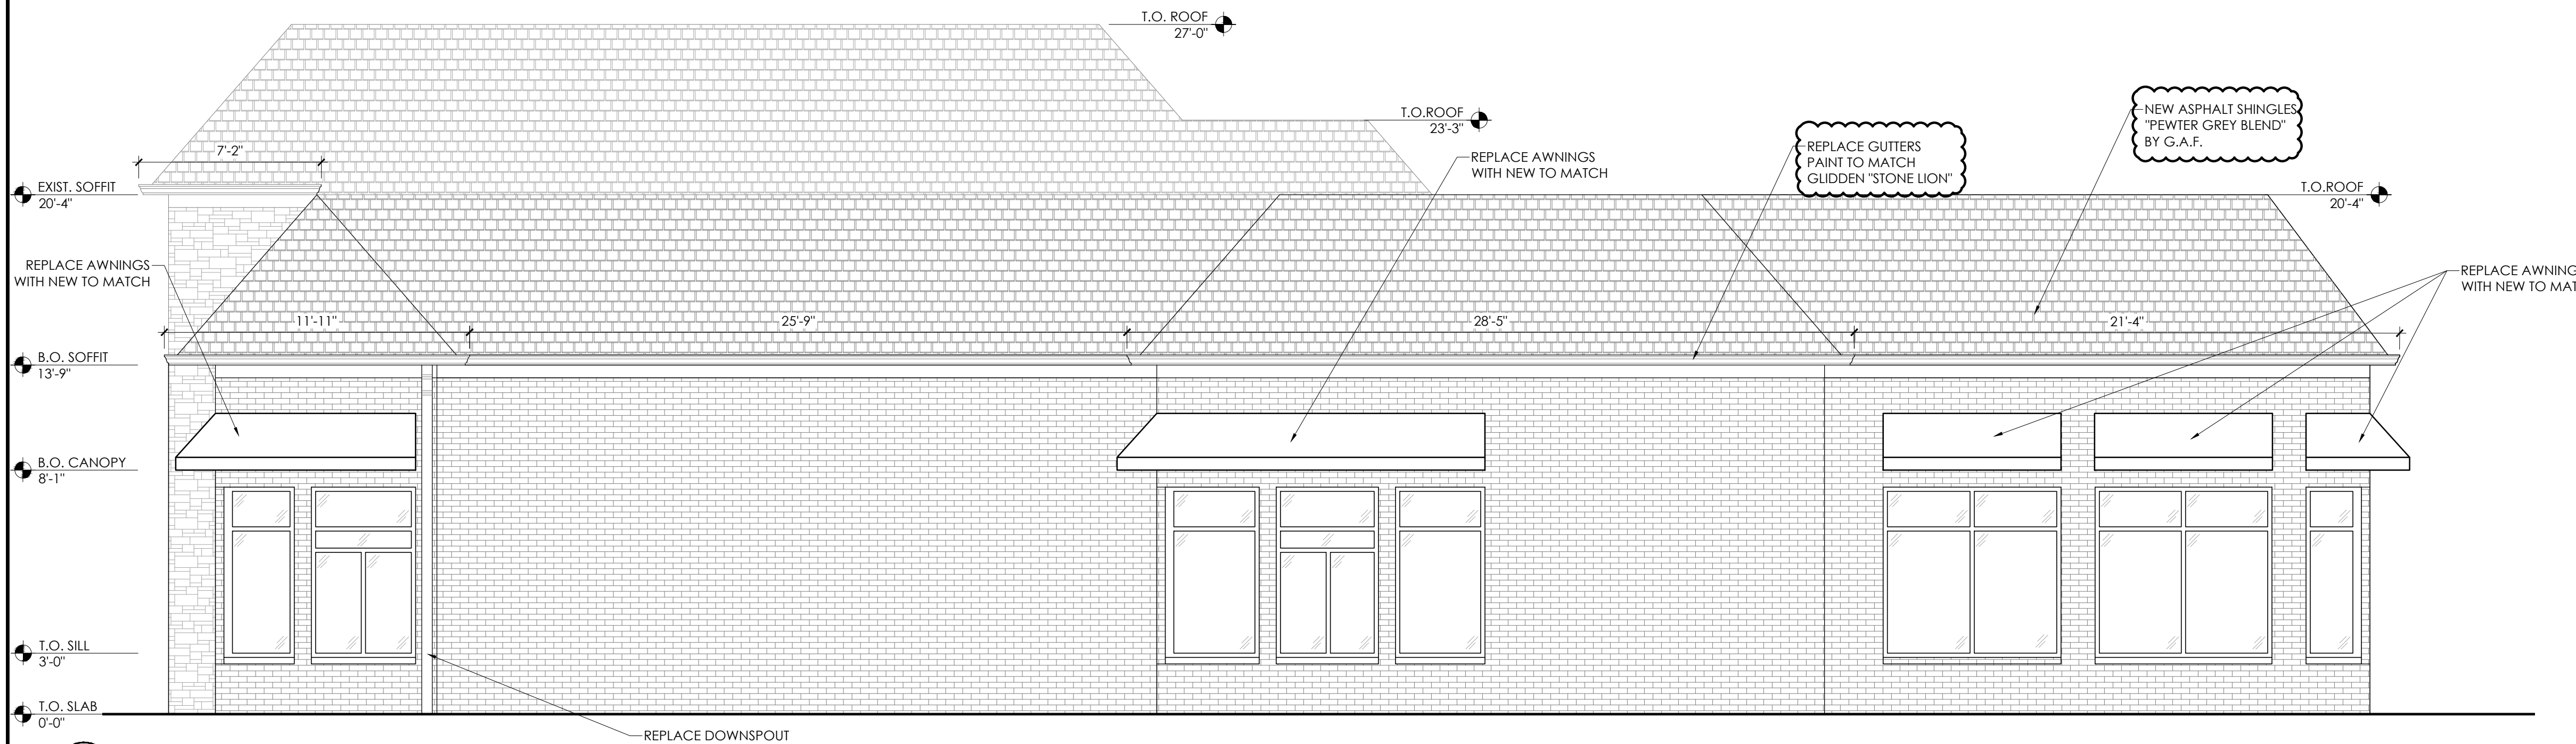

1 DRIVE THRU ELEVATION  
SCALE: 1/4" = 1'-0"

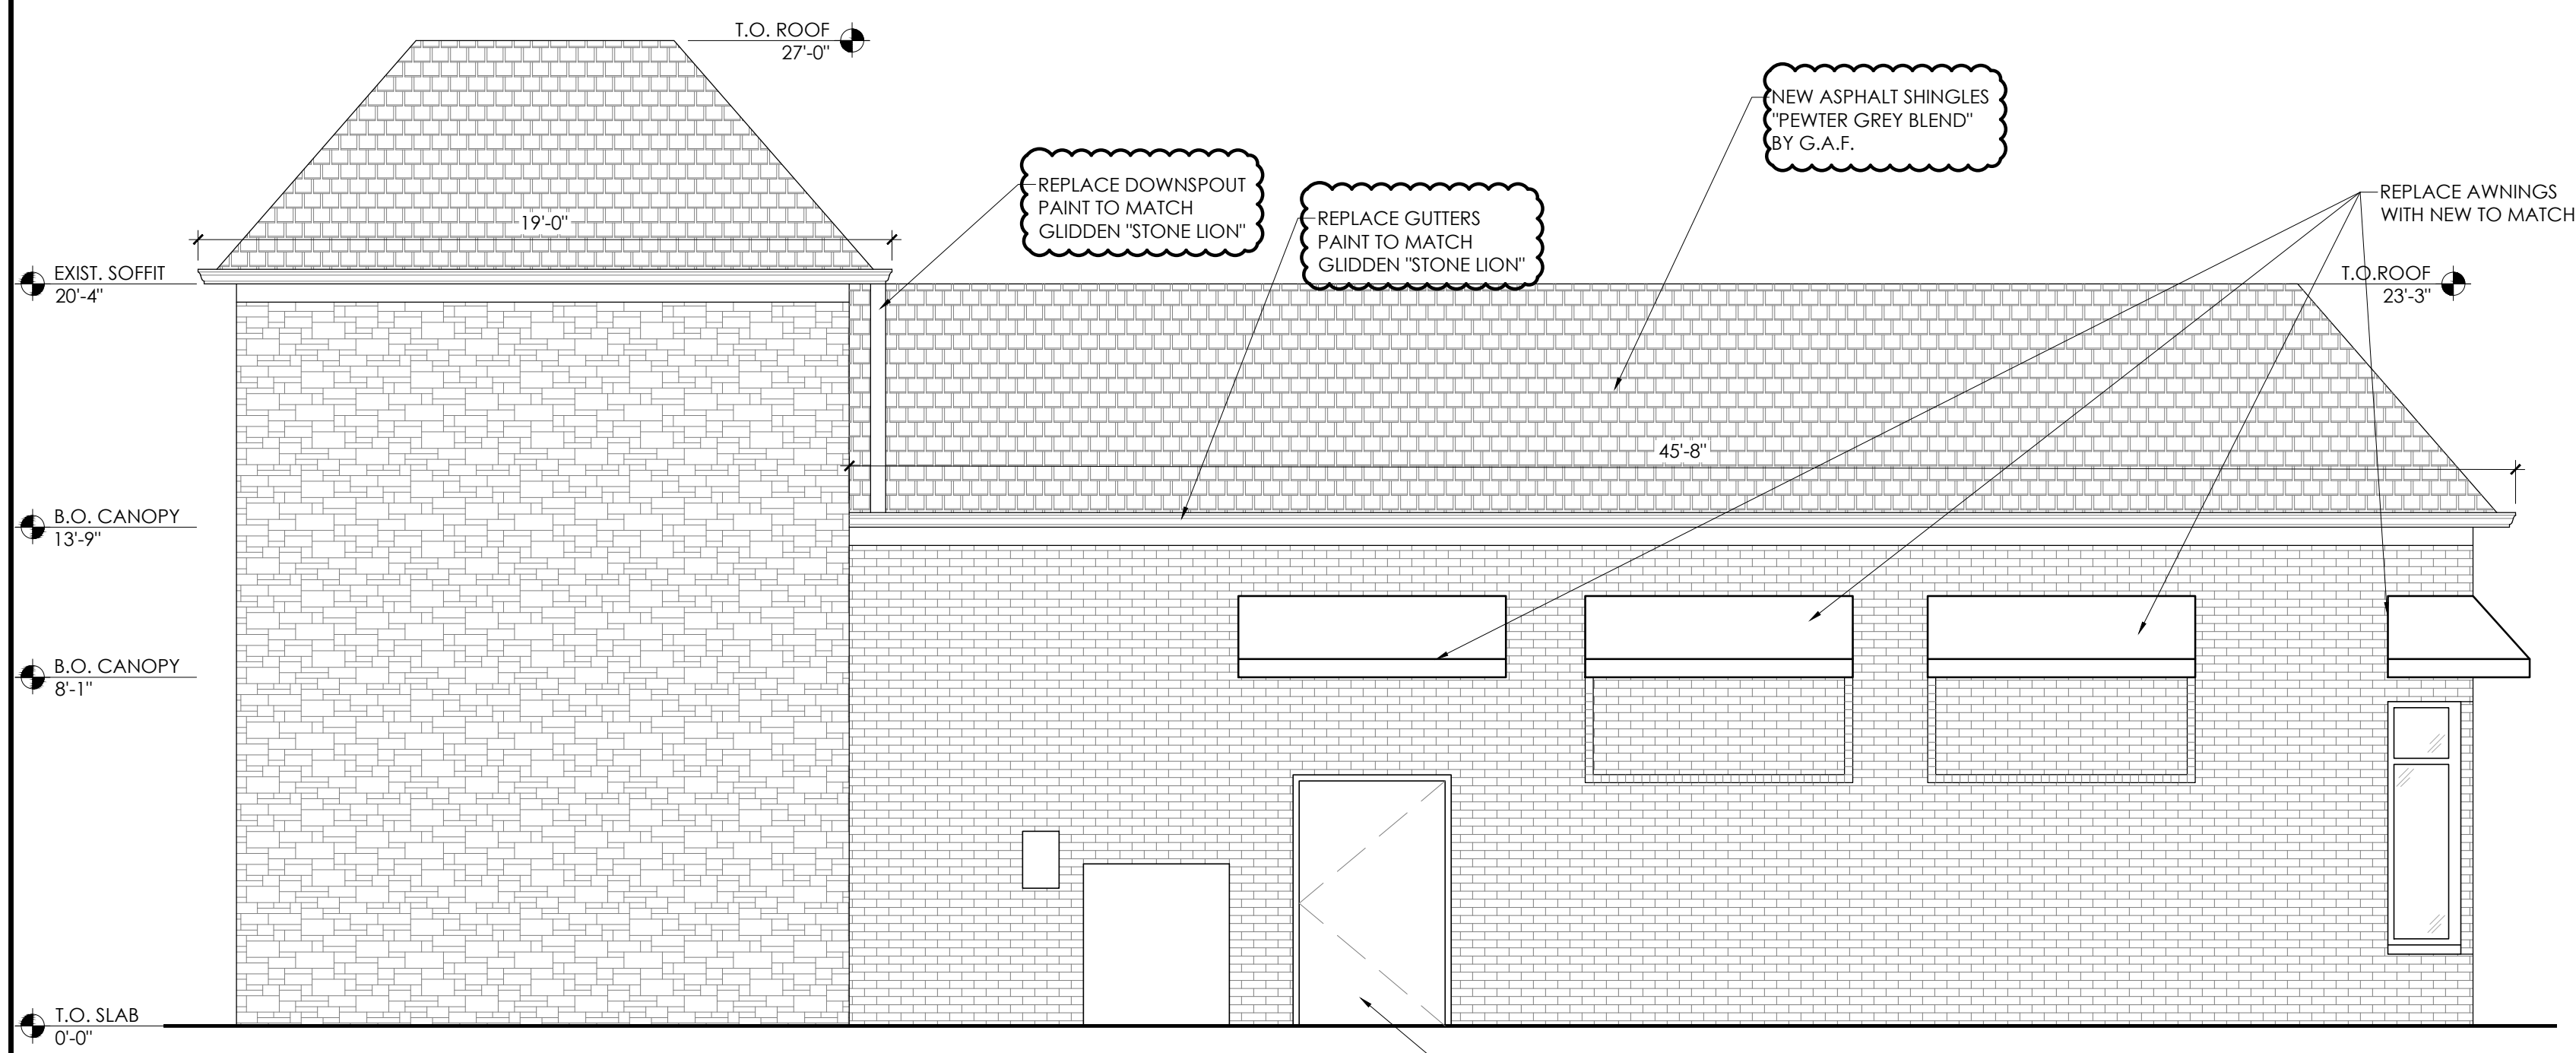


2 REAR ELEVATION  
SCALE: 1/4" = 1'-0"

TAG KEY	SECTION TAG	DOOR TAG
	SEE SHEET A-1.1	

No.	Date	By	Notes
1	3.4.21	DB	FOR SUBMITTAL TO PLANNING
2	4.14.21	DB	FOR SUBMITTAL TO PLANNING
Drawn By: DB			
Checked: SB			
Scale: AS NOTED			
Date: 1.16.21			

ALL RIGHTS RESERVED. NO PART OF THESE DRAWINGS OR SPECIFICATIONS MAY BE COPIED, REPRODUCED, OR USED IN CONNECTION WITH ANY WORK, OTHER THAN THE SPECIFIC PROJECT FOR WHICH THEY HAVE BEEN PREPARED, WITHOUT PRIOR WRITTEN AUTHORIZATION FROM THE ARCHITECT.

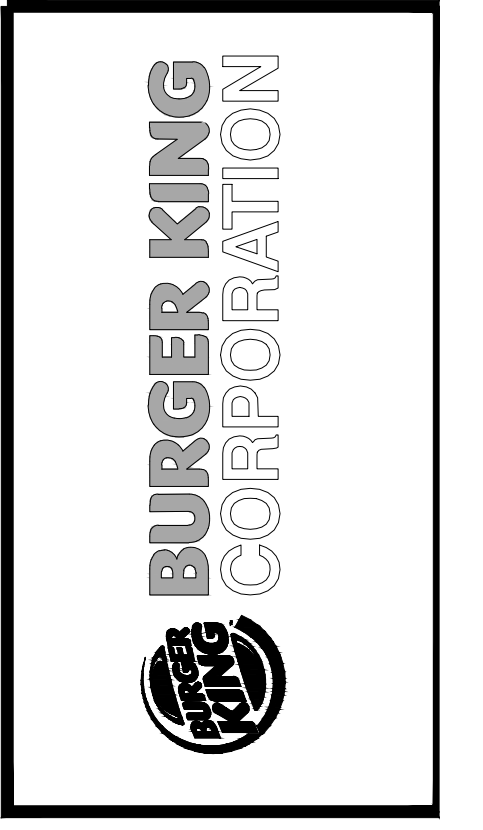

TECHNICAL GROUP, Inc.  
7700 WILSON AVENUE  
FAVINGDON HILLS, OH 43123  
P: (248) 426-6000 F: (248) 426-7004




PROJECT BURGER KING #13487 6315 PERIMETER DR. DUBLIN, OH 43016	SHEET TITLE PROPOSED EXTERIOR ELEVATIONS
JOB # TG-20632	
SHEET A-2.1	

DO NOT SCALE THIS PRINT. USE FIGURED DIMENSIONS ONLY.



**1 MAIN ENTRY ELEVATION**  
SCALE: 1/4" = 1'-0"

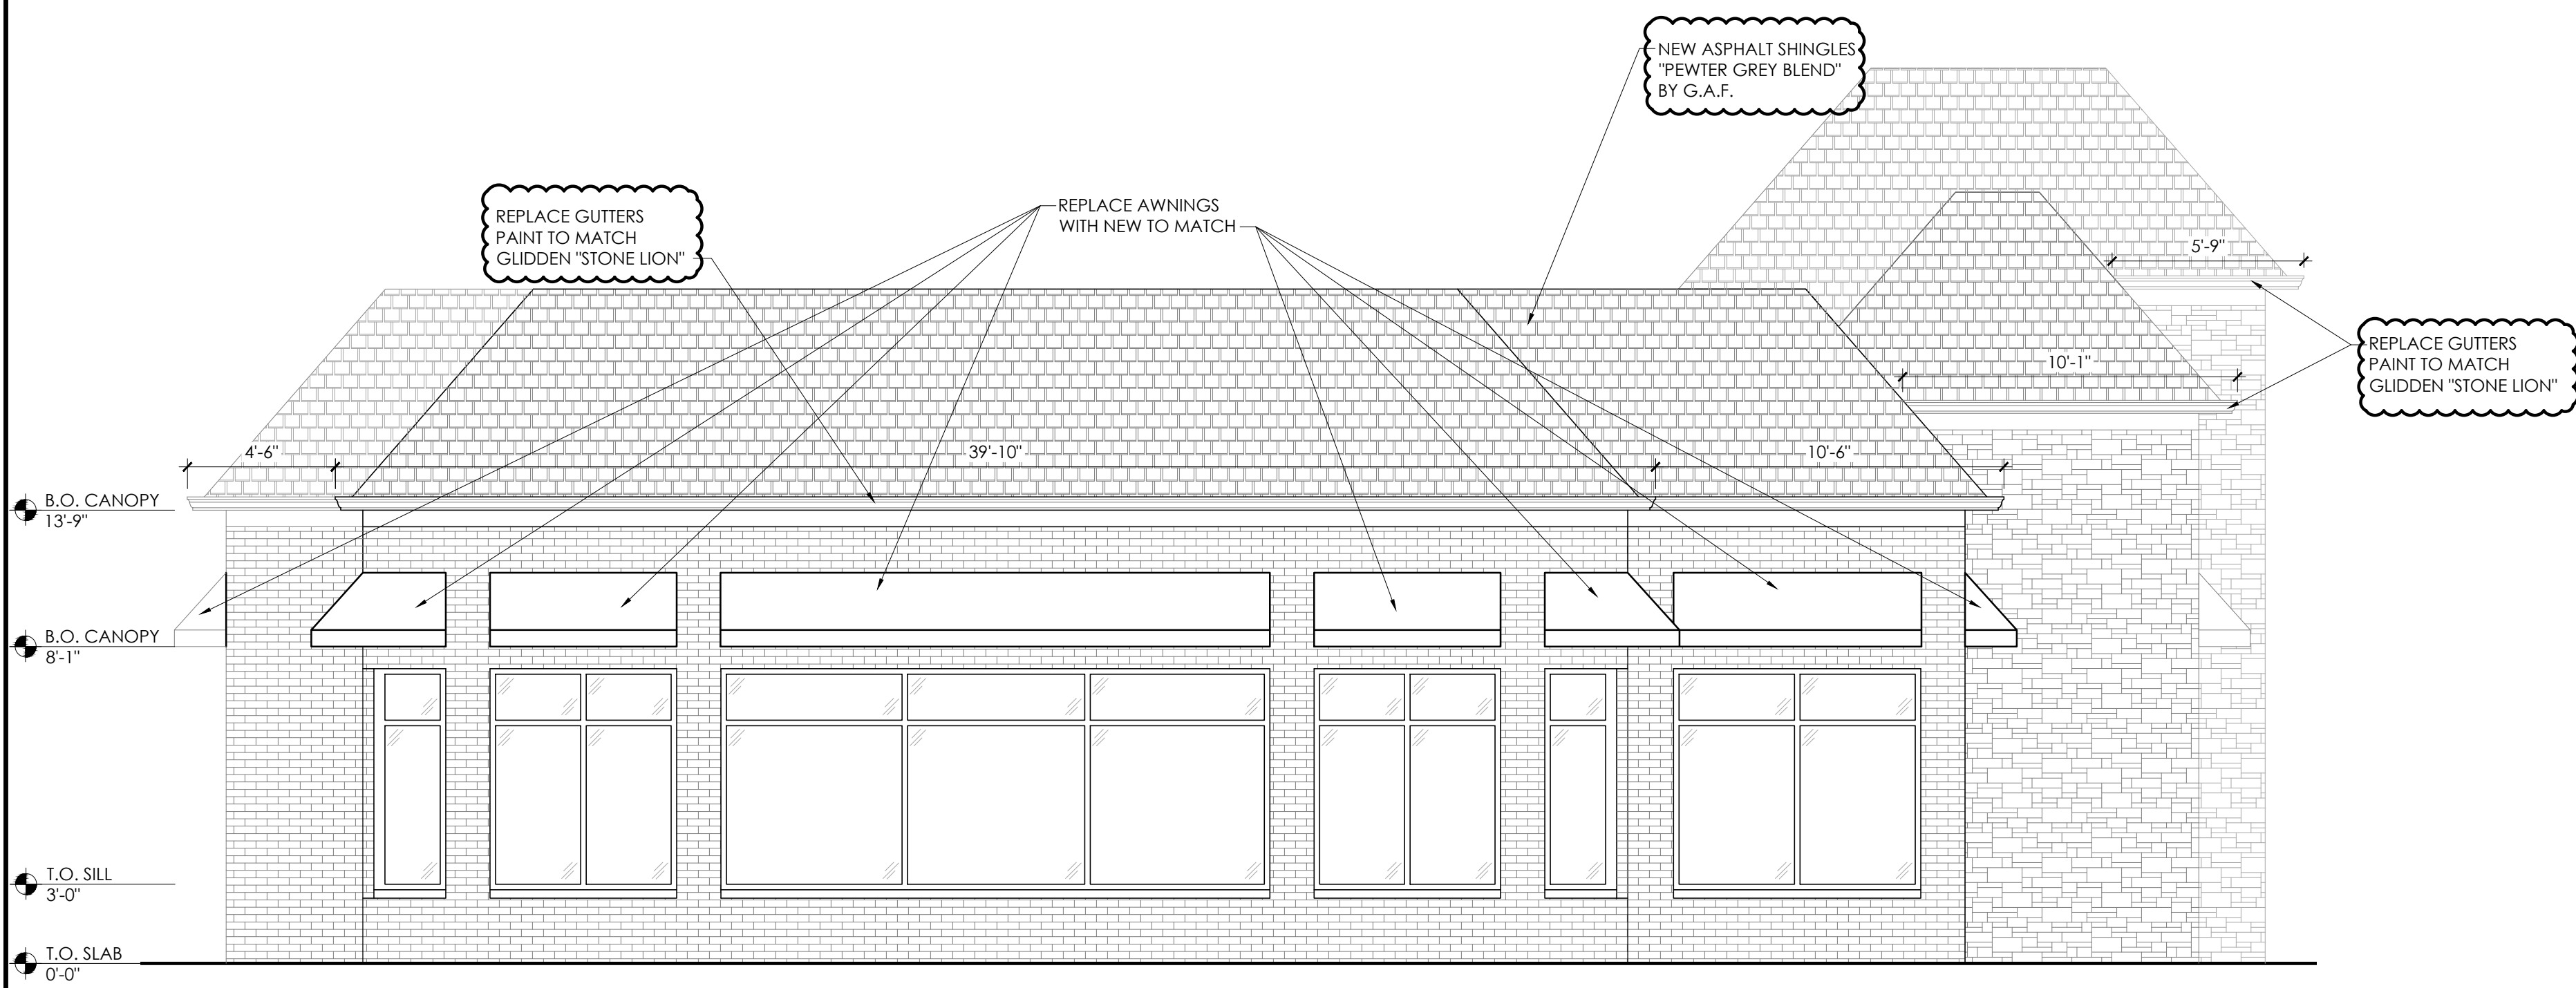



**2 FRONT ELEVATION**  
SCALE: 1/4" = 1'-0"


TAG KEY	SECTION TAG	DOOR TAG
		SEE SHEET A-1.1

No.	Date	By	Notes
1	3.4.21	DB	FOR SUBMITTAL TO PLANNING
2	4.14.21	DB	FOR SUBMITTAL TO PLANNING
Drawn By: DB			
Checked: SB			
Scale: AS NOTED			
Date: 1.16.21			

ALL RIGHTS RESERVED. NO PART OF THESE DRAWINGS OR SPECIFICATIONS MAY BE COPIED, REPRODUCED, OR USED IN CONNECTION WITH ANY WORK, OTHER THAN THE SPECIFIC PROJECT FOR WHICH THEY HAVE BEEN PREPARED, WITHOUT PRIOR WRITTEN AUTHORIZATION FROM THE ARCHITECT.

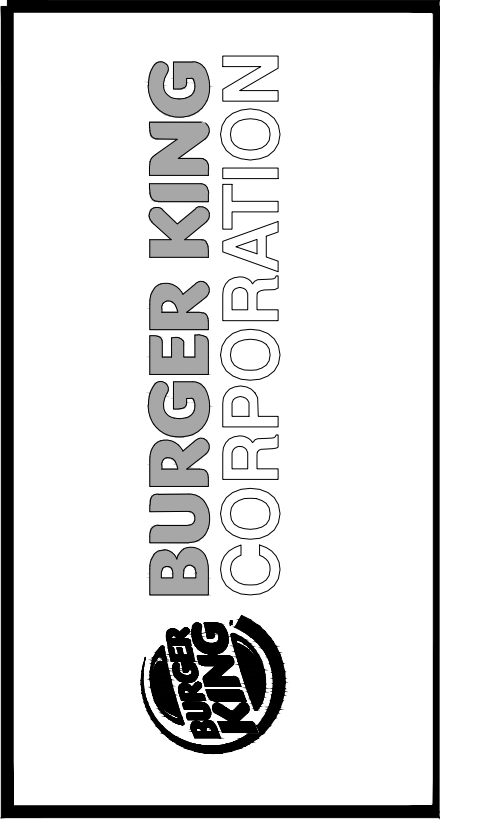**TECHNICAL GROUP, Inc.**  
7700 WILSON AVENUE, SUITE 400  
FAVINGTON HILLS, OH 48331  
P: (248) 426-6000 F: (248) 426-7004

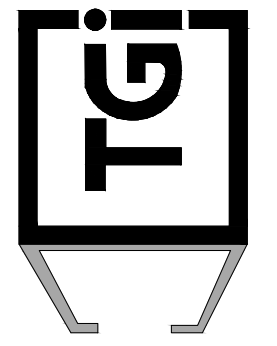


PROJECT BURGER KING #13487 6315 PERIMETER DR. DUBLIN, OH 43016	SHEET TITLE PROPOSED EXTERIOR ELEVATIONS
JOB # TG-20632	
SHEET A-2	

DO NOT SCALE THIS PRINT. USE FIGURED DIMENSIONS ONLY.