

BEHAL SAMPSON DIETZ

990 WEST THIRD AVE.
COLUMBUS, OHIO 43212


PARKING REQUIREMENTS:

30 S. HIGH, 2000 GSF
EATING & DRINKING: 10/1000GSF
20 SPACES REQUIRED

32 S. HIGH, 1700 GSF
EATING & DRINKING: 10/1000GSF
17 SPACES REQUIRED

6 SPACES PROVIDED ON SITE
3 STREET PARKING SPACES
9 TOTAL PROVIDED

18 REMAINING SPACES TO BE PROVIDED VIA PUBLIC PARKING LOTS LOCATED AT:
-DARBY STREET LOT
-FRANKLIN STREET LOT
-JOHN WRIGHT LOT
-MILL LANE LOT

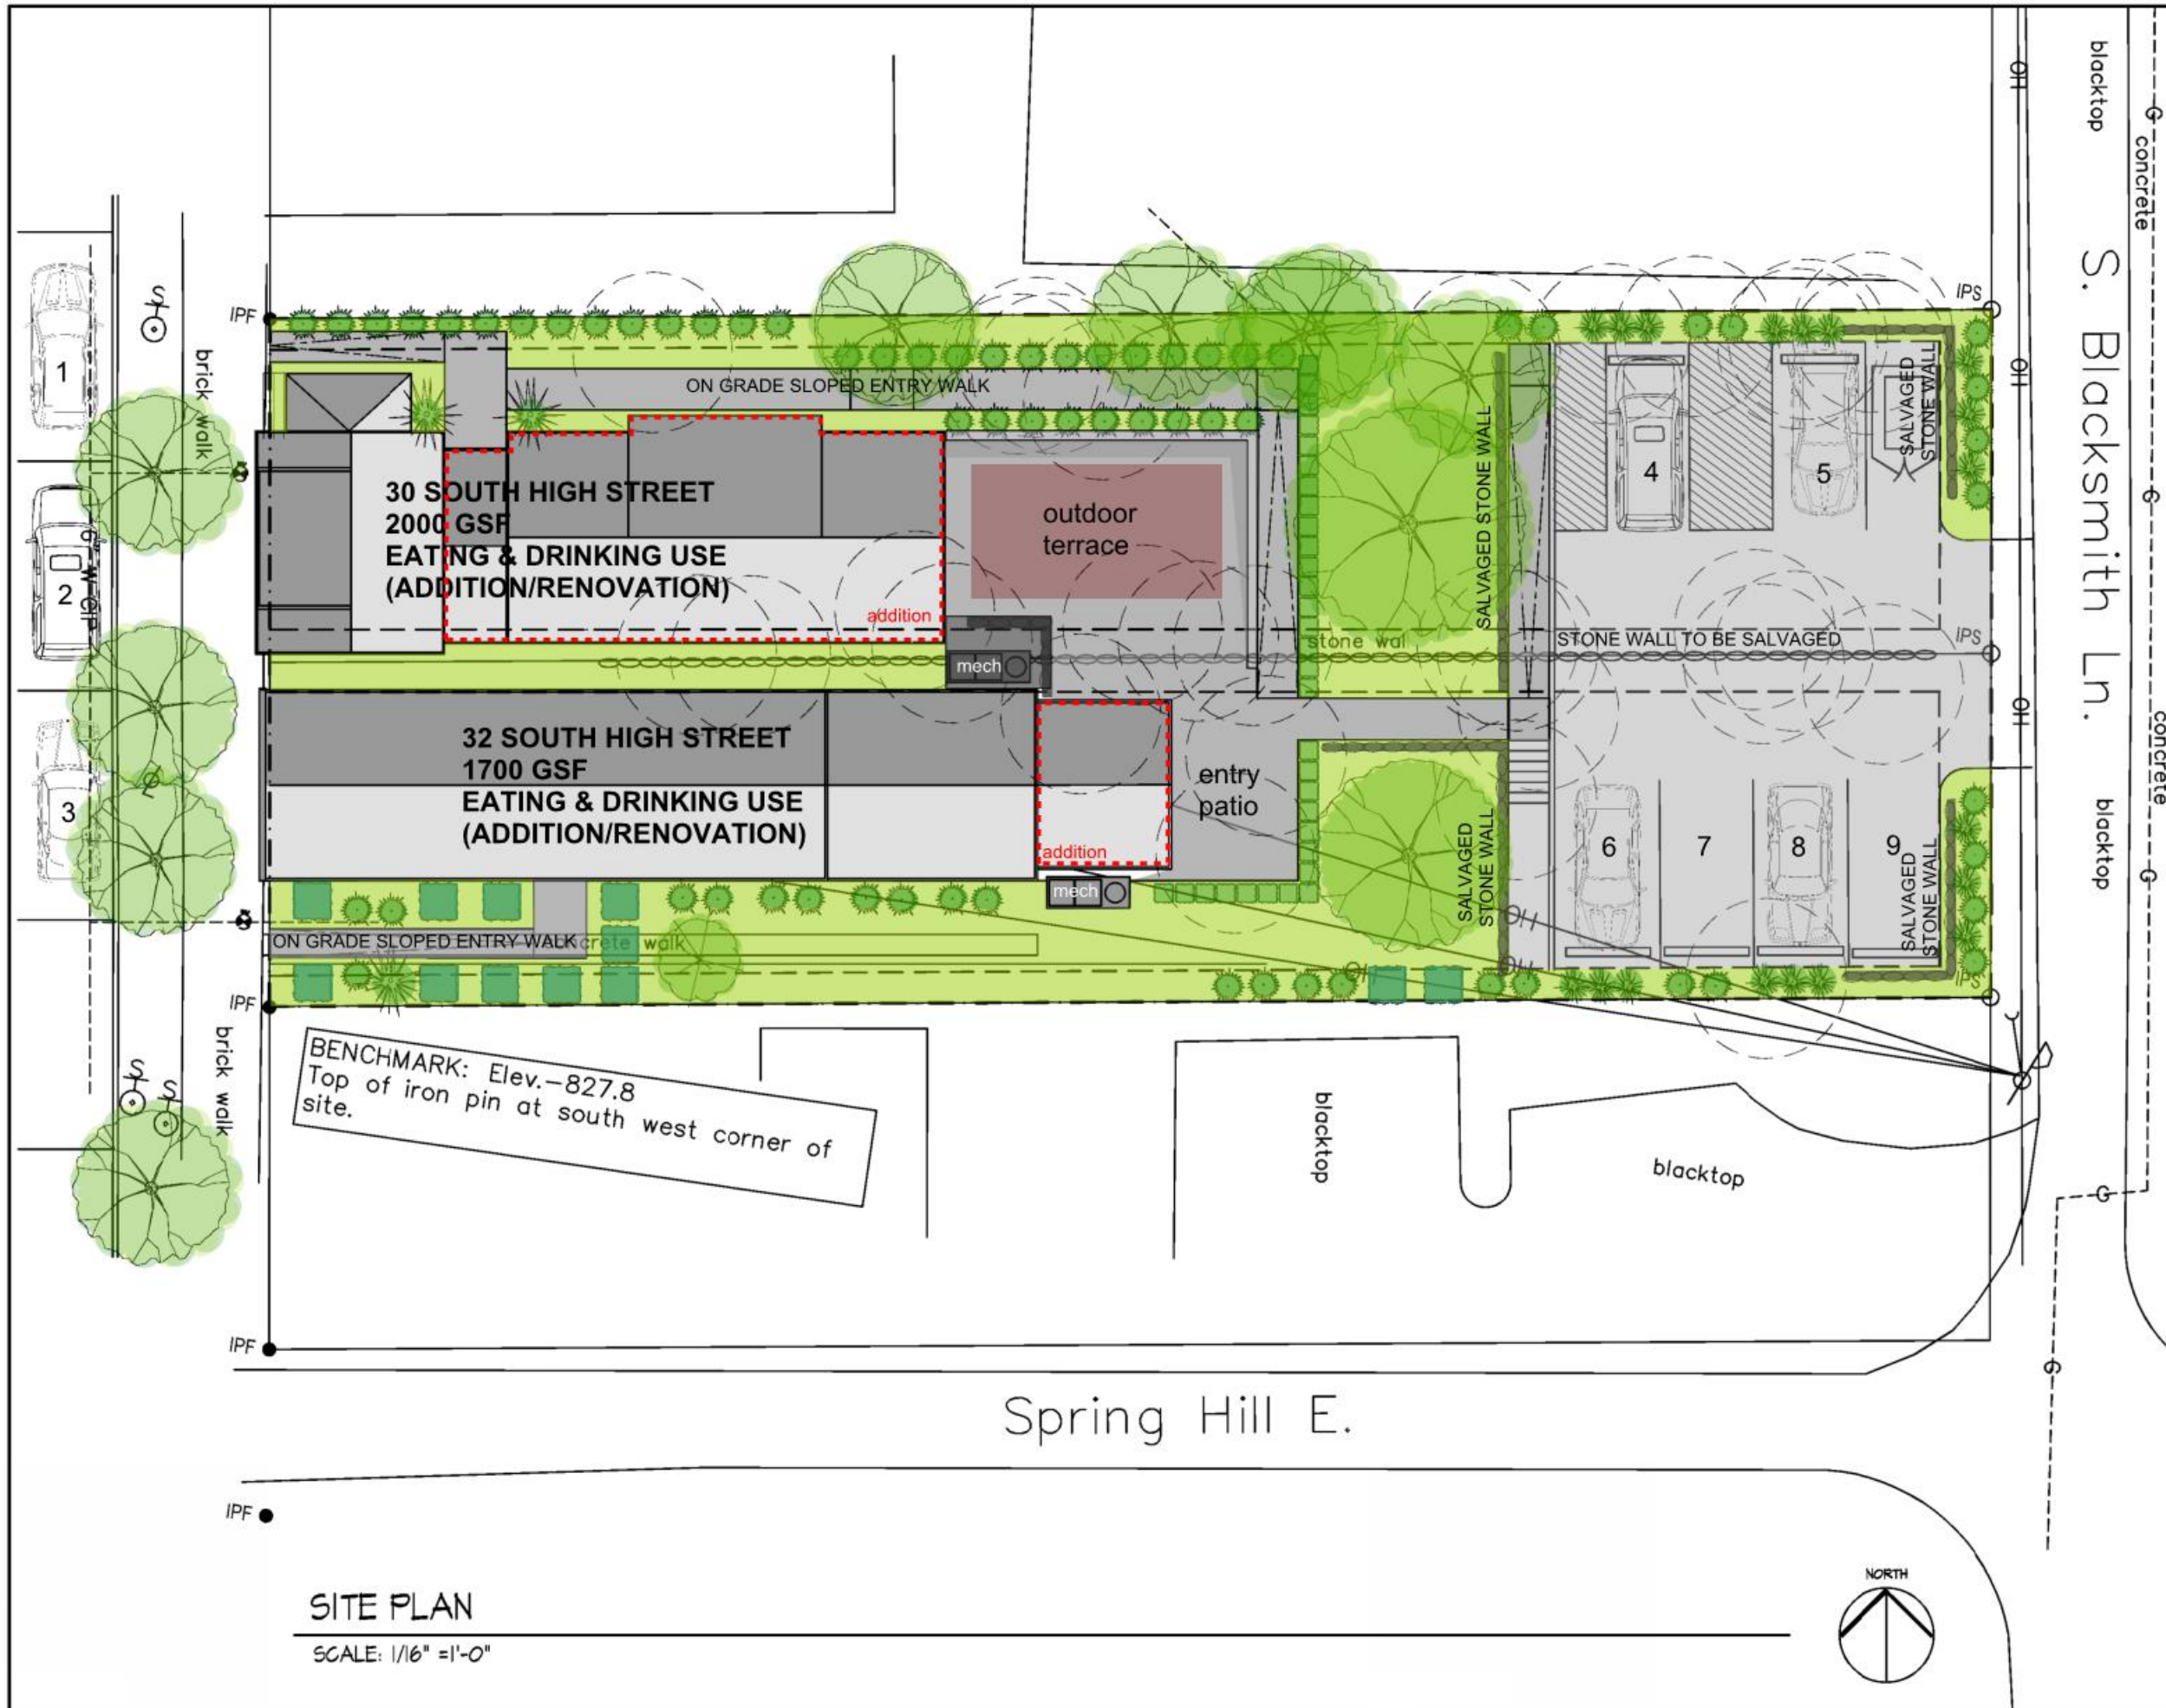

SITE PLAN

SCALE: 1/16" = 1'-0"



30 & 32 S. HIGH STREET

BRIDGE STREET DISTRICT
DUBLIN, OHIO
10.17.2018

