




OHM


ARCHITECTS ENGINEERS PLANNERS

580 N. 4TH STREET
COLUMBUS, OH 43215

OHM-ADVISORS.COM

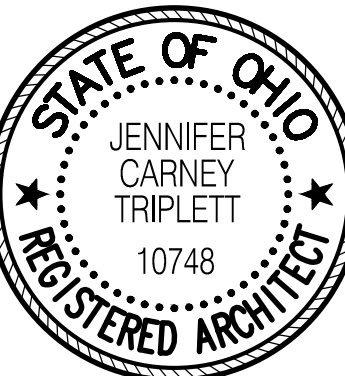


EXP. 12/31/21

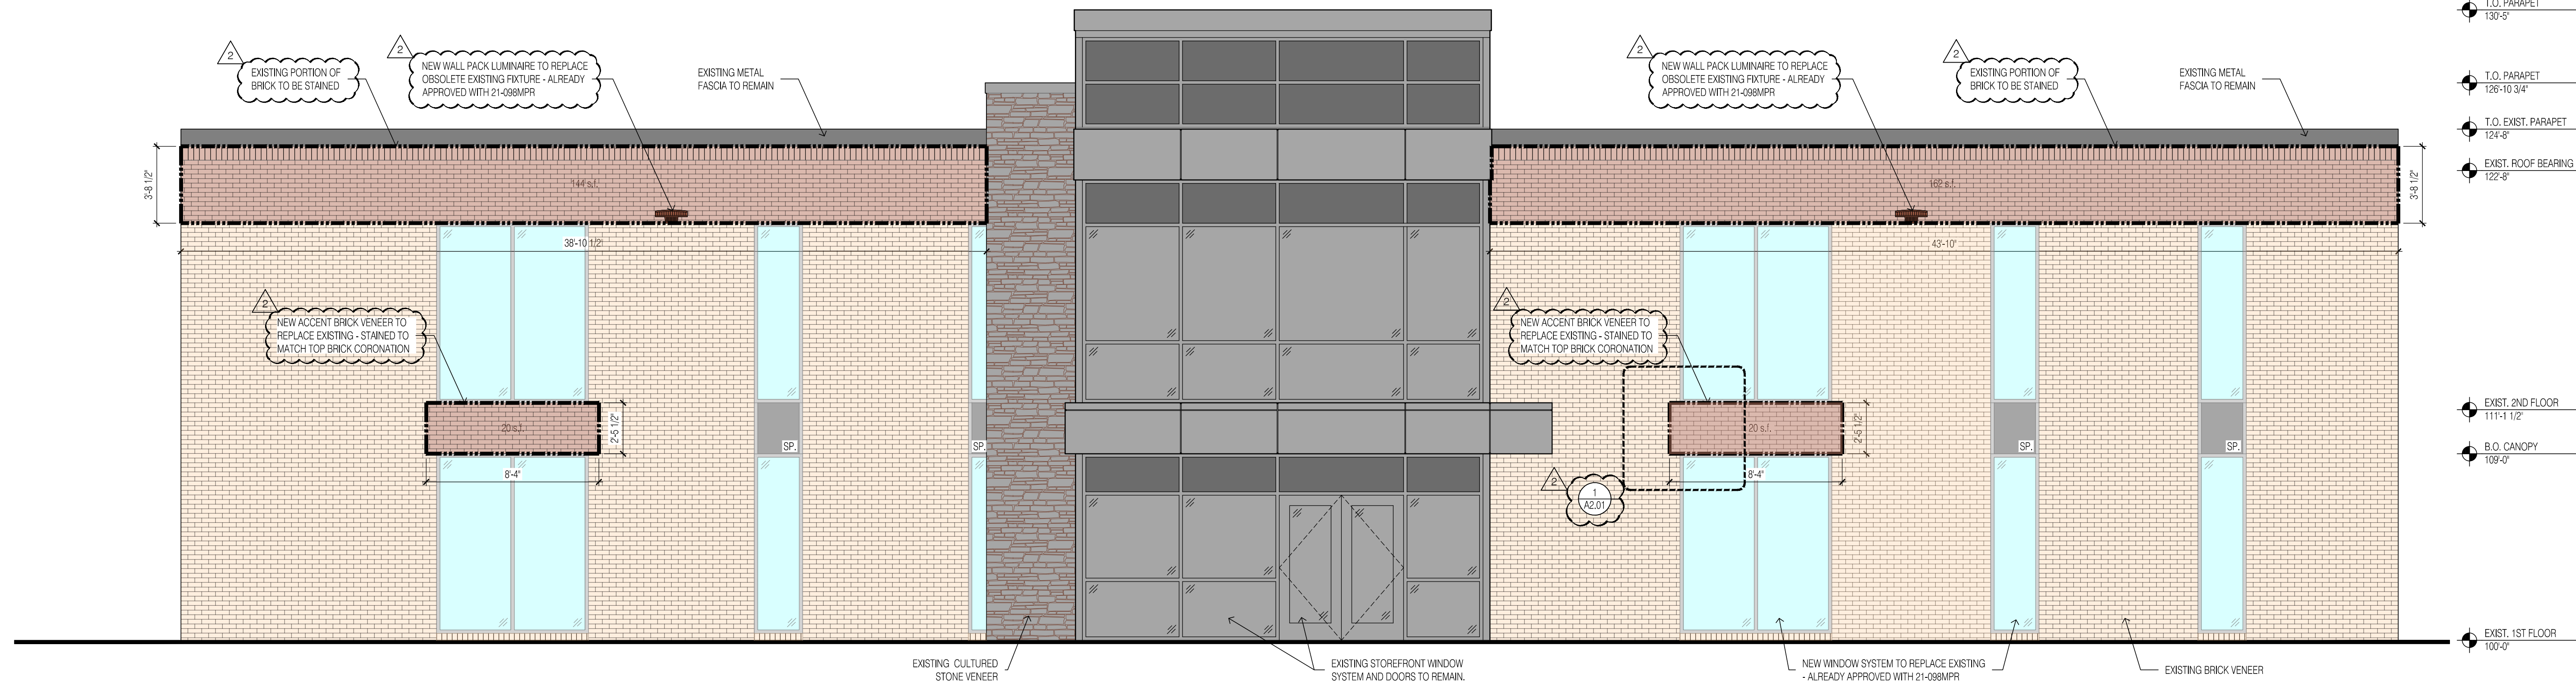


south elevation (2,773 s.f. of facade)

0.01% of brick to be replaced
11% of brick to be stained

Scale: 1/4"=1'-0"

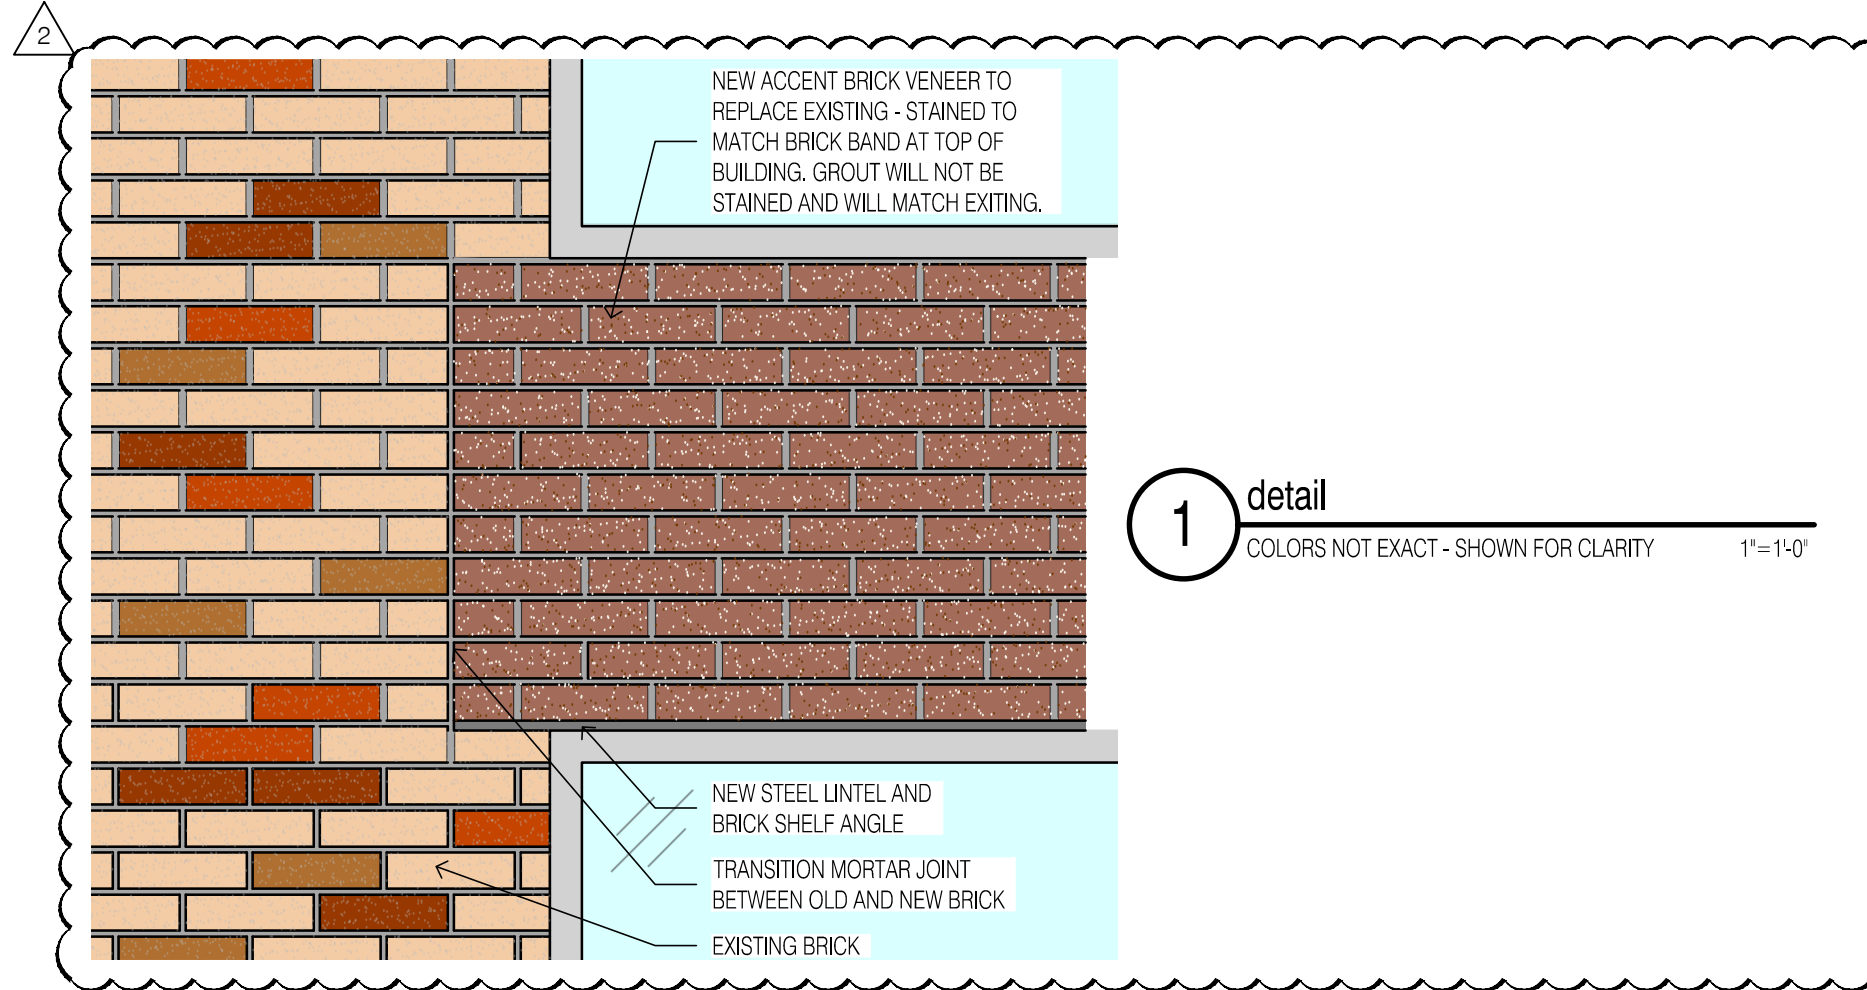

1 detail
COLORS NOT EXACT - SHOWN FOR CLARITY 1"=1'-0"

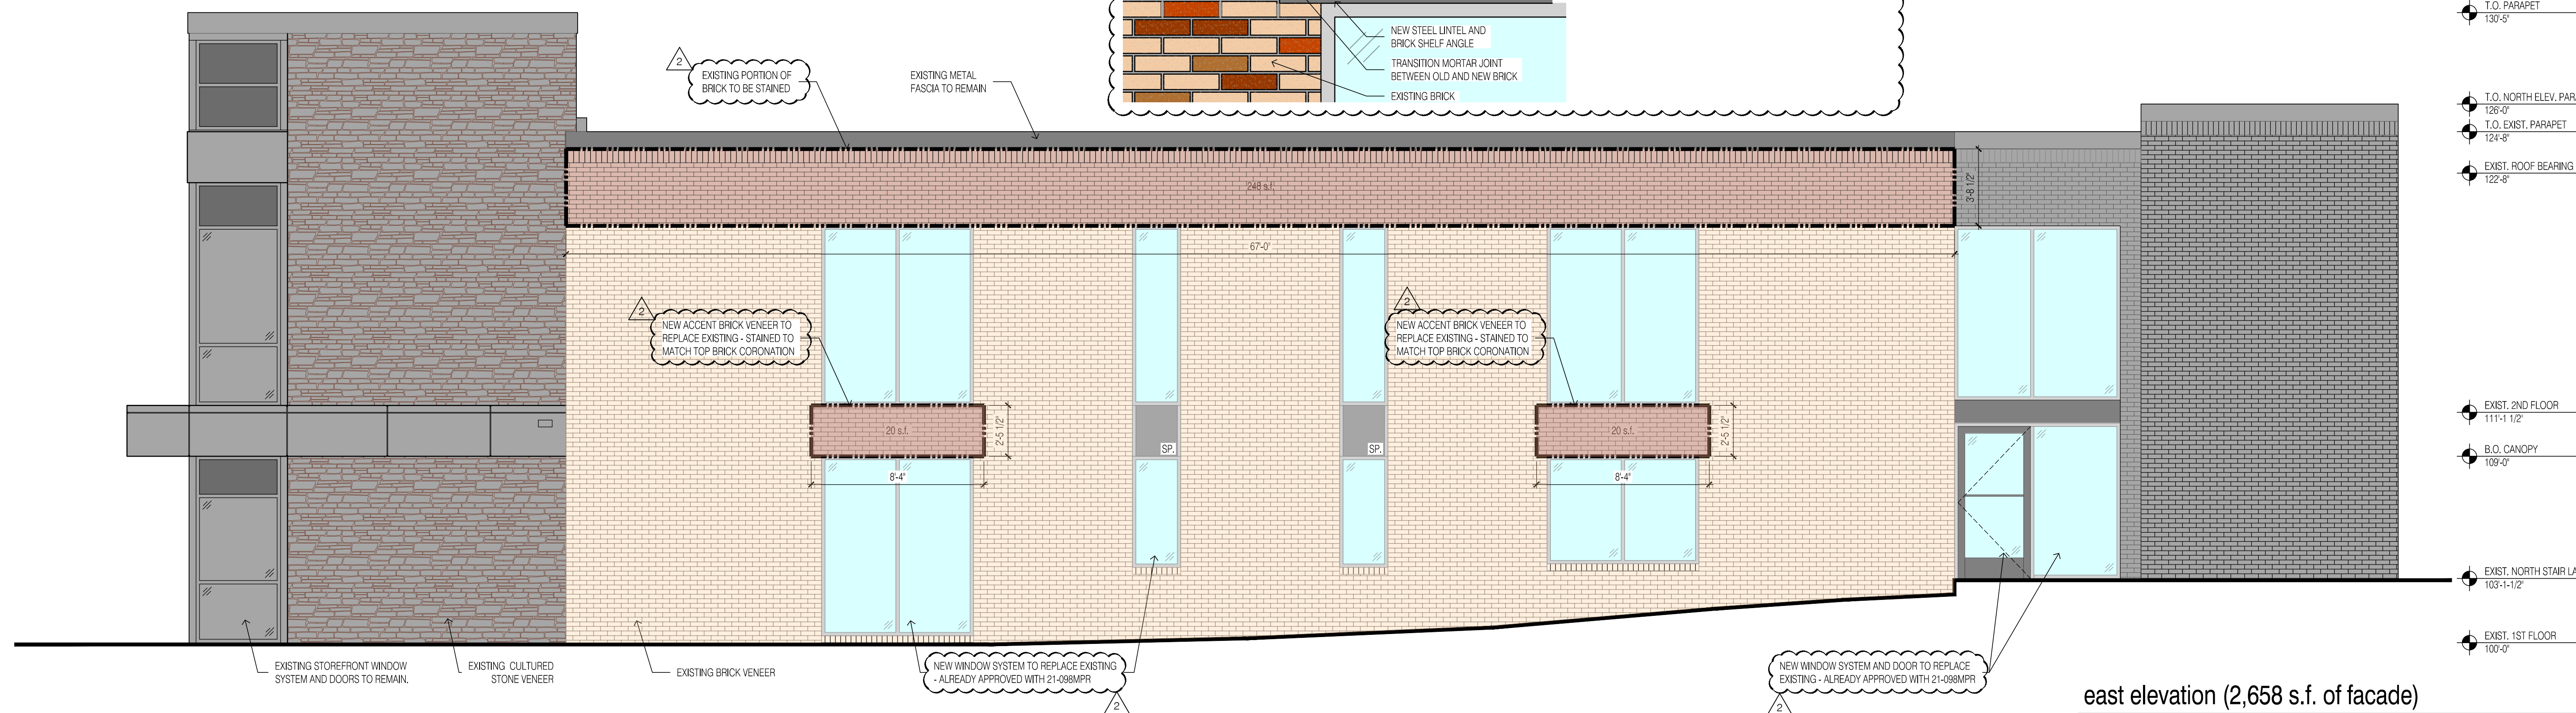

east elevation (2,658 s.f. of facade)

0.01% of brick to be replaced
9% of brick to be stained

Scale: 1/4"=1'-0"

- TOTAL 4 ELEVATIONS: 10,364 S.F.
- TOTAL BRICK REPLACEMENT: 80 S.F. (0.008% OF TOTAL FACADE)
- TOTAL BRICK STAINING: 1,195 S.F. (11.5% OF TOTAL FACADE)


ISSUE: PERMIT SET
REVISIONS:
1. 1ST SUBMISSION
2. SECOND ART SUBMISSION

DATE: 03/22/2021
PROJ. NUMBER: 832200170
ENGR/ARCH: JCT
MUNICIPALITY: DUBLIN
COUNTY: FRANKLIN
CADD: NEW


TENANT IMPROVEMENTS FOR
OHIO HEALTH PRIMARY CARE PHYSICIANS
250 W. BRIDGE ST.
DUBLIN, OHIO 43017

A2.01

COPYRIGHT 2019 OHM ALL DRAWINGS AND WRITTEN MATERIALS APPEARING HEREIN CONSTITUTE THE ORIGINAL AND UNPUBLISHED WORK OF OHM AND THE SAME MAY NOT BE DUPLICATED, DISTRIBUTED OR DISCLOSED WITHOUT PRIOR WRITTEN CONSENT OF OHM

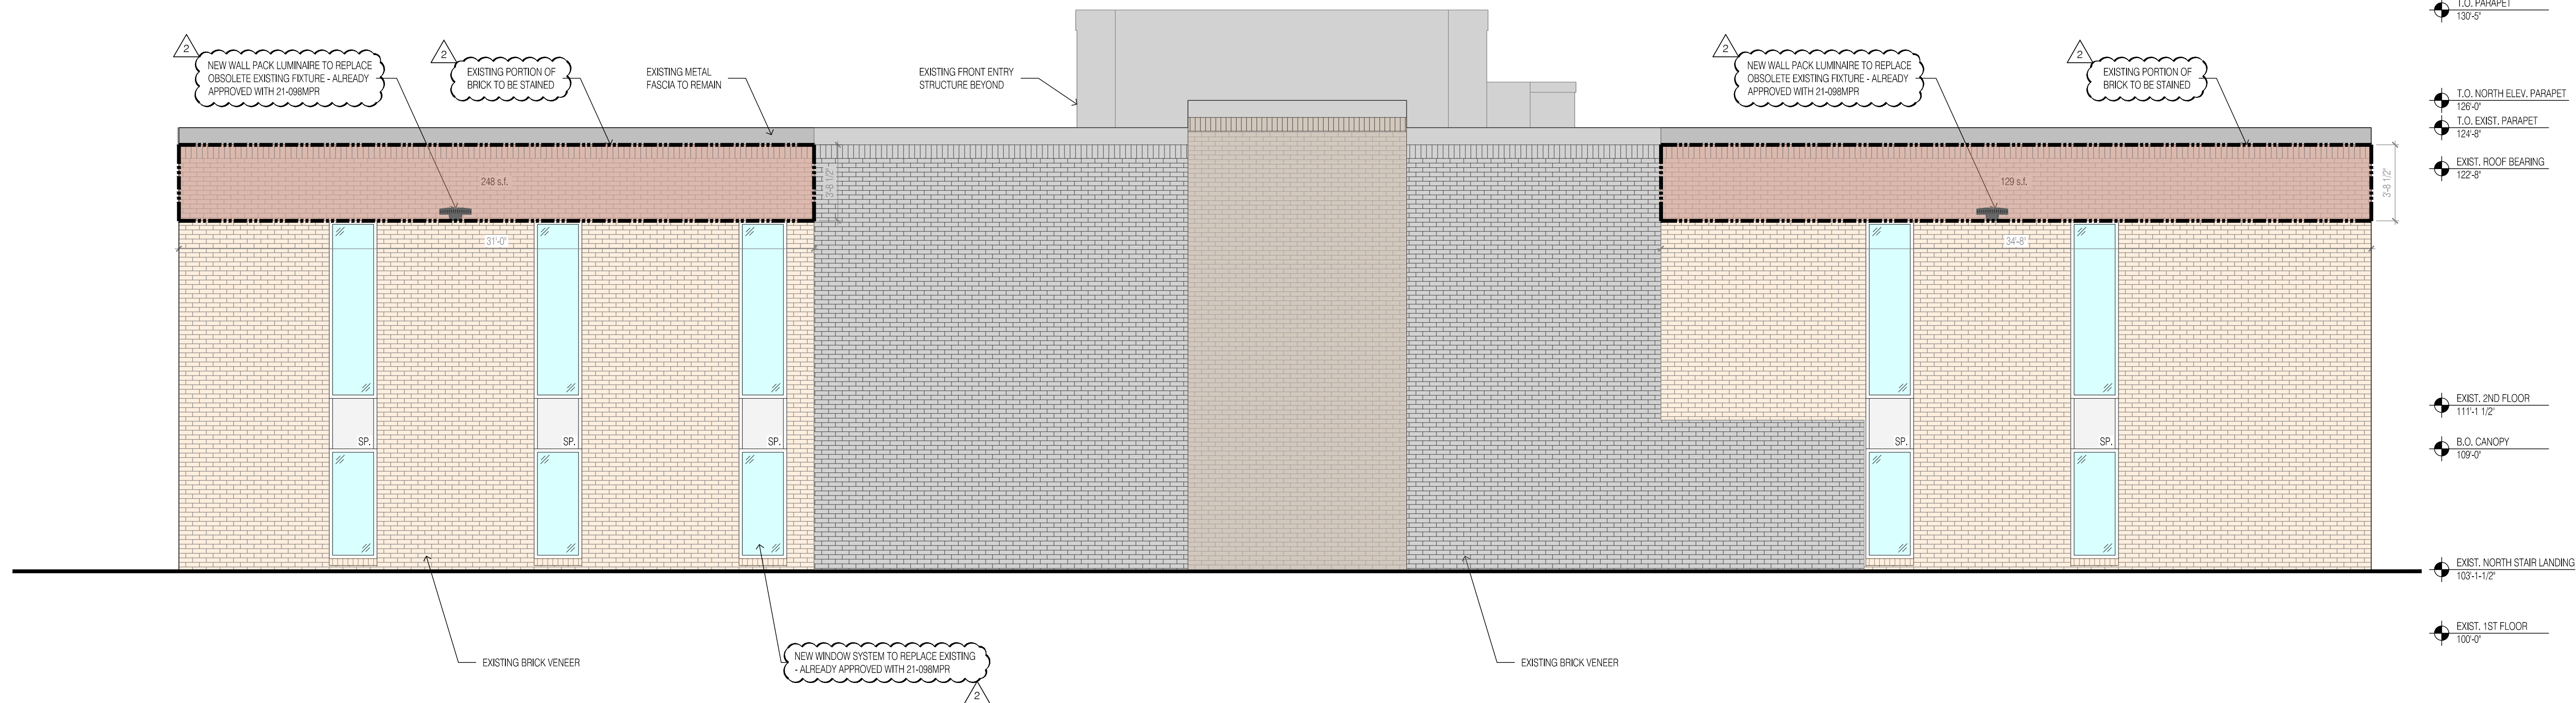

north elevation (2,330 s.f. of facade)
0% of brick to be replaced
16% of brick to be stained
Scale: 1/4" = 1'-0"

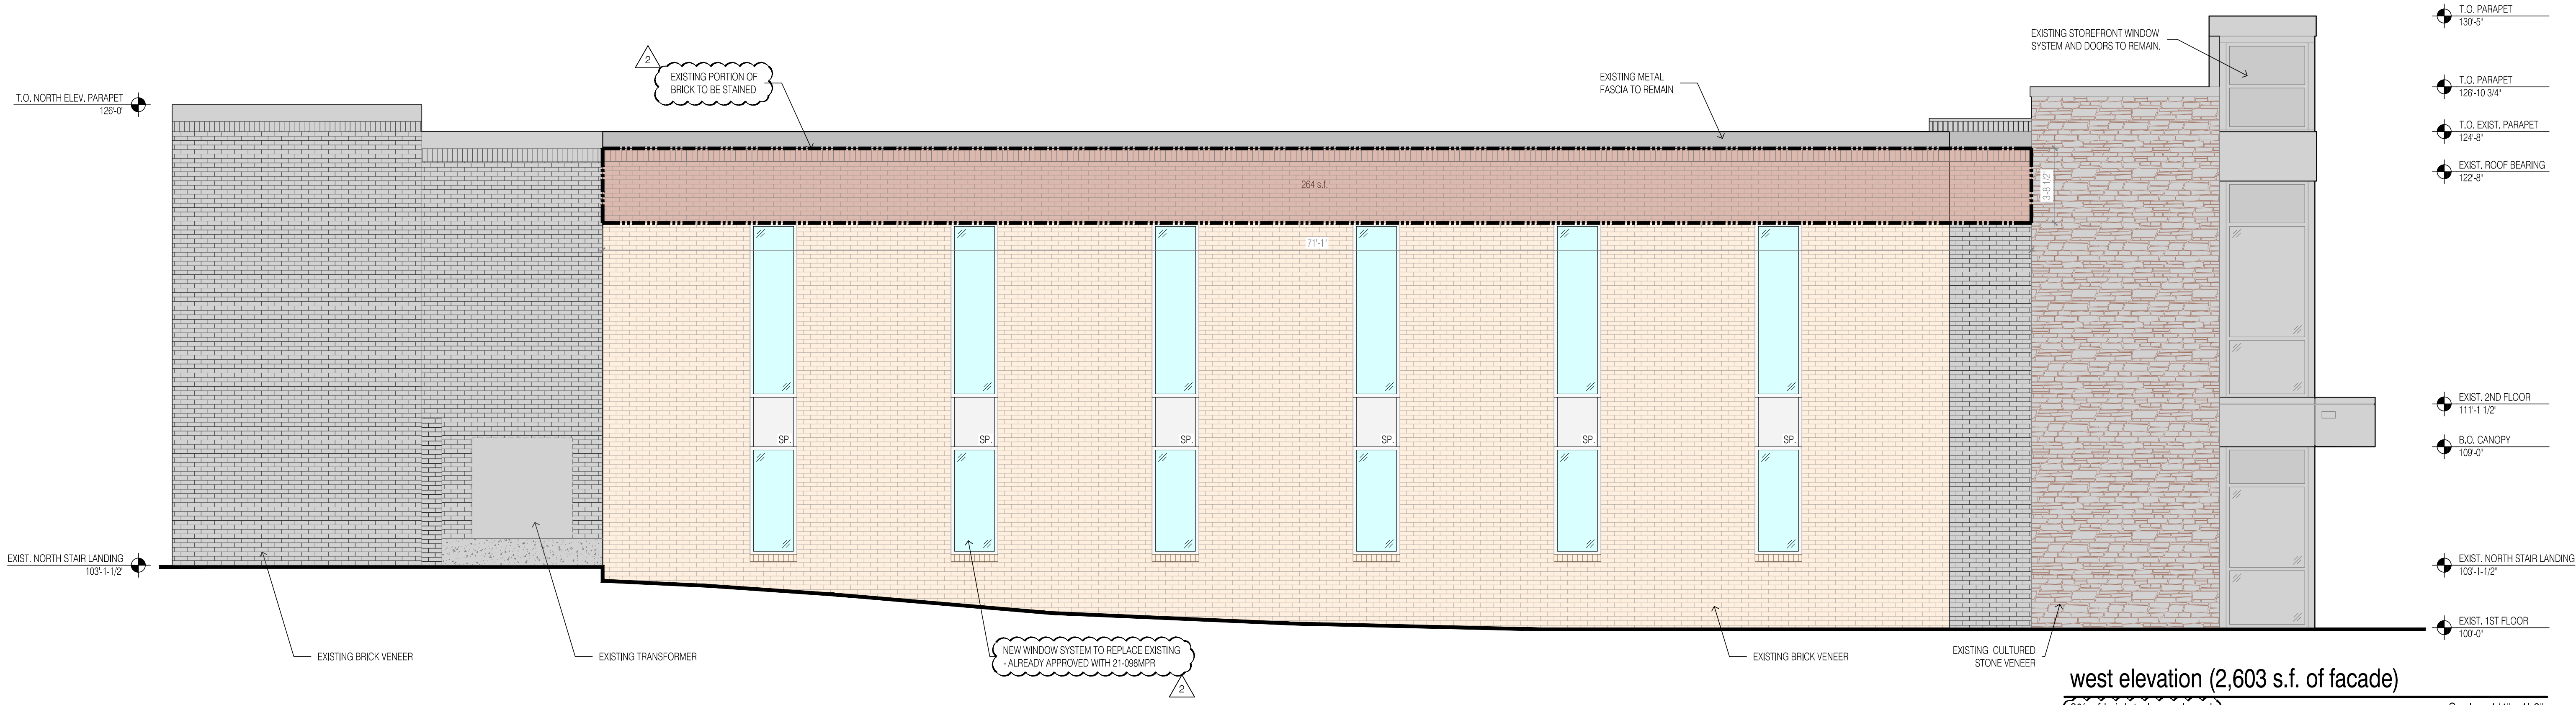

west elevation (2,603 s.f. of facade)
0% of brick to be replaced
10% of brick to be stained
Scale: 1/4" = 1'-0"

- TOTAL 4 ELEVATIONS: 10,364 S.F.
- TOTAL BRICK REPLACEMENT: 80 S.F. (0.008% OF TOTAL FACADE)
- TOTAL BRICK STAINING: 1,195 S.F. (11.5% OF TOTAL FACADE)

DATE: 03/22/2021
PROJ NUMBER: 832720170
PROJECT: ENGLISH
DIV: ACT
CADD: NEW
COUNTY: FRANKLIN
MUNICIPALITY: DUBLIN

ISSUE: PERMIT SET
REVISIONS:
1. LAST SUBMISSION
2. SECOND ART SUBMISSION

TENANT IMPROVEMENTS FOR
OHIO HEALTH PRIMARY CARE PHYSICIANS
250 W. BRIDGE ST.
DUBLIN, OHIO 43017

COPYRIGHT 2019 OHM ARCHITECTS AND ENGINEERS. ALL RIGHTS RESERVED. THIS DRAWING IS THE PROPERTY OF OHM AND IS NOT TO BE REPRODUCED, COPIED, OR DISTRIBUTED WITHOUT PRIOR WRITTEN CONSENT OF OHM.