

**BEHAL SAMPSON DIETZ**

990 WEST THIRD AVE.  
COLUMBUS, OHIO 43212


**PARKING REQUIREMENTS:**

30 S. HIGH, 2000 GSF  
EATING & DRINKING: 10/1000GSF  
20 SPACES REQUIRED

32 S. HIGH, 1700 GSF  
EATING & DRINKING: 10/1000GSF  
17 SPACES REQUIRED

6 SPACES PROVIDED ON SITE  
3 STREET PARKING SPACES  
9 TOTAL PROVIDED

18 REMAINING SPACES TO BE PROVIDED VIA PUBLIC PARKING LOTS LOCATED AT:  
-DARBY STREET LOT  
-FRANKLIN STREET LOT  
-JOHN WRIGHT LOT  
-MILL LANE LOT

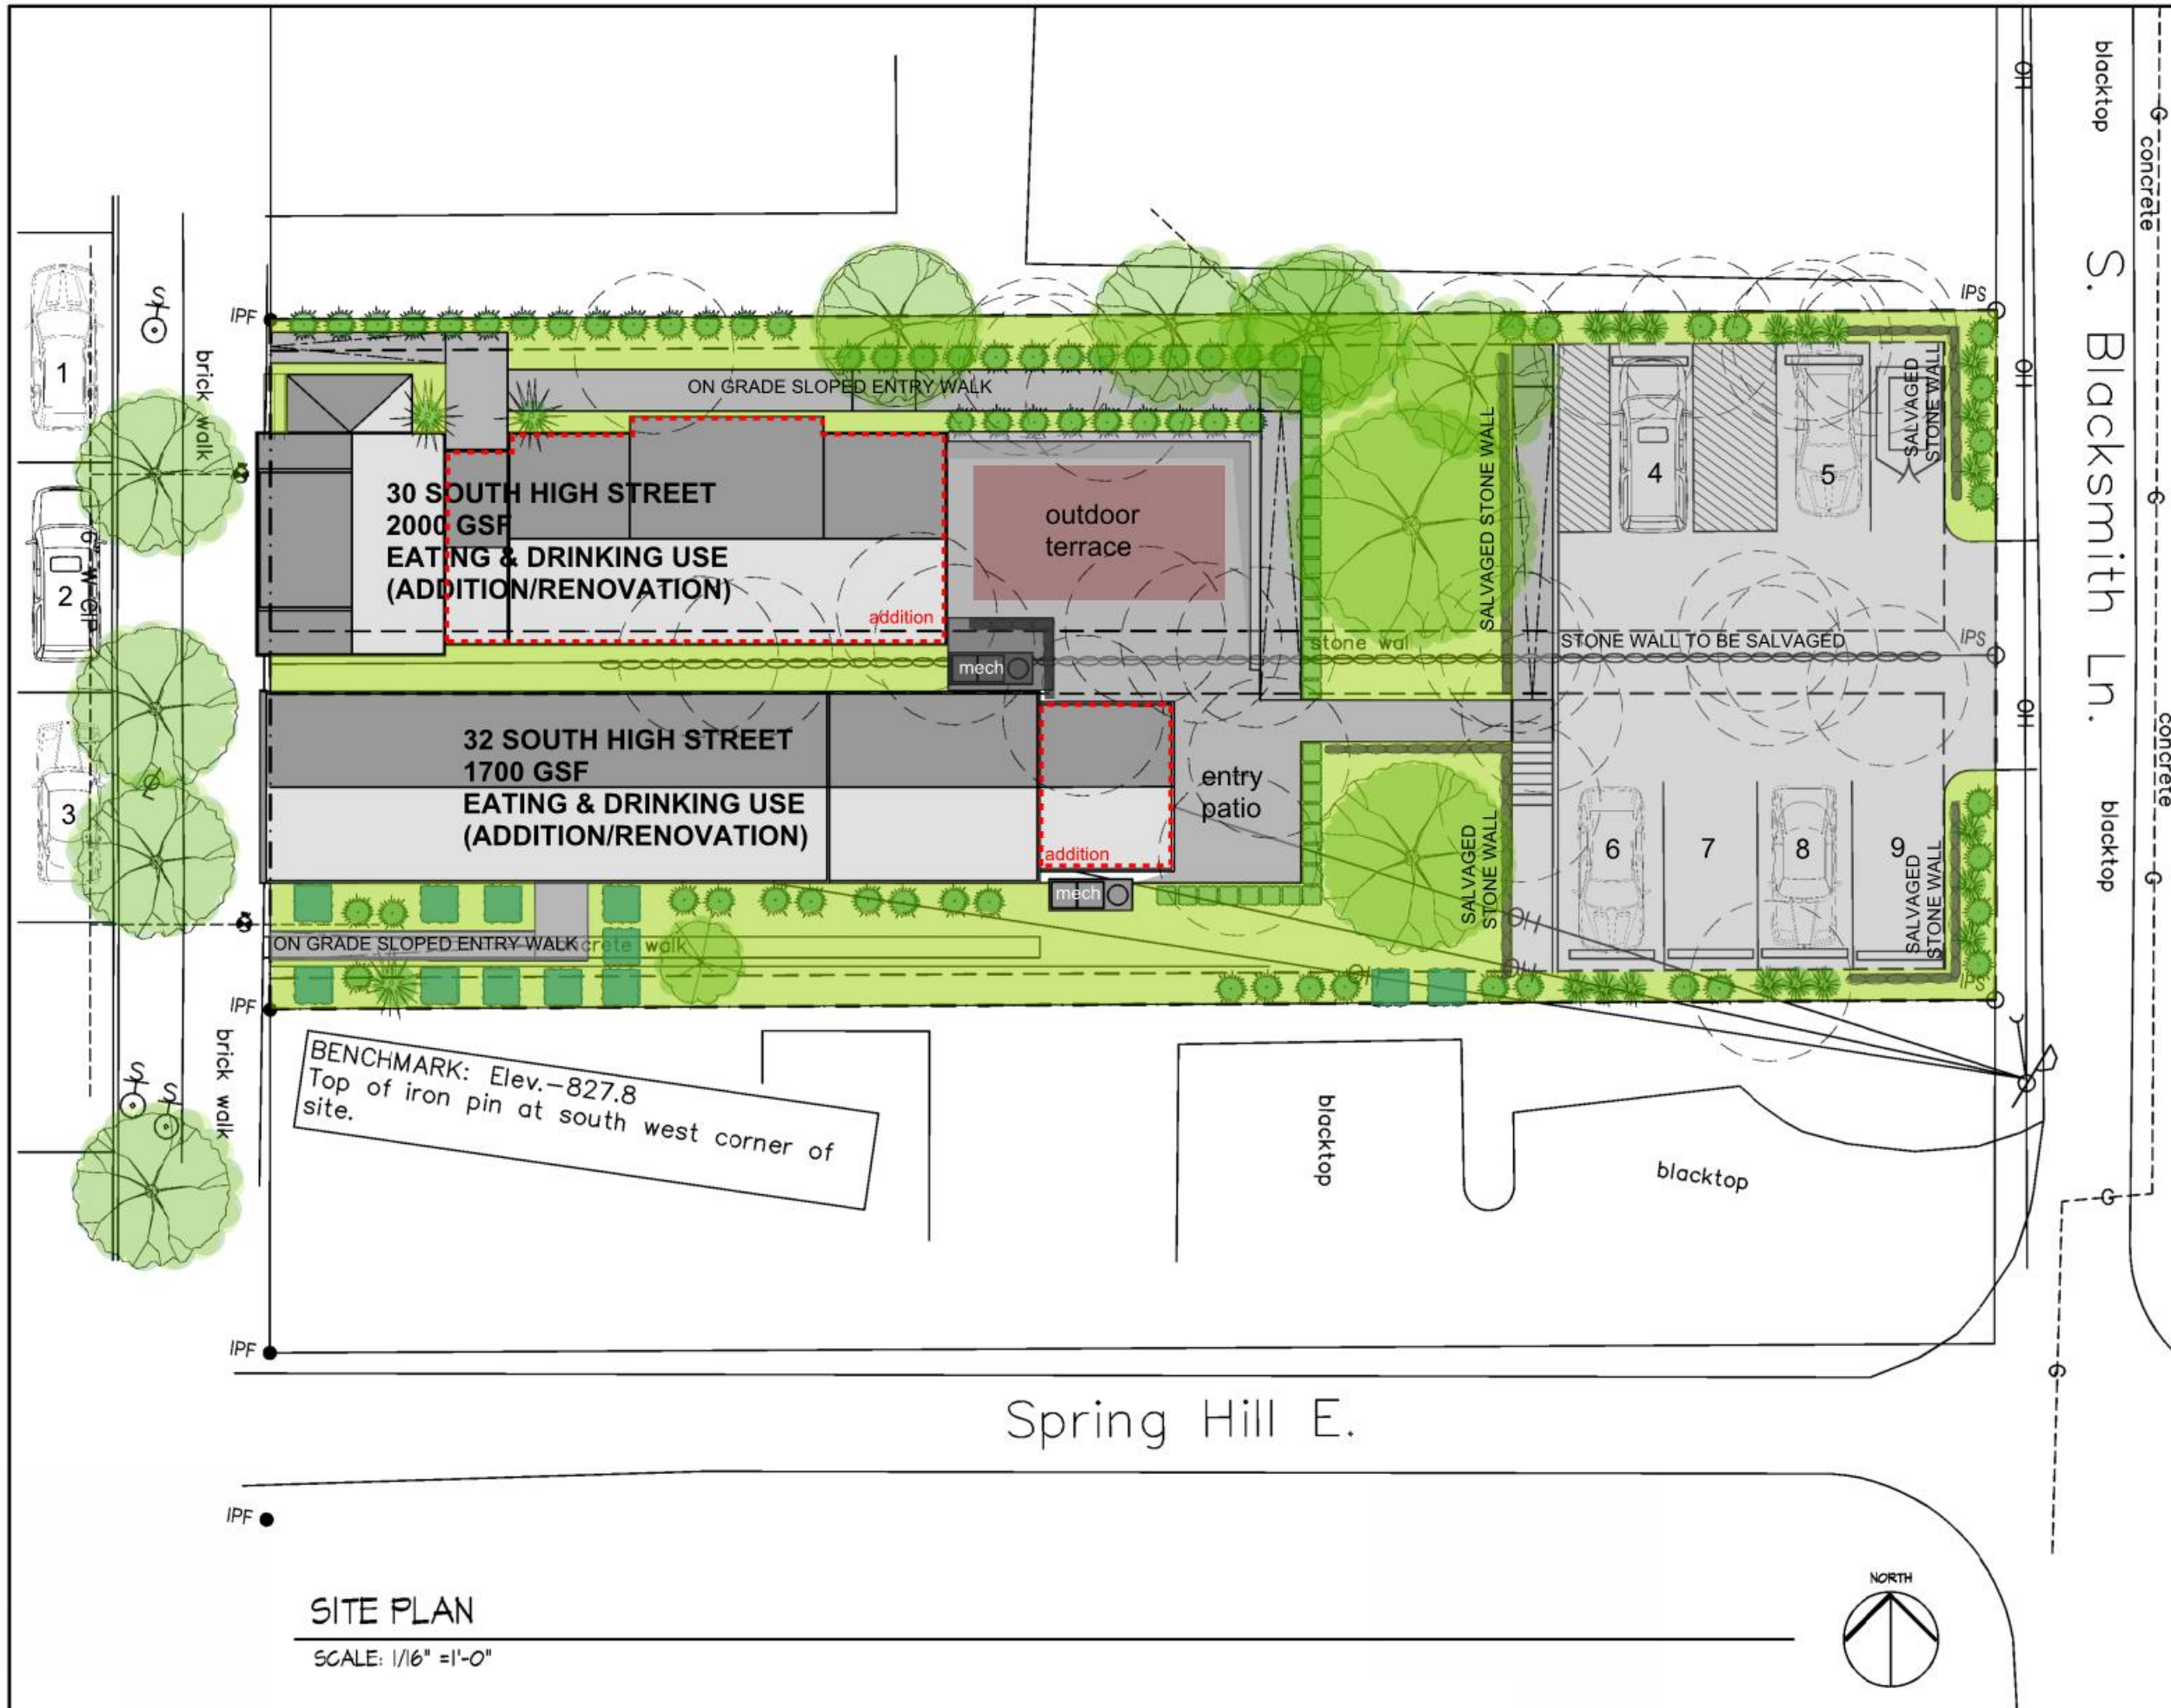

**SITE PLAN**

SCALE: 1/16" = 1'-0"



**30 & 32 S. HIGH STREET**

BRIDGE STREET DISTRICT  
DUBLIN, OHIO  
10.17.2018