


New Home Site Plan

1. Show all existing structures on a lot and distances to property lines.
2. Show the exact location of the proposed new home.
3. Provide the exact dimensions of the proposed new home.
4. Provide dimensions from all sides of house to property lines.
5. All dimensions from new home to property lines must be at right angles to the property lines.

Grade elevations may be required by City of Dublin engineering dept.

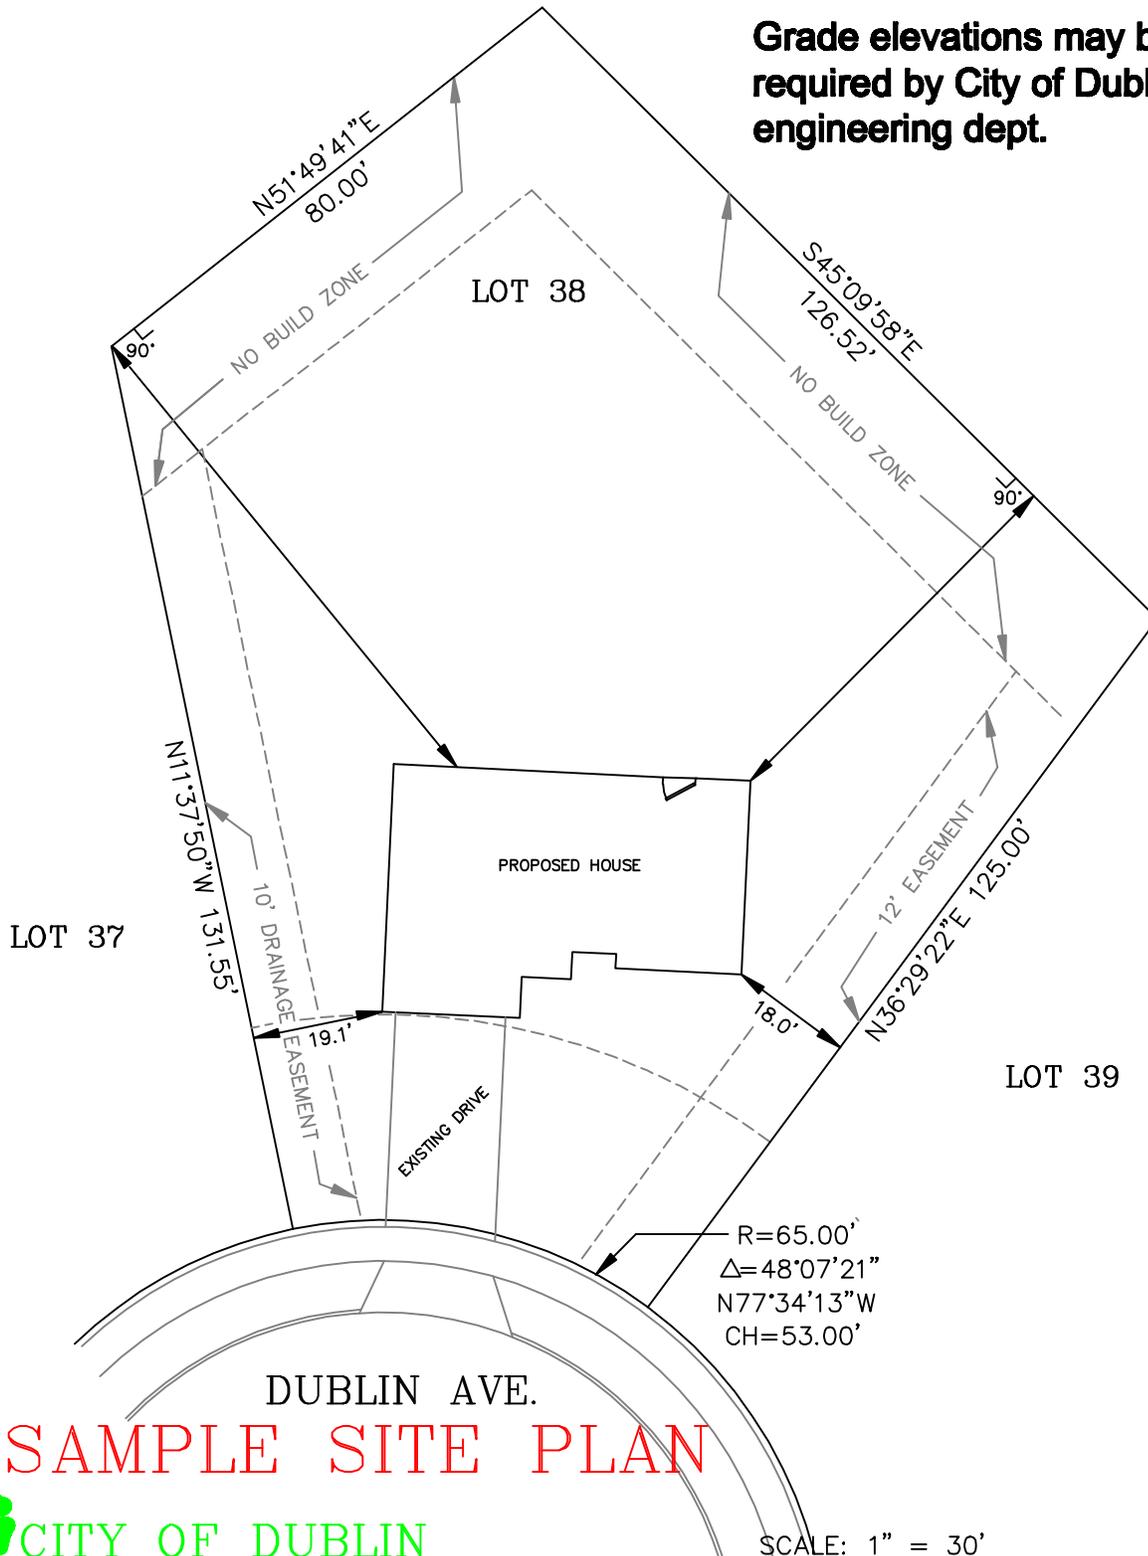

THIS SHEET SHOULD BE ON
A 8 1/2" X 14" AND TO SCALE

SAMPLE SITE PLAN