




# Proposed Elevations

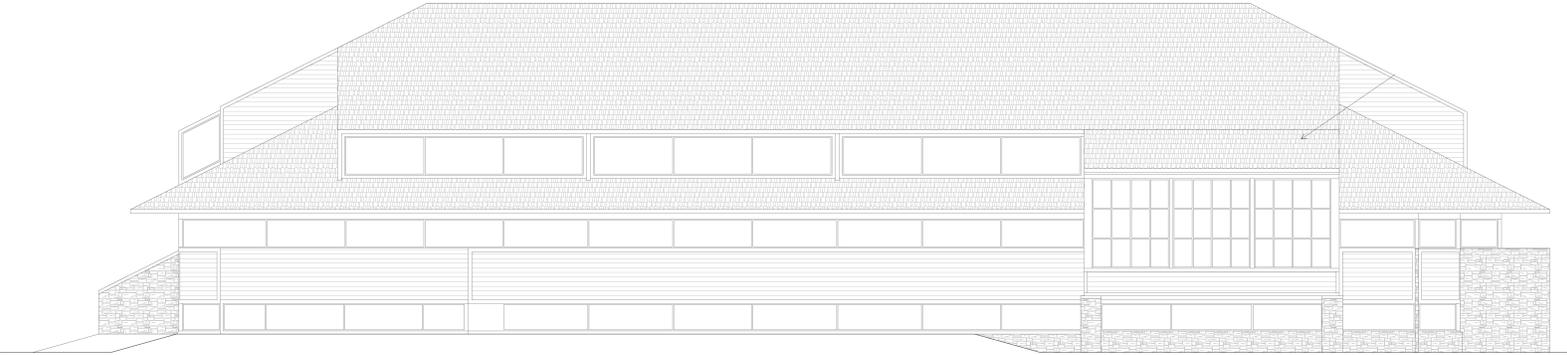

1. East Elevation

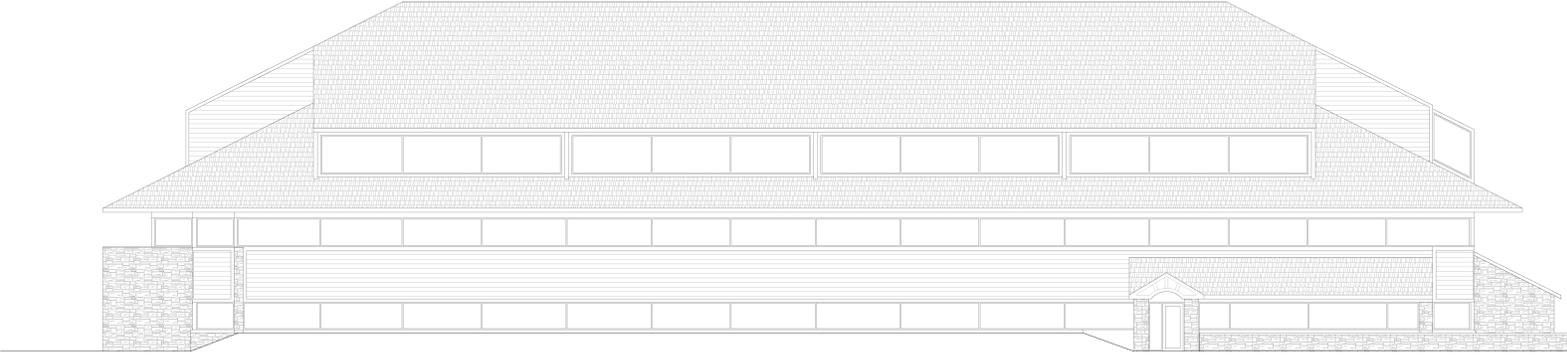



2. West Elevation

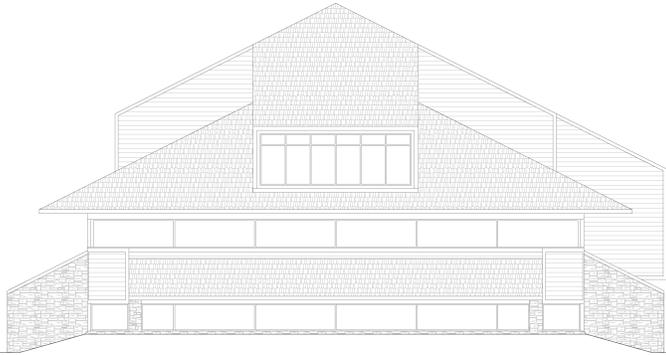

3. South Elevation



4. North Elevation

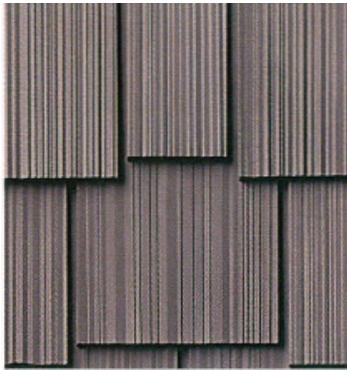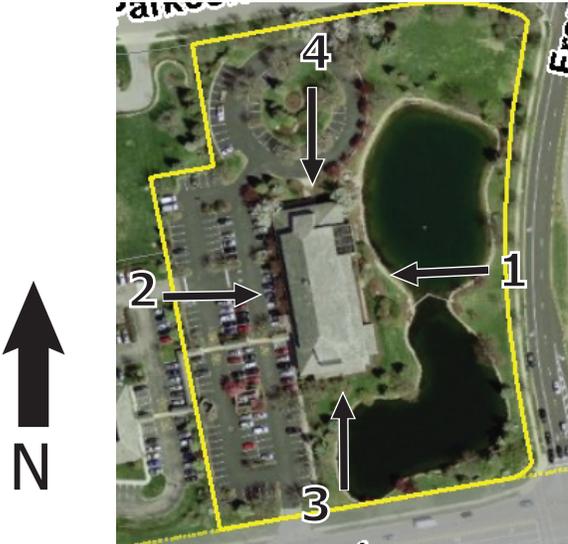

Proposed Color:  
Weathered Grey