




Evans, Machwart, Hambleton & Tilton, Inc.
 Engineers • Surveyors • Planners • Scientists
 5500 New Albany Road, Columbus, OH 43054
 Phone: 614.775.4500 Toll Free: 888.775.3645
 emht.com

CITY OF DUBLIN, FRANKLIN COUNTY, OHIO
 EXHIBIT
 FOR
AVERY SQUARE
 PROPOSED ENTRANCE MODIFICATIONS

DATE: August 6, 2013

SCALE: 1" = 40'

JOB NO.: 2013-0850

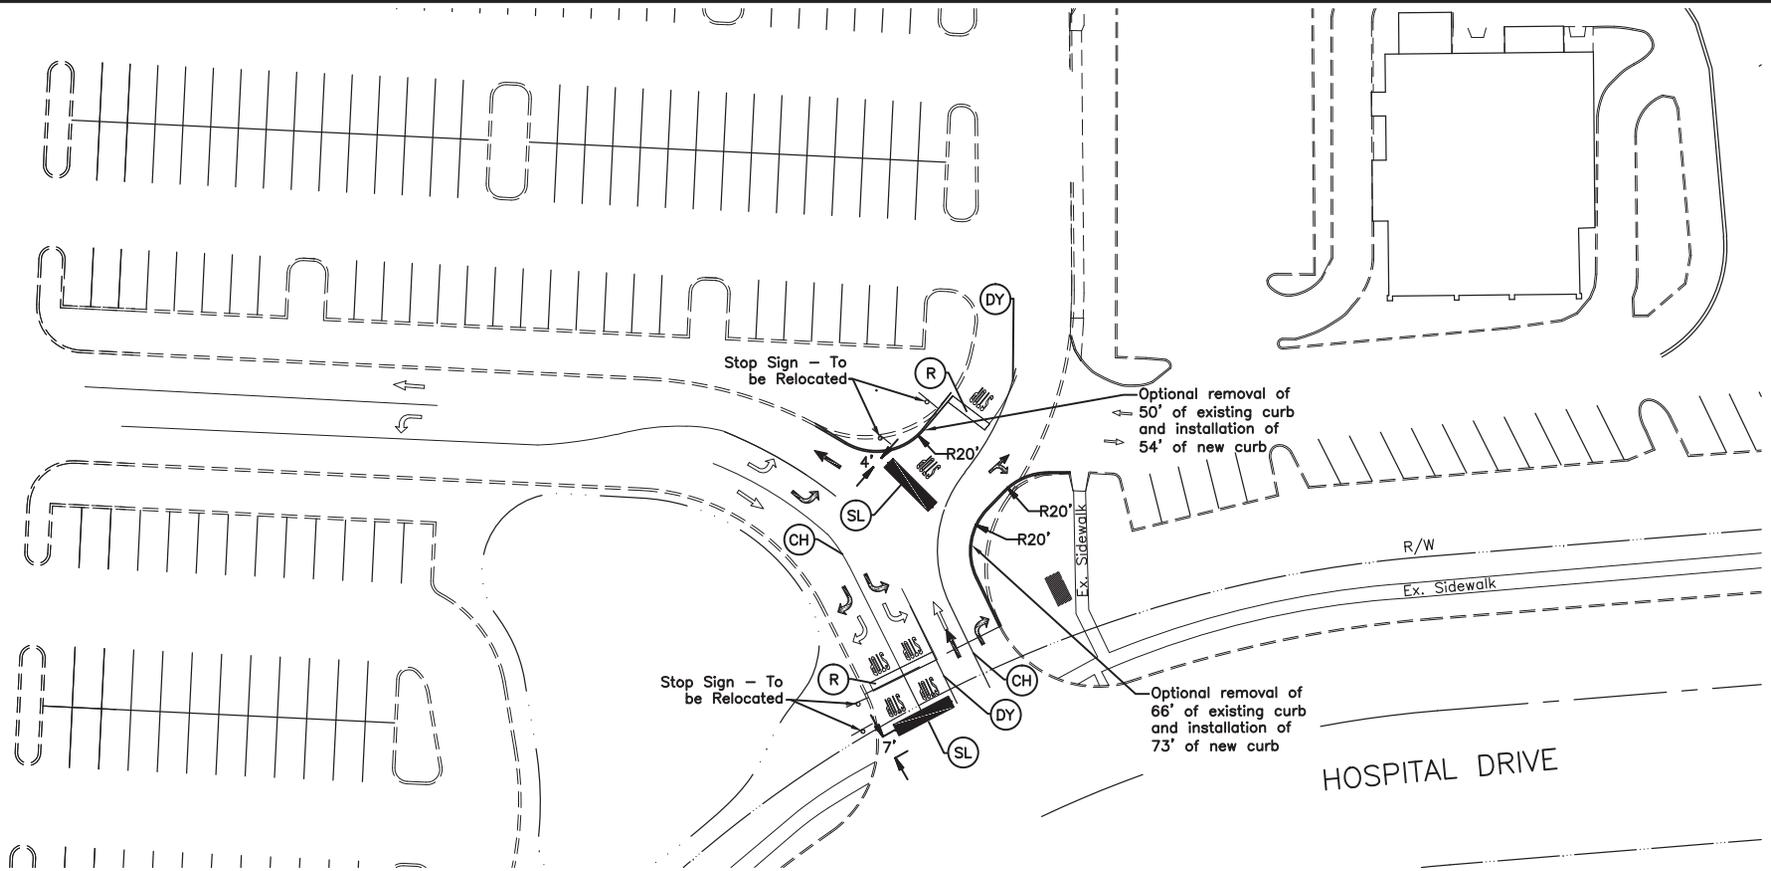

LINE SPECIFICATIONS

SL	Stop Line, 20" White	R	Removal of Pavement Markings
CH	8" Channelizing Line	DY	5" Solid Double Yellow Center Line

GRAPHIC SCALE




1 inch = 40 feet



CASTO

191 W. Nationwide Blvd., Suite 200
Columbus, Ohio 43215-2568
614.228.5331
castoinfo.com

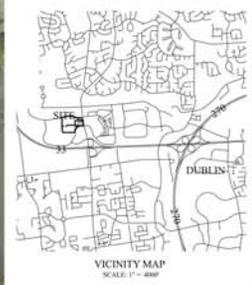

SITE
EX. ZONING: PUD

PUD

PUD

PUD



REVISIONS	
No.	DATE
01	3-26-14

* BUILDING SIZES AND CONFIGURATIONS MAY CHANGE

AVERY SQUARE
VICINITY MAP AND EXISTING CONDITIONS

CASTO

191 W. Nationwide Blvd., Suite 200
Columbus, Ohio 43215-2568
614.228.5331
castoinfo.com



REVISIONS	
No.	DATE
01	3-26-14

* BUILDING SIZES AND CONFIGURATIONS MAY CHANGE

AVERY SQUARE



GRAPHIC SCALE



1 inch = 30 feet

REVISIONS	
No.	DATE
01	3-26-14

* BUILDING SIZES AND CONFIGURATIONS MAY CHANGE

AVERY SQUARE

CASTO

191 W. Nationwide Blvd., Suite 200
Columbus, Ohio 43215-2568
614.228.5331
castoinfo.com



NORTH

GRAPHIC SCALE

1 inch = 10 feet

REVISIONS	
No.	DATE
01	3-26-14

* BUILDING SIZES AND CONFIGURATIONS MAY CHANGE

AVERY SQUARE