




### "LED" ILLUMINATED CHANNEL LETTERS

GRAPHICS - INDIVIDUALLY FABRICATED ALUMINUM CHANNEL LETTERS & SHAPES, WITH ALUMINUM BACKS . APPROX 3" DEEP.

TRANSLUCENT ACRYLIC FACES ARE HELD IN WITH TRIMCAP RETAINERS.

HIGH OUTPUT LIGHT EMITTING DIODES (LED) CLUSTERS ARE HOUSED INSIDE EACH SHAPE & EMIT LIGHT THROUGH TRANSLUCENT FACES.

LED'S ARE POWERED BY 120 AC FEED BROUGHT TO SIGHT BY OTHERS.

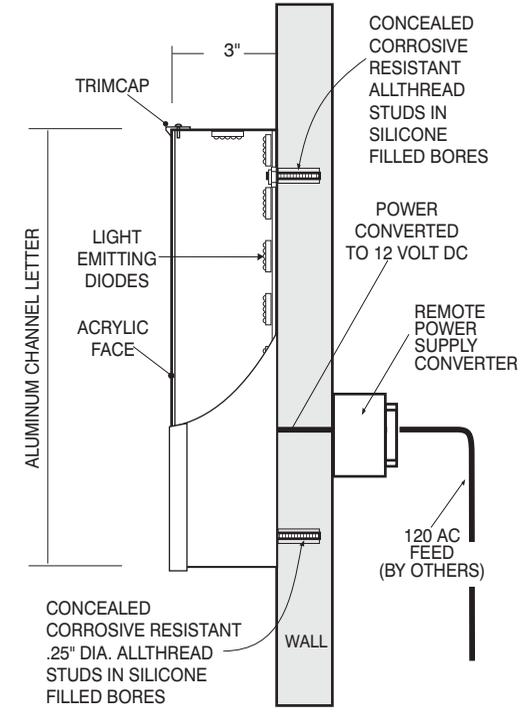

- 14.25" COPY = X
- 14.25" COPY = X
- 3" Bar
- 8.5" (60% of X)

4' - 5" Overall

LETTER SIZES CALCULATED USING ESTABLISHED CORPORATE CRITERIA.

28' Overall

GRAPHICS ARE MOUNTED TO EXTERIOR STOREFRONT FASCIA WITH CONCEALED, CORROSIVE RESISTANT, .25" DIAMETER ALLTHREAD STUDS SET IN SILICONE FILLED BORES. ( 3 ANCHORS MINIMUM PER LETTER )

COLORS-----  
 ILLUMINATED LETTER FACES - CLOSEST MATCH TO PMS#280 BLUE.  
 ILLUMINATED LOGO FACE - CLOSEST MATCH TO PMS#280 BLUE WITH WHITE LETTERS.  
 RETURNS & TRIMCAP - PMS#280 BLUE or TBD

scale 1/8" = 1'



CLIENT APPROVAL \_\_\_\_\_ DATE \_\_\_\_\_

PRODUCTION ART REQUIRED  
 Colors on Printed Documents May Vary

PROJECT NAME COLDWELL BANKER / KING THOMPSON  
 LOCATION 4535 DUBLIN GRANVILLE RD  
 CITY DUBLIN STATE \_\_\_\_\_

REVISION 6-6-14

SALES BMS  
 DESIGN KD  
 SIZE 14

DATE 4-2-14  
 SCALE Noted  
 PROJECT# 14201



6' - 6" +/- Fascia

14' - 6" +/- Fascia

9' - 9" Overall

**COLDWELL BANKER & KING THOMPSON**

9' - 2" Windows

scale 1/8" = 1'

### "LED" ILLUMINATED CHANNEL LETTERS

GRAPHICS - INDIVIDUALLY FABRICATED ALUMINUM CHANNEL LETTERS & SHAPES, WITH ALUMINUM BACKS. APPROX 3" DEEP.

TRANSLUCENT ACRYLIC FACES ARE HELD IN WITH TRIMCAP RETAINERS.

HIGH OUTPUT LIGHT EMITTING DIODES (LED) CLUSTERS ARE HOUSED INSIDE EACH SHAPE & EMIT LIGHT THROUGH TRANSLUCENT FACES.


LED'S ARE POWERED BY 120 AC FEED BROUGHT TO SIGHT BY OTHERS.

14.25" COPY = X  
14.25" COPY = X  
3" Bar  
8.5" (60% of X)

4' - 5" Overall

LETTER SIZES CALCULATED USING ESTABLISHED CORPORATE CRITERIA.

23' Overall

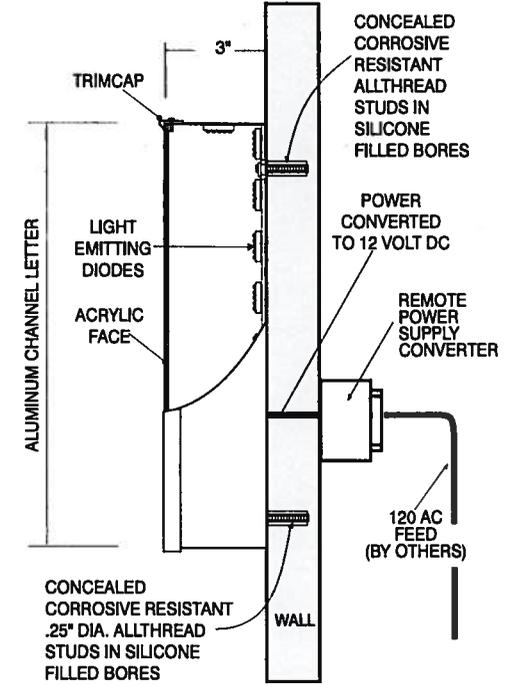

GRAPHICS ARE MOUNTED TO EXTERIOR STOREFRONT FASCIA WITH CONCEALED, CORROSIVE RESISTANT, .25" DIAMETER ALLTHREAD STUDS SET IN SILICONE FILLED BORES. (3 ANCHORS MINIMUM PER LETTER)

COLORS-----  
ILLUMINATED LETTER FACES - CLOSEST MATCH TO PMS#280 BLUE.  
ILLUMINATED LOGO FACE - CLOSEST MATCH TO PMS#280 BLUE WITH WHITE LETTERS.  
RETURNS & TRIMCAP - PMS#280 BLUE or TBD.

**FILE COPY**

RECEIVED  
14-057msp  
JUN 09 2014

CITY OF DUBLIN  
PLANNING



CLIENT APPROVAL \_\_\_\_\_ DATE \_\_\_\_\_


PRODUCTION ART REQUIRED  
Colors on Printed Documents May Vary

PROJECT NAME COLDWELL BANKER / KING THOMPSON  
LOCATION 4535 DUBLIN GRANVILLE RD  
CITY DUBLIN STATE \_\_\_\_\_

REVISION 6-6-14

SALES BMS  
DESIGN KD  
SIZE 14

DATE 4-2-14  
SCALE Noted  
PROJECT# 14201

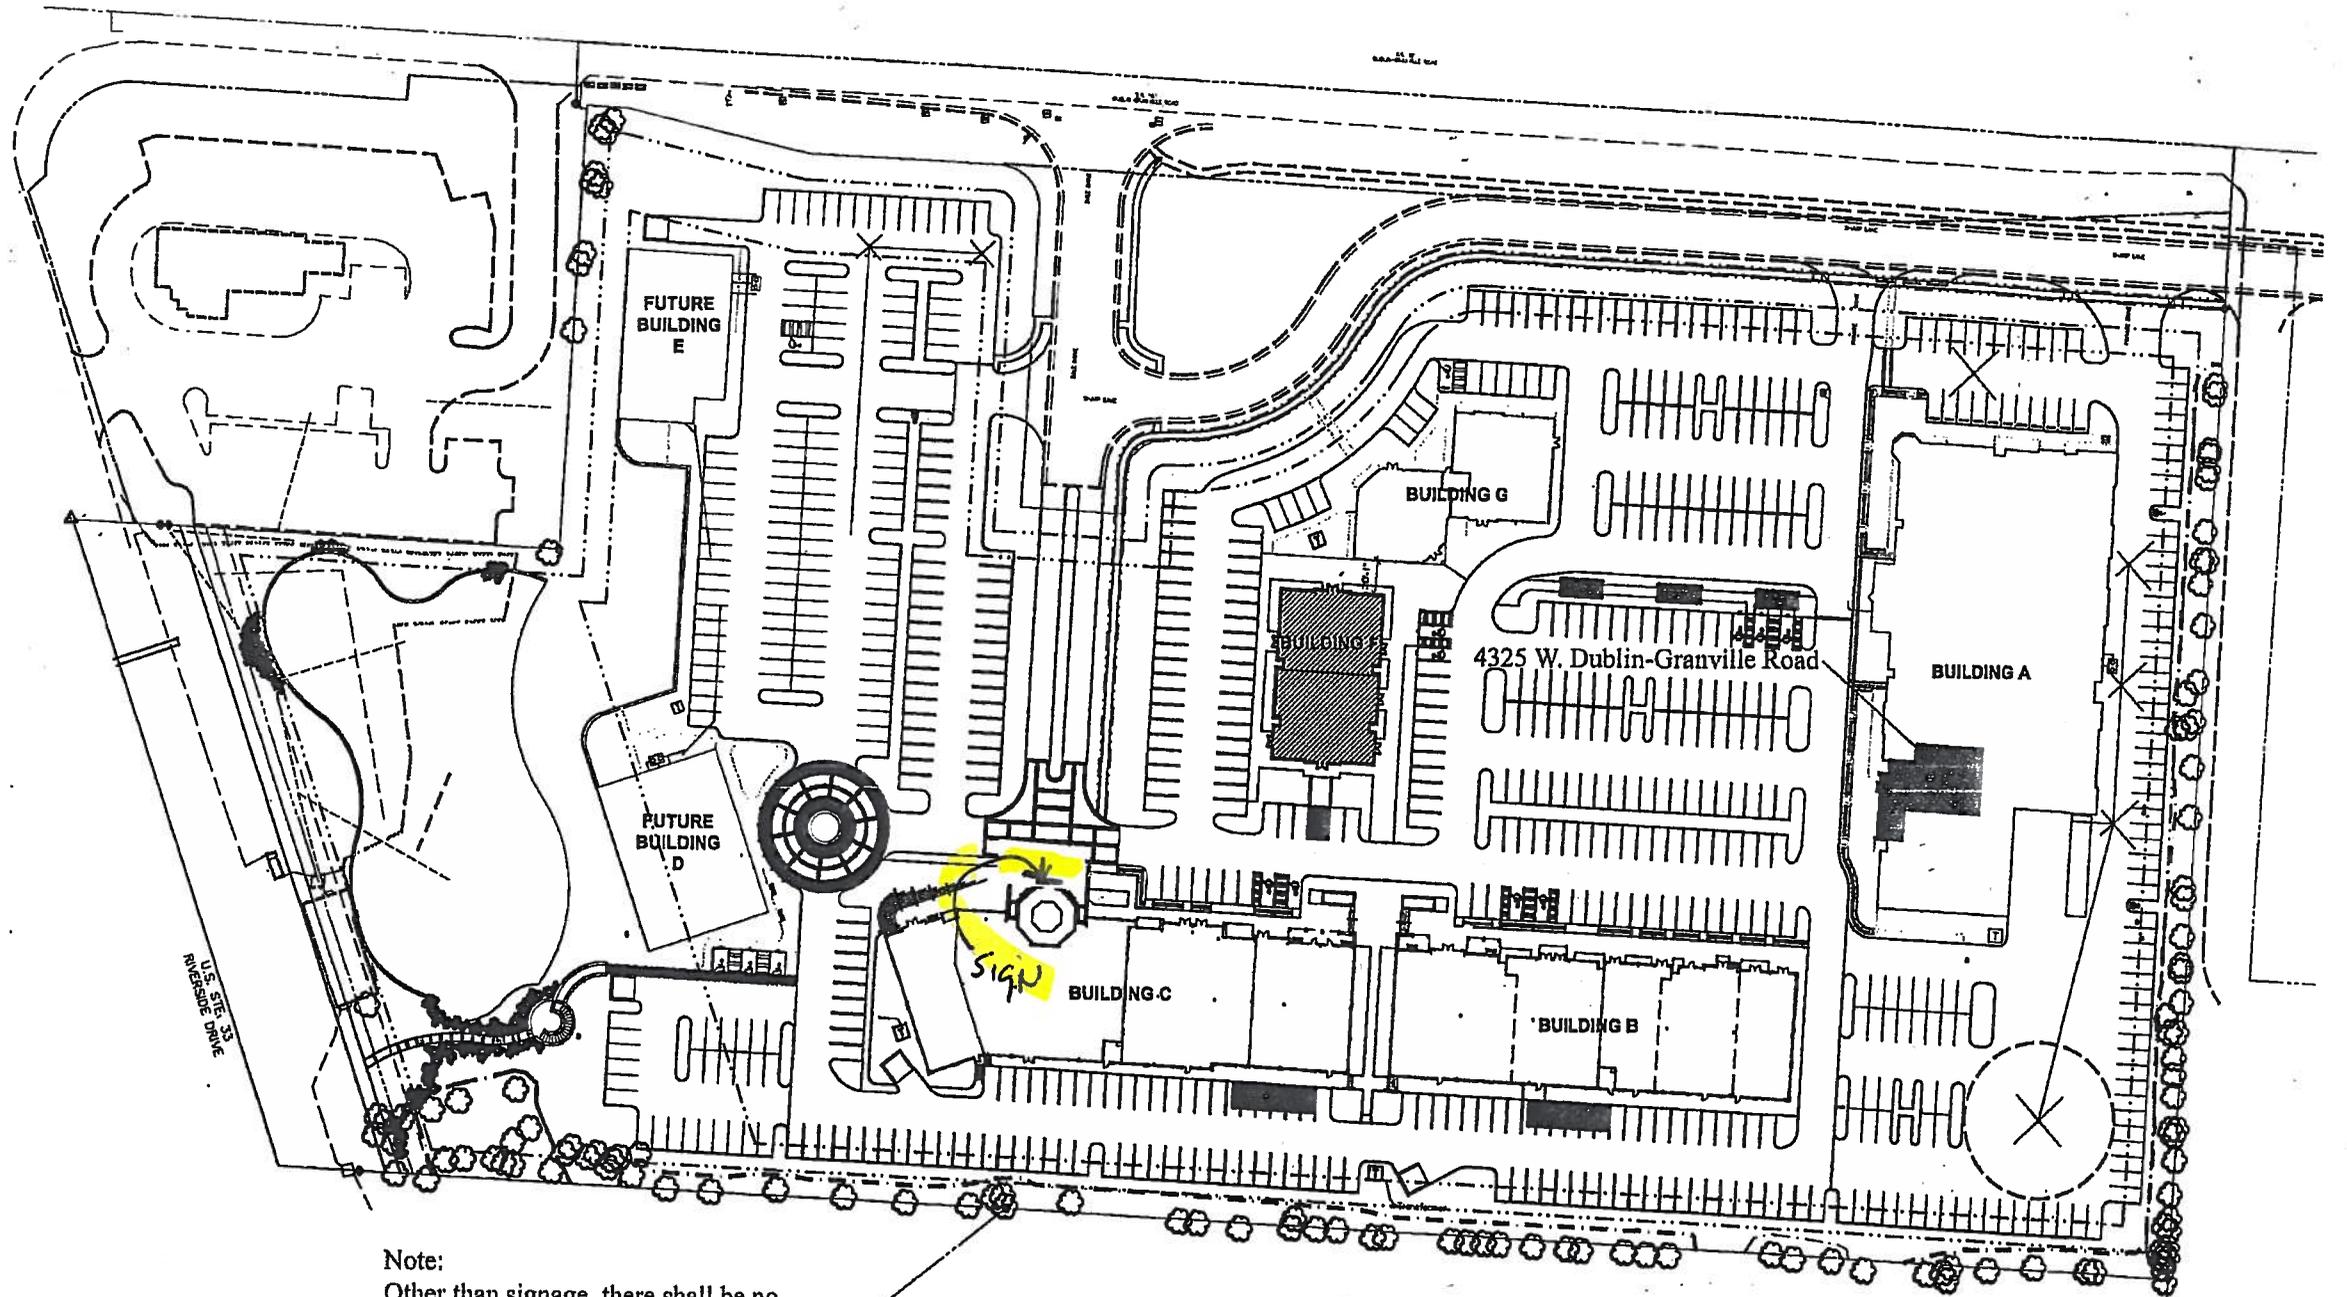

U.S. SITE DRIVE  
REARSIDE DRIVE

Note:  
Other than signage, there shall be no modifications to the exterior of this building. All mechanical equipment shall be hidden in existing rooftop area wall.



A ARCHITECTURAL SITE PLAN



FILE COPY

RECEIVED  
14-057MSP  
JUN 09 2014

CITY OF DUBLIN  
PLANNING

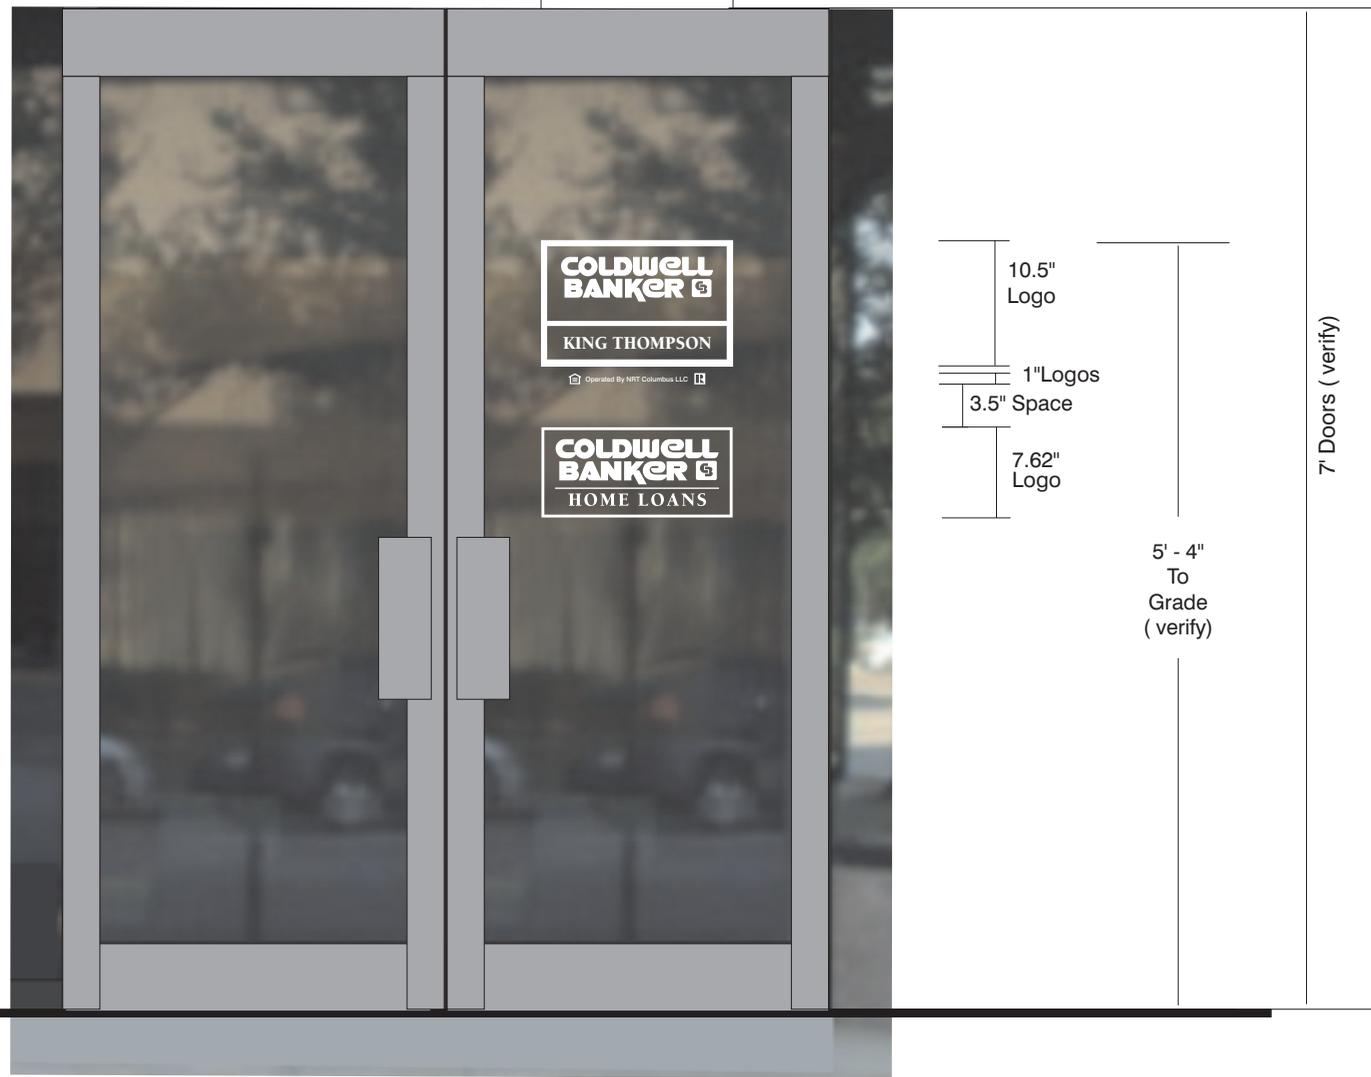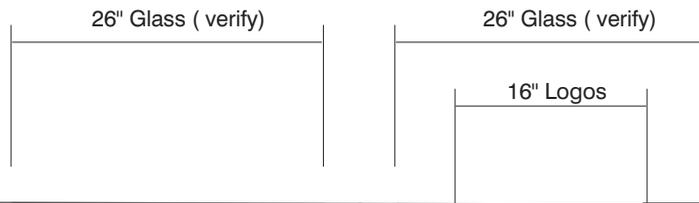

**A1** 1 SET TOTAL-----  
**VINYL GRAPHICS FOR GLASS DOORS**

**VINYL GRAPHICS APPLIED TO ENTRANCE DOORS LOCATED TO THE LEFT OF THE MAIN ENTRANCE DOORS**

VERIFY FIRST OR SECOND SURFACE.

HIGH PERFORMANCE WHITE VINYL GRAPHICS APPLIED DIRECTLY TO GLASS SURFACE.

LETTER SIZES & BORDERS CALCULATED USING ESTABLISHED CORPORATE CRITERIA.



CLIENT APPROVAL \_\_\_\_\_ DATE \_\_\_\_\_


PRODUCTION ART REQUIRED  
 Colors on Printed Documents May Vary

PROJECT NAME COLDWELL BANKER / KING THOMPSON  
 LOCATION 4535 DUBLIN GRANVILLE RD  
 CITY DUBLIN STATE \_\_\_\_\_

REVISION \_\_\_\_\_

SALES BMS  
 DESIGN KD  
 SIZE 14

DATE 4-2-14  
 SCALE Noted  
 PROJECT# 14201

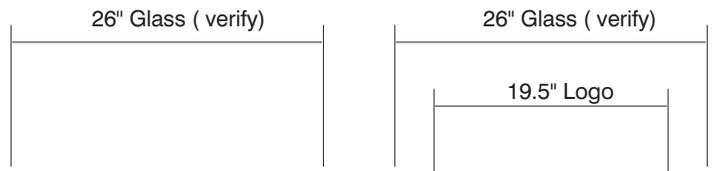

**A2** 1 SET TOTAL-----  
**VINYL GRAPHICS FOR GLASS DOORS**

**VINYL GRAPHICS APPLIED TO ENTRANCE DOORS LOCATED TO THE RIGHT OF THE MAIN ENTRANCE DOORS**

VERIFY FIRST OR SECOND SURFACE.

HIGH PERFORMANCE WHITE VINYL GRAPHICS APPLIED DIRECTLY TO GLASS SURFACE.

LETTER SIZES & BORDERS CALCULATED USING ESTABLISHED CORPORATE CRITERIA.



CLIENT APPROVAL \_\_\_\_\_ DATE \_\_\_\_\_

\_\_\_\_\_

\_\_\_\_\_

PRODUCTION ART REQUIRED  
 Colors on Printed Documents May Vary

PROJECT NAME COLDWELL BANKER / KING THOMPSON

LOCATION 4535 DUBLIN GRANVILLE RD

CITY DUBLIN STATE \_\_\_\_\_

REVISION \_\_\_\_\_

\_\_\_\_\_

\_\_\_\_\_

SALES BMS

DESIGN KD

SIZE 14

DATE 4-2-14

SCALE Noted

PROJECT# 14