

Bob Sachor - Howard Hanna
614-975-5822 Cell

City of Dublin

Howard Hanna Realcom Realty Sign Specification

For installation at:

37 W. Bridge St
Dublin, Ohio, 43017

1. Sign dimension: 47" Wide, 24" High, 1 5/8" deep
2. Sign material: Cedar plank with cove routed edges
3. Sign type: Solid wood with routed letters as shown on attached
4. Sign Colors (Howard Hanna Graphic Standards):
Background: PMS 349 (Green)
Lettering and Logotype: PMS 116 (Yellow)
5. Mount: Black aluminum stand-off 2" from Stone surface
6. Lighting: Ground lighting spot wash on face of building (existing)

Sells Alley

Mill Lane

Existing Building
37 West Bridge Street
Dublin, OH

HOWARD HANNA
REALCOM REALTY

Property Line (typ.)


150'-0"

66'-0"

Proposed sign location

- 24" x 48" Cedar
- Mid. on building, approx. 10'-0" above grade
- Painted dark green with gold lettering

Bridge Street

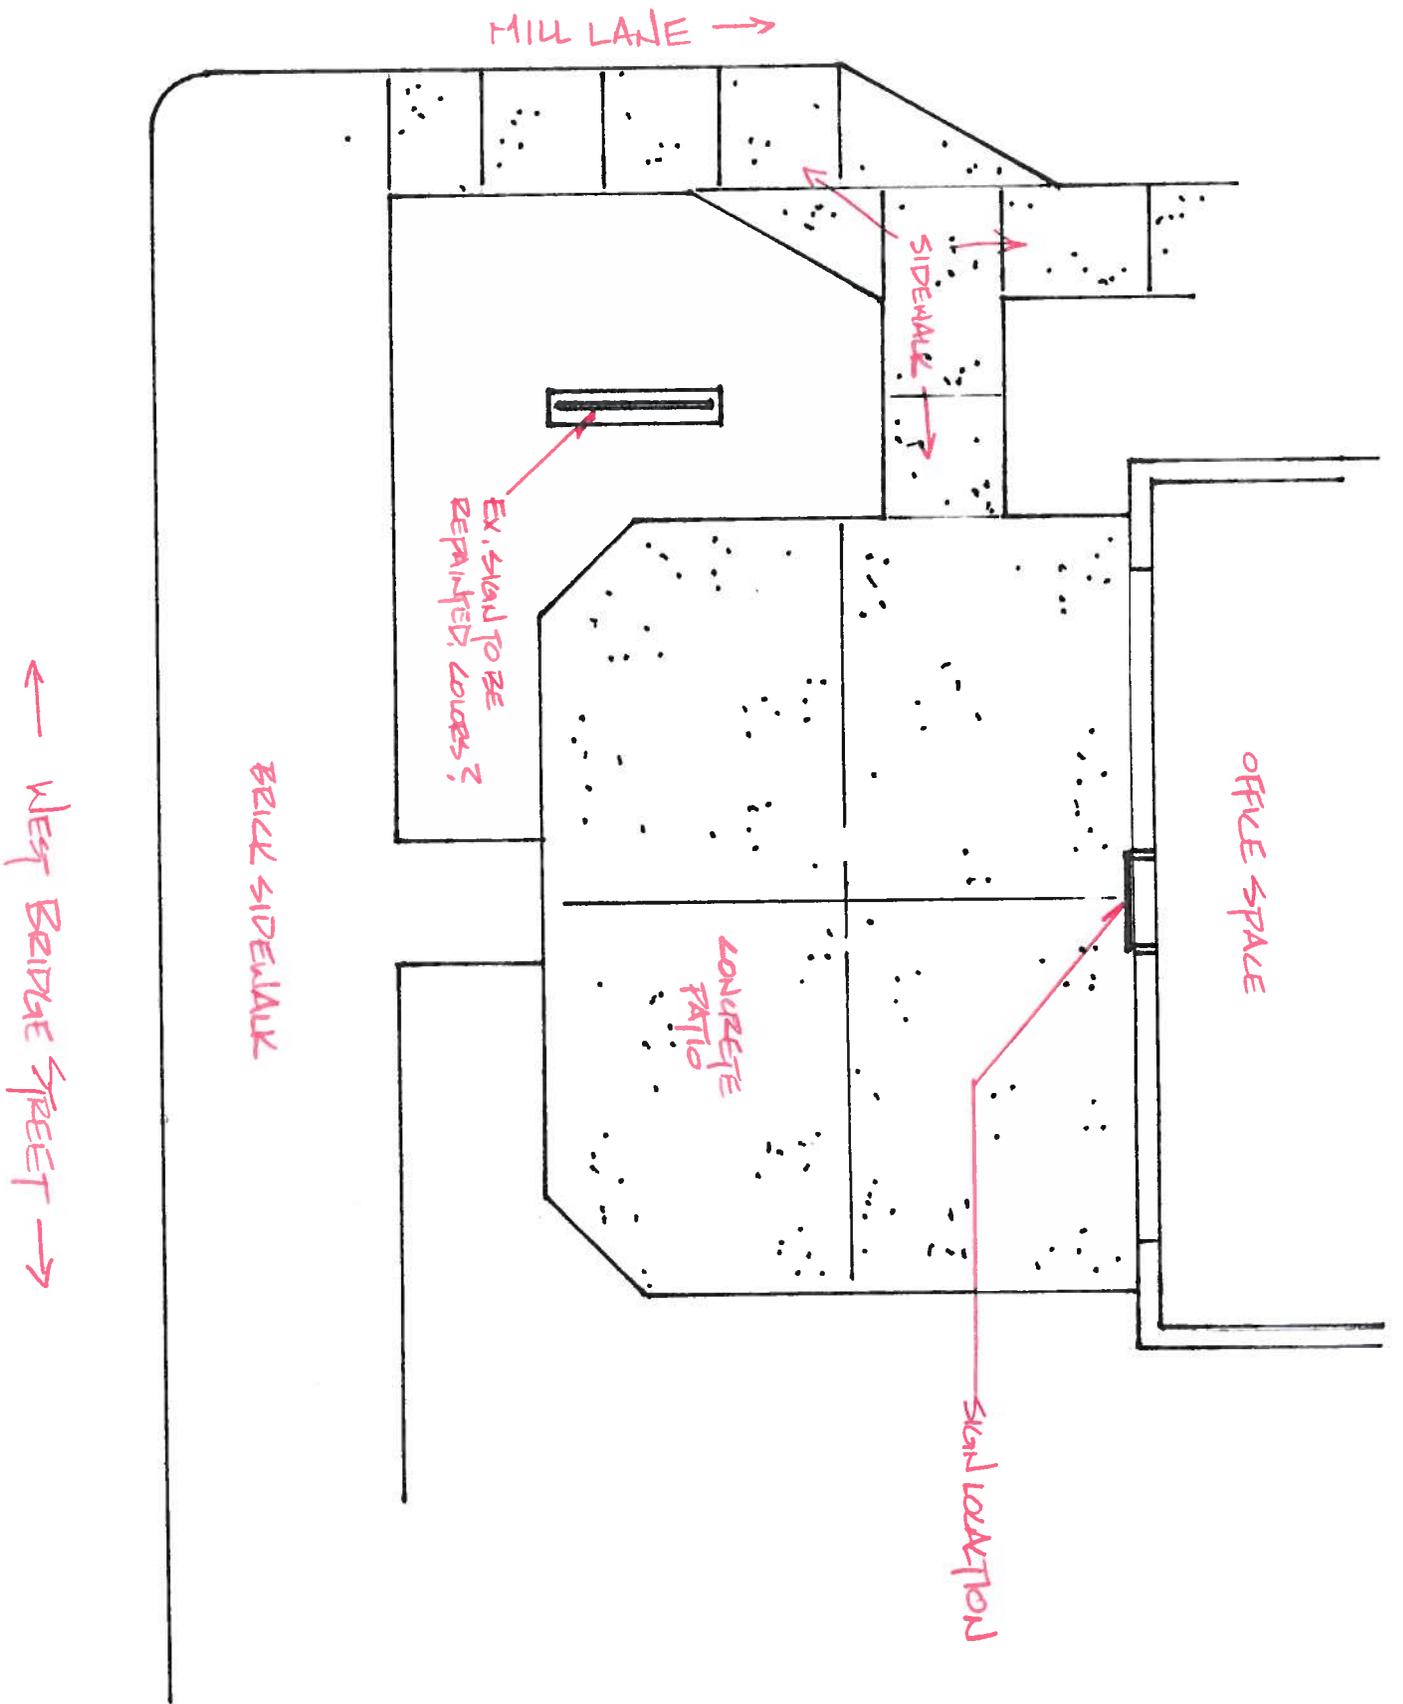

SITE PLAN FOR 37 WEST BRIDGE ST.
 SCALE: 1/8" = 1'-0"


**Howard
Hanna**

Logo
34 1/2" Wide
18" High


Realcom Realty

Independently Owned and Operated

Company Name
25" Wide
5 1/4" High

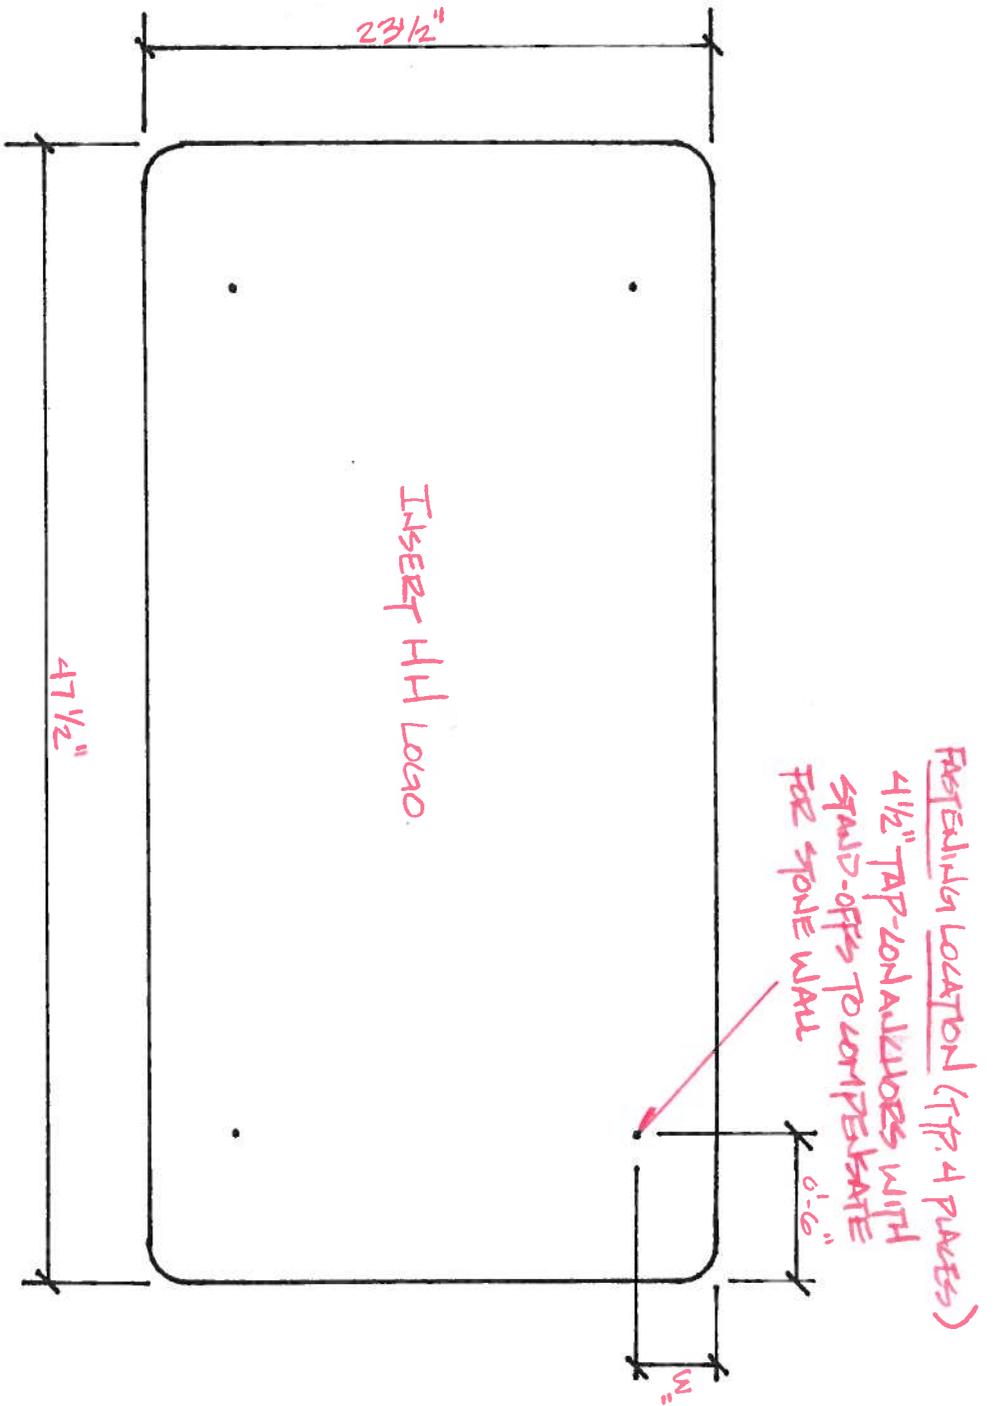

- SIGN CONSTRUCTED OF 1 1/2" THICK CEDAR
- HOWARD HANNA LOGO ROUTED INTO CEDAR, 1/2" DEPTH.
- BACKGROUND COLOR - LETTERING COLOR -

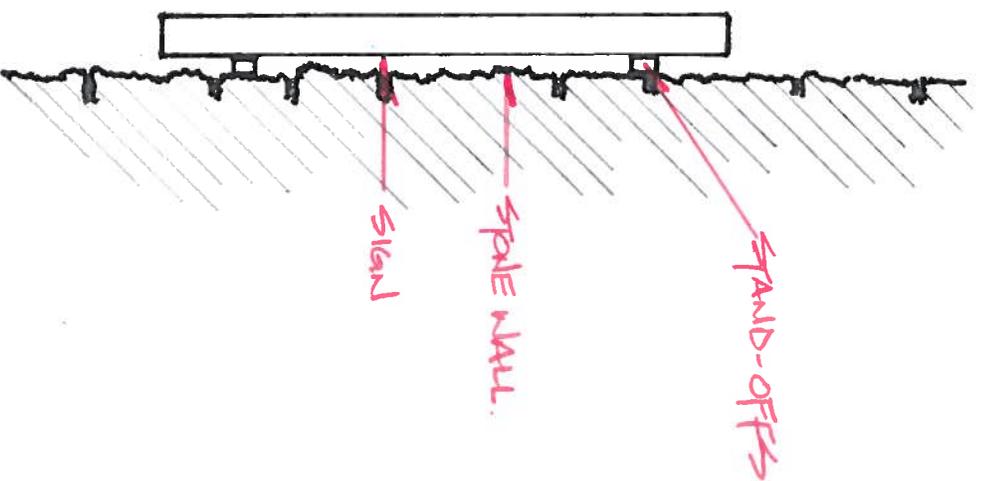

SIGN DETAIL FOR 37 WEST BRIDGE ST.
 SCALE: 1 1/2" = 1'-0"