

Dublin Building Systems
 Design Build Contractors and Engineers
 6233 Avery Road
 Box 370
 Dublin, Ohio 43017
 (614)889-1445

PRELIMINARY ENGINEERING SUBMITTAL
 PROPOSED FACILITY FOR:
COMMAND ALKON
 6750 CROSBY COURT, DUBLIN, OH 43016

REVISIONS


NO.	DESCRIPTION

DRAWN BY _____ CHECKED BY _____

DATE 9/8/2014
LOCATION PLAN
C.03
 JOB NO. 140334.000

- PROPOSED SYMBOLS**
- FIRE DEPARTMENT CONNECTION
 - ③ PROPOSED CATCH BASIN
 - PROPOSED STORM MANHOLE
 - ▬ PROPOSED HEADWALL
 - ⊙ PROPOSED SANITARY CLEAN-OUT
 - ▨ PROPOSED ASPHALT PAVEMENT
 - ▩ PROPOSED HEAVY DUTY CONCRETE
 - ▧ PROPOSED CONCRETE WALK

NOTE:
 ALL RADI ARE 5' UNLESS OTHERWISE LABELED.

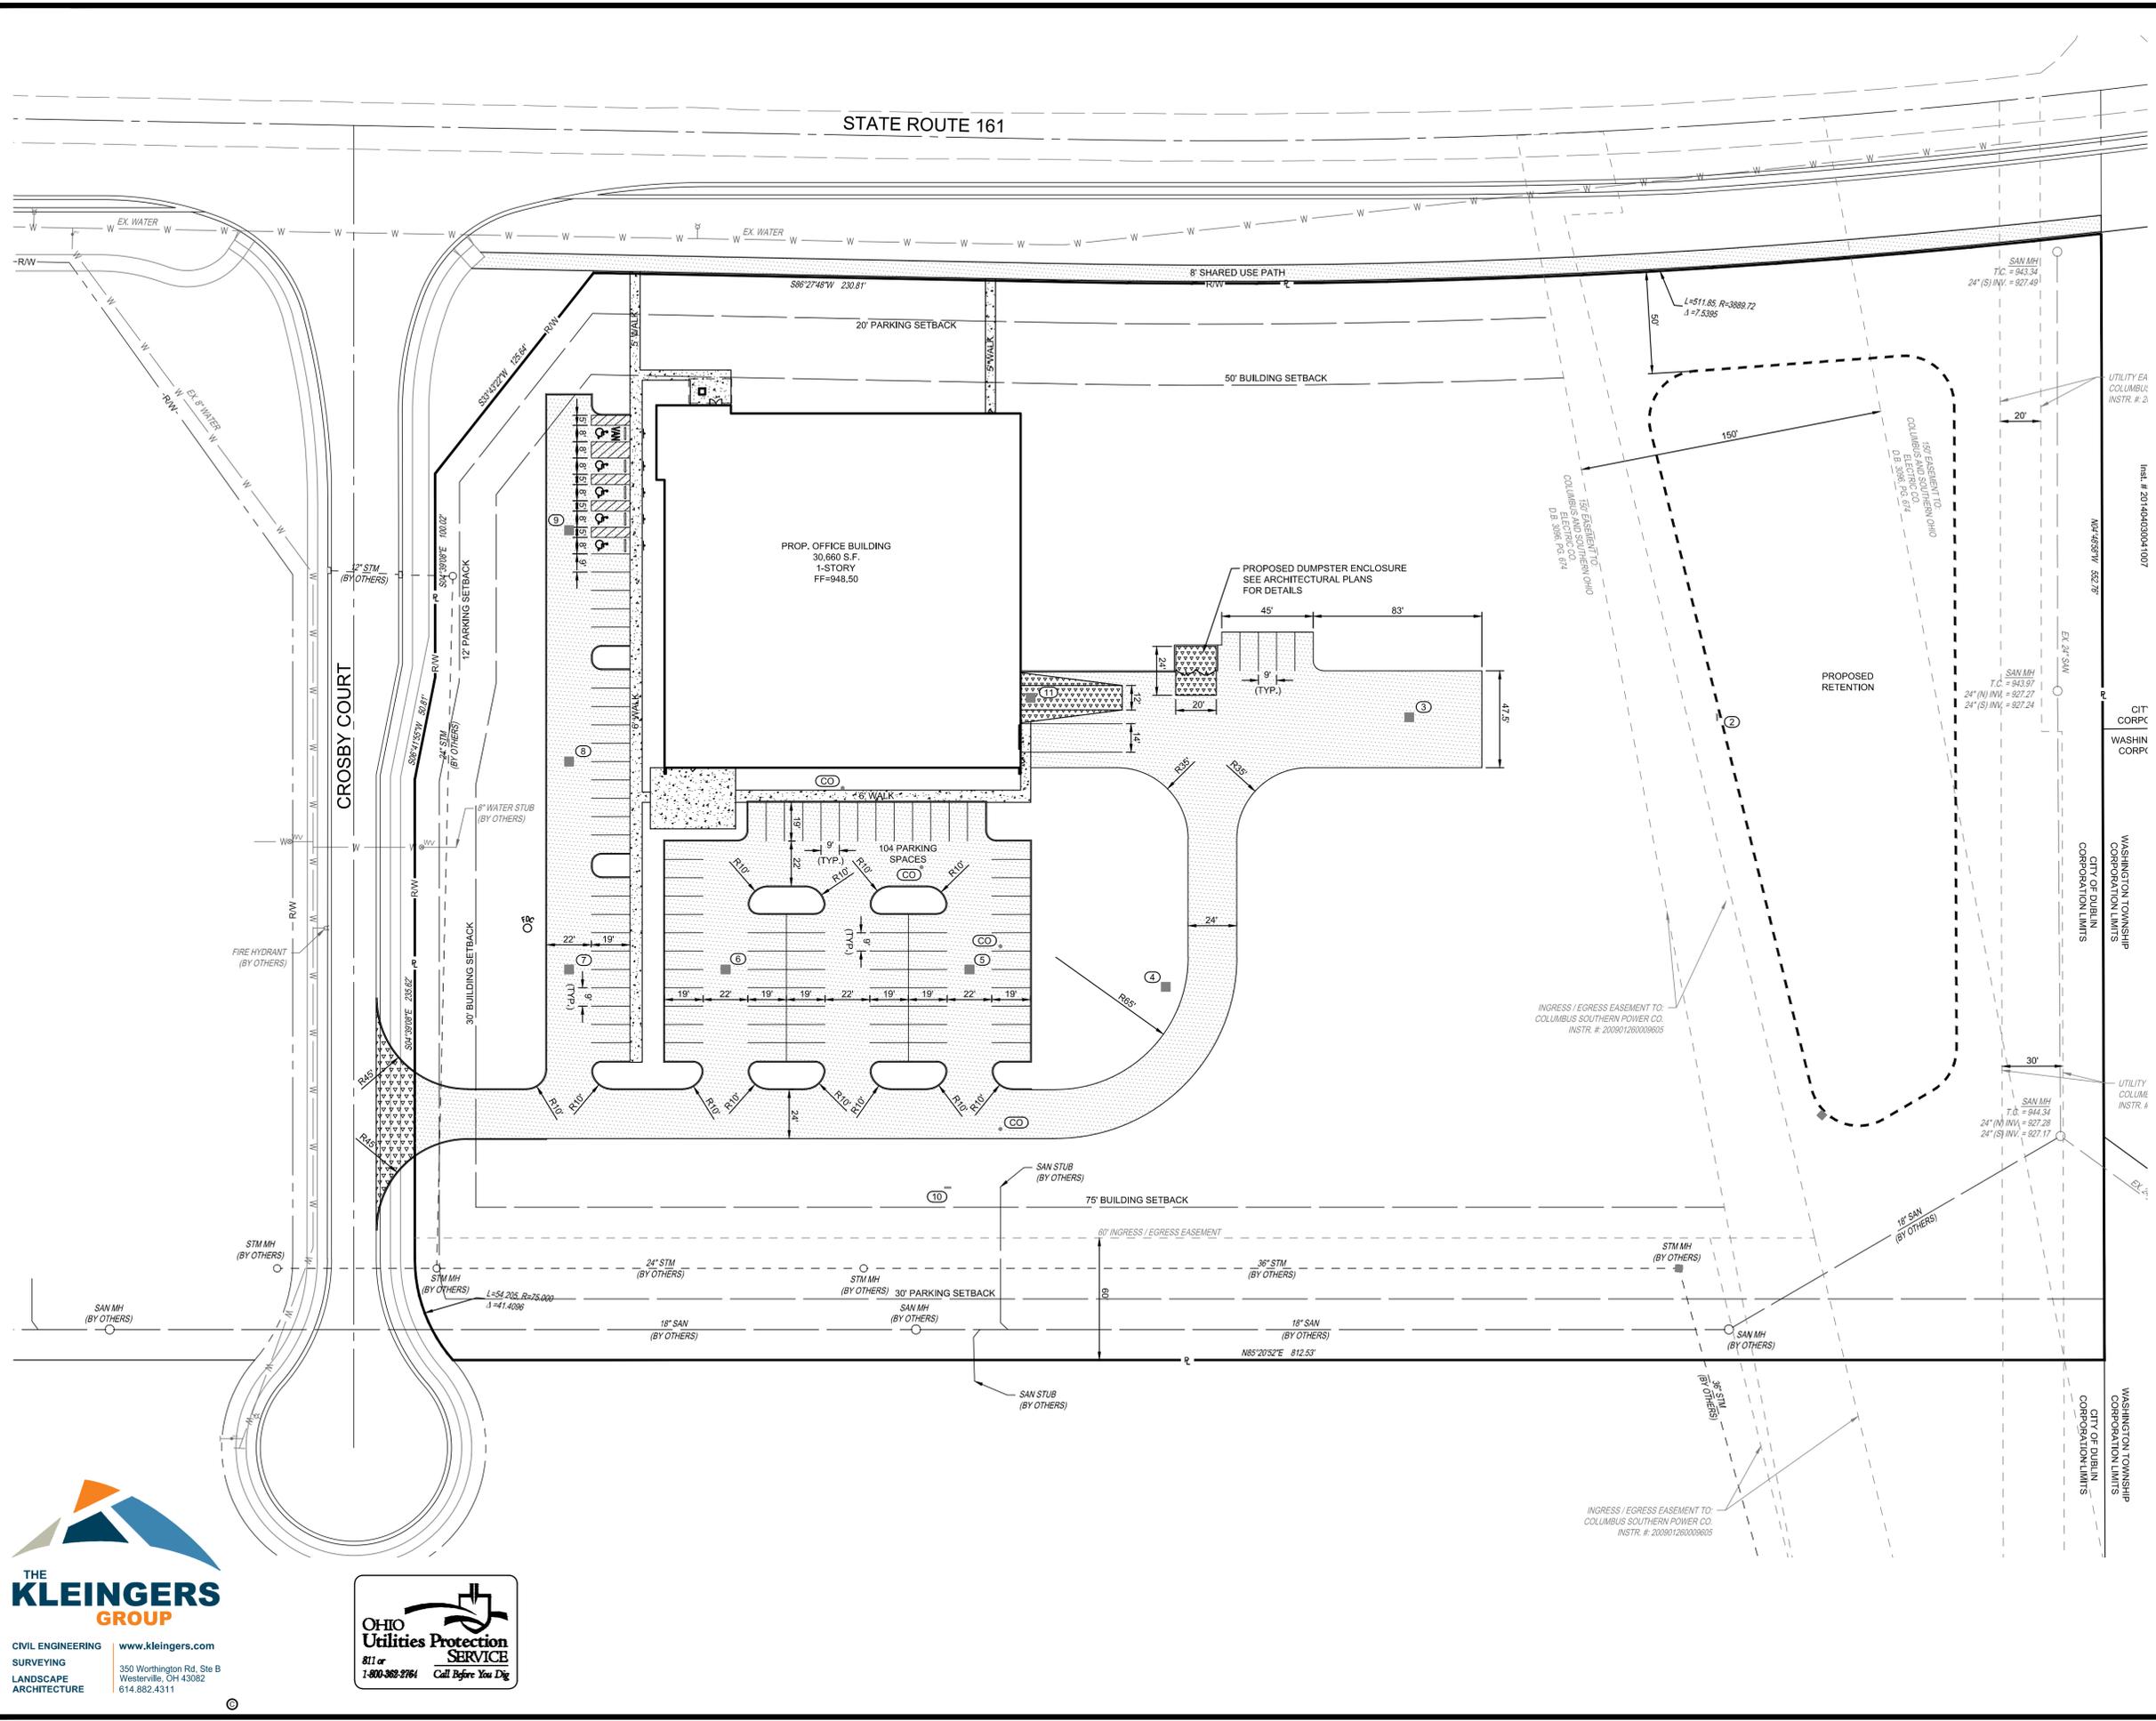

THE KLEINGERS GROUP
 CIVIL ENGINEERING SURVEYING LANDSCAPE ARCHITECTURE
 www.kleingers.com
 350 Worthington Rd, Ste B
 Westerville, OH 43082
 614.882.4311

OHIO Utilities Protection SERVICE
 811 or 1-800-368-2764 Call Before You Dig

