


Case # xx Fence Variance - 6449 Martin Place

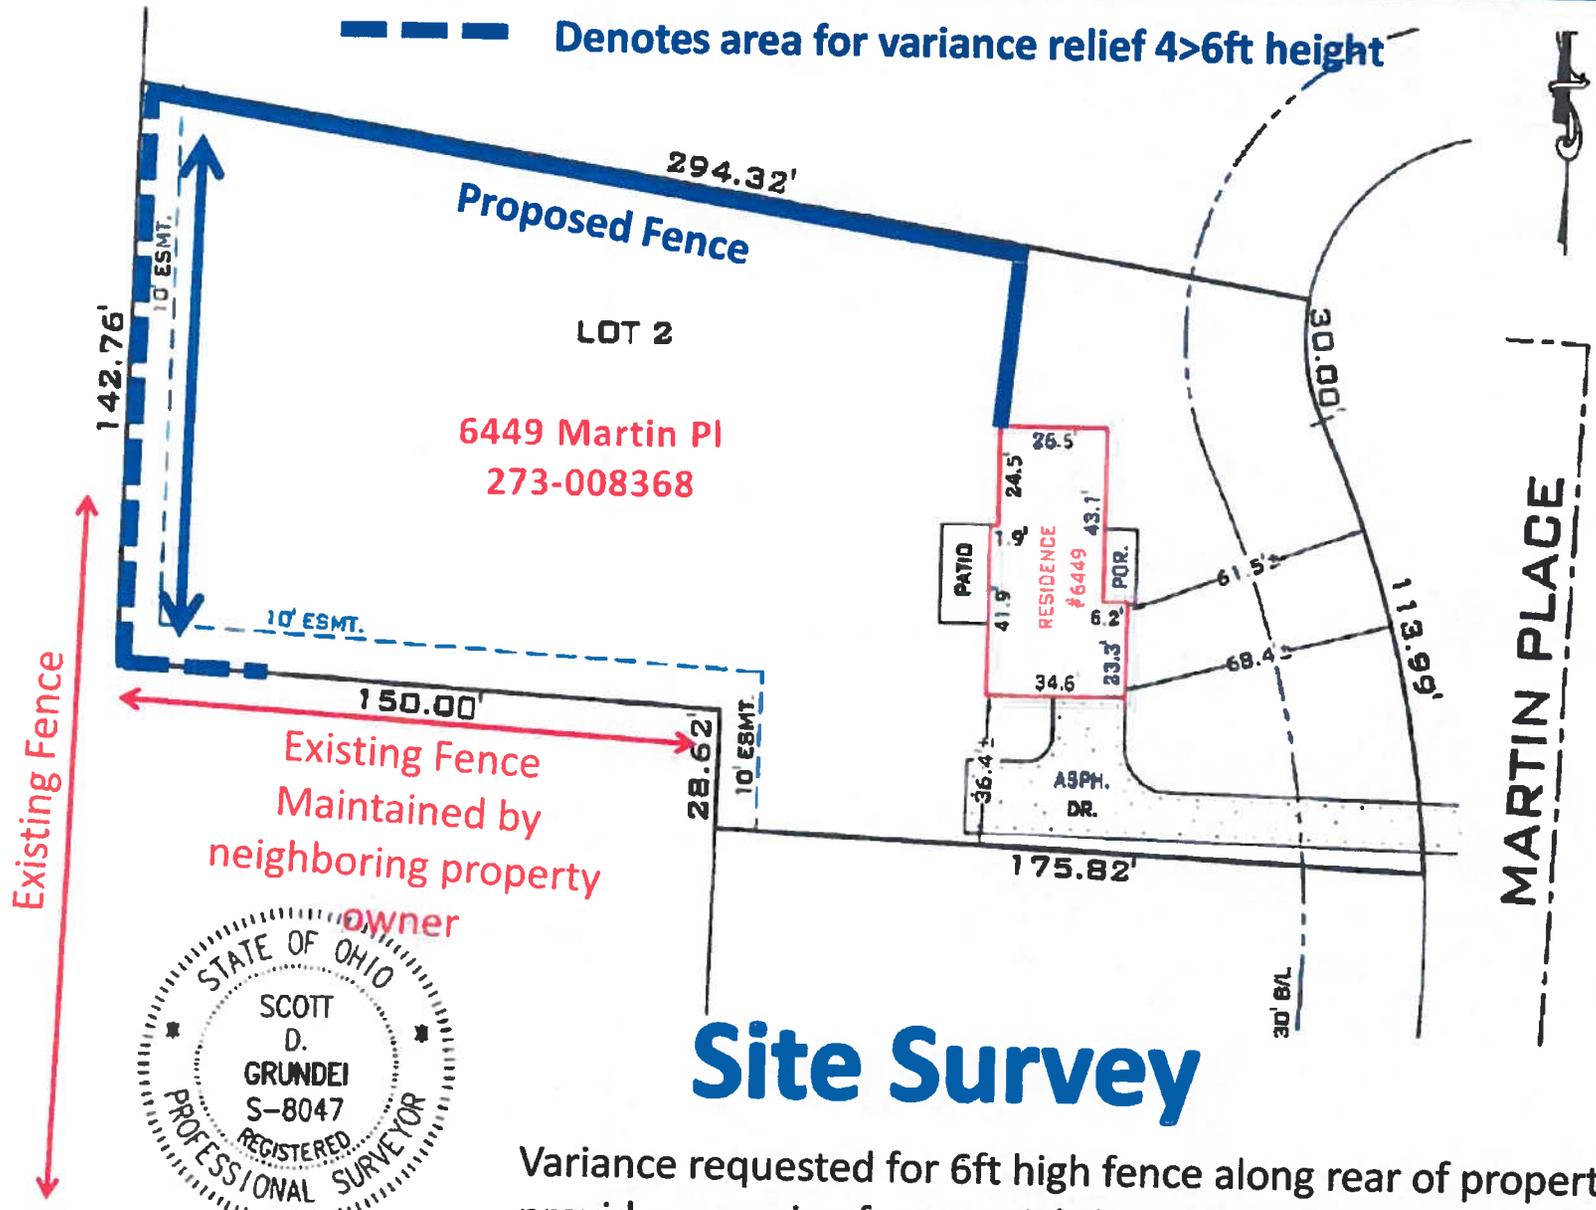

Site Survey

Variance requested for 6ft high fence along rear of property to provide screening from unsightly building/access drive traffic