



CITY OF DUBLIN.

Parks and Open Space
6555 Shier-Rings Road
Dublin, Ohio 43016-8716

Phone: 614-410-4700
Fax: 614-761-6512
Web Site: www.dublin.oh.us

Donegal Cliffs Park Rehabilitation

Addendum #1

May 7, 2015

Item #1: Adding Alternate #2, Basketball court resurfacing to the project. This alternate shall include the following:

- Plane/grind existing basketball court and mix with ex stone base – 5200 sf.
- Delete removal of existing color coat and patching of existing asphalt basketball court.
- Install 2" asphalt base course – 4500 sf.
- Install 1" asphalt surface course – 4500 sf.
- Install leveling course for new color course – 4500 sf.

Note: all other quantities shall remain unchanged.

The project Proposal form is being reissued to incorporate Alternate #2

Item #2: Unit pricing for 1' concrete curb to match the existing playground curb is being added to the project Proposal form for consideration in areas around the basketball court. The detail is being issued under this cover. The project Proposal form is being reissued to incorporate unit pricing.

Item #3: Page two (2) of the project manual inadvertently referenced the Coffman Park expansion phase 2A project. A corrected page two (2) is being issued.

Item #4: The playground manufacturer's representative, PlayWorld Midstates, has provided two installation details. They are being furnished under this cover.

Item #5: The City of Dublin will provide three Landscape Forms arcata benches for installation. The contractor shall remove the three existing benches, two surface mount and one in-ground mount. The two surface mount benches shall be furnished to the City of Dublin. The third bench shall be removed and disposed of legally. All three new Landscape Forms benches have one center in-ground mount post. The contractor shall install the benches in accordance with manufacturer's recommendations. The new benches will be shipped to the Service Department, 6555 Shier Rings Road. The contractor is responsible for transportation of the benches from the Service Department to site. The contractor is responsible for any damage done to the benches during transportation.

End of Addendum #1

PROPOSAL

DONEGAL CLIFFS PARK REHABILITATION

_____ (the "Bidder") submits this Proposal having read and examined the contract documents, including but not limited to the Invitation to Bid; the City of Dublin, Ohio

All bids will be based upon elements indicated within the Drawings and Specifications. All changes to actual length, either additions or subtractions, will be through Change Order(s) using unit price(s) provided by contractor on proposal form.

Addenda Number

Date of Receipt

The Bidder proposes to provide the above named **DONEGAL CLIFFS PARK REHABILITATION** in accordance with the contract documents for the following sum:

Total Base Bid (in figures): \$ _____

Total Base Bid (in words): \$ _____

Alternates

Bid Alternate #1 – Playground safety tile: Install playground safety tile in lieu of poured in place surfacing

Bid Alternate #1 – Add/Deduct (in figures): \$ _____

Bid Alternate #1 – Add/Deduct (in words) \$ _____

Bid Alternate #2 – Basketball Court Resurfacing: Remove and replace basketball court surface

Bid Alternate #2 – Add/Deduct (in figures): \$ _____

Bid Alternate #2 – Add/Deduct (in words) \$ _____

Unit Pricing: Please include all unit pricing for the items listed below.

1' x 18" concrete curb \$ _____ l.f.

Unless otherwise specified in the Bid Document the amount of the total bid is based on the unit prices or lump sum set forth in the Bid Schedule attached hereto and incorporated herein.

The Bidder understands and agrees that delivery under the Agreement for **DONEGAL CLIFFS PARK REHABILITATION** shall be complete **one hundred and twenty (120) consecutive calendar days**, or as specified in bid documents unless an extension of time is granted by the **Director of Parks & Open Space**.

Upon failure to have all work completed within the project time, the City of Dublin, Ohio shall be entitled to retain or recover from the Bidder, as liquidated damages, and not as a penalty, the amounts set forth in the following table for each and every calendar day until completion. The right of the City of Dublin, Ohio to recover liquidated damages shall not substitute for any recovery for additional costs in the event the Bidder fails to complete the Agreement for construction according to the contract documents.

Liquidated Damages:

<u>Contract Amount</u>	<u>Dollars Per Day</u>
\$0-25,000	\$ 100.00
25,001-50,000	150.00
50,001-100,000	200.00
100,001-500,000	300.00
500,001-1,000,000	500.00
1,000,001-2,000,000	750.00
2,000,001-5,000,000	1,000.00
5,000,001-10,000,000	1,500.00
Over \$10,000,001	2,000.00

REPRESENTATIONS OF THE BIDDER

The Bidder represents the following:

1. The Bidder has read and understands the contract documents and understands that it must comply with all requirements of the contract documents, regardless of whether the Bidder has actual knowledge of the requirements and regardless of any statement or omission made by the Bidder which might indicate a contrary intention.
2. The Proposal is based upon the items specified by the contract documents.
3. The Bidder has visited the site, become familiar with local conditions, and has correlated personal observations about the requirements of the contract documents. The Bidder has no outstanding questions regarding the interpretation of the contract documents.
4. The Bidder has submitted the following in connection with this Proposal and the information contained therein is complete and accurate:
 - a. Non-collusion Affidavit.

- b. Bid Guaranty.
 - c. List of Subcontractors.
 - d. Delinquent Personal Property Tax Affidavit.
 - e. Affidavit of Authority (if Bidder is a corporation).
 - g. Experience Record/References.
 - h. Power of Attorney (if Bidder is an out-of-state corporation).
6. The Bidder understands that the Agreement for **DONEGAL CLIFFS PARK REHABILITATION** is subject to all of the provisions, duties, obligations, remedies and penalties of Ohio Revised Code Chapter.
7. Within ten (10) business days from the date of receipt the Notice of Intent to Award, the Bidder understands that it must enter into and execute an Agreement for **DONEGAL CLIFFS PARK REHABILITATION** with the City of Dublin, Ohio if awarded on the basis of this Proposal. If the Bidder does not execute an Agreement for **DONEGAL CLIFFS PARK REHABILITATION** for any reason, the Bidder and the Bidder's surety shall be liable to the City of Dublin, Ohio as provided in Ohio Revised Code Section 153.54(G).
8. Within ten (10) business days of the date of receipt of the Notice of Intent to Award, the Bidder understands that it must submit the following:
- a. Performance Bond.
 - b. Certificate of Insurance and a copy of Additional Insured Endorsement.
9. The Bidder understands that it must furnish any other information requested by the **Fred Hahn, Director of Parks & Open Space**.

The Bidder hereby signs this Proposal on the ___ day of _____, 2015.

If Bidder is an individual, complete the following:

Signature: _____

Print Name: _____

Name of Business: _____
(if different than above)

Federal Identification Number: _____

Address: _____

Telephone: () _____

Fax: () _____

If Bidder is a partnership, complete the following:

Name of Partnership: _____

By: _____
(Signature)

Print Name: _____

Federal Identification Number: _____

Address: _____

Telephone: () _____

Fax: () _____

Names and Addresses of all general partners:

If Bidder is a joint venture, complete the following:

Name of Joint Venture: _____

By: _____
(Signature)

Print Name: _____

Address: _____

Telephone: () _____

Fax: () _____

Complete the following for each firm represented by the joint venture:

1. Name: _____

Federal Identification Number: _____

Address: _____

Telephone: () _____

Fax: () _____

2. Name: _____

Federal Identification Number: _____

Address: _____

Telephone: () _____

Fax: () _____

If Bidder is a corporation, complete the following:

Name of Corporation: _____

By: _____
(Signature)

Print Name: _____

Title: _____

Federal Identification Number: _____

Address: _____

Telephone: () _____

Fax: () _____

State of Incorporation: _____

Names and addresses of Corporate Officers:

If Bidder is an entity other than those described above, complete the following:

Name of Bidder:

By: _____
(Signature)

Print Name: _____

Title: _____

Federal Identification Number: _____


Address: _____

Telephone: () _____

Fax: () _____

Type of Business Entity: _____

Names and addresses of all Principals:

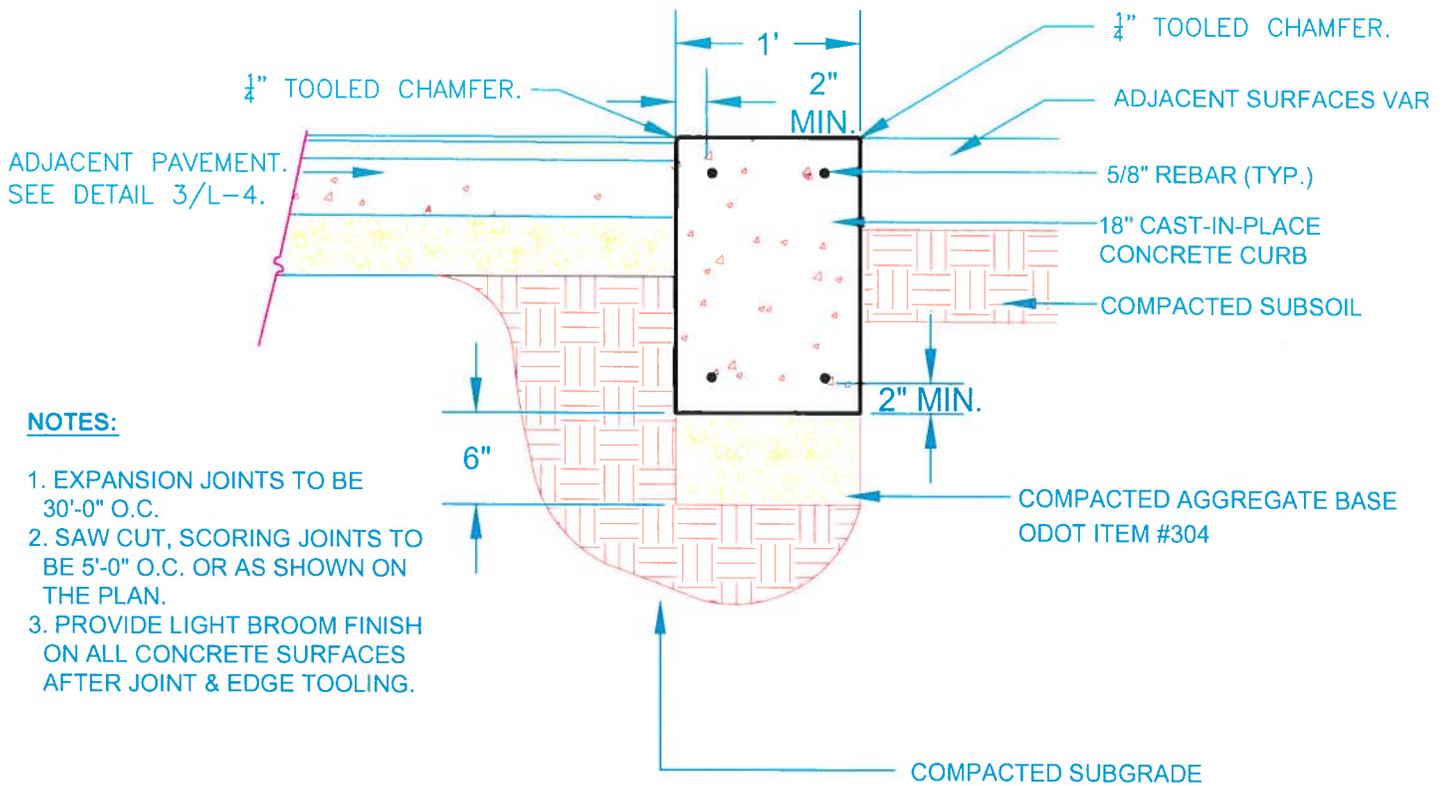

1

CONCRETE CURB

SCALE: 1"=1'-0"

Donegal CliffsPark Rehabilitation
Concrete Curb Detail



Detail
Drawn by: Laura Ball, RLA
Date: May 2015

CITY OF DUBLIN, OHIO

BID AND CONTRACT DOCUMENTS

For

**DONEGAL CLIFFS PARK
REHABILITATION**

DONEGAL CLIFFS

Surface Mount Installation Notes

Playworld Midstates

Contact: rickw@playworldmidstates.com

