


FINAL DEVELOPMENT/ FINAL SITE SUBMISSION **HOME 2 HOTEL**

FRANTZ ROAD & STATE ROUTE 161


Signage Package
SEPTEMBER 8, 2015

PROPOSED BUILDING
MOUNTED PROJECTING
SIGN - TYPE B

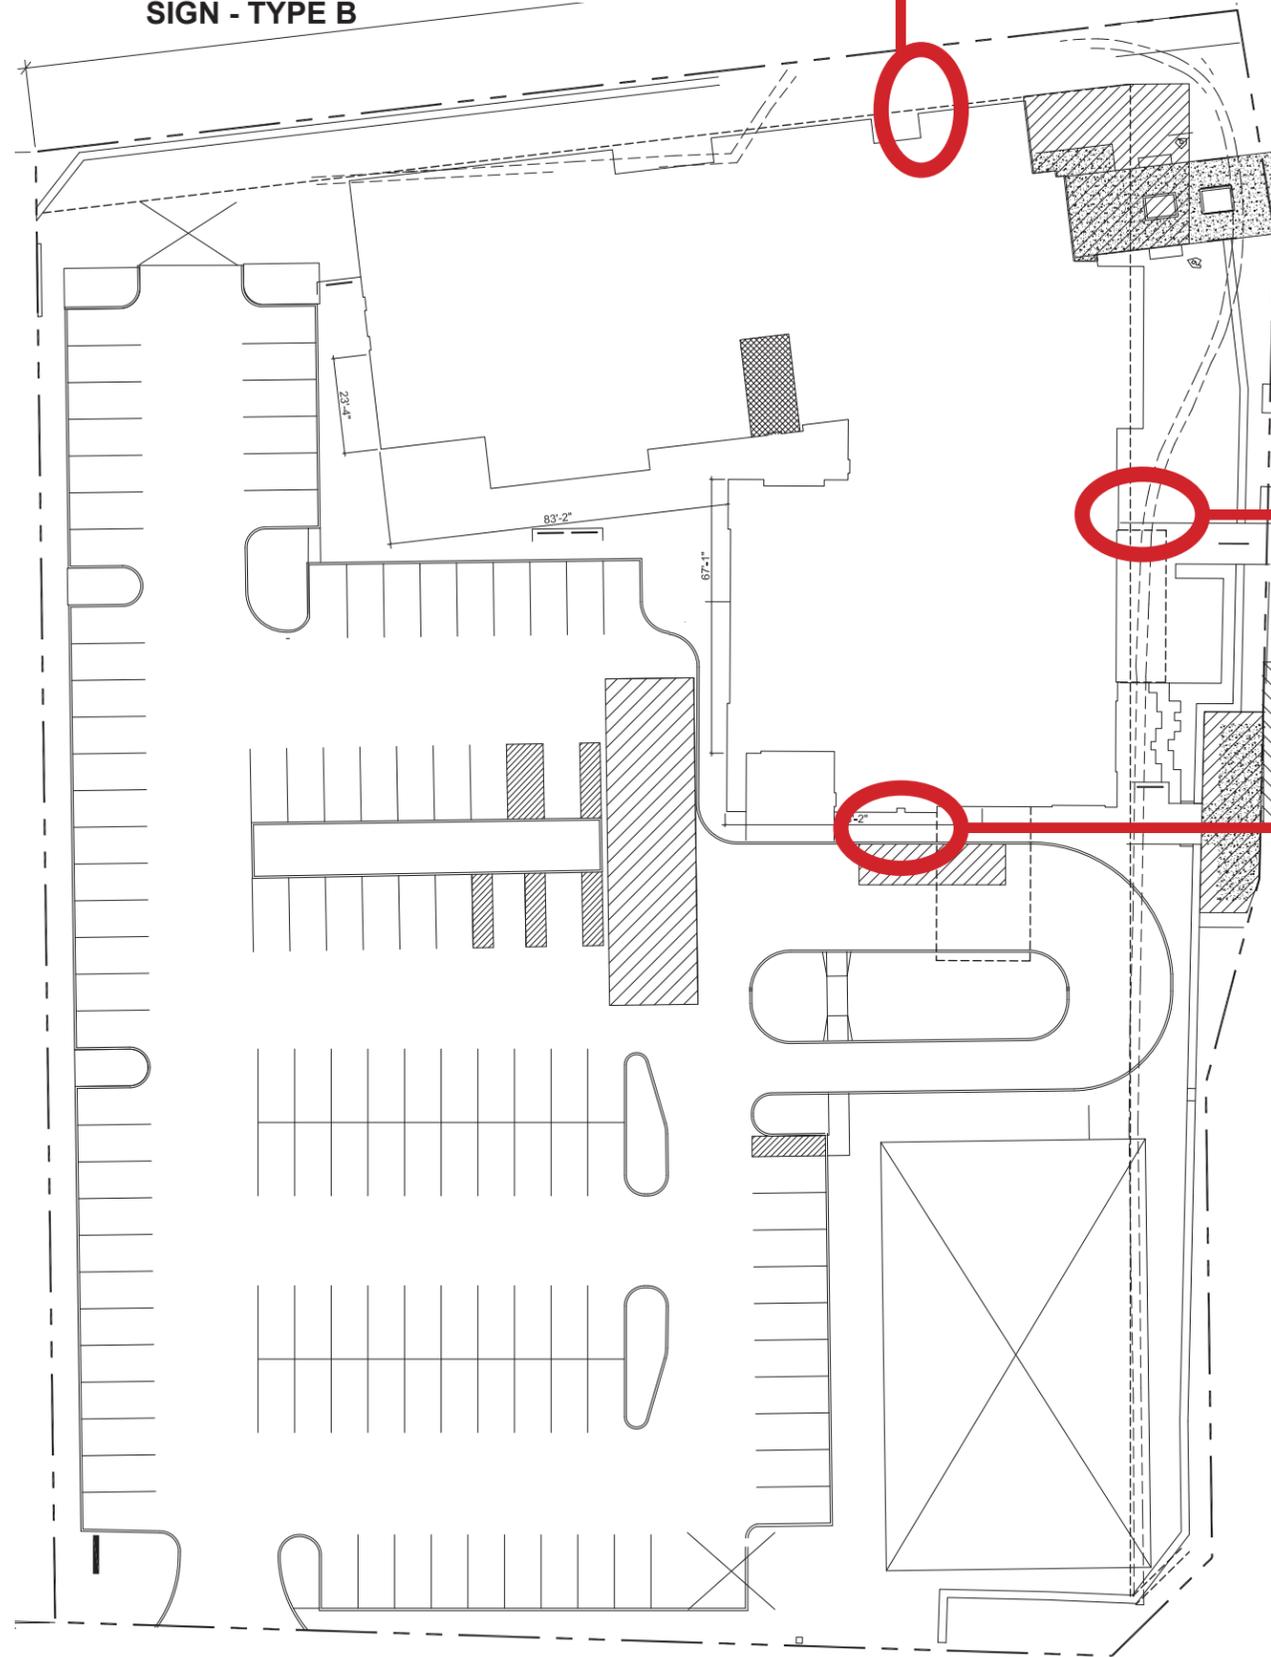

PROPOSED BUILDING
MOUNTED PROJECTING
SIGN - TYPE B

PROPOSED BUILDING
MOUNTED SIGN - TYPE A



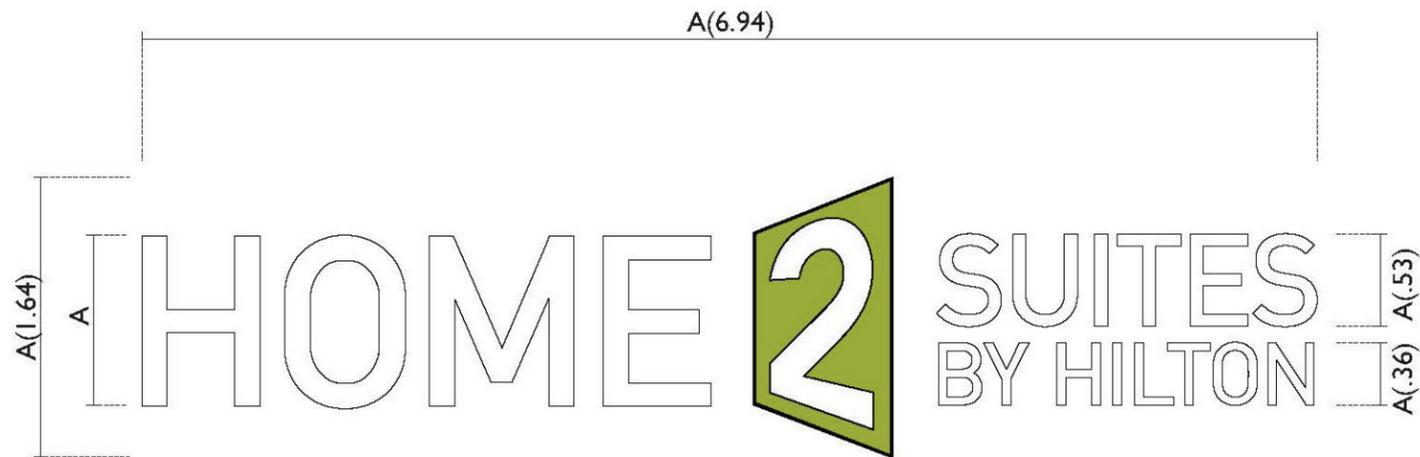


SIGN TYPE A

OVERALL SIZE 10'-5 1/4" WIDE X 1'-6" HIGH = 25.68 S.F.

A = 2'-11"

- CUSTOM FACE ILLUMINATED CHANNEL LETTERS
- 5" DEEP ALUMINUM CHANNEL
- ACRYLIC FACES WITH TRANSLUCENT VINYL APPLIED
- INTERNAL ILLUMINATION BY LEDS

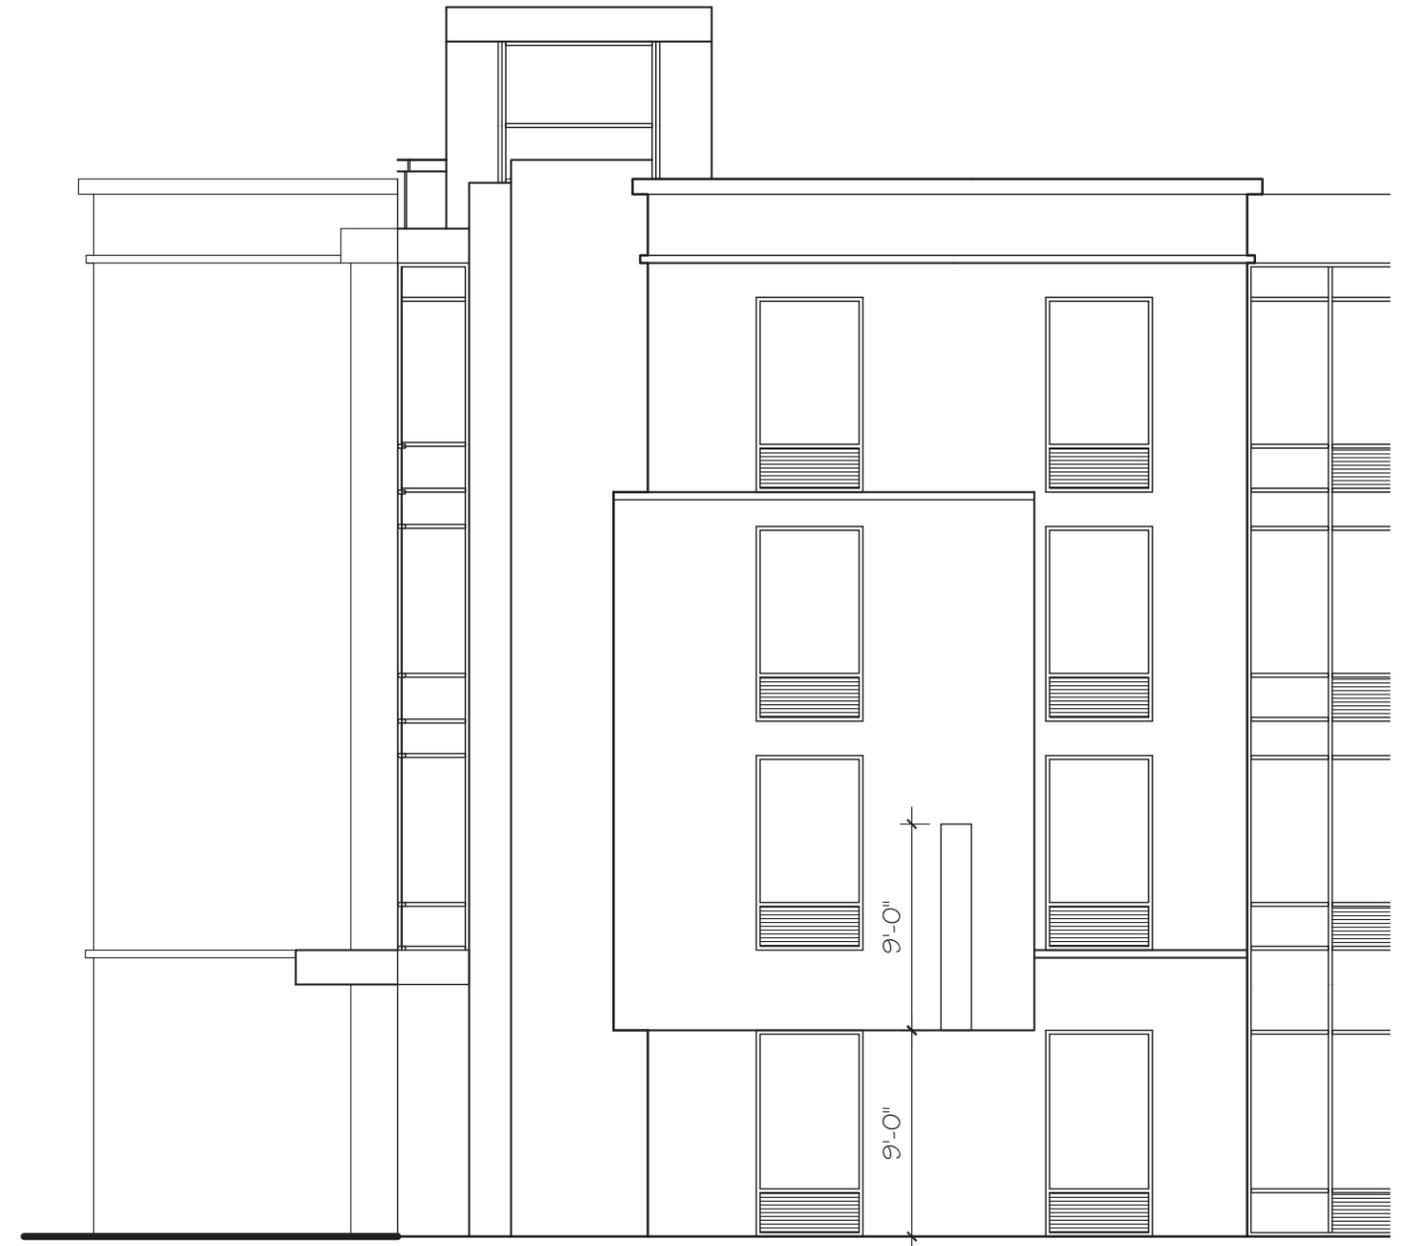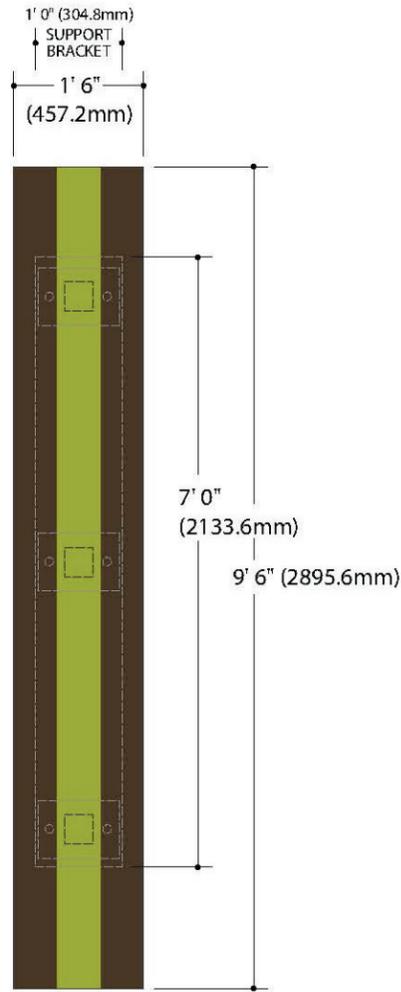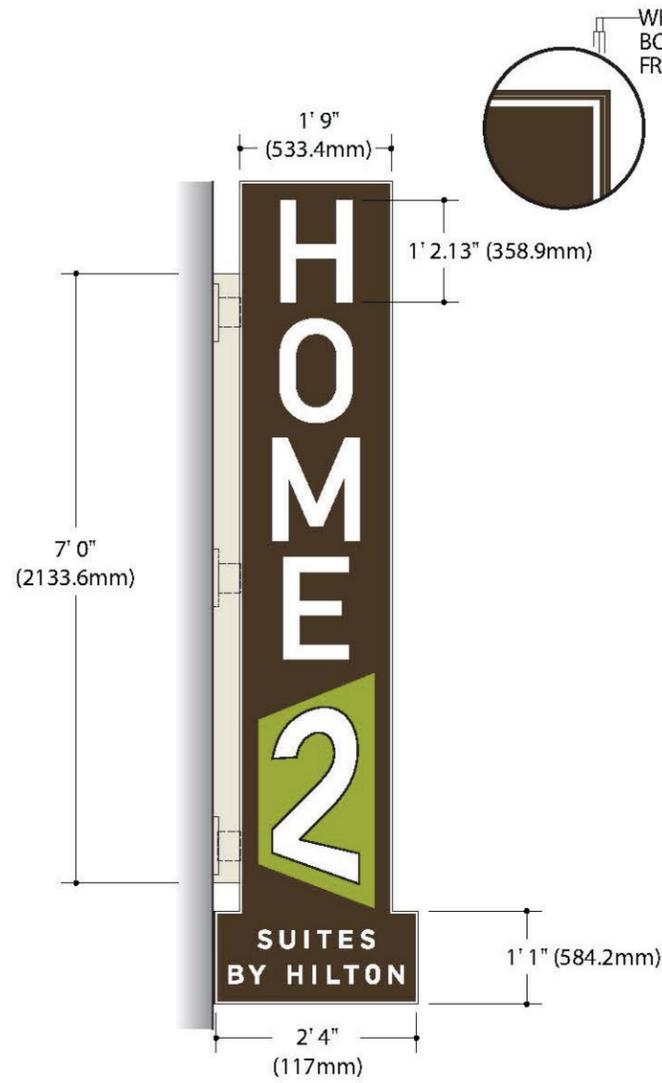


NORTH ELEVATION

SIGN TYPE B

OVERALL SIZE 2'-4" WIDE X 9'-6" HIGH = 16 S.F.

- INTERNALLY ILLUMINATING PROJECTING CABINET
- FABRICATE DOUBLE FACED CABINET FROM ALUMINUM EXTRUSION
- ROUTED ALUMINUM FACES
- ROUTED ACRYLIC PUSH THROUGH LETTERS WITH TRASLUCENT VINYL APPLIED
- ALL INTERNALLY ILLUMINATED WITH LEDS
- COLORS TO MATCH BRAND STANDARDS

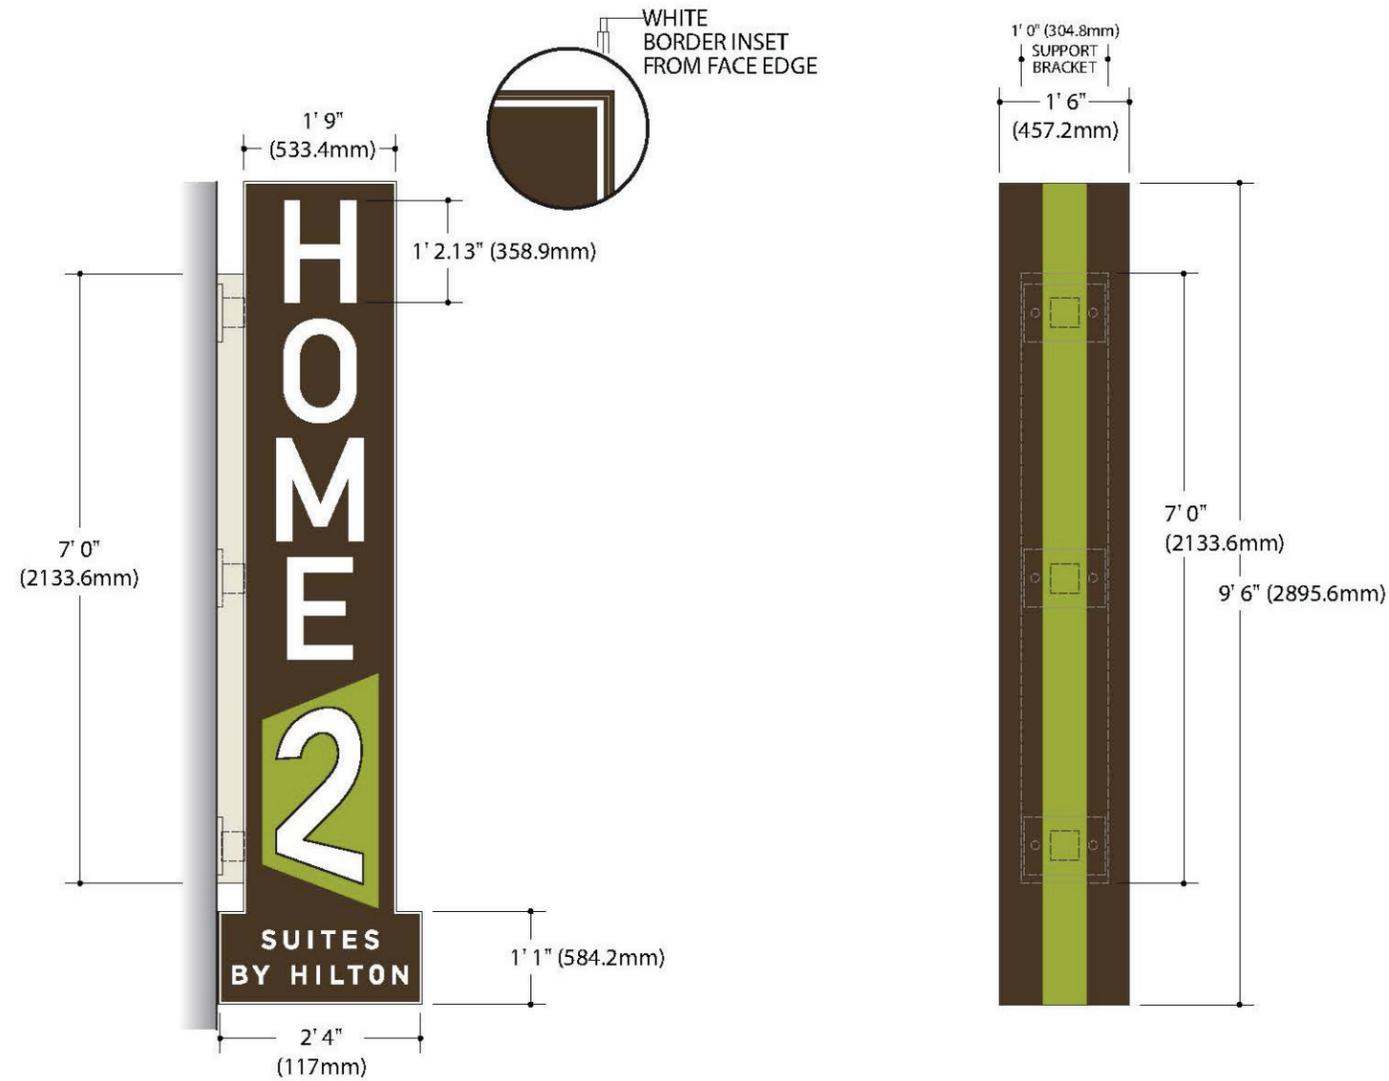

EAST ELEVATION

SIGN TYPE B

OVERALL SIZE 2'-4" WIDE X 9'-6" HIGH = 16 S.F.

- INTERNALLY ILLUMINATING PROJECTING CABINET
- FABRICATE DOUBLE FACED CABINET FROM ALUMINUM EXTRUSION
- ROUTED ALUMINUM FACES
- ROUTED ACRYLIC PUSH THROUGH LETTERS WITH TRASLUCENT VINYL APPLIED
- ALL INTERNALLY ILLUMINATED WITH LEDS
- COLORS TO MATCH BRAND STANDARDS