

SITE PLAN


SCALE: 1'-0" = 20'-0"

022515	PRELIMINARY
041415	BIDDING
072815	CONSTRUCTION
000000	REVISIONS

A Project For
 Kathy + Clay Bryan
 84 S. Riverview Street
 Dublin, Ohio 43017



75 S. High St. Suite 4
 Dublin, Ohio 43017
 614.774.2490 Phone
 614.633.1053 Fax
 simplifiedarchitecture.com

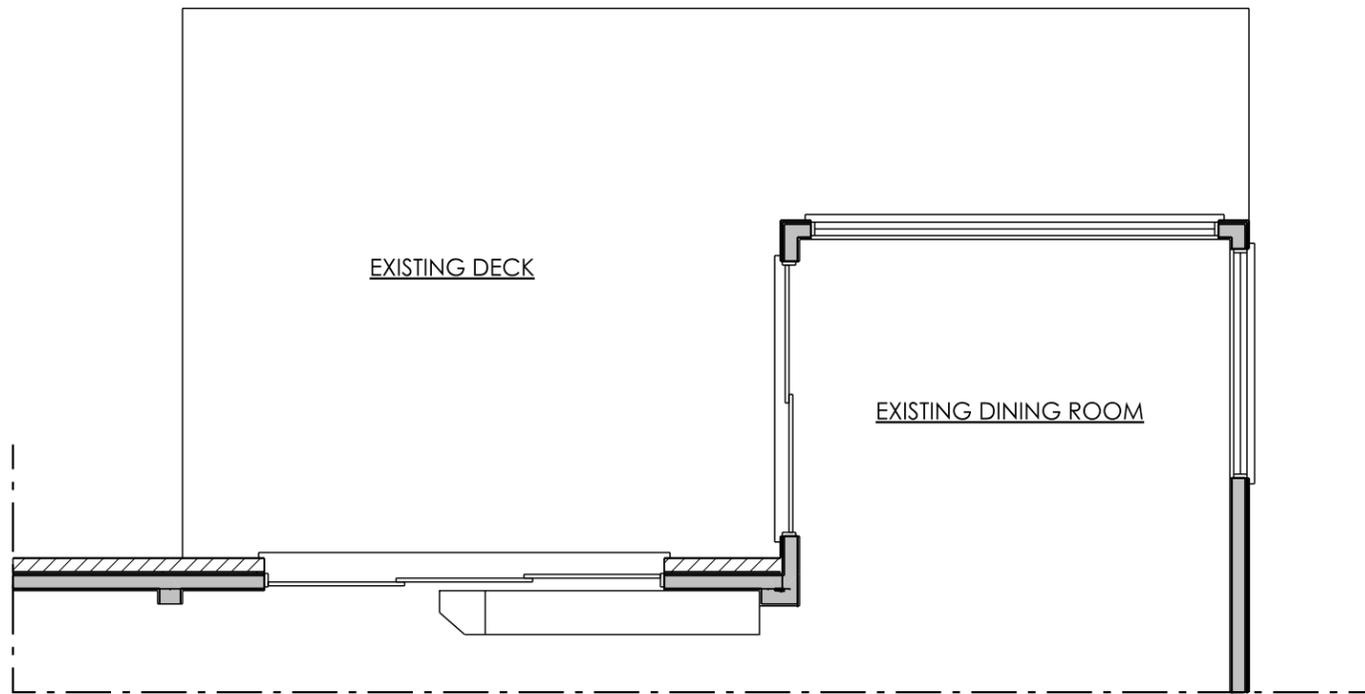

EXISTING PORCH PLAN

SCALE: 1/4" = 1'-0"



EXISTING LEFT ELEVATION

SCALE: 1/4" = 1'-0"

PRELIMINARY	BIDDING	CONSTRUCTION	REVISIONS
000000	000000	000000	000000

A Project For

A Project For
 Kathy + Clay Bryan
 84 S. Riverview Street
 Dublin, Ohio 43017




75 S. High St. Suite 4
 Dublin, Ohio 43017
 614.774.2490 Phone
 614.633.1053 Fax
 simplifiedarchitecture.com



EXISTING REAR ELEVATION

SCALE: 1/4" = 1'-0"

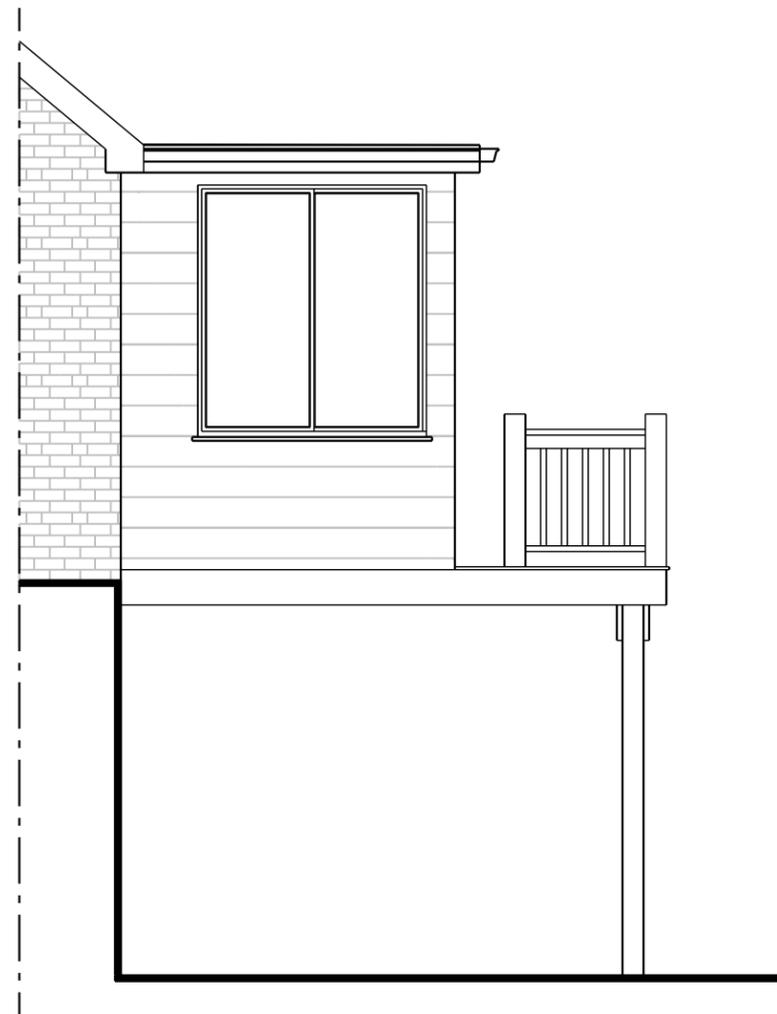

EXISTING RIGHT ELEVATION

SCALE: 1/4" = 1'-0"


	PRELIMINARY	BIDDING	CONSTRUCTION	REVISIONS
000000				
000000				
000000				
000000				

A Project For

A Project For
 Kathy + Clay Bryan
 84 S. Riverview Street
 Dublin, Ohio 43017



75 S. High St. Suite 4
 Dublin, Ohio 43017
 614.774.2490 Phone
 614.633.1053 Fax
 simplifiedarchitecture.com

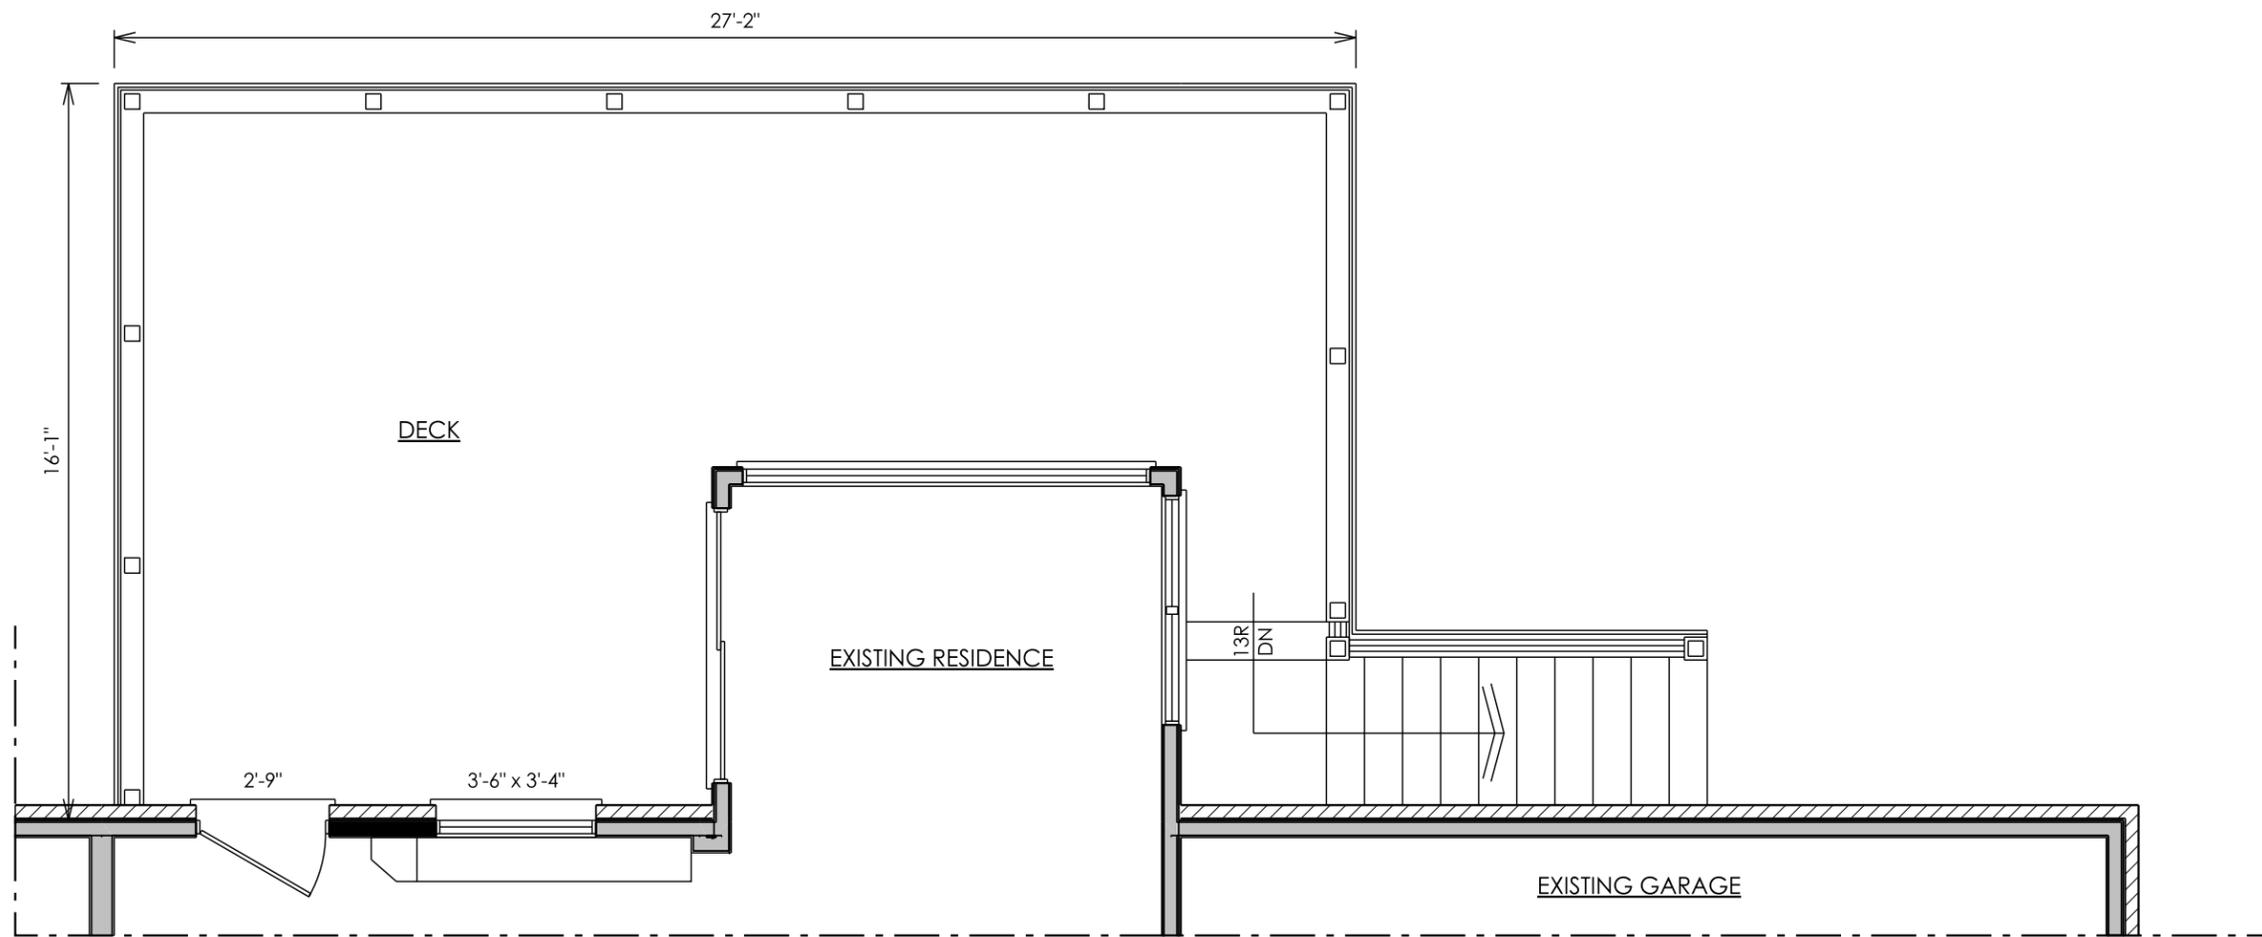

FIRST FLOOR PLAN

SCALE: 1/4" = 1'-0"

022515	PRELIMINARY
041415	BIDDING
072815	CONSTRUCTION
000000	REVISIONS

A Project For
 Kathy + Clay Bryan
 84 S. Riverview Street
 Dublin, Ohio 43017




75 S. High St. Suite 4
 Dublin, Ohio 43017
 614.774.2490 Phone
 614.633.1053 Fax
 simplifiedarchitecture.com



REAR ELEVATION
 SCALE: 1/4" = 1'-0"

022515	PRELIMINARY
041415	BIDDING
072815	CONSTRUCTION
000000	REVISIONS

A Project For
 Kathy + Clay Bryan
 84 S. Riverview Street
 Dublin, Ohio 43017

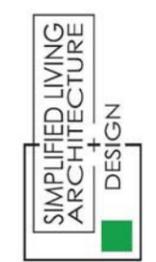


75 S. High St. Suite 4
 Dublin, Ohio 43017
 614.774.2490 Phone
 614.633.1053 Fax
 simplifiedarchitecture.com



LEFT ELEVATION

SCALE: 1/4" = 1'-0"

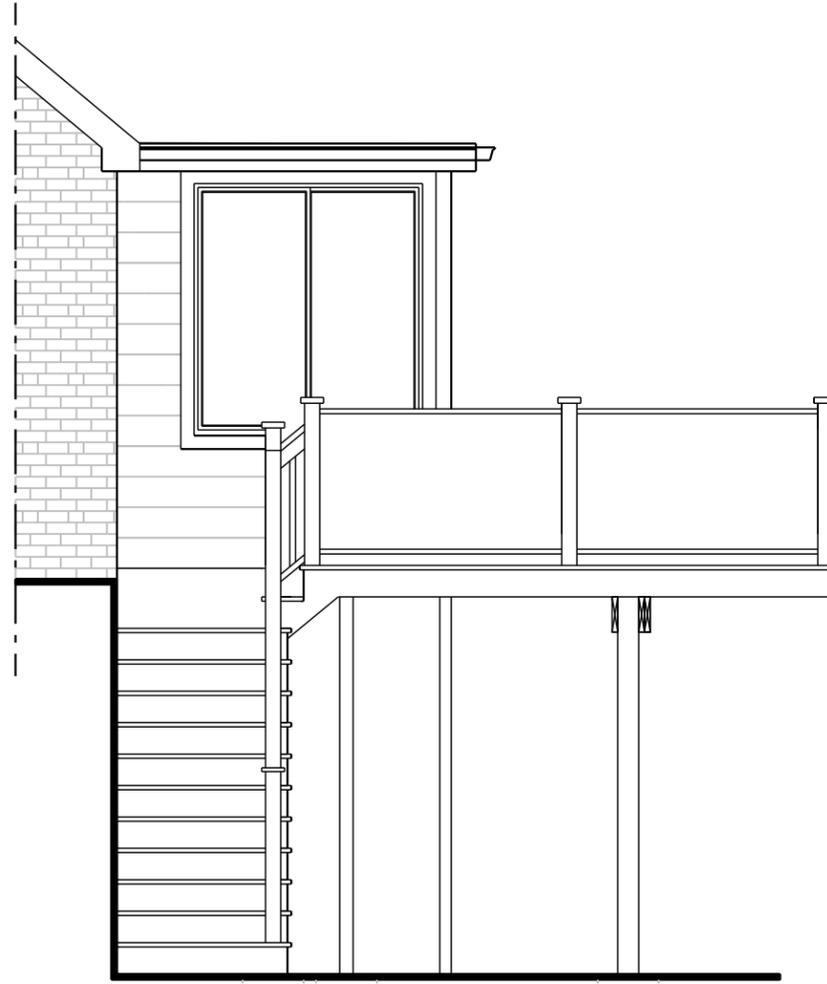

RIGHT ELEVATION

SCALE: 1/4" = 1'-0"



75 S. High St. Suite 4
Dublin, Ohio 43017
614.774.2490 Phone
614.633.1053 Fax
simplifiedarchitecture.com

A Project For
Kathy + Clay Bryan
84 S. Riverview Street
Dublin, Ohio 43017

	PRELIMINARY	BIDDING	CONSTRUCTION	REVISIONS
022515				
041415				
072815				
000000				



AZEK RAIL | BEAUTY, STRENGTH, AND LASTING DURABILITY
 AZEK Rail offers the look and feel of wood coupled with high durability and low maintenance.

Premier Rail

Reserve Rail

Trademark Rail



Slate Gray



Brownstone



Kona®



Black



White



White




White




Composite Baluster



Aluminum Round & Square Balusters

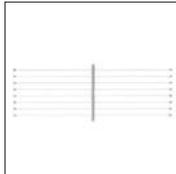

Cable

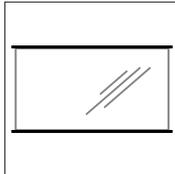

Glass Kit
Glass not included



Top Rail and Retainer (Premier)



Top Rail and Retainer (Reserve)



Top Rail and Retainer (Trademark)



5.5 x 5.5 Post



6 x 6 Post




Secure Mount Post



Pyramid Cap



Island Cap

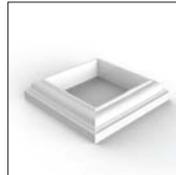

Post Skirt



Lighted Island Cap



Post Cap Module



Riser Light



In-Deck Light



Accent Light



Under Rail Light



ADA Hand Rail and Accessories



Example of Accessory Items

AZEK Rail is available in three distinct profiles:

AZEK Premier

The classic Victorian railing.

Colors include:

- White
- Brownstone
- Slate Gray
- Kona®
- Black

AZEK Trademark

Colonial look that works well with any housing style. Available in White.

AZEK Reserve

Generously sized railing that offers a luxurious look and feel. Available in White.



CATALOG & SAMPLES | FOR PROS | MY PROJECT LOGIN | BLOG | ABOUT US | CONTACT US | LIVE CHAT

WHERE TO BUY DEALER CONTRACTOR >

INTERNATIONAL PARTNERS ONLINE STORE

HOME IDEA STARTERS PRODUCTS BUILD YOUR DECK WARRANTY & CARE WHY TIMBERTECH?

>

YOU ARE HERE: Home > Products > Impression Rail

Impression Rail

Evolutions Rail

Evolutions Rail Contemporary

Evolutions Rail Builder

RadianceRail

RadianceRail

RadianceRail Express

Impression Rail

Impression Rail



Overview

Options & Accessories

More photos of Impression Rail

IMPRESSION RAIL is an aluminum railing system that provides unobstructed views with quick and easy installation.

- Classic Wrought Iron Aesthetics
- Unobstructed Views
- Secure and Strong Railing
- Low Maintenance
- Fast & Intuitive Installation
- Lightweight
- No Special Tools Required for Installation
- Composite Top Rails & Post Sleeves Easily Integrate with Impressions Rail



Top Rail



Base



Post Connector



How much does a composite deck cost compared to a wood deck?

[Find out the straight answer.](#)



[Order a Sample](#)



[Get Local Quote](#)



[Download Catalog](#)



[Where to Buy](#)



[Live Chat](#)



[Why TimberTech?](#)



[Deck Designer](#)



[Photo Gallery](#)



[Free Deck Plans](#)

1-800-307-7780



Home

- [Idea Starters](#)
- [Deck Designer](#)
- [Photos & Videos](#)
- [Free Deck Plans](#)
- [TimberTech Lifestyle](#)
- [Newsletter](#)

Products

- [Decking](#)
- [Railing](#)
- [Lighting](#)
- [Finishing Touches](#)

Build Your Deck

- [Deck Designer](#)
- [Free Deck Plans](#)
- [Find a Dealer / Contractor](#)
- [Installation Help](#)
- [FAQs](#)

Why TimberTech?

- [Reasons To Choose](#)
- [Sustainability](#)
- [Uses Near Water](#)
- [Replanting](#)

Warranty & Care

- [Warranty & Registration](#)
- [Warranty Claim Center](#)
- [Care & Cleaning](#)
- [FAQs](#)

For Pros

- [Dealers](#)
- [Contractors](#)
- [Architects](#)

About Us

- [TimberTech Worldwide](#)
- [Articles](#)
- [News](#)
- [Jobs](#)

Catalog

- [My Project](#)
- [Login](#)
- [Blog](#)
- [Find a Dealer / Contractor](#)
- [Online Store](#)
- [Contact Us](#)