

## Water/Sewer Extension Study


Area 8A  
Sewer and Water  
8/18/2015



1 inch = 231 feet

### Legend

- |                          |                       |
|--------------------------|-----------------------|
| ● Ex. San. Manholes      | ● Prop. San. Manholes |
| ■ Ex. San. Lift Stations | ■ Prop. Lift Stations |
| --- Ex. San. Mains       | — Prop. San. Mains    |
| ⊕ Ex. FH                 | ⊕ Prop. FH            |
| ● Ex. Valve              | ● Prop. Valve         |
| — Ex. WM                 | — Prop. WM            |
| ● Ex. Stm. Structures    |                       |
| - - - Ex. Stm. Mains     |                       |

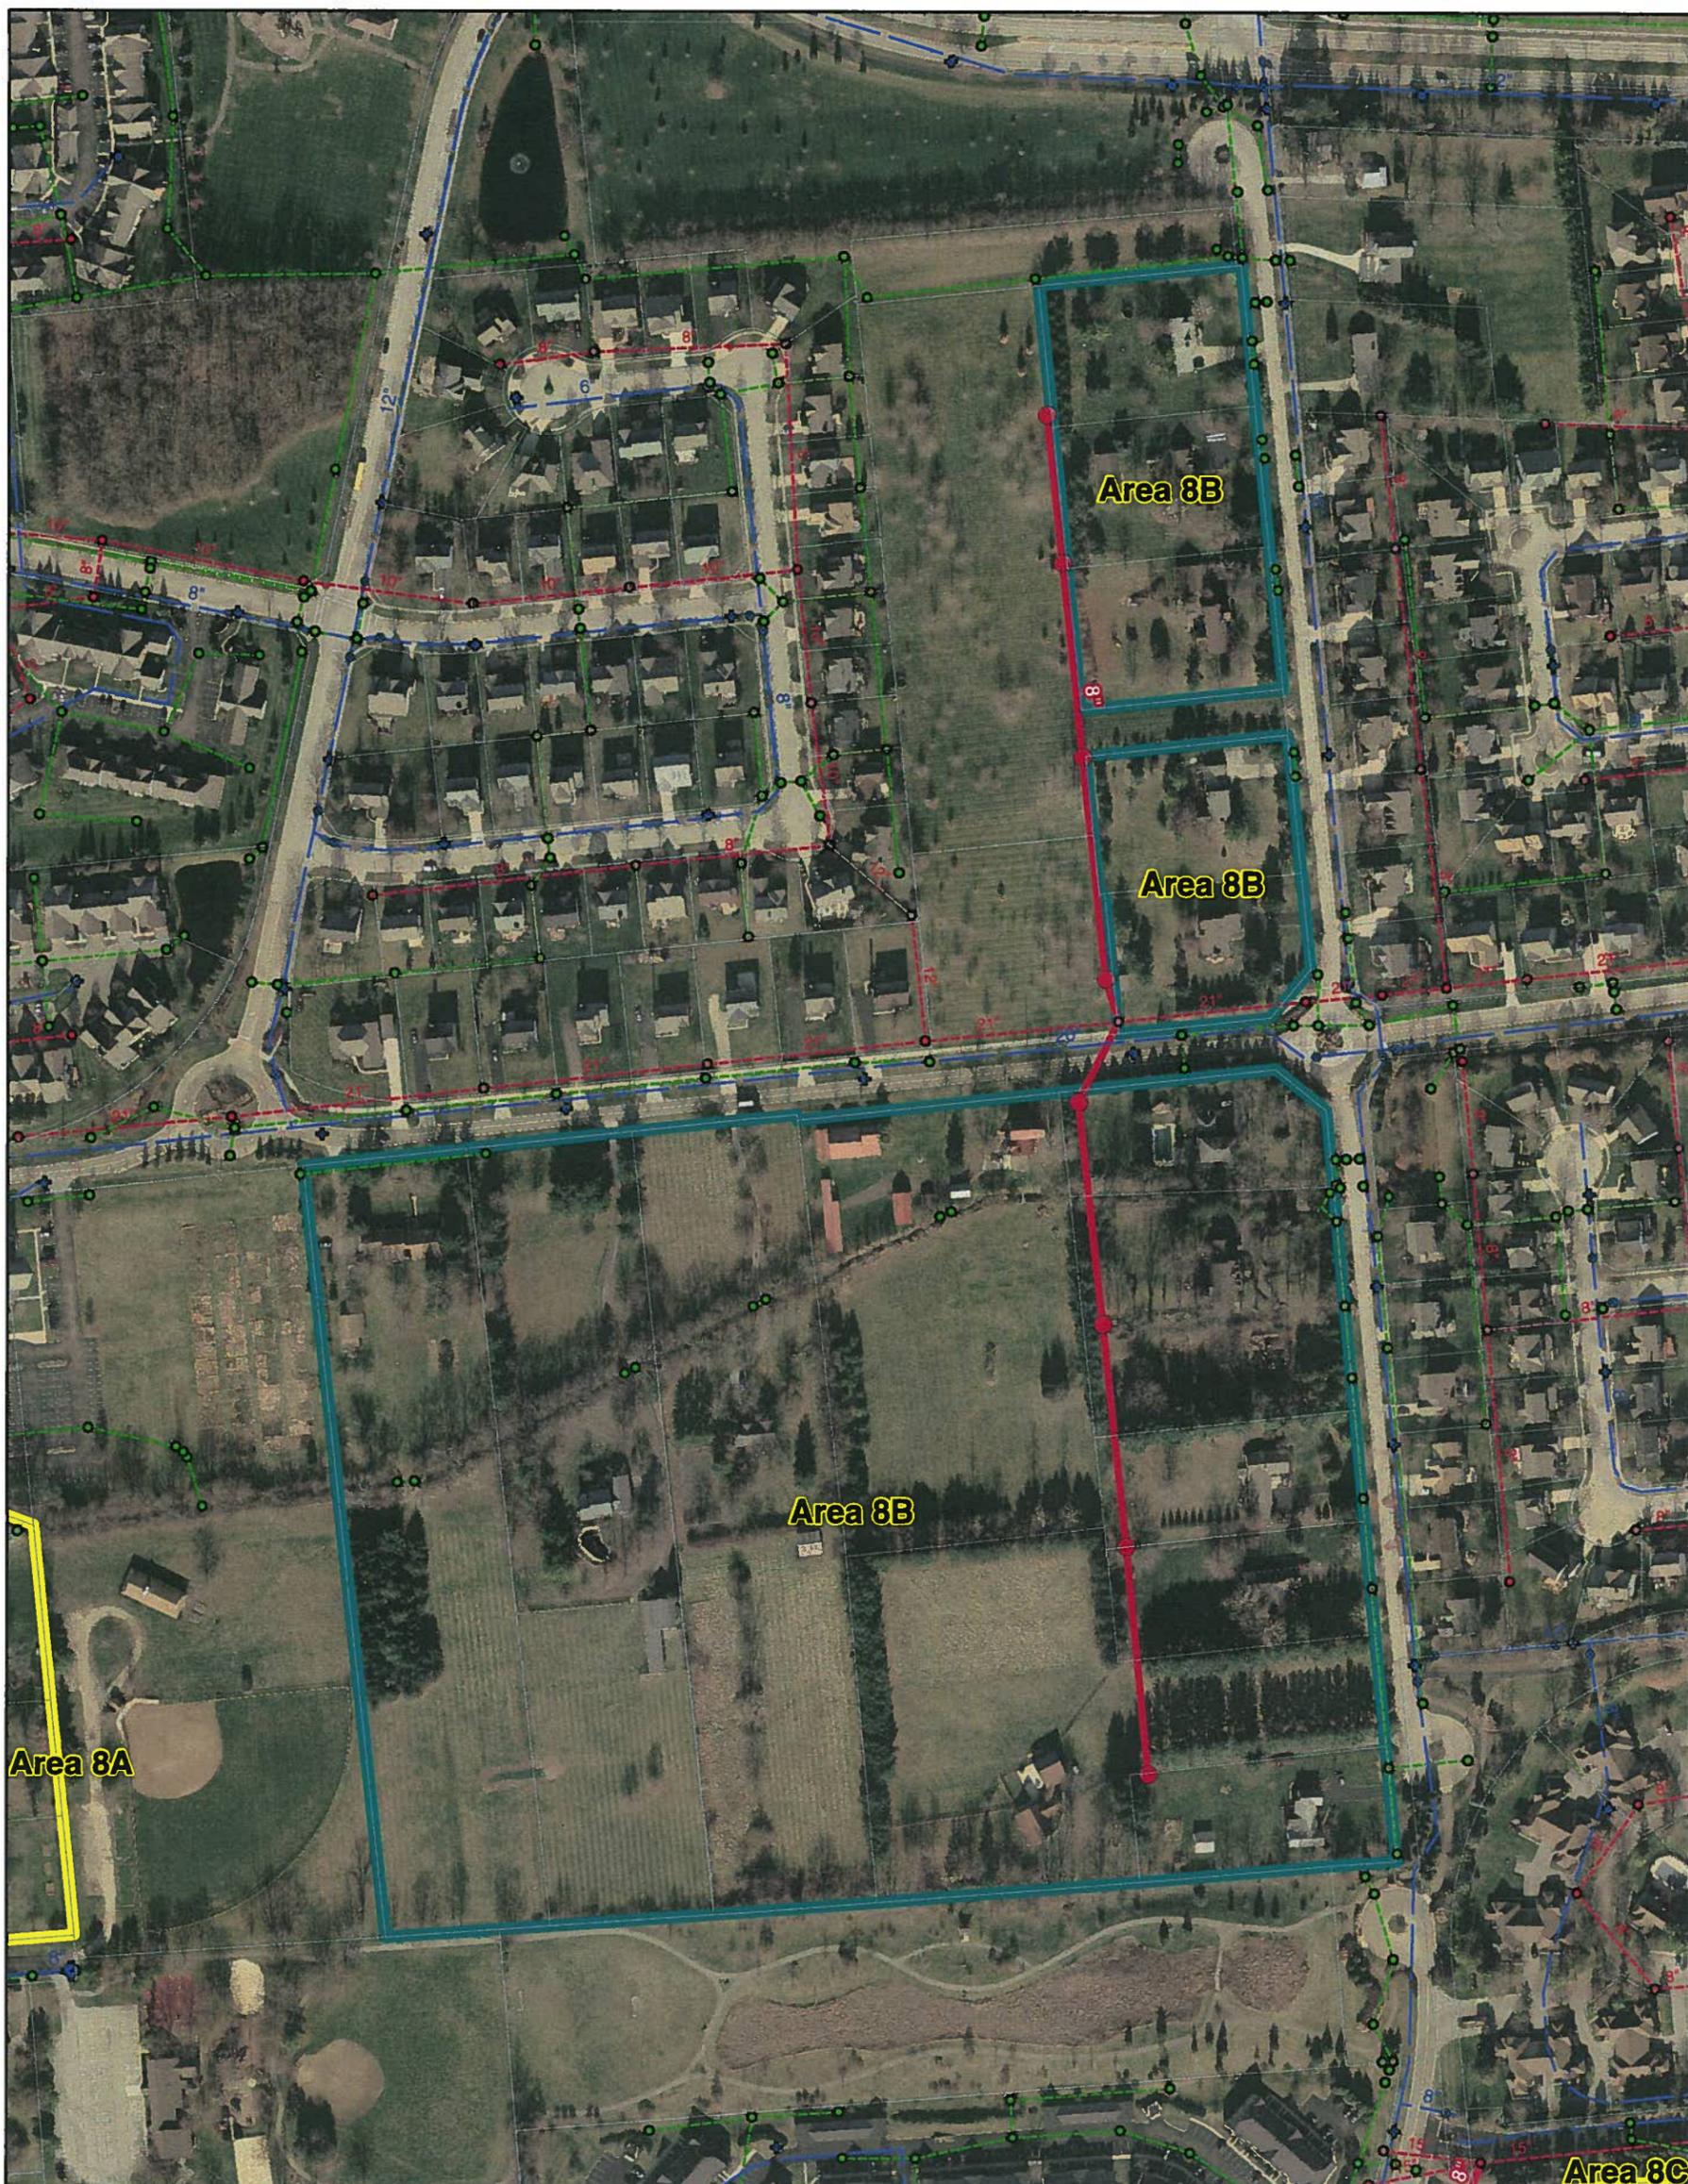

## Water/Sewer Extension Study


Area 8B  
Sewer Only  
8/18/2015



1 inch = 225 feet

### Legend

- |                          |                       |
|--------------------------|-----------------------|
| • Ex. San. Manholes      | ● Prop. San. Manholes |
| ■ Ex. San. Lift Stations | ■ Prop. Lift Stations |
| --- Ex. San. Mains       | — Prop. San. Mains    |
| + Ex. FH                 | + Prop. FH            |
| • Ex. Valve              | ● Prop. Valve         |
| — Ex. WM                 | — Prop. WM            |
| • Ex. Stm. Structures    |                       |
| - - - Ex. Stm. Mains     |                       |

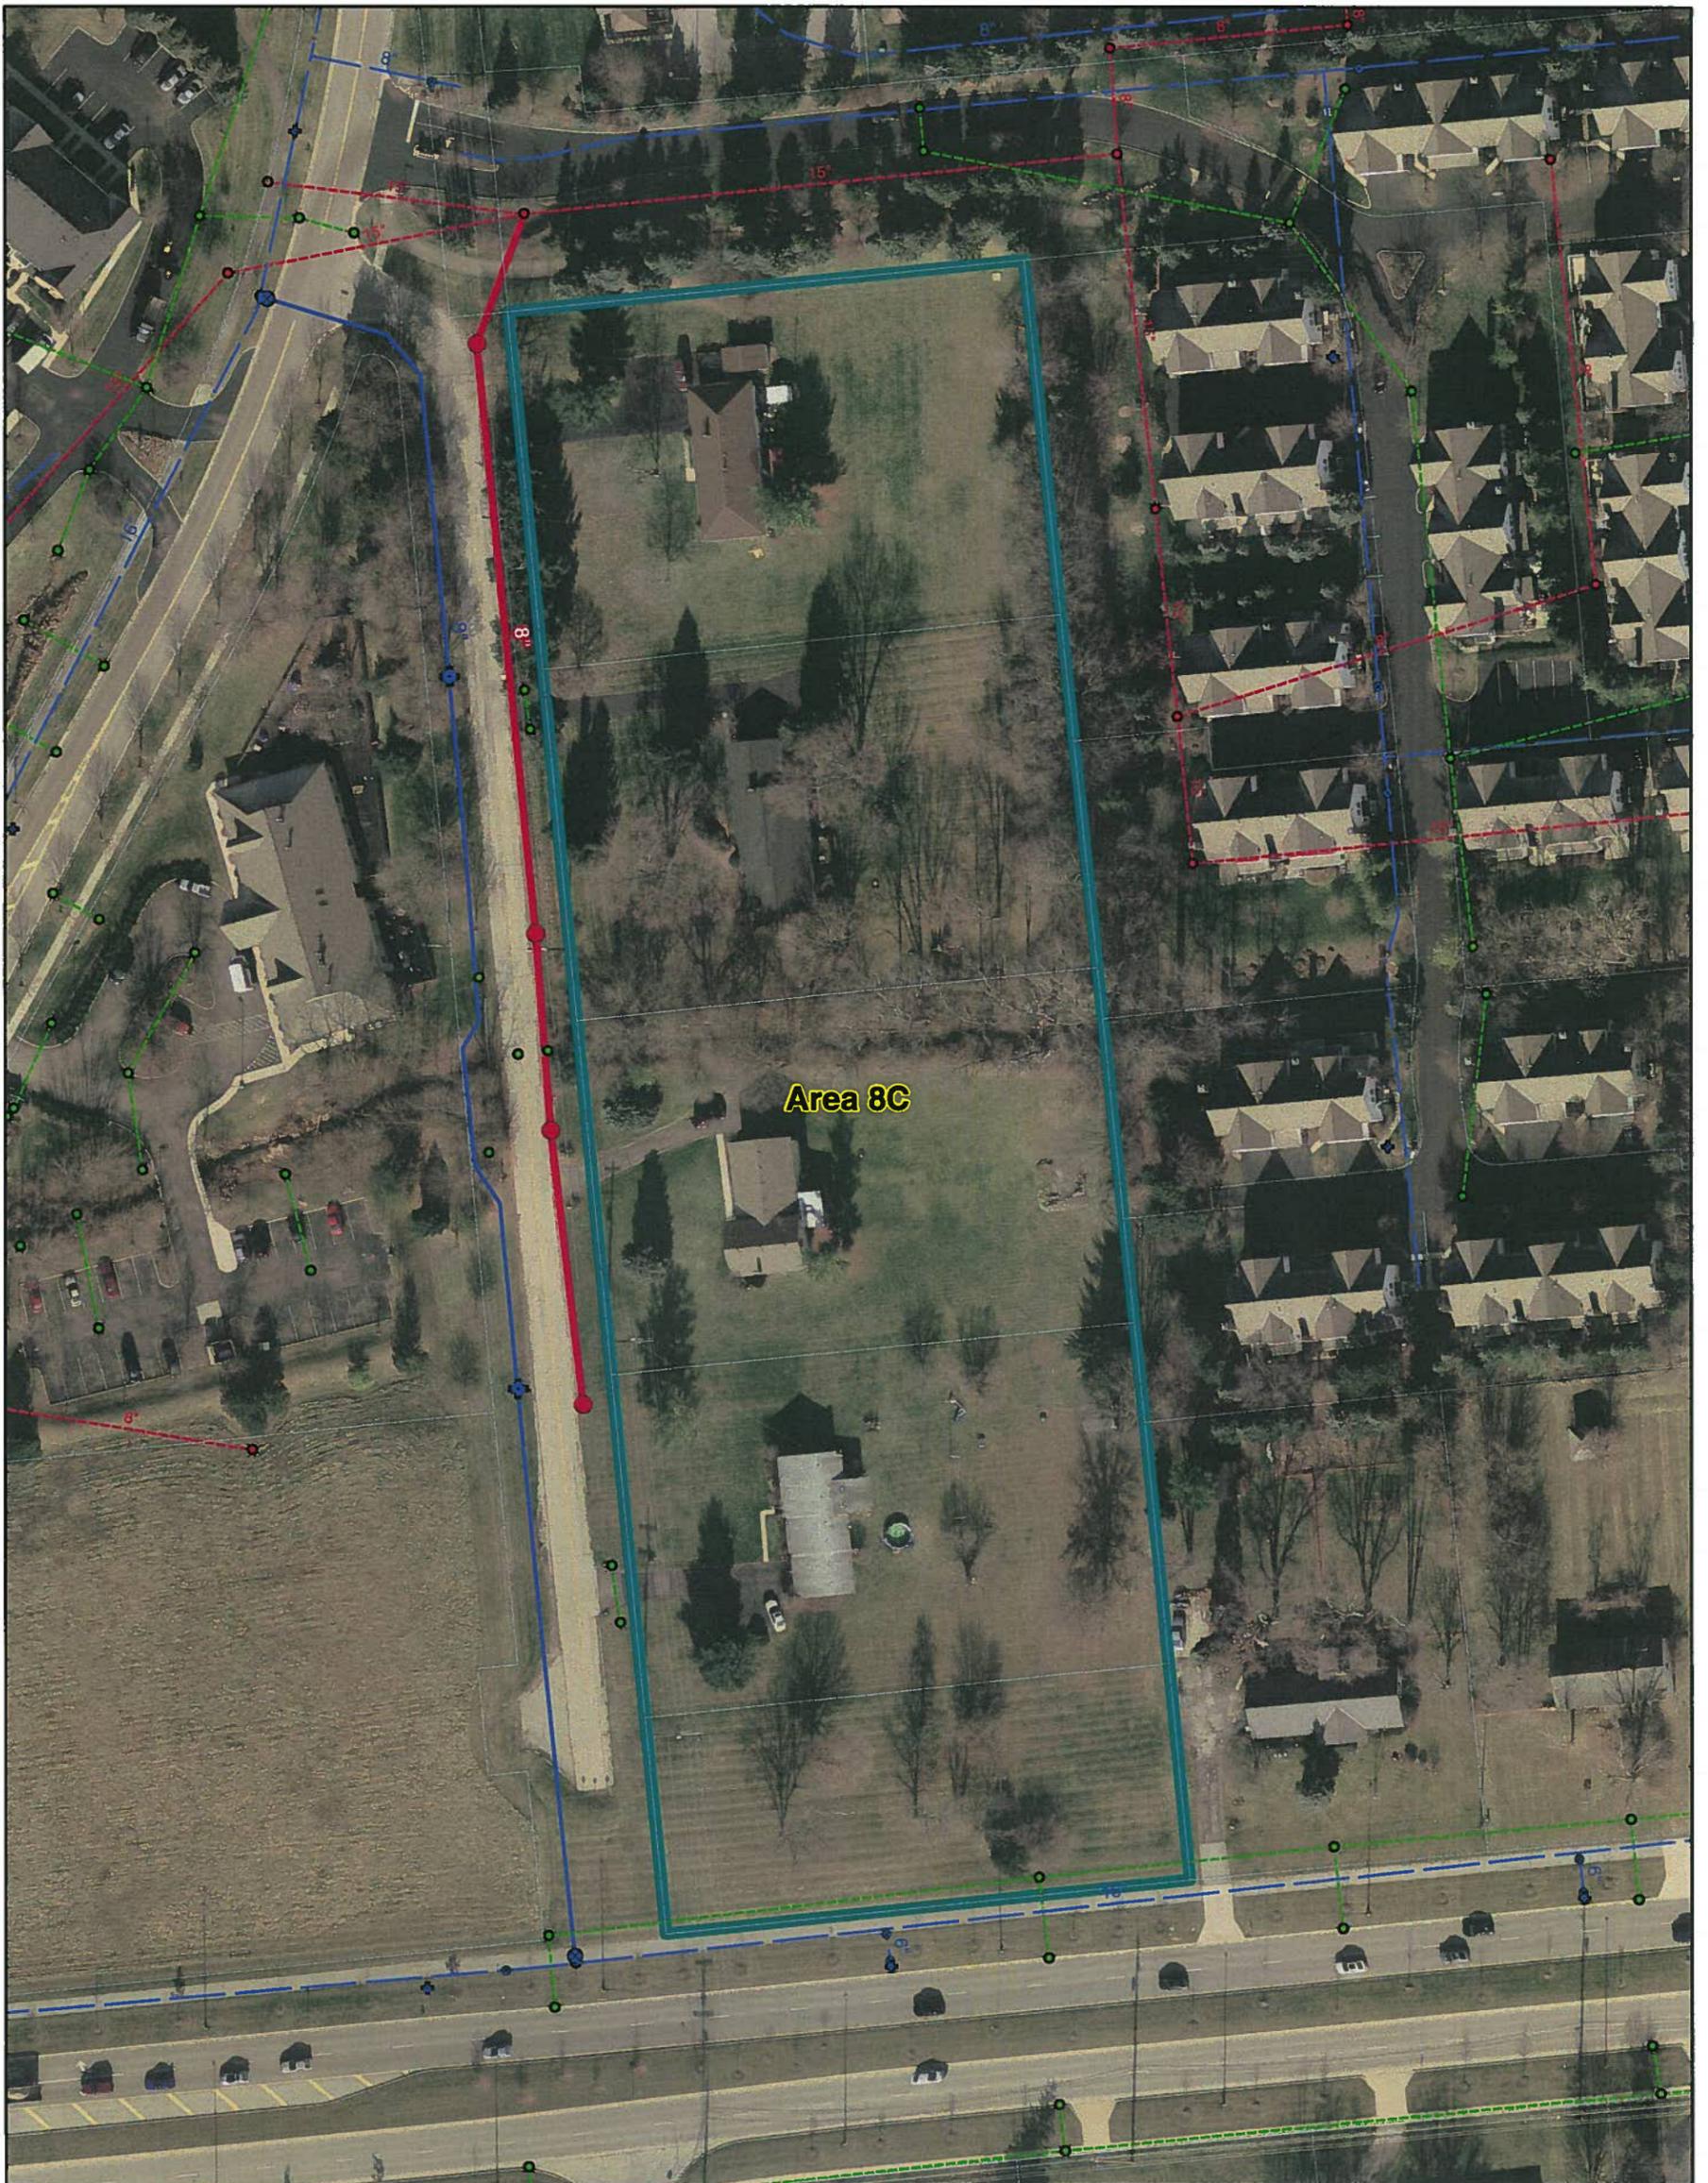

## Water/Sewer Extension Study

Area 8C  
Sewer and Water  
8/18/2015



1 inch = 85 feet

### Legend

- |                          |                       |
|--------------------------|-----------------------|
| ● Ex. San. Manholes      | ● Prop. San. Manholes |
| ■ Ex. San. Lift Stations | ■ Prop. Lift Stations |
| --- Ex. San. Mains       | — Prop. San. Mains    |
| ✦ Ex. FH                 | ✦ Prop. FH            |
| ● Ex. Valve              | ● Prop. Valve         |
| — Ex. WM                 | — Prop. WM            |
| ● Ex. Stm. Structures    |                       |
| - - - Ex. Stm. Mains     |                       |