



About Big Sandy

Big Sandy Superstore was founded in Ashland, Kentucky in 1953 by Robert Van Hoose, Sr. Fresh out of the Air Force Mr. Van Hoose had a \$1,000 loan from his wife Lorna and opened his first store. Mr. Van Hoose ran his business on a very basic principle; the golden rule, "do unto others as you would have them do unto you." This simple formula has stood the test of time as Big Sandy has grown into a regional powerhouse in the home furnishings industry and is one of the nation's top 100 furniture retailers. Now with multiple store locations and over 600 employees in Kentucky, Ohio, and West Virginia, we continue to make every decision on the golden rule principle.



Big Sandy Superstore CEO Robert W Van Hoose, Jr. cutting the ribbon for the grand opening of our Lancaster, Ohio Big Sandy Superstore with his son President Trey Van Hoose at his side.




CENTER STORE ENTRANCE

FLAT 1/8" THICK CUT OUT ALUMINUM FURNITURE AND APPLIANCES PAINTED BRUSHED ALUMINUM ON 1" STAND-OFFS & APPLIED TO INTERIOR DRYWALL SURFACE, BEHIND THE GLASS WINDOWS.

NOT TO SCALE

3/32" = 1'-0"

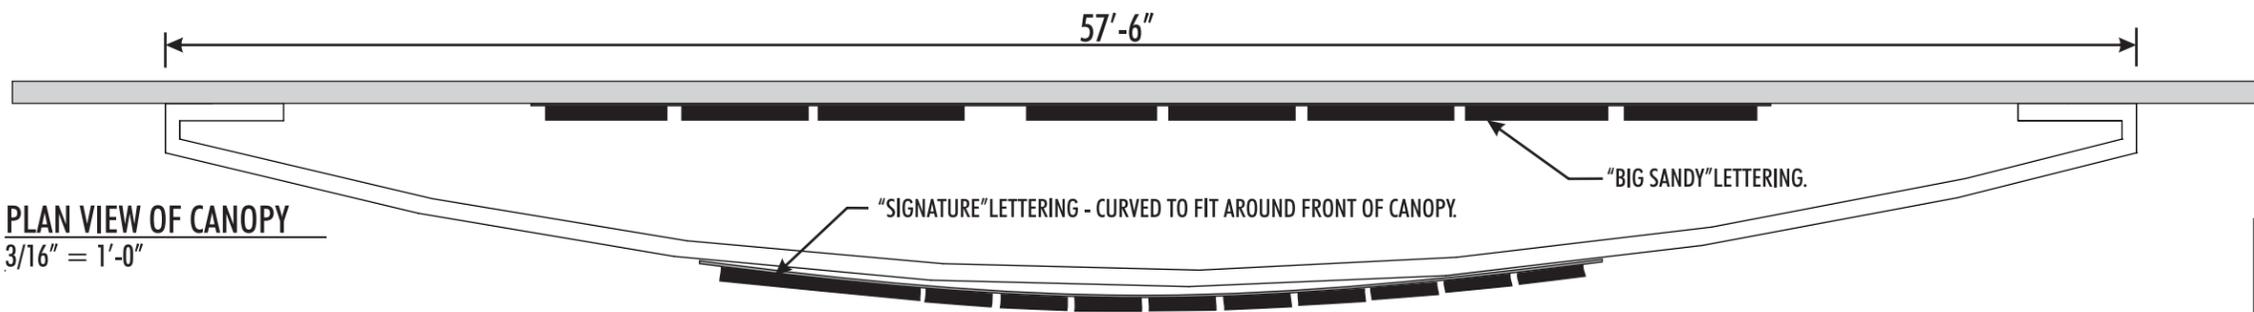

PLAN VIEW OF CANOPY
3/16" = 1'-0"




#28289 - (LED) ILLUMINATED CHANNEL LETTERS ON CONTOUR BACKER PANEL 3/16" = 1'-0"

- "BIG SANDY": FACE-LIT CHANNEL LETTERS, WHITE ACRYLIC FACES WITH 3630-33 RED VINYL OVERLAY - RED LED'S - BLACK CHANNELS AND BLACK TRIM-CAP.
- "SUPERSTORE": OPEN FACE CHANNEL LETTERS PAINTED PMS 7460 BLUE ON INSIDE, BLACK OUTSIDE- WITH EXPOSED GE TETRA CONTOUR BLUE LED LIGHTING.
- CONTOUR BACKER PANELS: 1/8" FLAT ALUMINUM PAINTED BRUSHED ALUMINUM.

"BIG SANDY" LETTERING IS ATTACHED TO FRONT OF GLASS WINDOW MULLIONS. BACKUP SUPPORTS REQUIRED.

"SIGNATURE" LETTERING IS ATTACHED TO FRONT OF METAL CANOPY. BACKUP SUPPORTS REQUIRED.

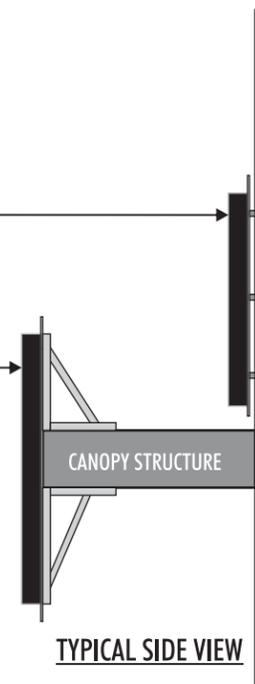

TYPICAL SIDE VIEW



DaNite Sign Co.
Proudly Serving Central Ohio Since 1954
1640 Harmon Ave Columbus, Ohio, 43223
(614) 444-3333 (FAX) 444-3026
www.danitesign.com

UL LISTED via STANDARD UL48
FILE NO: E60042
DaNITE SIGN CO.



APPROVED-CUSTOMER _____ DATE _____




| | |
|-------------|-----------------------------|
| JOB NAME | BIG SANDY SUPERSTORE #28289 |
| STREET | 6825 DUBLIN CENTER DRIVE |
| CITY, STATE | DUBLIN, OHIO |
| LOCATION | PUSH-THRU SIGN BAND |
| SKETCH # | 15-701R9 |
| DATE | 10/28/15 |
| FILE NAME | BIGSANDYDUBLIN.CDR |
| DIRECTORY | THAD > 2015 > B |

SCALE AS NOTED SALE LD DESIGNER TK

This project is an original unpublished design concept protected by copyright laws of the United States of America. Prior to sale or profit design fees, all visual materials, specifications, annexes and revisions remain the exclusive property of DaNite Sign Company. The use of any part herein to manufacture, sell or adapt this concept to other mediums by unauthorized parties constitutes an actionable plagiarism.



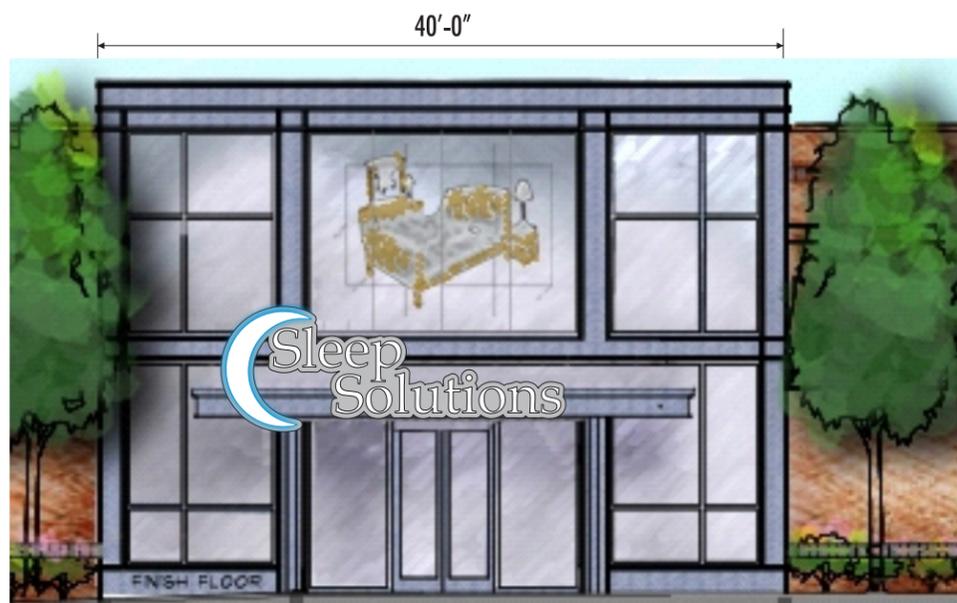


FAR LEFT STORE ENTRANCE

3/32" = 1'-0"




FAR RIGHT STORE ENTRANCE

3/32" = 1'-0"

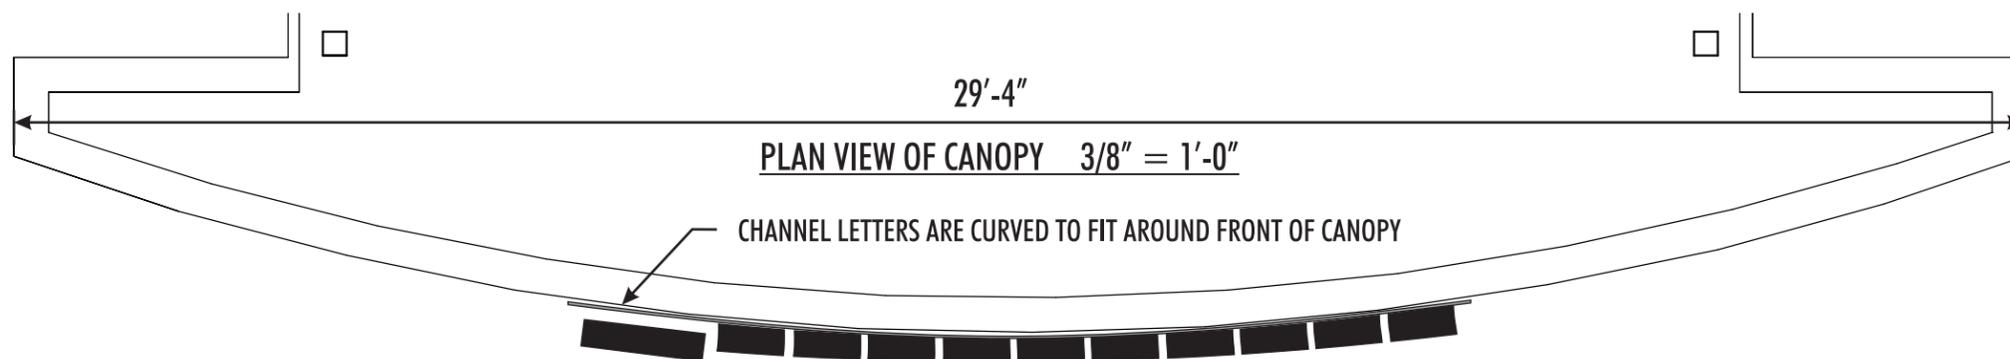


#28289 - (LED) ILLUMINATED CHANNEL LETTERS ON CONTOUR BACKER PANEL 1/4" = 1'-0"

- "MOON": FACE-LIT AND HALO-LIT CHANNEL LETTER - WHITE AND BLUE LED'S.
- "SLEEP SOLUTIONS": FACE-LIT ONLY CHANNEL LETTERS - WHITE LED'S.
- MOON AND LETTER FABRICATION: WHITE ACRYLIC FACES, BLACK CHANNELS AND BLACK TRIM-CAP.
- CONTOUR BACKER PANEL: 1/8" FLAT ALUMINUM PAINTED BRUSHED ALUMINUM.

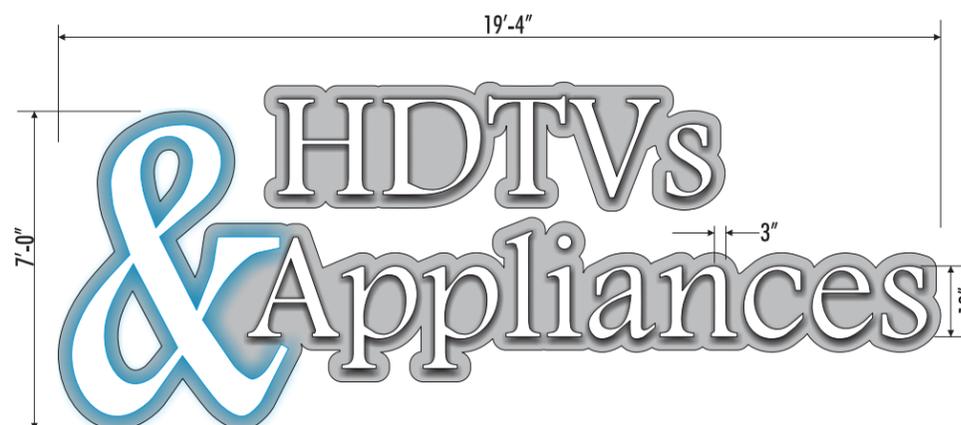

#28289 - (LED) ILLUMINATED CHANNEL LETTERS ON CONTOUR BACKER PANEL 1/4" = 1'-0"

- "&": FACE-LIT AND HALO-LIT CHANNEL LETTER - WHITE AND BLUE LED'S.
- "HDTV'S, APPLIANCES": FACE-LIT ONLY CHANNEL LETTERS - WHITE LED'S.
- & AND LETTER FABRICATION: WHITE ACRYLIC FACES, BLACK CHANNELS AND BLACK TRIM-CAP.
- CONTOUR BACKER PANEL: 1/8" FLAT ALUMINUM PAINTED BRUSHED ALUMINUM.

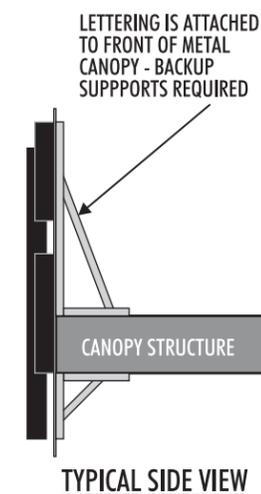

Proudly Serving Central Ohio Since 1954

1640 Harmon Ave Columbus, Ohio, 43223
(614) 444-3333 (FAX) 444-3026
www.danitesign.com

UL LISTED via STANDARD UL48
FILE NO: E60042
DaNITE SIGN CO.



APPROVED-CUSTOMER DATE



JOB NAME BIG SANDY SUPERSTORE #28289
STREET 6825 DUBLIN CENTER DRIVE
CITY, STATE DUBLIN, OHIO
LOCATION PUSH-THRU SIGN BAND

SKETCH # 15-701R6
DATE 10/26/15
FILE NAME BIGSANDYDUBLIN.CDR
DIRECTORY THAD > 2015 > B

SCALE AS NOTED SALE LD DESIGNER TK

This project is an original unpublished design concept protected by copyright laws of The United States of America. Prior to sale or profit design fees, all visual materials, specifications, annexes and revisions remain the exclusive property of DaNite Sign Company. The use of any part herein to manufacture, sell or adapt this concept to other mediums by unauthorized parties constitutes an actionable plagiarism.




EXTERIOR FINISHED LOOK WILL INCLUDE 2 CUSTOM FUNCTIONAL STEEL BENCHES REPLICATING CONTEMPORARY SOFA ON EITHER SIDE OF THE CENTER ENTRANCE (TO BE CREATED BY LOCAL ARTIST TIM HERR OF MAD METAL)



EXTERIOR FINISHED LOOK WILL ALSO INCLUDE 7 CUSTOM STEEL BOLLARDS WITH A HELIX DESIGN IN FRONT OF EACH OF THE 3 ENTRANCES (TO BE CREATED BY LOCAL ARTIST TIM HERR OF MAD METAL)



www.shutterstock.com · 153424040

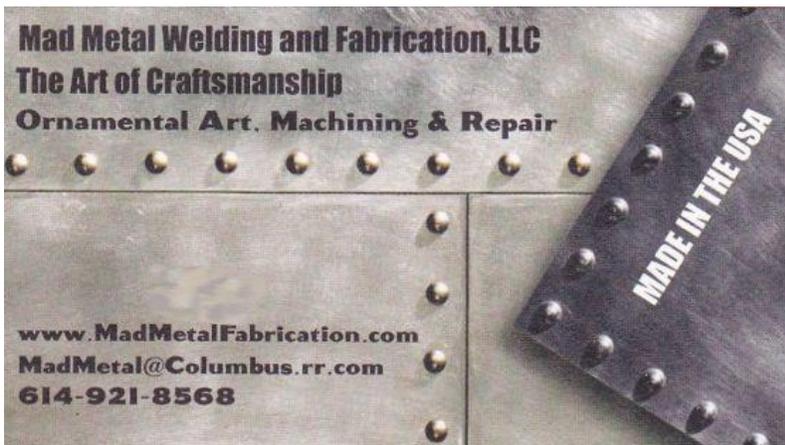

EXAMPLES OF ABSTRACT BRUSHED ALUMINUM ART FOR THE WALLS VISIBLE THROUGH THE GLASS ATRIUMS (CENTER ENTRANCE - WALL IS 12 FEET FROM DOORS / SIDE ENTRANCES - WALLS ARE 6 FEET FROM DOORS). ALSO INCLUDED ARE EXAMPLES OF INTERNALLY ILLUMINATED BRUSHED ALUMINUM SIGNAGE IN VARIOUS STYLES.





INTERIOR STORE FEATURES:
FOCAL POINT WILL BE A
STEEL AND GLASS PERGOLA
WITH A SUSPENDED
HARDWOOD CEILING
CENTERED OFF THE MAIN
ENTRANCE, LIGHT FEATURES
WITH PERSONALITIES,
10 FOOT GLASS DOORS AND
UNIQUE ACCENT WALLS....

