

LOGO: 3 SQ. FT. (20%)
 + LETTERING: 12 SQ. FT. (80%)
 = 15 SQ. FT. TOTAL


#29339: FLUSH MOUNT INT. LED ILLUMINATED CHANNEL LETTERS 1" = 1'-0"

- LOGO AND LETTER CHANNELS: ALUMINUM CHANNELS PAINTED BLACK.
- LOGO FACE: WHITE ACRYLIC WITH BLACK TRIM-CAP OVERLAID WITH DIGITALLY PRINTED AND BLACK VINYL.
- LETTER FACES: WHITE ACRYLIC WITH BLACK TRIM-CAP OVERLAID WITH PERFORATED PMS 575 GREEN PRINTED VINYL (LETTERS TO LIGHT UP WHITE AT NIGHT)
- ILLUMINATION: WHITE LED.

TYPICAL FLUSH MOUNTED CHANNEL LETTER 3 DIMENSIONAL VIEW



FLUSH MOUNT LED FACE-LIT CHANNEL LETTERS

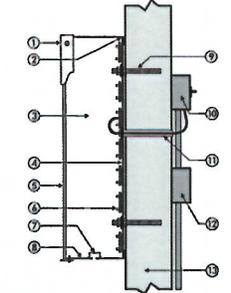

1. FACE TRIM-CAP
2. SILICONE SEAL - TYPICAL
3. INTERIOR PAINTED WHITE
4. .063" ALUMINUM BACK
5. ACRYLIC FACE
6. LED MODULES
7. WEEP HOLES (BAFFLES AS REQUIRED)
8. .040 ALUMINUM RETURN
9. THREADED ALUMINUM STUD AND NUTS
10. LOW VOLTAGE LED POWER SUPPLY WITH DISCONNECT
11. METAL PASS-THRU WITH 1/4GA LOW VOLTAGE WIRE
12. 20 AMP / 120 VOLT JUNCTION BOX BY OTHERS
13. EXISTING WALL (VARIES PER LOCATION)



PROPOSED CONCEPTUAL: SCALE: 3/16" = 1'-0"

DaNite Sign Co.
 Proudly Serving Central Ohio Since 1954
 1640 Harmon Ave Columbus, Ohio, 43223
 (614) 444-3333 (FAX) 444-3026
 www.danitesign.com

UL LISTED via STANDARD UL48
 FILE NO: E60042 DaNITE SIGN CO.

For electrical illuminated signs. For non-illuminated signs, UL does not apply.



EXISTING STOREFRONT

COLORS

- PMS 575 GREEN
- 55% PMS 636 LT. BLUE
- PMS 636 LT. BLUE
- BLACK
- WHITE

APPROVED-CUSTOMER _____ DATE _____



JOB NAME	GOLF ROOM #29339
STREET	6807 DUBLIN CENTER DR.
CITY, STATE	DUBLIN, OH
LOCATION	CHANNEL LETTERS
SKETCH #	15-906R4
DATE	10/28/15 REV. 12/8/15
FILE NAME	GOLF ROOM.CDR
DIRECTORY	KEITH > 2015 > G

SCALE AS NOTED SALE MR DESIGNER KS
 This project is an original unpublished design concept protected by copyright laws of The United States of America. Prior to sale or print design fees, all visual materials, specifications, notices and revisions remain the exclusive property of DaNite Sign Company. The use of any part herein to manufacture, sell or adapt this concept to other mediums by unauthorized parties constitutes an actionable plagiarism.


RECEIVED
 DEC 10 2015
 CITY OF DUBLIN
 PLANNING



6807 Dublin Center Drive

RECEIVED
DEC 10 2015
CITY OF DUBLIN
PLANNING

The Golf Room

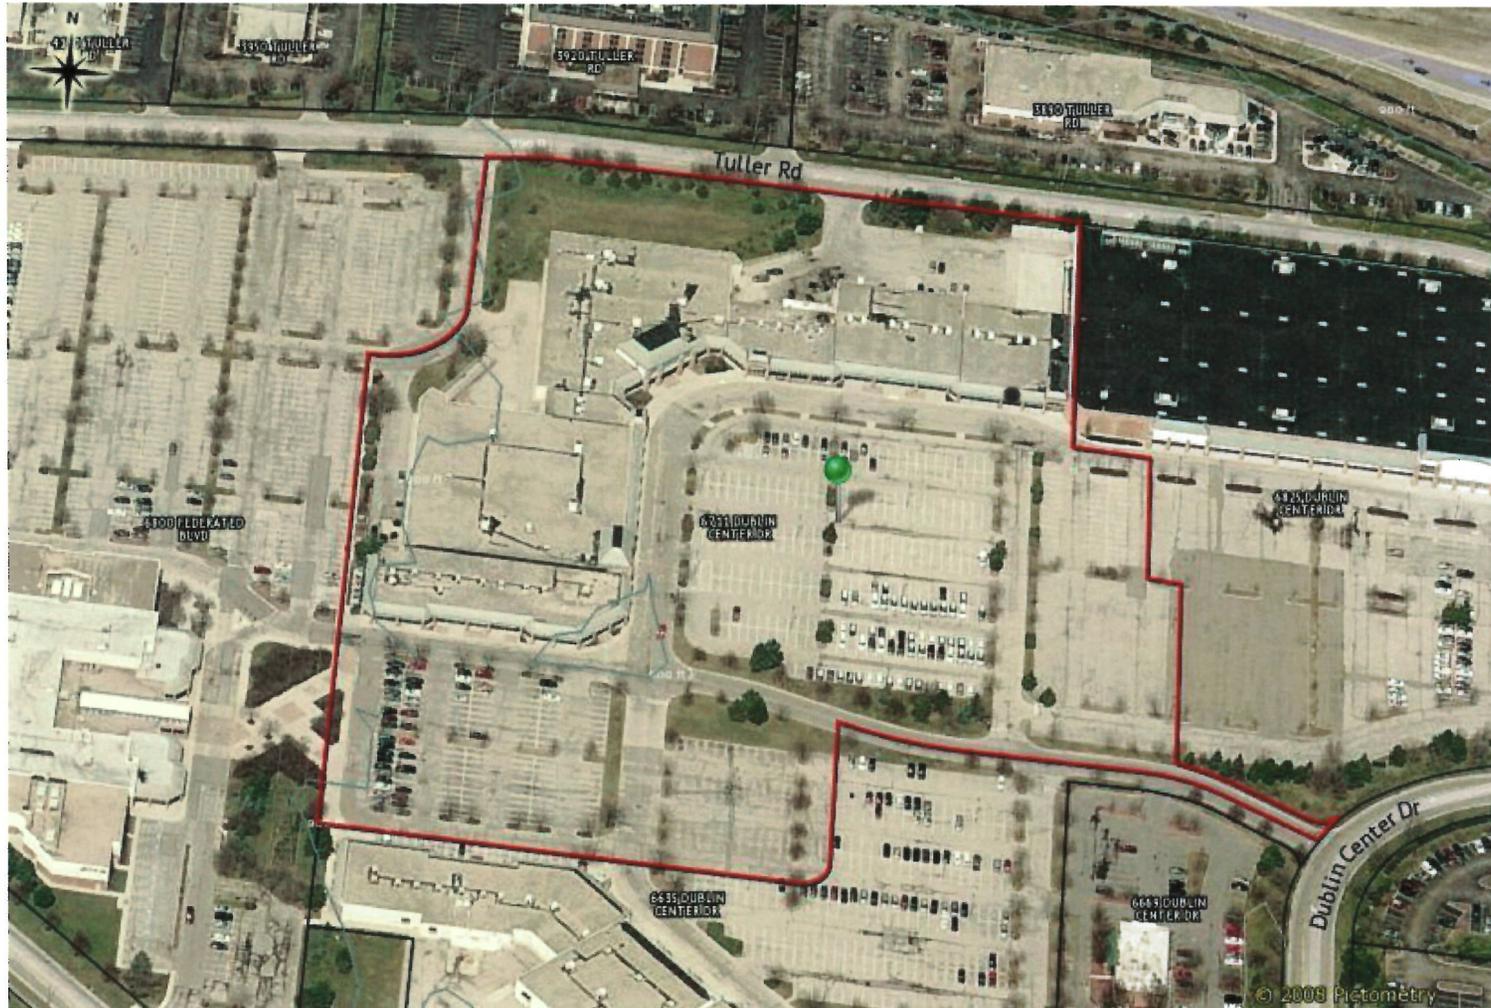

04/06/2008

RECEIVED
DEC 10 2015
CITY OF DUBLIN
PLANNING