



BRIDGE PARK™  
DUBLIN, OH

# *Garage Marquee Concepts*

4.28.2016



CRAWFORD HOYING  
development


kolar

MKSK




City of Dublin

- Primary marquee (2)
- Secondary marquee (3)


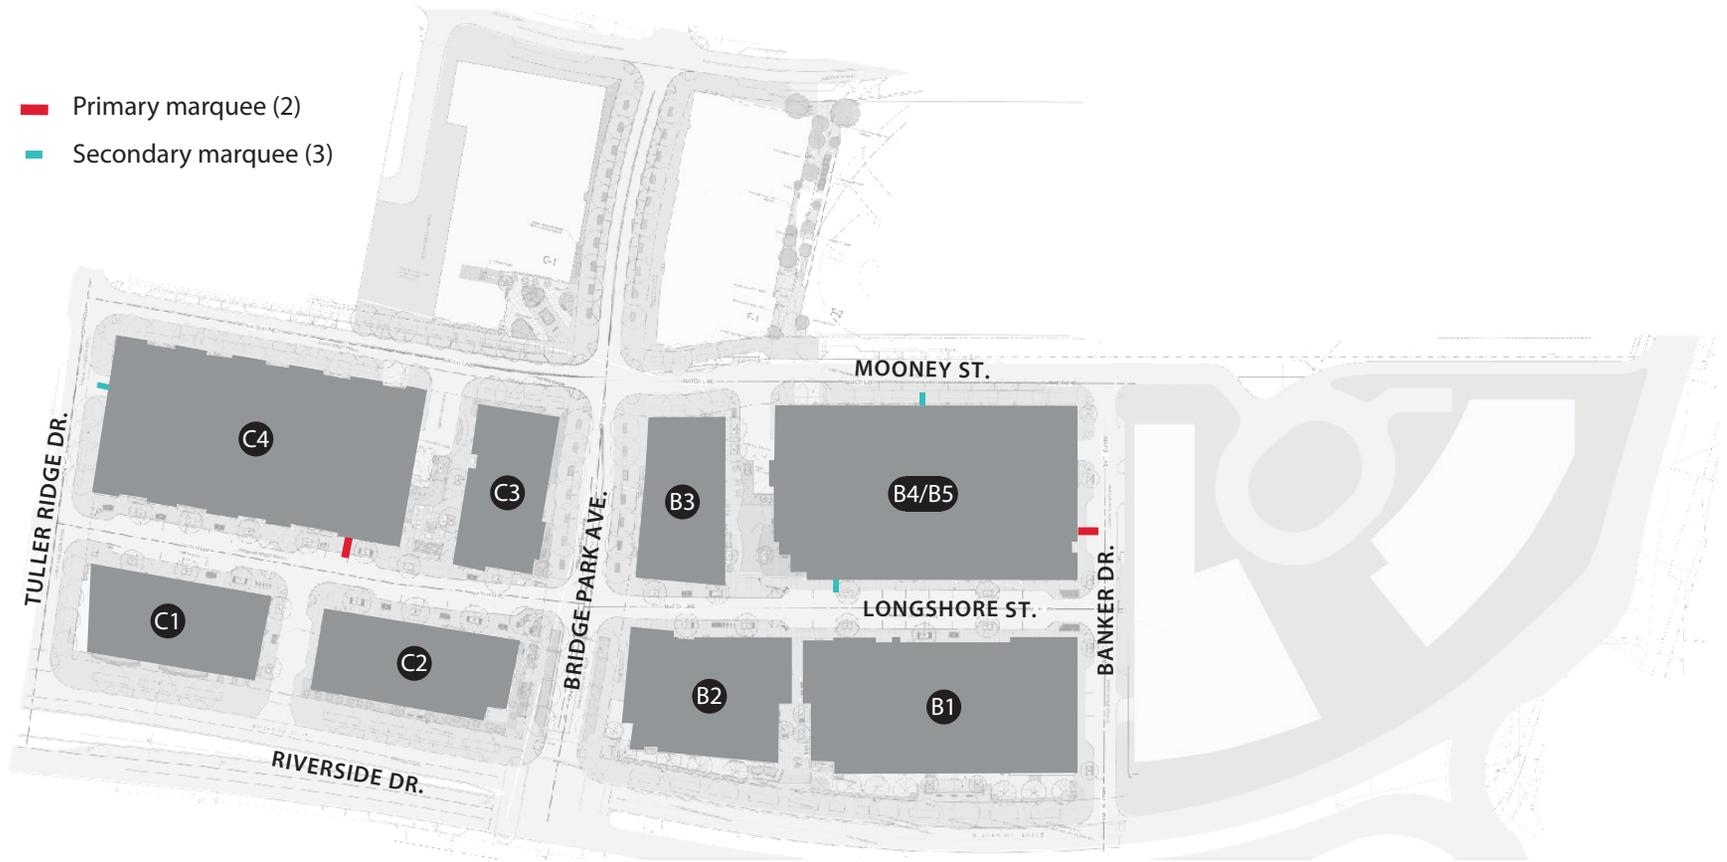


# BRIDGE PARK GARAGE INTERIOR DESIGN

For reference only. Pattern, colors, and material served as inspiration for exterior signage.

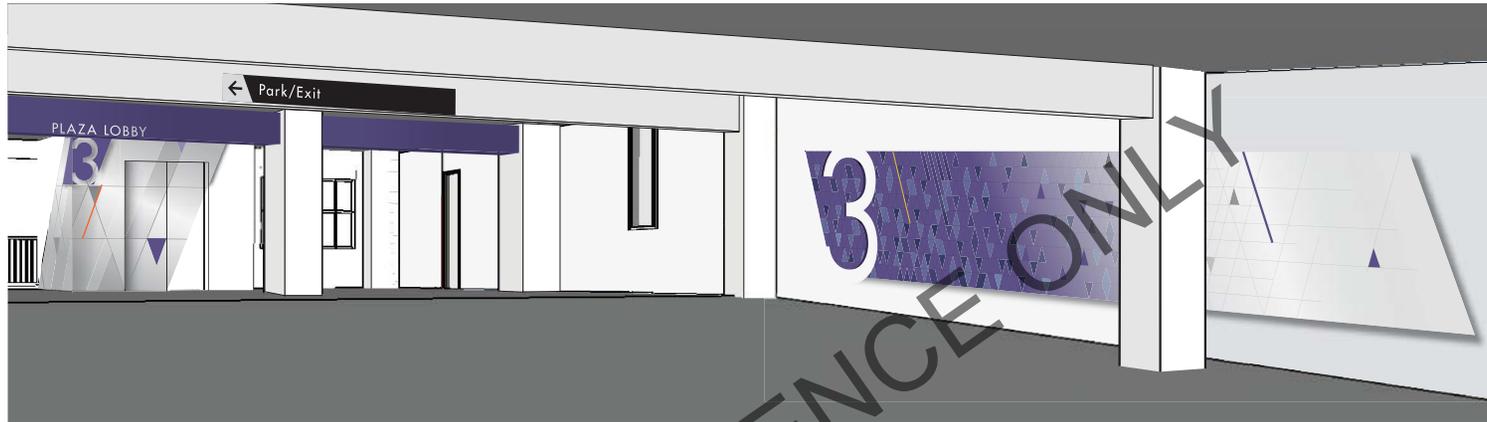

Primary Marquee  
100 sq ft

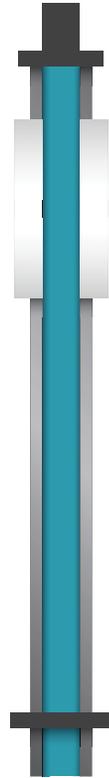
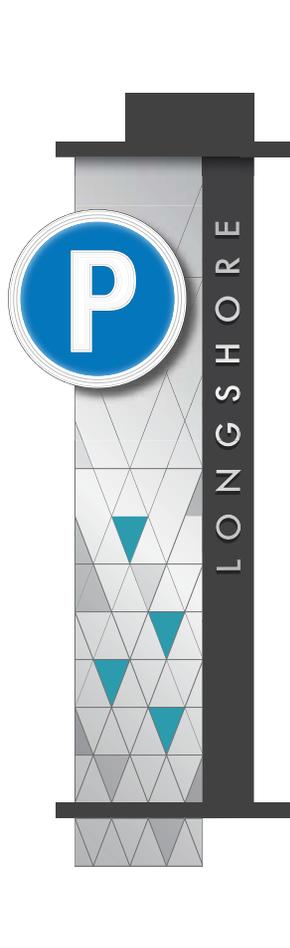


Secondary Marquee  
32 sq ft





Scale: 3/8" = 1'

Primary Marquee  
100 sq ft

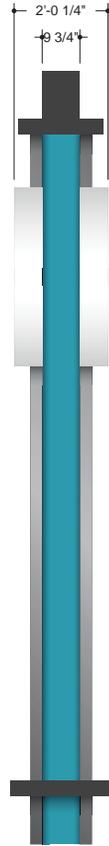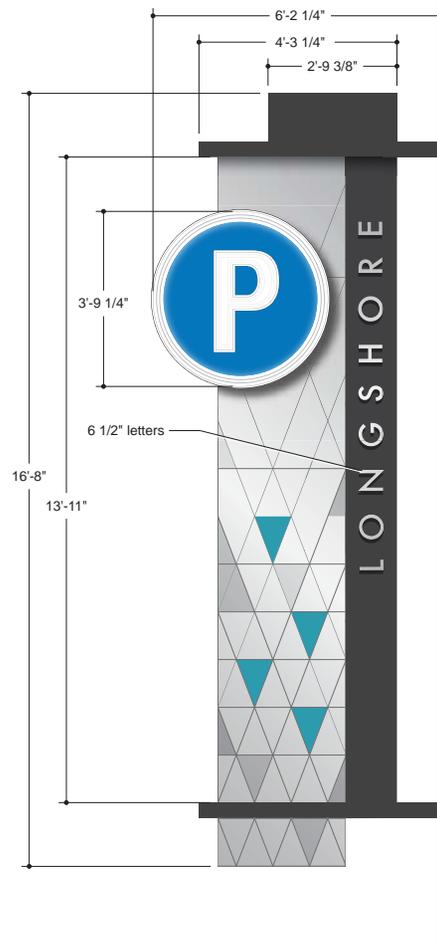

Secondary Marquee  
32 sq ft

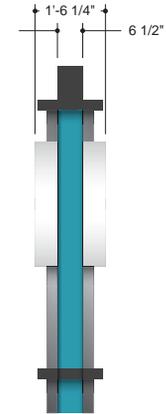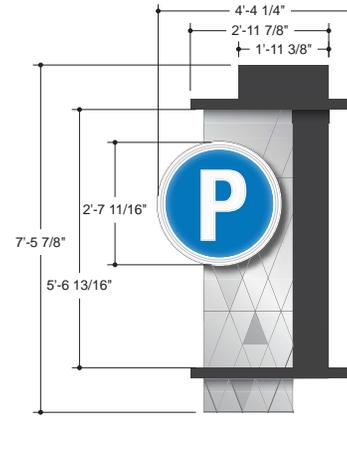


Scale: 3/8" = 1'

DESIGN 1 | PERSPECTIVES


Longshore St. approach from Bridge Park Ave.



Close up

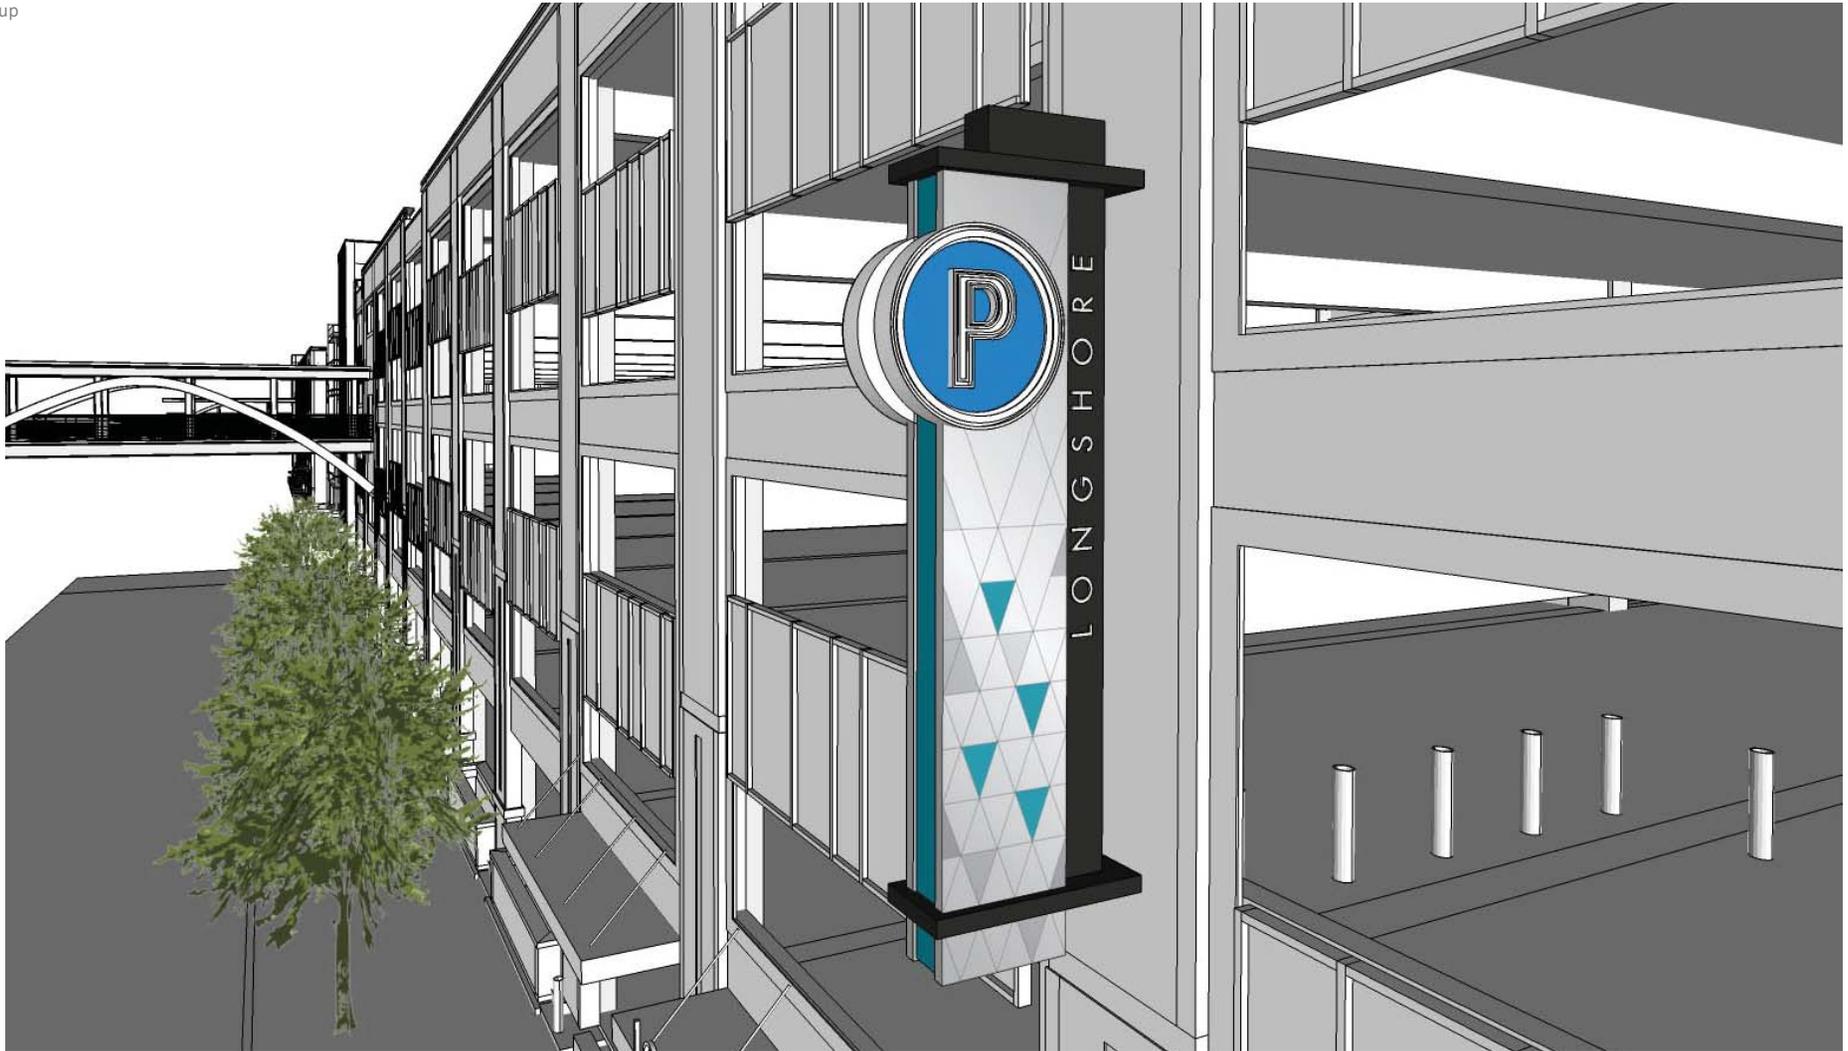

Primary Marquee  
100 sq ft


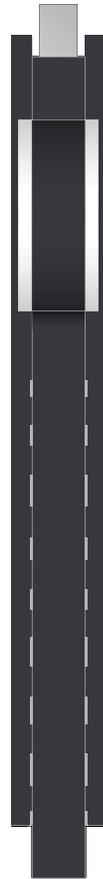


Secondary Marquee  
28 sq ft




Scale: 3/8" = 1'

Primary Marquee  
100 sq ft

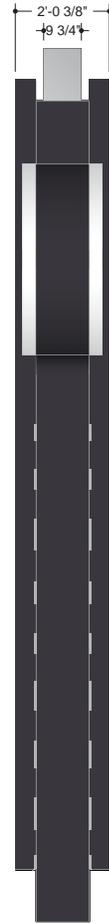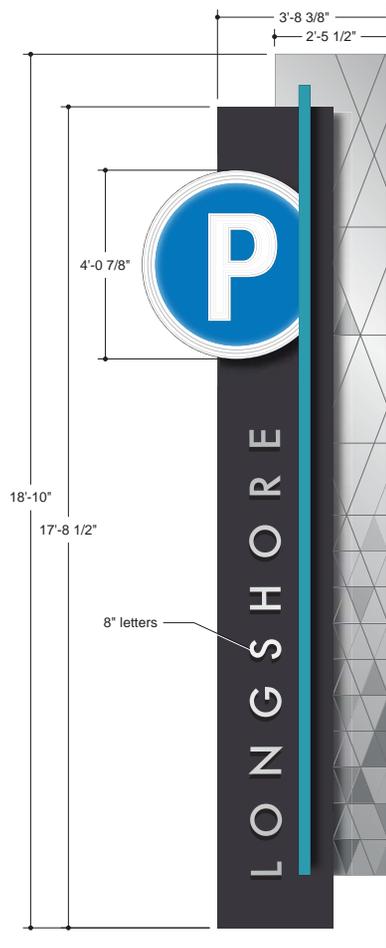

Secondary Marquee  
28 sq ft

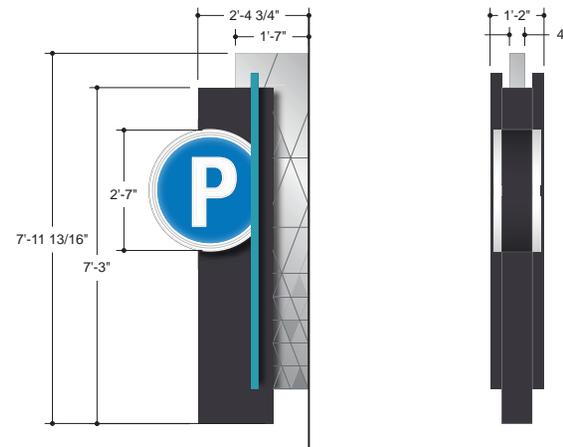

Scale: 3/8" = 1'

Longshore St. approach from Bridge Park Ave.



Close up

