



BLAIR COMPANIES
SIGNS • FIXTURES • LIGHTING

address: 5107 Kissell Avenue
Altoona, PA 16601
telephone: 814.949.8287
fax: 814.949.8293
web: blaircompanies.com

project information


client: Party City
address: 6655 Sawmill Rd.
Dublin, OH 43017

store #: R5193
m number: 51729
date: 03/03/15
rendered: RSF
file name:

revisions

1. 03/09/15 - Extended frontage & updated options
2. 03/11/15 - Switched space to other end of building, re-did all options
3. 05/26/15 - Added 36" no tag option
4. 06/19/15 - Inserted new site plan and two (2) new monument signs
5. 07/17/15 - Inserted new site plan and new elevations
6. 03/21/16 - Chg monument panels to red
7. 04/19/16 - Kept only 24" red letters & added manufacturing details


This original design is the sole property of the Blair Companies, it cannot be reproduced, copied or exhibited, in whole or part, without first obtaining written consent from the Blair Companies.

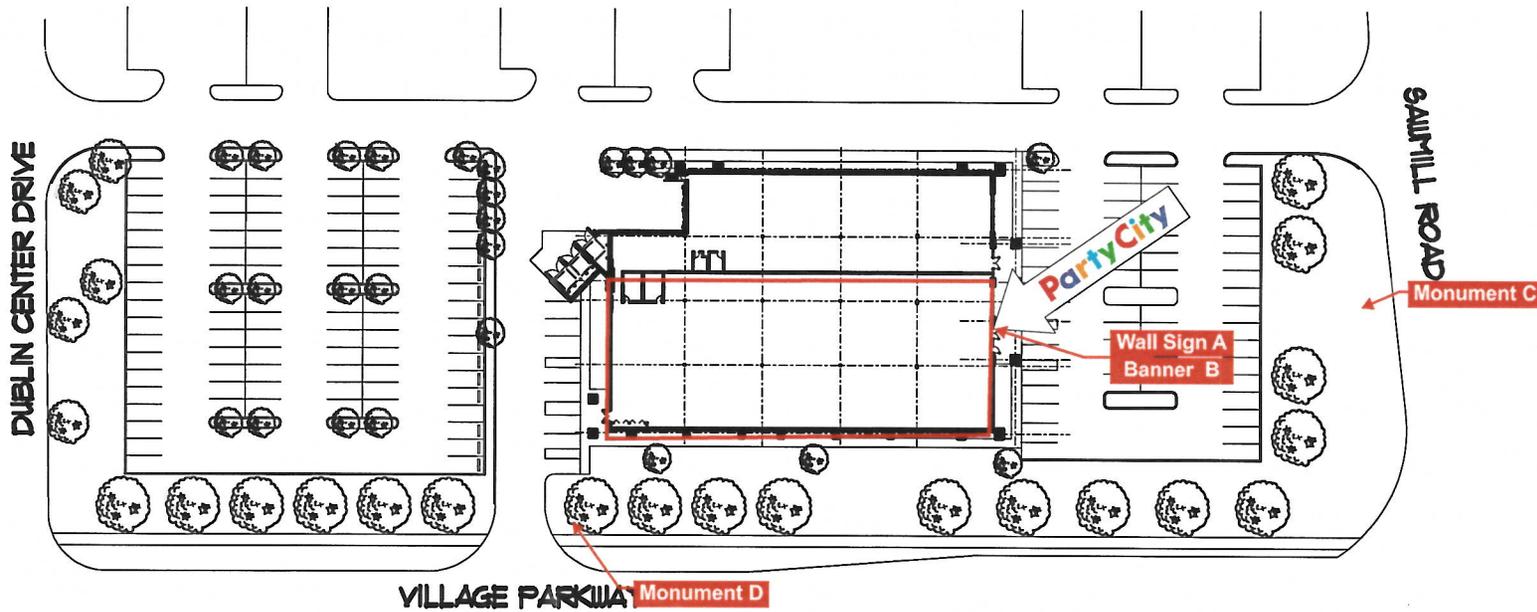

Sign A	
Sign:	Party City
Sign Type:	24" Linear Letters, Pin Mount
Illumination:	Internal & Halo Illum. with LED
Square Footage:	32.23

Sign B	
Sign:	Party City
Sign Type:	1'-9" x 11'-6" Temporary Banner
Illumination:	N/A
Square Footage:	20.13 (Does Not Count in Signage SF)

(Face-lit, Halo-Lit)
PIN MOUNT

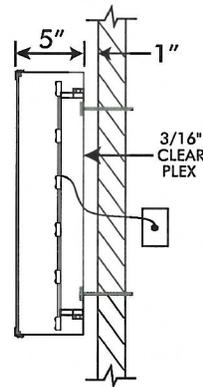

Party City Approval: _____
Date: _____

Landlord Approval: _____
Date: _____

BLAIR COMPANIES
SIGNS • FIXTURES • LIGHTING

address: 5107 Kissell Avenue
Alltoona, PA 16601
telephone: 814.949.8287
fax: 814.949.8293
web: blaircompanies.com

project information

client: Party City
address: 6655 Sawmill Rd.
Dublin, OH 43017

store #: R5193
m number: 51729
date: 03/03/15
rendered: RSF
file name:

revisions

- 03/09/15 - Extended frontage & updated options
- 03/11/15 - Switched space to other end of building, re-did all options
- 05/26/15 - Added 36" no tag option
- 06/19/15 - Inserted new site plan and two (2) new monument signs
- 07/17/15 - Inserted new site plan and new elevations
- 03/21/16 - Chg monument panels to red
- 04/19/16 - Kept only 24" red letters & added manufacturing details



Front Elevation
Scale: 1/16" = 1'

Actual Square Footage for this Elevation: 32.23

Allowable Square Footage for this Elevation: 40.5

Square Footage Calculations:

Allowed 0.5 SF per linear foot of storefront, NTE 50 SF.
81 x 0.5 = 40.5 SF. Only three colors are allowed.

This approved signage rendering includes an illustration of the wall elevations of the Premises as an example only, which is subject to change prior to Tenant's taking possession of the Premises and is not intended to be the final depiction of the wall elevations of the Premises. Landlord will separately confirm a final wall elevations rendering prior to Tenant's obligation to take possession of the Premises."

This original design is the sole property of the Blair Companies, it cannot be reproduced, copied or exhibited, in whole or part, without first obtaining written consent from the Blair Companies.



24" Face-lit/Halo-lit Letters, Pin Mounted




RETURNS & TRIM CAP COLORS

■ PC.: PMS- 185 RED

3M FACE COLORS

■ PC.: 3630-42 RED

(Face-lit, Halo-Lit)
PIN MOUNT

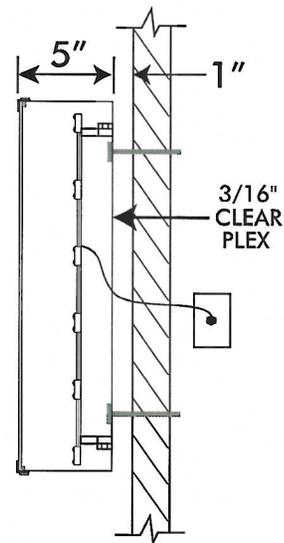

address: 5107 Kissell Avenue
Altoona, PA 16601
telephone: 814.949.8287
fax: 814.949.8293
web: blaircompanies.com

project information

client: Party City
address: 6655 Sawmill Rd.
Dublin, OH 43017

store #: R5193
m number: 51729
date: 03/03/15
rendered: RSF
file name:

revisions

1. 03/09/15 - Extended frontage & updated options
2. 03/11/15 - Switched space to other end of building, re-did all options
3. 05/26/15 - Added 36" no tag option
4. 06/19/15 - Inserted new site plan and two (2) new monument signs
5. 07/17/15 - Inserted new site plan and new elevations
6. 03/21/16 - Chg monument panels to red
7. 04/19/16 - Kept only 24" red letters & added manufacturing details

This original design is the sole property of the Blair Companies, it cannot be reproduced, copied or exhibited, in whole or part, without first obtaining written consent from the Blair Companies.

