

DMI "Charcoal Gray" metal


DMI "Metallic Silver" metal

Pin-mounted letters,
halo lit from behind


Limestone masonry cap

Glen Gery 1HB Brick

Monument sign

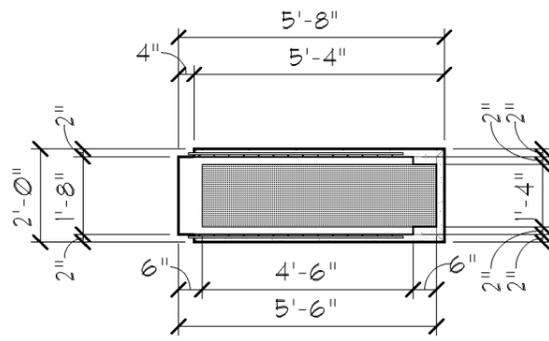

A MONUMENT SIGN PLAN
SCALE 1/4" = 1'-0"

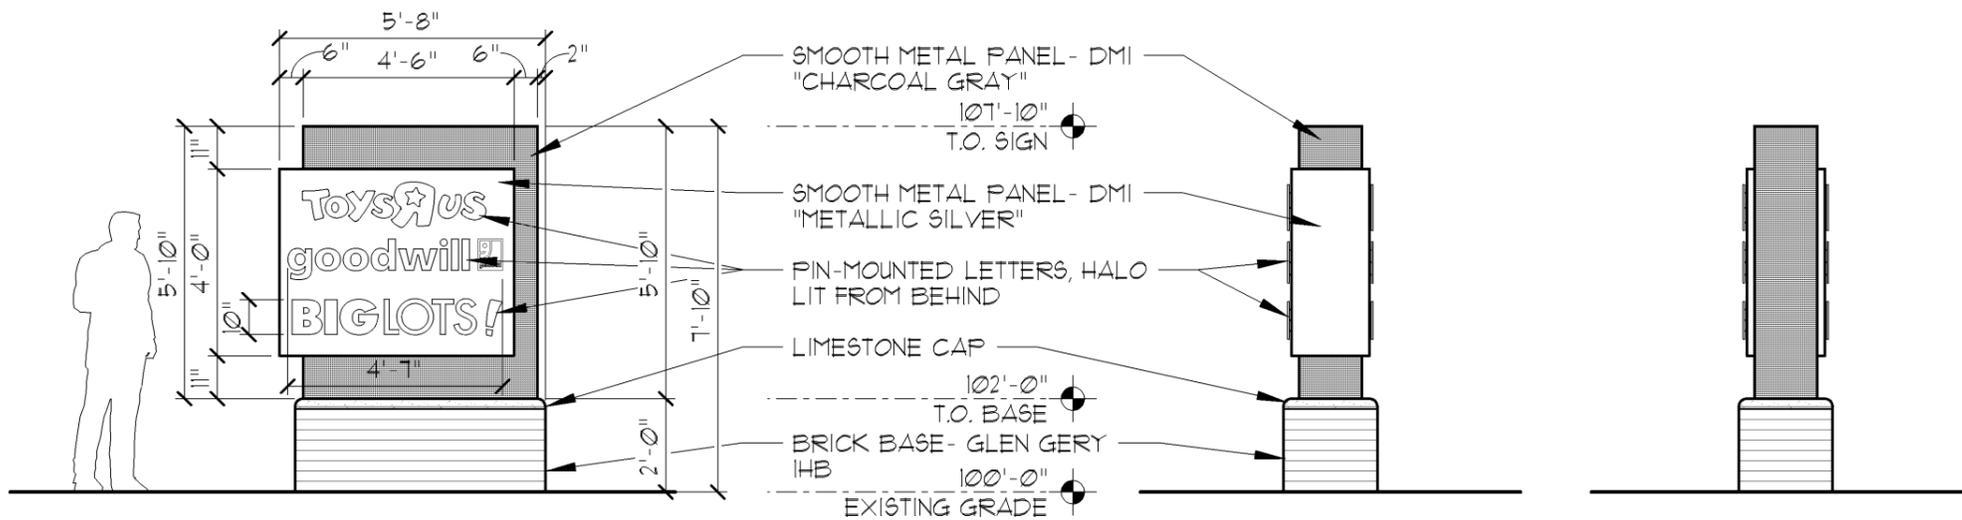

B MONUMENT SIGN ELEVATIONS
SCALE 1/4" = 1'-0"

FORD & ASSOCIATES
ARCHITECTS

Monument Sign

6525, 6547, 6569 Sawmill Road, Dublin, Ohio 43017

July 19, 2016

Stavroff



GENERAL NOTES - PLANTING

- EACH CONTRACTOR IS TO VERIFY WITH OWNER AND UTILITY COMPANIES THE LOCATIONS OF ALL UTILITIES PRIOR TO CONSTRUCTION, TO DETERMINE IN THE FIELD THE ACTUAL LOCATIONS AND ELEVATIONS OF ALL EXISTING UTILITIES, WHETHER SHOWN ON THE PLANS OR NOT. THE CONTRACTOR SHALL CALL UTILITY PROTECTION SERVICE 72 HOURS PRIOR TO CONSTRUCTION.
- EXAMINE FINISH SURFACE, GRADES, TOPSOIL QUALITY AND DEPTH. DO NOT START ANY WORK UNTIL UNSATISFACTORY CONDITIONS HAVE BEEN CORRECTED. VERIFY LIMITS OF WORK BEFORE STARTING.
- CONTRACTOR RESPONSIBLE FOR COST OF REPAIRS TO EXISTING SITE CONDITIONS WHEN DAMAGED BY CONTRACTOR. REPAIR TO THE SATISFACTION OF THE OWNER.
- ALL PLANT MASSES TO BE CONTAINED WITHIN 3" DEEP HARDWOOD BARK MULCH BED.
- CONTRACTOR SHALL MAINTAIN POSITIVE DRAINAGE IN LAWN AREAS.
- FINE GRADE LAWN AREAS TO PROVIDE A SMOOTH AND CONTINUAL GRADE FREE OF IRREGULARITIES OR DEPRESSIONS.
- CONTRACTOR SHALL SEED OR SOD ALL AREAS DISTURBED DURING CONSTRUCTION, SEE PLAN.
- ALL PLANTS SHALL MEET OR EXCEED STANDARDS SET IN THE U.S.A. STANDARD FOR NURSERY STOCK.
- ALL PLANTING OPERATIONS SHALL ADHERE TO THE AMERICAN ASSOCIATION OF NURSERYMEN STANDARDS.

CONSTRUCTION NOTES - PLANTING

- LANDSCAPE LAWN AREA - REPAIR EXISTING LAWN AREAS AS NEEDED. MEET ADJACENT SURFACES FLUSH. MOUND TO PROVIDE POSITIVE DRAINAGE ACROSS ALL SURFACES.
- LANDSCAPE PLANTING AREA, AMEND BEDS WITH TOPSOIL AS NEEDED, MINIMUM DEPTH OF SOIL SHALL BE 24". MEET ADJACENT SURFACES FLUSH. MOUND TO PROVIDE POSITIVE DRAINAGE ACROSS ALL SURFACES.

1 TYPICAL SIGN PLANTING
1/8" = 1'

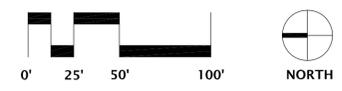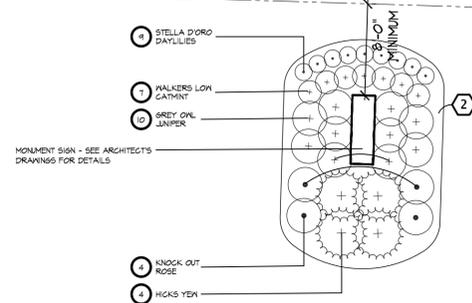

MARK	DATE	REVISIONS DESCRIPTION