


1 East Landing_East - West Section Through Upper Terrace

SECTION
0 8' 16'
SCALE IN FEET
N

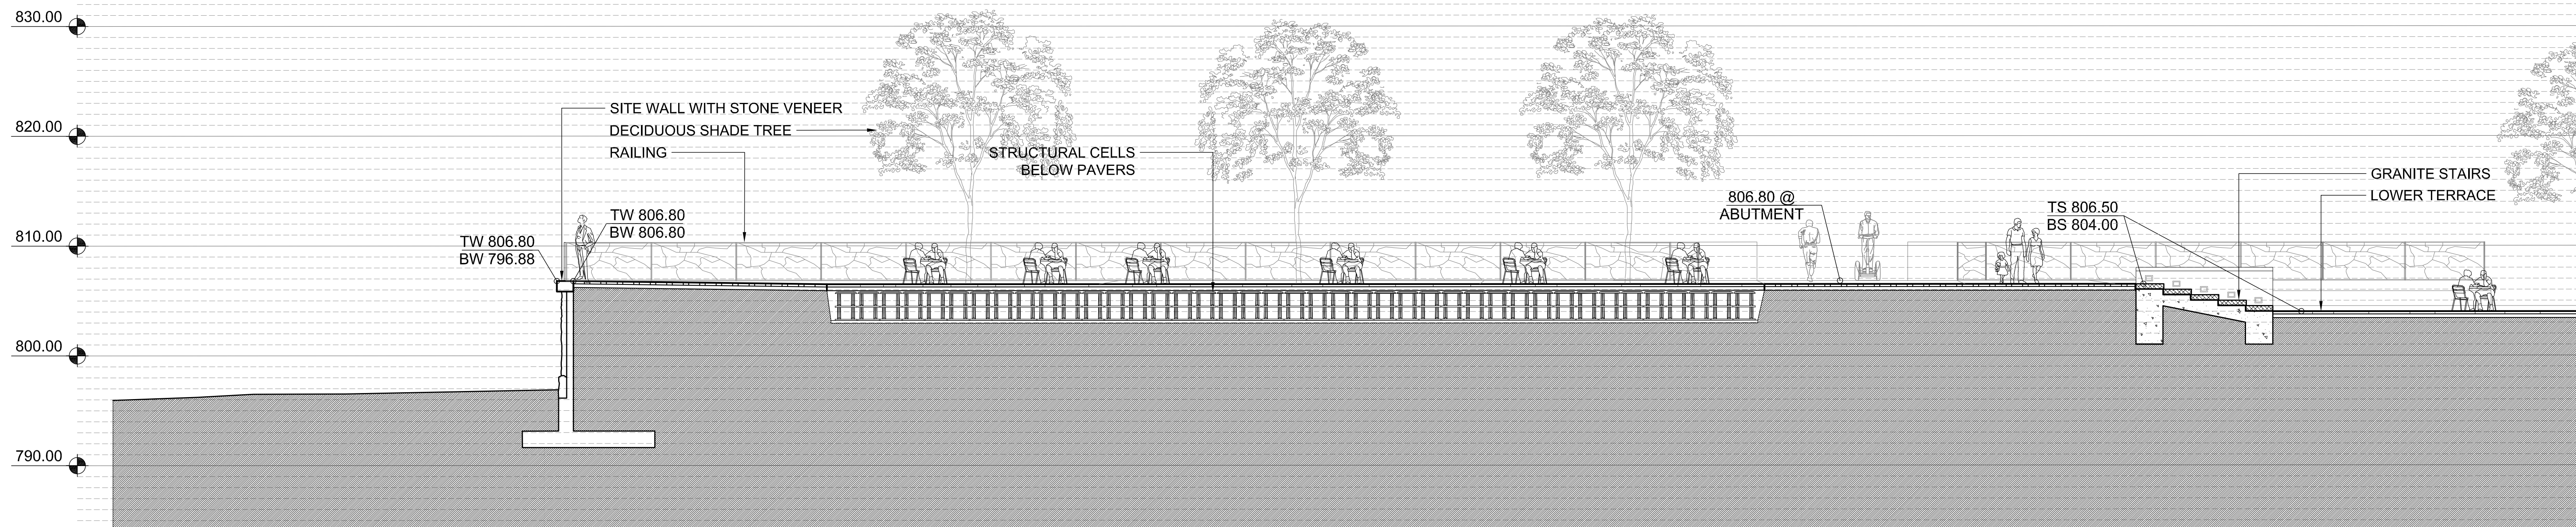



2 East Landing_North - South Section Through Upper Terrace

SECTION
0 8' 16'
SCALE IN FEET
N



1 East Landing Section Through Lower Terrace

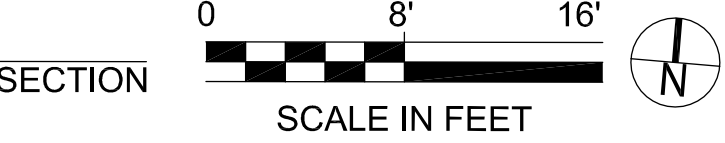

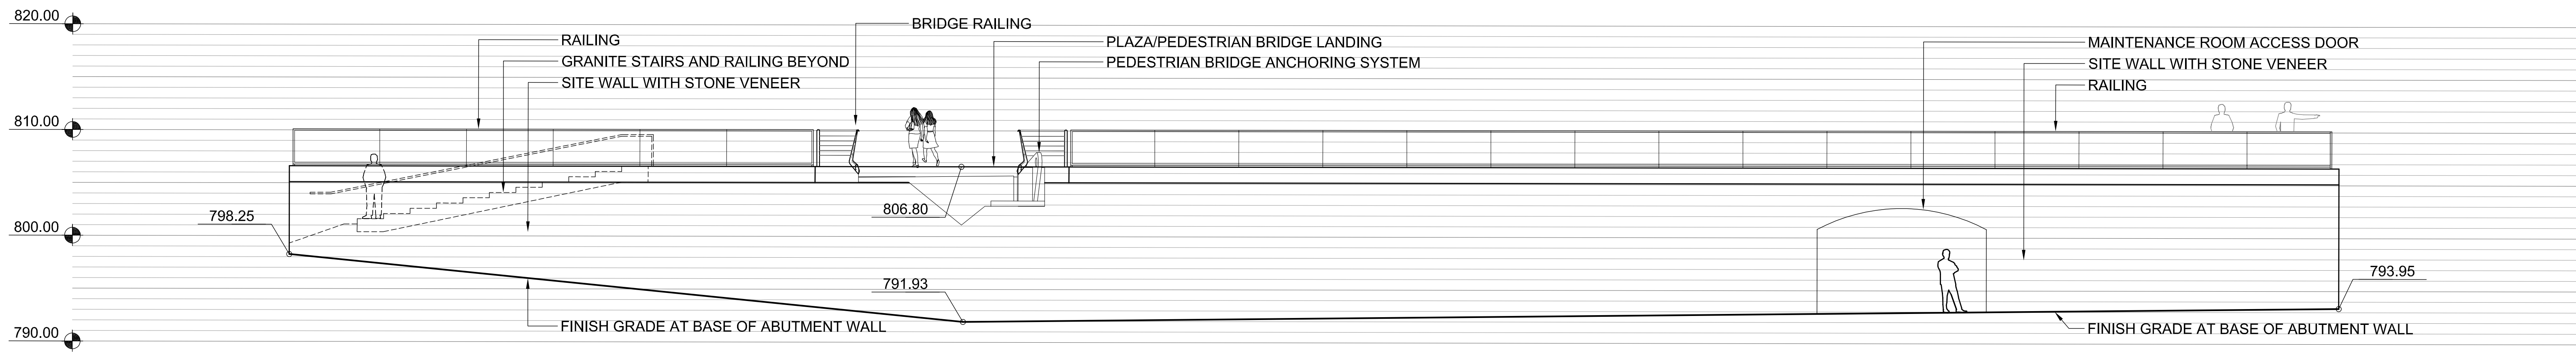

1 RETAINING WALL E1 - WEST ELEVATION

