


2017 STREET MAINTENANCE PROGRAM

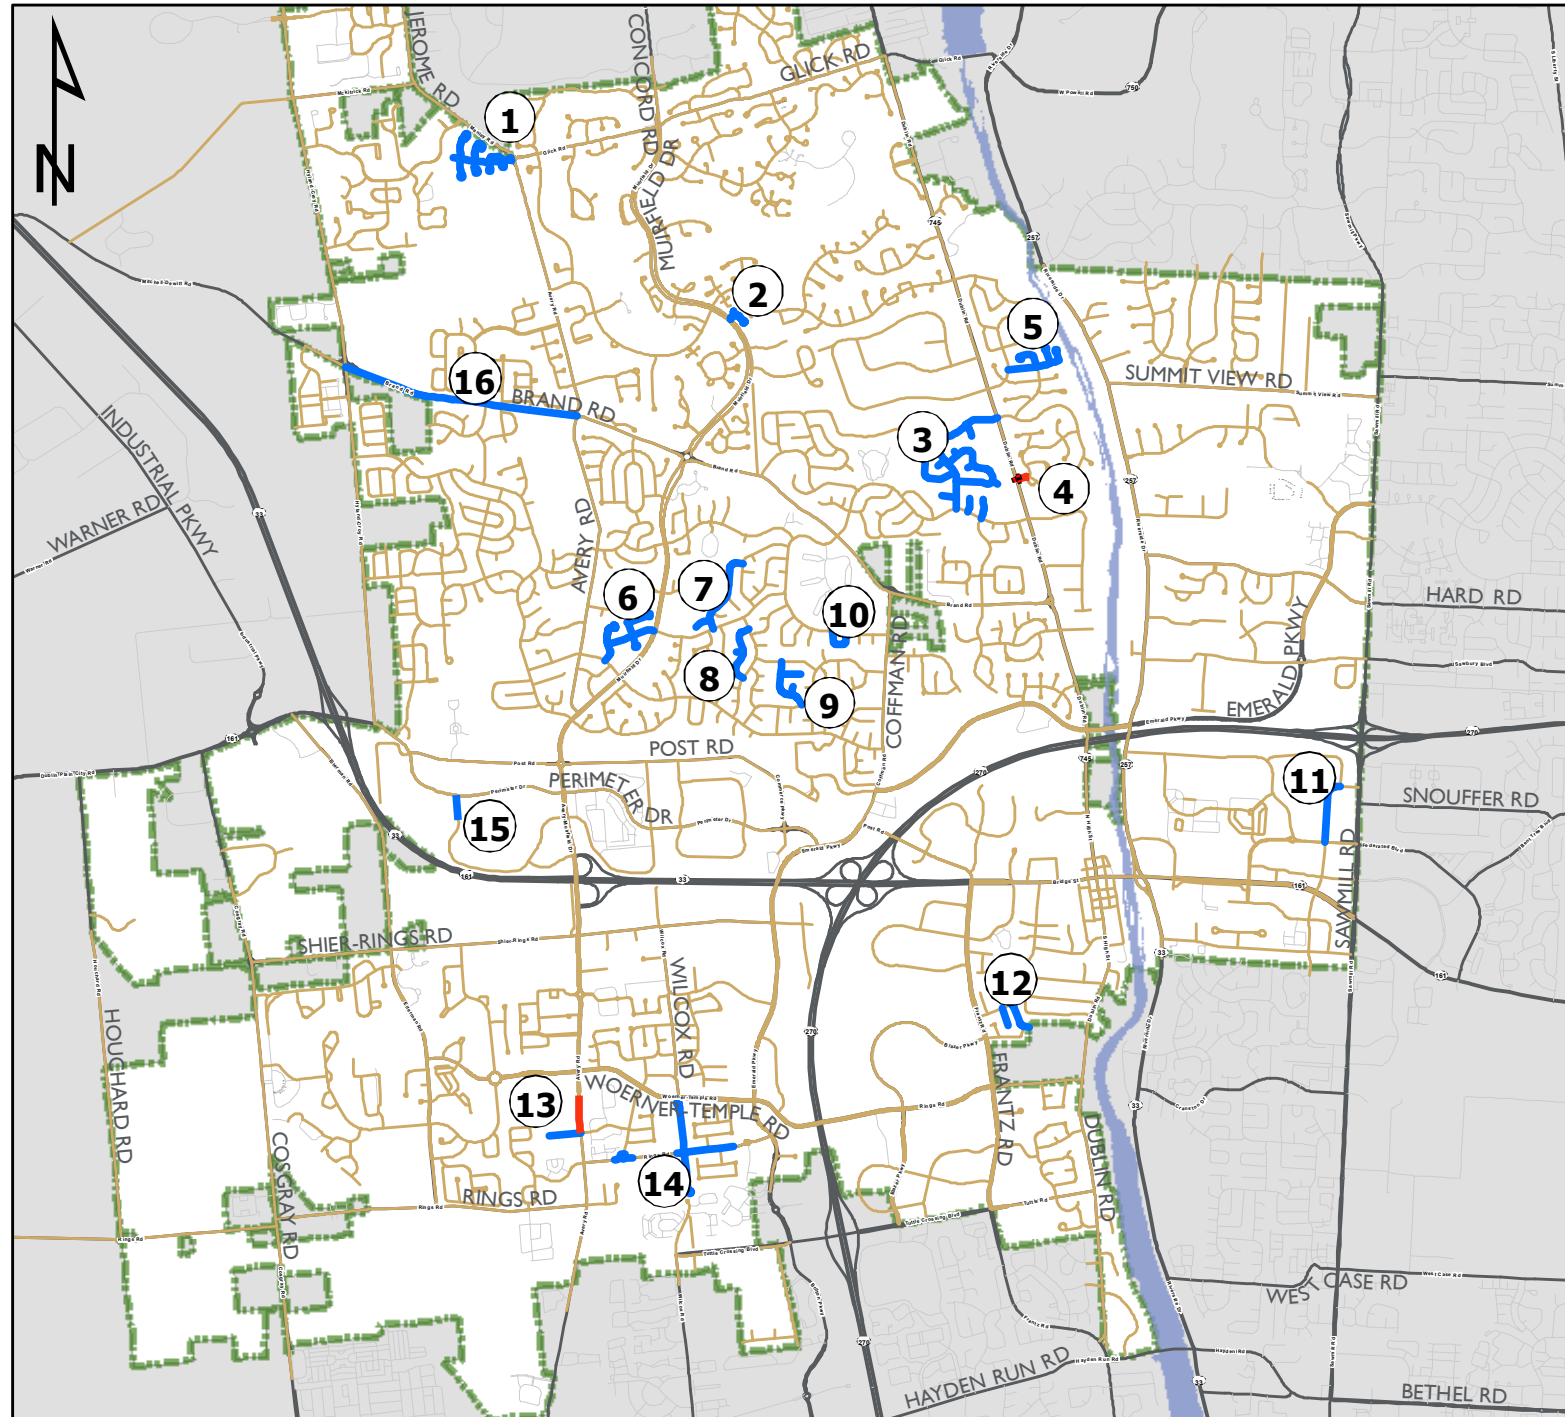

LEGEND

- PAVEMENT REPAIRS
- Roadway Construction Areas

Date: 3/27/2017

Map No.	Location	Sheet Numbers			Estimated Quantities and Construction Details	Maintenance of Traffic*
		Roadway and Concrete Work	Curb Ramp Details	Traffic and Striping		
1	Glick Road	1-3	3	-	3	
1	Glassford Court S.	4	-	-	6	
1	Glassford Court N.	5	-	-	6	
1	Sunart Court S.	7	-	-	9	
1	Sunart Court N.	8	-	-	9	
1	Forfar Lane	10	-	-	11	
1	Winnoch Court	10	-	-	11	
1	Killie Court	10	-	-	11	
2	Gullane Court	12	-	-	13	
3	Windwood Drive	14-19	30	34, 35, 38	43	
3	Broxburn Court	14, 15	-	-	43	
3	Kate Brown Drive	14, 16, 24-25, 17	29, 32	34, 40	47	
3	Craindow Court	14, 16	29	34, 37	46	
3	Workingham Drive	14, 15, 20-21	28	34, 36	44	
3	Longbenton Way	14, 21-23, 16	28	34, 36	44	
3	Drymen Court	14, 21	31	34, 39	45	
3	Kilmurry Court	14, 22	31	34, 39	45	
3	Closburn Court	14, 23	32	34, 40	46	
3	Devonwood Court	14, 18-19	-	-	43	
3	Earlston Court	14, 26	33	34, 41	48	
3	Wallsend Court	14, 27	33	34, 41	48	
4	Dublin Road / Dunleary Drive	49	-	51	52	50, 52
5	Avondale Ridge Drive	53, 54	56-57	-	58	
5	Inistork Court	53, 59	-	-	60	
5	Grey Abby Court	53, 61	-	-	62	
5	Avondale Ridge Court	53, 55	-	-	58	
6	Mojave Street	63, 68-69	68	70-71	72	
6	Hopewell Street / Hopewell Court	63, 64-65	-	66	67	
6	Pueblo Court	63, 73-74	-	-	75	
6	Sundown Court	63, 76	-	-	77	
7	Earlsford Drive	78, 82-84	85, 86	87-89	90	
7	Desmond Court	78, 79	80	-	81	
8	MacDermott Court	91, 92	93	-	94	
8	Wendy Trail Lane	91, 95-96	-	-	97	
9	Scribner Way	98, 99-100	101	102-103	104	
9	Anselmo Court	98, 99	-	-	105	
9	Classics Court	98, 106	-	107	108	
10	Winetavern Lane	109-111	112-113	114	115	
11	Dublin Center Drive	116-117	-	18-119	120	SEE MT-97.12
12	Ashworth Court	121	-	122	123	
12	Pebble Creek Drive	124-126	-	127	128	
13	Avery Road - Pavement Repair	129	-	130	131	SEE MT-97.12
13	Corporate Center Drive	132	-	-	133	
14	Rings Road	134-135	138-139	136-137	140-141	SEE MT-97.12
14	Wilcox Road	142-143	-	144-145	148	
14	Wilcox Road - Bikepath	146-147	-	-	149	
15	Hospital Drive	150	-	151	152	SEE MT-97.12
16	Brand Road	153-170	156	171-174	175	SEE MT-97.12

* GENERAL MAINTENANCE OF TRAFFIC REQUIREMENTS ARE SPECIFIED IN THE GENERAL NOTES AND SCD'S

STANDARD CONSTRUCTION DRAWINGS								SUPPLEMENTAL SPECIFICATIONS	
CITY OF DUBLIN		CITY OF DUBLIN		ODOT		CITY OF COLUMBUS		CITY OF DUBLIN	AS PROVIDED
MD-05	5/1/2014	RD-01	5/1/2014	TC-72.20	7/18/2014	AA-S120	7/9/2012	CITY OF DUBLIN	AS PROVIDED
PD-01	5/1/2014	RD-02	5/1/2014	TC-82.10	7/7/2015	AA-S121	7/9/2012		
PD-02	5/1/2014	RD-03	5/1/2014	MT-99.20	7/19/2013	AA-S123	8/8/2014	ODOT 800	1/21/2015
PD-03	5/1/2014	RD-05	5/1/2014	MT-97.12 **	7/18/2014	AA-S126	12/6/2013		
PD-04	5/1/2014	RD-06	5/1/2014	MT-97.11 *	7/18/2014	AA-S125A	8/8/2014		
PD-05	5/1/2014	RD-07	5/1/2014	MT-97.10	7/18/2014	AA-S133	8/8/2014		
PD-06	5/1/2014	RD-11	5/1/2014	MT-95.31***	7/18/2014	AA-S134	8/8/2014		
PD-07	5/1/2014	RD-12	5/1/2014	MT-95.61	7/19/2013	AA-S159	7/9/2012		
PD-08	5/1/2014	RD-14	5/1/2014	MT-95.60	7/19/2013	AA-S142	12/6/2013		
PD-09	5/1/2014								
PD-10	5/1/2014			BP-3.1	7/18/2014				
PD-11	5/1/2014								
PD-12	5/1/2014			CB-2.1	1/8/2013				
				CB-2.2	1/17/2014				

* Residential
 ** Collector / Arterial
 *** Arterial as Detailed in Plans