


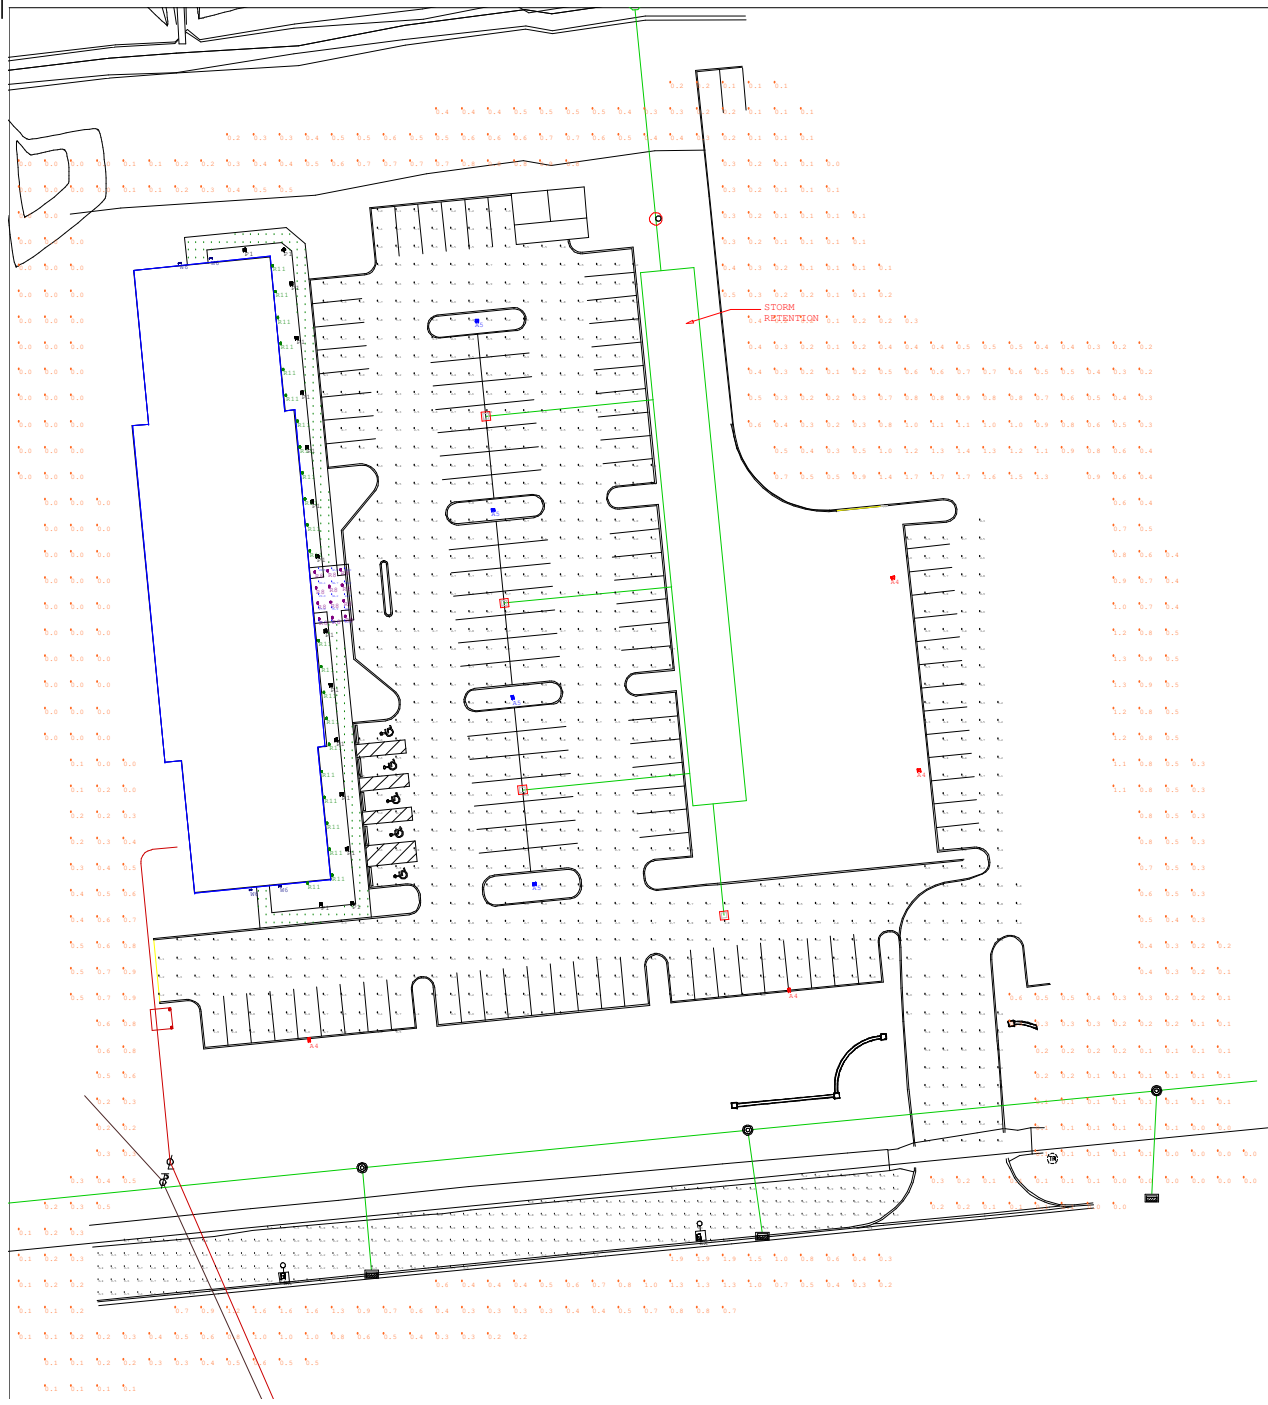

Luminaire Schedule						
Symbol	Qty	Label	Arrangement	Total Lamp Lumens	LLF	Description
	2	DUBLIN KIM AR3-250s	SINGLE	28500	0.720	KIM AR3_250HPS-E18
	15	TNA-24LED-NW	SINGLE	N.A.	0.950	US ARCH BOLLARD
	4	DSX2_LED_80C_1000_50K_T4H_WVO	SINGLE	N.A.	0.950	Acuity DSX2 LED 80C 1000 50K T4H WVOILT
	4	DSX2_LED_80C_1000_50K_T5H_WVO	SINGLE	N.A.	0.950	Acuity DSX2 LED 80C 1000 50K T5H WVOILT
	12	EVO_35_10_6AR_WMO_LS	SINGLE	N.A.	0.950	Gotham EVO 35_10 6AR WMO LS
	4	FCM103910120V-LED3K-BZ	SINGLE	1250	0.950	FC Lighting FCM103910120V-LED3K-BZ
	23	EVO_WW_35_15_6AR_LSS	SINGLE	N.A.	0.950	Gotham EVO WW 35_15 6AR LSS

Calculation Summary

Label	CalcType	Units	Avg	Max	Min	Avg/Min	Max/Min
Entrance	Illuminance	Fc	28.45	41.7	17.0	1.67	2.45
Parking	Illuminance	Fc	2.48	9.6	0.1	24.80	96.00
Roadway	Illuminance	Fc	1.32	2.3	0.3	4.40	7.67
Side Walk	Illuminance	Fc	11.78	38.7	2.3	5.12	16.83
Spill light	Illuminance	Fc	0.39	1.9	0.0	N.A.	N.A.



┌

┐

└

┘