



A RESTAURANT / PATIO PLAN
SCALE: 1/8" = 1'-0"

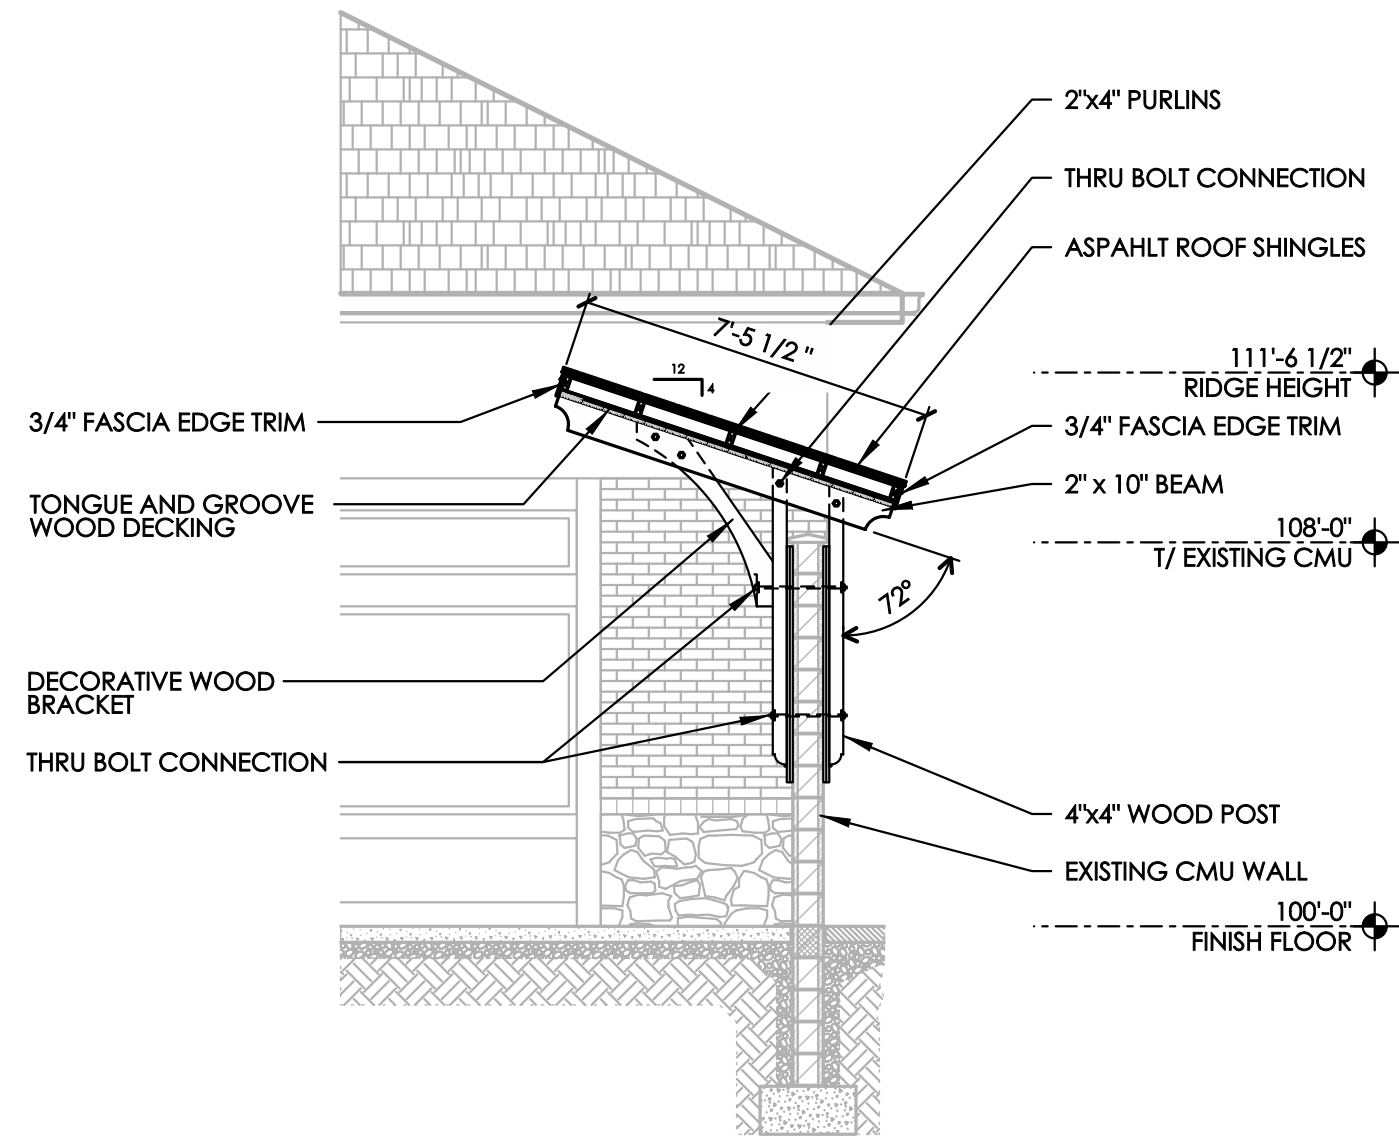

B CANOPY SECTION
SCALE: 1/4" = 1'-0"

AISLE & AISLE ACCESSWAY SCHEDULE	
SYMBOL	DESCRIPTION
	PATH DEFINED BY HATCH DENOTES 44" MINIMUM CORRIDOR WIDTH
	PATH DEFINED BY CROSSHATCH DENOTES 36" MINIMUM AISLE WIDTH
<p>NOTES:</p> <p>OBC SECTION 1017.4 - SEATING AT TABLES WHERE SEATING IS LOCATED AT A TABLE OR COUNTER AND IS ADJACENT TO AN AISLE OR AISLE ACCESSWAY, THE ACCESSWAY SHALL BE MADE TO A LINE 19 INCHES AWAY FROM AND PARALLEL TO THE EDGE OF THE TABLE OR COUNTER. THE 19 INCH DISTANCE SHALL BE MEASURED PERPENDICULAR TO THE SIDE OF THE TABLE OR COUNTER. IN THE CASE OF OTHER SIDE BOUNDARIES FOR AISLE OR AISLE ACCESSWAYS, THE CLEAR WIDTH SHALL BE MEASURED TO WALLS, EDGES OF SEATING AND TREAD EDGES, EXCEPT THAT HANDRAIL PROJECTIONS ARE PERMITTED.</p> <p>OBC SECTION 1017.4.1 - AISLE ACCESSWAY FOR TABLES AND SEATING AISLE ACCESSWAYS SERVING ARRANGEMENTS OF SEATING AT TABLES OR COUNTERS SHALL HAVE SUFFICIENT CLEAR WIDTH TO CONFORM TO THE CAPACITY REQUIREMENTS OF SECTION 1005.1 BUT SHALL NOT HAVE LESS THAN THE APPROPRIATE MINIMUM CLEAR WIDTH SPECIFIED IN SECTION 1014.4.3.2.</p> <p>OBC SECTION 1017.4.2 - TABLE AND SEATING ACCESSWAY WIDTH. AISLE ACCESSWAYS SHALL PROVIDE A MINIMUM OF 12 INCHES OF WIDTH PLUS 0.5 INCH OF WIDTH FOR EACH ADDITIONAL 1 FOOT, OR FRACTION THEREOF, BEYOND 12 FEET OF AISLE ACCESSWAY LENGTH MEASURED FROM THE CENTER OF THE SEAT FARTHEST FROM AN AISLE.</p> <p>EXCEPTION - PORTIONS OF AN AISLE ACCESSWAY HAVING A LENGTH NOT EXCEEDING 6 FEET AND USED BY A TOTAL OF NOT MORE THAN FOUR PERSONS.</p> <p>OBC SECTION 1017.4.3 - TABLE AND SEATING ACCESSWAY LENGTH THE LENGTH OF TRAVEL ALONG THE AISLE ACCESSWAY SHALL NOT EXCEED 30 FEET FROM ANY SEAT TO THE POINT WHERE A PERSON HAS A CHOICE OF TWO OR MORE PATHS OF EGRESS TRAVEL TO SEPARATE EXITS.</p> <p>OBC SECTION 1018.2 - CORRIDOR WIDTH THE MINIMUM CORRIDOR WIDTH SHALL BE AS DETERMINED IN SECTION 1005.1, BUT NOT LESS THAN 44 INCHES.</p> <p>OBC SECTION 1108.2.5 - DESIGNATED AISLE SEATS AT LEAST 6%, BUT NOT LESS THAN ONE, OF THE TOTAL NUMBER OF AISLE SEATS PROVIDED SHALL BE DESIGNATED AISLE SEATS IN ACCORDANCE WITH SECTION 802.8 - DESIGNATED AISLE SEATS, ICC A117.1.</p>	

PLAN CODED NOTES	
①	EXISTING METAL FENCE TO BE REMOVED.
②	NEW WOOD GATE.
③	PATIO FURNITURE BY TENANT.
④	PLANTER AND TREE.
⑤	FESTOON STRING LIGHTS (TO BE MOUNTED AT OR BELOW RIDGE HEIGHT OF PROPOSED CANOPY).
⑥	LINE OF CANOPY ABOVE. SEE B/SD-1.1.

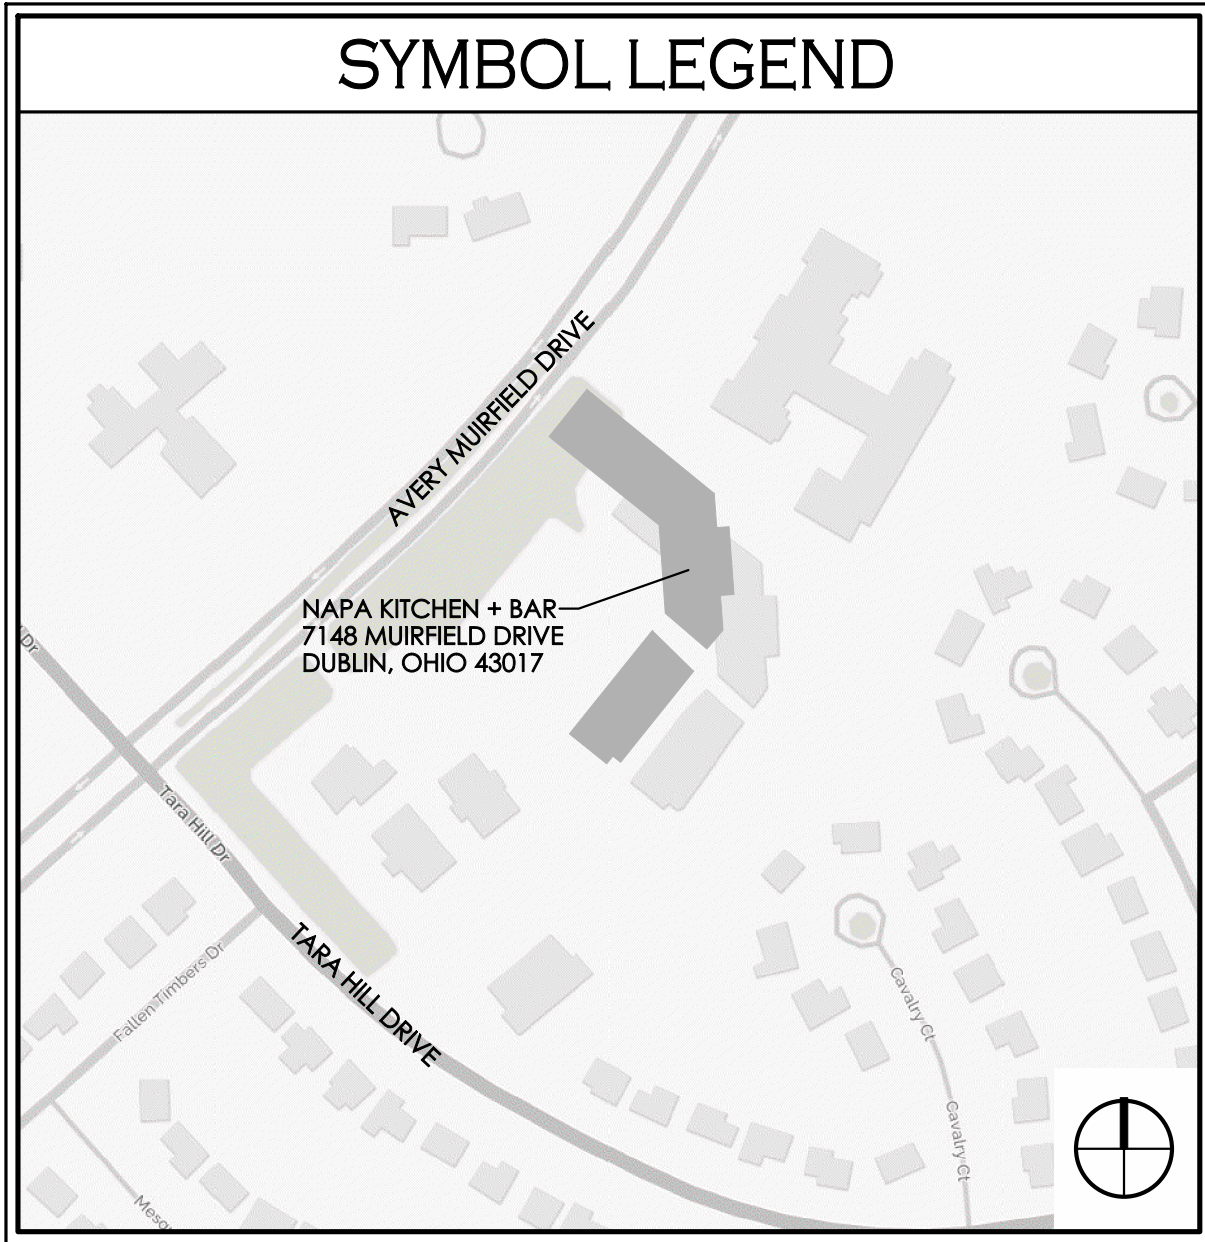

J. CARTER BEAN ARCHITECT
4400 NORTH HIGH STREET
SUITE 401 • COLUMBUS
OHIO • 43214
TEL 614 262 5111
FAX 614 262 2529

J. CARTER BEAN, LICENSE #1015234
EXPIRATION DATE: 12/31/2018

COPYRIGHT 2018
ALL DRAWINGS ARE AND SHALL REMAIN THE PROPERTY OF
J. CARTER BEAN ARCHITECT
AND MAY NOT BE USED, REPRODUCED OR ALTERED
WITHOUT THE WRITTEN CONSENT OF THE ARCHITECT

NAPA KITCHEN + BAR PATIO

7148 MUIRFIELD DRIVE, DUBLIN, OHIO 43017

FOR
CITY BRANDS HOLDINGS, LLC

4041 NORTH HIGH STREET, SUITE 102, COLUMBUS, OHIO 43214

DRAWING STATUS	
STATUS	DATE
PLANNING COMMISSION	01/08/18

DRAWING TITLE

RESTAURANT / PATIO PLAN

DRAWING NUMBER

SD-1.1

BEAN #000000.00