
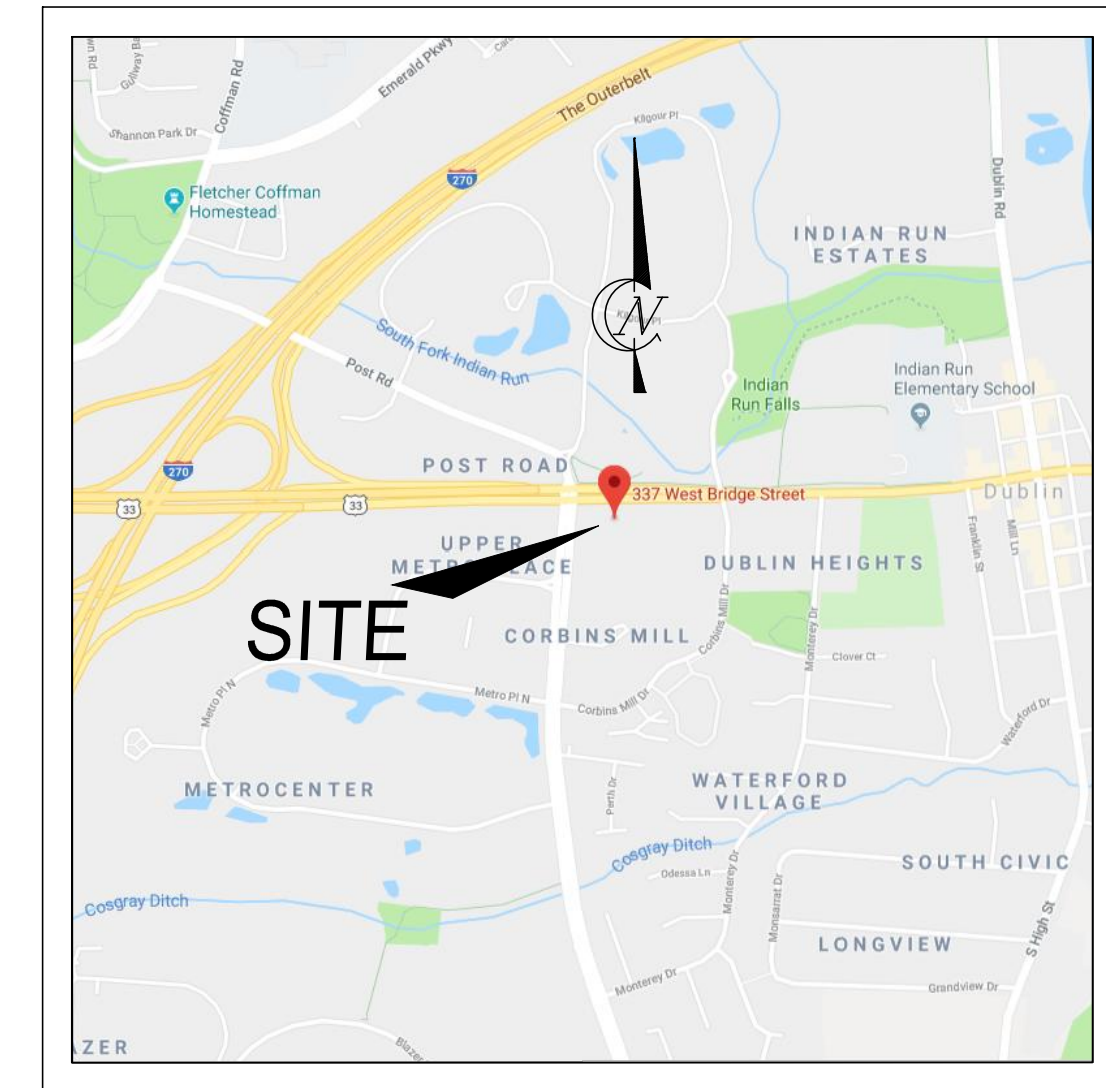


**337 WEST BRIDGE STREET, CITY OF DUBLIN
WASHINGTON TOWNSHIP, FRANKLIN COUNTY, OHIO**

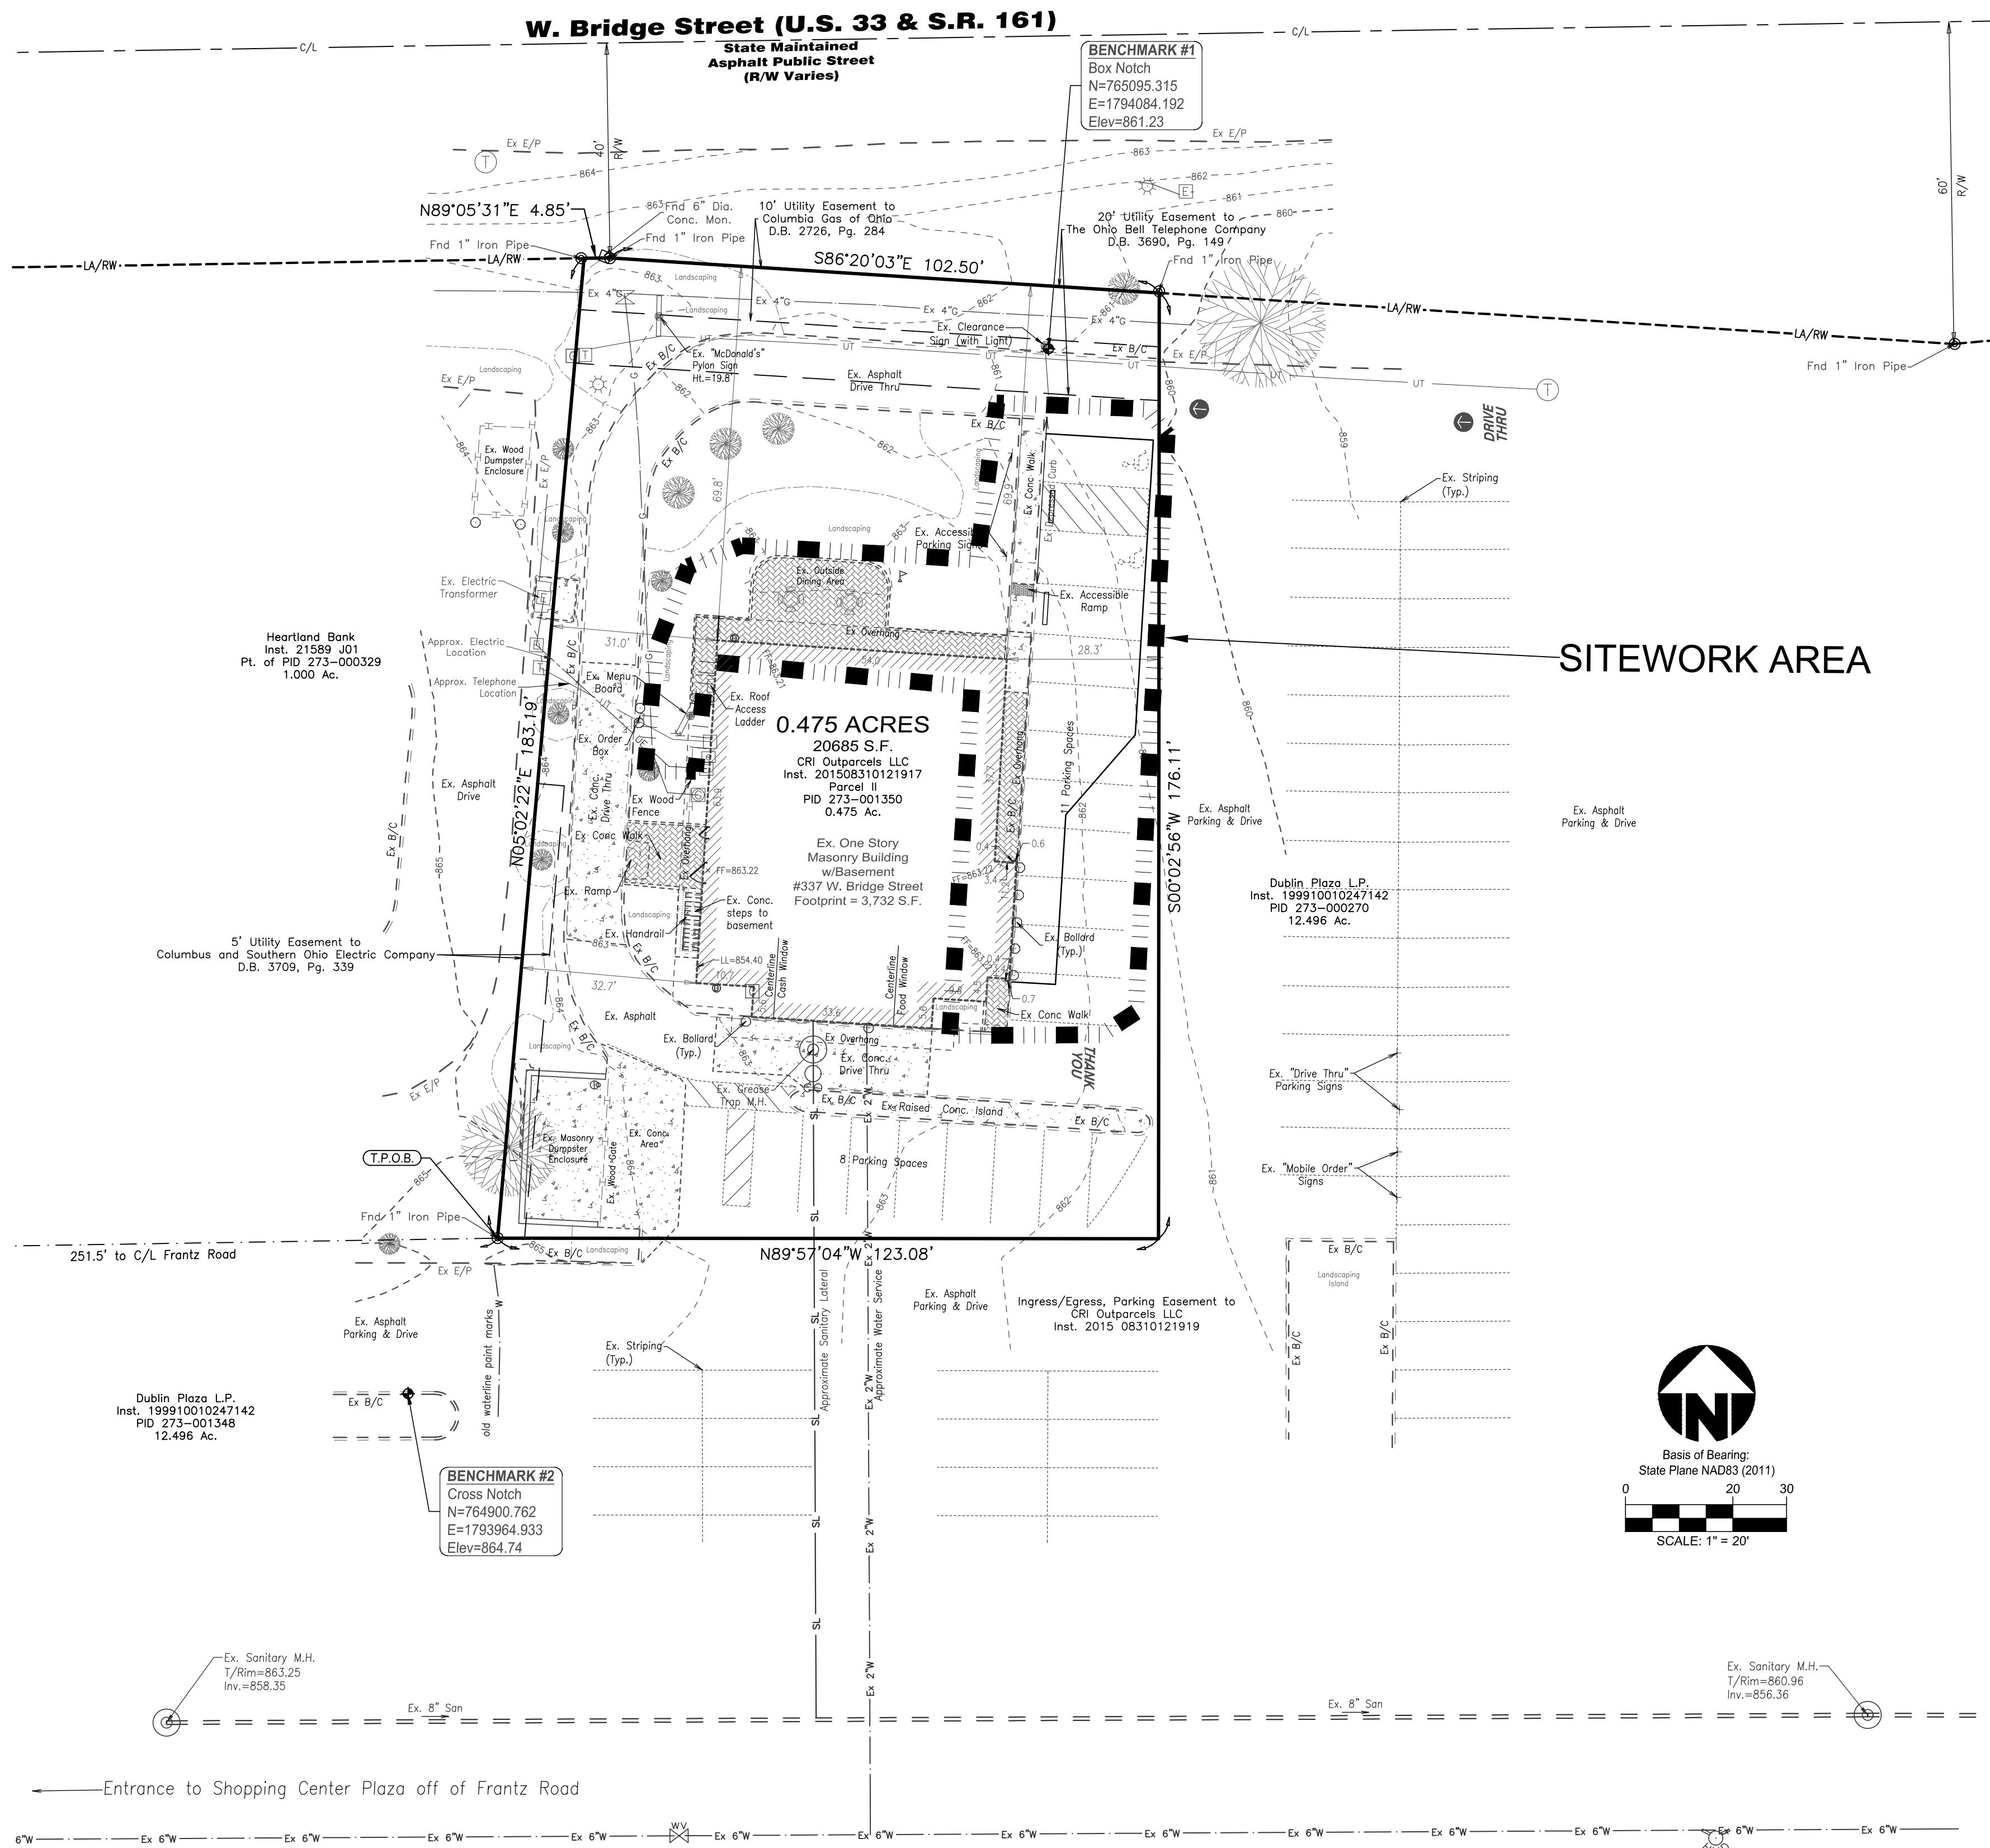

VICINITY MAP
(Not to Scale)

CIVIL ENGINEER & SURVEYOR

BAYER BECKER, INC.
6900 TYLERSVILLE ROAD, SUITE A
MASON, OH 45040
513-336-6600

APPLICANT

McDONALD'S USA LLC.
2 EASTON BLVD, SUITE 200
COLUMBUS, OH 43219
(513) 267-2046

OWNER

McDONALD'S CORPORATION
PO BOX 66351
CHICAGO, IL 60666

SHEET INDEX

C1.0	TITLE SHEET
C2.0	DEMOLITION PLAN
C3.0	SITE PLAN
C4.0	GRADING PLAN
C5.0	SITE DETAILS
C5.1	SITE DETAILS

BENCHMARK


BENCHMARK 1 DATA:
Box Notch
N=765095.315
E=1794084.192
Elev=861.23

BENCHMARK 2 DATA:
Cross Notch
N=764900.762
E=1793964.933
Elev=864.74



Know what's **below**.
Call before you dig.

LOCATION OF ALL EXISTING UTILITIES TO BE
DETERMINED IN THE FIELD PRIOR TO CONSTRUCTION

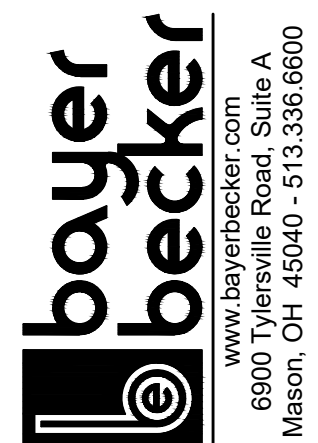[illegible]

L/C# 034-0387

McDonald's®

EXISTING MCDONALD'S RESTAURANT AT:
337 WEST BRIDGE STREET, CITY OF DUBLIN
WASHINGTON TOWNSHIP, FRANKLIN COUNTY

JOB NO. 17-0327

DATE: 03/26/18

SCALE: 1"=20'




TITLE SHEET

SHEET: C1.0

[illegible]

1. CONTRACTOR SHALL BE RESPONSIBLE FOR ENSURING THAT ALL NECESSARY PERMITS/APPROVALS ARE IN PLACE BEFORE BEGINNING CONSTRUCTION.
2. LOCATION AND DEPTH OF EXISTING UTILITIES SHOWN HEREON ARE APPROXIMATE ONLY. ACTUAL LOCATIONS AND DEPTHS MUST BE VERIFIED BY THE CONTRACTOR PRIOR TO CONSTRUCTION AND THE CONTRACTOR SHALL BE RESPONSIBLE FOR THE PROTECTION OF ALL UTILITIES, WHETHER SHOWN ON THE PLANS OR NOT, THROUGHOUT ALL PHASES OF THE CONSTRUCTION.
3. SITE CONTRACTOR IS RESPONSIBLE FOR REMOVING FROM THE SITE ALL ITEMS SHOWN TO BE DEMOLISHED UNLESS OTHERWISE INDICATED OR NOTED. ALL MATERIALS SHALL BE REMOVED FROM SITE IN ACCORDANCE WITH ALL APPLICABLE FEDERAL, STATE, AND LOCAL REGULATIONS.
4. ALL EXISTING ITEMS NOT SPECIFICALLY NOTED TO BE DEMOLISHED SHALL REMAIN. CONTRACTOR IS RESPONSIBLE FOR REPLACING EXISTING ITEMS REMOVED DURING DEMOLITION THAT WERE TO REMAIN.
5. THE CONTRACTOR SHALL SAW CUT EXISTING PAVEMENT, CURBS, AND SIDEWALKS AT NEW PAVEMENT, CURB, AND SIDEWALK JUNCTURES, NO JAGGED OR IRREGULAR CUTS WILL BE ACCEPTED.
6. ALL NECESSARY EROSION CONTROL MEASURES ARE TO BE IN PLACE PRIOR TO CONSTRUCTION/DEMOLITION. EROSION CONTROL MEASURES ARE TO BE MAINTAINED AND IN WORKING CONDITION AT ALL TIMES.
7. CONTRACTOR SHALL LIMIT SITE DEMOLITION TO THE LIMITS SHOWN ON THIS PLAN. ANY DEMOLITION OUTSIDE THE LIMITS OUTLINED ON THIS PLAN SHALL BE REPLACED AT THE CONTRACTOR'S EXPENSE.

 EXISTING PAVEMENT, CURB & WALK TO BE REMOVED (SAWCUT ALL EDGES PRIOR TO REMOVAL)

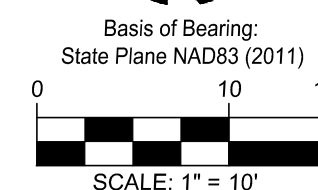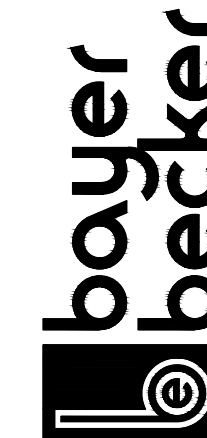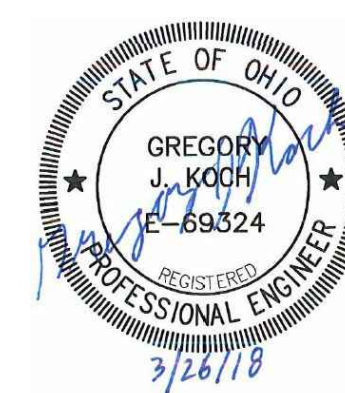[illegible]

www.bayerbecker.com
6900 Tylersville Road, Suite A
Middletown, OH 45040 513.236.6600

L/C# 034-0387



THESE PLANS AND SPECIFICATIONS ARE THE PROPERTY OF MCDONALD'S CORPORATION

EXISTING MCDONALD'S RESTAURANT AT:
3337 WEST BRIDGE STREET, CITY OF DUBLIN
WASHINGTON TOWNSHIP, FRANKLIN COUNTY, OHIO

JOB NO. 17-0327

DATE: 03/26/18

SCALE: 1"=10'





DEMOLITION PLAN

SHEET: C2.0



JOB NO. 17-0327
DATE: 03/26/18
SCALE: 1"=10'
<i>GRADING PLAN</i>
SHEET: C4.0

TOTAL BLDG EXTERIOR AREA:	4089 SF	
(Excluding Glazing + Doors)		
BRICK (Primary):	3180 SF	78%
FIBER CEMENT (Secondary):	540 SF	13%
TILE (Requires Variance):	369 SF	9%

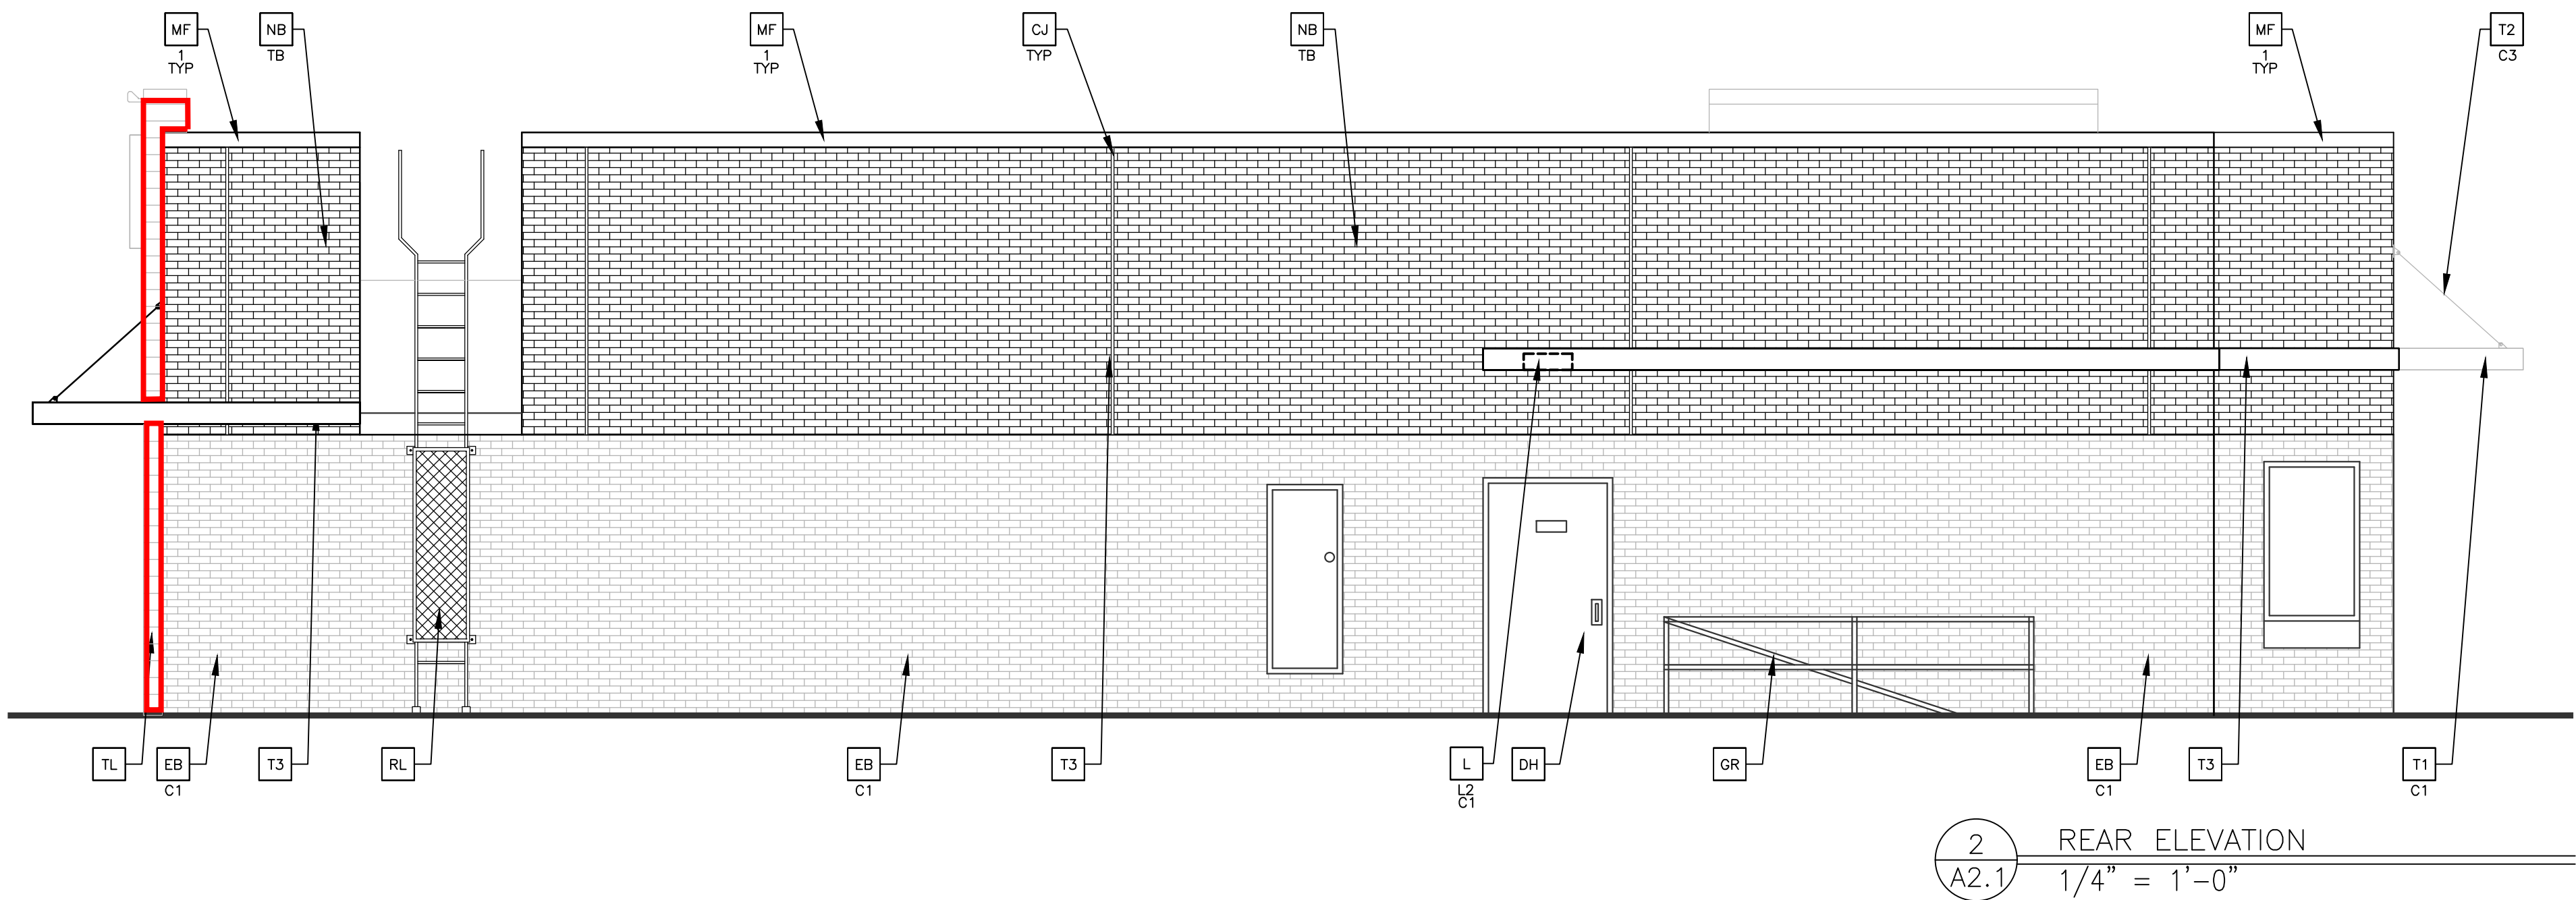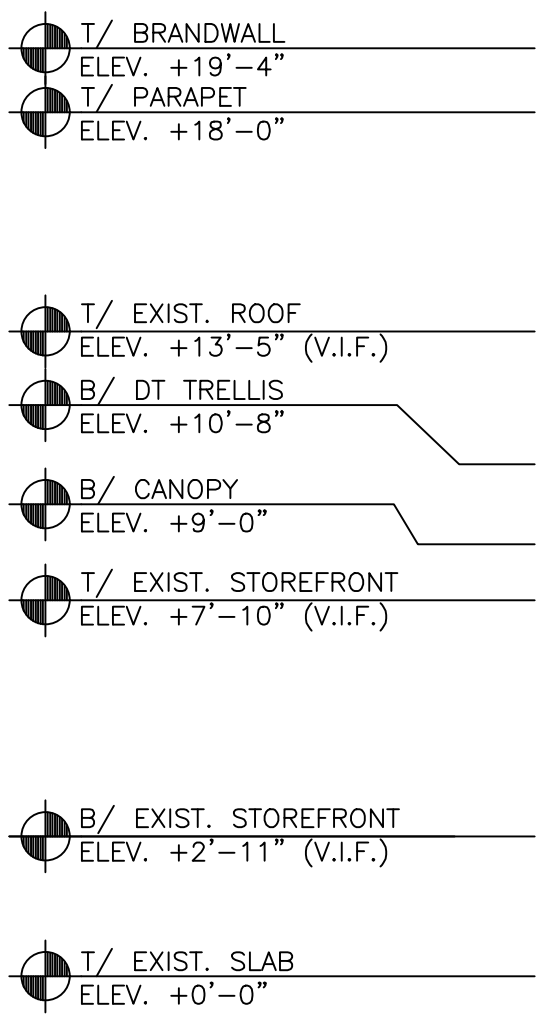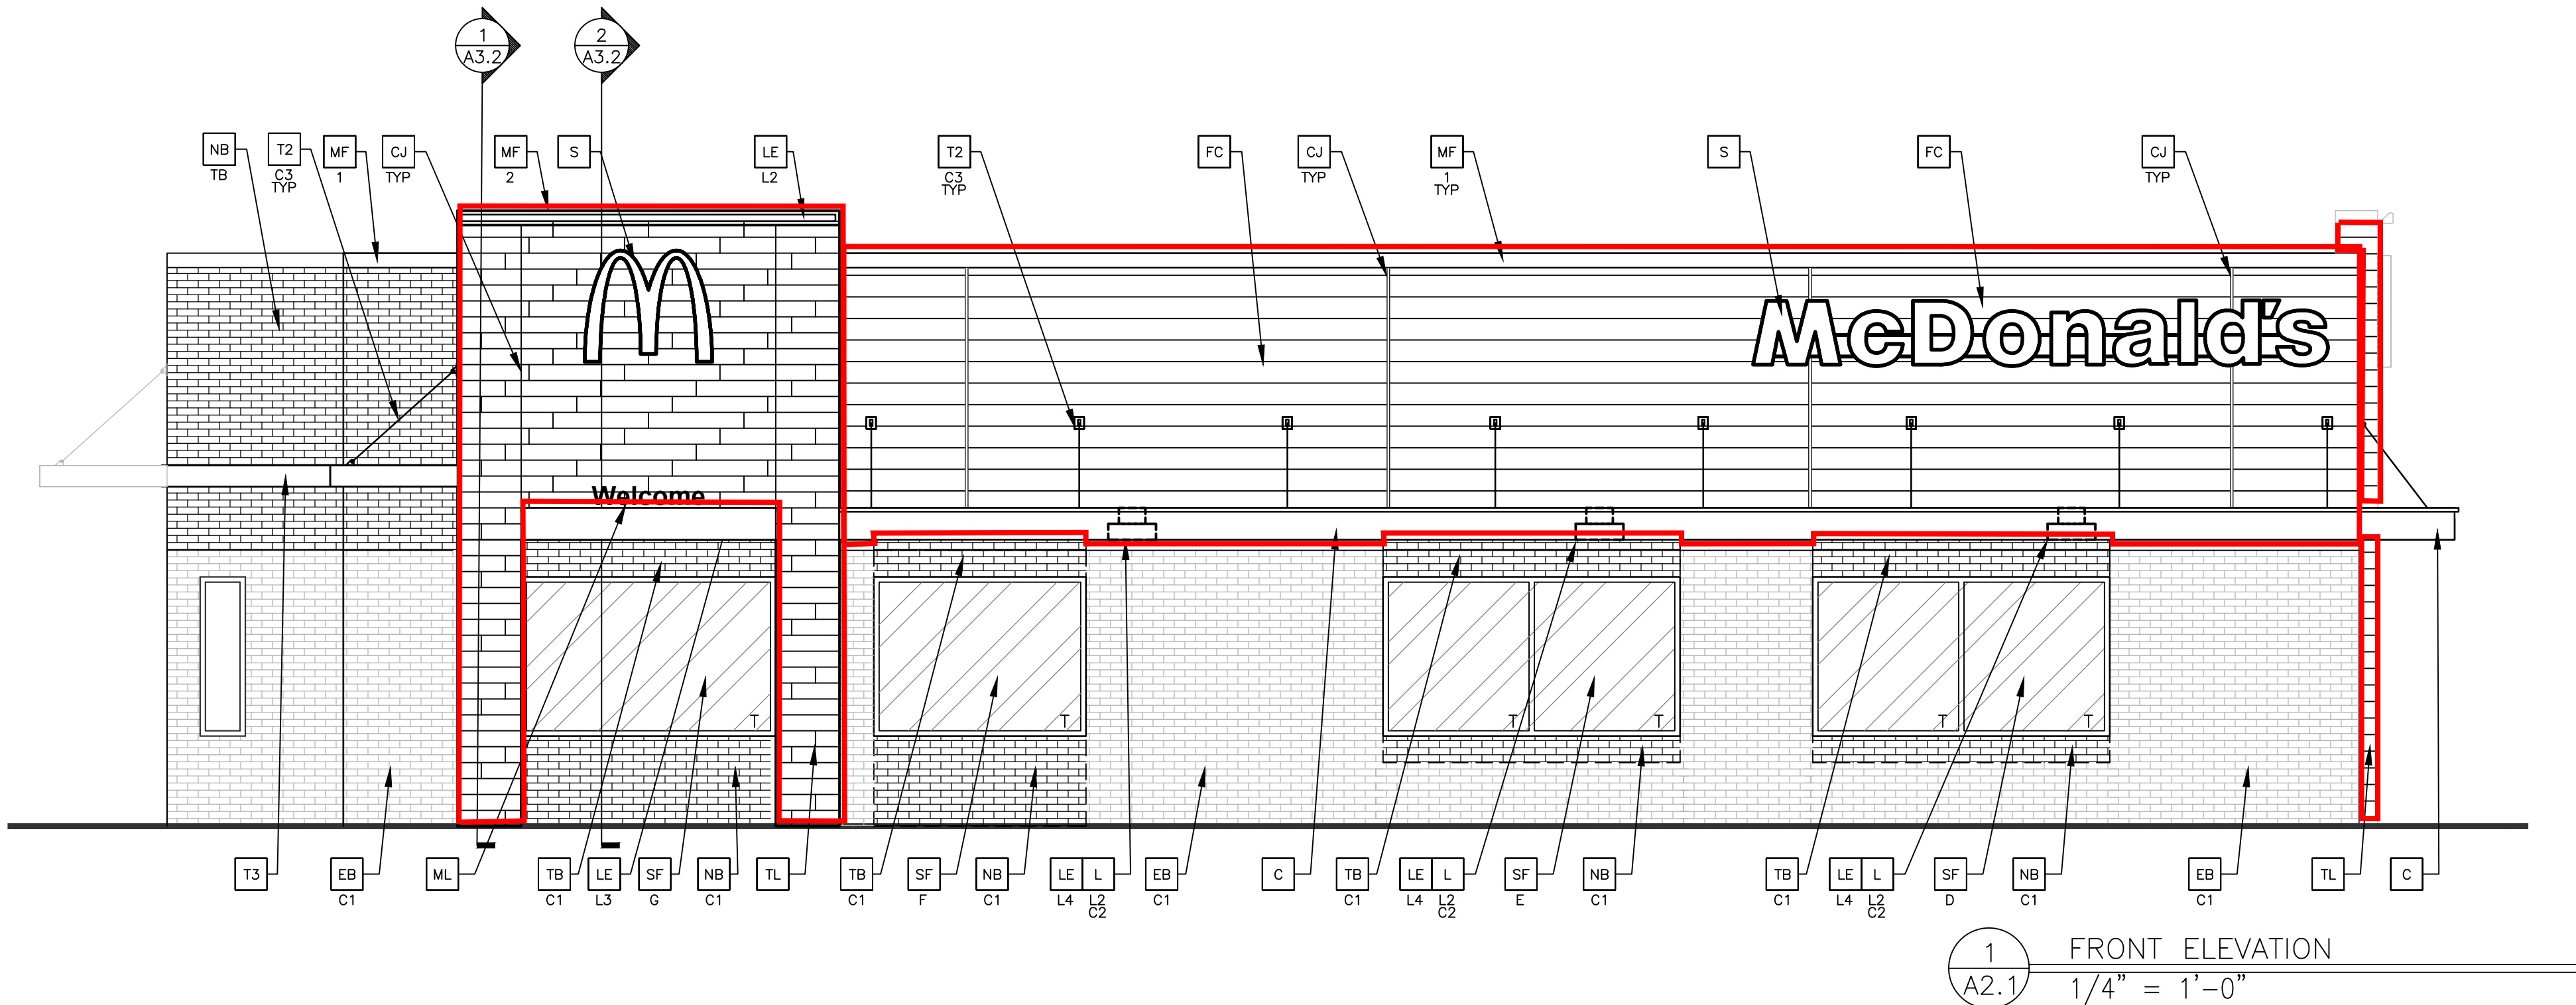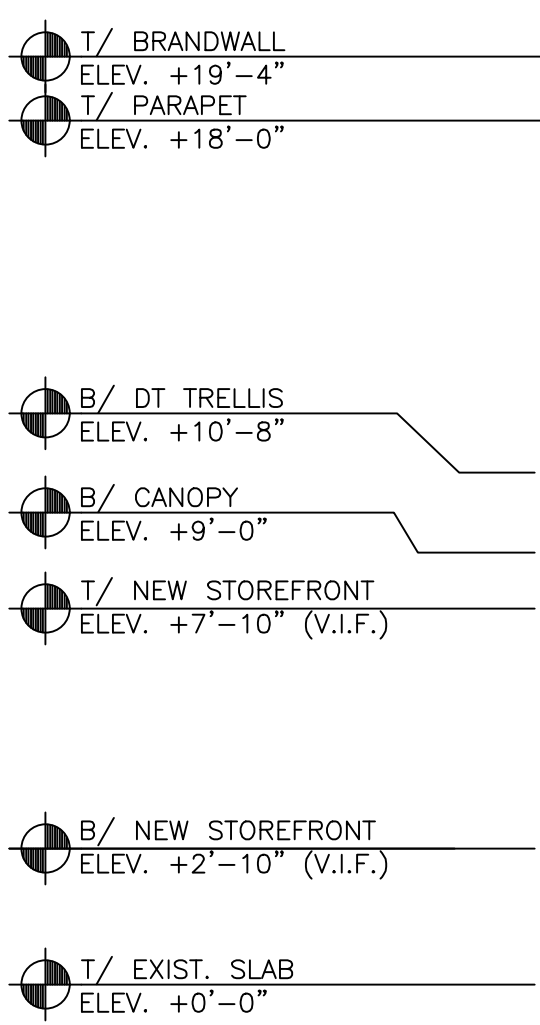

SHOP DRAWINGS
SHOP DRAWING SUBMITTALS SHALL CONSIST OF A MINIMUM OF 2 COPIES OF EACH DRAWING.

SHOP DRAWINGS SHALL BE REVIEWED BY CONTRACTOR TO VERIFY THAT SUBMITTAL IS COMPLETE PRIOR TO SUBMITTING TO ARCHITECT.

DRAWINGS CREATED BY THE ARCHITECT OF RECORD CANNOT BE REPRODUCED AND/OR USED AS A SHOP DRAWING SUBMITTAL.

SHOP DRAWING SUBMITTALS SHALL INCLUDE THE FOLLOWING:

- STOREFRONT GLAZING SYSTEM
- TRELLIS/CANOPY SYSTEM

NOTE

G.C.TO CONFIRM COLOR SCHEME WITH PROJECT MANAGER AND LEGAL SUBMISSION COLOR RENDERINGS PRIOR TO CONSTRUCTION. SEE CV SHEET FOR CONTACT INFO.

COLOR SCHEME: 'MODERN SCHEME'


(SEE ELEVATION KEYNOTES FOR MATERIALS AND COLOR SPECIFICATIONS)

KEYNOTES (NOT ALL KEY NOTES MAY BE USED)

- | | |
|--|--|
| C ALUMINUM CANOPY FASCIA SYSTEM (COLOR: WHITE) | L LIGHT FIXTURE - SEE ELECTRICAL |
| CJ CONTROL JOINT | L1 TYPE:
L1 = UP AND DOWN SCENCE
L2 = DOWN ONLY SCENCE
L3 = RECESSED DOWN FIXTURE
L4 = FLOOD LIGHT |
| DA ALUMINUM DOOR - REFER TO DOOR SCHEDULE FOR DETAILS | LE LED LIGHT:
L1 = UP AND DOWN FIXTURE
L2 = DOWN ONLY FIXTURE
L3 = INTEGRAL CANOPY FIXTURE
L4 = FLOOD LIGHT |
| DE EXISTING ALUMINUM DOOR | MF METAL FASCIA - COLOR TO MATCH CORRUGATED METAL. SEE COLOR LEGEND FOR DETAILS |
| DH EXISTING HOLLOW METAL DOOR - PAINT TO MATCH COLOR OF SURROUNDING MATERIAL | ML METAL LETTERING - BY OTHERS |
| EB EXISTING BRICK VENEER TO BE PAINTED | NB NEW BRICK VENEER - CONSTRUCTION TO MATCH EXISTING |
| EX - COLOR:
C1 = CHELSEA GRAY HC-168 BY BENJAMIN MOORE
C2 = IRON MOUNTAIN 2134-30 BY BENJAMIN MOORE | XX - COLOR:
C1 = CHELSEA GRAY HC-168 BY BENJAMIN MOORE
C2 = IRON MOUNTAIN 2134-30 BY BENJAMIN MOORE |
| EJ EXPANSION JOINT AT BRICK - FILLED WITH ELASTOMERIC SEALANT | |
| GR EXISTING GUARDRAIL TO REMAIN; PAINT TO MATCH BUILDING BEYOND | |

- | | |
|---|--|
| RL EXISTING ROOF LADDER | T2 ALUMINUM TRELLIS TIE-BACK SYSTEM |
| S McDONALD'S SIGNAGE | XX - COLOR:
C1 = CITYSCAPE
C2 = WHITE
C3 = CHARCOAL |
| SF STOREFRONT AND GLAZING | T3 ALUMINUM TRELLIS 2" x 8" WALL FASCIA SYSTEM |
| ST STUCCO EXTERIOR FINISH | W2 DRIVE-THRU WINDOW; SEE A5.1 FOR WINDOW TYPE & SPECIFICATION. |
| T TEMPERED GLASS | XX - SLIDE DIRECTION:
RL = RIGHT TO LEFT
LR = LEFT TO RIGHT |
| T1 ALUMINUM TRELLIS SYSTEM | NOTES
1. STUCCO AND EIFS CONTROL JOINTS INSTALLED PER MANUFACTURER'S RECOMMENDATIONS. |
| XX - COLOR:
C1 = CITYSCAPE
C2 = WHITE
C3 = CHARCOAL
C4 = GOLD | NB NEW THIN BRICK VENEER
COLOR TO MATCH EXISTING
FB = FULL BRICK
TB = THIN BRICK |
| TB 1/2" THIN BRICK | TL TILE |
| XX - COLOR:
C1 = FAIRVIEW TAUPE HC-85 BY BENJAMIN MOORE
C2 = IRON MOUNTAIN 2134-30 BY BENJAMIN MOORE | FC FIBER CEMENT SIDING
NICHHA VINTAGEWOOD COLLECTION
COLOR: CEDAR |

DRAWN BY		L.CONTIES		STD ISSUE DATE		REVIEWED BY		DATE ISSUED		C.S.C. PROJECT #		BY	
MRP PROGRAM		LOW VOLUME		FEB 2018		A.KERR-GRANT		03/20/18		MCD.24024		DATE	
TITLE		DESCRIPTION		EXISTING MASONRY WALL CONSTRUCTION		EXISTING WOOD ROOF TRUSSES		STUCCO ARCADES - FRONT, ENTRY		SITE ADDRESS		REV	
SHEET NO.		034-0387		A2.1		ELEVATIONS		DUBLIN, OH 43017		137 W. BRIDGE STREET		DESCRIPTION	

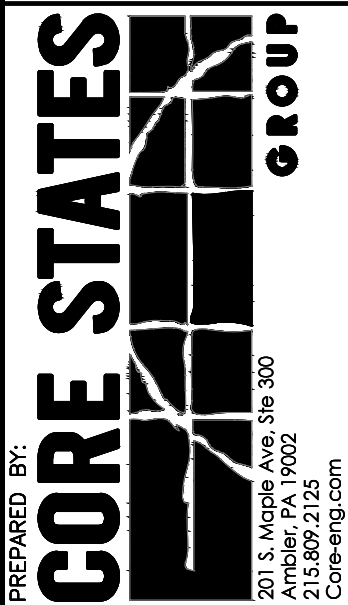

PREPARED BY:
© 2018 McDonald's Corporation
McDonald's USA, LLC
These drawings and specifications are the confidential and proprietary property of McDonald's USA, LLC and shall not be copied or reproduced without written authorization. The contract documents were prepared by McDonald's USA, LLC and shall not be used for any other project. Use of these drawings for reference or example on another project requires the prior written consent of McDonald's USA, LLC. The contract documents for this project are not authorized for use on another project.

