



**C. David Johnson**  
A.L.A.  
**ARCHITECT**  
"cottage to castle..."  
email: cdavidaj@aol.com  
cell: 614-330-5266  
studio: 111 W. Henderson Rd.  
Columbus, Ohio 43214  
Architectural Design, Land Planning  
Renderings, New Build and Renovation

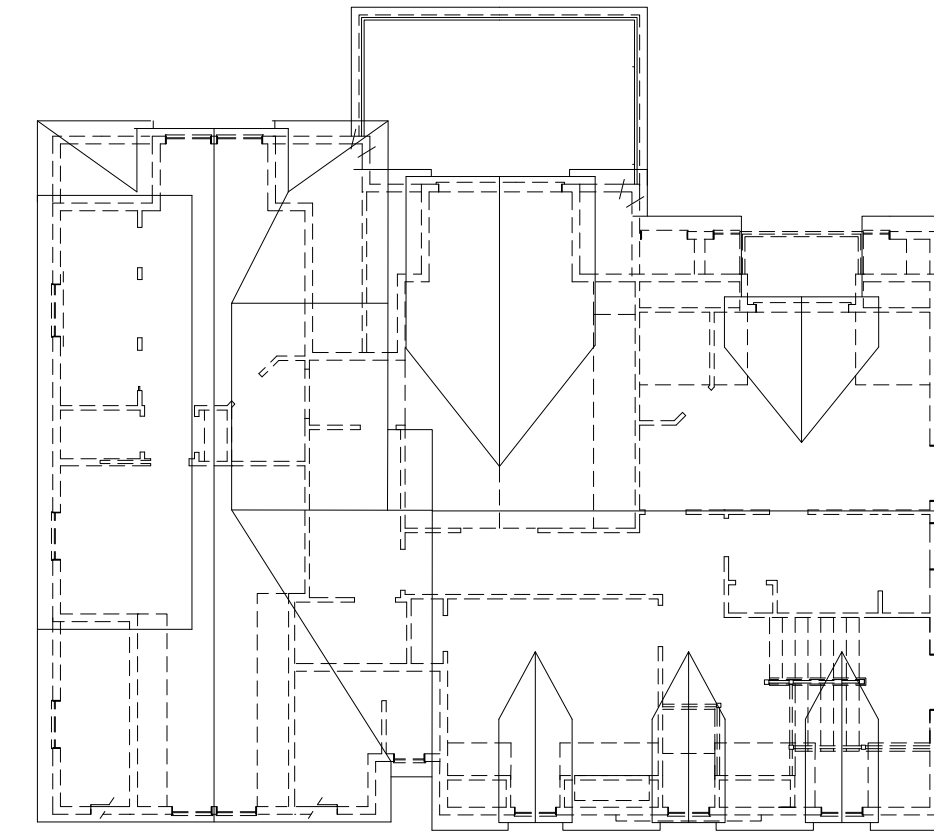


**Roof Plan**  
1/16" scale



**Rear Elevation**

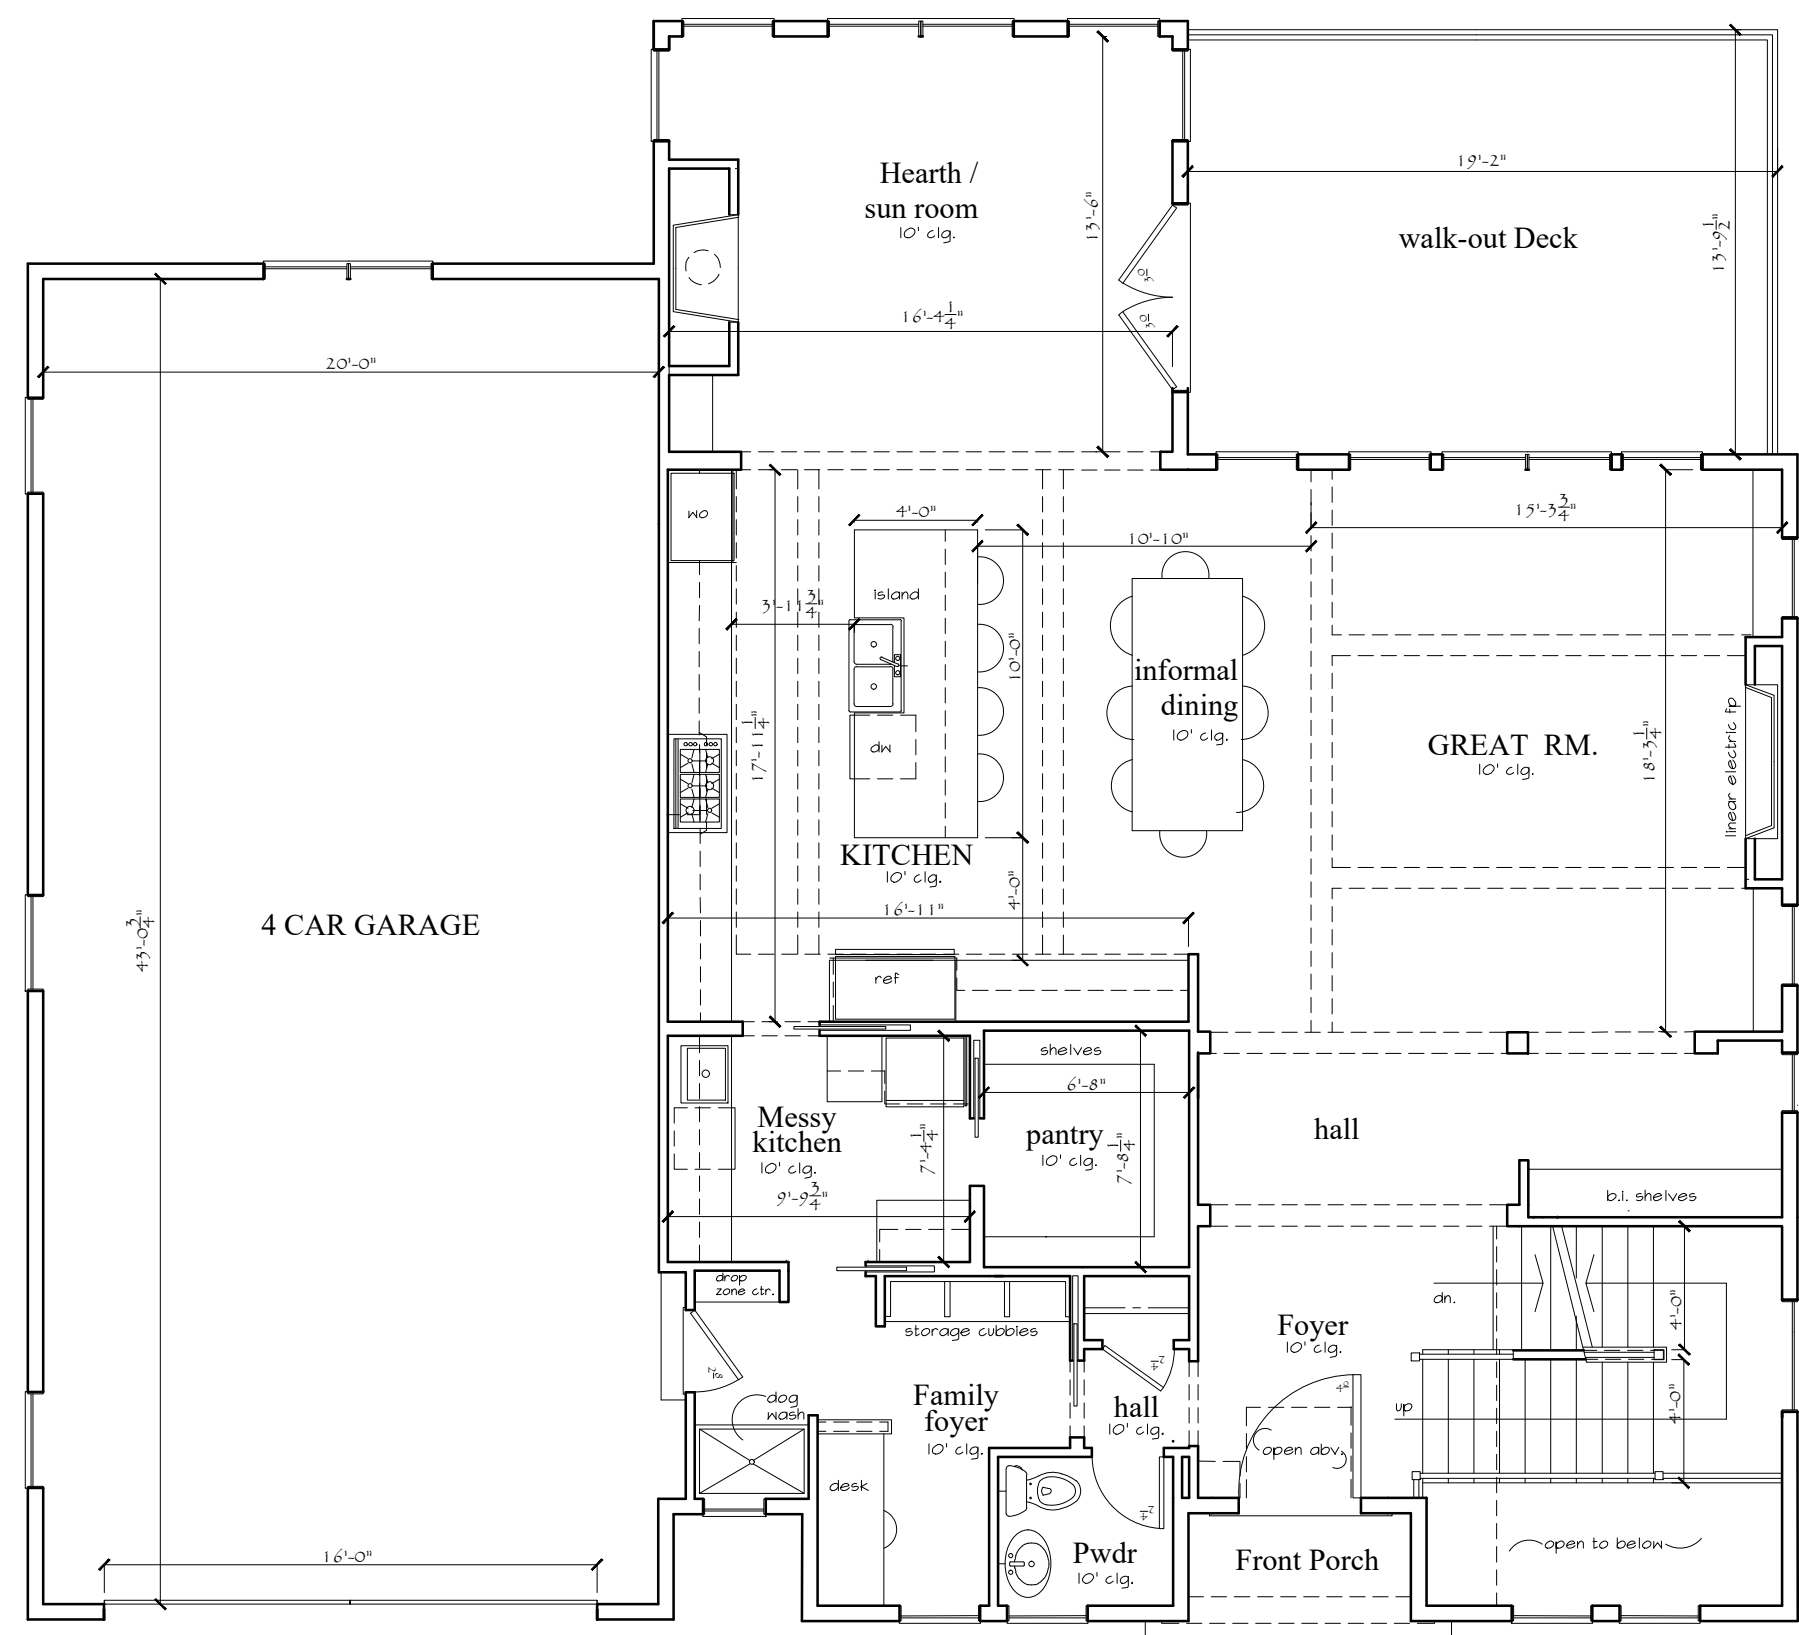

**first Floor**  
1563 s.f.  
3323 s.f. total 1st/2nd floors

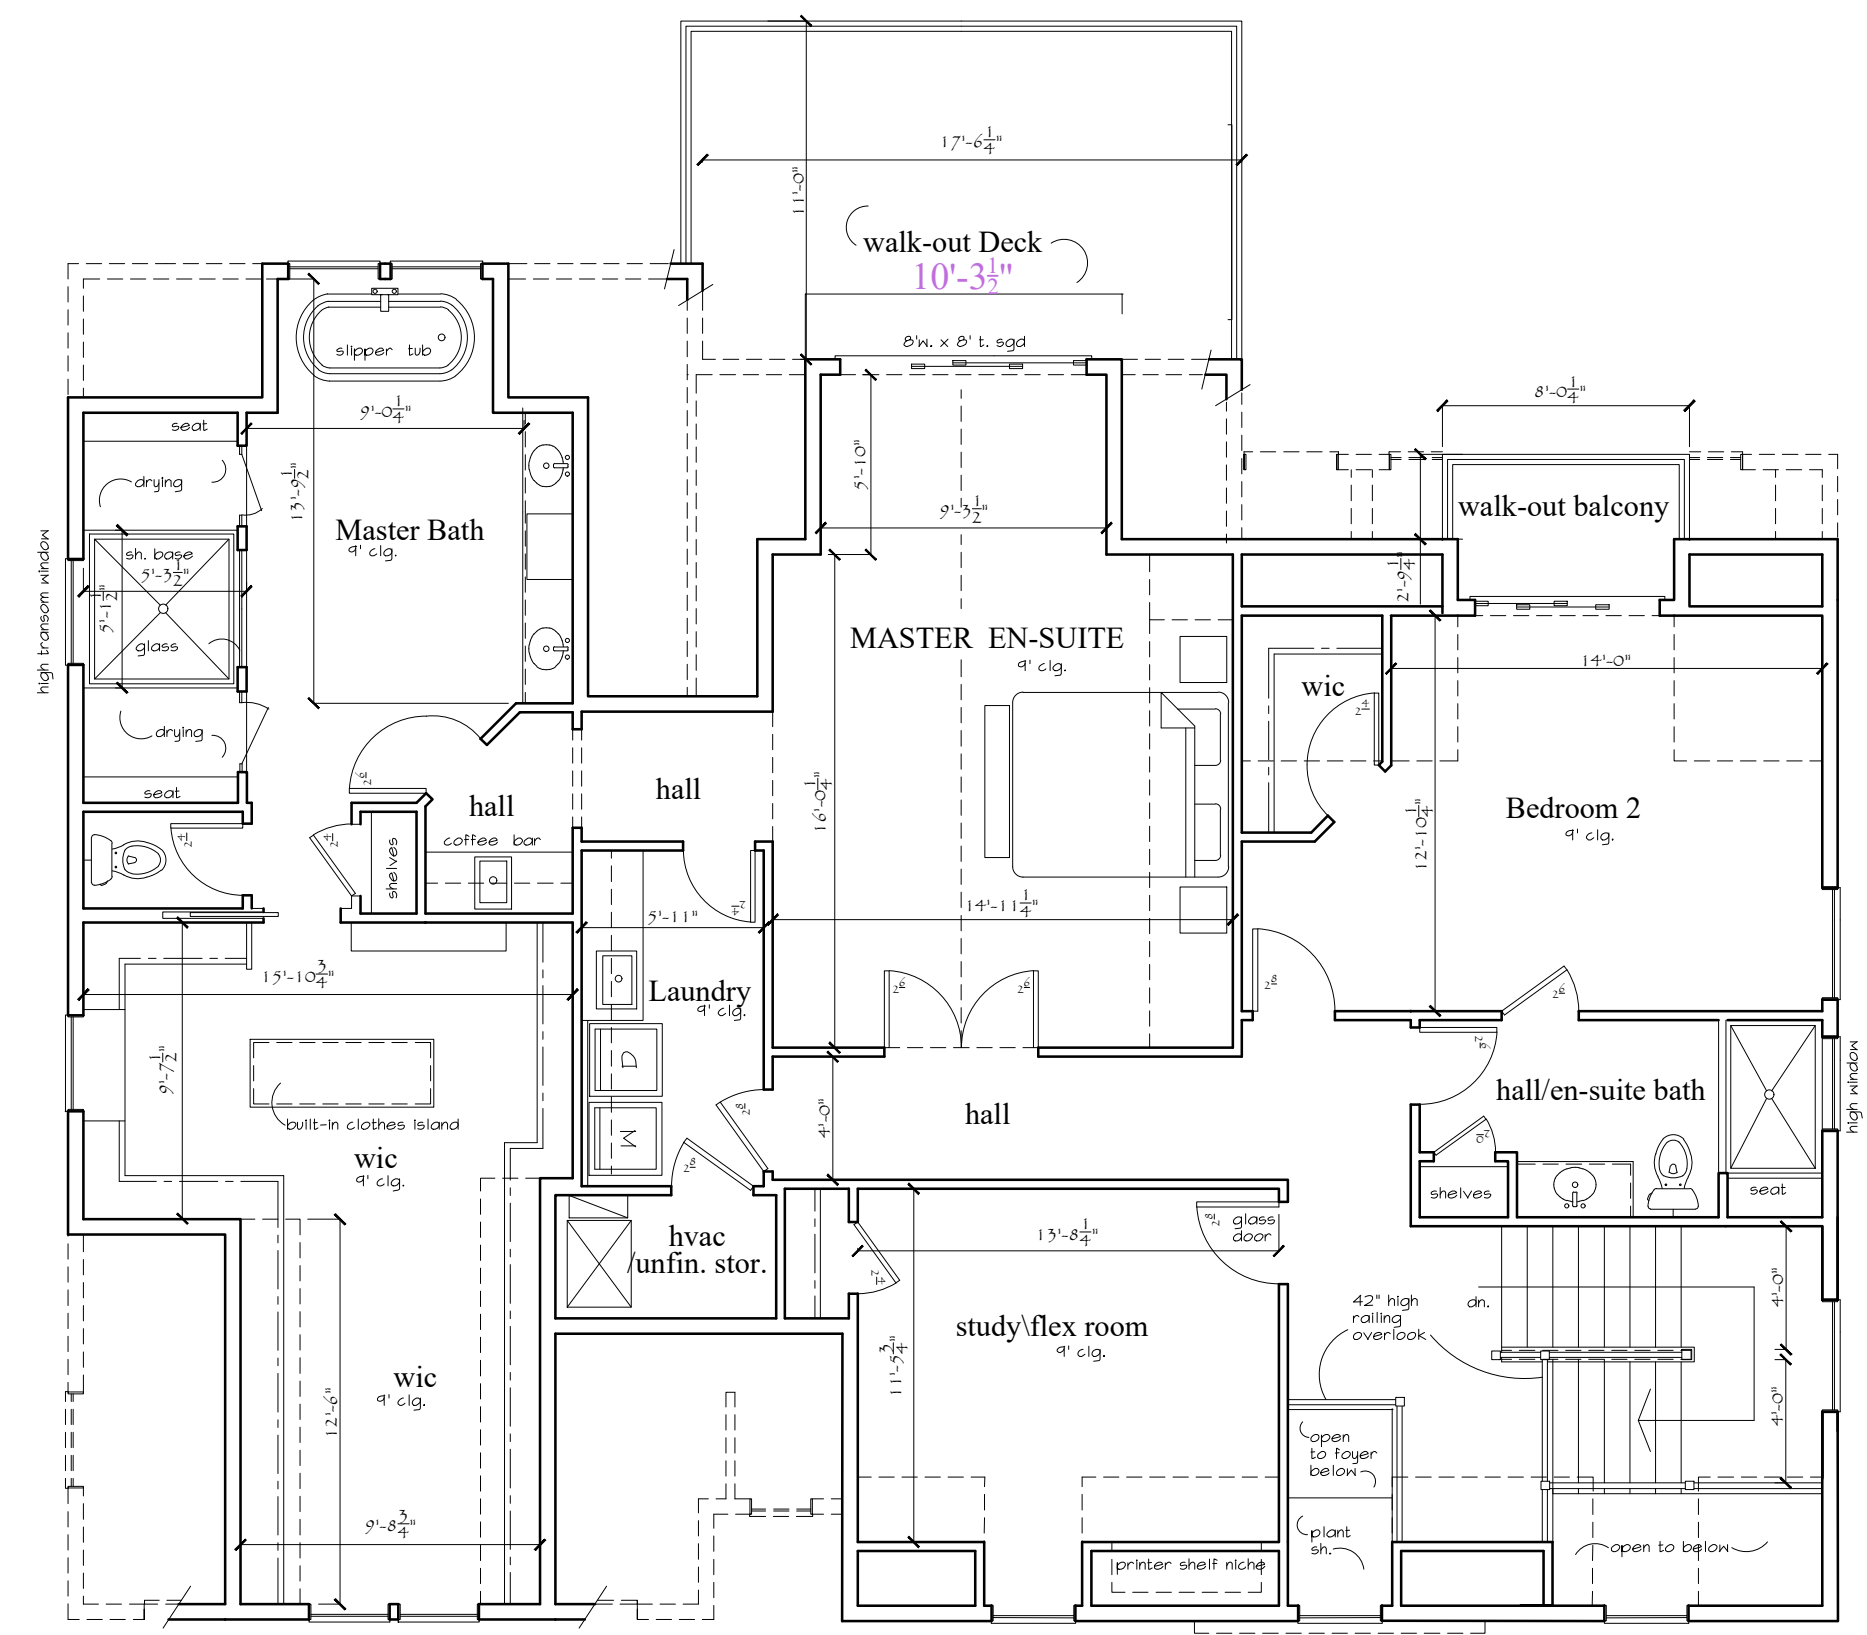

**second Floor**  
1760 s.f.



**Left Side Elevation**



**Front Elevation**

Matl. & color specs;  
Hardi smooth cement board siding & trim  
Roof- Heritage Weathered Wood asphalt  
Siding- SW7046 Anonymous  
Trim- SW7042 Shoji White  
Door- SW6990 Caviar  
  
Stone- Casa DI Sassi- Terracina Blend  
Mortar- Tennessee Buff



**Right Side Elevation**

**Razor residence, 112 S. Riverview Dr.**