





EXAMPLE OF SIMILAR FENCING STYLE
(FENCING TO BE BLACK IN COLOR)

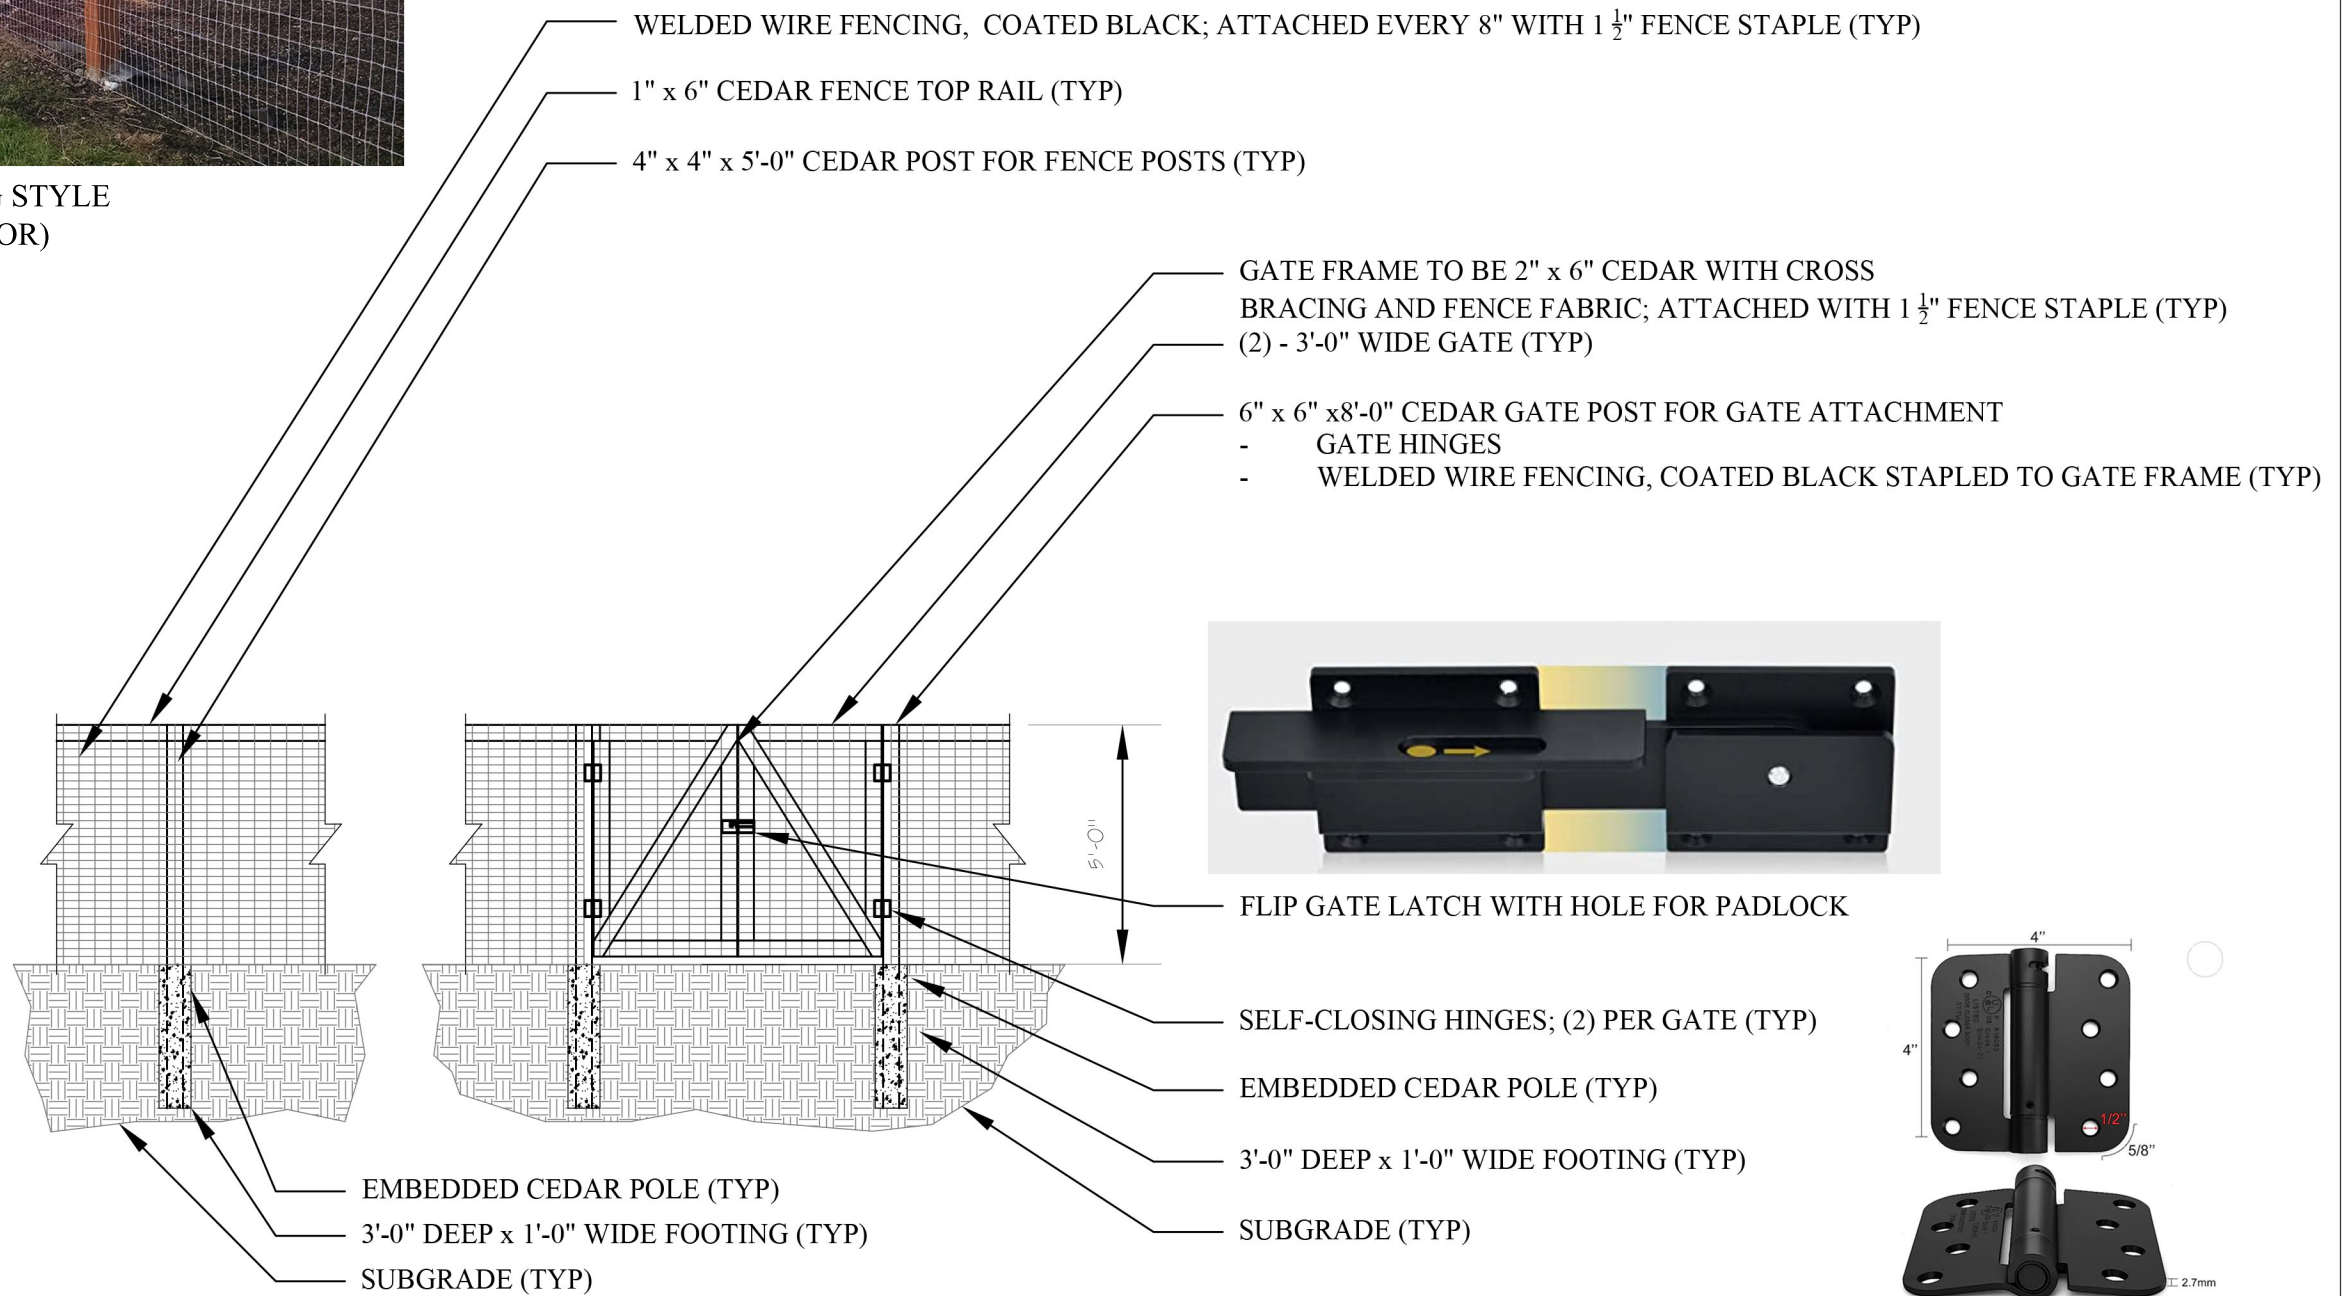

1 5'-0" FENCE AND GATE DETAILS
L-2.0

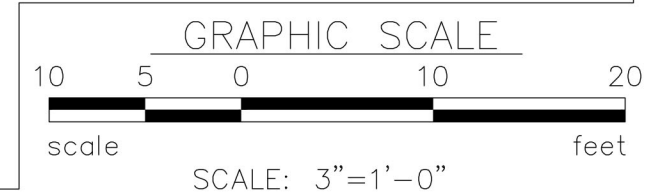

REVISION	#

