



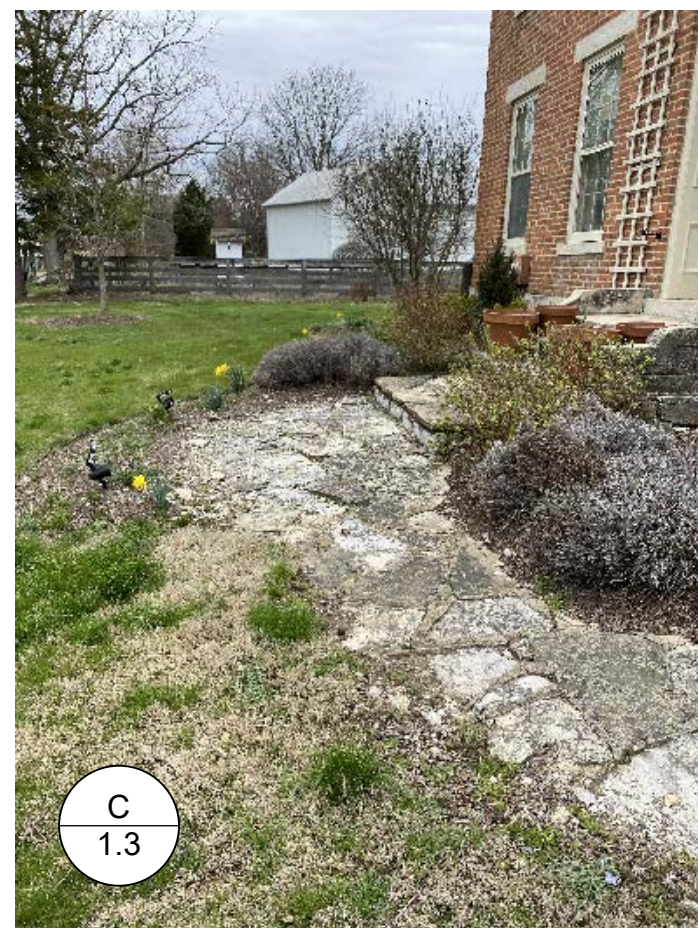

4 **LOCATION MAP**
Scale: 1:40000

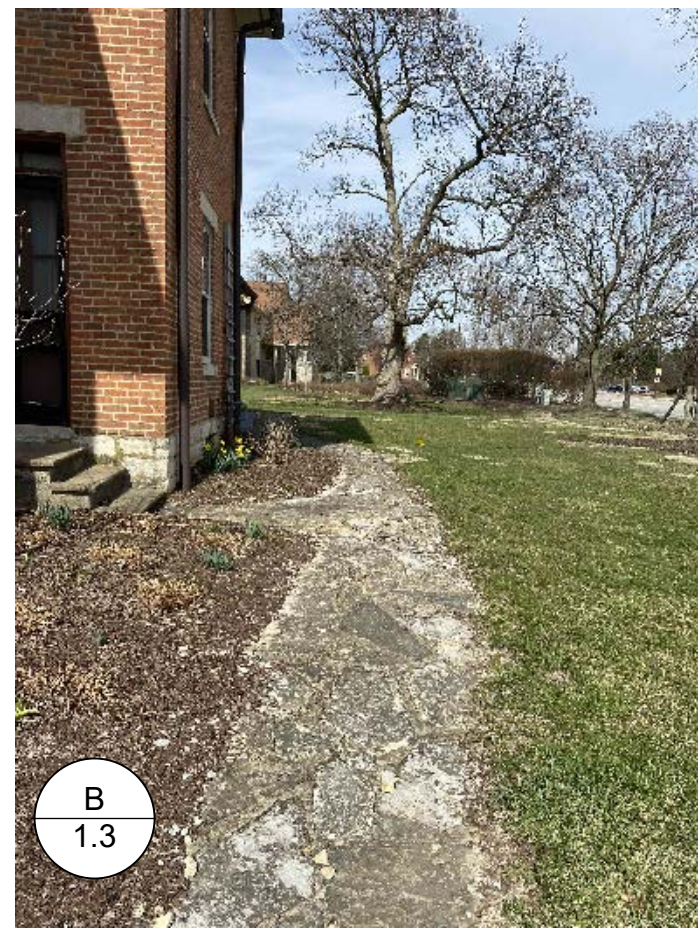


SCOPE OF WORK:

1. REPLACE BROKEN, CRUMBLING STONES WITH NEW
2. RE-MORTAR ALL JOINTS
3. PRESSURE WASH ALL STONE
4. PROVIDE ADD-ALTERNATE PRICE FOR CONCRETE BASE IN LIEU OF GRAVEL & STONE SET IN MORTAR WITH MORTARED JOINTS
5. PROVIDE ADD-ALTERNATE PRICE FOR ADDITIONAL WALK PER PLAN



1 **COFFMAN HOUSE STONE RENOVATION**
Scale: 1:100

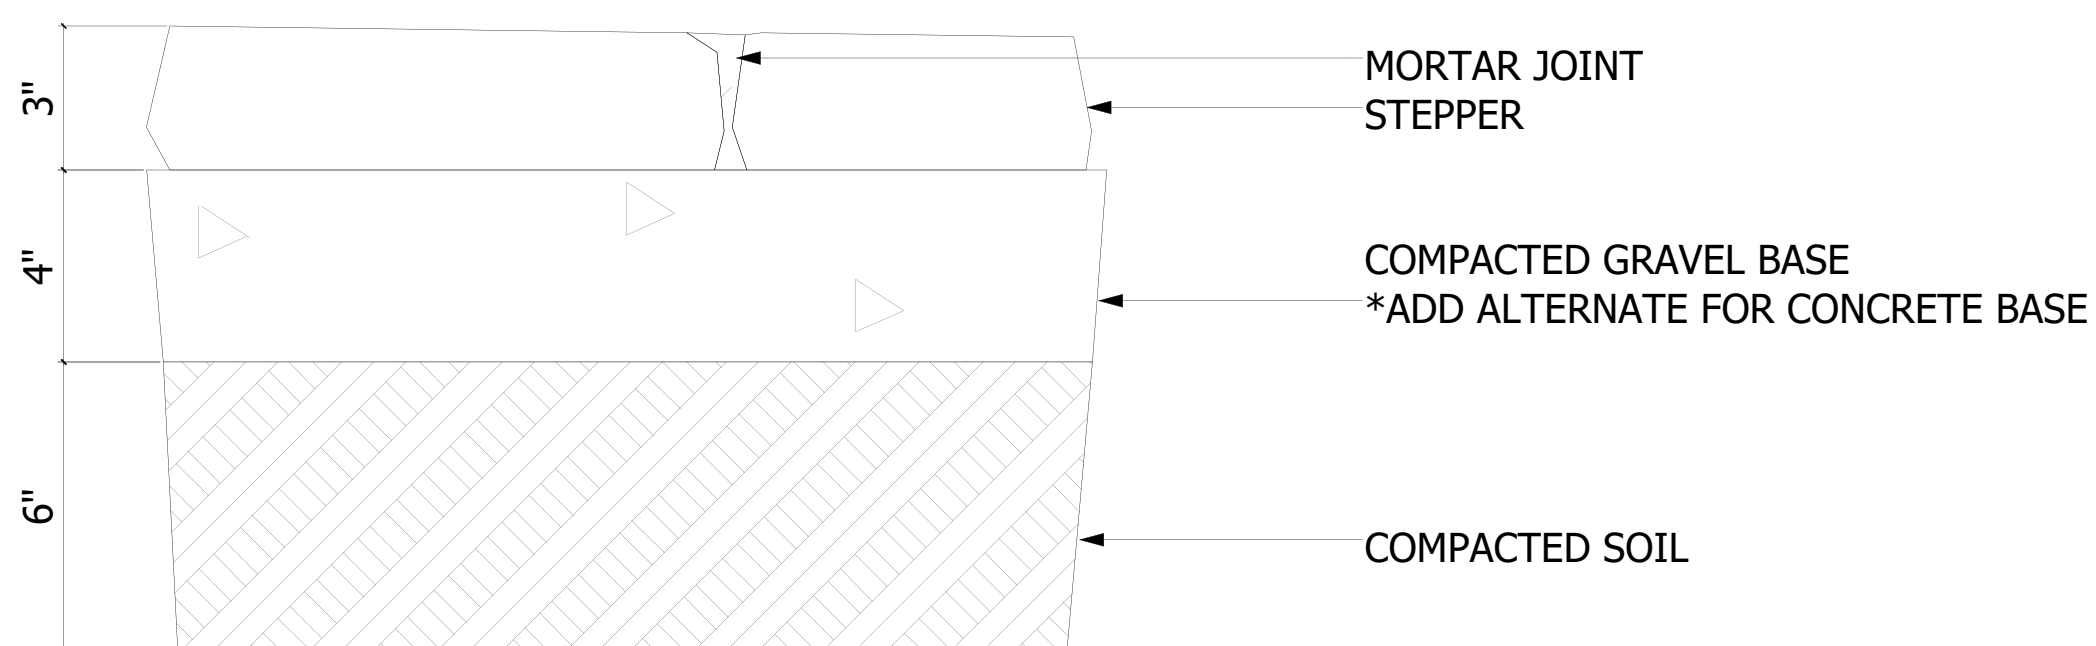

2 **STONE WALK DETAIL**
Scale: 3" = 1'-0"

NO.	DATE	BY	REVISION

Dublin Parks Stone Renovation

Project Title

CITY OF DUBLIN

Project Owner

Shier-Rings Rd
Dublin, Ohio
43016

Project Address

COFFMAN HOUSE

Sheet Title

FOR CONSTRUCTION



Sheet Number

L1.3