




**SITE**

REGIONAL/COMPREHENSIVE PLAN

# THE FARMS AT COSGRAY

PREPARED FOR KIRAN BASIREDDY  
DATE: 10.25.23

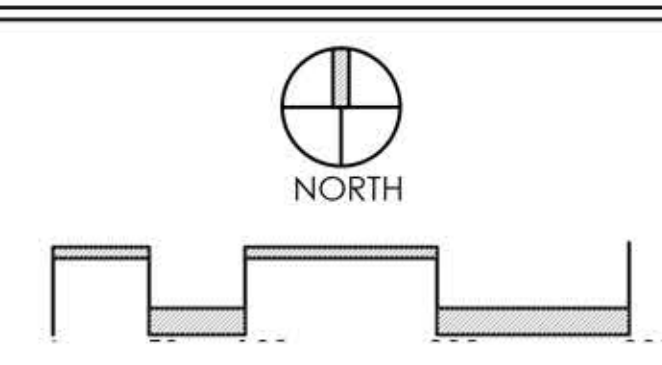

**Faris Planning & Design**  
LAND PLANNING      LANDSCAPE ARCHITECTURE  
4876 Cemetery Hilliard, OH 43026  
p.(614) 487-1964      www.farisplanninganddesign.com




**SITE DATA**

TOTAL ACRES: +/-100 ACRES  
 UNITS: 153  
 OPEN SPACE  
 ACREAGE: +/-62 ACRES

**SITE PLAN**

**THE FARMS AT COSGRAY**

PREPARED FOR KIRAN BASIREDDY  
 DATE: 10.25.23

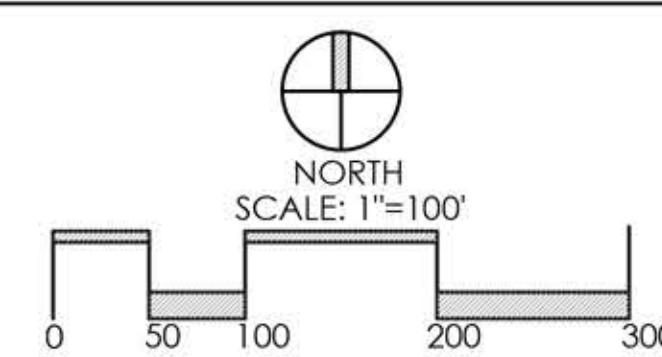

**Faris Planning & Design**  
 LAND PLANNING LANDSCAPE ARCHITECTURE  
 4876 Cemetery Hilliard, OH 43026  
 p.(614) 487-1964 www.farisplanninganddesign.com



Elevation - A  
Scale: 1/8"=1'-0"


(Scalable at 11"x17" Sheet Size)




Elevation - B  
Scale: 1/8"=1'-0"




Elevation - C  
Scale: 1/8"=1'-0"

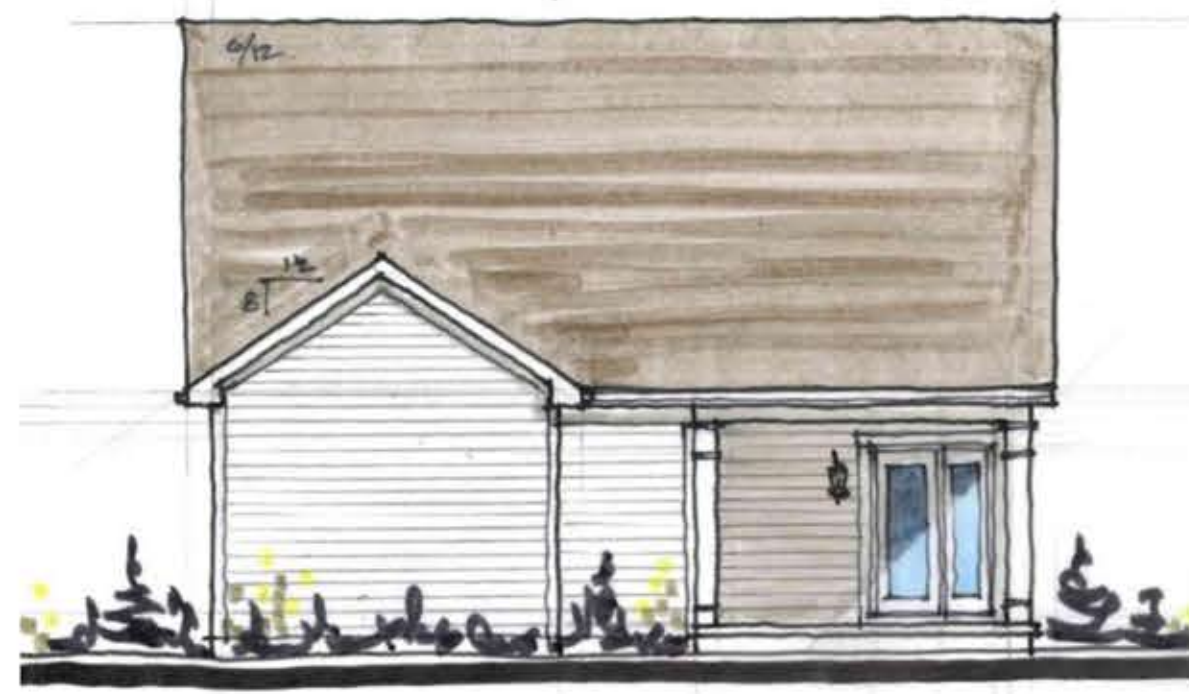

Rear Elevation—Standard  
Scale: 1/8"=1'-0"

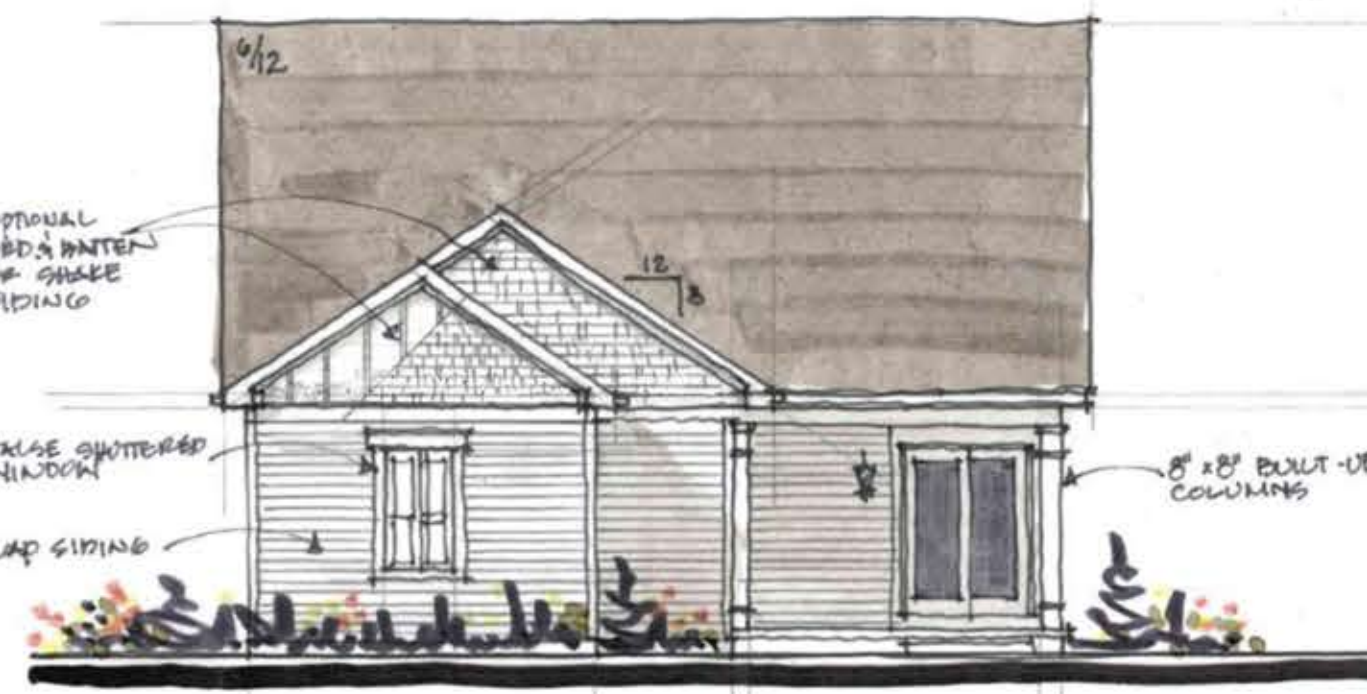

Option A

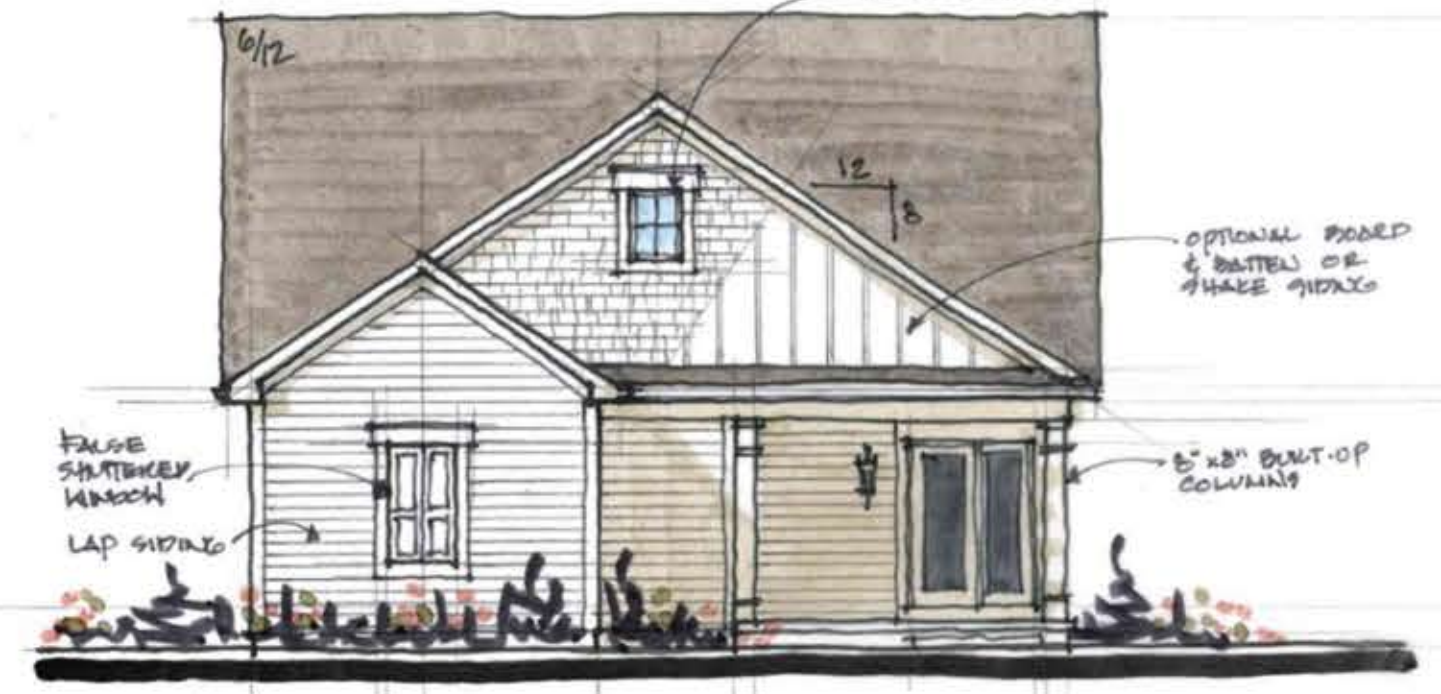

Option B

Rear Elevations - Enhanced  
Scale: 1/8"=1'-0"

## 1500 MODEL



Elevation - A  
Scale: 1/8"=1'-0"



Elevation - B  
Scale: 1/8"=1'-0"



Elevation - C  
Scale: 1/8"=1'-0"



Rear Elevation  
Scale: 1/8"=1'-0"



Rear Elevation - Enhanced  
Scale: 1/8"=1'-0"

## 1800 MODEL




Elevation - A  
Scale: 1/8"=1'-0"



Elevation - B  
Scale: 1/8"=1'-0"



Elevation - C  
Scale: 1/8"=1'-0"

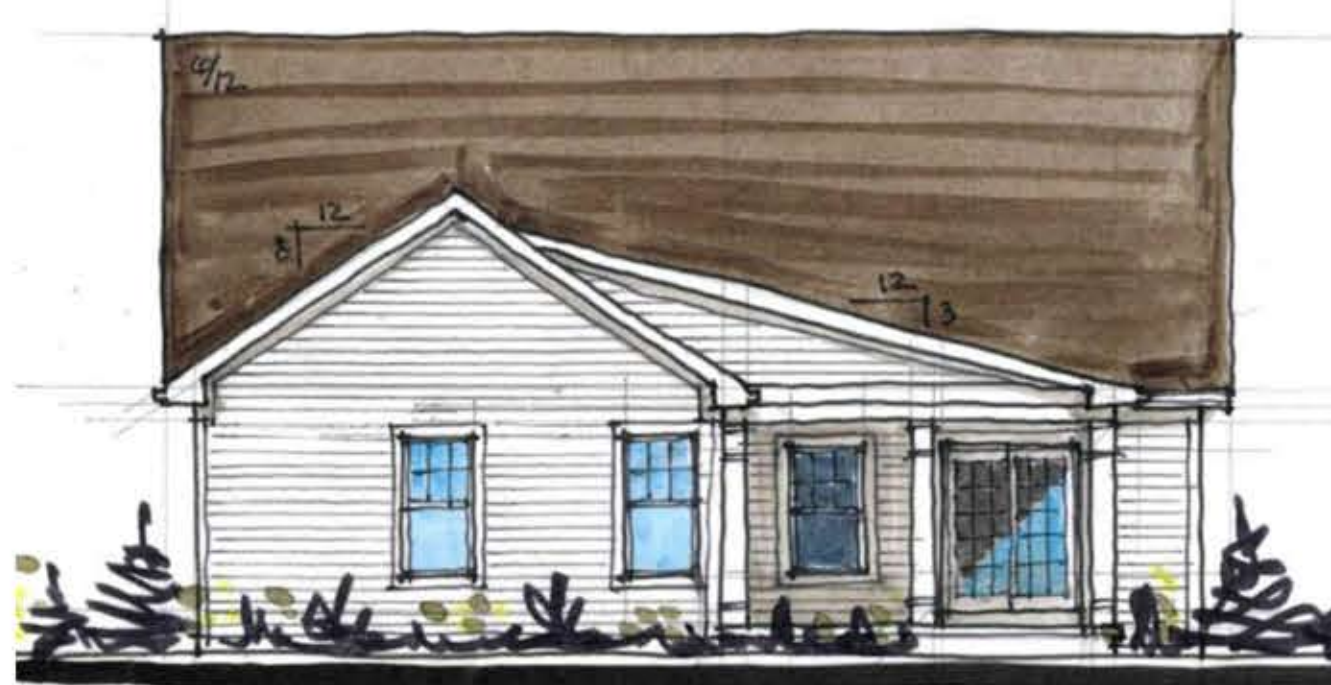

Rear Elevation  
Scale: 1/8"=1'-0"



Option A



Option B

Rear Elevations - Enhanced  
Scale: 1/8"=1'-0"

## 2200 MODEL

### ARCHITECTURAL CHARACTER

# THE FARMS AT COSGRAY

PREPARED FOR KIRAN BASIREDDY  
DATE: 10.25.23

RESIDENTIAL  
*Designed*  
SOLUTIONS  
Inspired Ideas. Proven Plans.



NORTH

**Faris Planning & Design**

LAND PLANNING LANDSCAPE ARCHITECTURE  
4876 Cemetery Hilliard, OH 43026  
p. (614) 487-1964 www.farisplanninganddesign.com