

## **Project Description/Narrative:**

Vista Community Church

5626 Frantz Road Dublin, OH 43017

Install new faces on both sides of the existing monument sign. The sign will be non-illuminated with routed/raised graphics. Faces are the same size as what was there before. Fasteners will be on the sides so not visible from the front face.

NORTH ^

Distance: 15.9 Feet



5626


Distance: 198.1 Feet

273005165

FRANTZ RD

FRANTZ RD

273005366

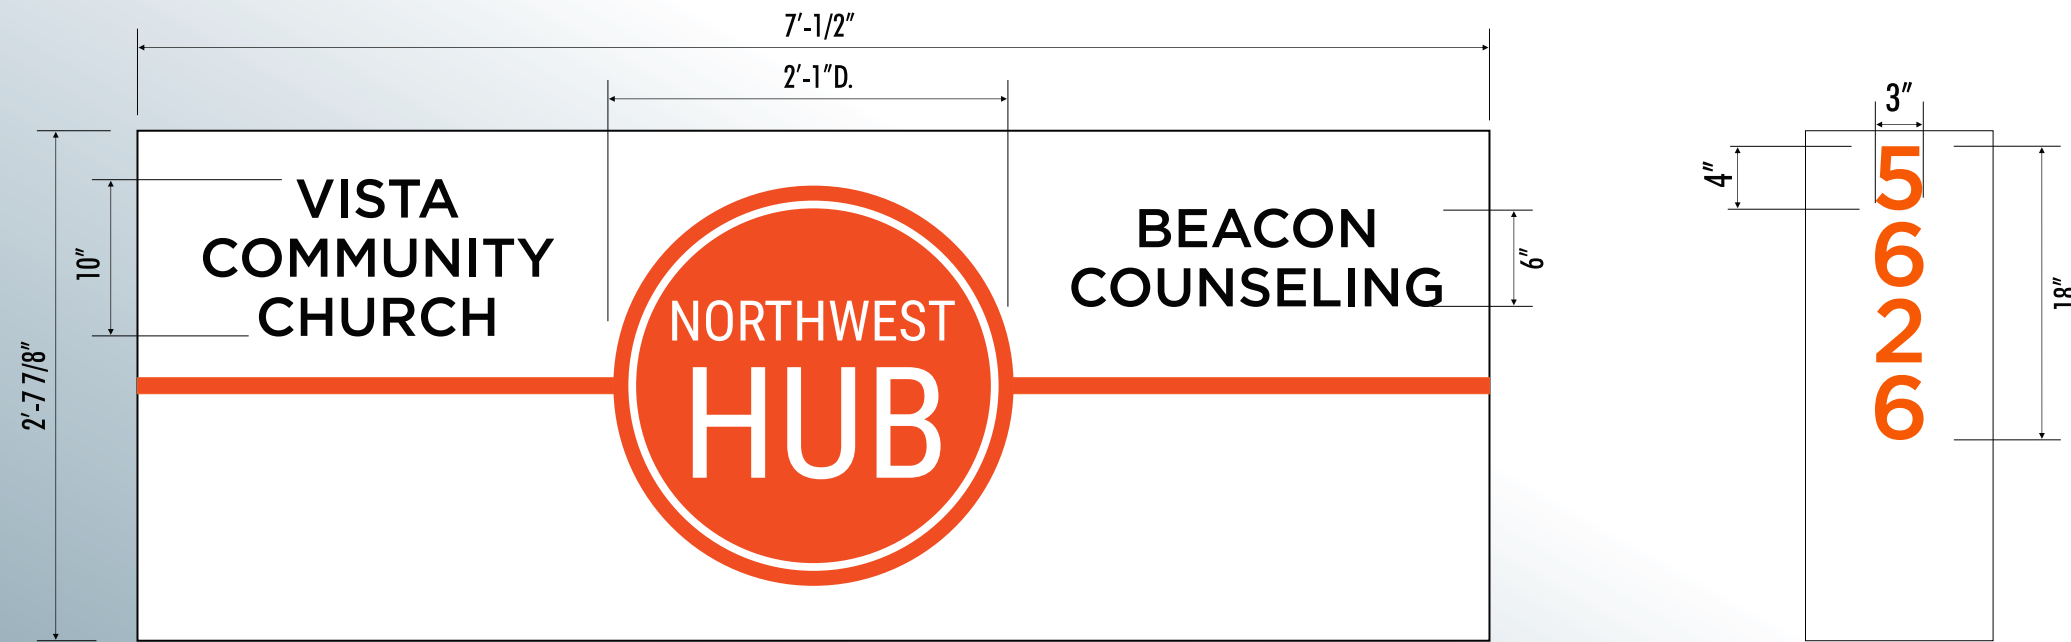


#S1-2635.23 R11: FACE REPLACEMENT FOR D/F NON-ILLUMINATED MONUMENT SIGN 1" = 1'-0"

- SIGN PANEL: .090 ALUMINUM PAINTED WHITE.
- LOGO/ADDRESS NUMBERS: 1/2" THICK WHITE PVC WITH DIGITALLY PRINTED ORANGE VINYL OVERLAY AND ROUTED OUT GRAPHICS, STUD MOUNTED FLUSH
- ORANGE LINE: CUT DIGITALLY PRINTED ORANGE VINYL.
- TENANT GRAPHICS: 1/2" THICK BLACK PVC - STUD MOUNTED FLUSH.



PROPOSED CONCEPTUAL: SCALE: 3/4" = 1'-0"

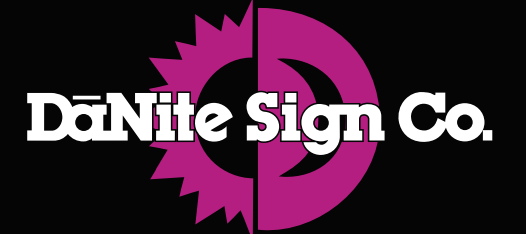

Proudly Serving Central Ohio Since 1954  
 1640 Harmon Ave, Columbus, Ohio, 43223  
 (614) 444-3333 (FAX) 444-3026  
 www.danitesign.com

UL LISTED via STANDARD UL48  
 FILE NO: E60042 DaNITE SIGN CO.

UL APPLIES TO ILLUMINATED SIGNS ONLY.



EXISTING SIGN

COLORS

- WHITE
- DIGITALLY PRINTED VINYL OVERLAY.
- BLACK

APPROVED-CUSTOMER \_\_\_\_\_ DATE \_\_\_\_\_



JOB NAME	VISTA COMMUNITY CHURCH	#S1-2635.23 R11
STREET	5626 FRANTZ ROAD	
CITY, STATE	DUBLIN, OH	
SIGN TYPE	FACE REPLACEMENT	
DATE	12/14/23	REV. DATE: 9/19/24
FILE NAME	VISTA COMMUNITY CHURCH.CDR	
DIRECTORY	BELLA > 2023 > V	

SCALE AS NOTED SALE OH DESIGNER BY

This project is an original unpublished design concept protected by copyright laws of The United States of America. Prior to sale or print design fees, all visual materials, specifications, annexes and revisions remain the exclusive property of DaNite Sign Company. The use of any part herein to manufacture, sell or adapt this concept to other mediums by unauthorized parties constitutes an actionable plagiarism.






Boxwood: Green Gems  
5 - 2-3 ft wide 3




Dianthus: Cute as a button pink  
6: 6-9 in tall 6-12 in wide

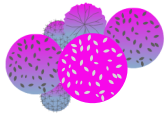

Group of sedum already  
there



North

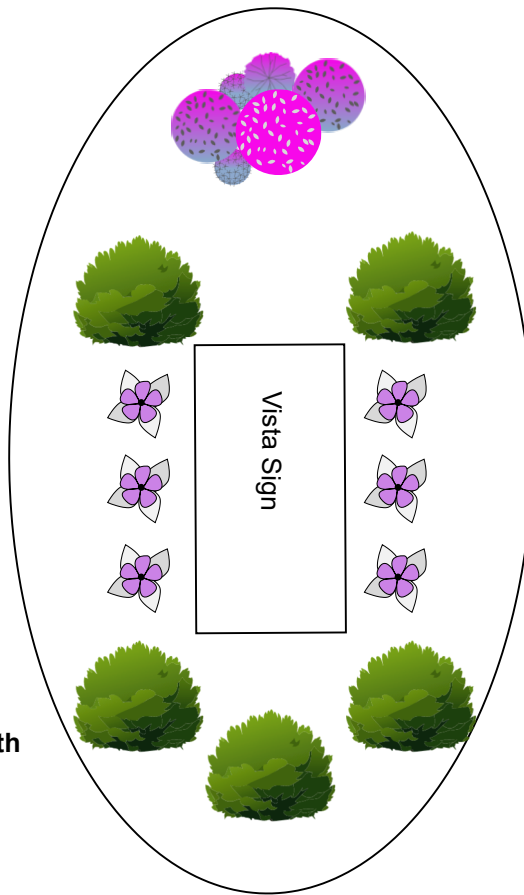

**Vista Community Church**

5626 Frantz Rd.

Dublin, OH

Grant Hill Christal Clean Landscapes

9/24/2024

**Frantz Rd**