


Anselmo Ct

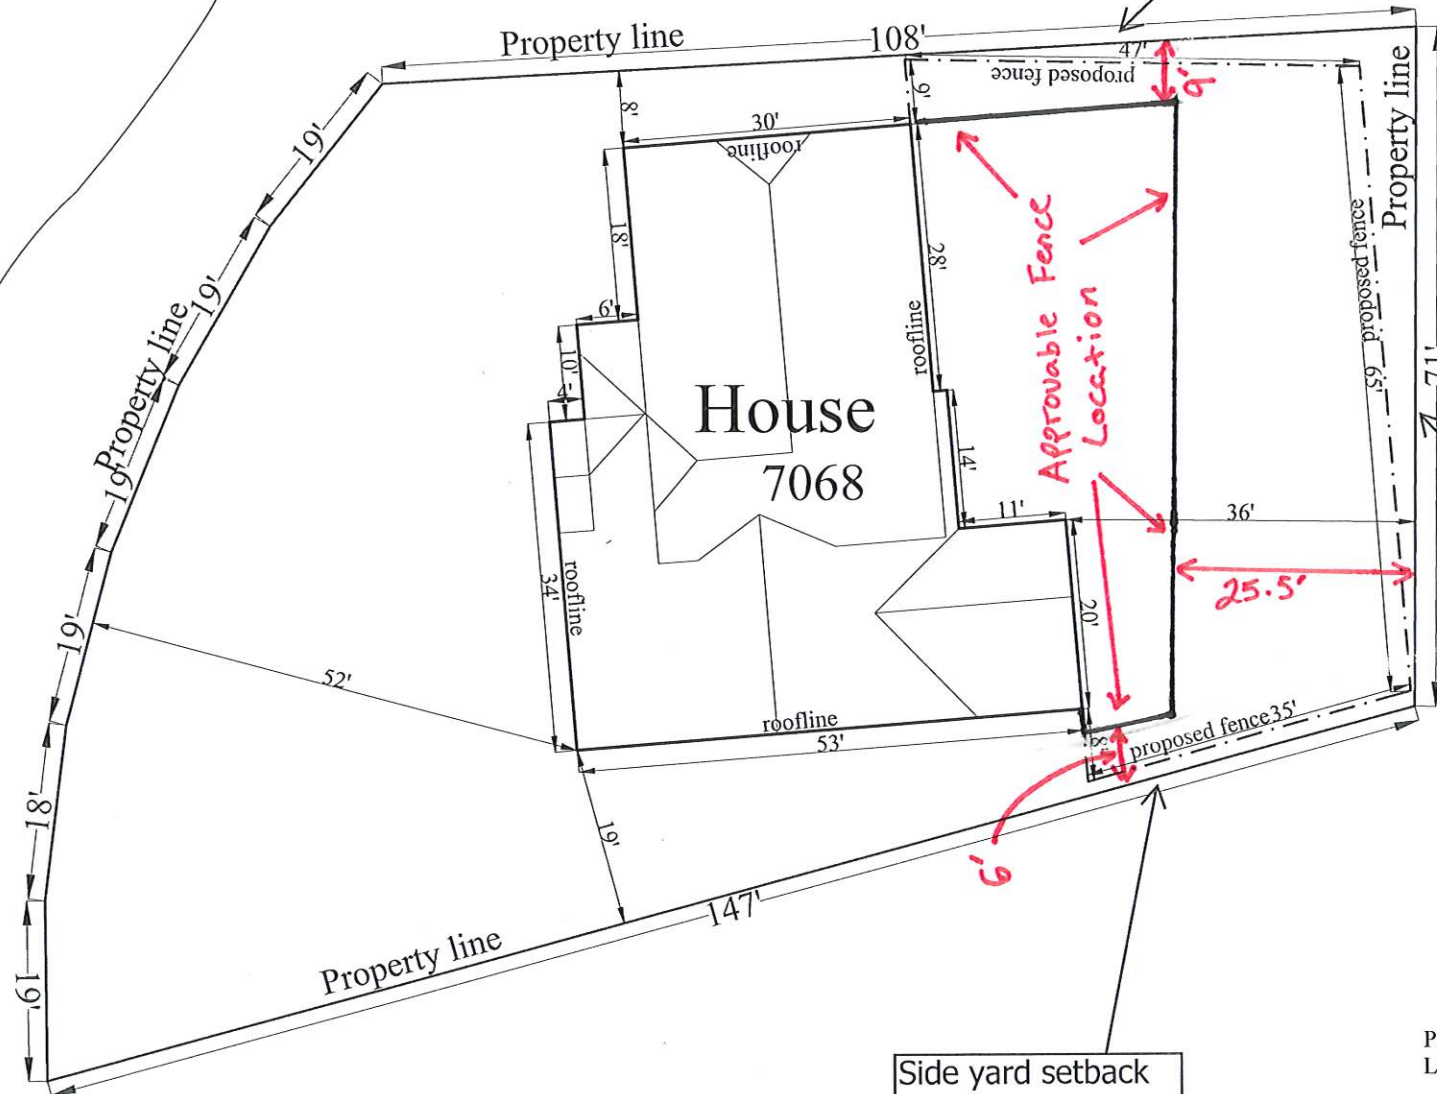

Side yard setback of 15 feet or more, minimum of 5 feet on one side.


Rear yard setback of 20% or more of the lot depth (25.5 feet)

Side yard setback of 15 feet or more, minimum of 5 feet on one side.

Parcel No. (APN) 273-001459
Land Use RESIDENTIAL
SINGLE FAMILY RESIDENCE
Lot Area 11,238 SF (0.26 ACRES)

ADDRESS: 7068 Anselmo Ct
Dublin, OH 43017
Scale: 1"=20'

THIS IS NOT A LEGAL SURVEY, NOR IS IT INTENDED TO BE OR REPLACE ONE
This work product represents only generalized locations of features, objects or boundaries and should not be relied upon as being legally authoritative for the precise location of any feature, object or boundary.

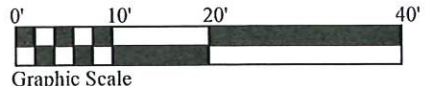


HEMINGWAY VILLAGE SECTION 2

LAND INVESTMENT LIMITED
78.311 Ac.
D.B. 3420, Pg. 686

HEMINGWAY VILLAGE SECTION 1
P.B. 53,
28 27 26 25 24 23



NOTE "A" No vehicular access to be effected until such time as the street is extended and dedicated by plat or deed.

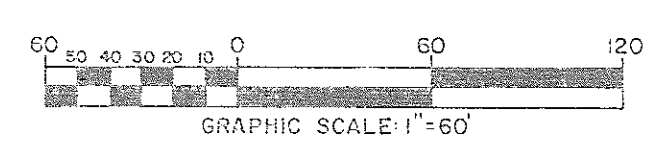

THE STANDARD DEVELOPMENT COMPANY

Count R. Bower,
560 Ac.
D.B. 1223, Pg. 613

Mary G. Segner & Doris O. Reed
106.126 Ac.
D.B. 3433, Pg. 918