



February 17, 2026

Re: New Address Assignment
Community: The City of Dublin, Franklin County
Project: Parcel ID 273-000087
Address: 46 S High Street, Dublin, Ohio 43017


All,

This letter is to confirm the new address for a tenant space located at the Southeast corner of S High Street and Spring Hill, parcel 273-000087. This is an existing building with already established addresses. A new tenant space was created within the building, making it necessary to provide a new address for the new space. The new address is **46 S High Street, Dublin, Ohio, 43017.**

If you have any questions, please contact our office at 614-410-4600.

See attachment.

Sincerely,

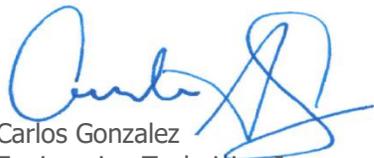

Carlos Gonzalez
Engineering Technician I

Attachments

Cc: Email Distribution List
Stephanie Skipworth, Police

Search this area

Dublin Rd

38 Law



38 S High

Spring Hill Ln

46 S High

48 S High

50 S High

50

50

52 S High



Pet Wants Dublin
Pet supply store

54 S High

55


Dublin Rd



P

P

Google Maps

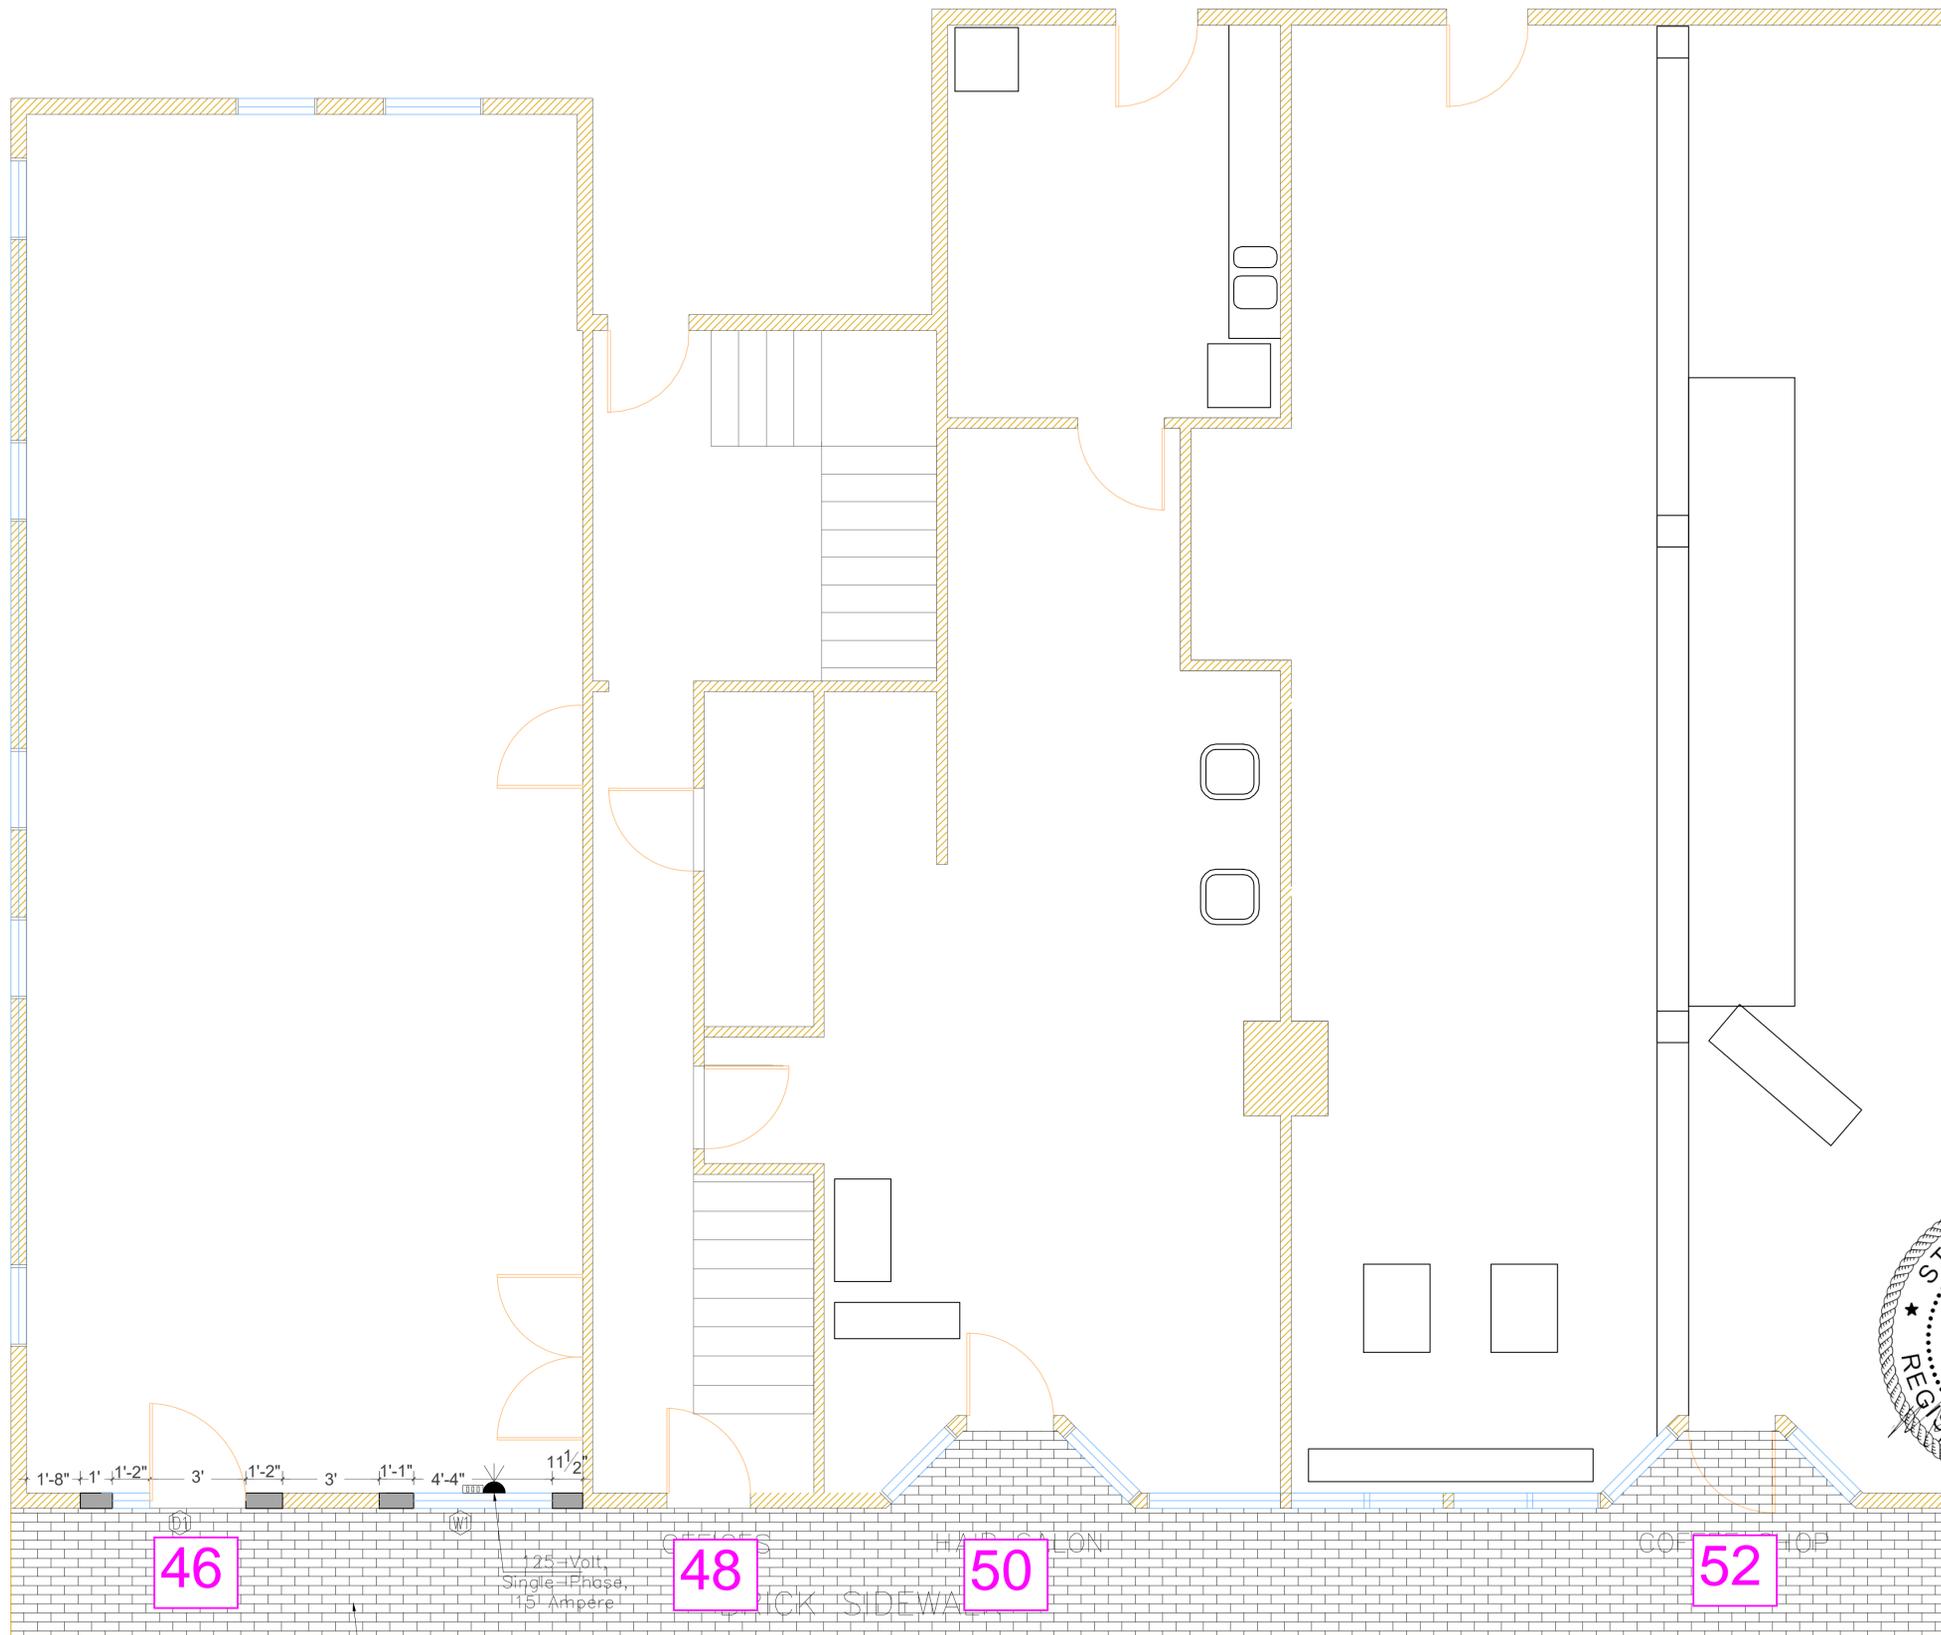

LAYOUT PLAN
SCALE=1':3/8

THE EXISTING BRICK SIDE WALK WILL BE RE-LAID IN DOOR AREA TO RAISE THE SURFACE ELEVATION TO MEET THRESHOLD OF NEW COMMERCIAL DOOR.



DRAWING TITLE:
PROPOSED PLAN

DATE: JULY 2025
PROPERTY ADDRESS:

48-52 S High

SHEET NUMBER:

A-03

SCALE: AS SHOWN



PARTIAL WEST ELEVATION

SCALE: 1/4" = 1'-0"