


Proposed Site Plan

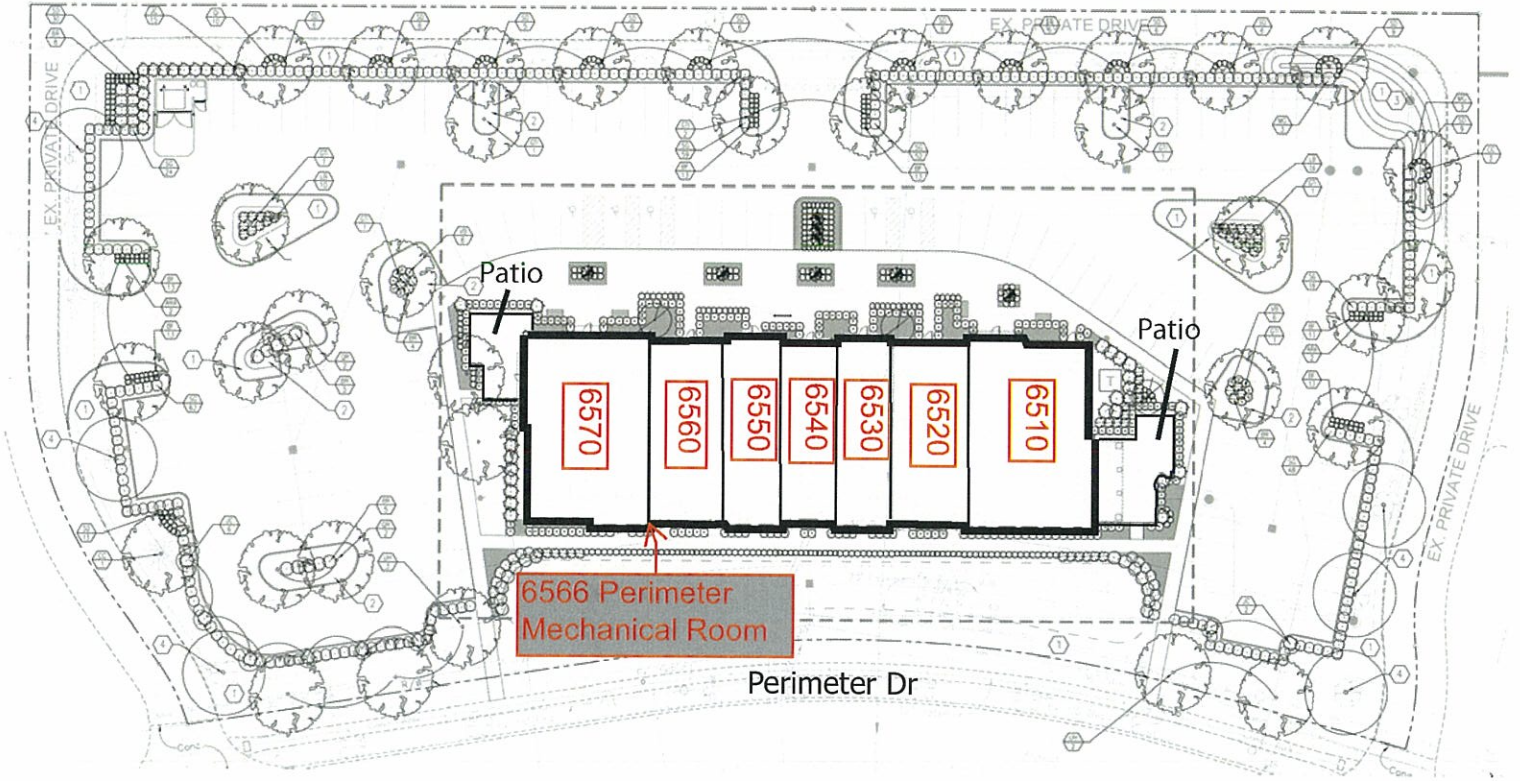

CERTIFIED ADDRESSES
Kurtin [Signature] 2/15/13
ISSUED BY **DATE**
CITY OF DUBLIN-PUBLIC SERVICE