



City of Dublin


DUBLIN LIBRARY PARKING GARAGE MASTER SIGN PLAN

0 3 . 2 1 . 2 0 1 8



MOODY•NOLAN

SITE PLAN

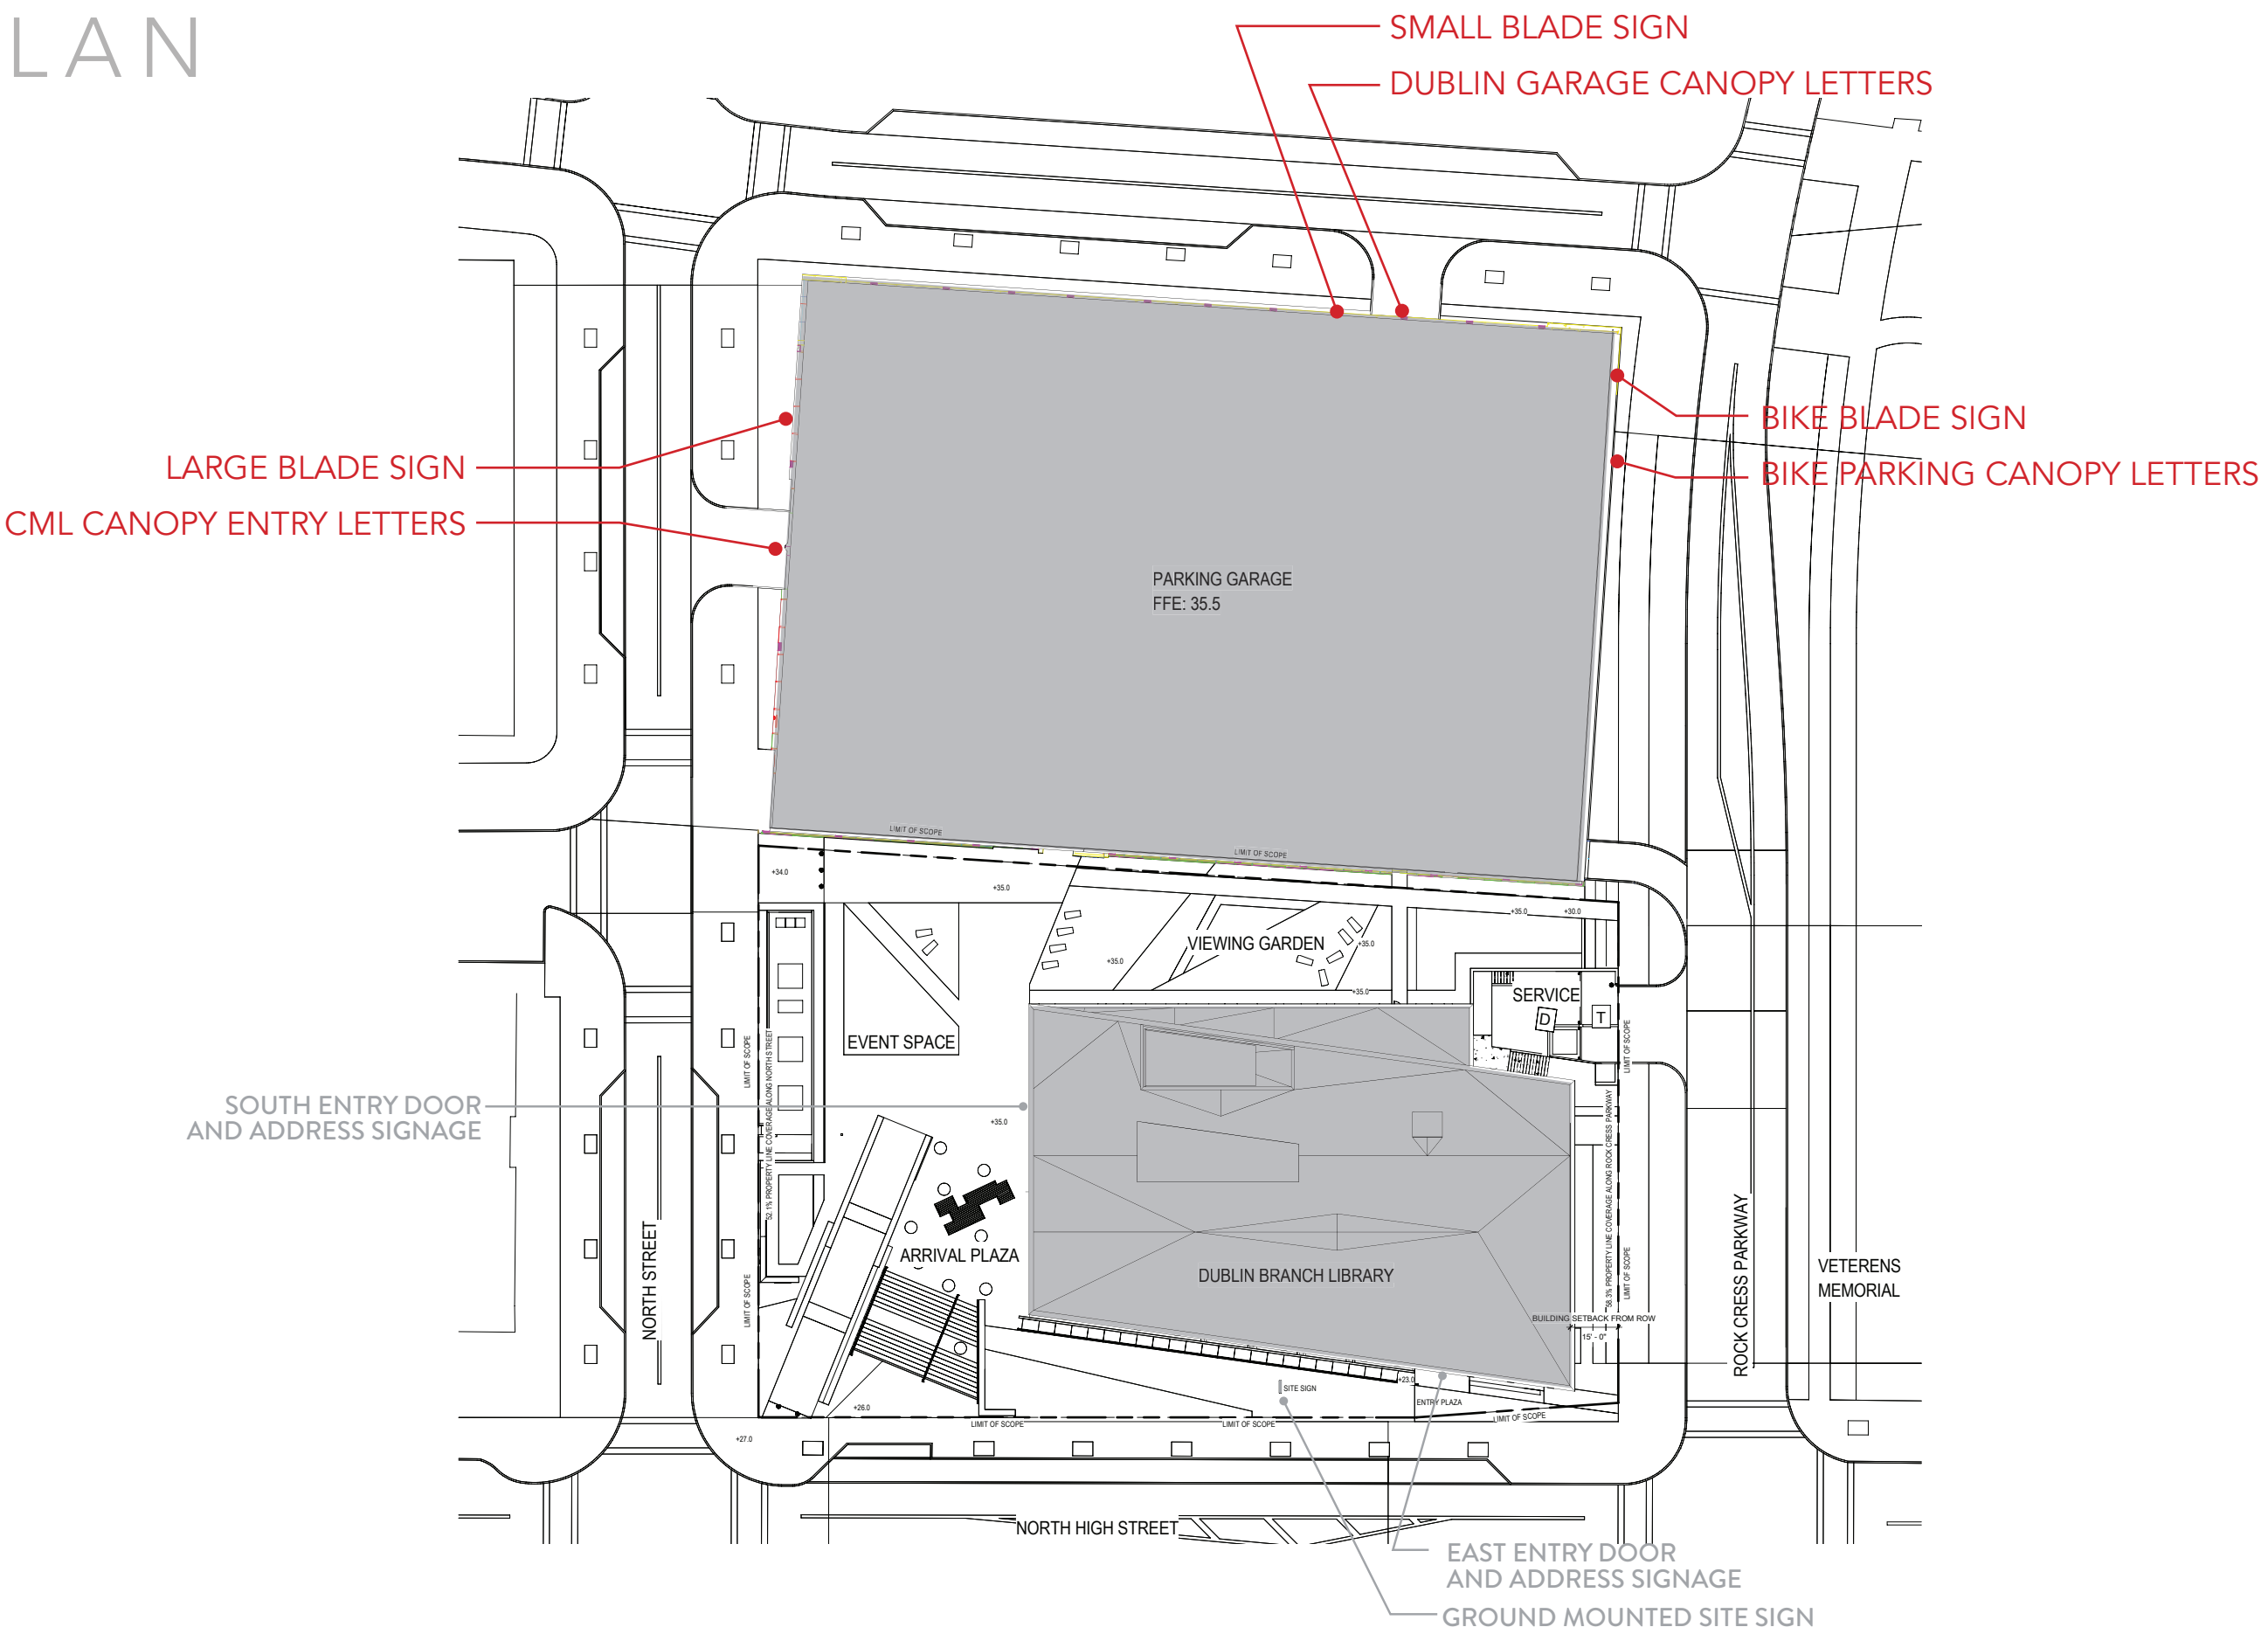


DUBLIN LIBRARY PARKING GARAGE MASTER SIGN PLAN

SOUTH ELEVATION




SOUTH CML PARKING ENTRY

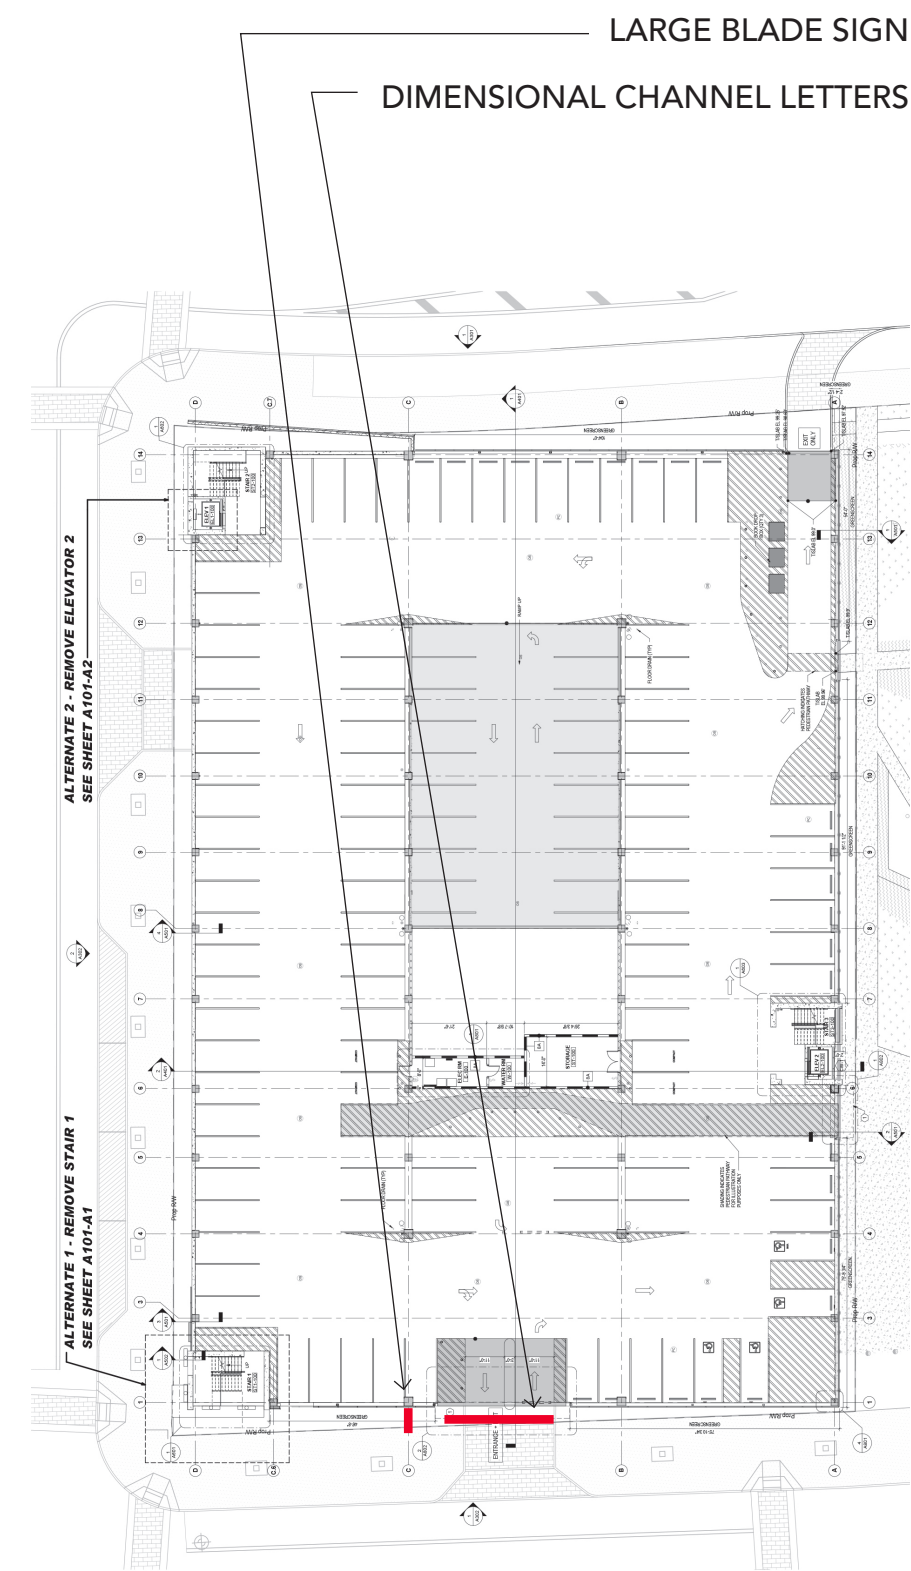


NORTH LIBRARY PARKING ENTRY


SOUTH CML PARKING ENTRY

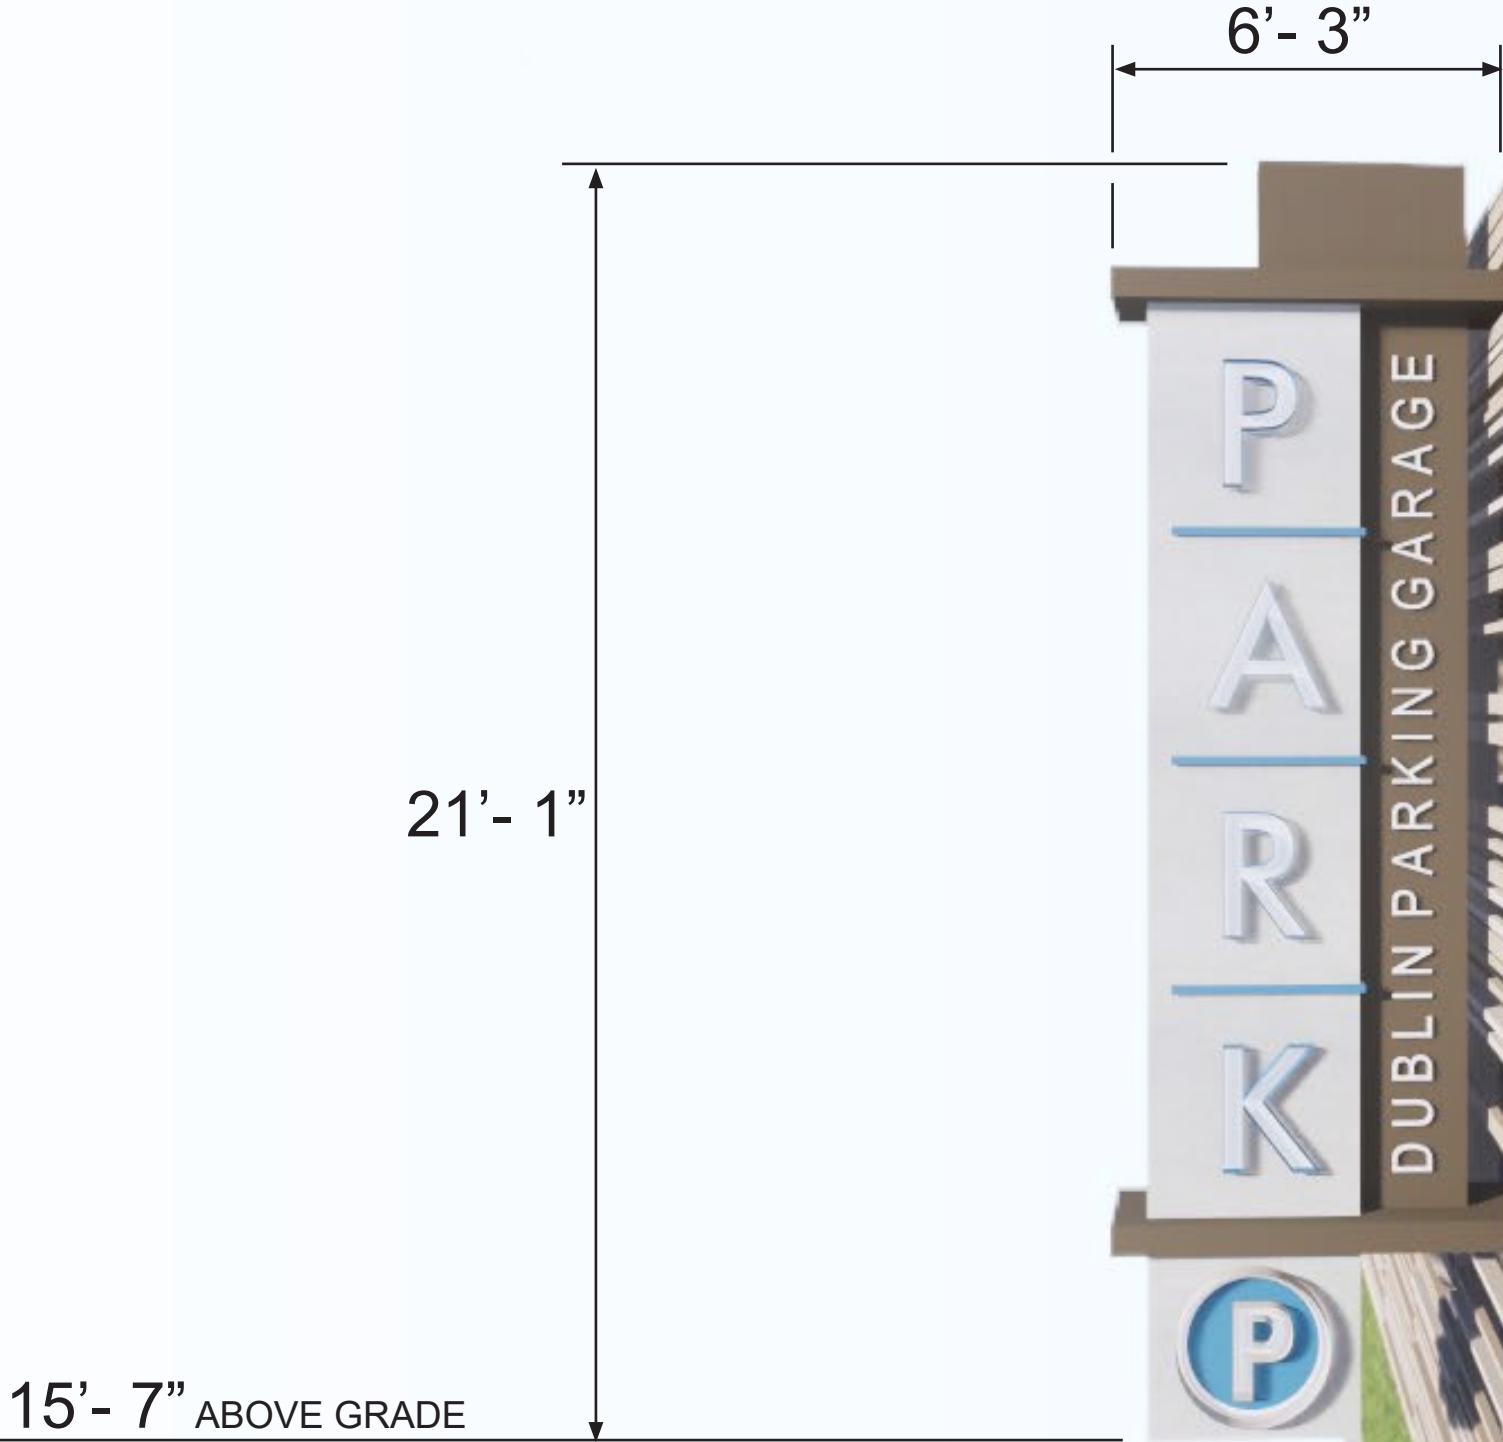

SOUTH CML PARKING ENTRY

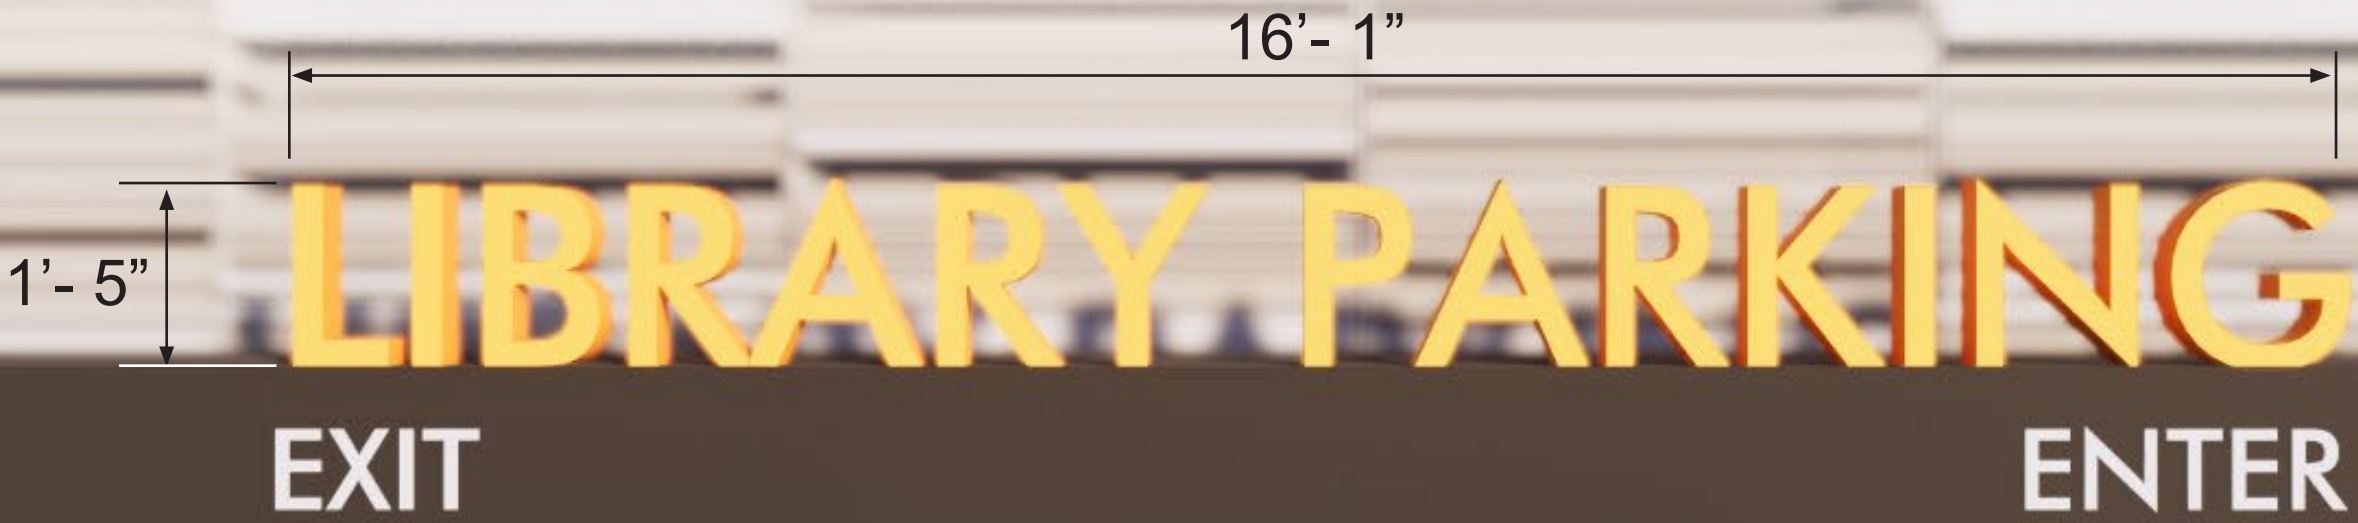

SOUTH WEST STAIR

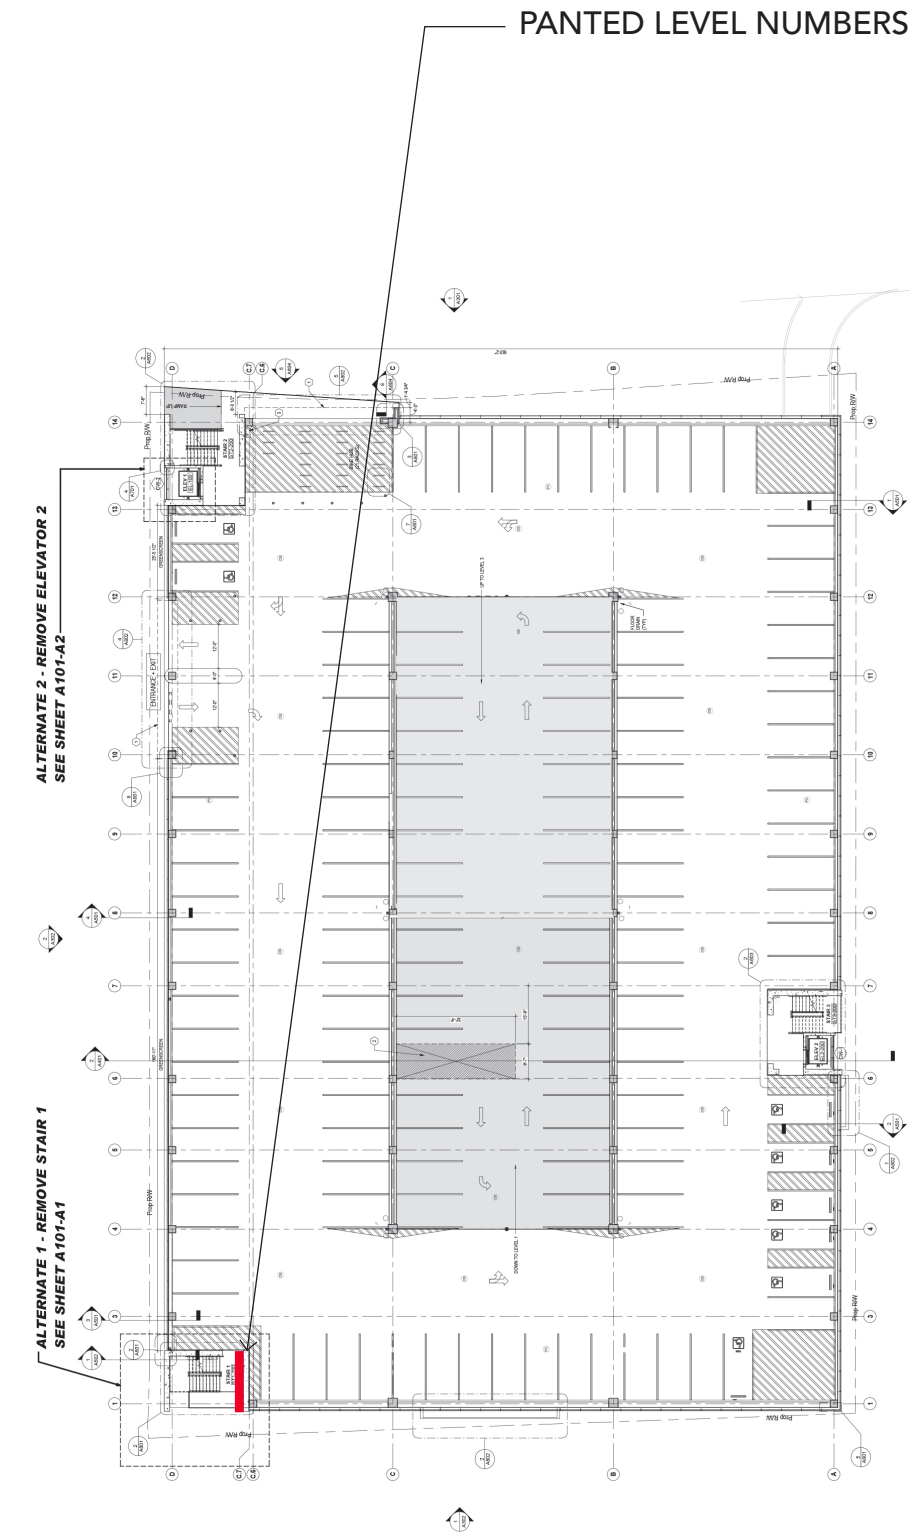


WEST ELEVATION



WEST ENTRY - DAY




WEST ENTRY - NIGHT

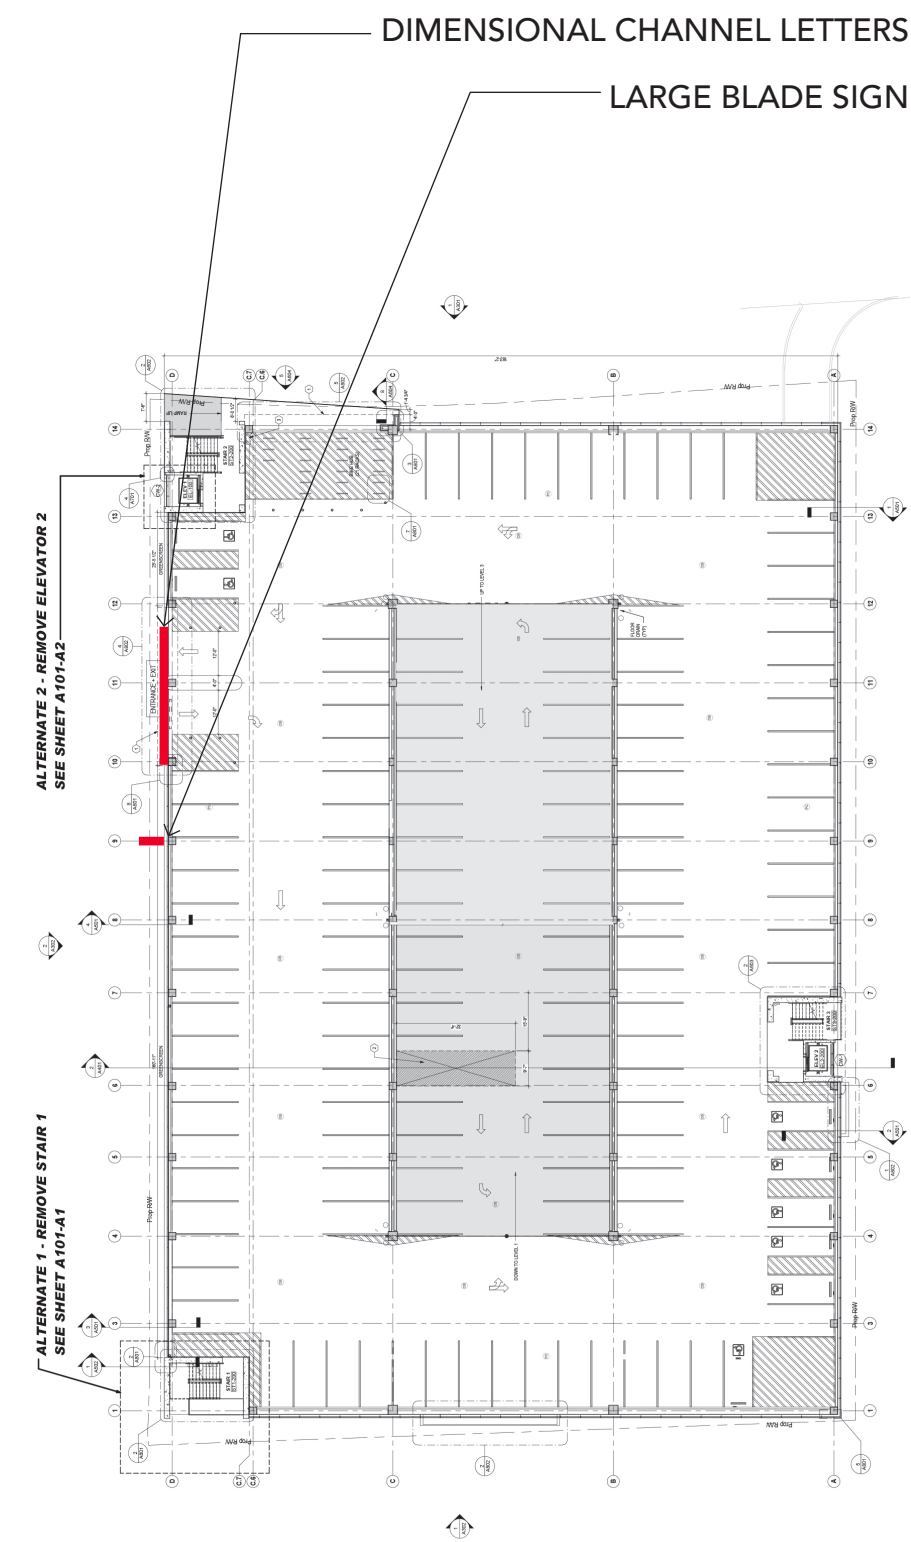


WEST ENTRY




WEST ENTRY

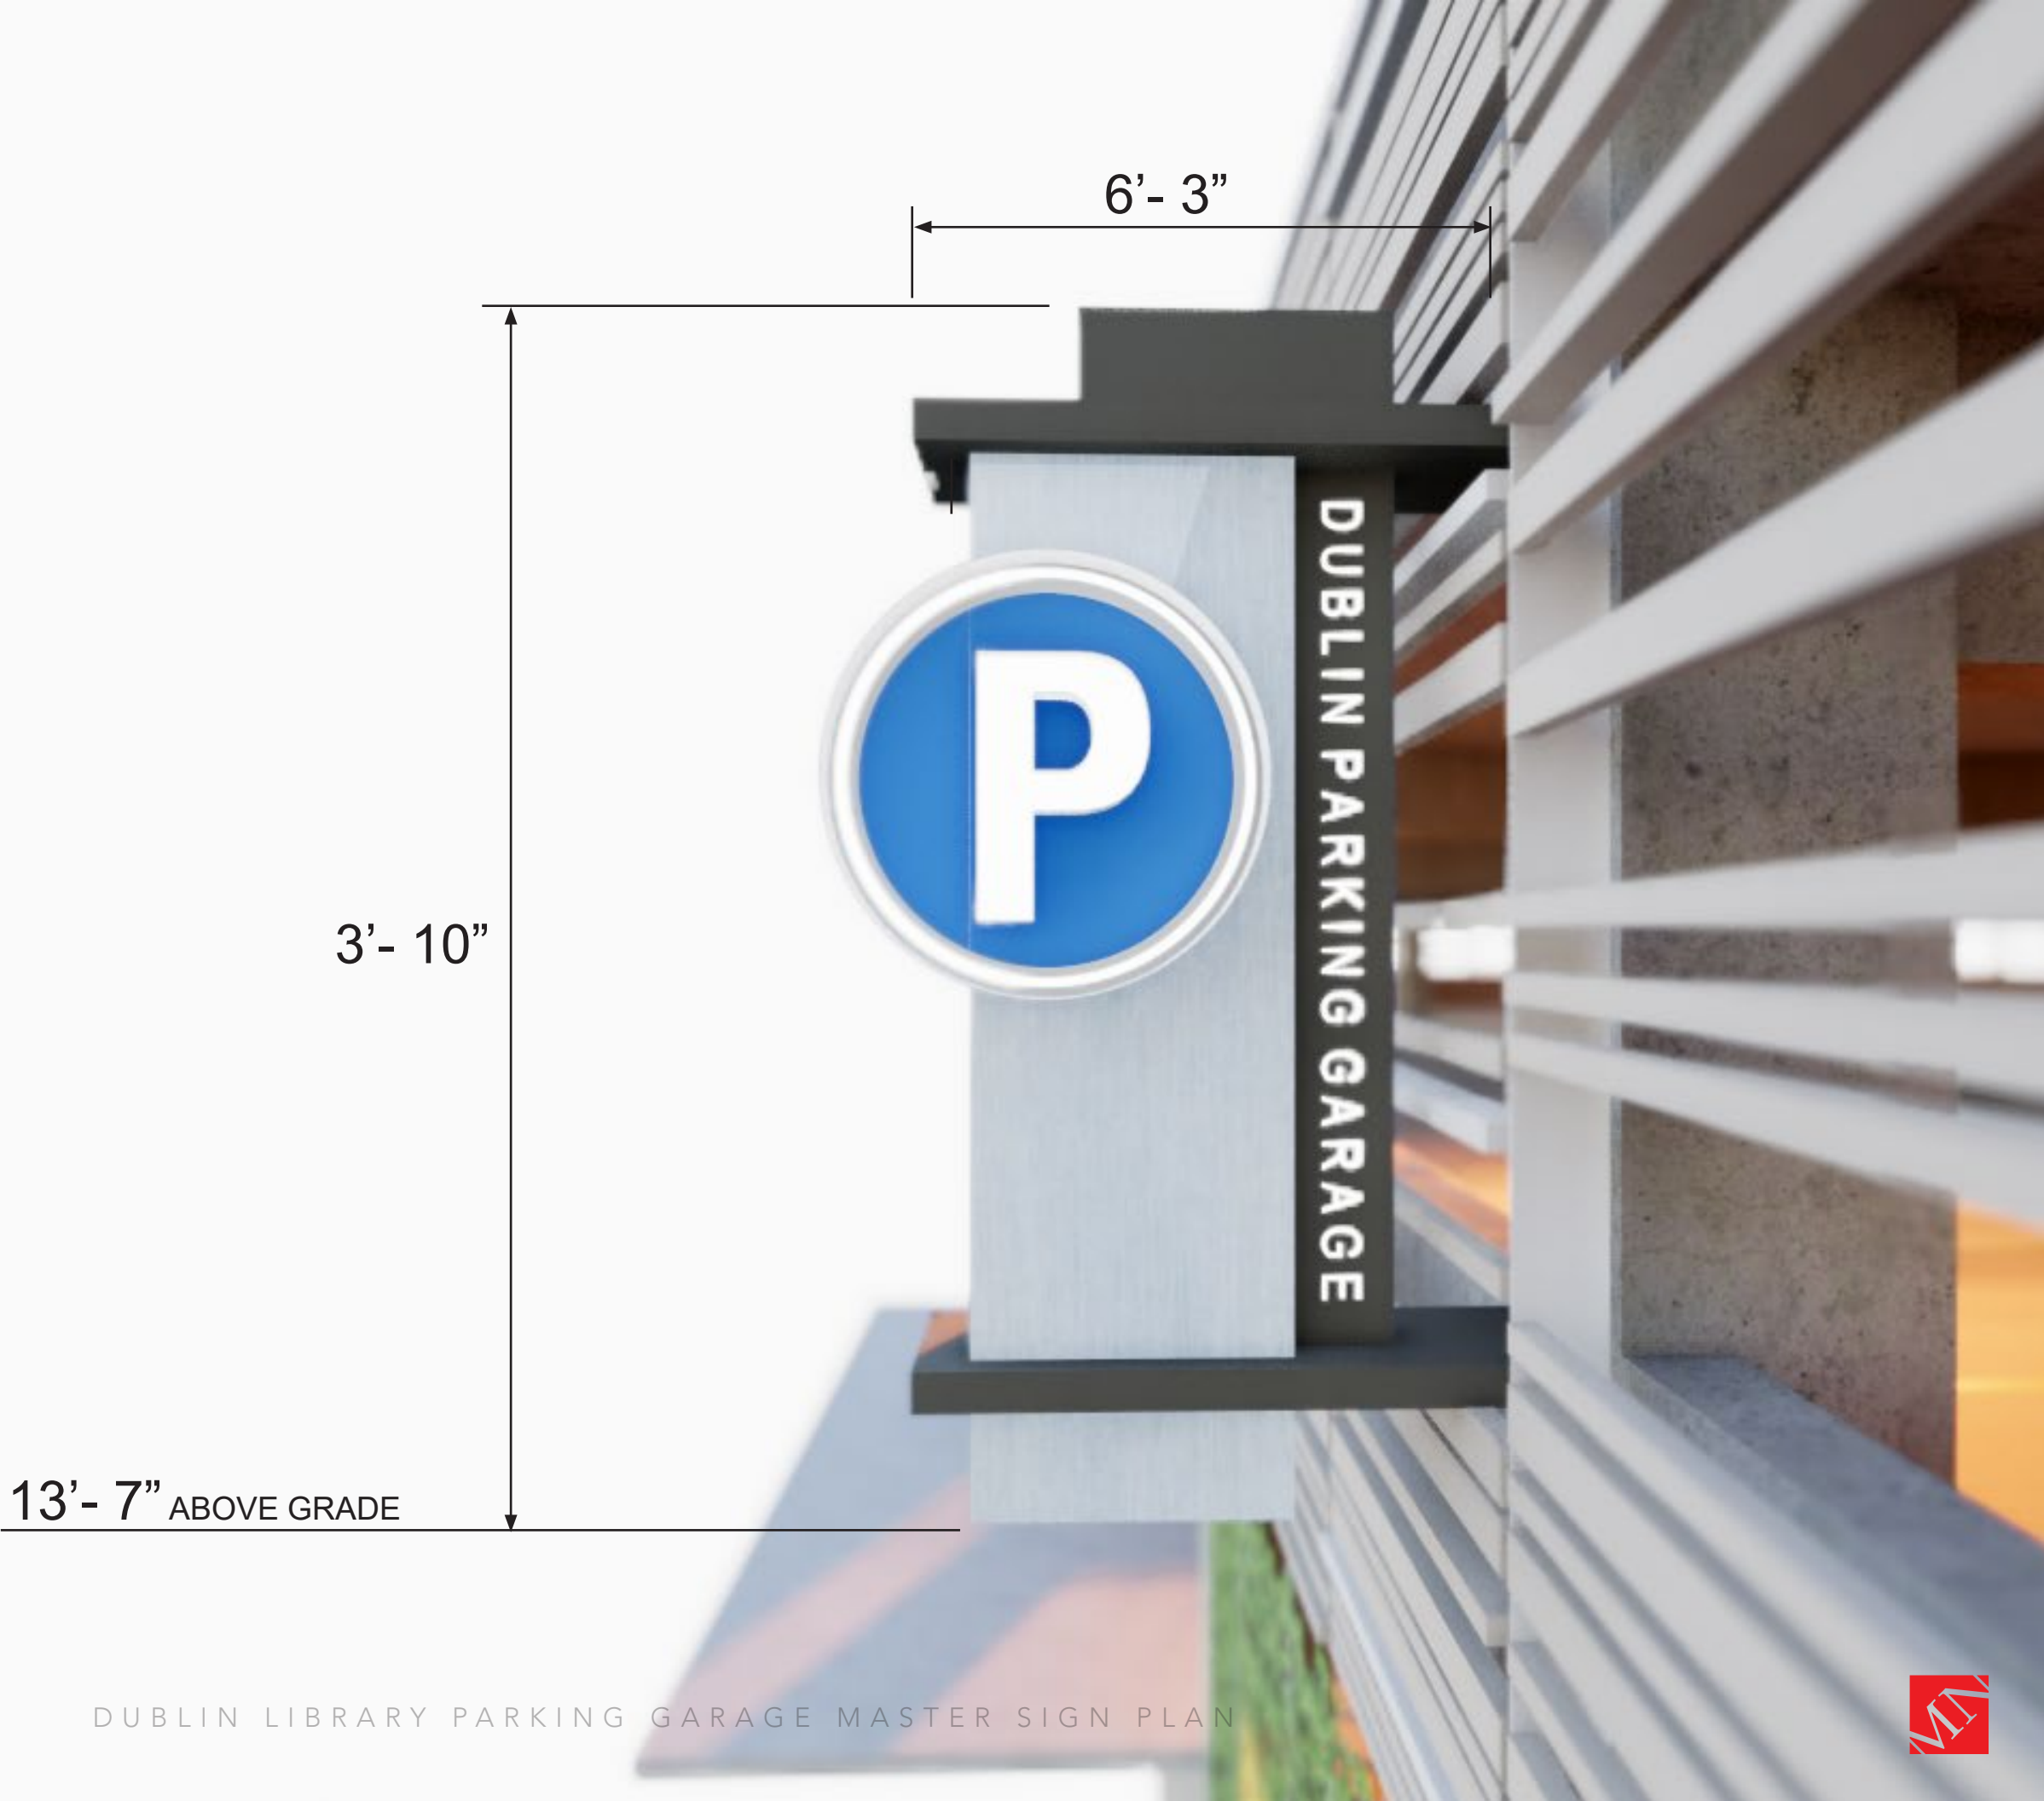


NORTH ELEVATION

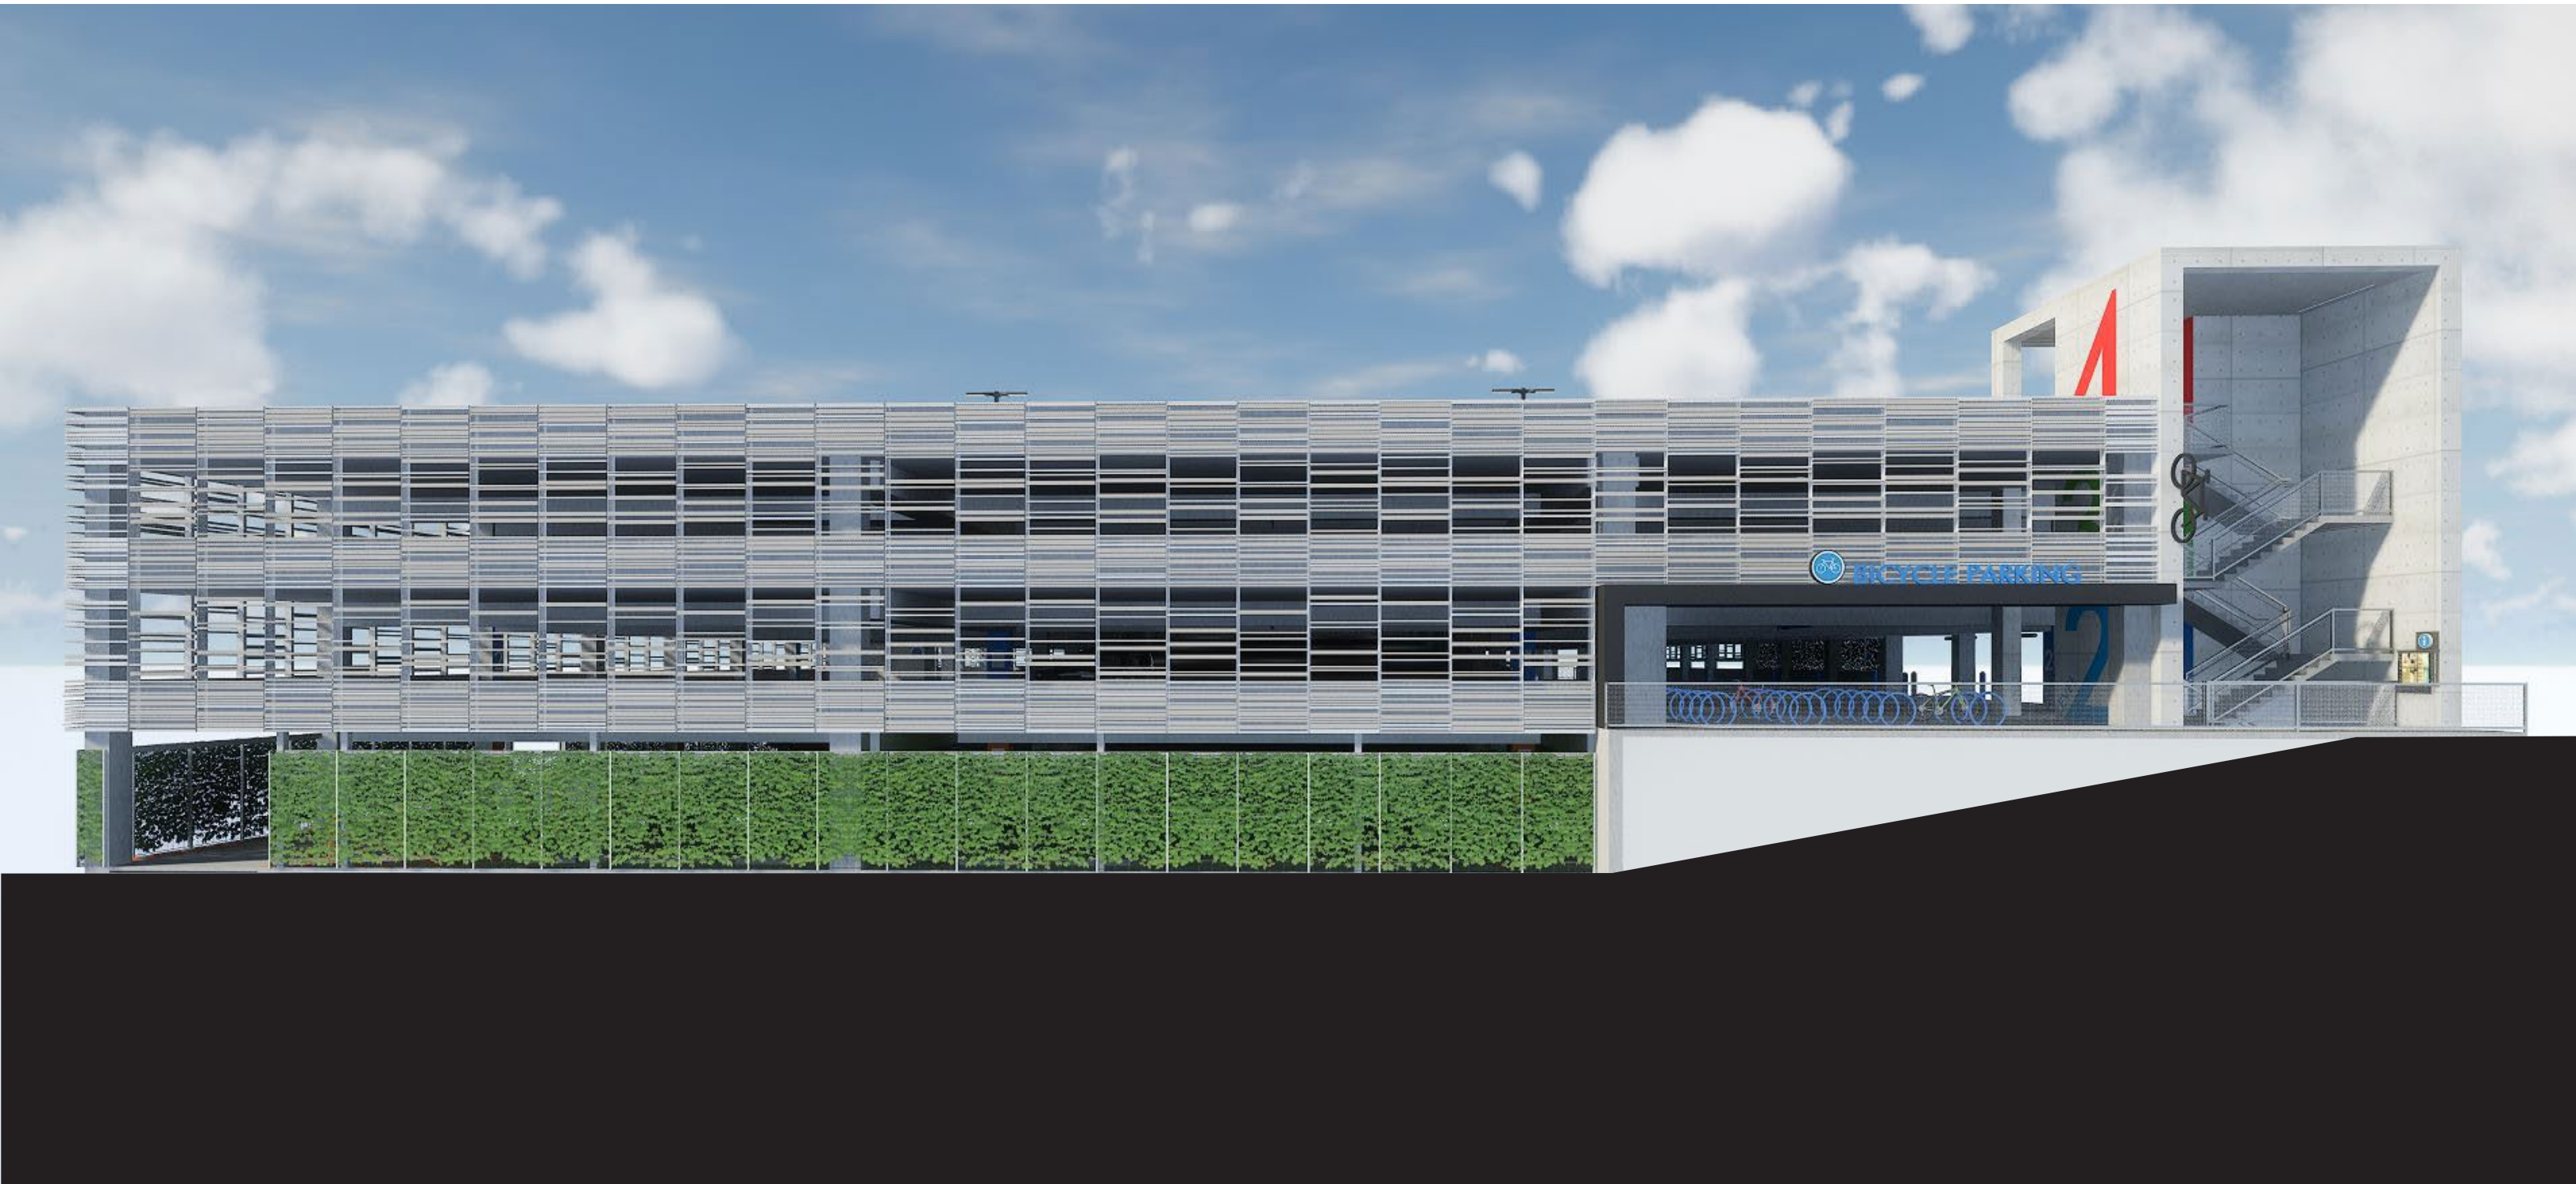



NORTH ELEVATION

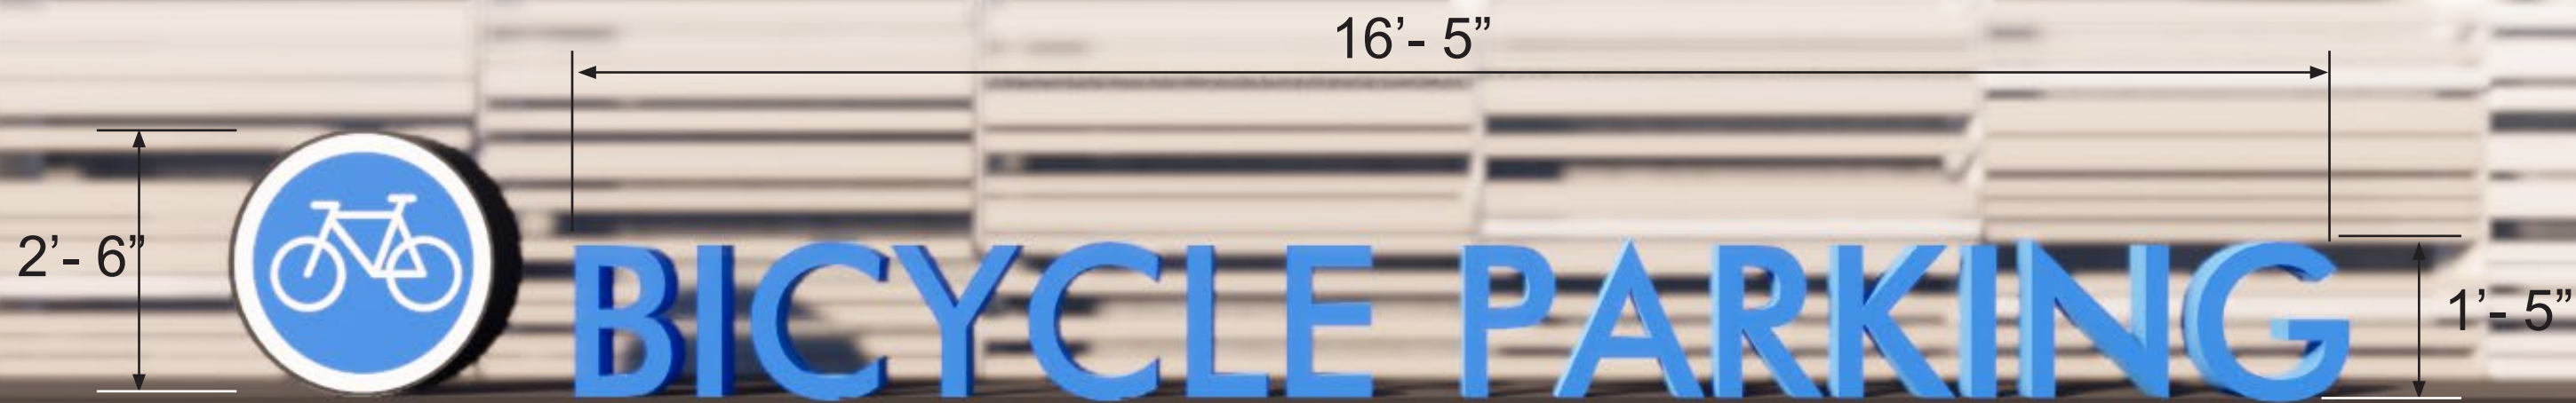


BICYCLE ICON

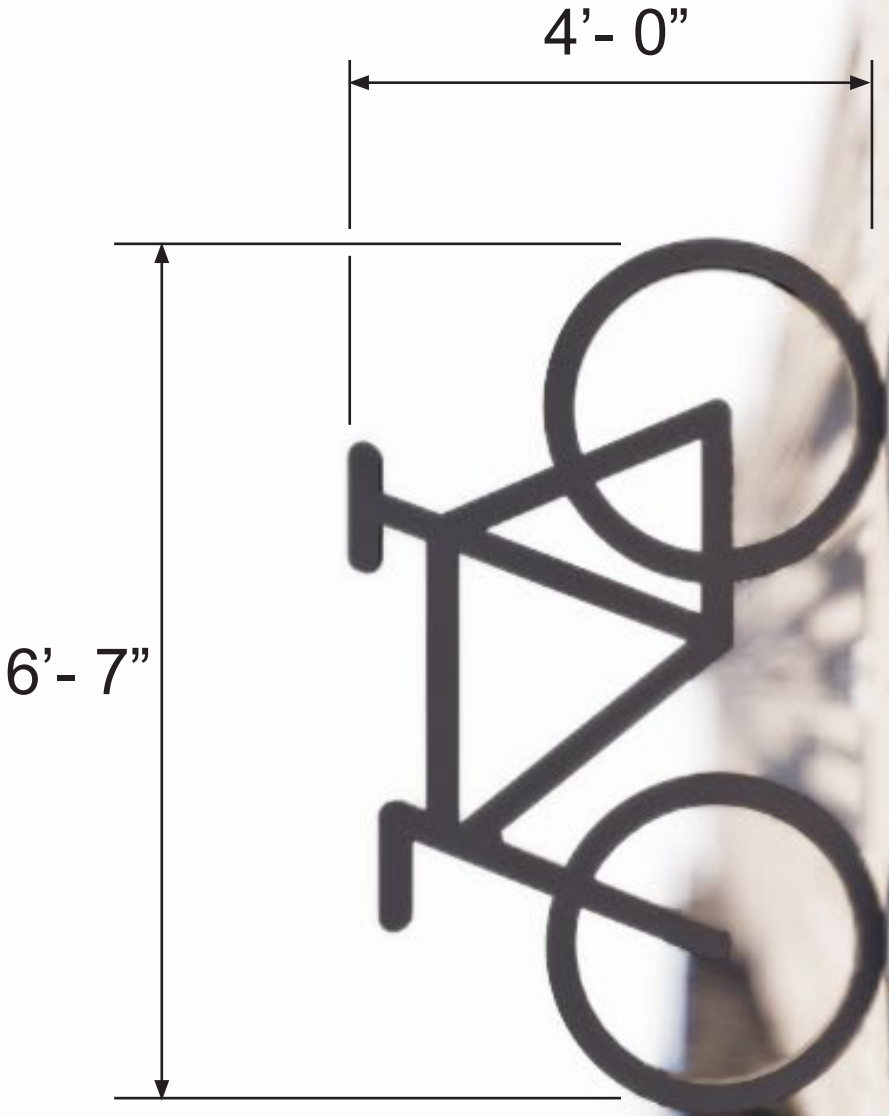


NORTH WEST STAIR

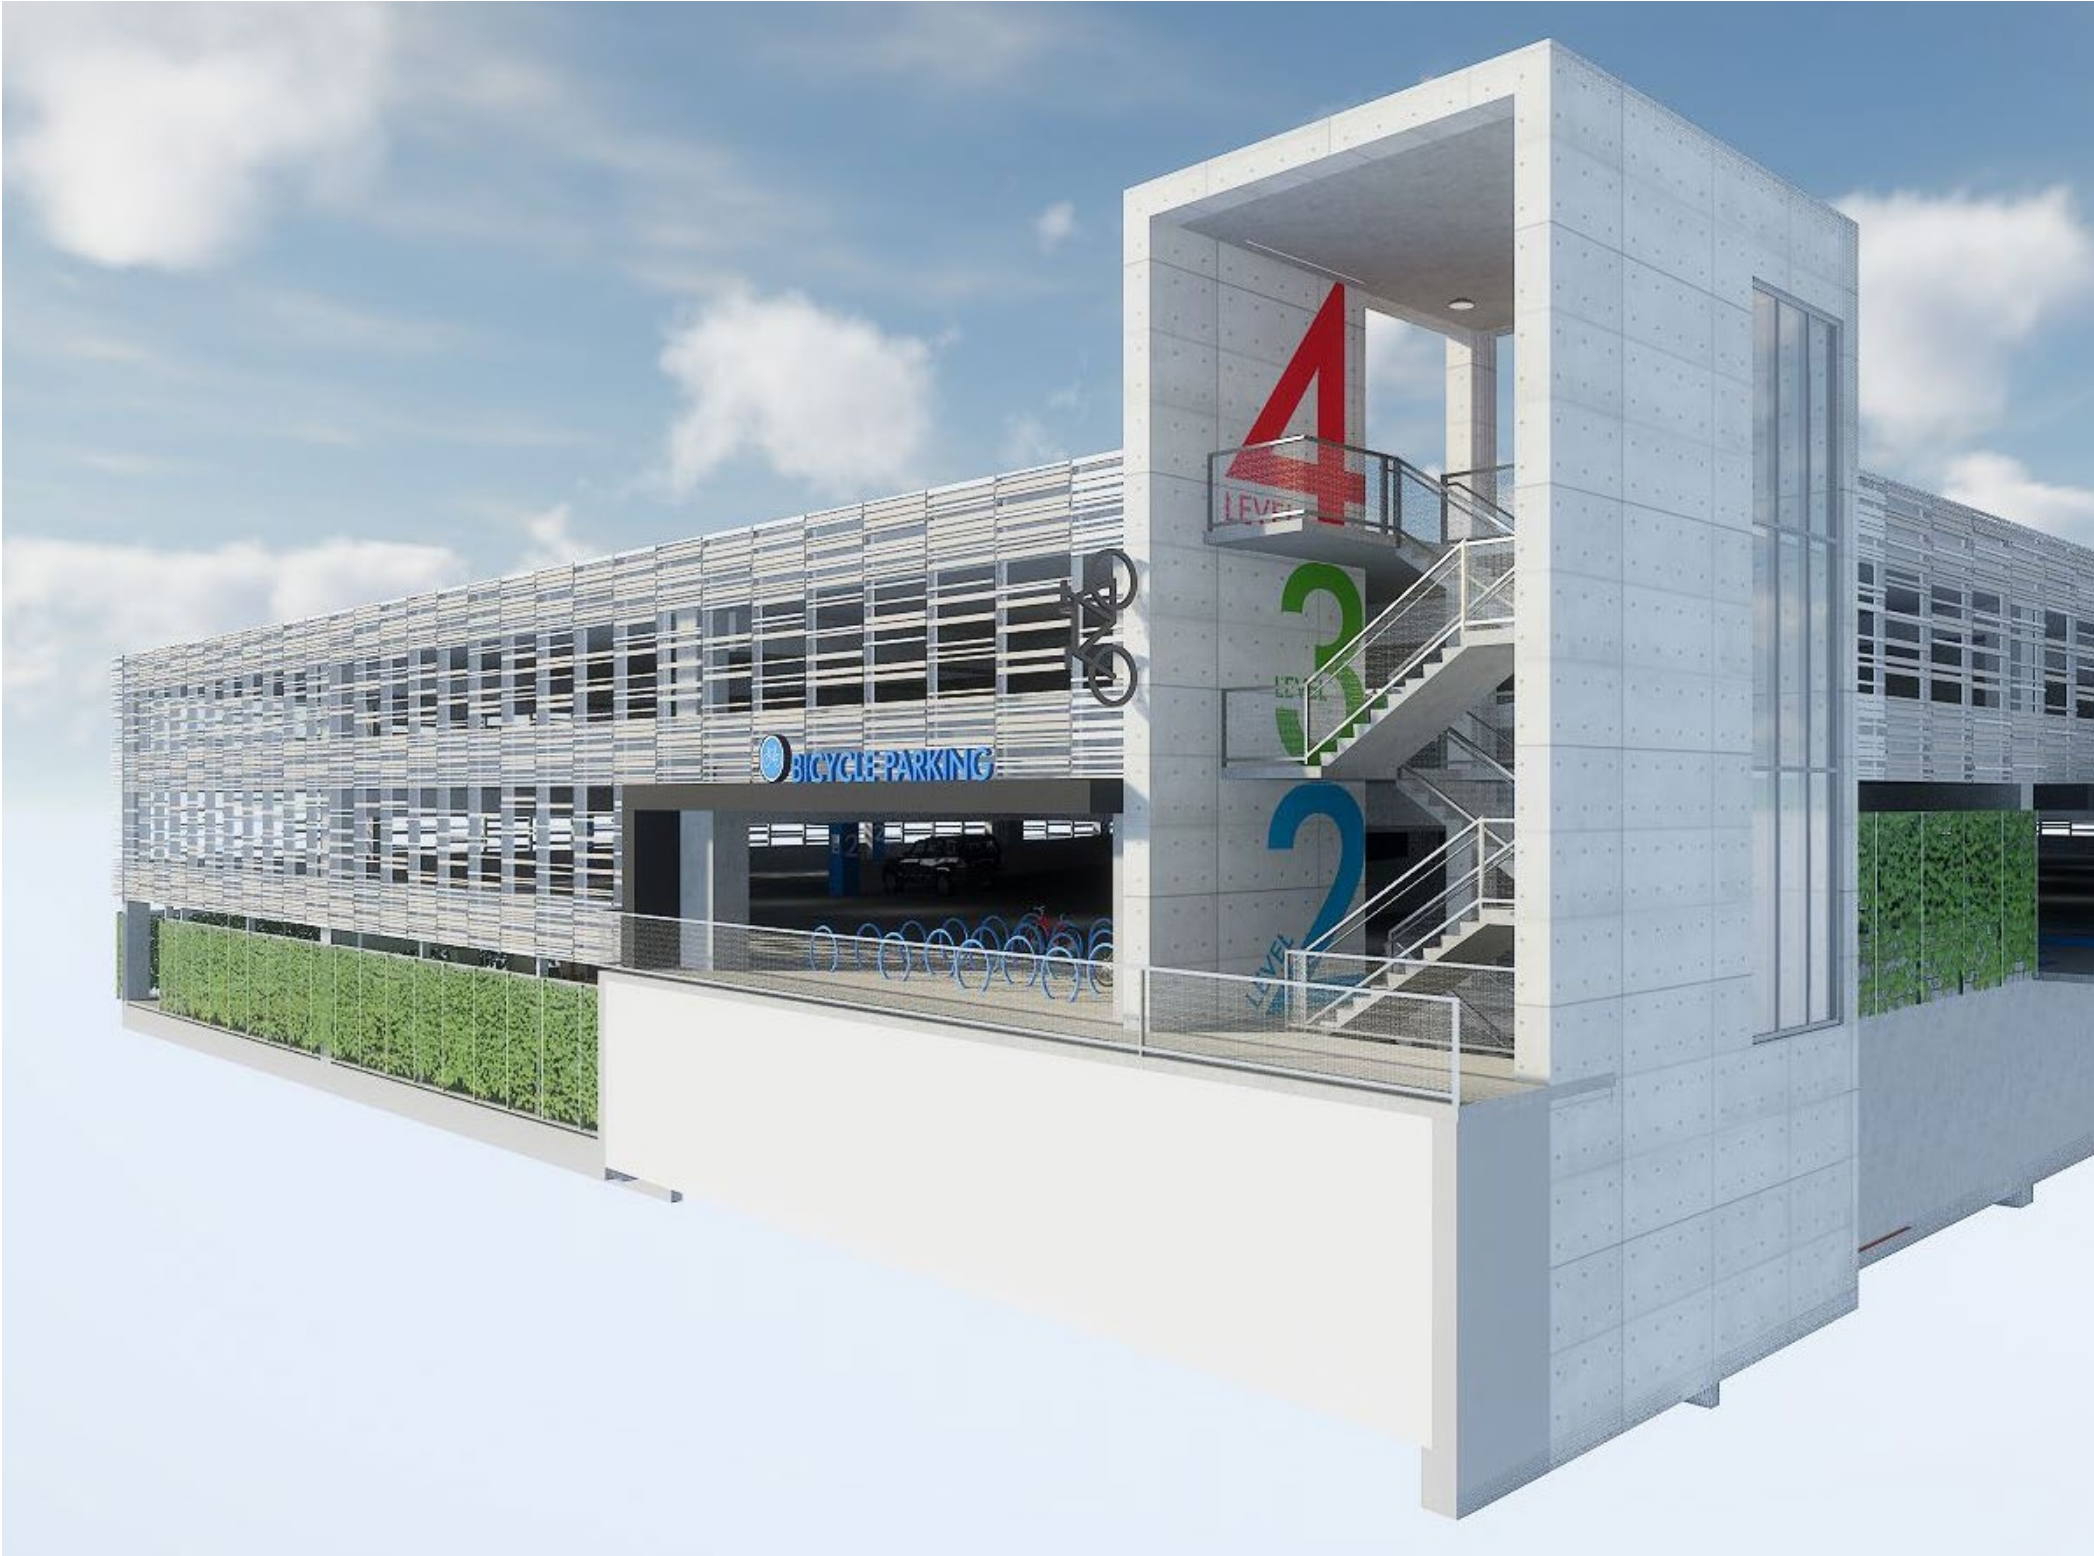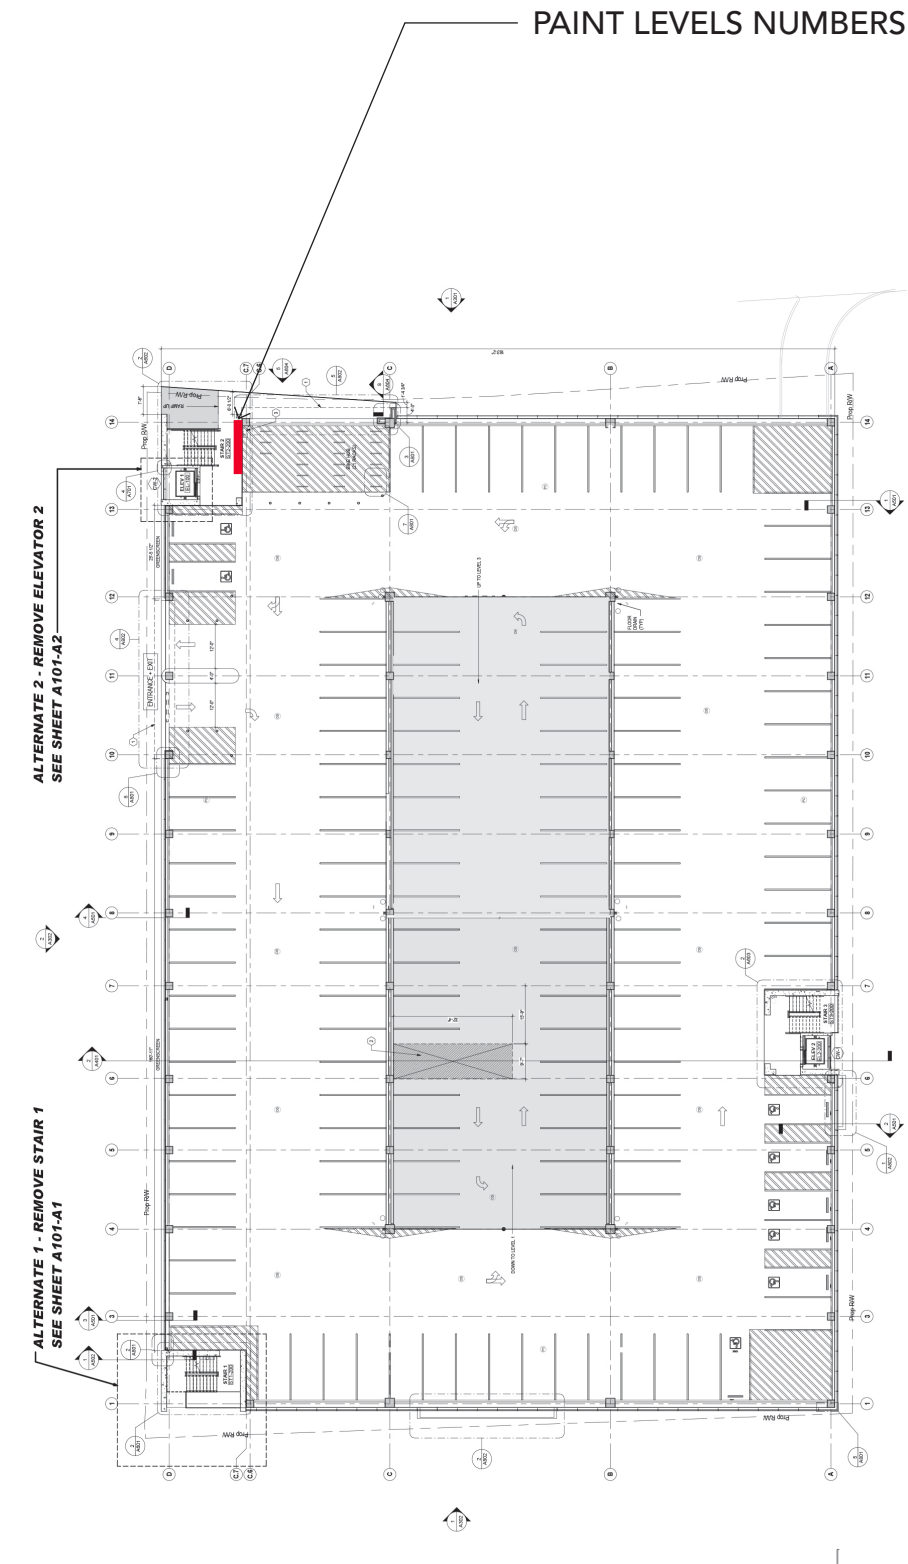

NORTH BICYCLE PARKING - VIEW

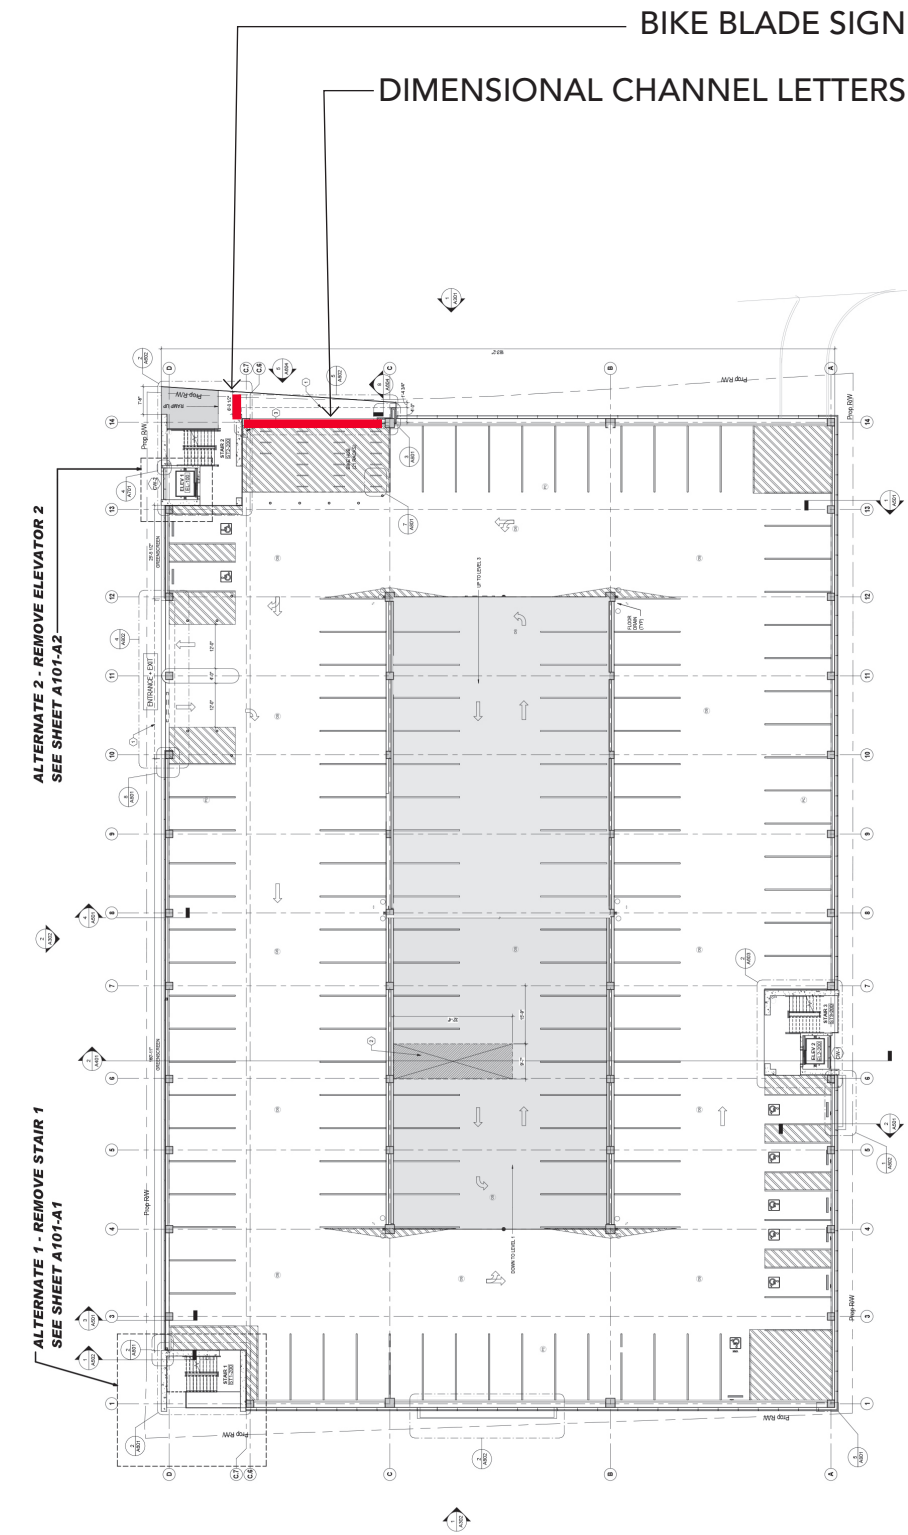

NORTH BICYCLE PARKING - VIEW NIGHT

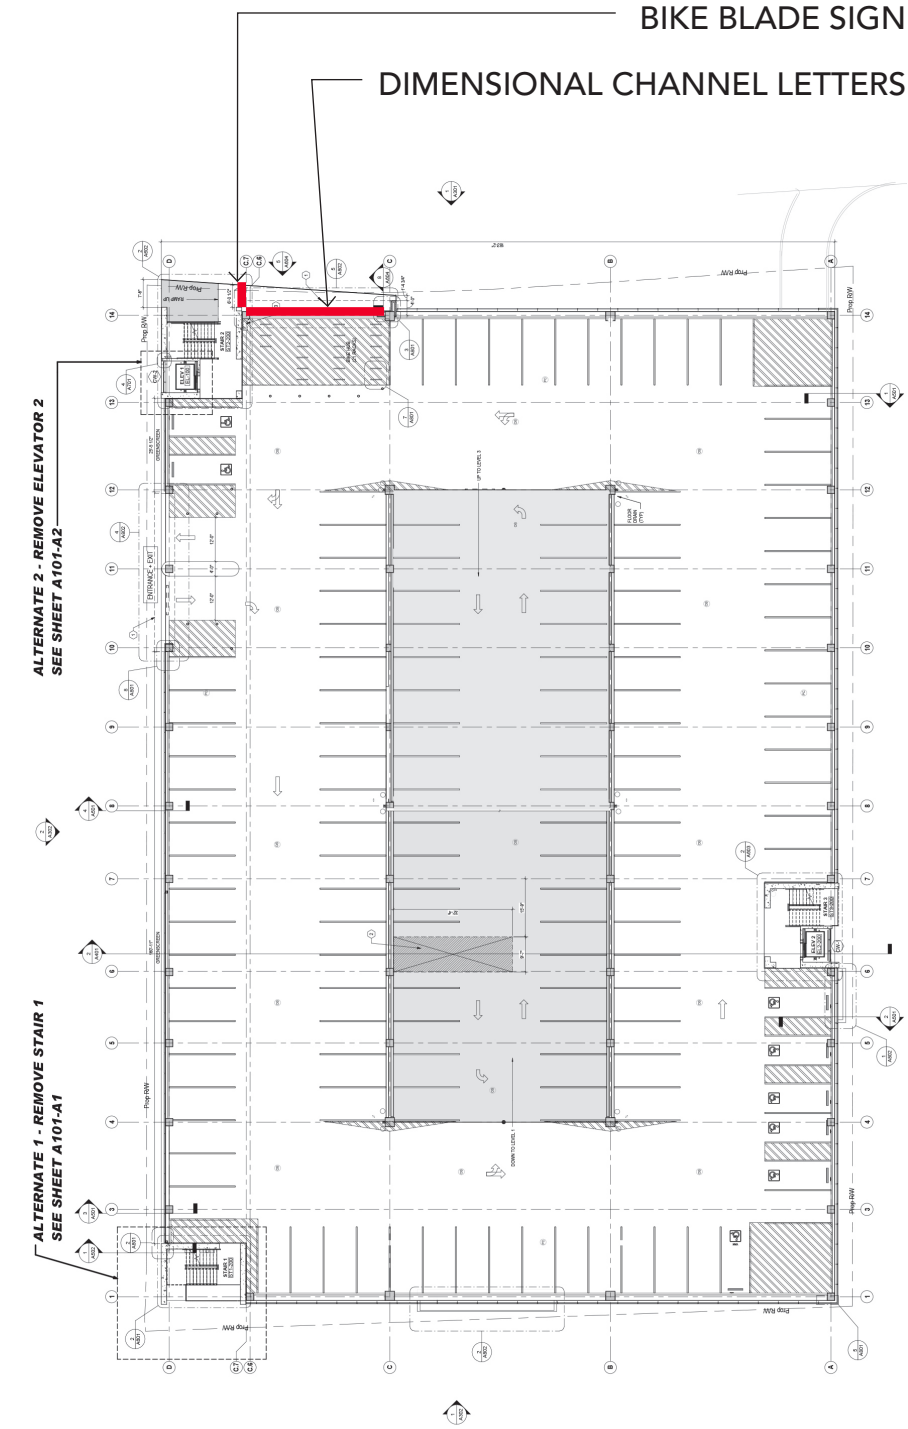

EAST ELEVATION



EAST STAIR

