



Exterior Building Signage  
Dublin, OH

**Updated: August 9, 2018**

Program: 15.1211.49

DRAWINGS CHECKED BY:

<input type="checkbox"/> Program Management	_____
<input type="checkbox"/> Design	_____
<input type="checkbox"/> Production	_____
<input type="checkbox"/> Installation	_____



1777 Oakland Blvd., Suite 200  
Walnut Creek, CA 94596  
925-444-2020

811 West 7th Street  
Los Angeles, CA 90017  
323-457-2780

[gnugroup.com](http://gnugroup.com)




AERIAL PHOTO , N.T.S.





Building Placement: Color Option 1

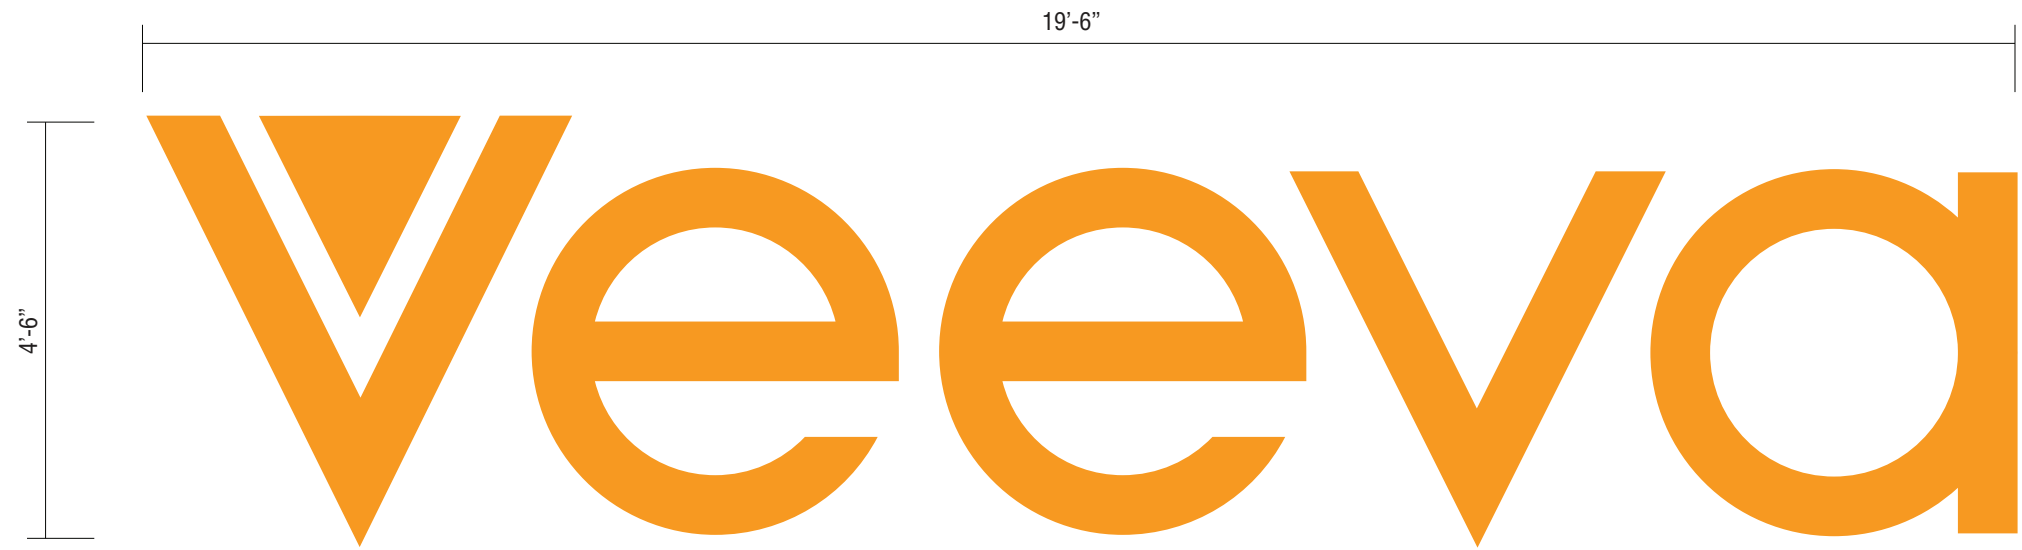

TOTAL SQ FOOTAGE = 87.75 sf

A.2

ILLUMINATED BUILDING SIGN SPECIFICATIONS

Scale: 1/2" = 1'-0"

Manufacture & Install one (1) S/F channel letters face lit sign, as shown

Specifications:  
Description

Letters

Specification/Material

3" depth, aluminum, clear acrylic face  
w/ vinyl translucent film overlay

Finish

MAP-Satin  
3M

Color

Painted to match branding color (returns)  
#3630-235 Autum Yellow

Illumination

White LED's

PHOTO OVERLAY, N.T.S.

