



NOTE: TRUSS CONFIGURATION SHOWN IS FOR ILLUSTRATIVE PURPOSES ONLY; ACTUAL TRUSS CONFIGURATION TO BE DETERMINED BY TRUSS MANUFACTURER

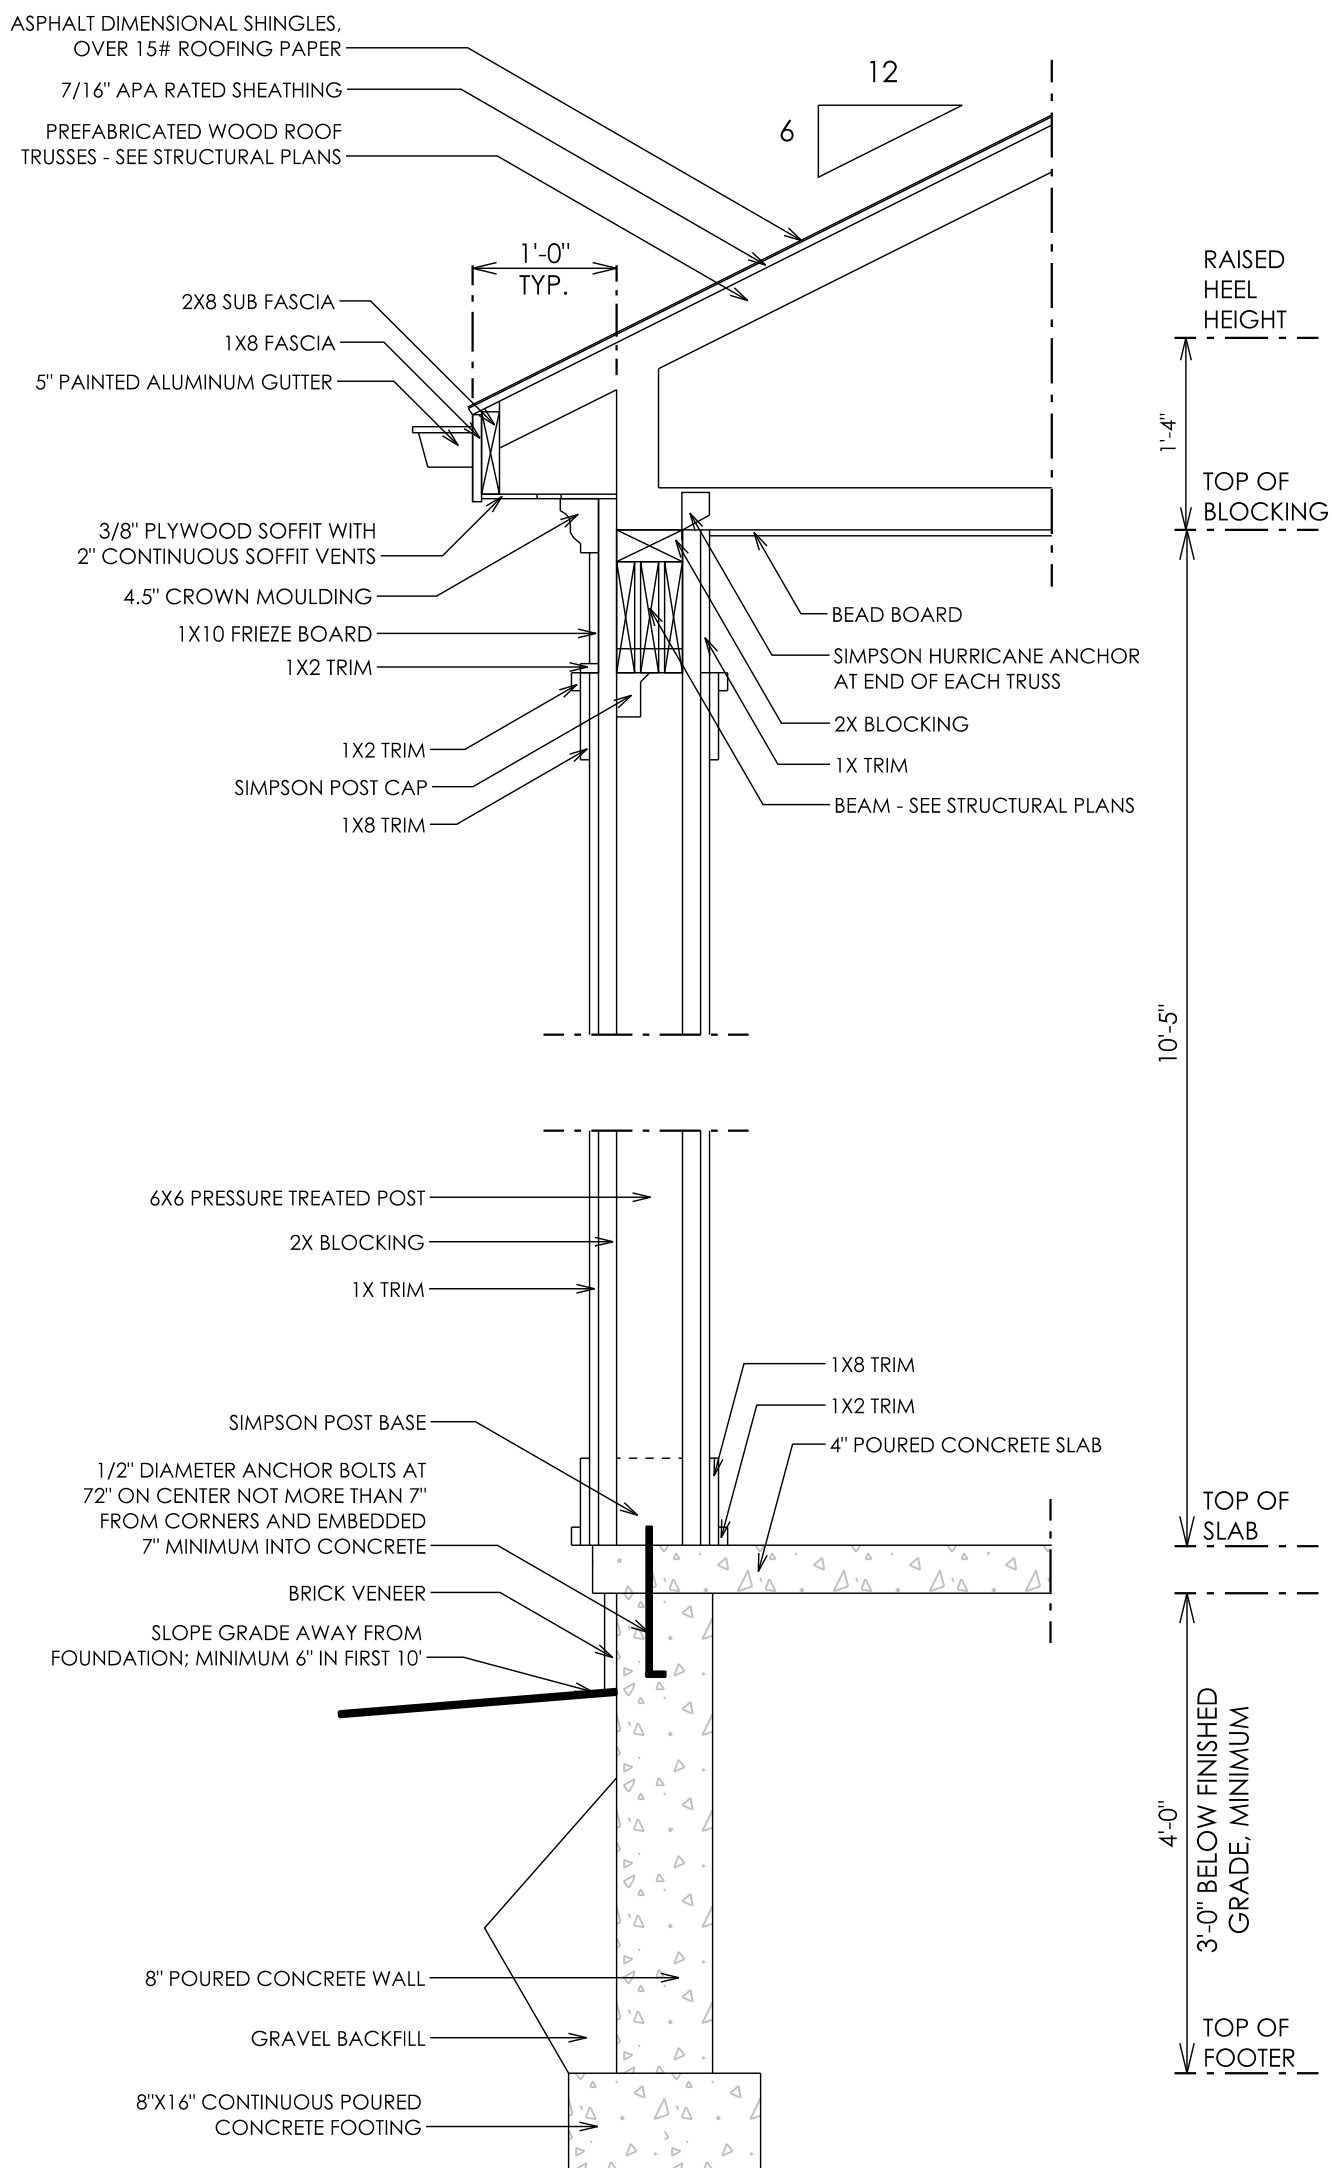

WALL SECTION "A"

SCALE: 3/4" = 1'-0"

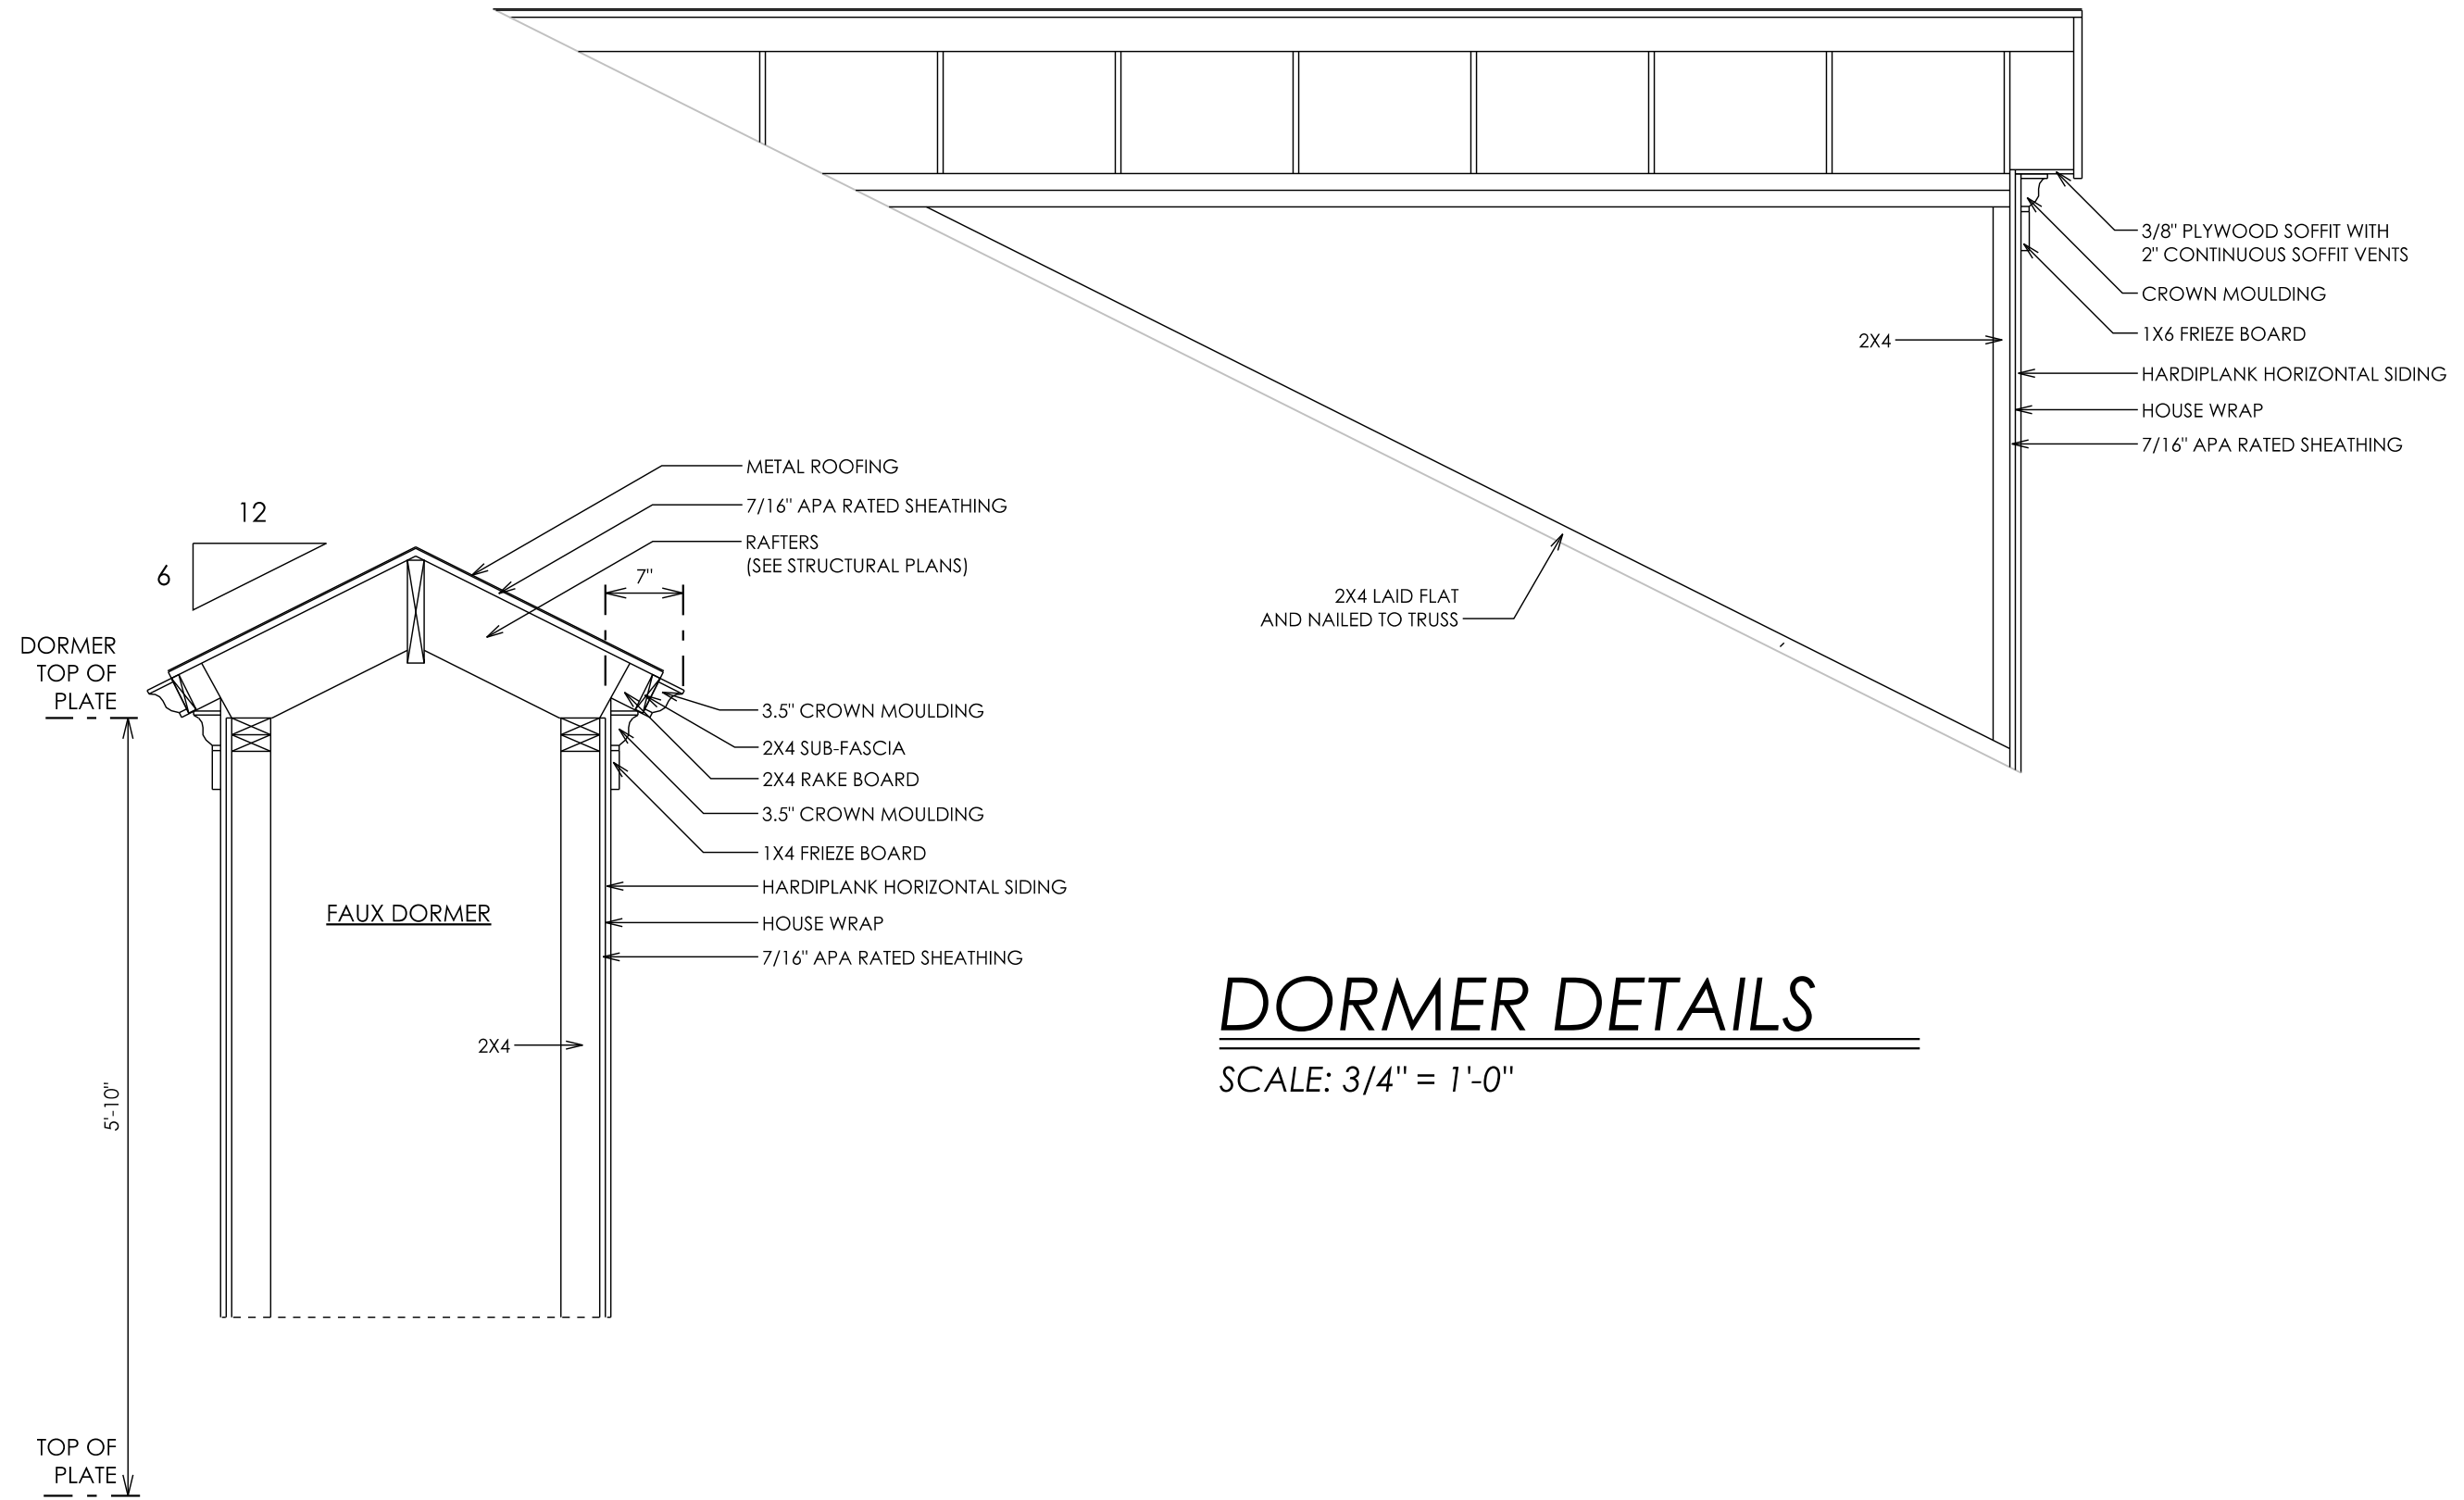

DORMER DETAILS

SCALE: 3/4" = 1'-0"

	PRELIMINARY	BIDDING	CONSTRUCTION	REVISIONS
081419				
000000				
000000				
000000				

The King Residence
 156 S. High Street
 Dublin, Ohio 43017

EPIC Group Ohio
 180 S. Riverview Street
 Dublin, Ohio 43017



6065 Frantz Road . Suite 205
 Dublin, Ohio 43017
 614.774.2490 Phone
 614.633.1053 Fax
 simplifiedarchitecture.com

PRELIMINARY	BIDDING	CONSTRUCTION	REVISIONS
000000	000000	000000	000000



FRONT (WEST) ELEVATION

SCALE: 1/4" = 1'-0"


The King Residence
156 S. High Street
Dublin, Ohio 43017




6065 Frantz Road, Suite 205
Dublin, Ohio 43017
614.774.2490 Phone
614.633.1053 Fax
simplifiedarchitecture.com



FRONT (WEST) ELEVATION
SCALE: 1/8" = 1'-0"

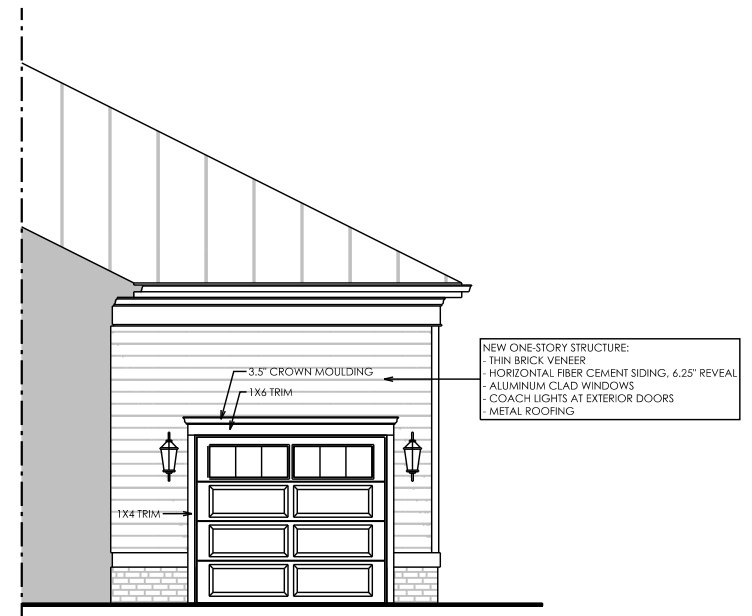

REAR (EAST) ELEVATION - GARAGE
SCALE: 1/8" = 1'-0"

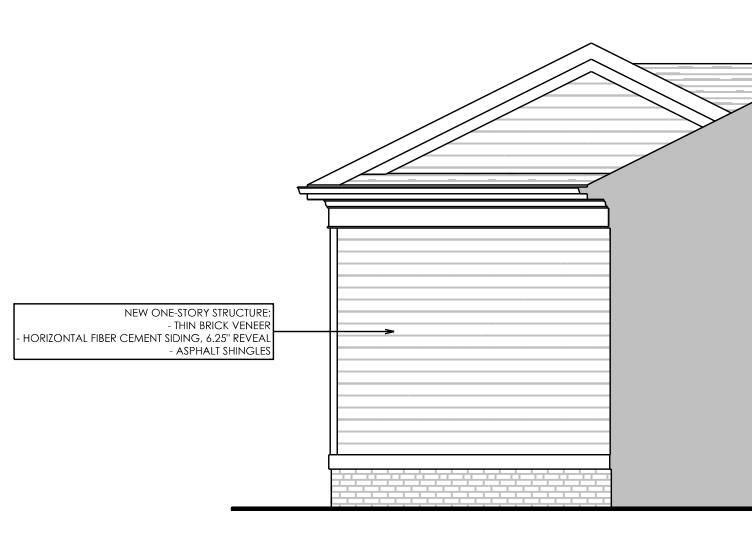

FRONT (WEST) ELEVATION - MASTER SUITE
SCALE: 1/8" = 1'-0"



REAR (EAST) ELEVATION
SCALE: 1/8" = 1'-0"

PRELIMINARY			
081419	000000	000000	000000
BIDDING			
CONSTRUCTION			
REVISIONS			

The King Residence
156 S. High Street
Dublin, Ohio 43017

EPIC Group Ohio
180 S. Riverview Street
Dublin, Ohio 43017



6065 Franitz Road, Suite 205
Dublin, Ohio 43017
614.774.2490 Phone
614.633.1053 Fax
simplifiedarchitecture.com



NEW ONE-STORY STRUCTURE:
 - THIN BRICK VENEER
 - HORIZONTAL FIBER CEMENT SIDING, 6.25\"/>

RIGHT (SOUTH) ELEVATION

SCALE: 1/8" = 1'-0"



NEW ONE-STORY STRUCTURE:
 - THIN BRICK VENEER
 - HORIZONTAL FIBER CEMENT SIDING, 6.25\"/>

LEFT (NORTH) ELEVATION

SCALE: 1/8" = 1'-0"

081419	PRELIMINARY
000000	BIDDING
000000	CONSTRUCTION
000000	REVISIONS

The King Residence
 156 S. High Street
 Dublin, Ohio 43017

EPIC Group Ohio
 180 S. Riverview Street
 Dublin, Ohio 43017



6065 Franitz Road, Suite 205
 Dublin, Ohio 43017
 614.774.2490 Phone
 614.633.1053 Fax
 simplifiedarchitecture.com