

**2019 Storm Structure
Maintenance Project**




Storm Structure Repair


  stmMapGrid2019



1 inch = 1,859 feet

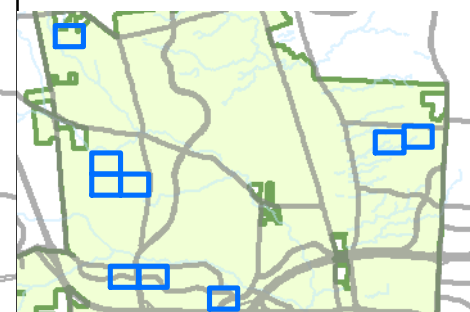

2019 Storm Structure Maintenance Project

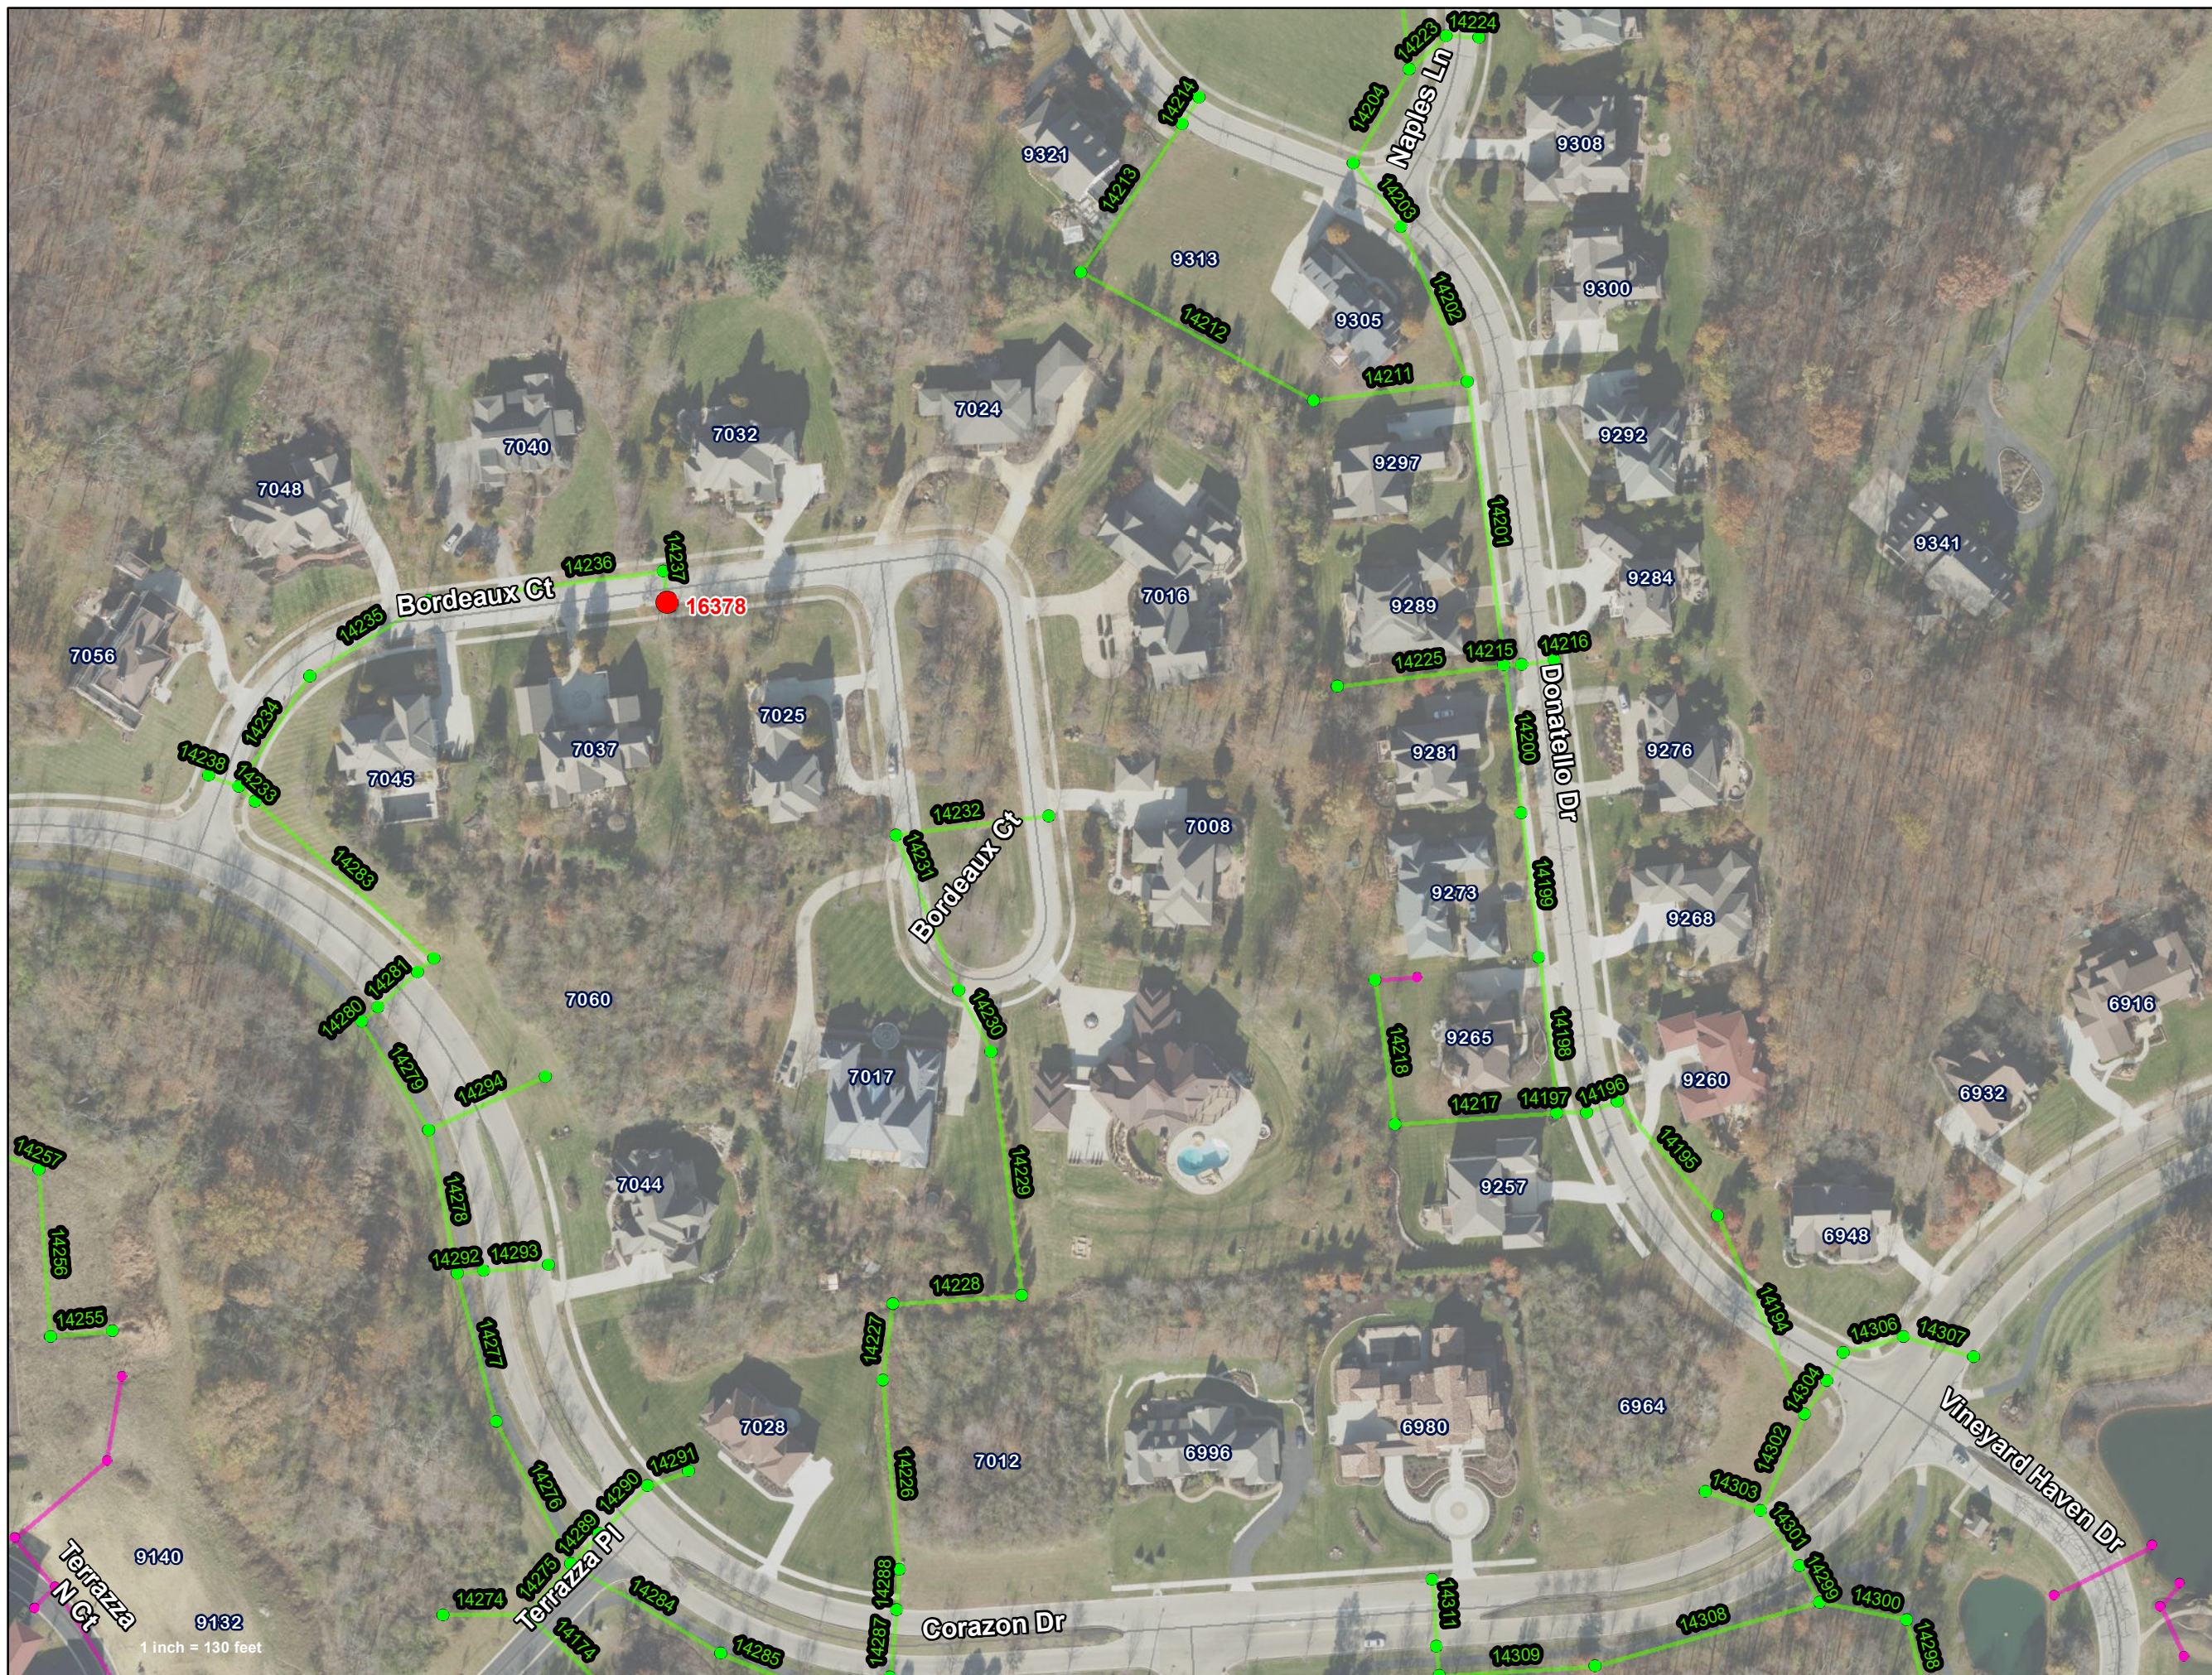

Storm Structure Repair

● Storm Structure Repair

Other Storm Structures

● Other Owners

● City of Dublin

Storm Mains


— Private/Other Entities

— City of Dublin




1 inch = 130 feet

Page 1 of 9

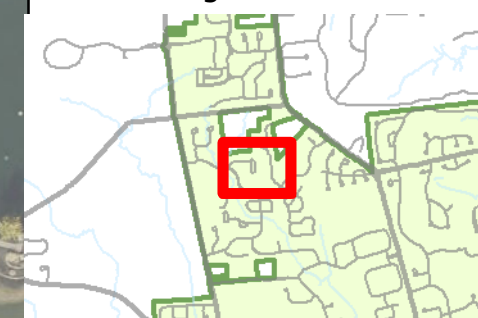

2019 Storm Structure Maintenance Project

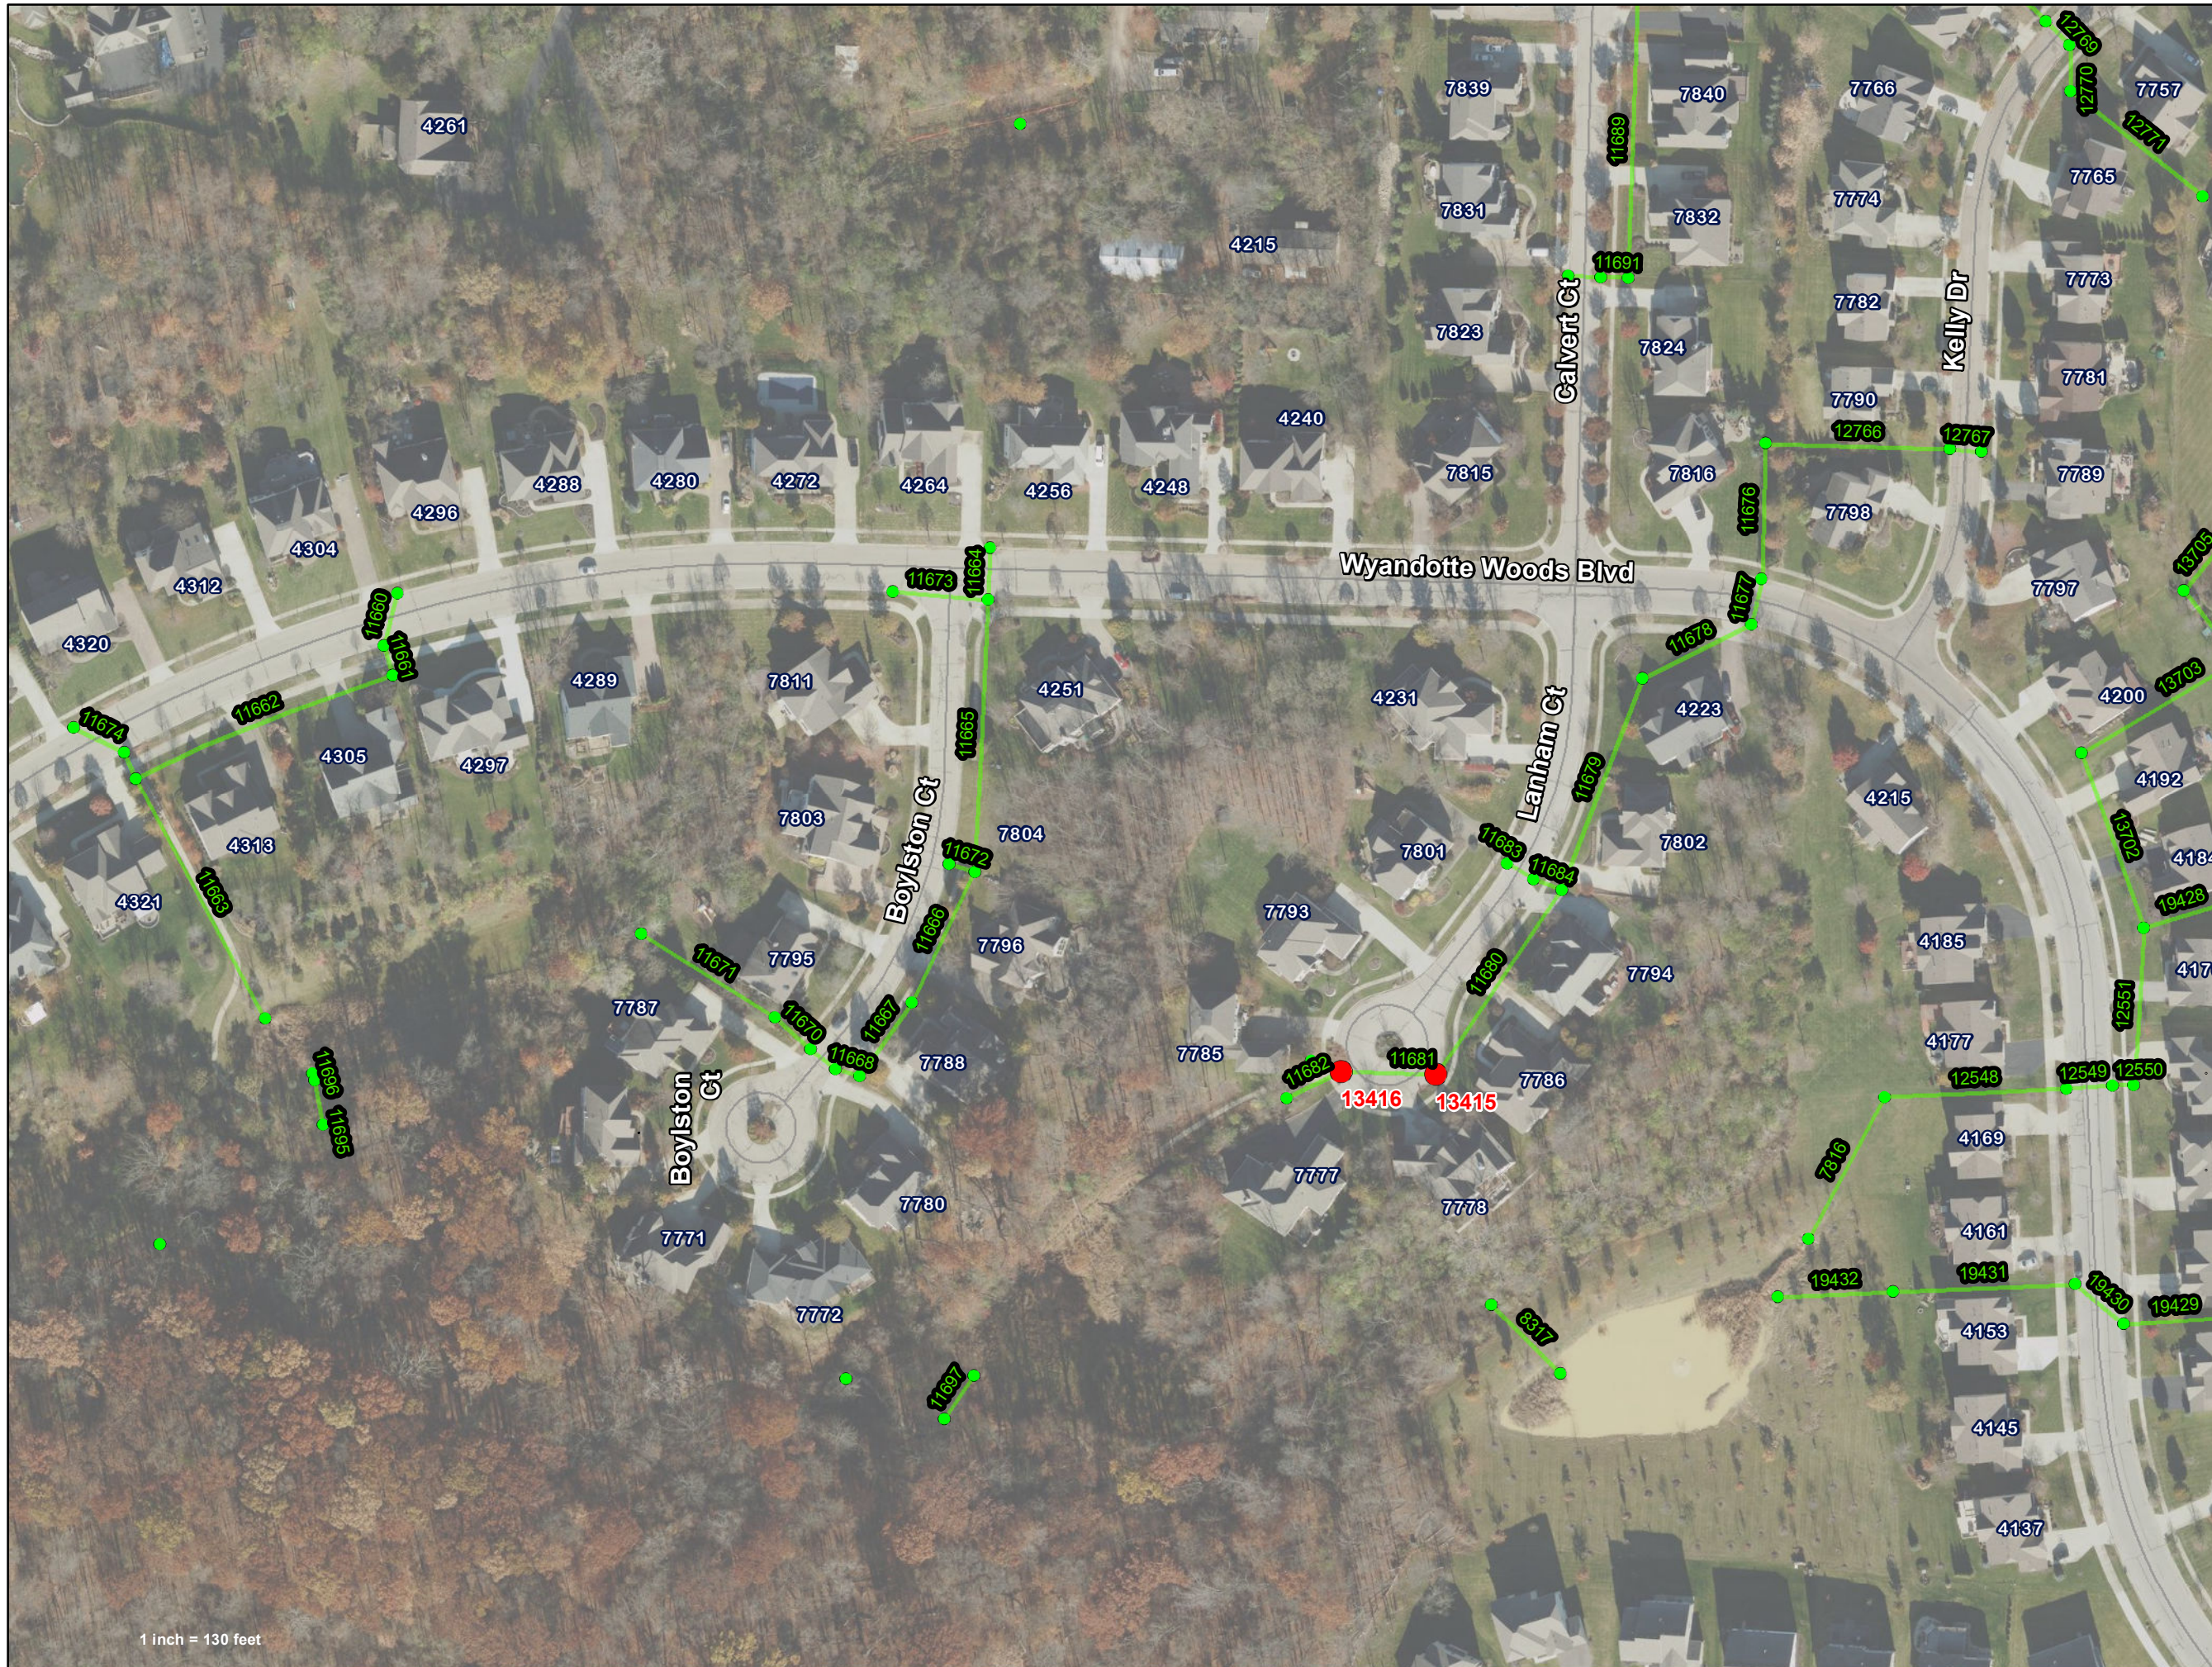

Storm Structure Repair

● Storm Structure Repair

Other Storm Structures

● Other Owners

● City of Dublin

Storm Mains


— Private/Other Entities

— City of Dublin




1 inch = 130 feet

Page 2 of 9

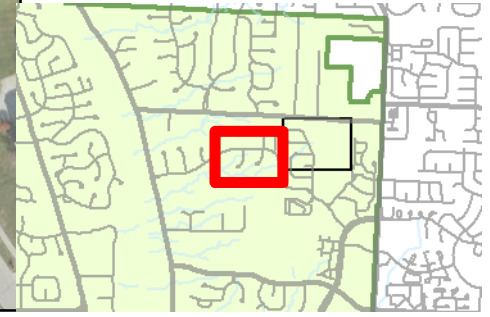


2019 Storm Structure Maintenance Project

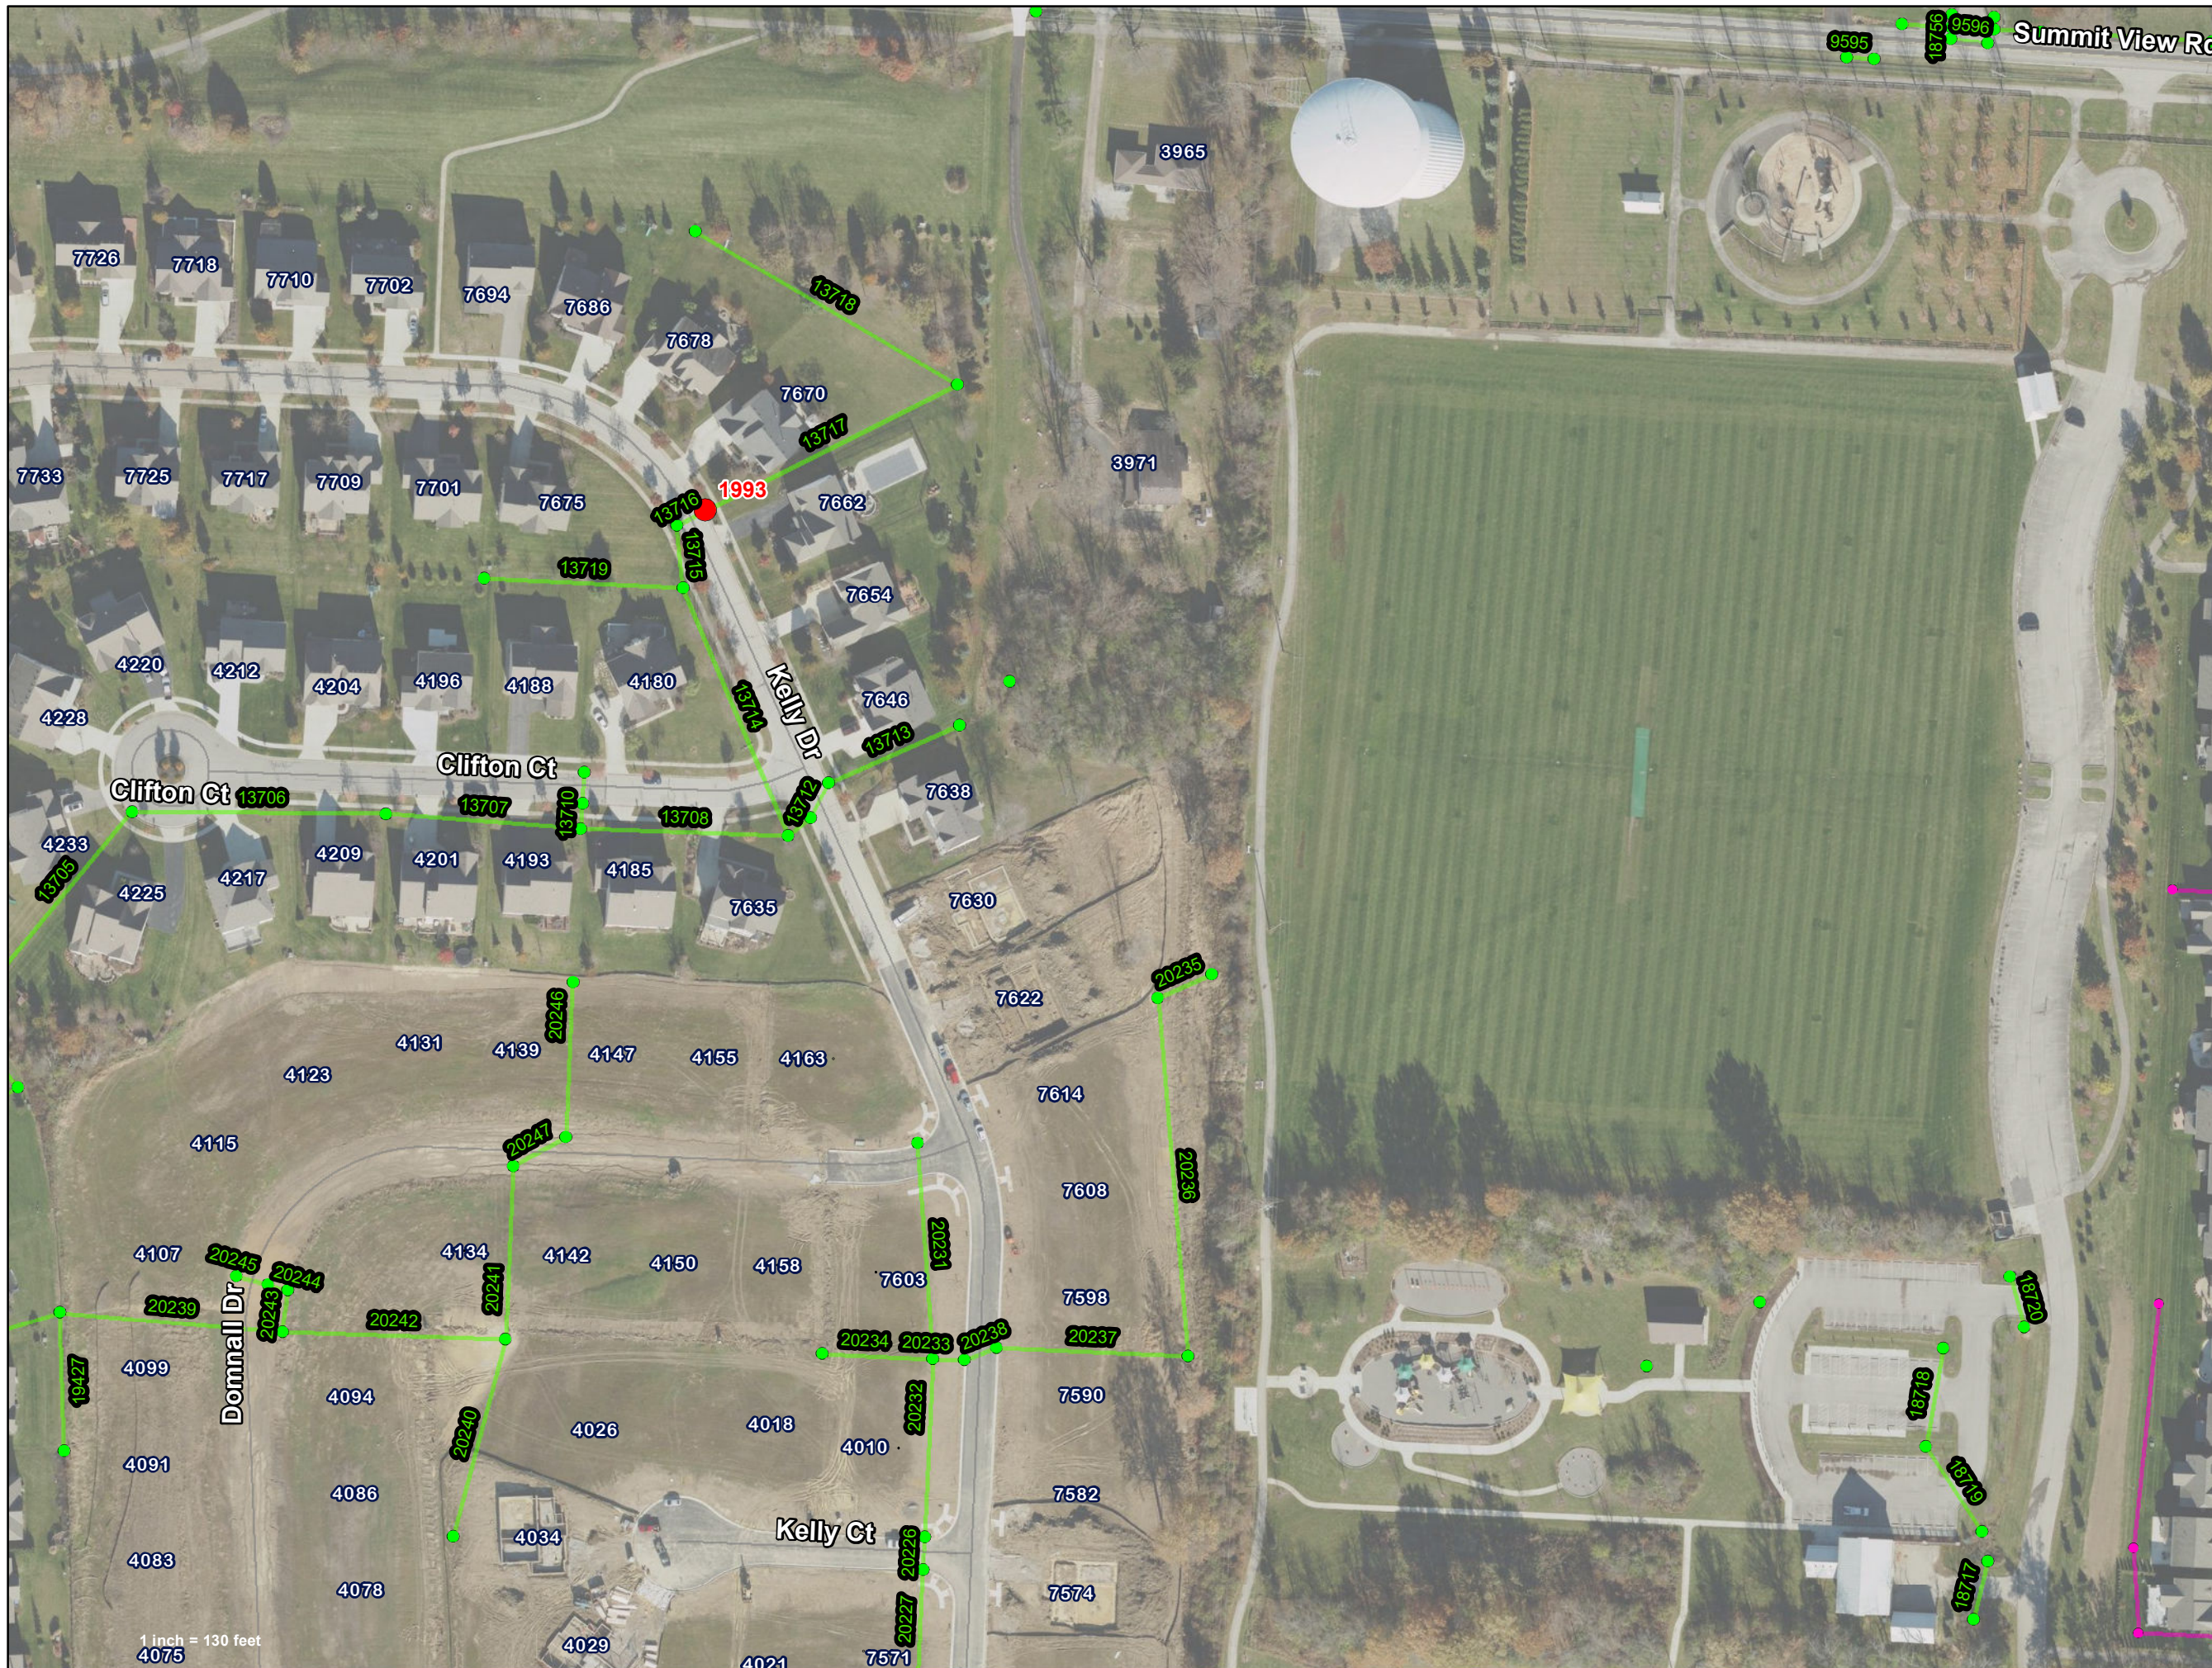

- Storm Structure Repair**
- Storm Structure Repair
- Other Storm Structures**
- Other Owners
 - City of Dublin
- Storm Mains**
- Private/Other Entities
 - City of Dublin



1 inch = 130 feet

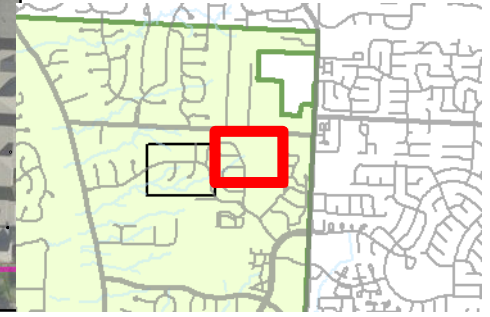

1 inch = 130 feet
4075

2019 Storm Structure Maintenance Project



Storm Structure Repair

● Storm Structure Repair

Other Storm Structures

● Other Owners

● City of Dublin

Storm Mains


— Private/Other Entities

— City of Dublin




1 inch = 130 feet

Page 4 of 9

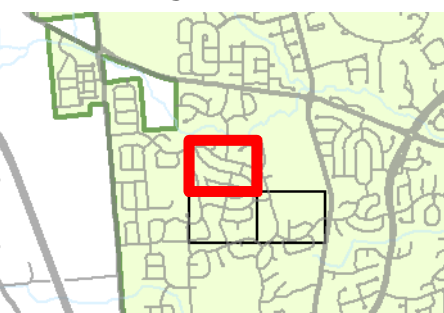

2019 Storm Structure Maintenance Project

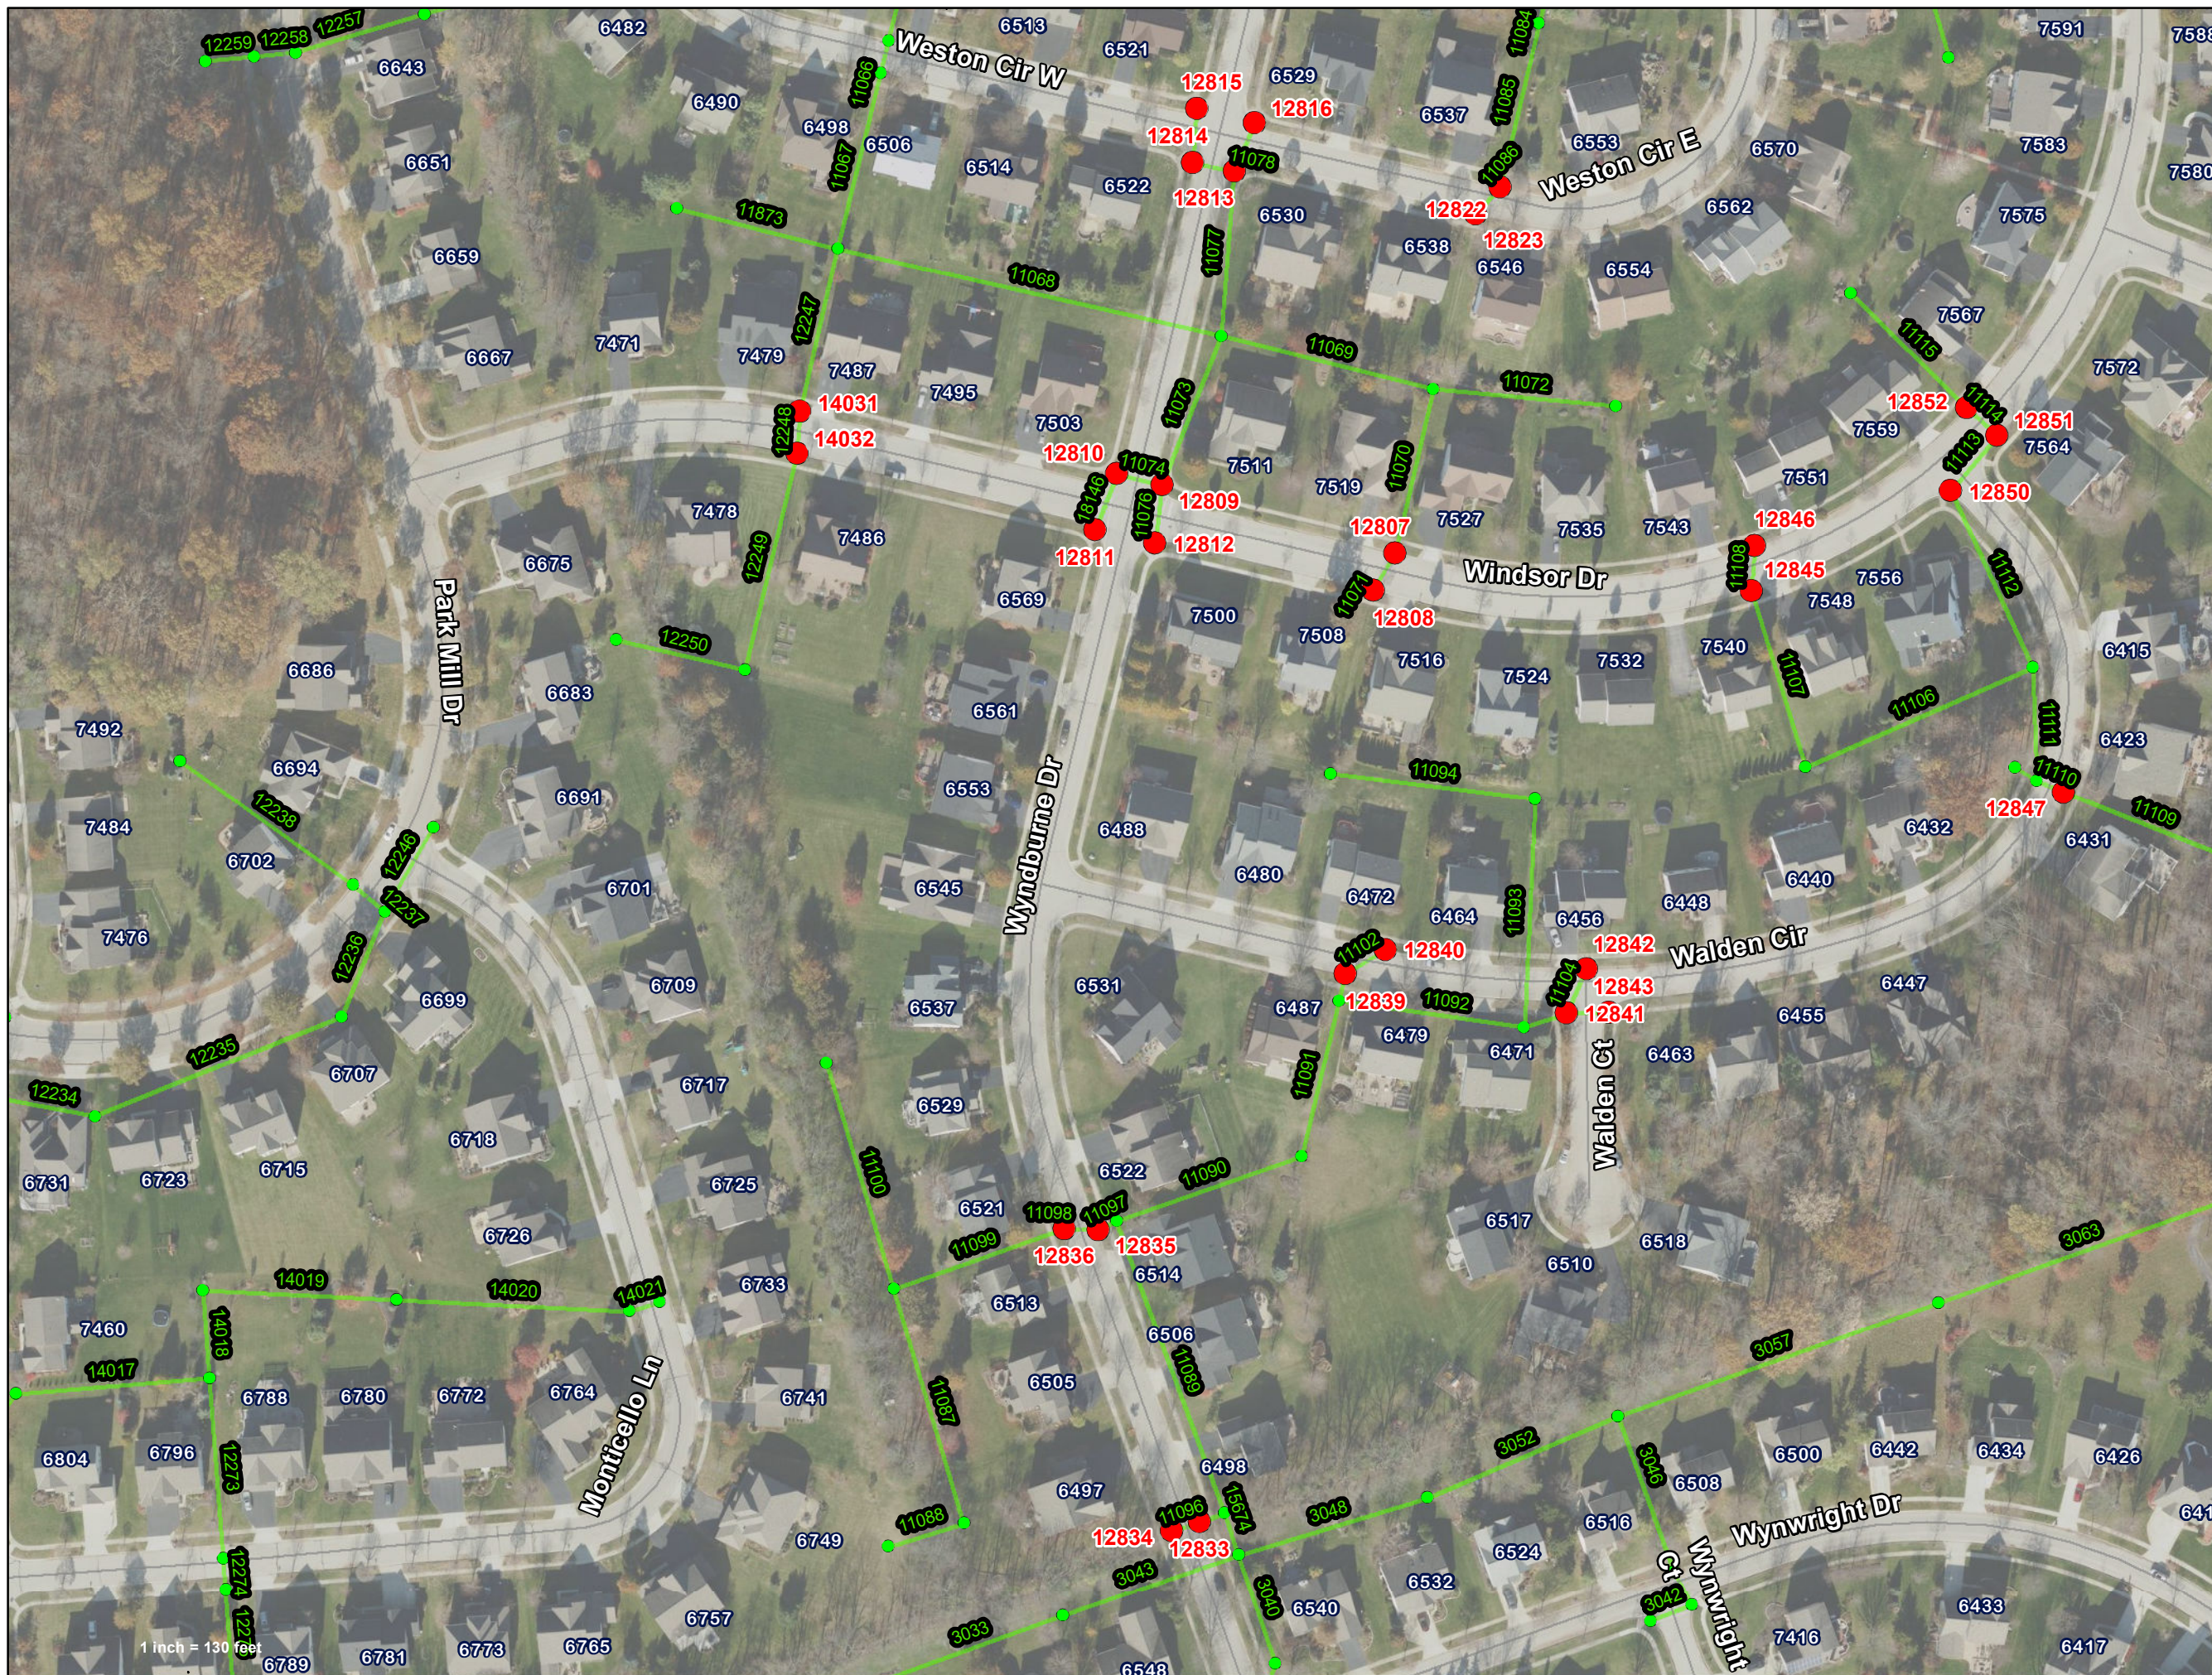

Storm Structure Repair

● Storm Structure Repair

Other Storm Structures

● Other Owners

● City of Dublin

Storm Mains


— Private/Other Entities

— City of Dublin



1 inch = 130 feet

Page 5 of 9

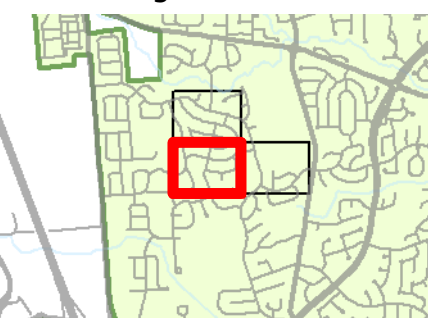

2019 Storm Structure Maintenance Project



Storm Structure Repair

● Storm Structure Repair

Other Storm Structures

● Other Owners

● City of Dublin

Storm Mains


— Private/Other Entities

— City of Dublin




1 inch = 130 feet

Page 6 of 9

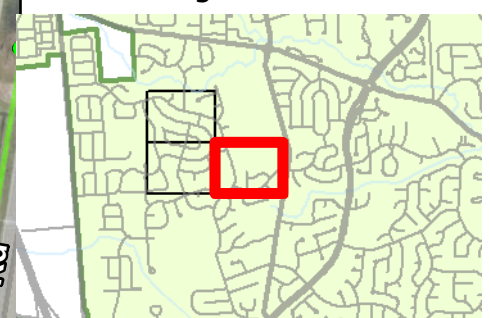

1 inch = 130 feet

2019 Storm Structure Maintenance Project

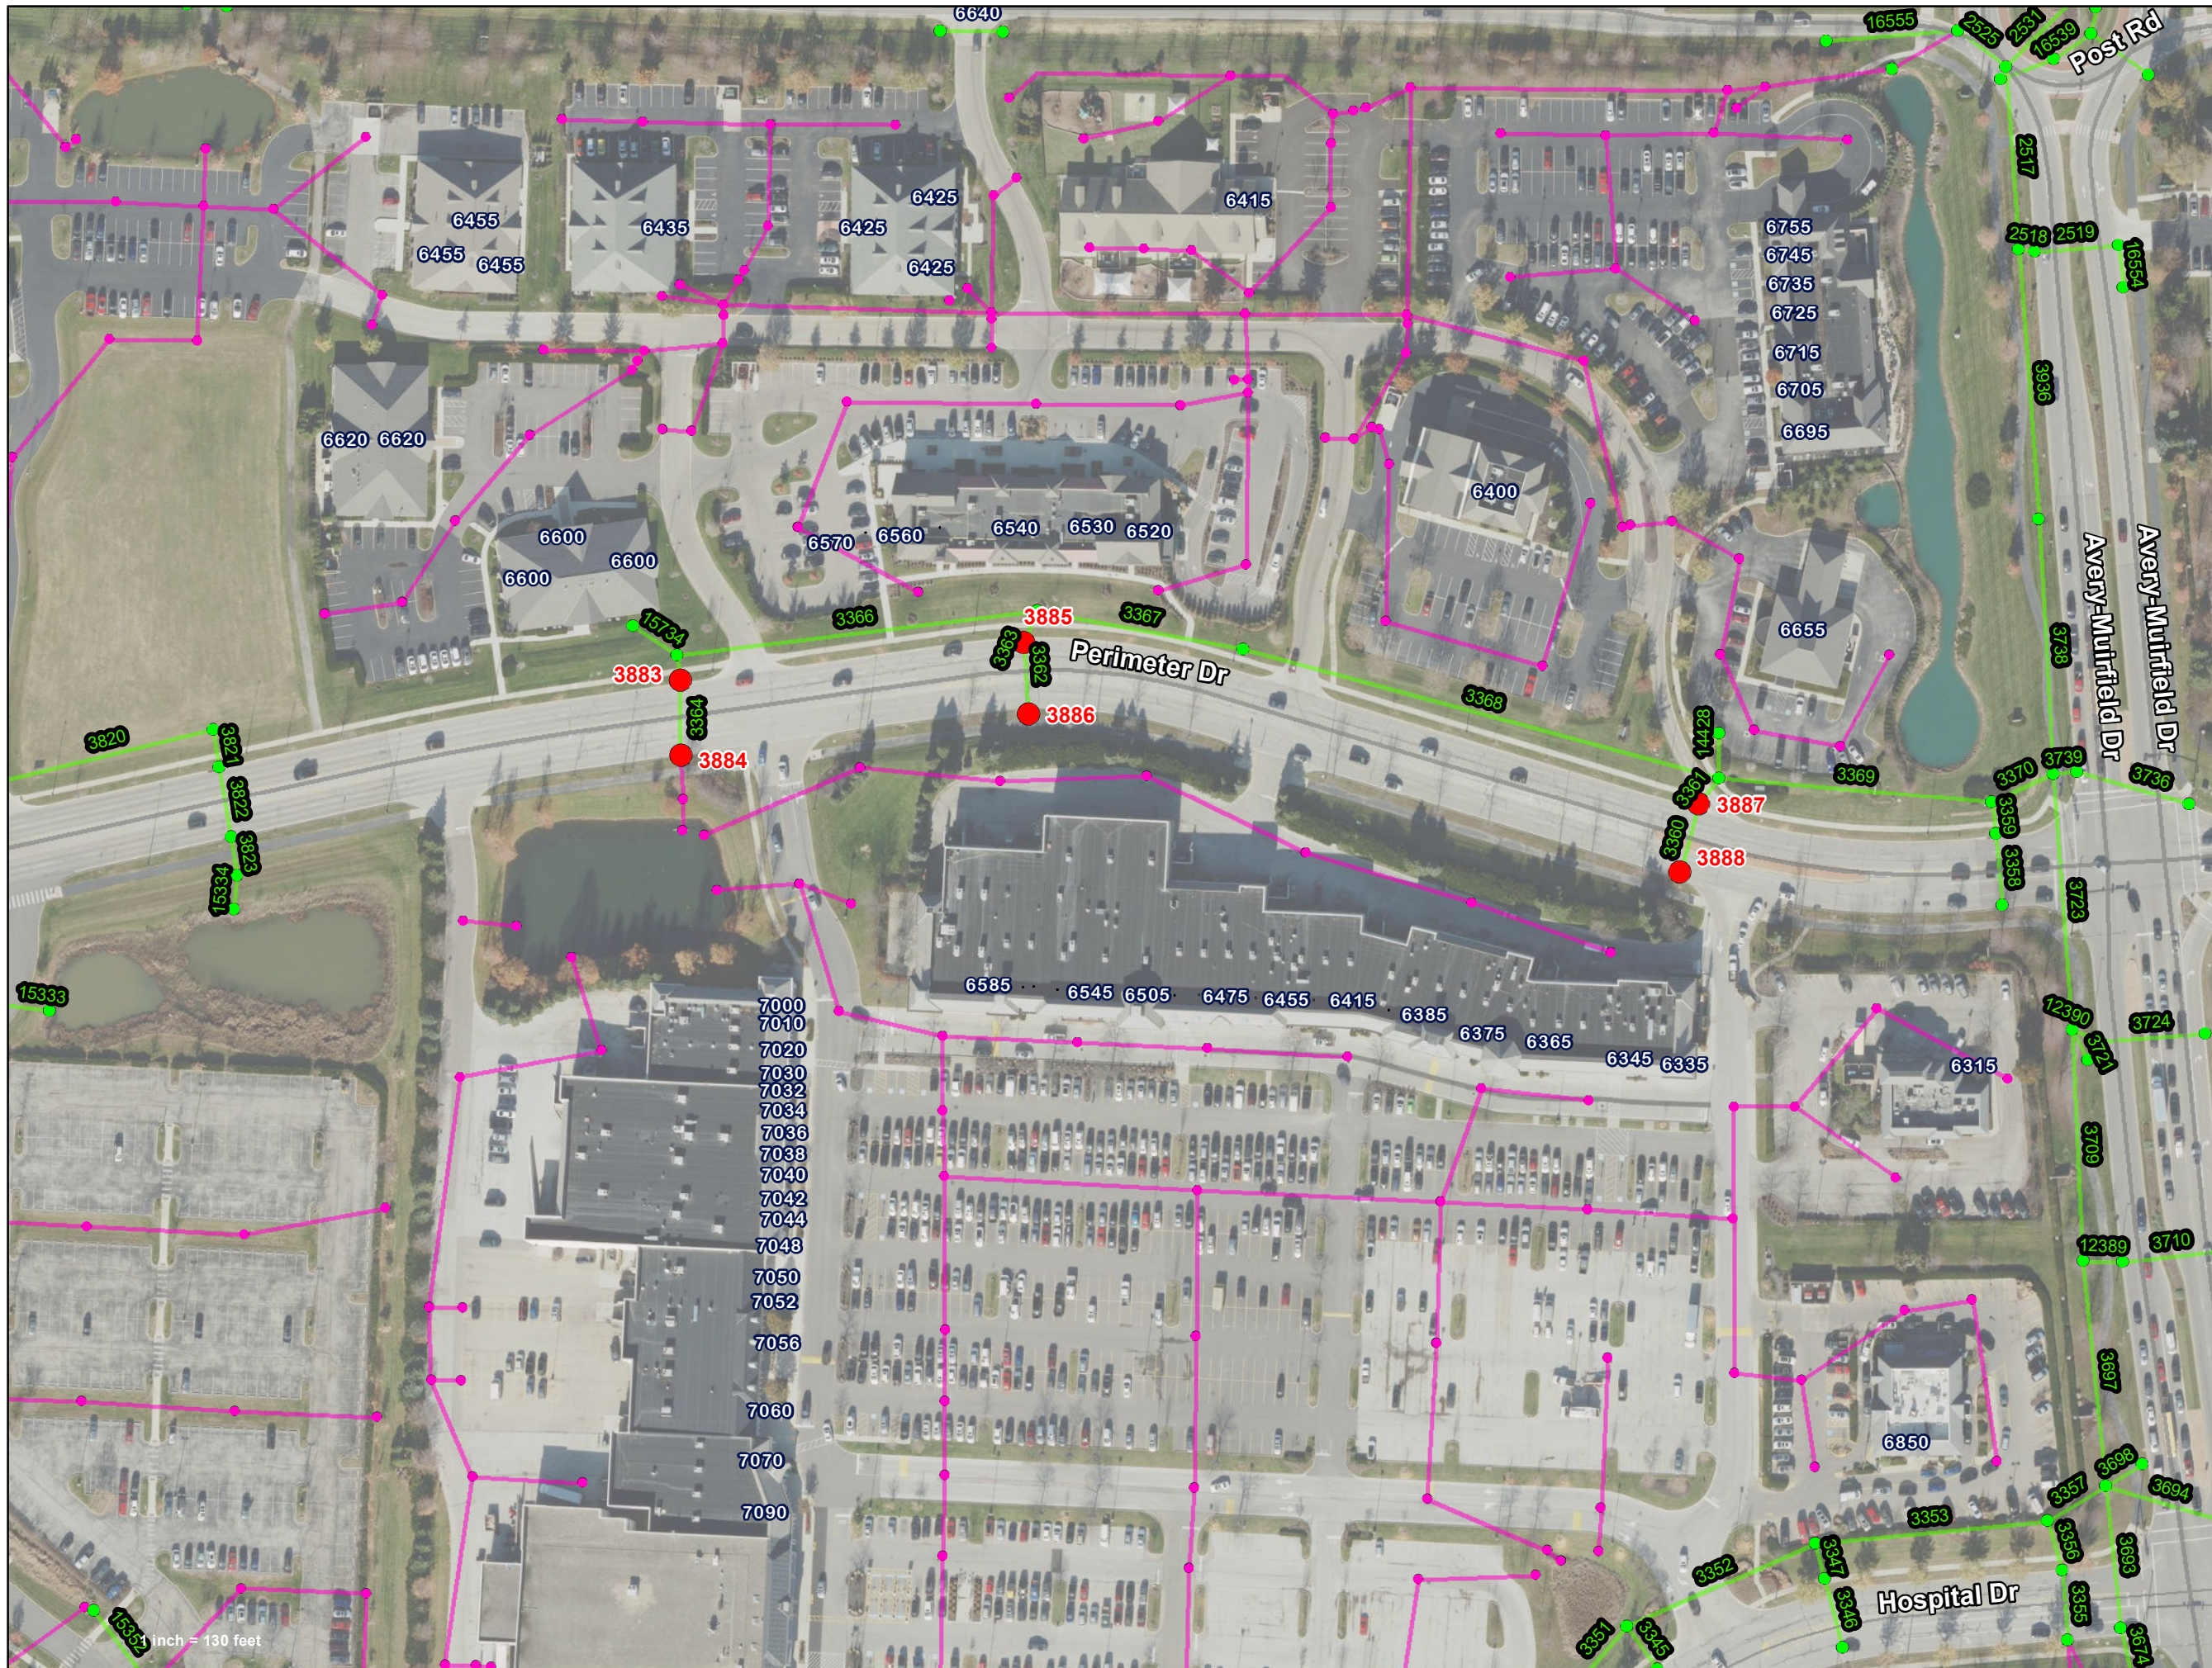

Storm Structure Repair

● Storm Structure Repair

Other Storm Structures

● Other Owners

● City of Dublin

Storm Mains


— Private/Other Entities

— City of Dublin



1 inch = 130 feet

Page 7 of 9

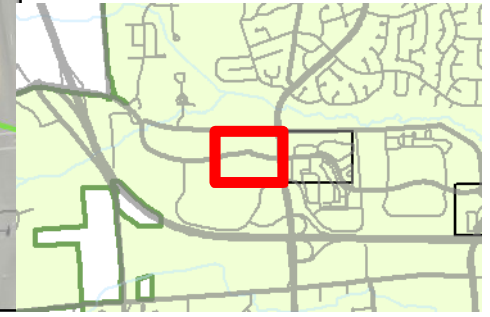

1 inch = 130 feet

2019 Storm Structure Maintenance Project



Storm Structure Repair

● Storm Structure Repair

Other Storm Structures

● Other Owners

● City of Dublin

Storm Mains

— Private/Other Entities

— City of Dublin




1 inch = 130 feet

Page 8 of 9



2019 Storm Structure Maintenance Project

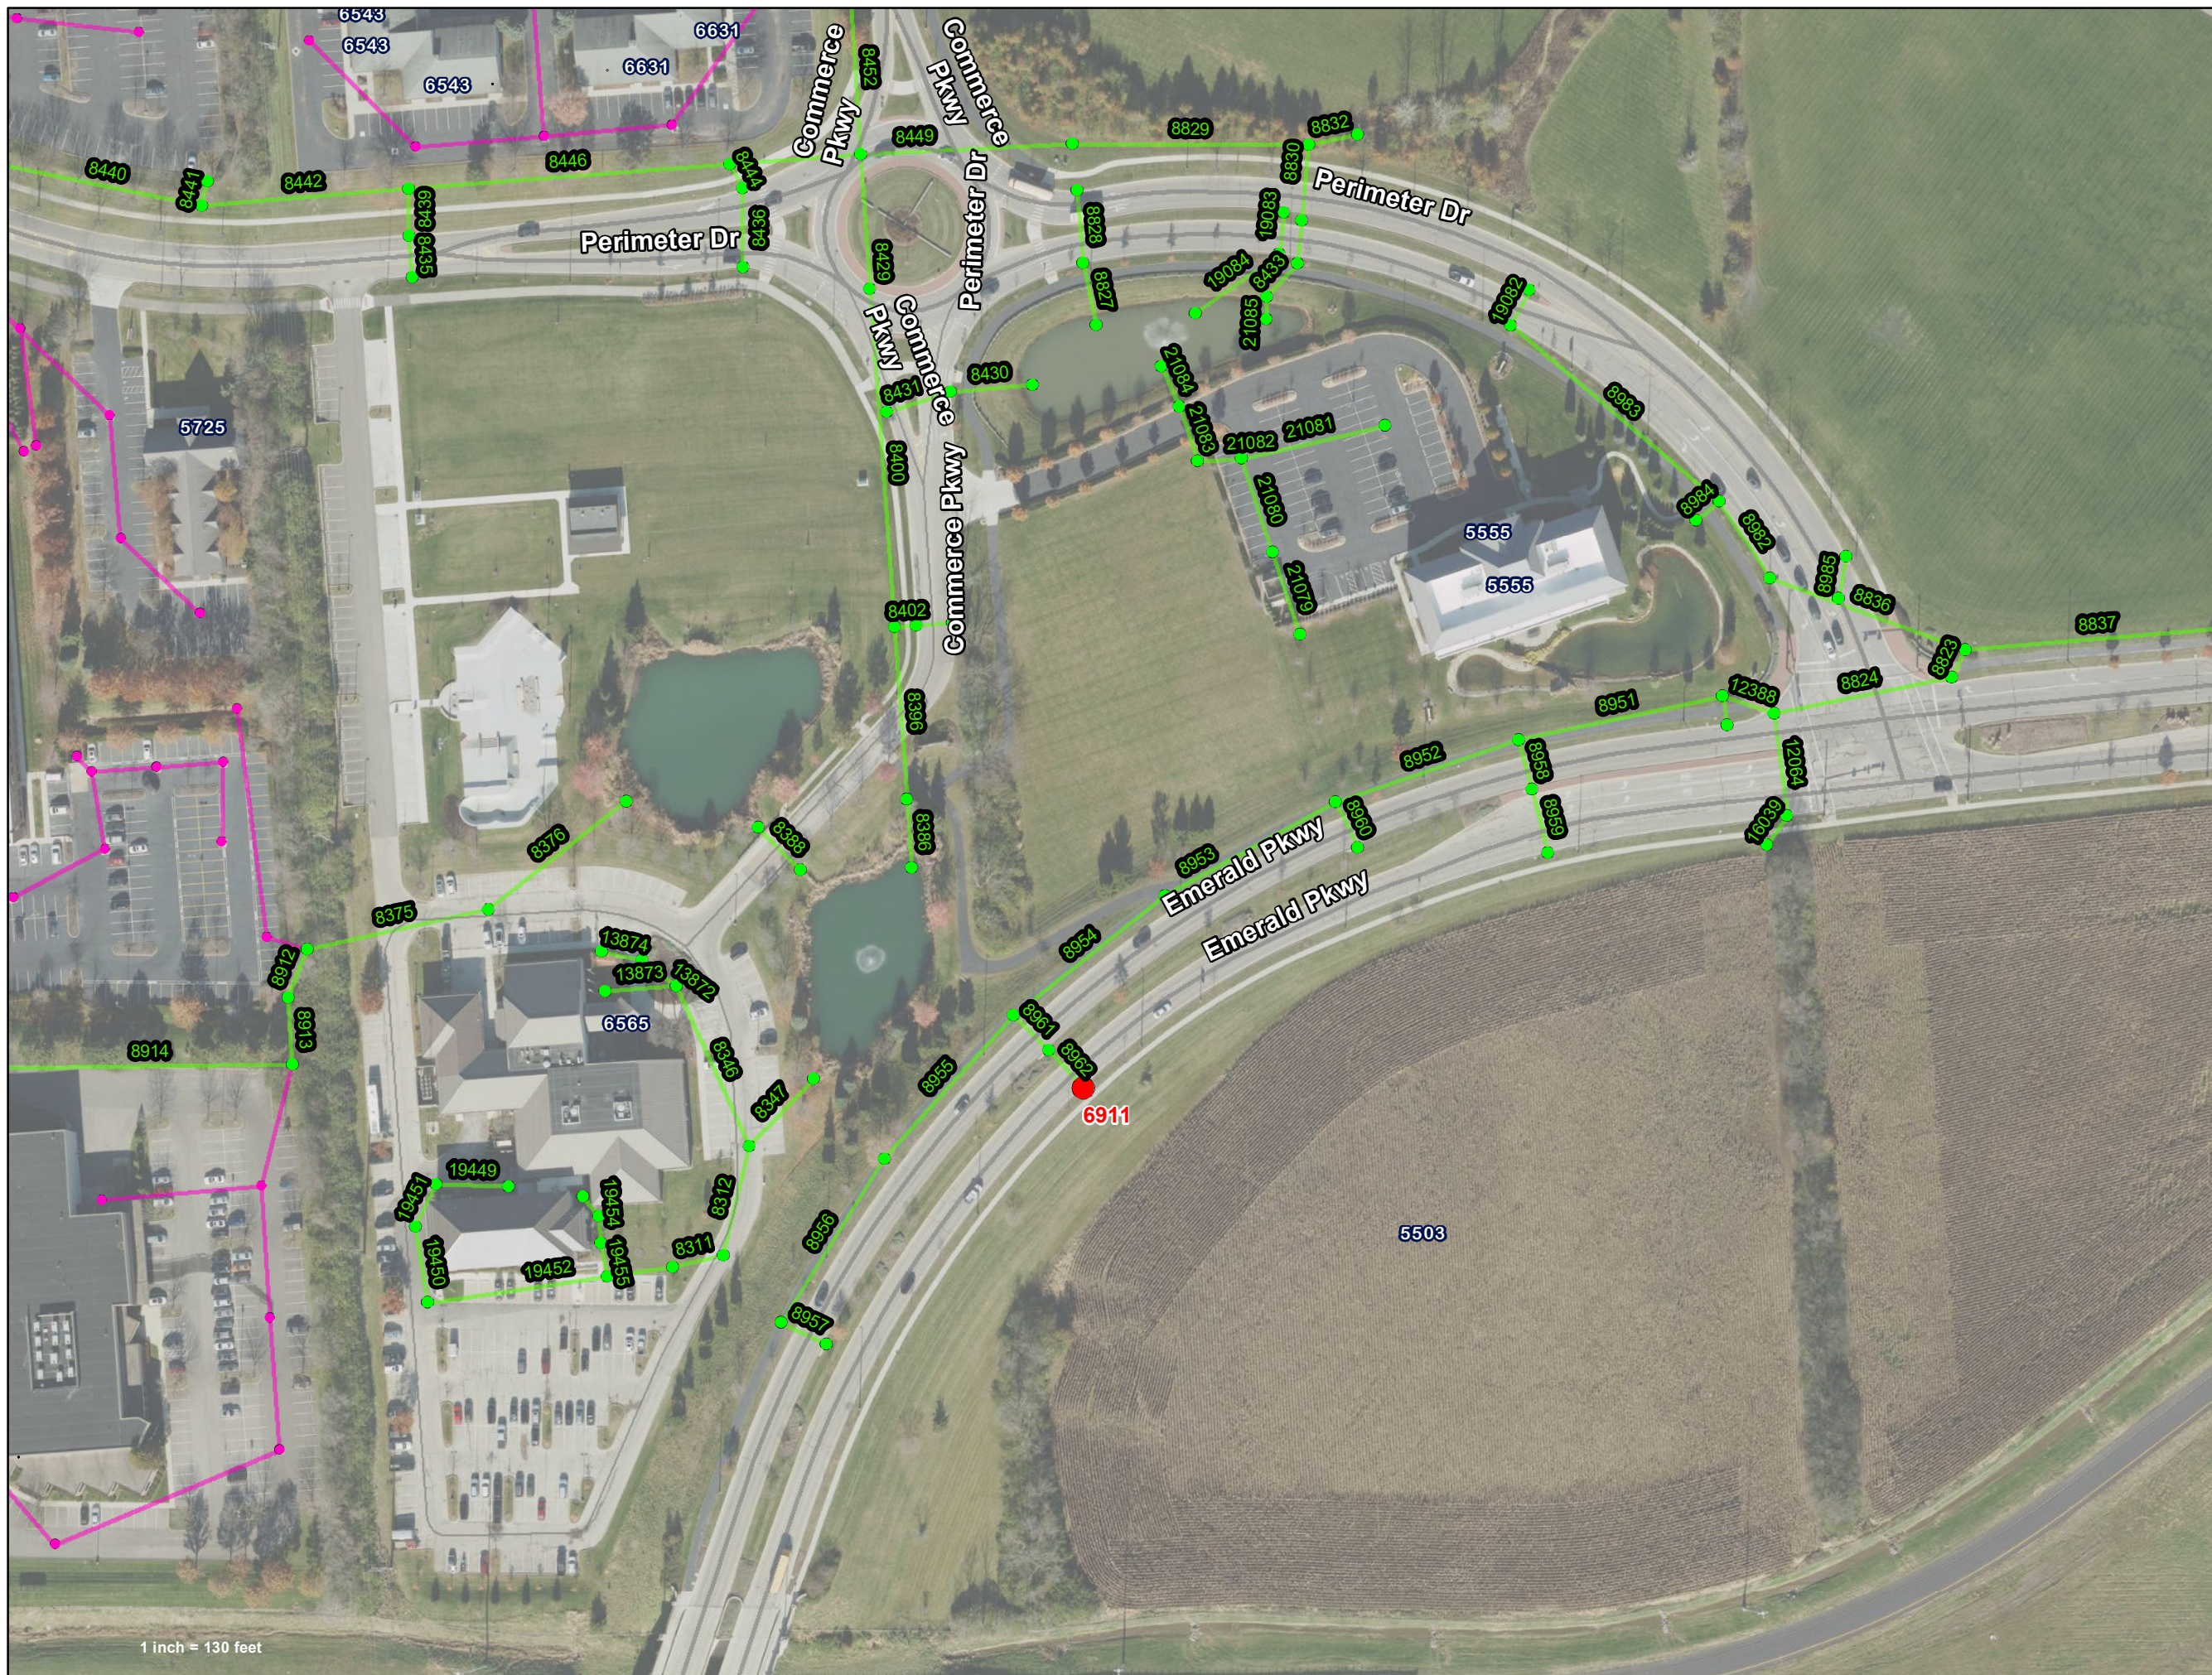

Storm Structure Repair

● Storm Structure Repair

Other Storm Structures

● Other Owners

● City of Dublin

Storm Mains

— Private/Other Entities

— City of Dublin



1 inch = 130 feet

Page 9 of 9



**2019 Storm Structure Maintenance Project 19-032-CIP
Detail Quantity Sheet**

No. of Structures	Project Sheet No.:	Description	Structure Type	Curb & Gutter Measurement Removal	Curb & Gutter Removed & Disposed Of	Curb & Gutter Removed & Disposed Of, Actual	Combination Curb & Gutter, Measure curb placed	Combination Curb & Gutter, Actual	Drain Leader Pipe*	Drain Leader Pipe*	Curb Can Holes	Curb Can Holes	Storm Sewer Structures					Pavement Related			Landscaping/ Restoration				Grate, V=vane, H=heavy duty		
													Casting, Replace Hood (AA-S125)*	Casting, Replace Hood (AA-S125)	Replace Casting, EJIW or Neenah*	Replace Casting, EJIW or Neenah	Structure, Reconstruct/Adjust CB/Inlet	Structure, Reconstruct/Adjust CB/Inlet	Asphalt, Surface Patch - Miscellaneous, 2" depth x tenth of curb placed x asphalt pavement width	Asphalt, Surface Patch - Miscellaneous, 2"	Asphalt Pavement Width, inches	Pulverized Topsoil, 24" width x 18" depth x length of curb + structure length	Pulverized Topsoil	Seeding and Mulching, total length of curb x 24" width		Seeding and Mulching	
Item	Unit			N/A	202	202	609	609	618	618	Spec.	Spec.	604	604	604	604	604	604	251	251		653	653	659	659		
				LF	LF	LF	LF	LF	LF	LF	Each	Each	Each	Each	Each	Each	Each	Each	SY	SY		CY	CY	SY	SY		
Walden Cir.																											
41	5	12839	C&G(AA-S125)	3	20		20		0		0		0		0		1		2.56		12	2.56		5.11		V	
42	5	12840	C&G(AA-S125)	3	22		22		2		1		0		0		1		2.78		12	2.78		5.56		V	
43	5	12841	C&G(AA-S125)	3	16		16		0		0		0		0		1		2.11		12	2.11		4.22		V	
44	5	12842	C&G(AA-S125)	3	11		11		0		0		0		0		1		1.56		12	1.56		3.11		V	
45	5	12843	C&G(AA-S125)	3	17		17		0		0		0		0		1		2.22		12	2.22		4.44		V	
46	5	12847	C&G(AA-S125)	3	17		17		0		0		0		0		1		2.22		12	2.22		4.44		V	
Weston Cir.																											
47	4	12818	C&G(AA-S125)	3	20		20		0		0		0		0		1		2.56		12	2.56		5.11		V	
48	4	12819	C&G(AA-S125)	3	12		12		0		0		0		0		1		1.67		12	1.67		3.33		V	
49	5	12822	C&G(AA-S125)	3	17		17		0		0		0		0		1		2.22		12	2.22		4.44		V	
50	5	12823	C&G(AA-S125)	3	16		16		2		1		0		0		1		2.11		12	2.11		4.22		V	
51	4	12799	C&G(AA-S125)	3	19		19		2		1		0		0		1		2.44		12	2.44		4.89		V	
52	4	13633	C&G(AA-S125)	3	23		23		0		0		0		0		1		2.89		12	2.89		5.78		V	
53	4	14036	C&G(AA-S125)	3	18		18		0		0		0		0		1		2.33		12	2.33		4.67		V	
54	4	14037	C&G(AA-S125)	3	18		18		0		0		0		0		1		2.33		12	2.33		4.67		V	
Wyandotte Woods																											
Lanham Ct.																											
55	2	13415	C&G(AA-S125)	3	16		16		2		1		0		0		1		2.11		12	2.11		4.22		V	
56	2	13416	C&G(AA-S125)	3	16		16		0		0		0		0		1		2.11		12	2.11		4.22		V	
57	3	Kelly Dr.																									
		1993	C&G(AA-S125)	3	16		16		0		0		0		0		1		2.11		12	2.11		4.22		V	
Perimeter Drive																											
Perimeter Dr.																											
58	7	3883	C&G(AA-S125)	3	14		14		0		0		0		0		1		1.89		12	1.89		3.78		V	
59	7	3884	C&G(AA-S125)	3	19		19		0		0		0		0		1		2.44		12	2.44		4.89		V	
60	7	3885	C&G(AA-S125)	3	16		16		0		0		0		0		1		2.11		12	2.11		4.22		V	
61	7	3886	C&G(AA-S125)	3	15		15		0		0		0		0		1		2.00		12	2.00		4.00		V	
62	7	3887	C&G(AA-S125)	3	18		18		0		0		0		0		1		2.33		12	2.33		4.67		V	
63	7	3888	C&G(AA-S125)	3	18		18		0		0		0		0		1		2.33		12	2.33		4.67		V	
64	8	3827	C&G(AA-S125)	3	22		22		4		2		0		0		1		2.78		12	2.78		5.56		N	
Emerald Parkway																											
Emerald Parkway Bridge																											
65	9	6911	C&G(AA-S125)	3	20		20		0		0		0		1		1		2.56		12	2.56		5.11		V	
Tarten West																											
Bordeaux Ct.																											
66	1	16378	C&G(AA-S125)	3	16		16		0		0		0		0		1		2.11		12	2.11		4.22		V	
Estimated Total Quantity=					1104		1104		28		14		0		1		66		144		792		145		289		